



10/3/2014 3:03:45 PM C:\Users\Quintin.Blag\Documents\WTP-11740-A-MAINPR_Quintin.Blag.rvt

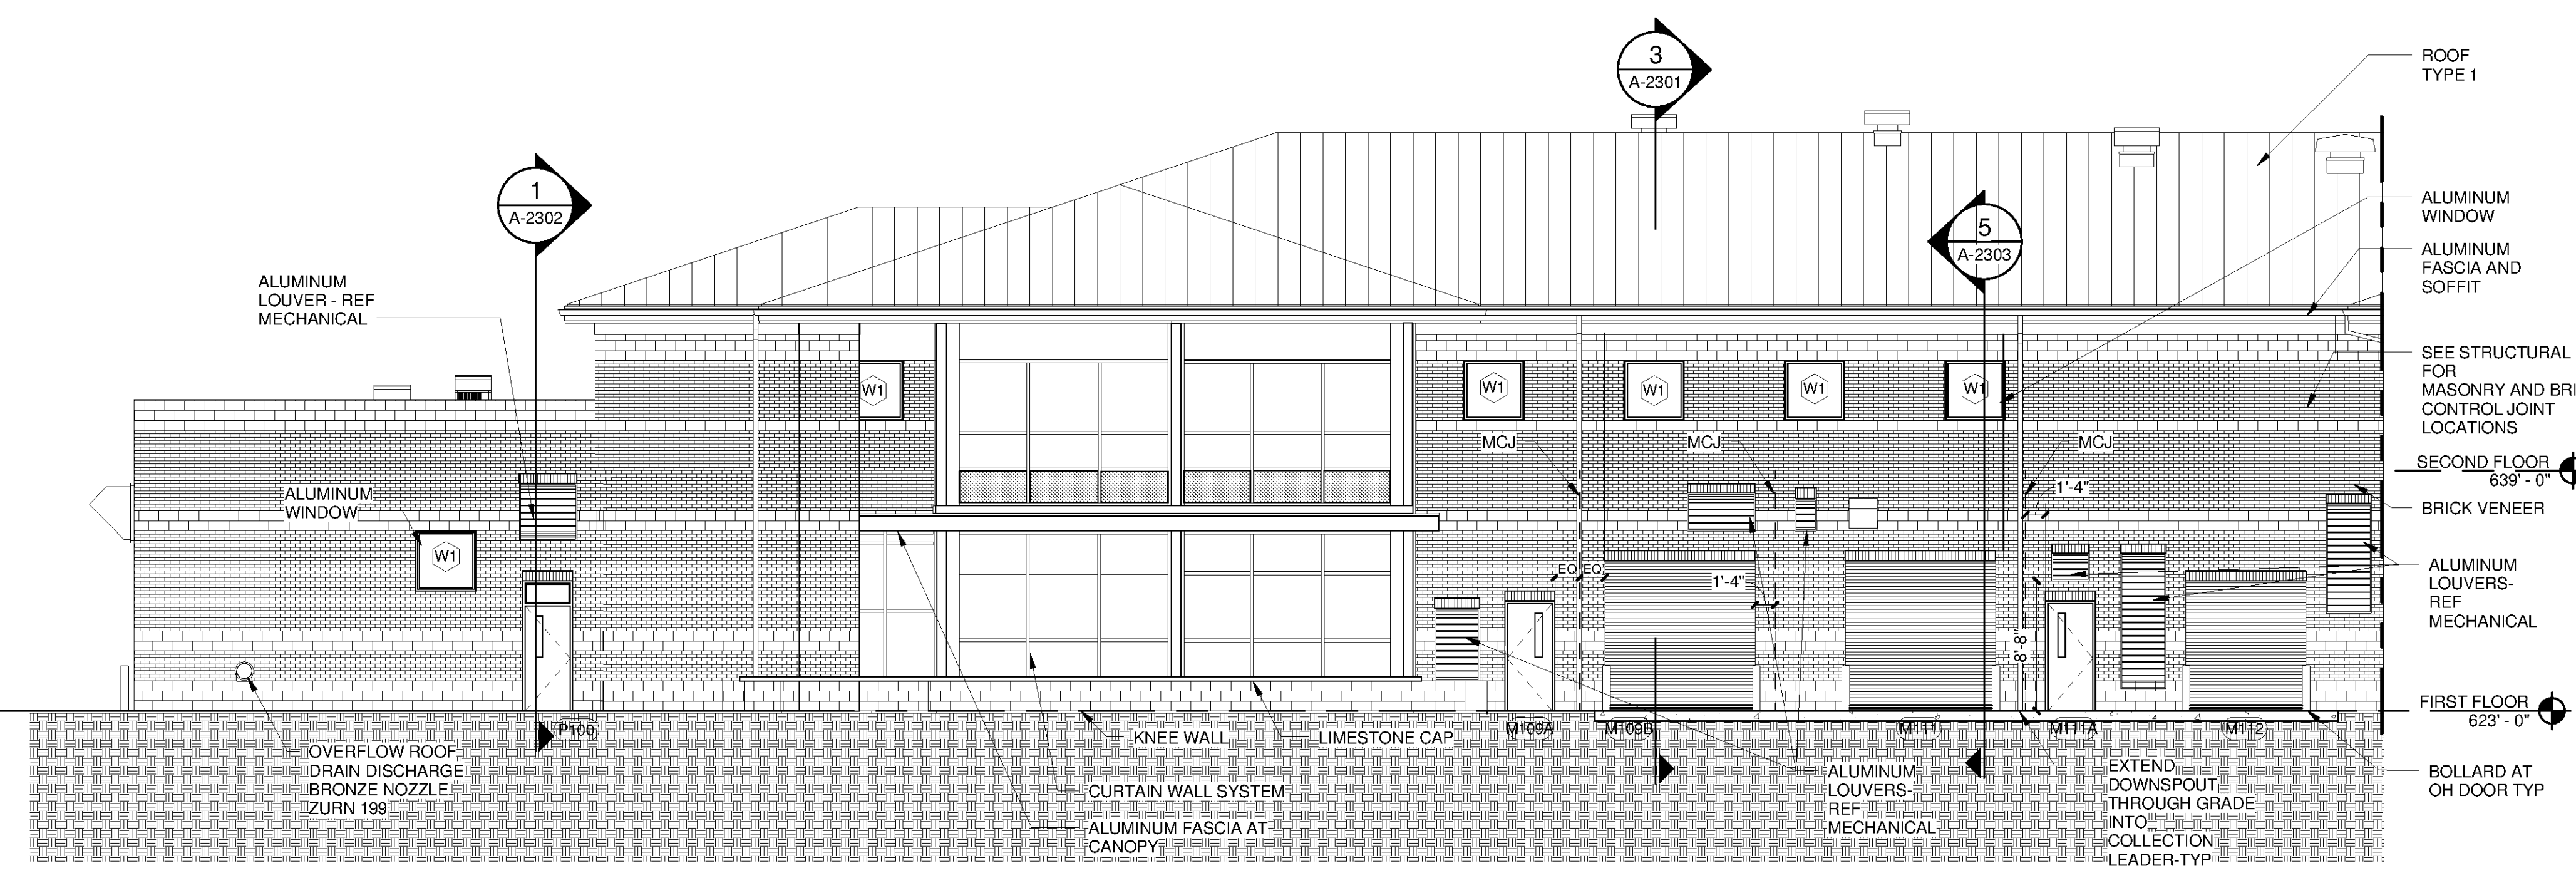


NORTH ELEVATION A

SCALE: 1/8" = 1'-0"

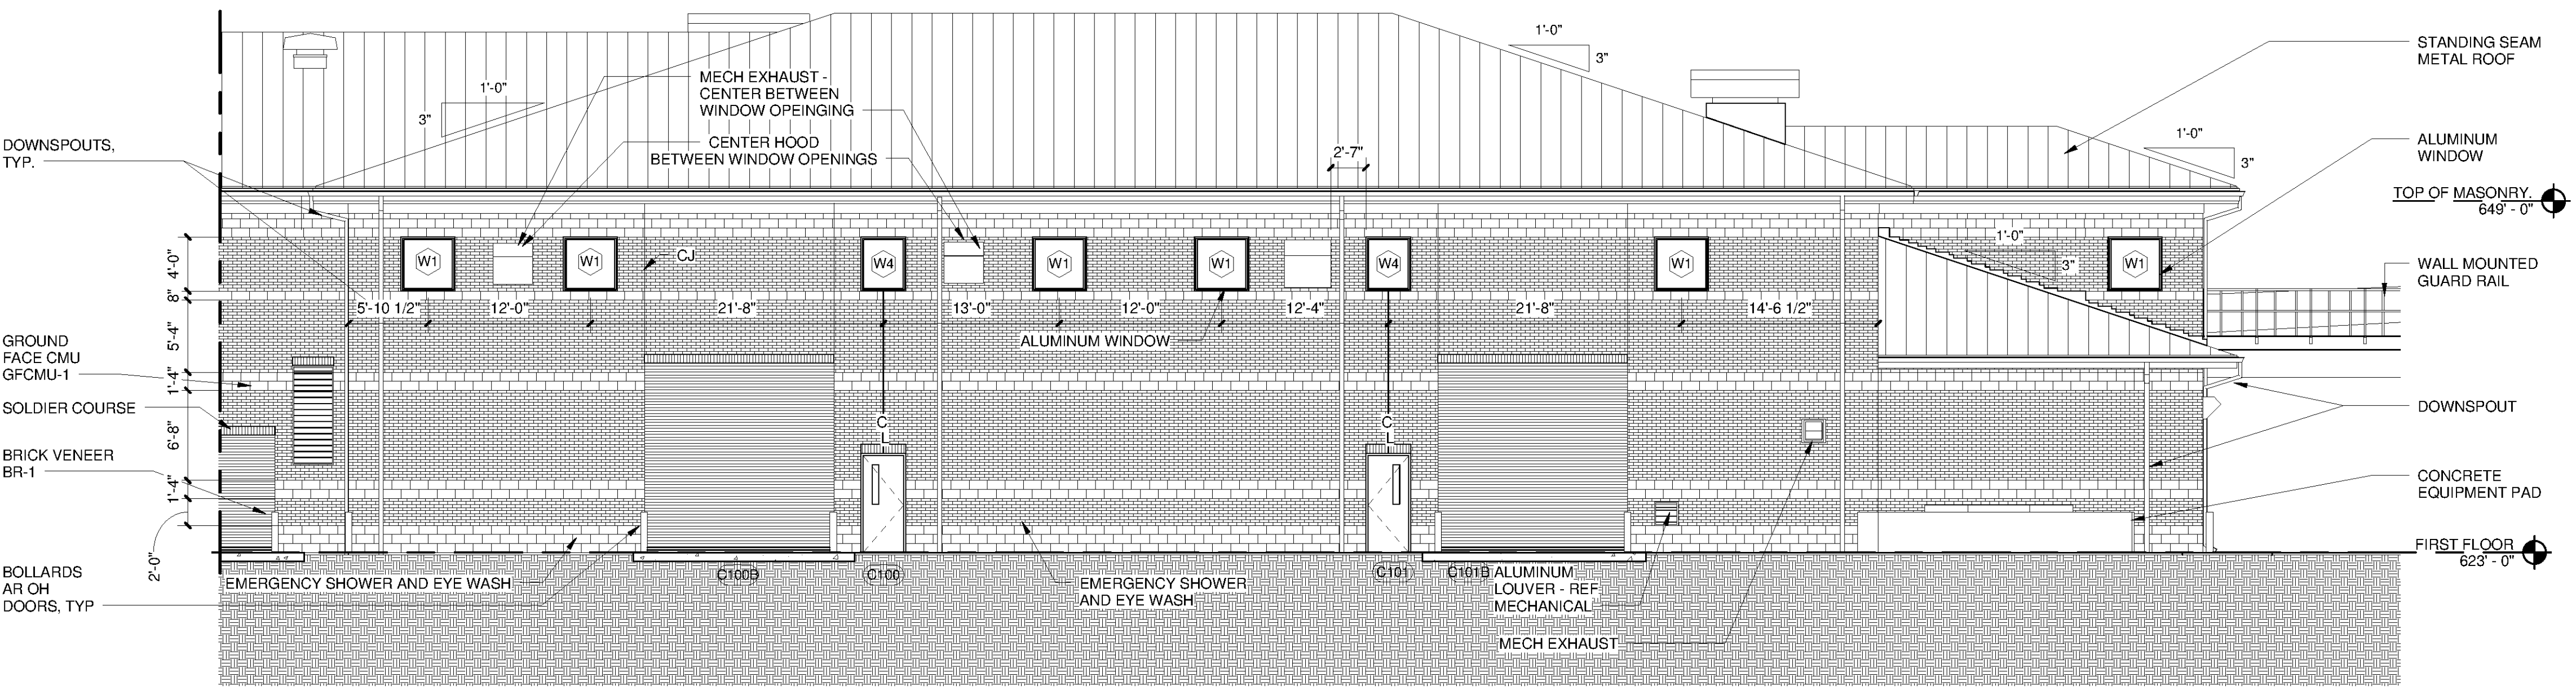

NORTH ELEVATION B

SCALE: 1/8" = 1'-0"

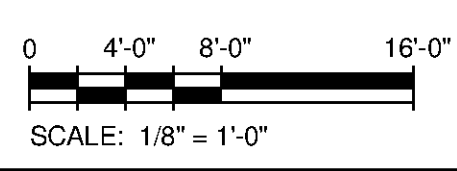

| MARK | DATE | DESCRIPTION | BY |
|------|------|-------------|----|
| | | | |
| | | | |
| | | | |
| | | | |
| | | | |

HUNTSVILLE UTILITIES
SOUTHEAST WATER TREATMENT PLANT
EXTERIOR ELEVATIONS

Project No.: 200-11740-10003
Designed By: Q.BIAGI
Drawn By: S.SWEARER
Checked By: D.GALANTE