




10/21/2014 8:34:25 AM C:\Users\Quintin.Blagi\Documents\WTP-11740-A-MAINPR_Quintin.Blagi.rvt

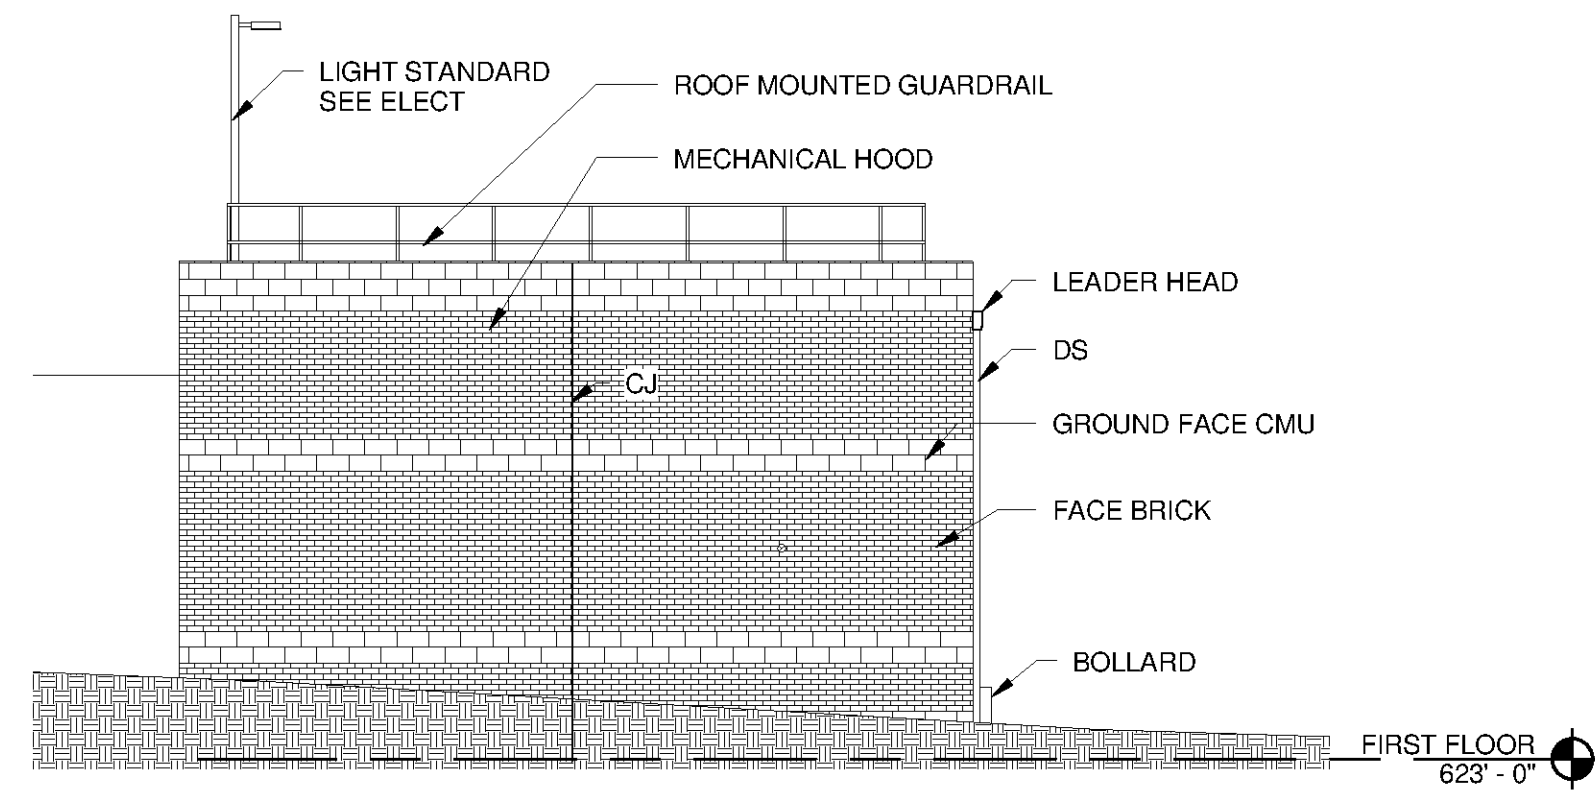

SOUTH ELEVATION A
SCALE: 1/8" = 1'-0"

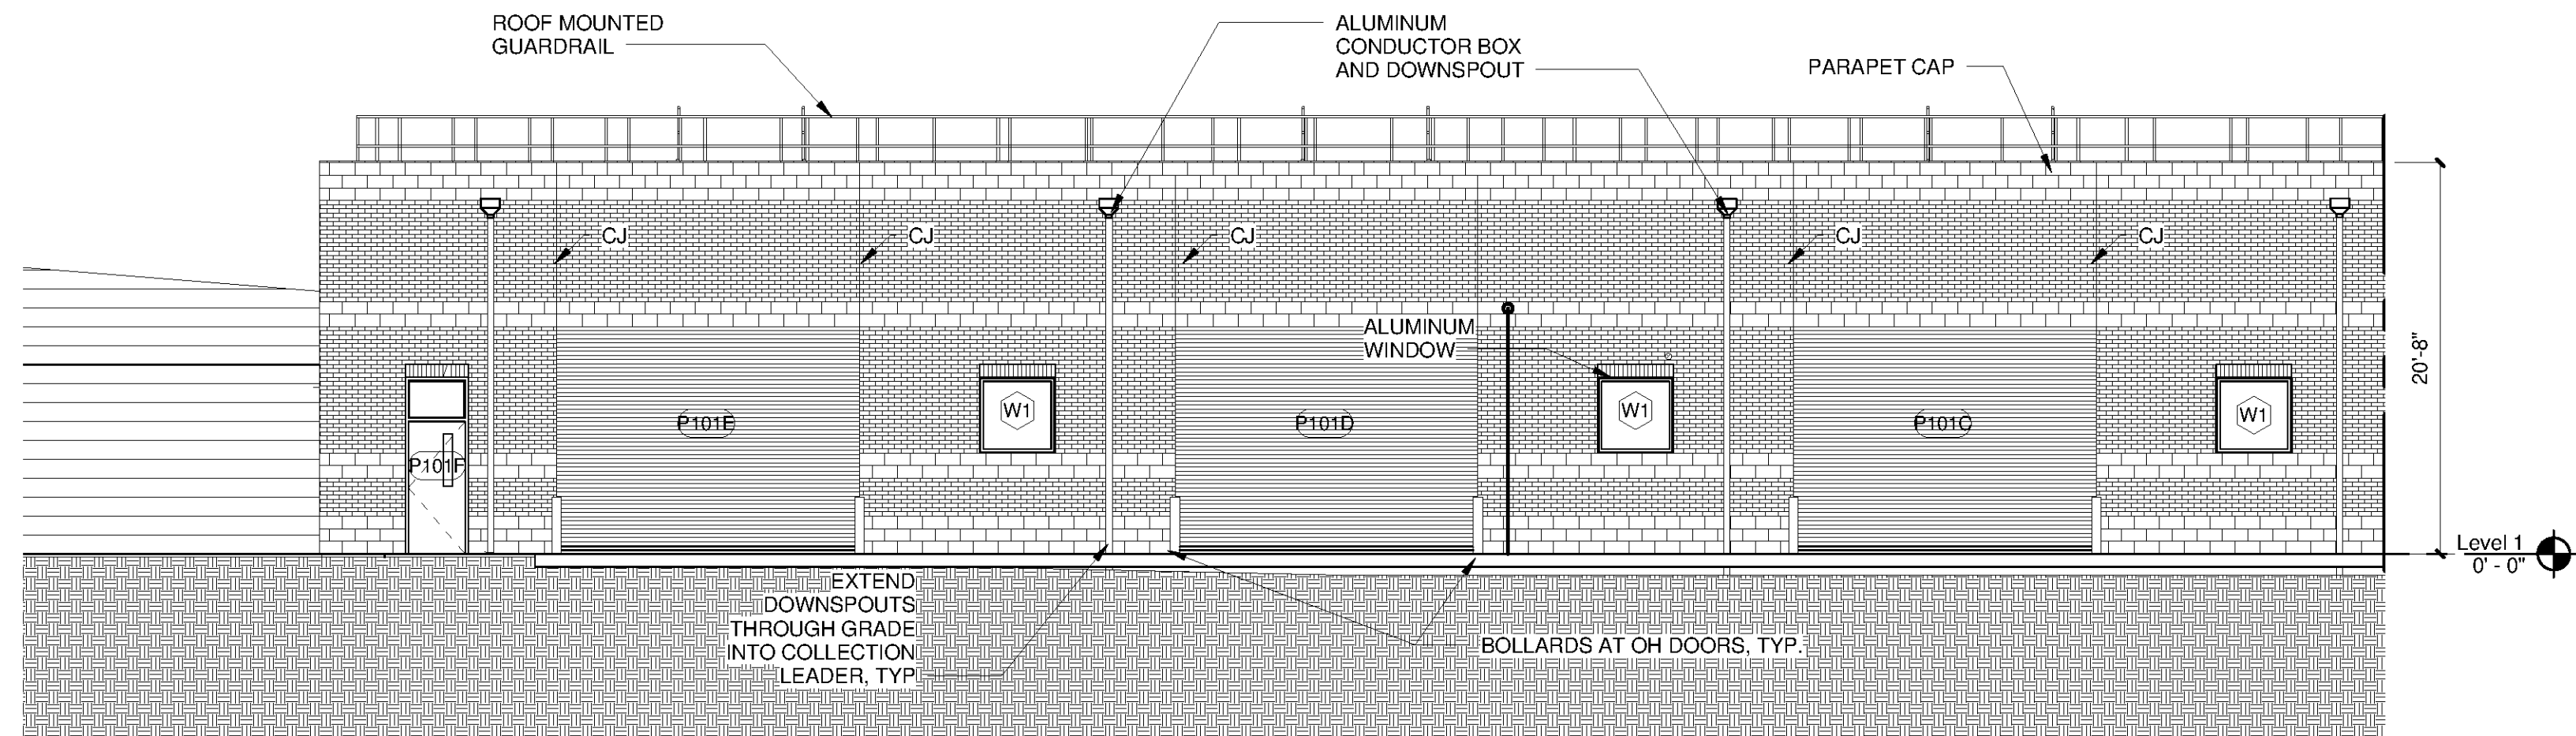

EAST ELEVATION A
SCALE: 1/8" = 1'-0"

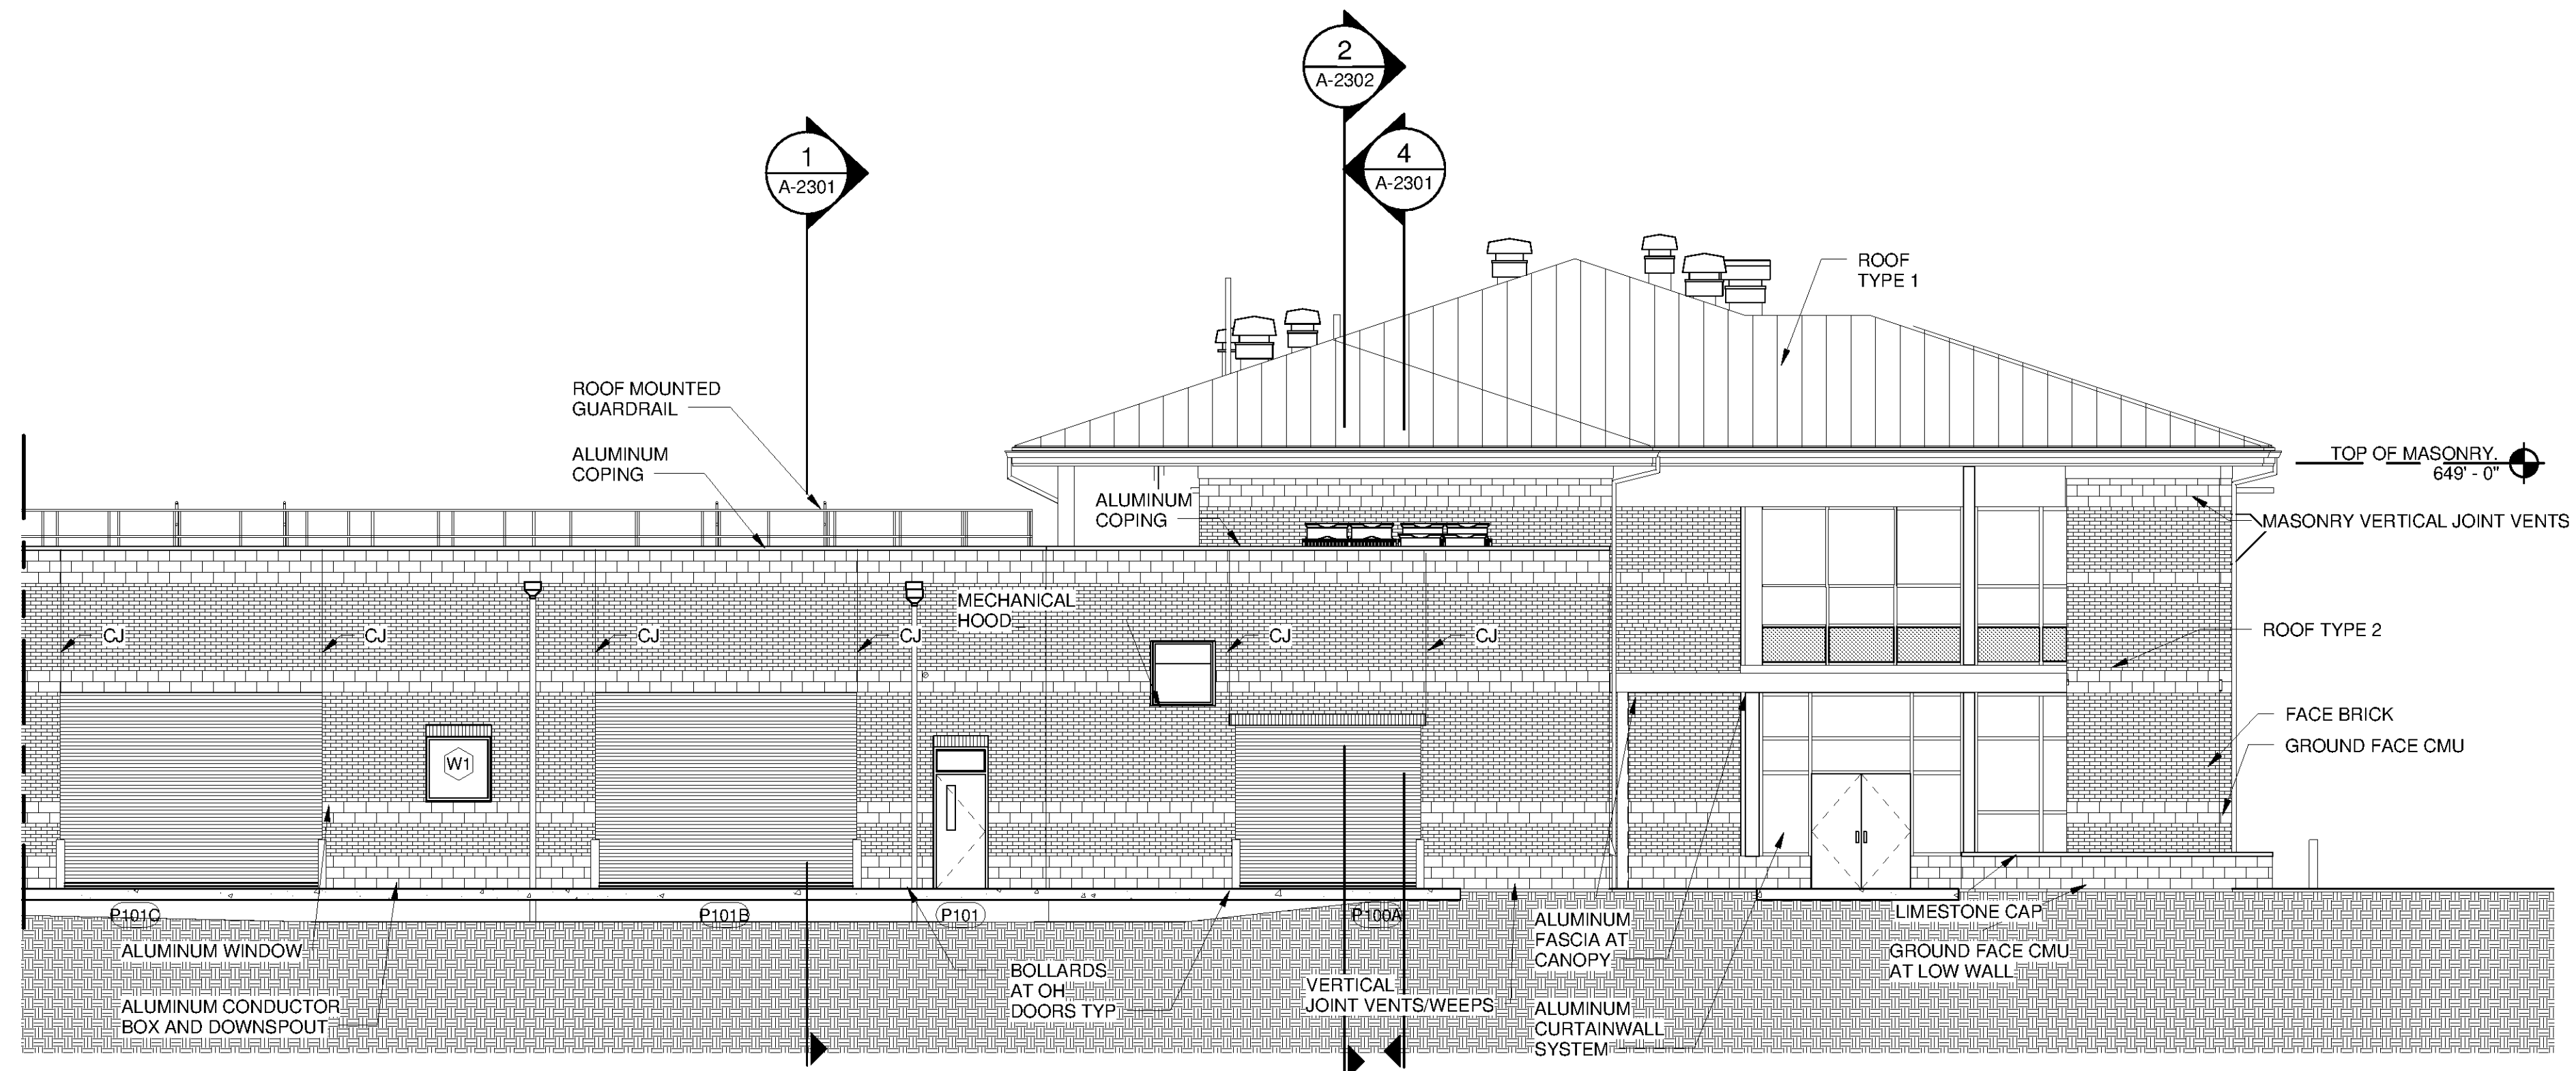


EAST ELEVATION B
SCALE: 1/8" = 1'-0"



www.tetrattech.com
101 QUALITY CIRCLE, SUITE 140
HUNTSVILLE, ALABAMA 35896
PHONE: (256) 424-4077 FAX: (256) 424-4087

BID SET

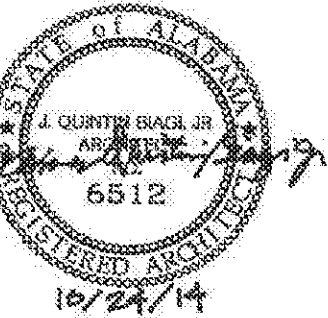

MARK	DATE	DESCRIPTION	BY

HUNTSVILLE UTILITIES
SOUTHEAST WATER TREATMENT PLANT
EXTERIOR ELEVATIONS

Project No.: 200-11740-10003
Designed By: Q.BIAGI
Drawn By: S.SWEARER
Checked By: D.GALANTE

A-2203

Copyright: Tetra Tech
Bar Measures 1 inch