




10/1/2014 4:19:07 PM C:\Users\brent.fox\Documents\WTP-11740-S-GACBAC\_brent.fox.rvt

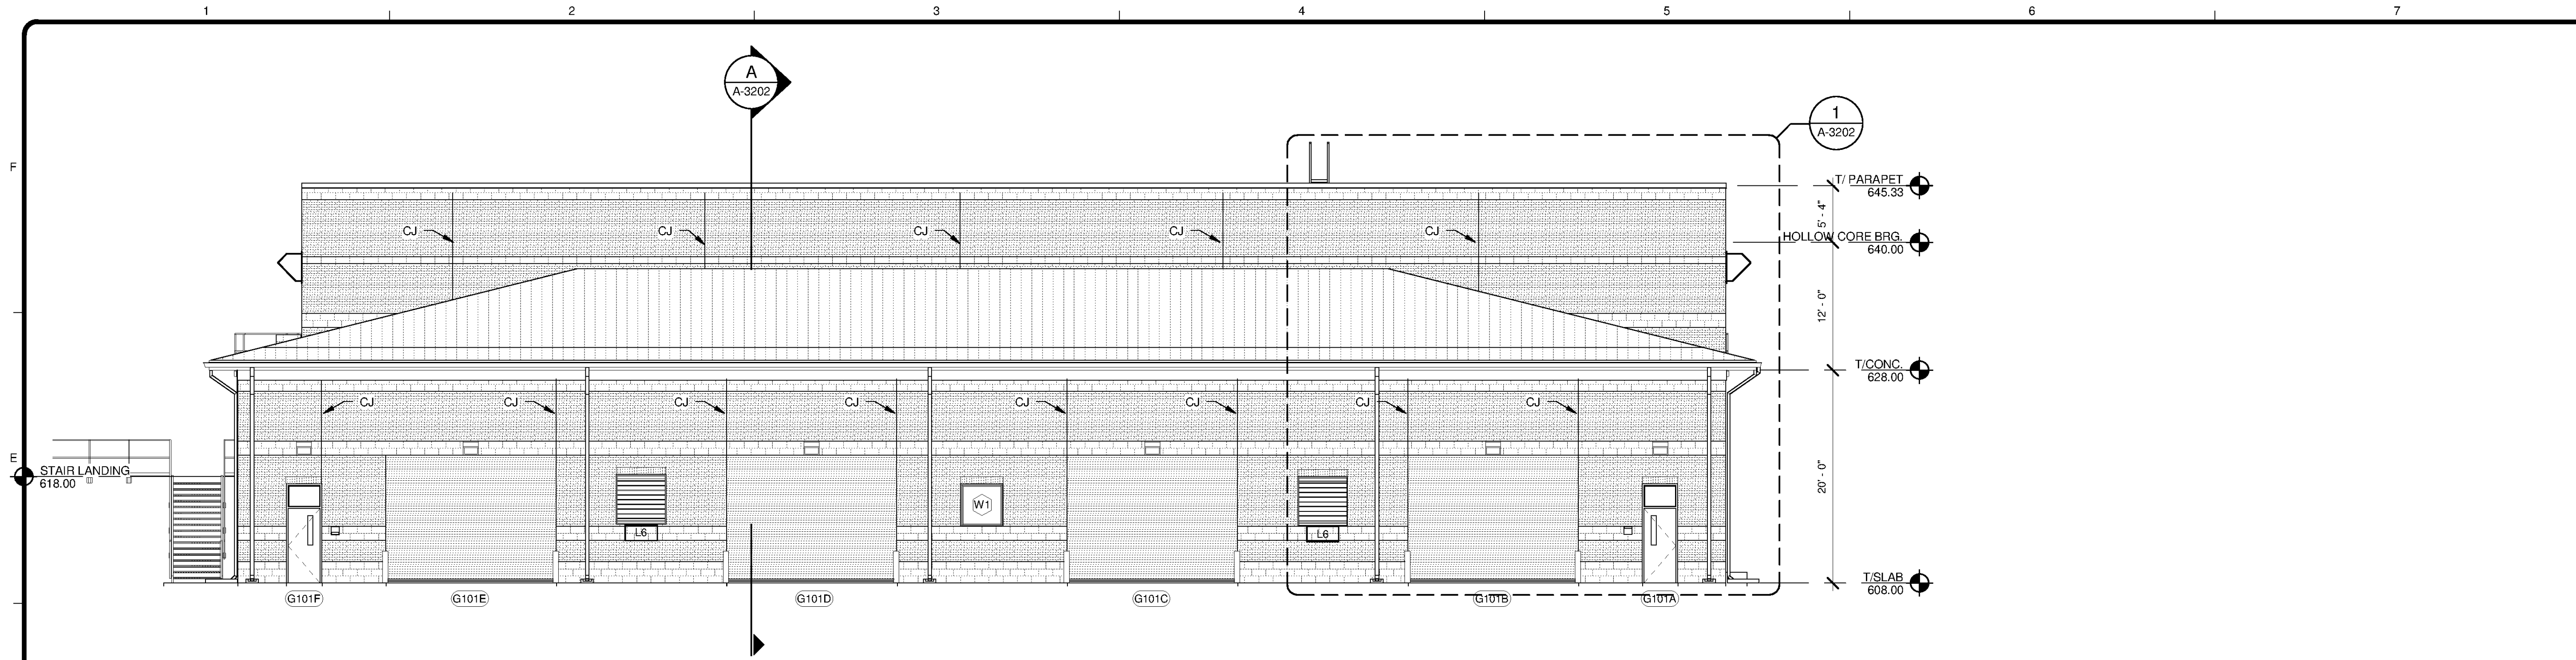


**SOUTH ELEVATION**  
SCALE: 1/8" = 1'-0"

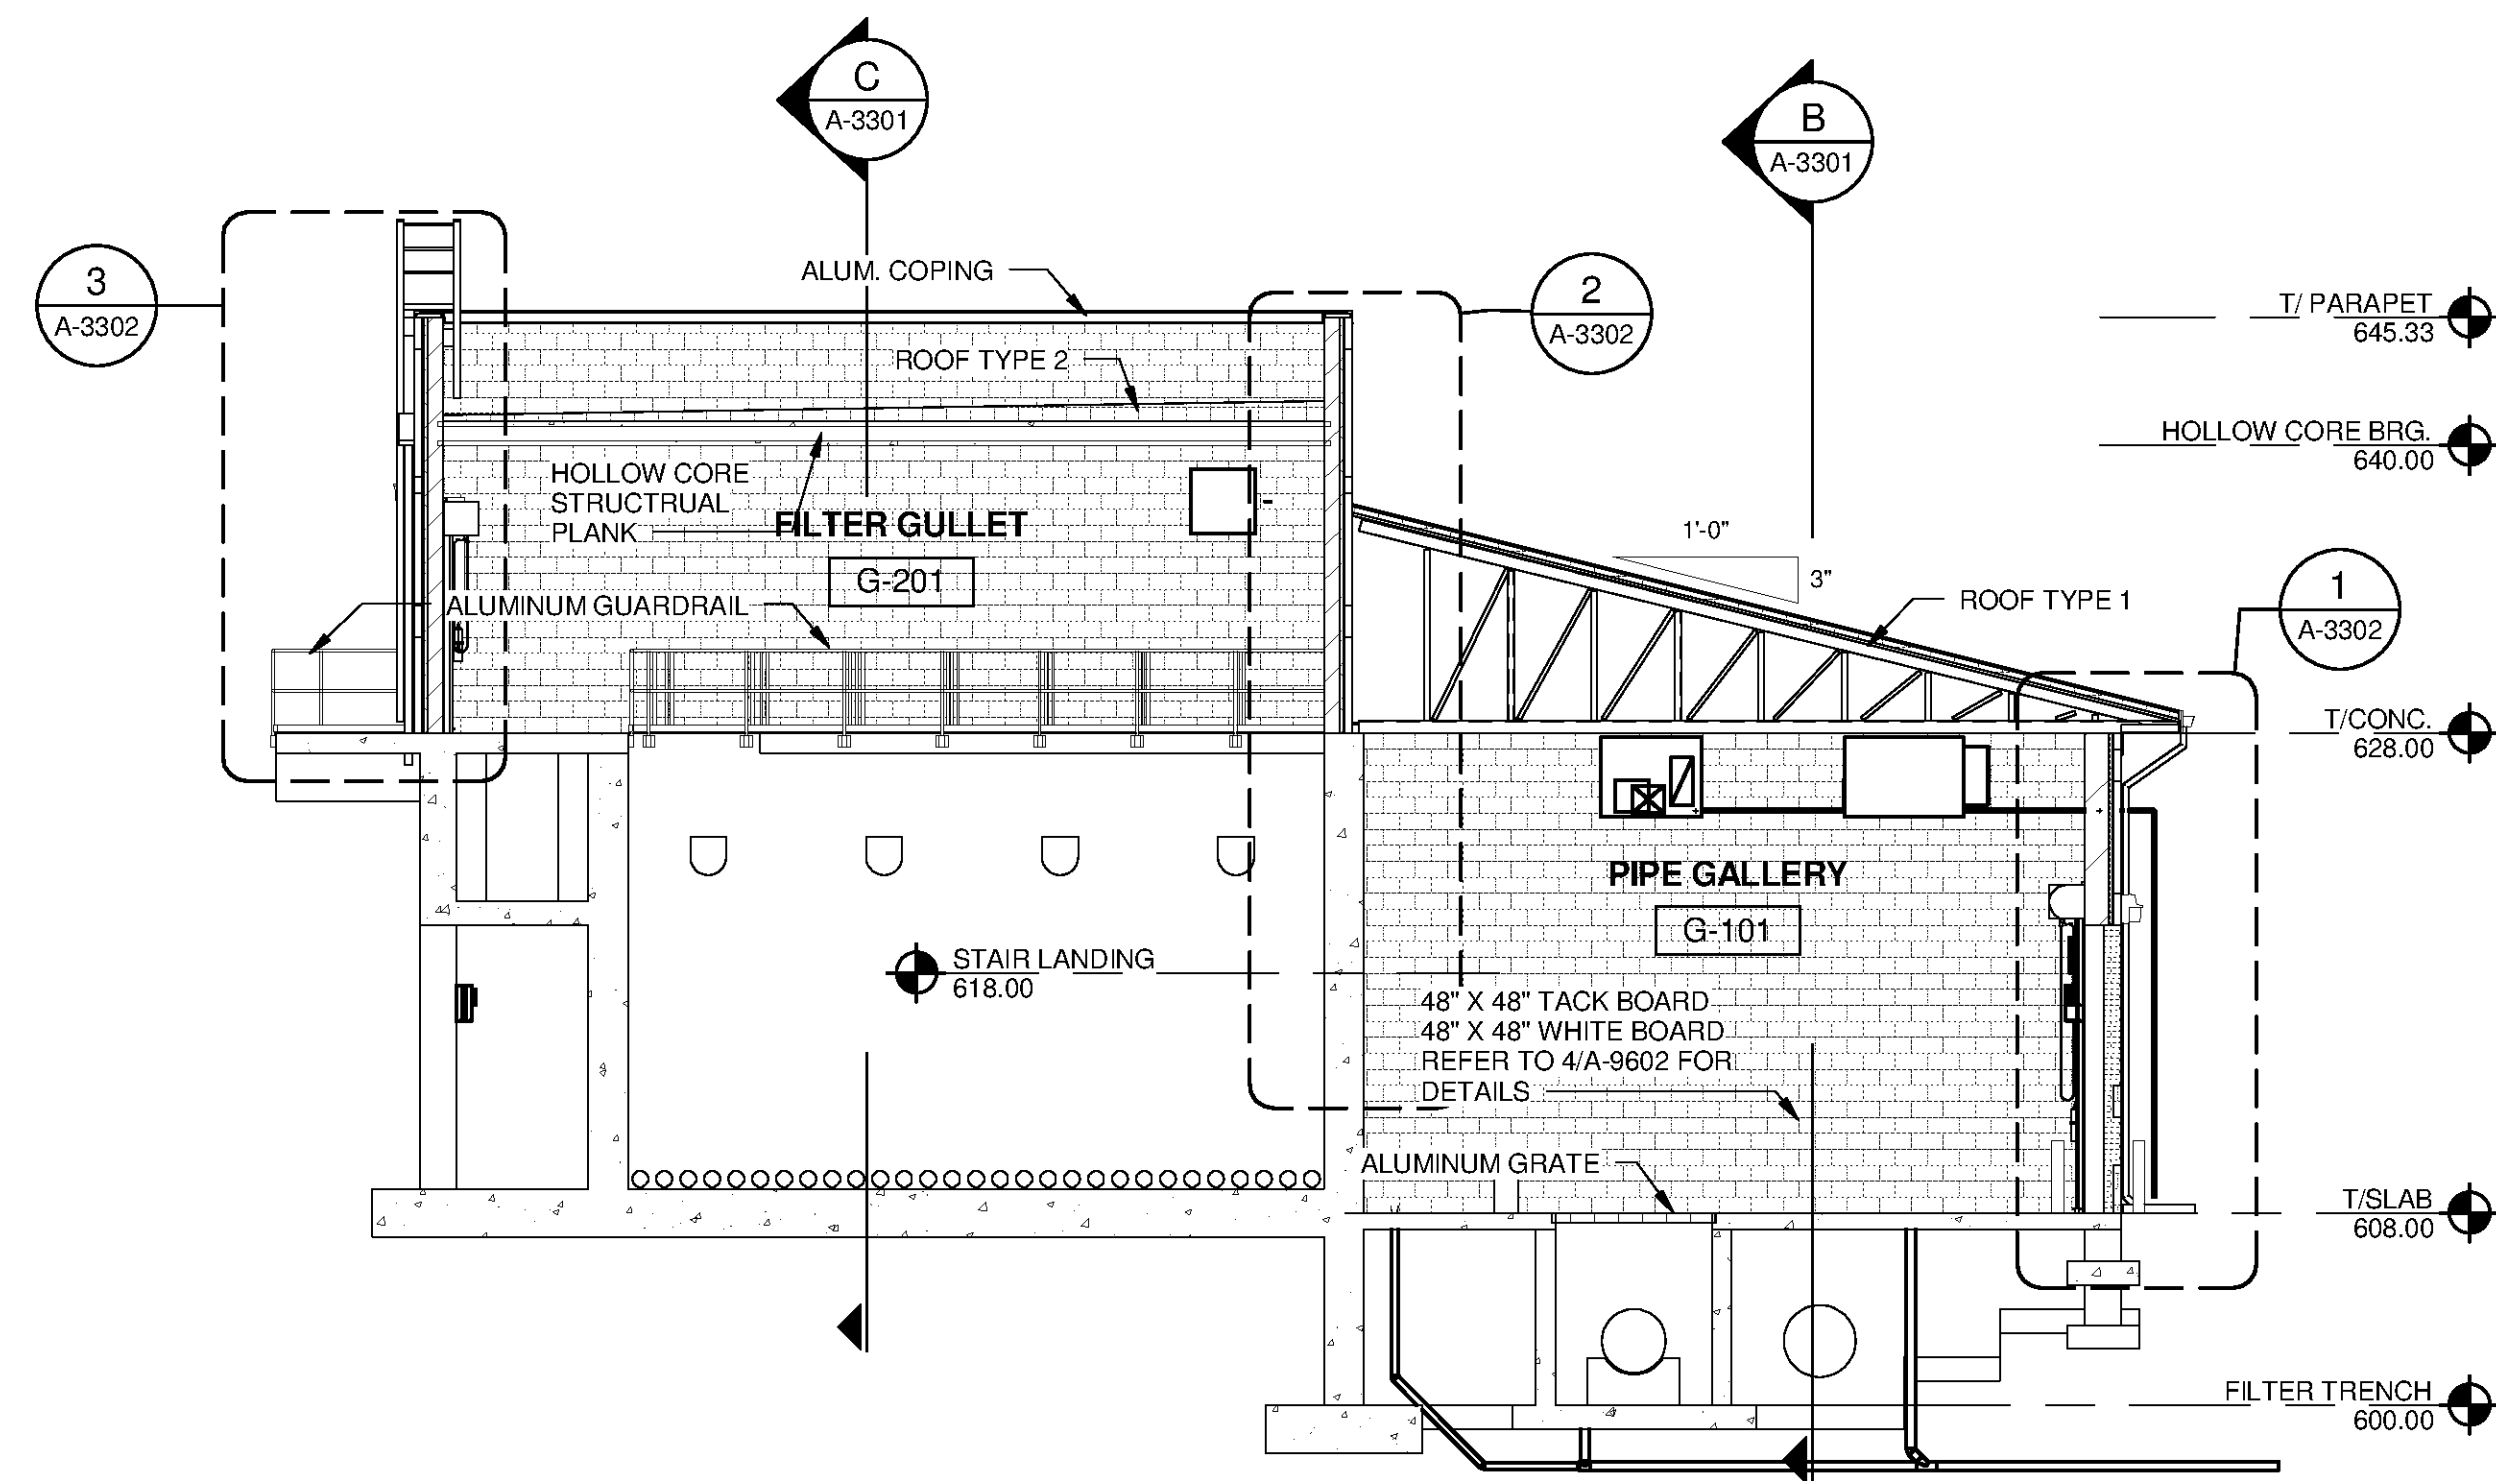


**A SECTION**  
A-3102 SCALE: 1/8" = 1'-0"

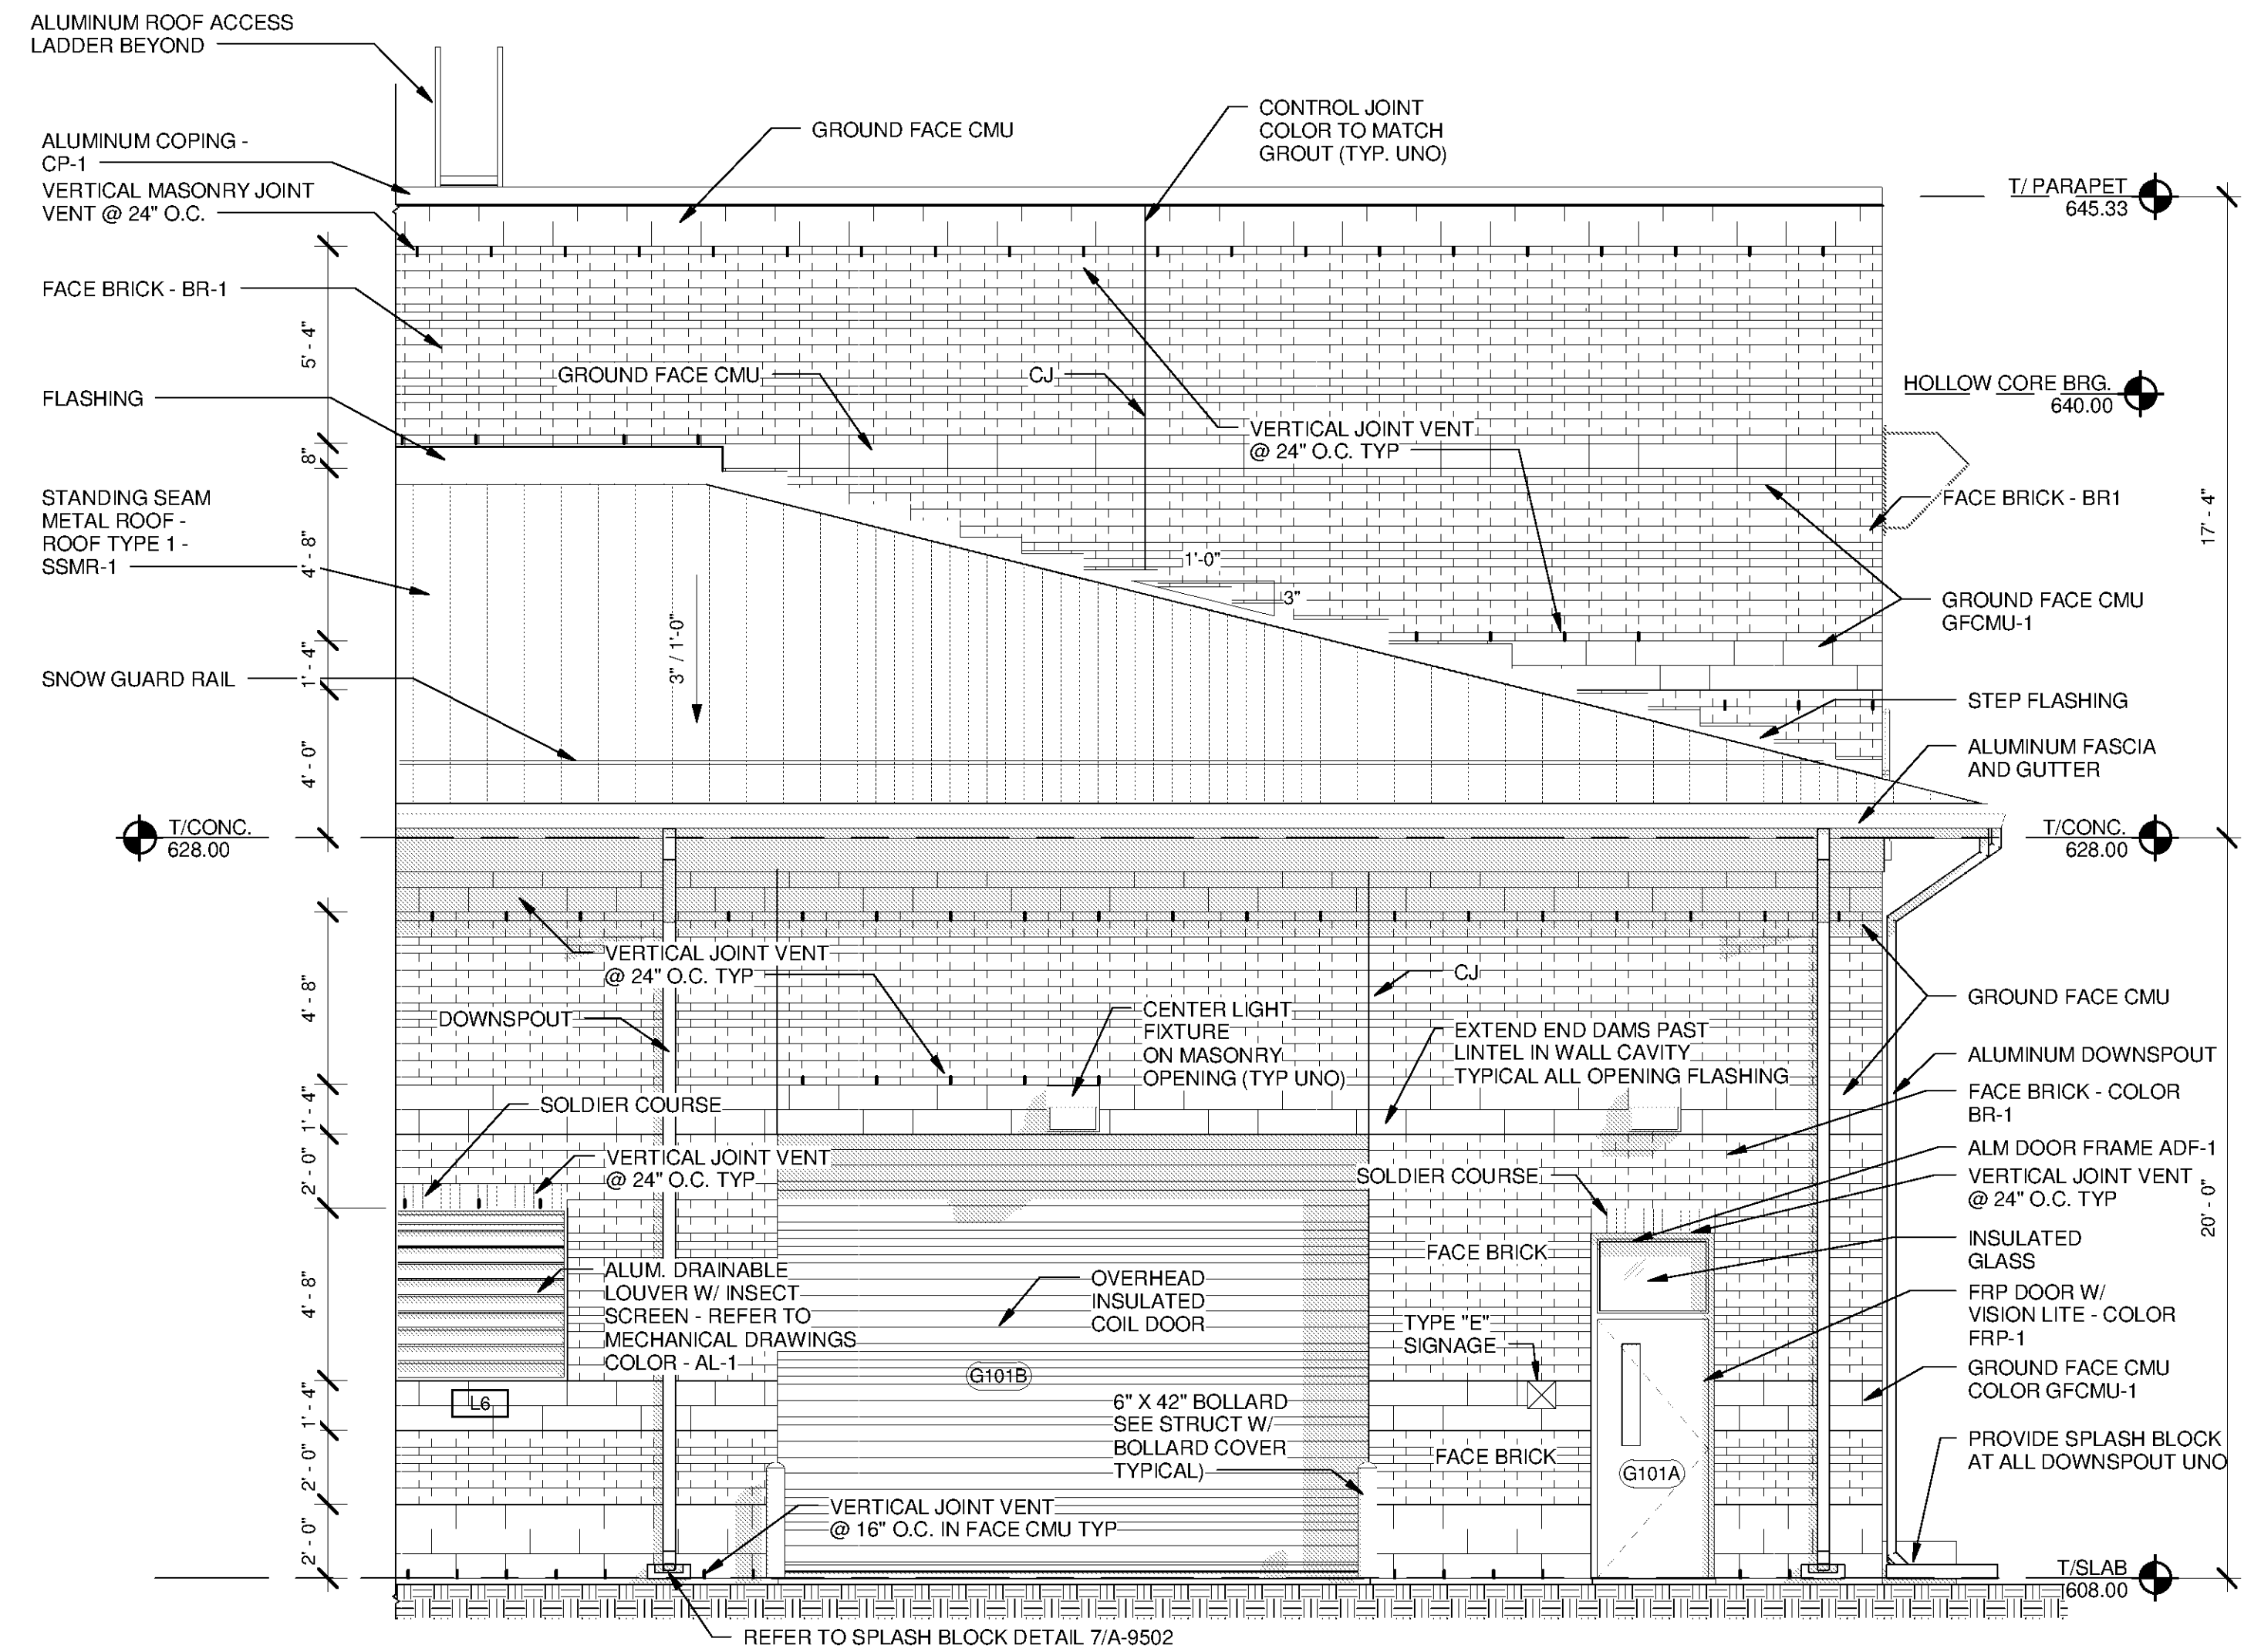

**1 ENLARGED SOUTH ELEVATION**  
A-3202 SCALE: 1/4" = 1'-0"

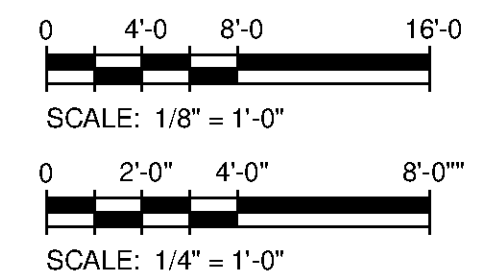

BID SET

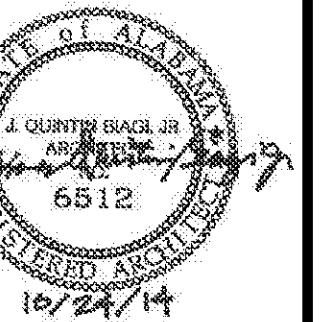

BY \_\_\_\_\_  
DESCRIPTION \_\_\_\_\_  
DATE \_\_\_\_\_  
MARK \_\_\_\_\_

HUNTSVILLE UTILITIES  
SOUTHEAST WATER TREATMENT PLANT  
GAC/BAC FILTRATION  
BUILDING ARCHITECTURAL  
EXTERIOR ELEVATIONS

Project No.: 200-11740-10003  
Designed By: Q.BIAGI  
Drawn By: Q.BIAGI  
Checked By: D.GALANTE

**A-3202**

Bar Measures 1 Inch

Copyright Tetra Tech