



C:\Users\brent.fox\Documents\WTP-11740-S-FINWTR_brent.fox.rvt 9/30/2014 3:48:07 PM

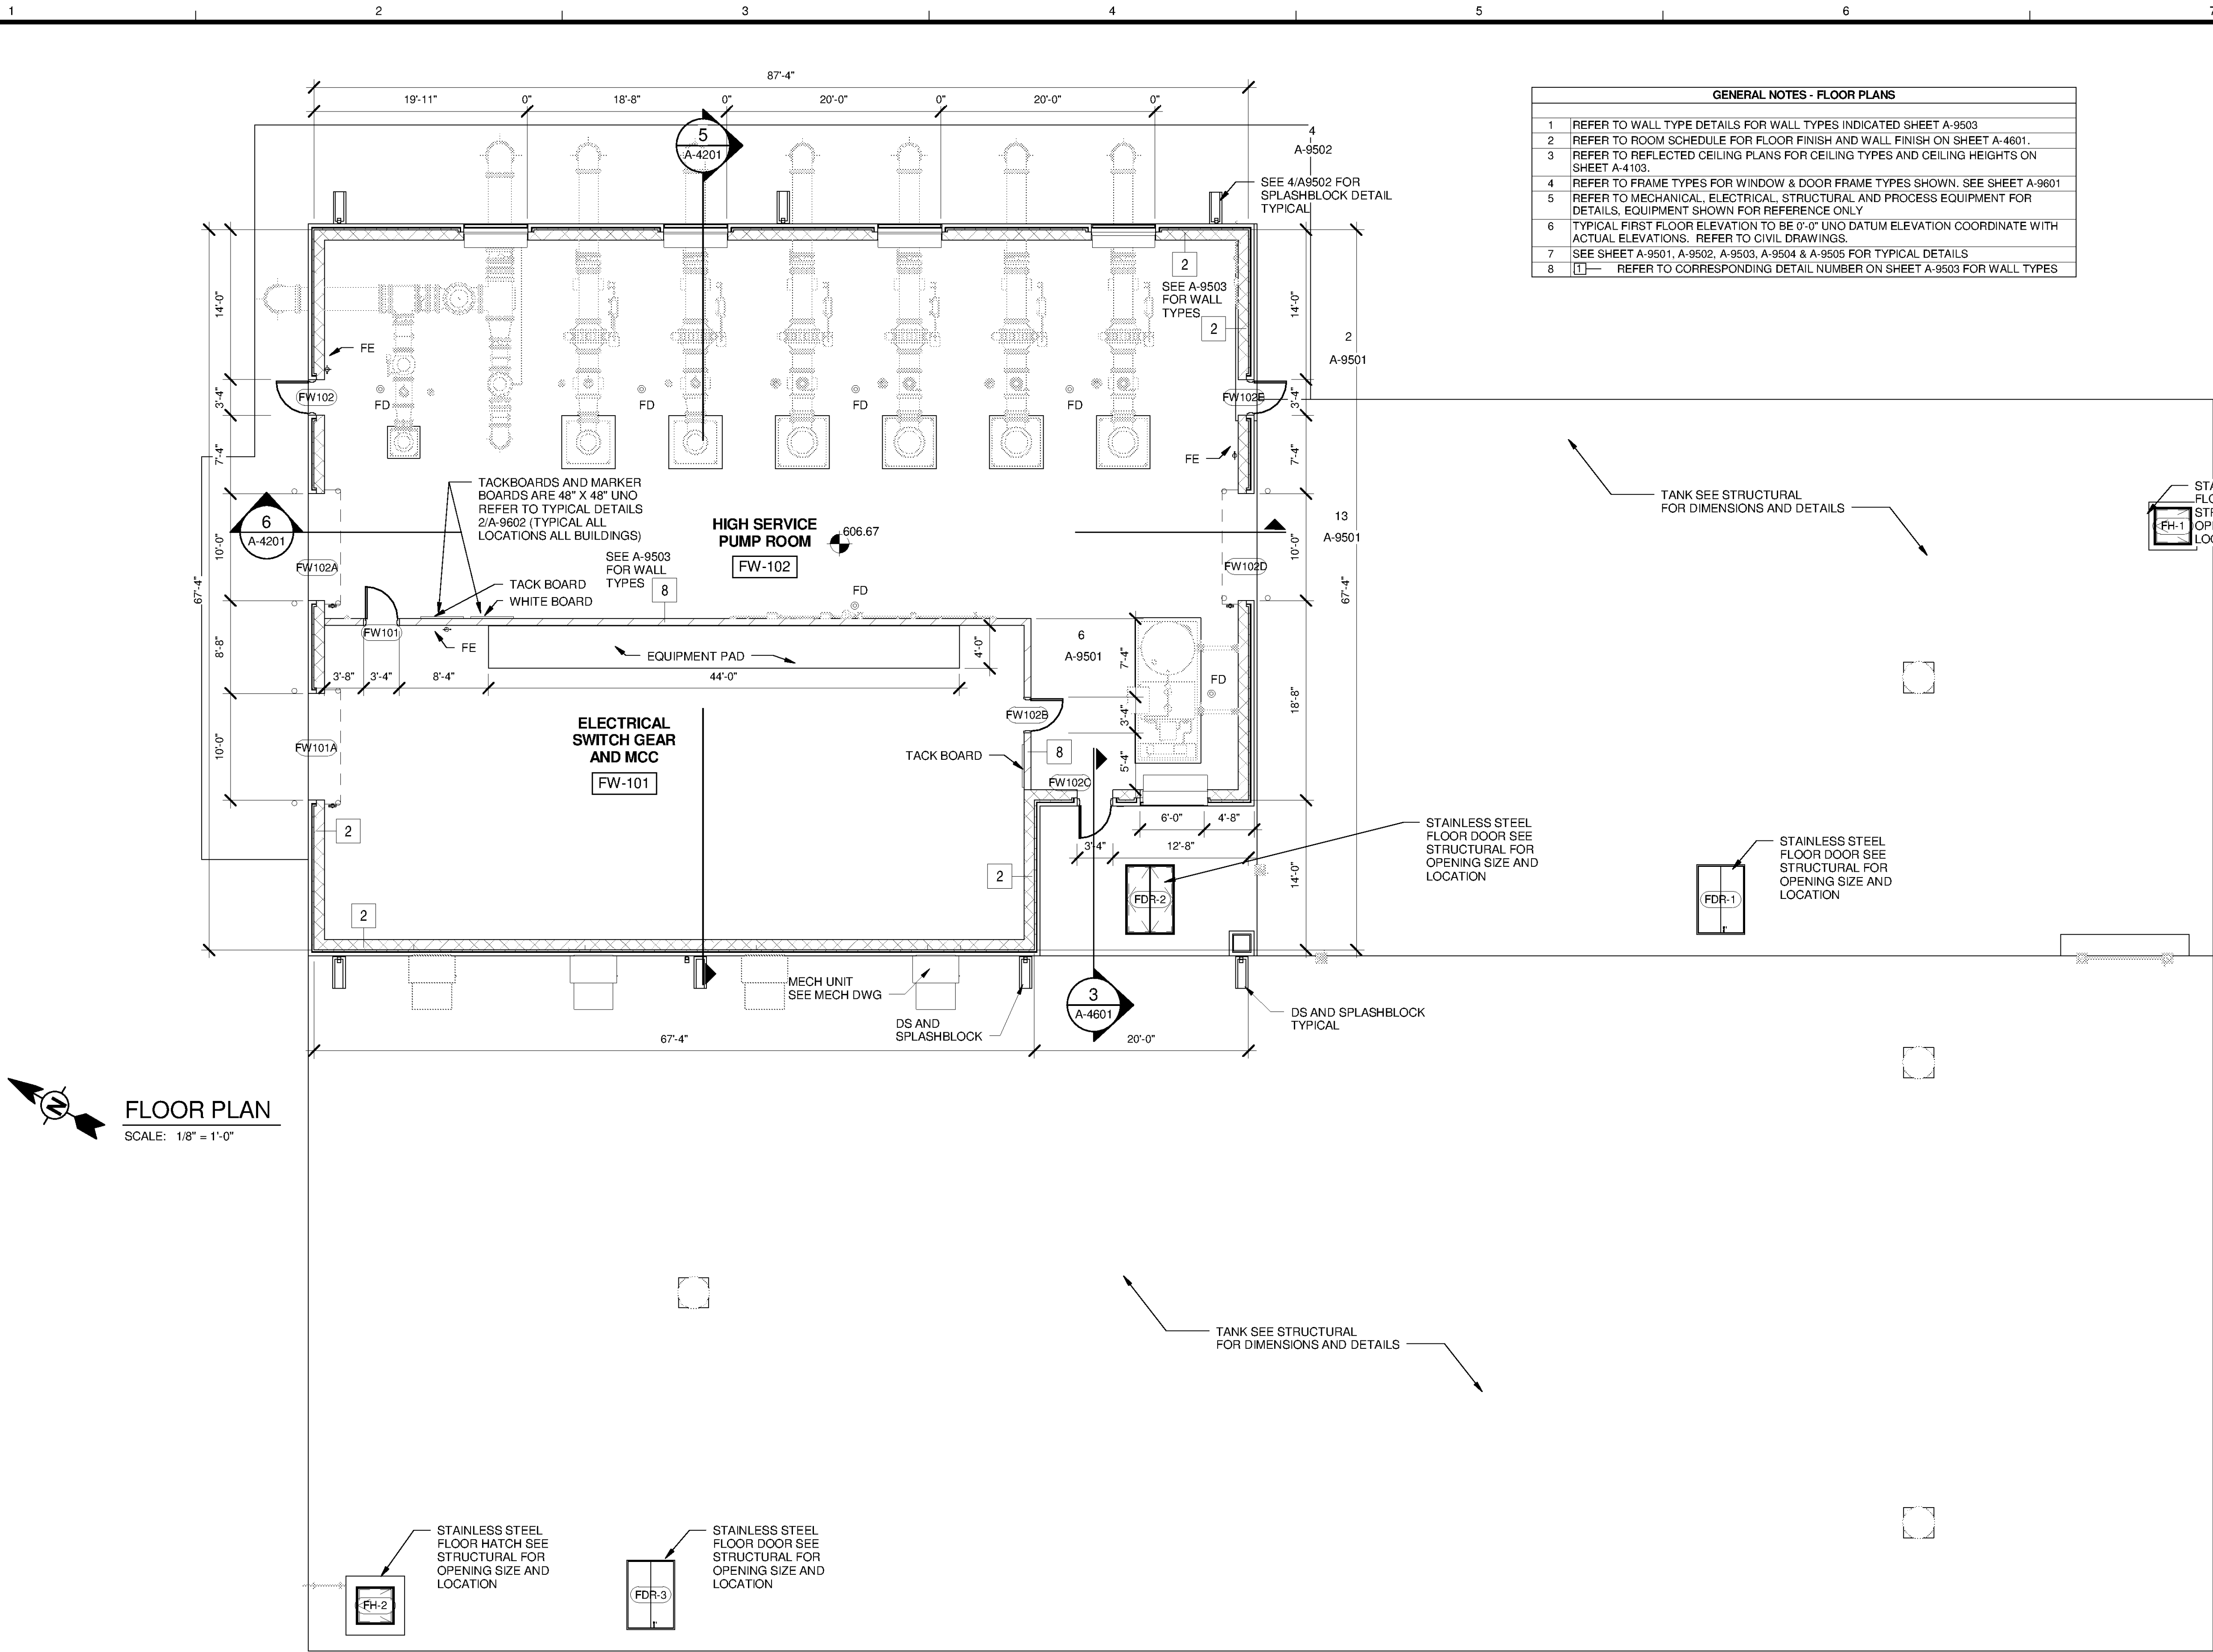

GENERAL NOTES - FLOOR PLANS	
1	REFER TO WALL TYPE DETAILS FOR WALL TYPES INDICATED SHEET A-9503
2	REFER TO ROOM SCHEDULE FOR FLOOR FINISH AND WALL FINISH ON SHEET A-4601.
3	REFER TO REFLECTED CEILING PLANS FOR CEILING TYPES AND CEILING HEIGHTS ON SHEET A-4103.
4	REFER TO FRAME TYPES FOR WINDOW & DOOR FRAME TYPES SHOWN. SEE SHEET A-9601
5	REFER TO MECHANICAL, ELECTRICAL, STRUCTURAL AND PROCESS EQUIPMENT FOR DETAILS. EQUIPMENT SHOWN FOR REFERENCE ONLY
6	TYPICAL FIRST FLOOR ELEVATION TO BE 0'-0" UNO DATUM ELEVATION COORDINATE WITH ACTUAL ELEVATIONS. REFER TO CIVIL DRAWINGS.
7	SEE SHEET A-9501, A-9502, A-9503, A-9504 & A-9505 FOR TYPICAL DETAILS
8	1- REFER TO CORRESPONDING DETAIL NUMBER ON SHEET A-9503 FOR WALL TYPES

FLOOR PLAN
SCALE: 1/8" = 1'-0"

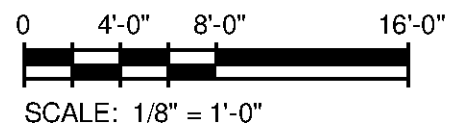

MARK	DATE	DESCRIPTION	BY