

# Construction Drawings for New Heritage Gravity Sewer Phase 2


FORT MILL, SOUTH CAROLINA  
COUNTY COUNCIL  
DISTRICT #1

NOVEMBER 2020



COUNTY COUNCIL

Michael Johnson, Chairman  
Christi Cox, Vice Chairman  
Allison Love  
J. Britt Blackwell  
Robert Winkler  
William "Bump" Roddey  
Joel Hamilton

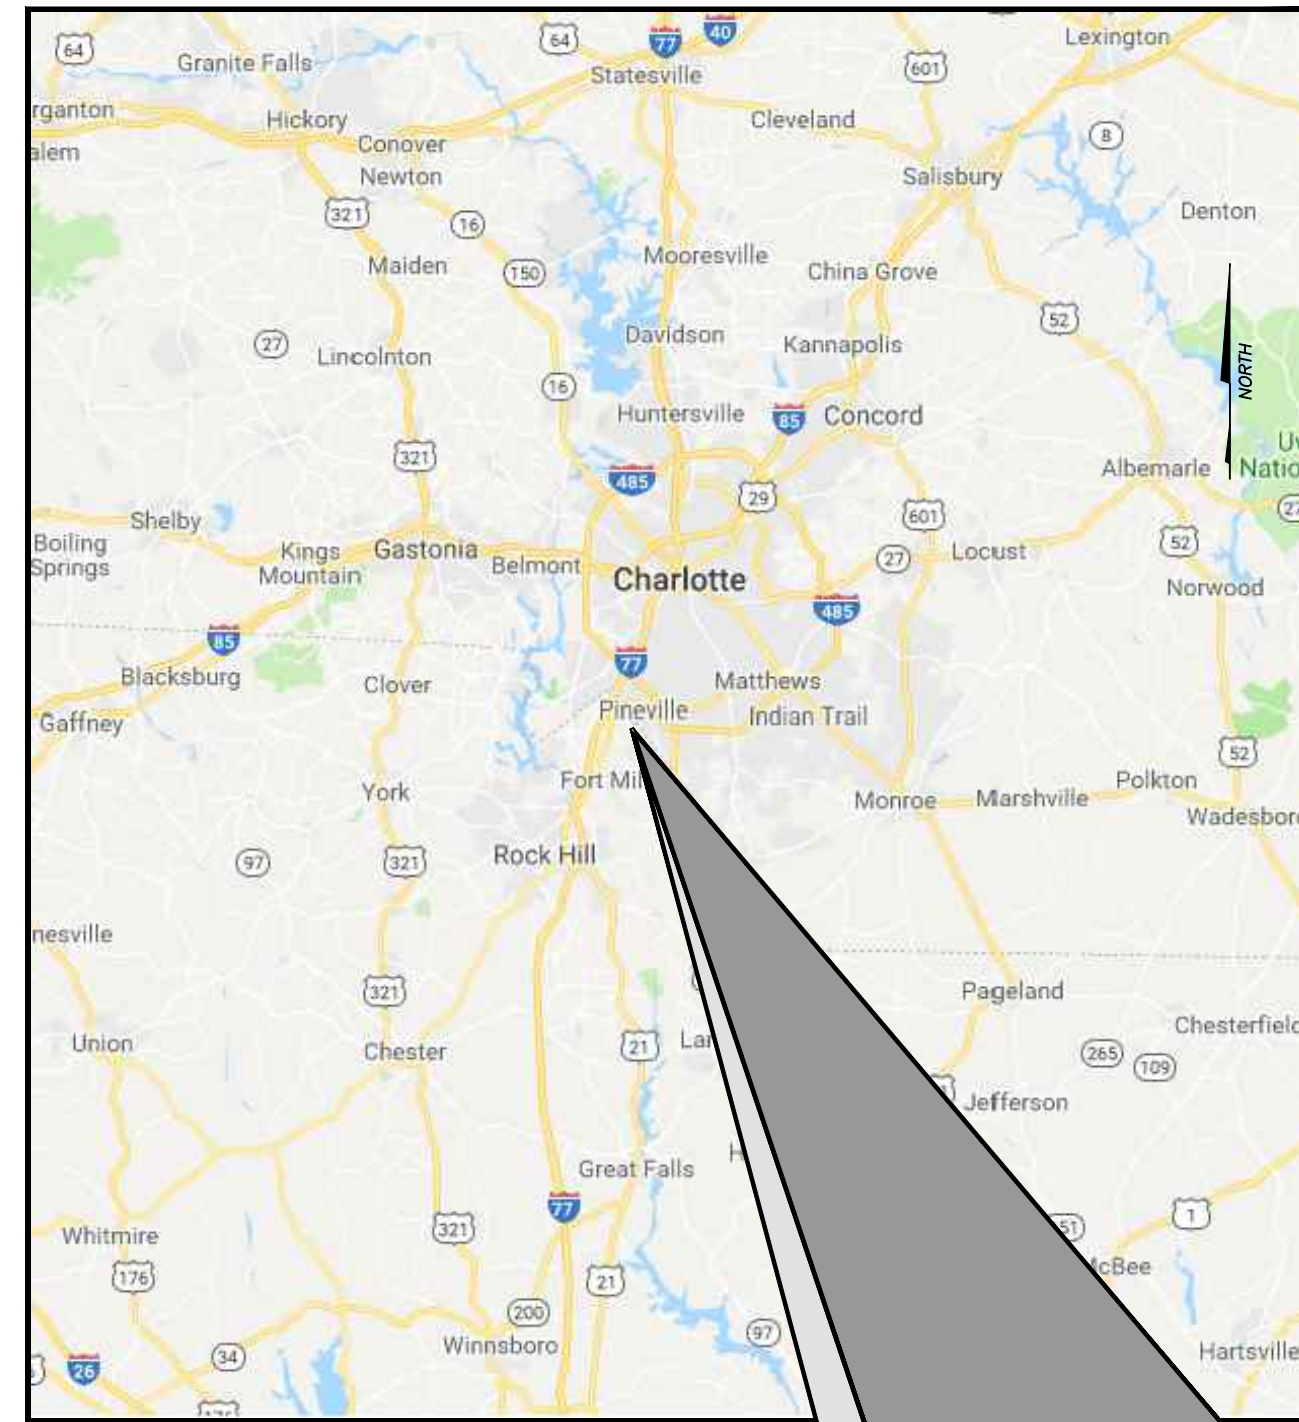

LOCATION MAP  
N.T.S.

**UTILITY PROVIDERS:**

WATER/SEWER

York County Water and Sewer  
6 South Congress St  
York, S.C. 29745  
(803) 628-3211  
Contact: Matt Glenn

ELECTRIC

Duke Energy  
550 Tryon Street Dec45A  
Charlotte, NC 28202  
(704) 812-2316  
Contact: Stephen Lord

CABLE/INTERNET/TELEPHONE

Comporium Communications  
P.O. Box 470  
Rock Hill, S.C. 29730  
Contact: Sam Prete (803-326-6160)  
John Collins (803-487-6675)

NATURAL GAS

York County Natural Gas  
979 W. Main Street  
Rock Hill, S.C. 29730  
(803) 329-5255  
Contact: Stephen Comer

**SCDHEC Permit to Construct # 42010-WW**

IMPACTED PROPERTIES LINE A	
TAX MAP#	72-9000-05-19
TAX MAP#	72-9000-00-18
TAX MAP#	72-9000-00-19
TAX MAP#	72-9000-05-18
TAX MAP#	72-9050-10-42
TAX MAP#	72-9080-10-35
TAX MAP#	72-9000-05-55
TAX MAP#	72-9000-05-65

IMPACTED PROPERTIES LINE B	
TAX MAP#	72-9000-00-19
TAX MAP#	72-9000-00-05
TAX MAP#	72-9000-04-58
TAX MAP#	72-6000-00-87
TAX MAP#	72-9000-05-65

IMPACTED PROPERTIES LINE C	
TAX MAP#	72-9000-04-58
TAX MAP#	72-6000-00-87

YORK COUNTY ENGINEERING DEPARTMENT  
POST OFFICE BOX 148  
6 SOUTH CONGRESS STREET  
YORK, SOUTH CAROLINA 29745  
(803) 684-8571



Project Name Sheet Index	
Sheet Number	Sheet Title
C1.0	Cover Sheet
C1.1	Legend & Key Plan
C1.2	General Notes
C1.3 to C1.4	Easement Data Sheets
C2.1	Sewer Plan & Profile Line A Sta. 0+00 to 10+50
C2.2	Sewer Plan & Profile Line A Sta. 10+50 to 21+00
C2.3	Sewer Plan & Profile Line A Sta. 21+00 to 32+00
C2.4	Sewer Plan & Profile Line A Sta. 32+00+42+00
C2.5	Sewer Plan & Profile Line A Sta. 42+00 to 50+04
C2.6	Sewer Plan & Profile Line B Sta. 0+00 to 9+50
C2.7	Sewer Plan & Profile Line B Sta. 9+50 to 19+08
C2.8	Sewer Plan & Profile Line C Sta. 0+00 to 9+50
C2.9	Sewer Plan & Profile Line C Sta. 9+50+18+71
C3.1	Sewer Details
C3.2 TO C3.4	Erosion Control Details
C3.5	Sewer Crossing Details

PROFESSIONAL'S CERTIFICATION

I hereby certify that this plan is designed to contain sediment on the property concerned and to provide for the control of stormwater runoff from the property and that to the best of my knowledge and belief all the provisions are in accordance with the Stormwater Management and Sediment Control Ordinance of York County, South Carolina.

11/13/2020  
Date  
Registered Professional Engineer

PROFESSIONAL'S CERTIFICATION

I have placed my signature and seal on the design documents submitted signifying that I accept responsibility for the design of the system. Further, I certify to the best of my knowledge and belief that the design is consistent with the requirements of Title 48, Chapter 14 of the Code of Laws of SC, 1976 as amended, pursuant to regulation 72-300 et seq. (if applicable), and in accordance with the terms and conditions of SCR100000.

11/13/2020  
Date  
Registered Professional Engineer

APPLICANT'S CERTIFICATION

I certify under penalty of law that this document and all attachments were prepared under my direction or supervision in accordance with a system designed to assure that qualified personnel properly gather and evaluate the information submitted. Based on my inquiry of the person or persons who manage the system, or those persons directly responsible for gathering the information, the information submitted is, to the best of my knowledge and belief, true, accurate, and complete. I am aware that there are significant penalties for submitting false information, including the possibility of fine and imprisonment for knowing violations.

"I (We) hereby certify that to the best of my knowledge, these plans contain all information required by the Zoning Ordinance of York County SC and as referenced by this application. "I (We) hereby certify that all land disturbing activities including clearing, grading, construction and/or development will be done pursuant to this plan and agree to indemnify any person damaged by failure to comply with the approved plan. County and state authorities will be allowed to enter upon the project site provided the present appropriate credentials.


11/13/2020  
Date  
Permit Applicant



YORK COUNTY  
ROCK HILL, SOUTH CAROLINA

**Michael Baker**

INTERNATIONAL  
Michael Baker International  
700 Huger Street  
Columbia, South Carolina 29201

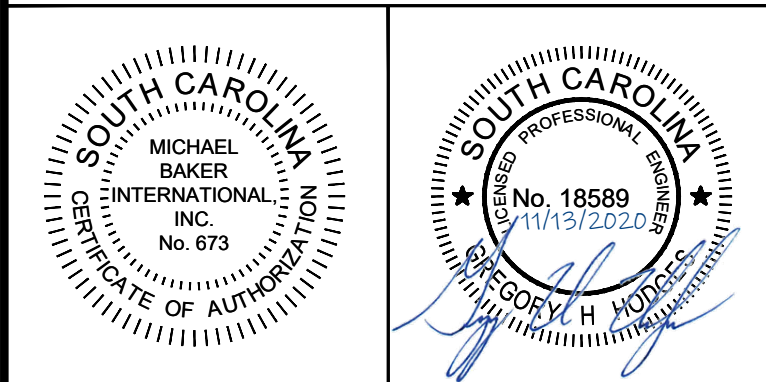

Designer: GHH  
Checked by: KTC  
Technician: MTW  
Project Number: 166622

REVISIONS			
No.	Description	Date	By
A	ISSUED FOR 30% REVIEW	NOV. 2018	KTC
B	ISSUED FOR 60% REVIEW	MARCH 2019	KTC
C	ISSUED FOR PERMITS	MAY 2019	KTC
D	ISSUED FOR PERMIT REVIEW COMMENTS	AUG. 2019	KTC
E	ISSUED FOR BIDS	JAN. 2020	KTC
F	REVISED PER EASEMENT AGREEMENT	SEPT. 2020	KTC
G	RE-ISSUED FOR BIDS	NOV. 2020	KTC

Project Name:  
**NEW HERITAGE GRAVITY SEWER PHASE 2**

Drawing Name:  
**COVER SHEET**

Municipality Project Number:

Date: NOVEMBER 2020  
Division: WATER/WASTEWATER

Scale:  
Sheet Number:

Drawing Number:  
**C1.0**

CONSTRUCTION DATES:  
TBD

**ISSUED FOR BID SET**