


South Carolina Department of Health and Environmental Control

SILT FENCE

STANDARD DRAWING NO. SC-03 Page 1 of 2


NOT TO SCALE FEBRUARY 2014 DATE

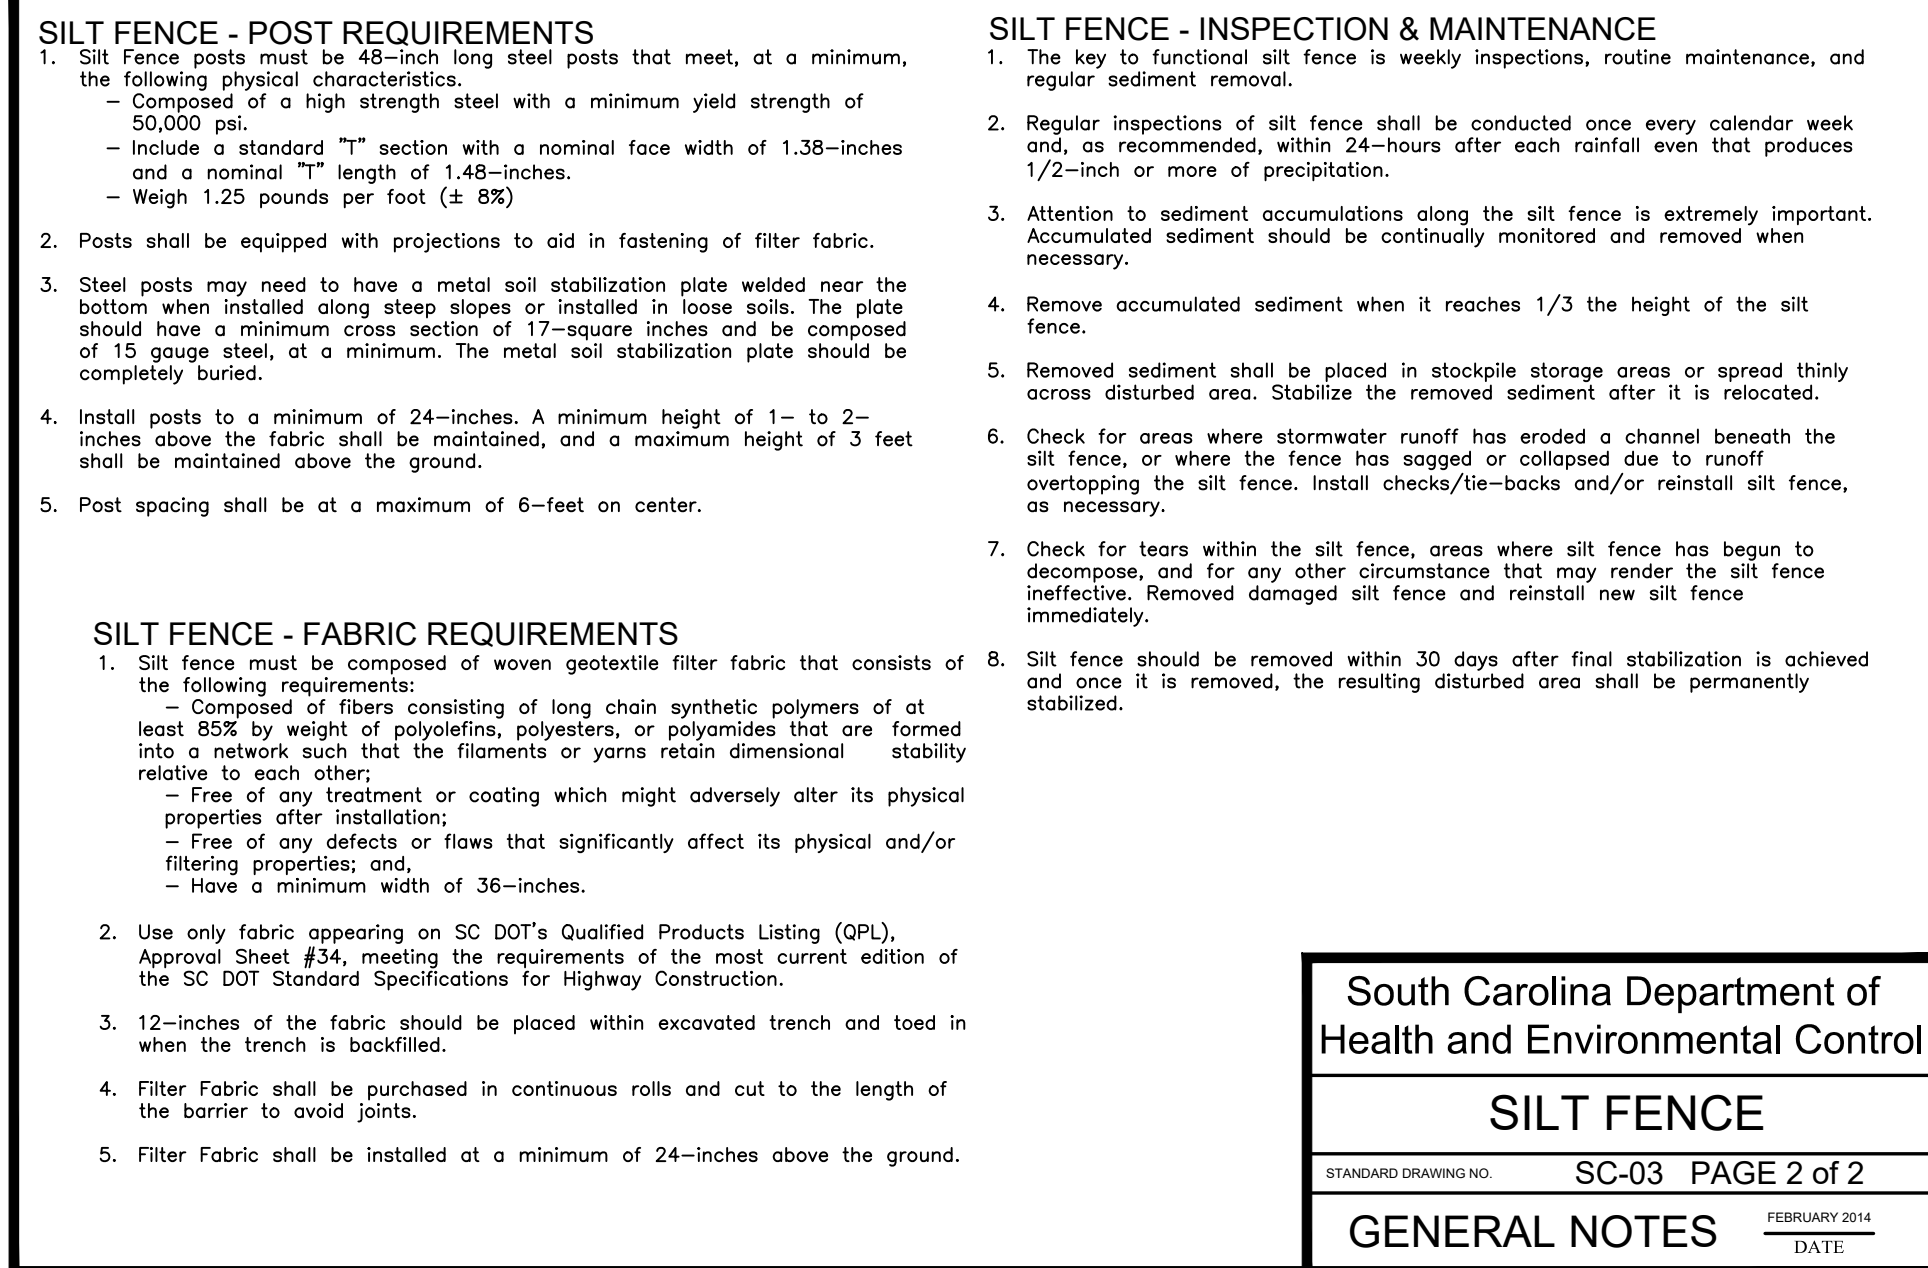

1 TEMPORARY SILT FENCE DETAIL

N.T.S.



SHOWN AS **SF** ON PLANS

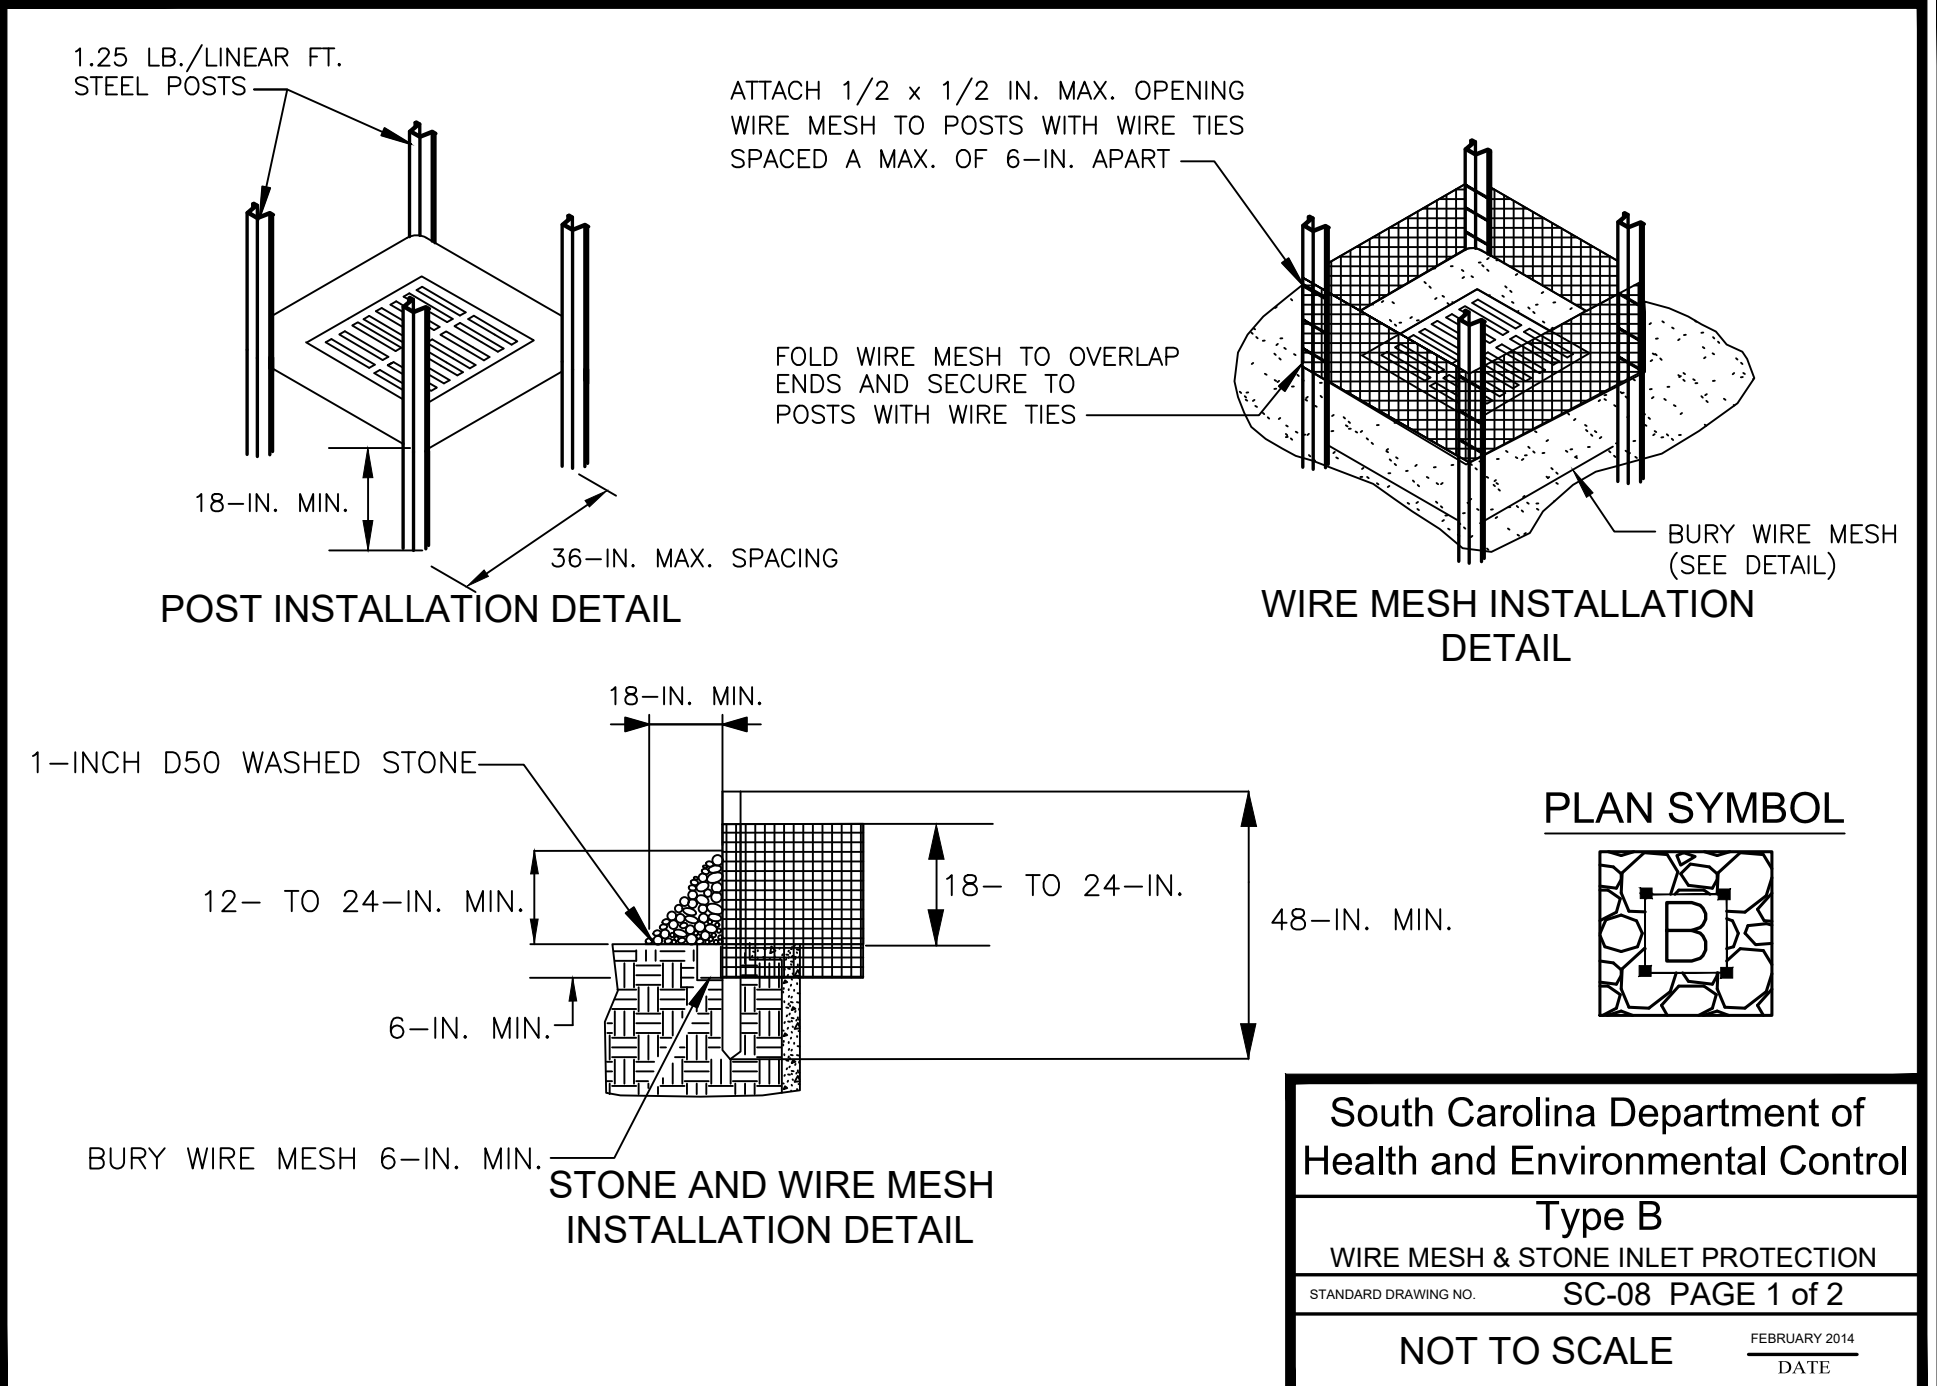

TEMPORARY INLET PROTECTION - DHEC STANDARD DETAIL

N.T.S.

NOTE: SHOWN AS **IP** ON PLANS.

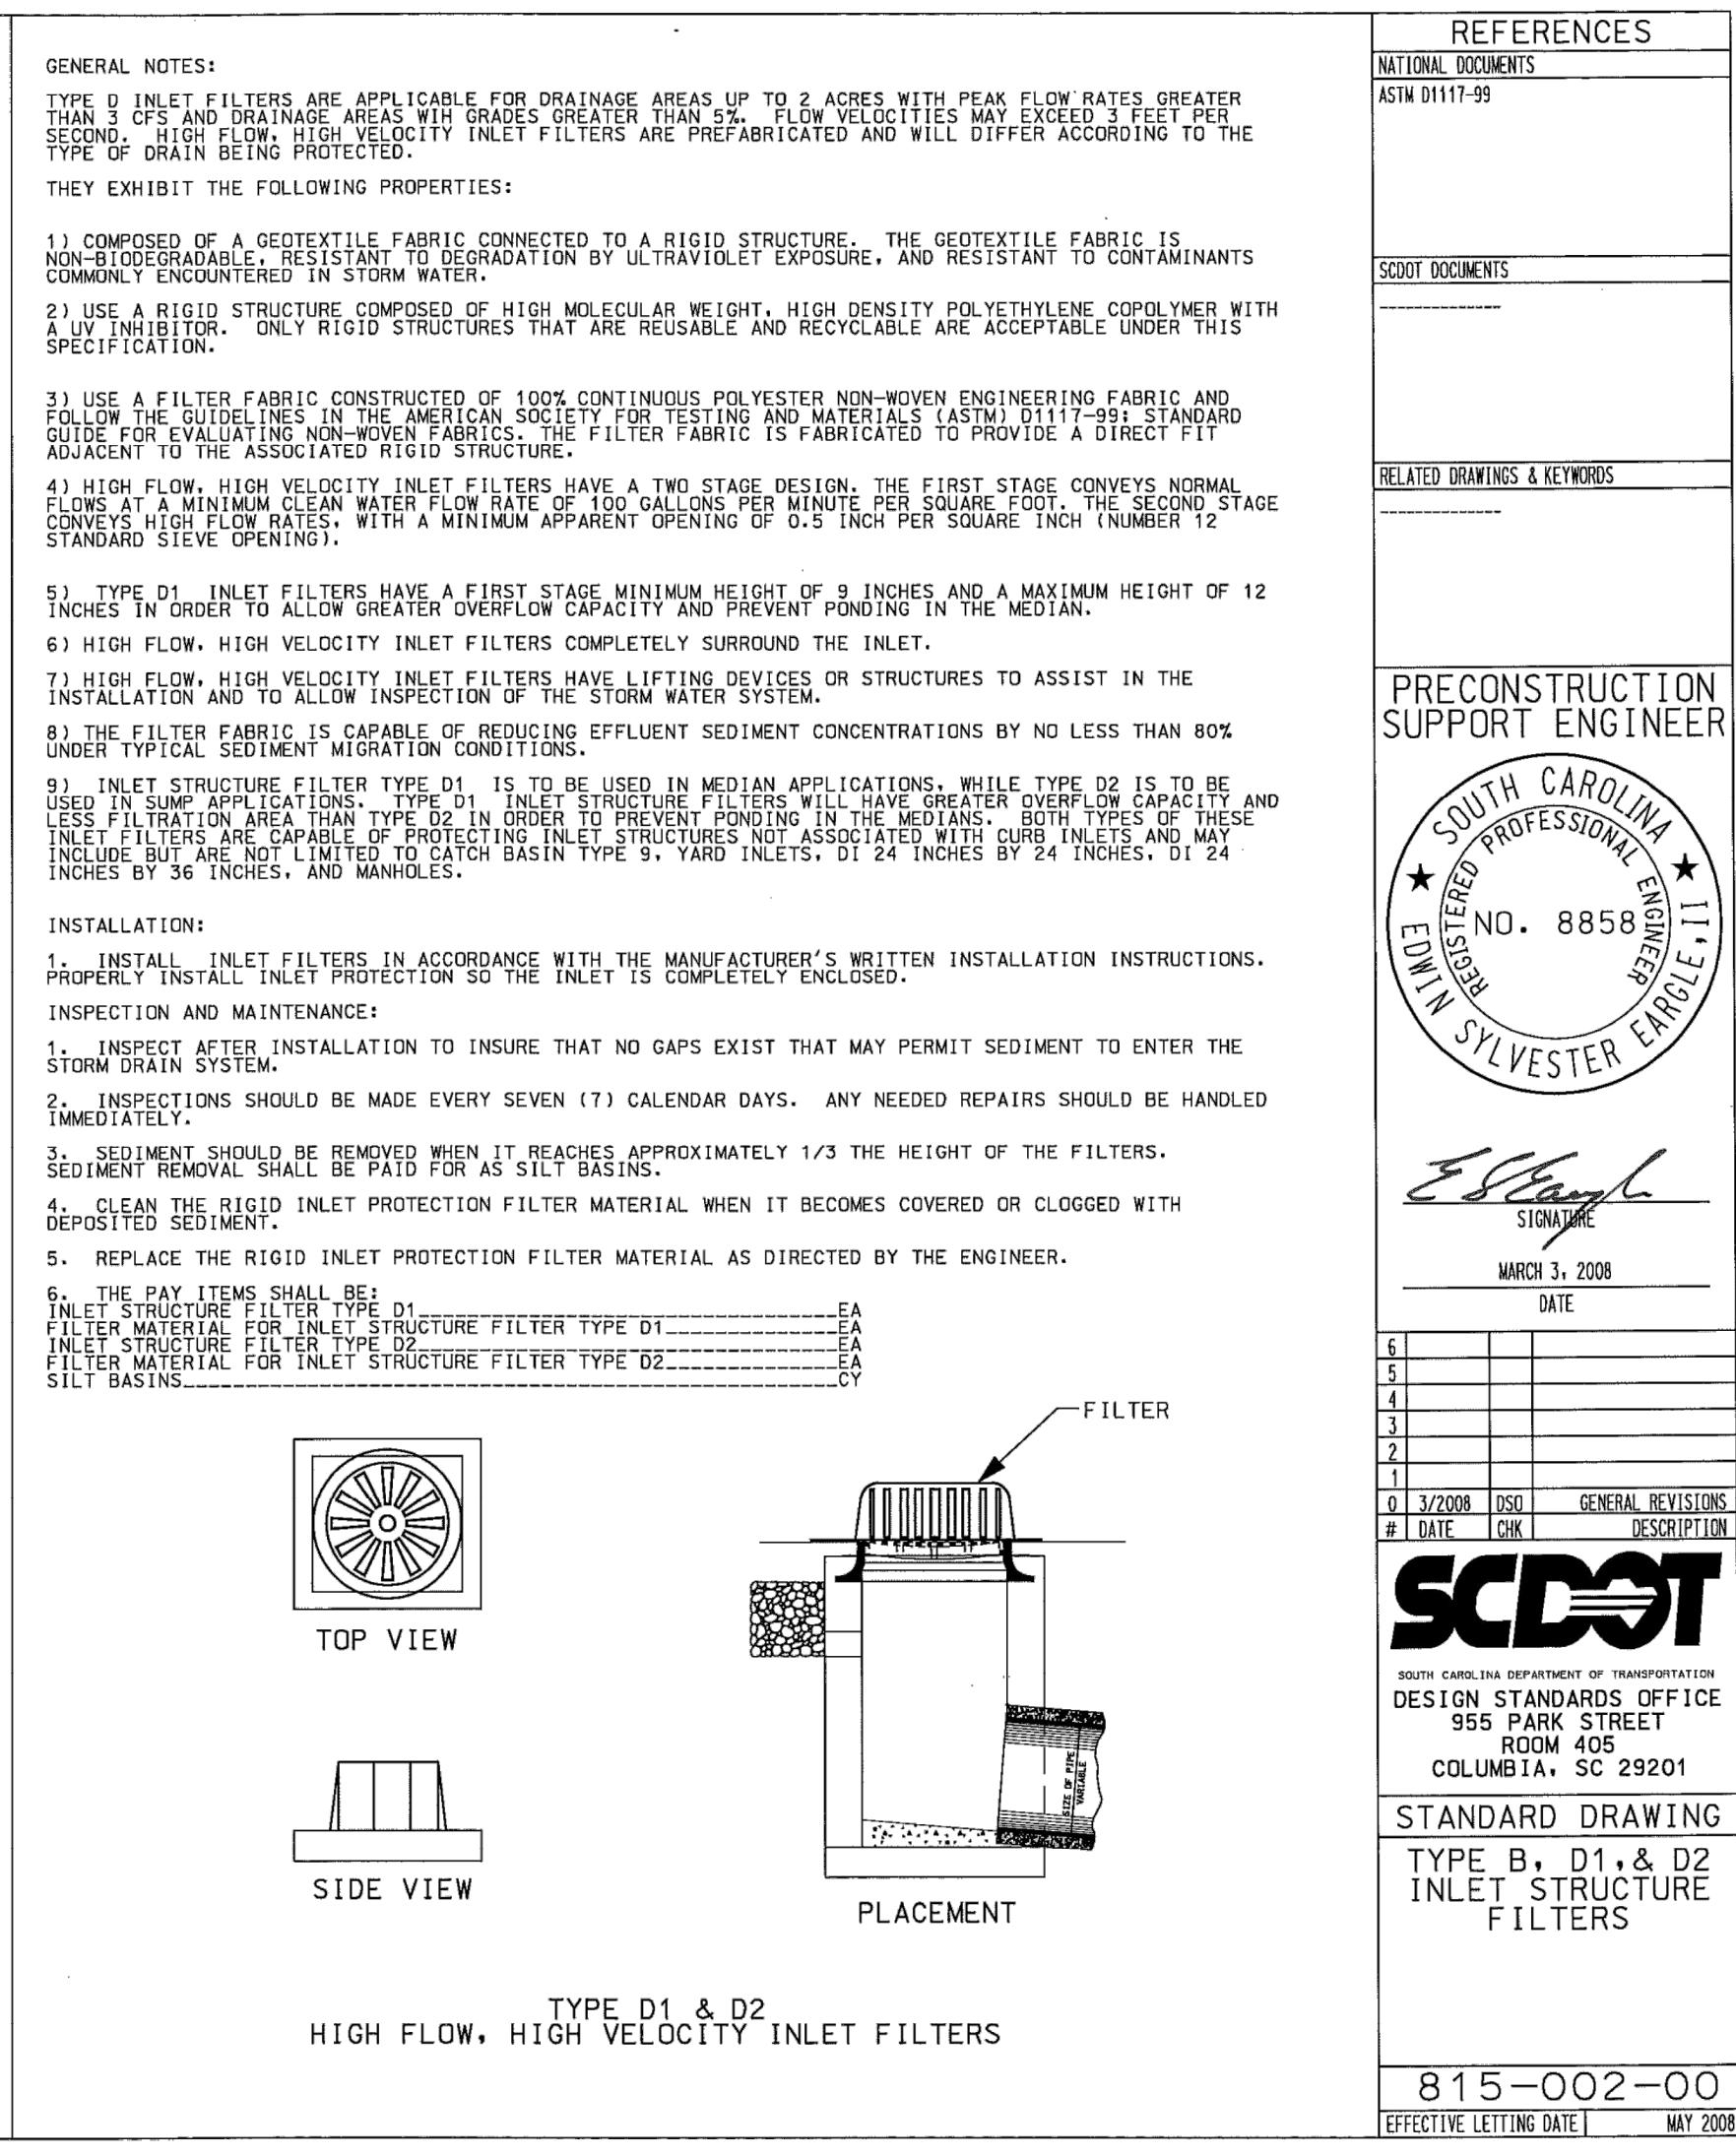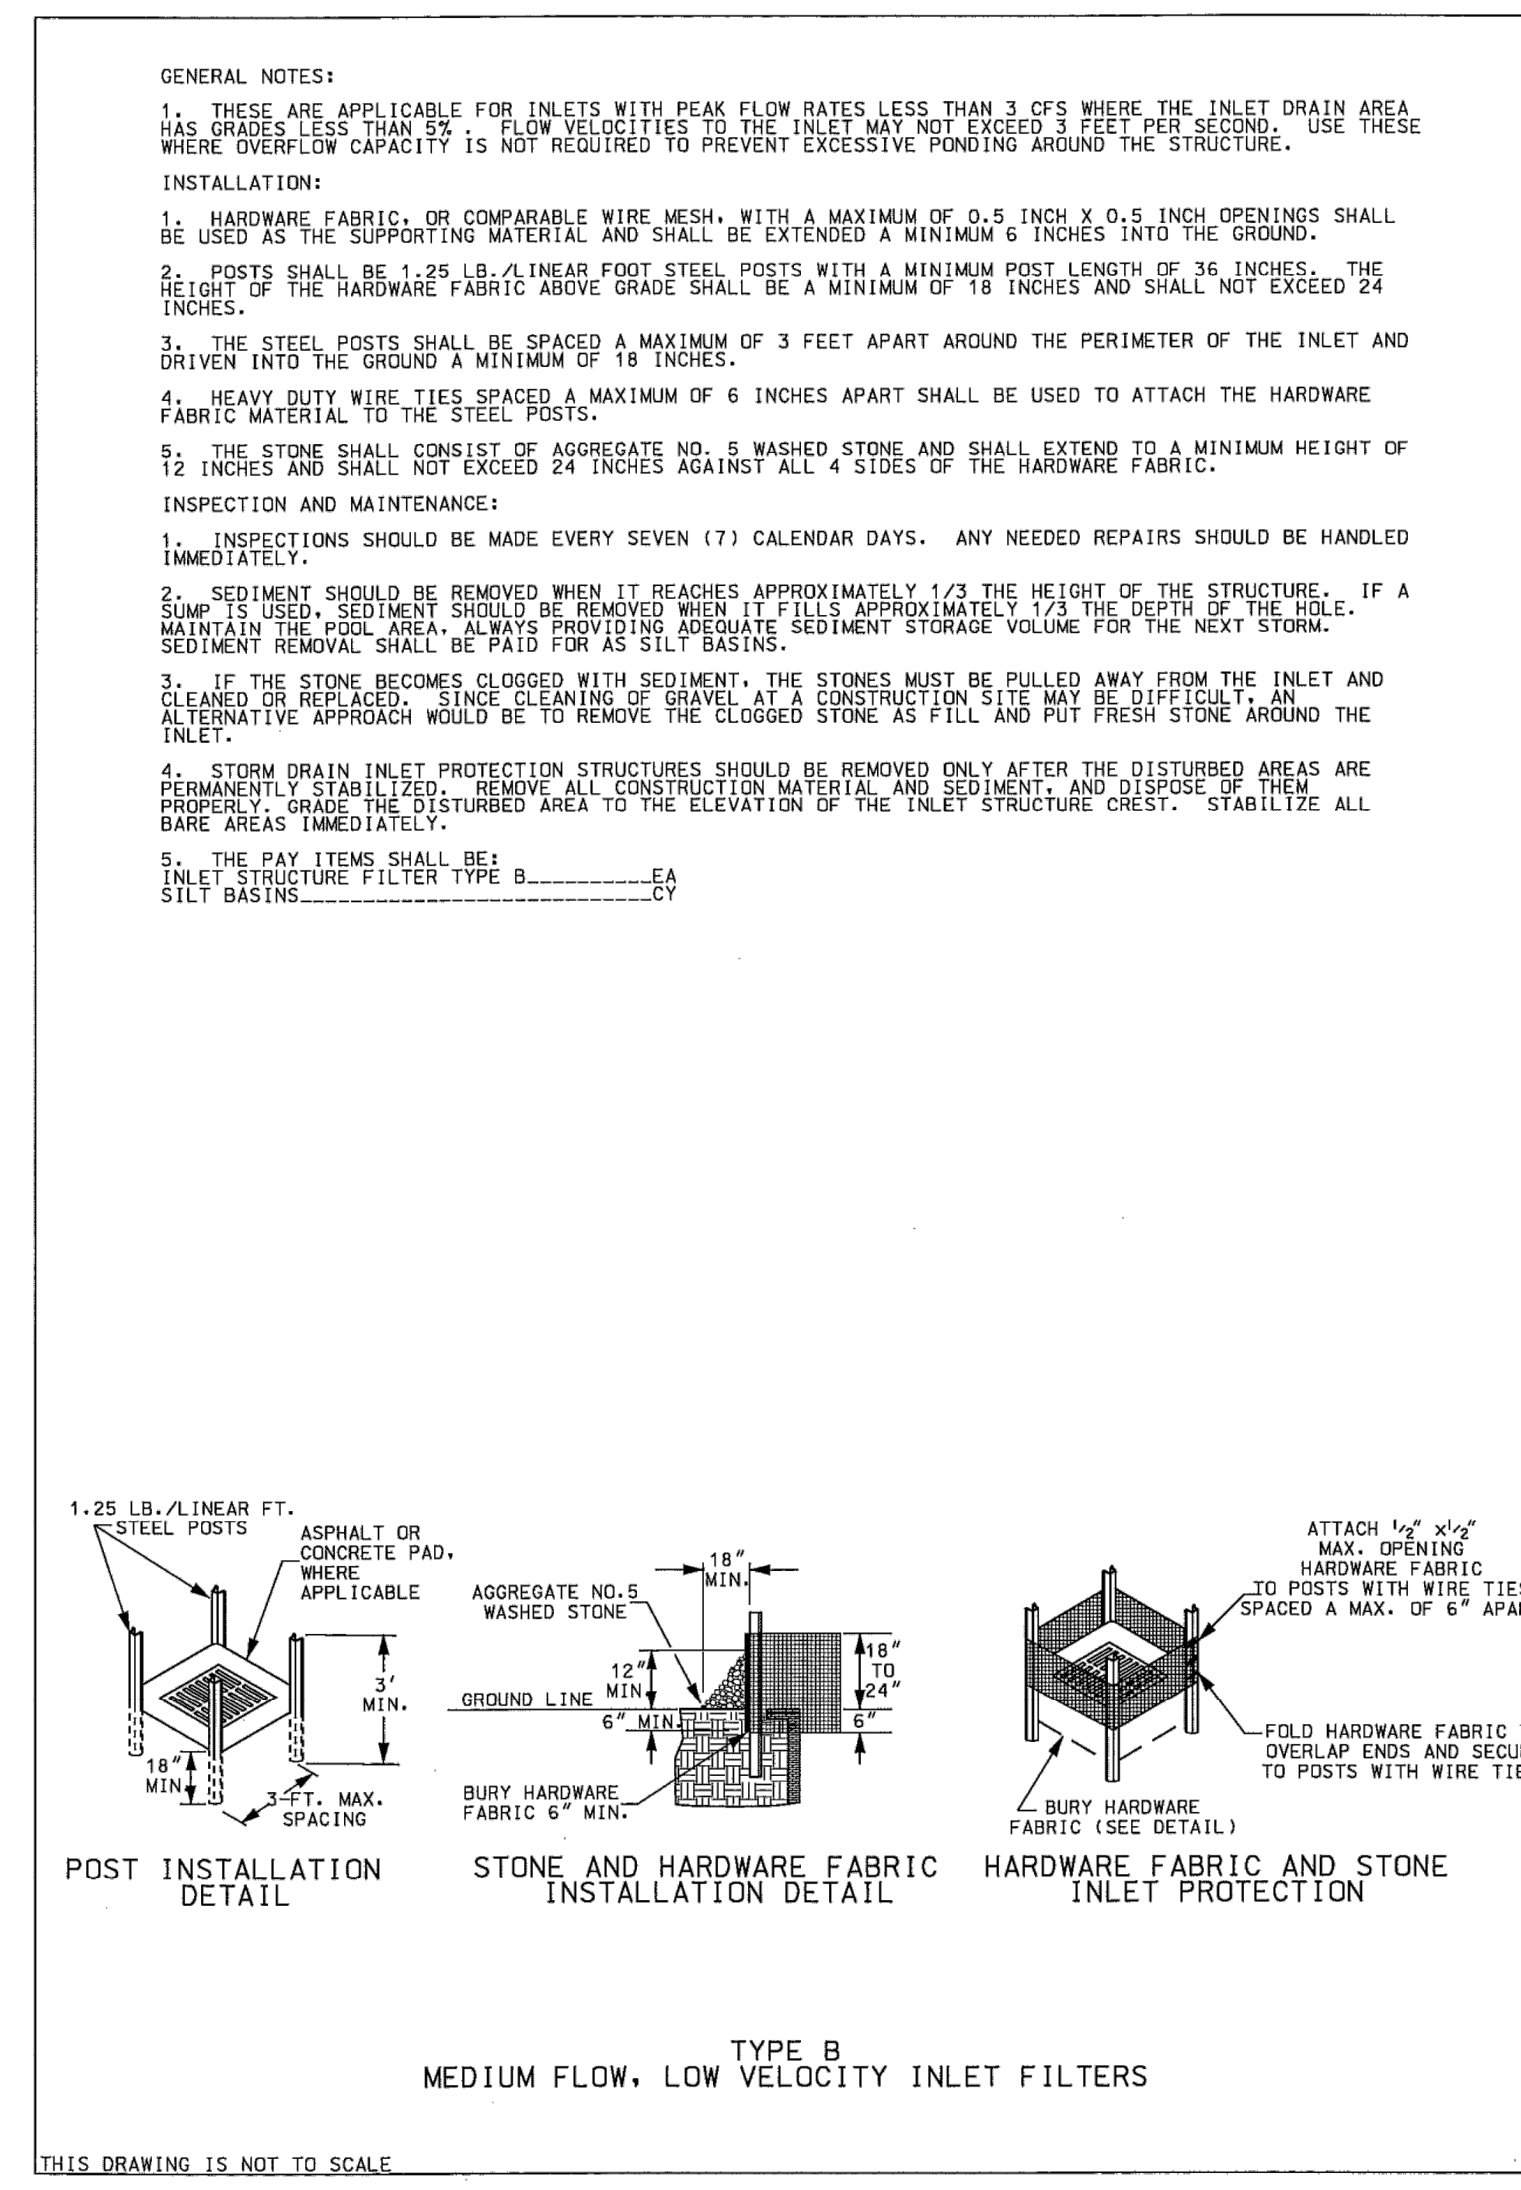

REFERENCES

NATIONAL DOCUMENTS
ASTM D1117-99

SCDOT DOCUMENTS

RELATED DRAWINGS & KEYWORDS

PRECONSTRUCTION SUPPORT ENGINEER

SOUTH CAROLINA REGISTERED PROFESSIONAL ENGINEER
EDWIN W. SYLVESTER, P.E.
NO. 8858
MARCH 3, 2008 DATE

DESIGNER: GHH
TECHNICIAN: MTW/NWM

CHECKED BY: KTC
PROJECT NUMBER: 166622

6	
5	
4	
3	
2	
1	
0	
1	2/2/2008
2	2/2/2008
3	2/2/2008
4	2/2/2008
5	2/2/2008
6	2/2/2008

SCDOT
DESIGN STANDARDS OFFICE
955 PARK STREET
ROOM 405
COLUMBIA, SC 29201


STANDARD DRAWING
TYPE B, D1, & D2
INLET STRUCTURE
FILTERS

815-002-00
EFFECTIVE LETTING DATE | MAY 2008



Michael Baker

INTERNATIONAL
Michael Baker International
700 Huger Street
Columbia, South Carolina 29201

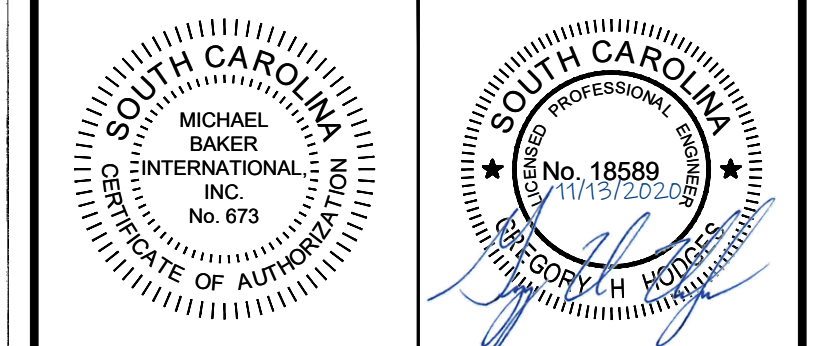

Designer: GHH
Checked by: KTC
Technician: MTW/NWM
Project Number: 166622

REVISIONS

No.	Description	Date	By
A	ISSUED FOR 30% REVIEW	NOV. 2018	KTC
B	ISSUED FOR 60% REVIEW	MARCH 2019	KTC
C	ISSUED FOR PERMITS	MAY 2019	KTC
D	ISSUED FOR PERMIT REVIEW COMMENTS	AUG. 2019	KTC
E	ISSUED FOR BIDS	JAN. 2020	KTC
F	REVISED PER EASEMENT AGREEMENT	SEPT. 2020	KTC
G	RE-ISSUED FOR BIDS	NOV. 2020	KTC

Project Name: **NEW HERITAGE GRAVITY SEWER PHASE 2**

Drawing Name: **EROSION CONTROL DETAILS**

Municipality Project Number:
Date: **NOVEMBER 2020**
Scale:
Division: **WATER/WASTEWATER**
Sheet Number:

AS NOTED
Drawing Number: **C3.3**