



Designer: **GHH** Checked by: **KTC**
Technician: **MTW/NWM** Project Number: **166622**

REVISIONS			
No.	Description	Date	By
A	ISSUED FOR 30% REVIEW	NOV. 2018	KTC
B	ISSUED FOR 60% REVIEW	MARCH 2019	KTC
C	ISSUED FOR PERMITS	MAY 2019	KTC
D	ISSUED FOR PERMIT REVIEW COMMENTS	AUG. 2019	KTC
E	ISSUED FOR BIDS	JAN. 2020	KTC
F	REVISED PER EASEMENT AGREEMENT	SEPT. 2020	KTC
G	RE-ISSUED FOR BIDS	NOV. 2020	KTC

Project Name: **NEW HERITAGE GRAVITY SEWER PHASE 2**



Drawing Name: **EROSION CONTROL DETAILS**

Municipality Project Number:
Date: **NOVEMBER 2020** Division: **WATER/WASTEWATER**
Scale: **AS NOTED** Sheet Number:
Drawing Number: **C3.4**

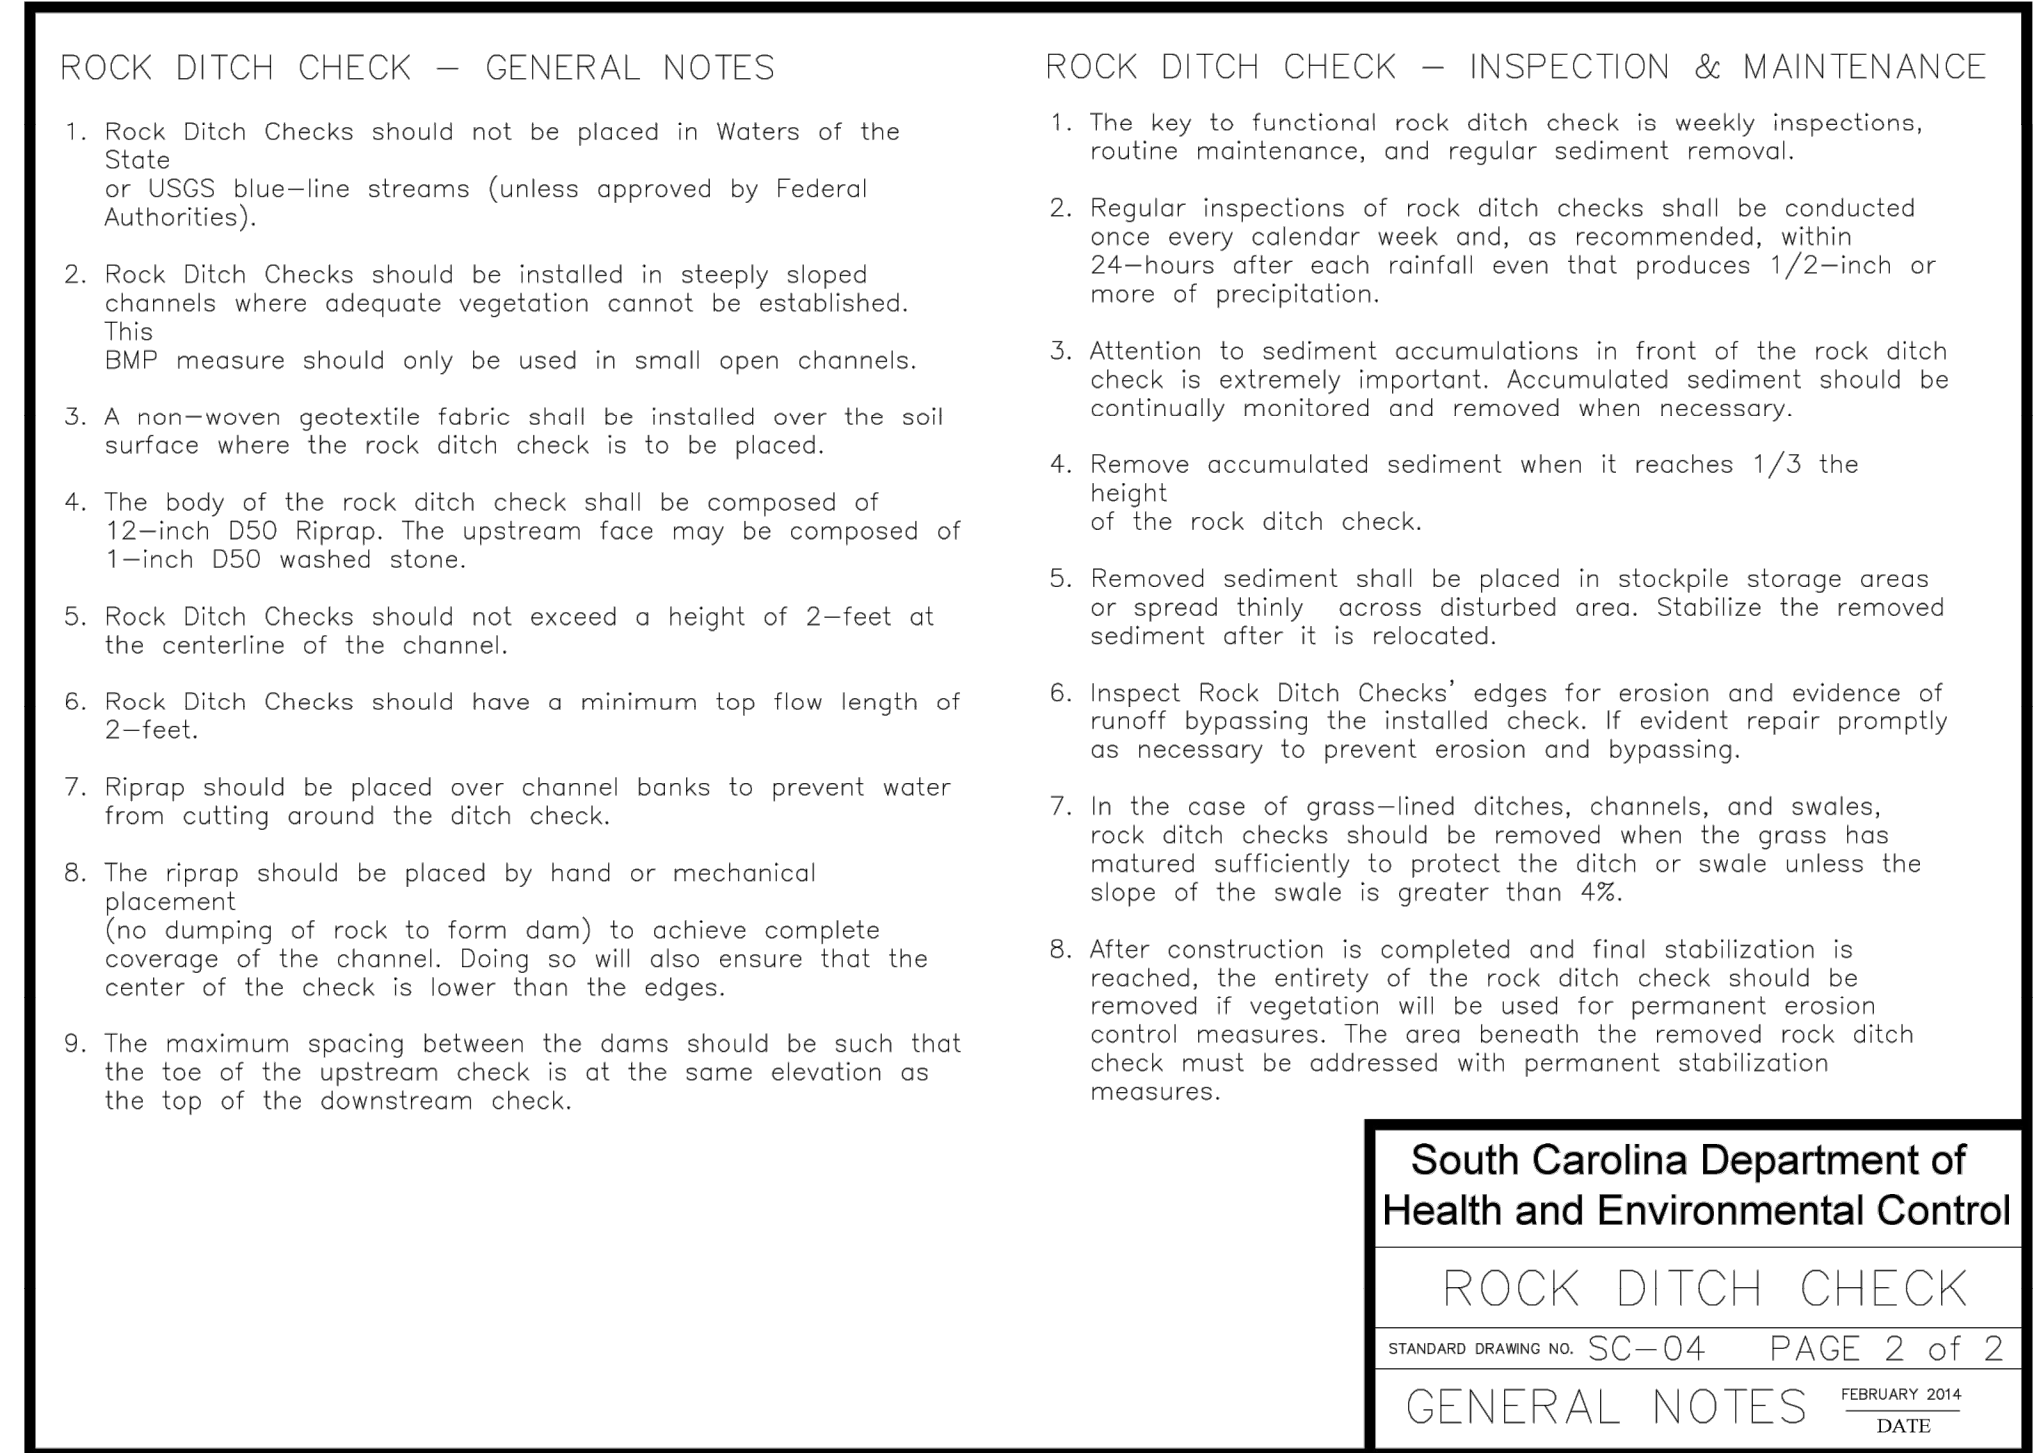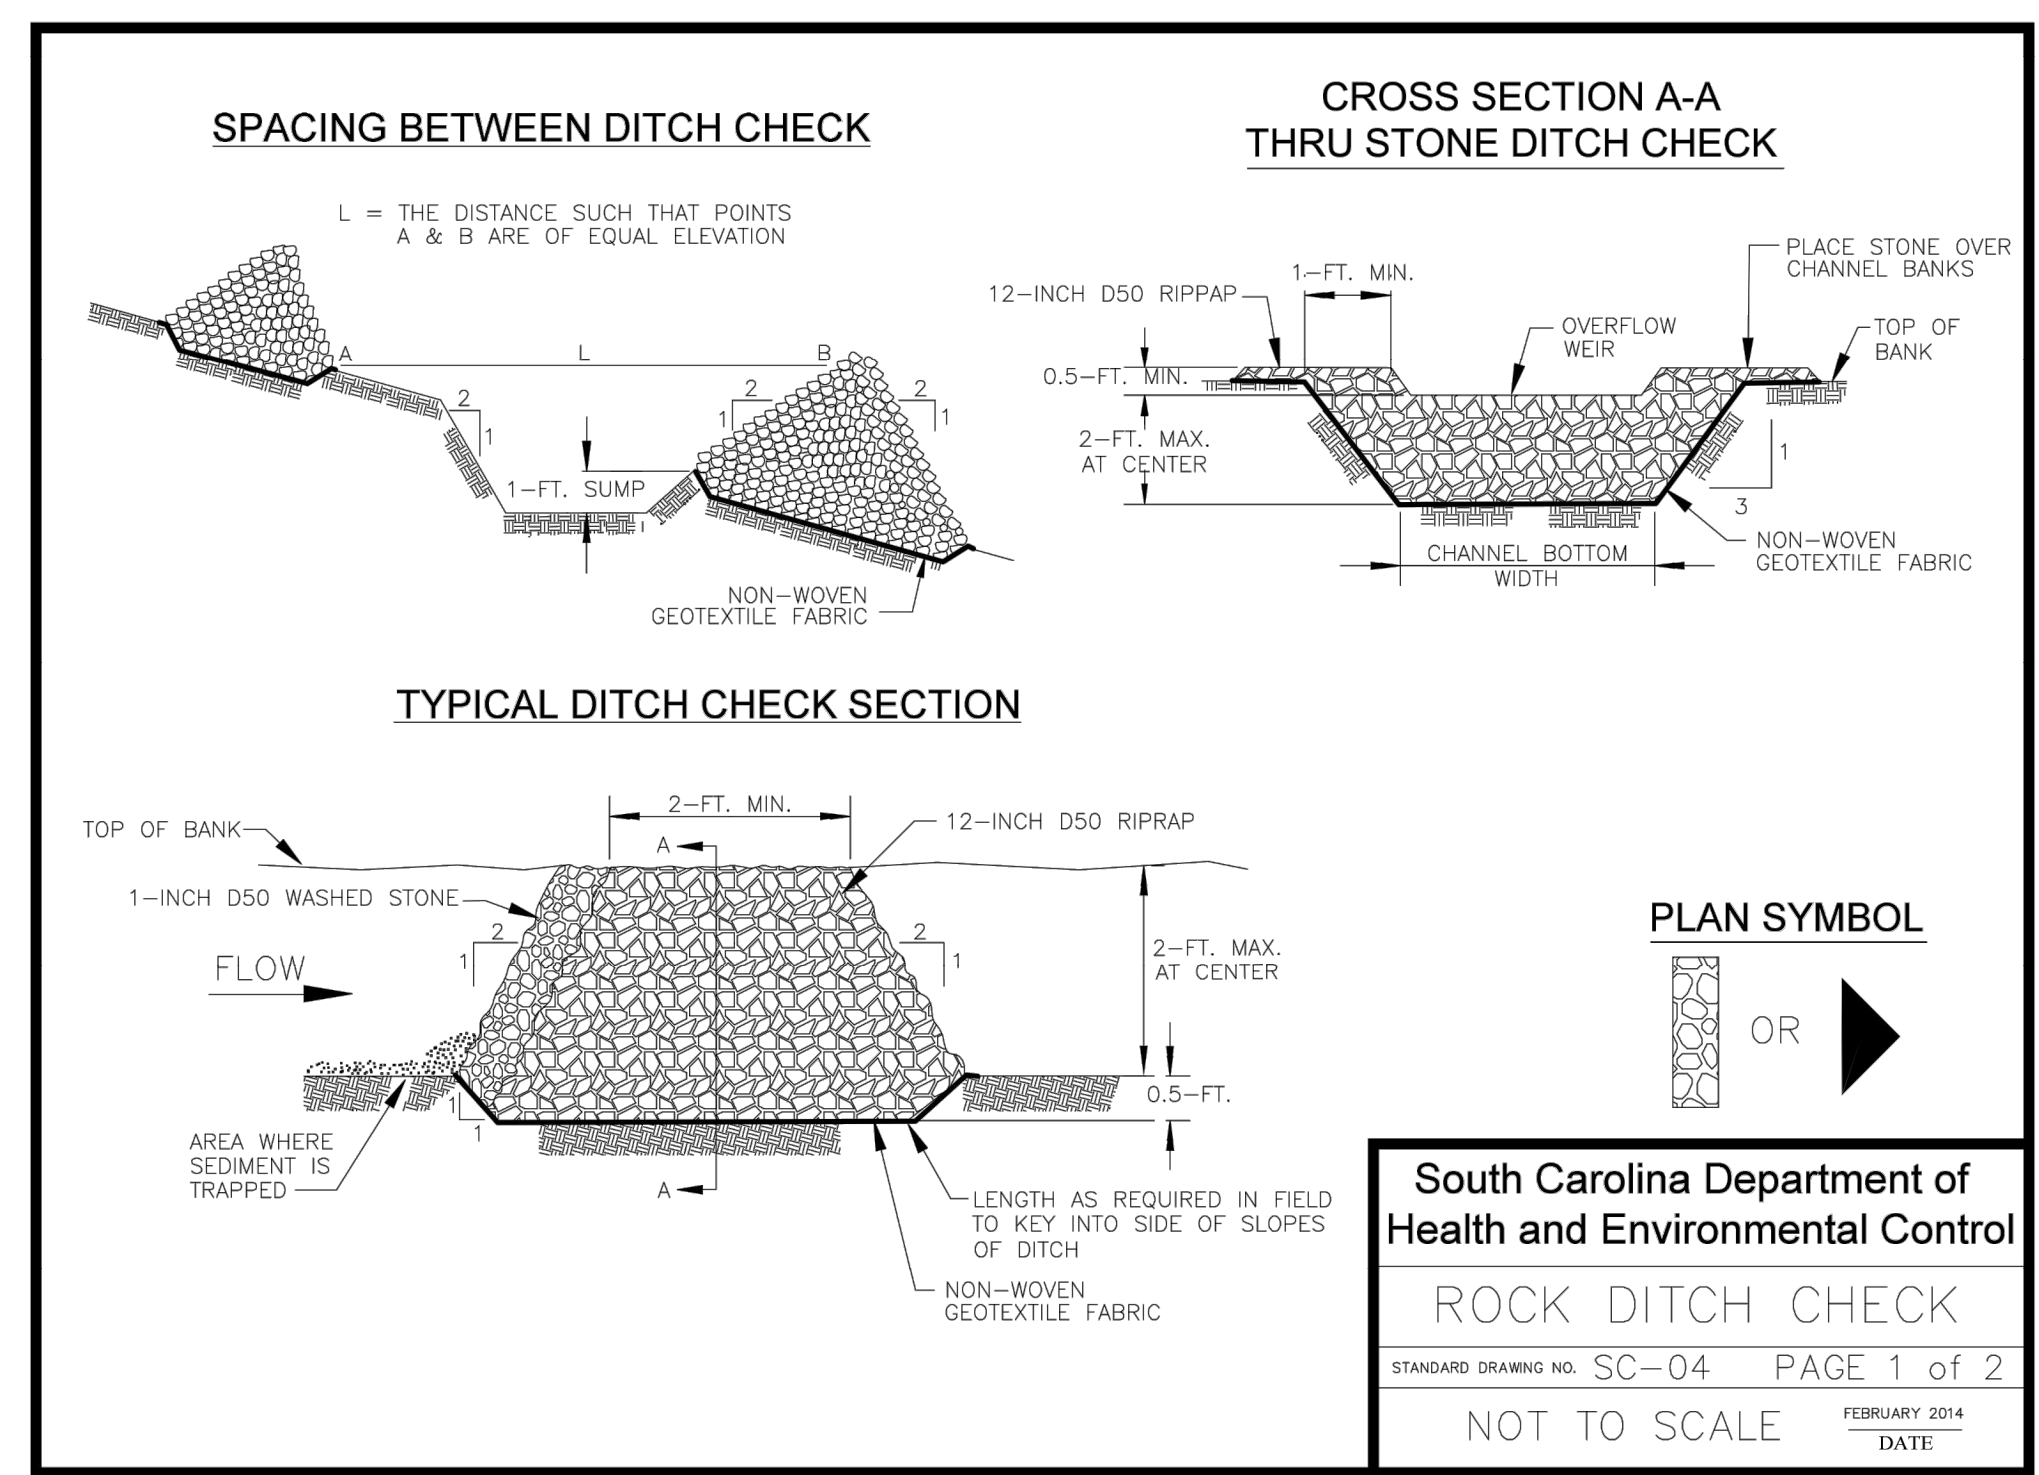

ROCK CHECK DITCH - DHEC STANDARD DETAIL

N.T.S.

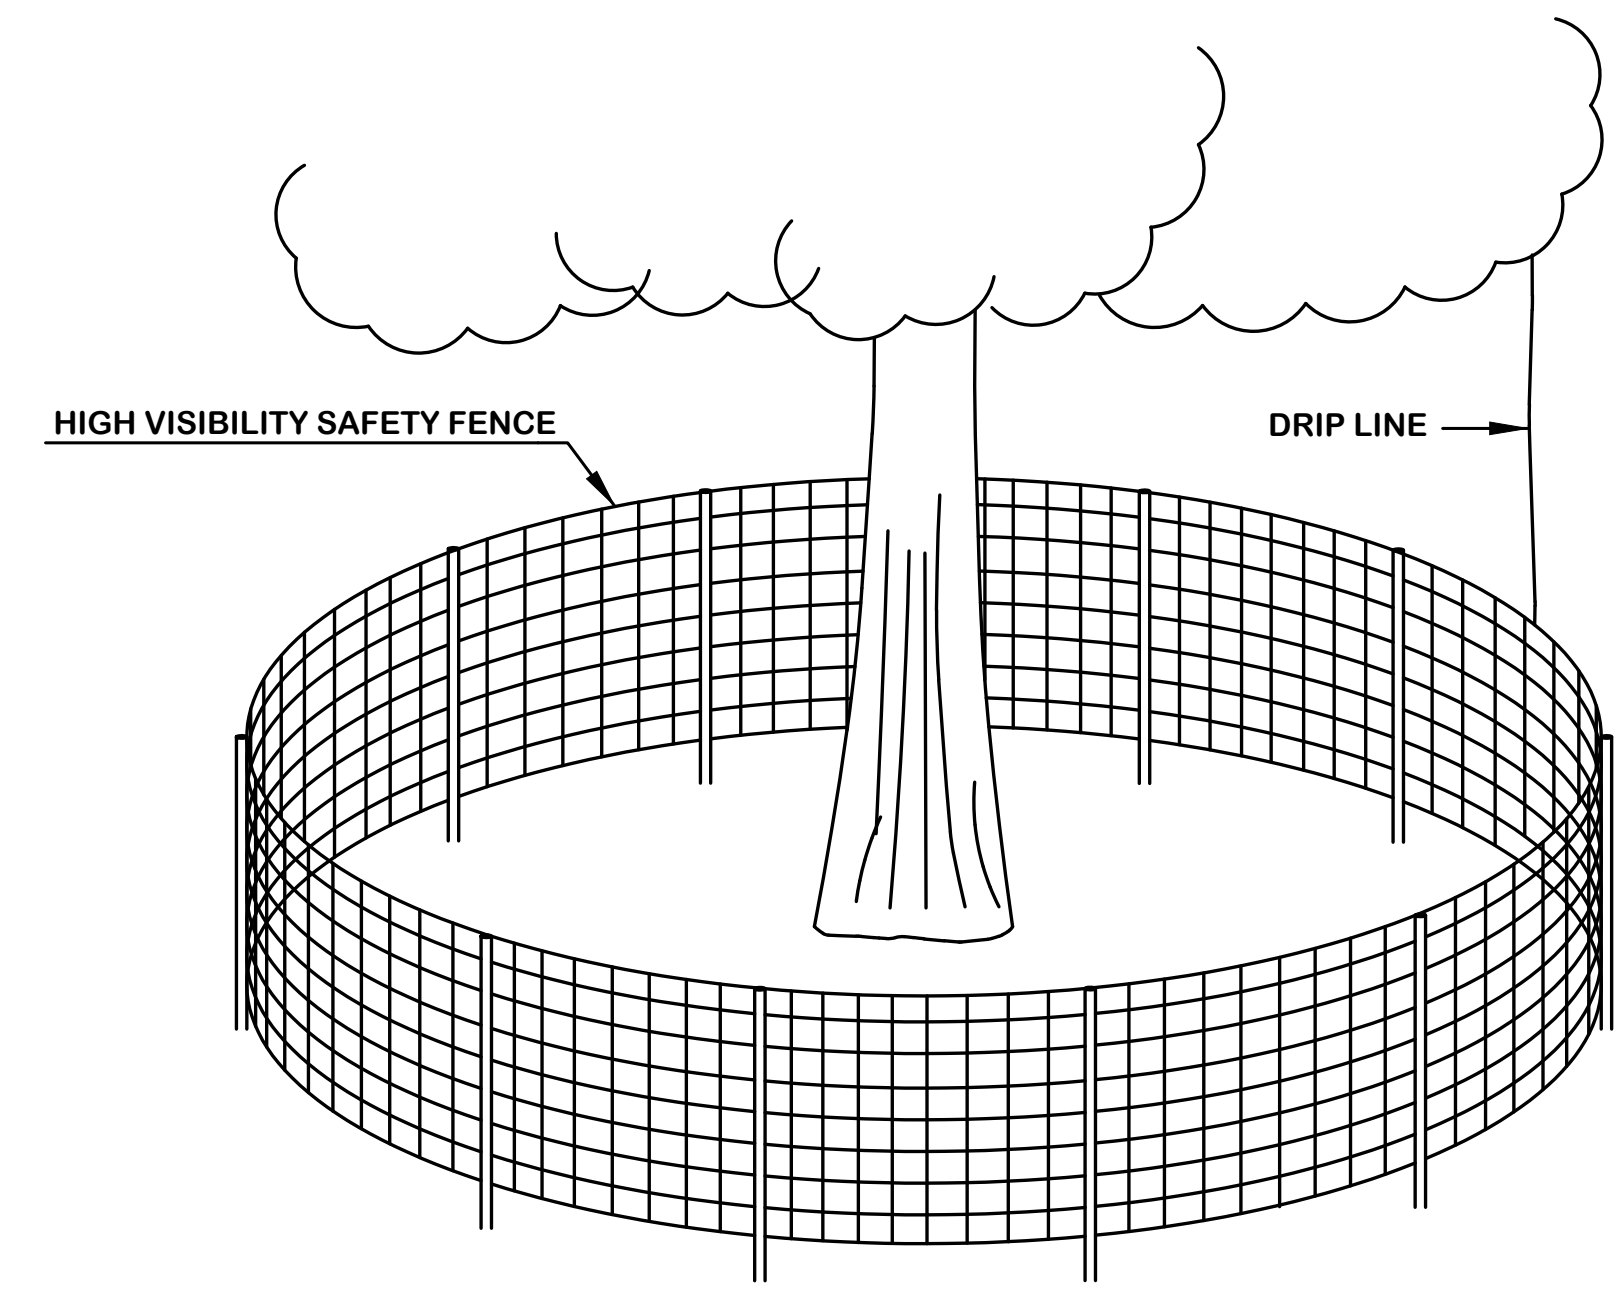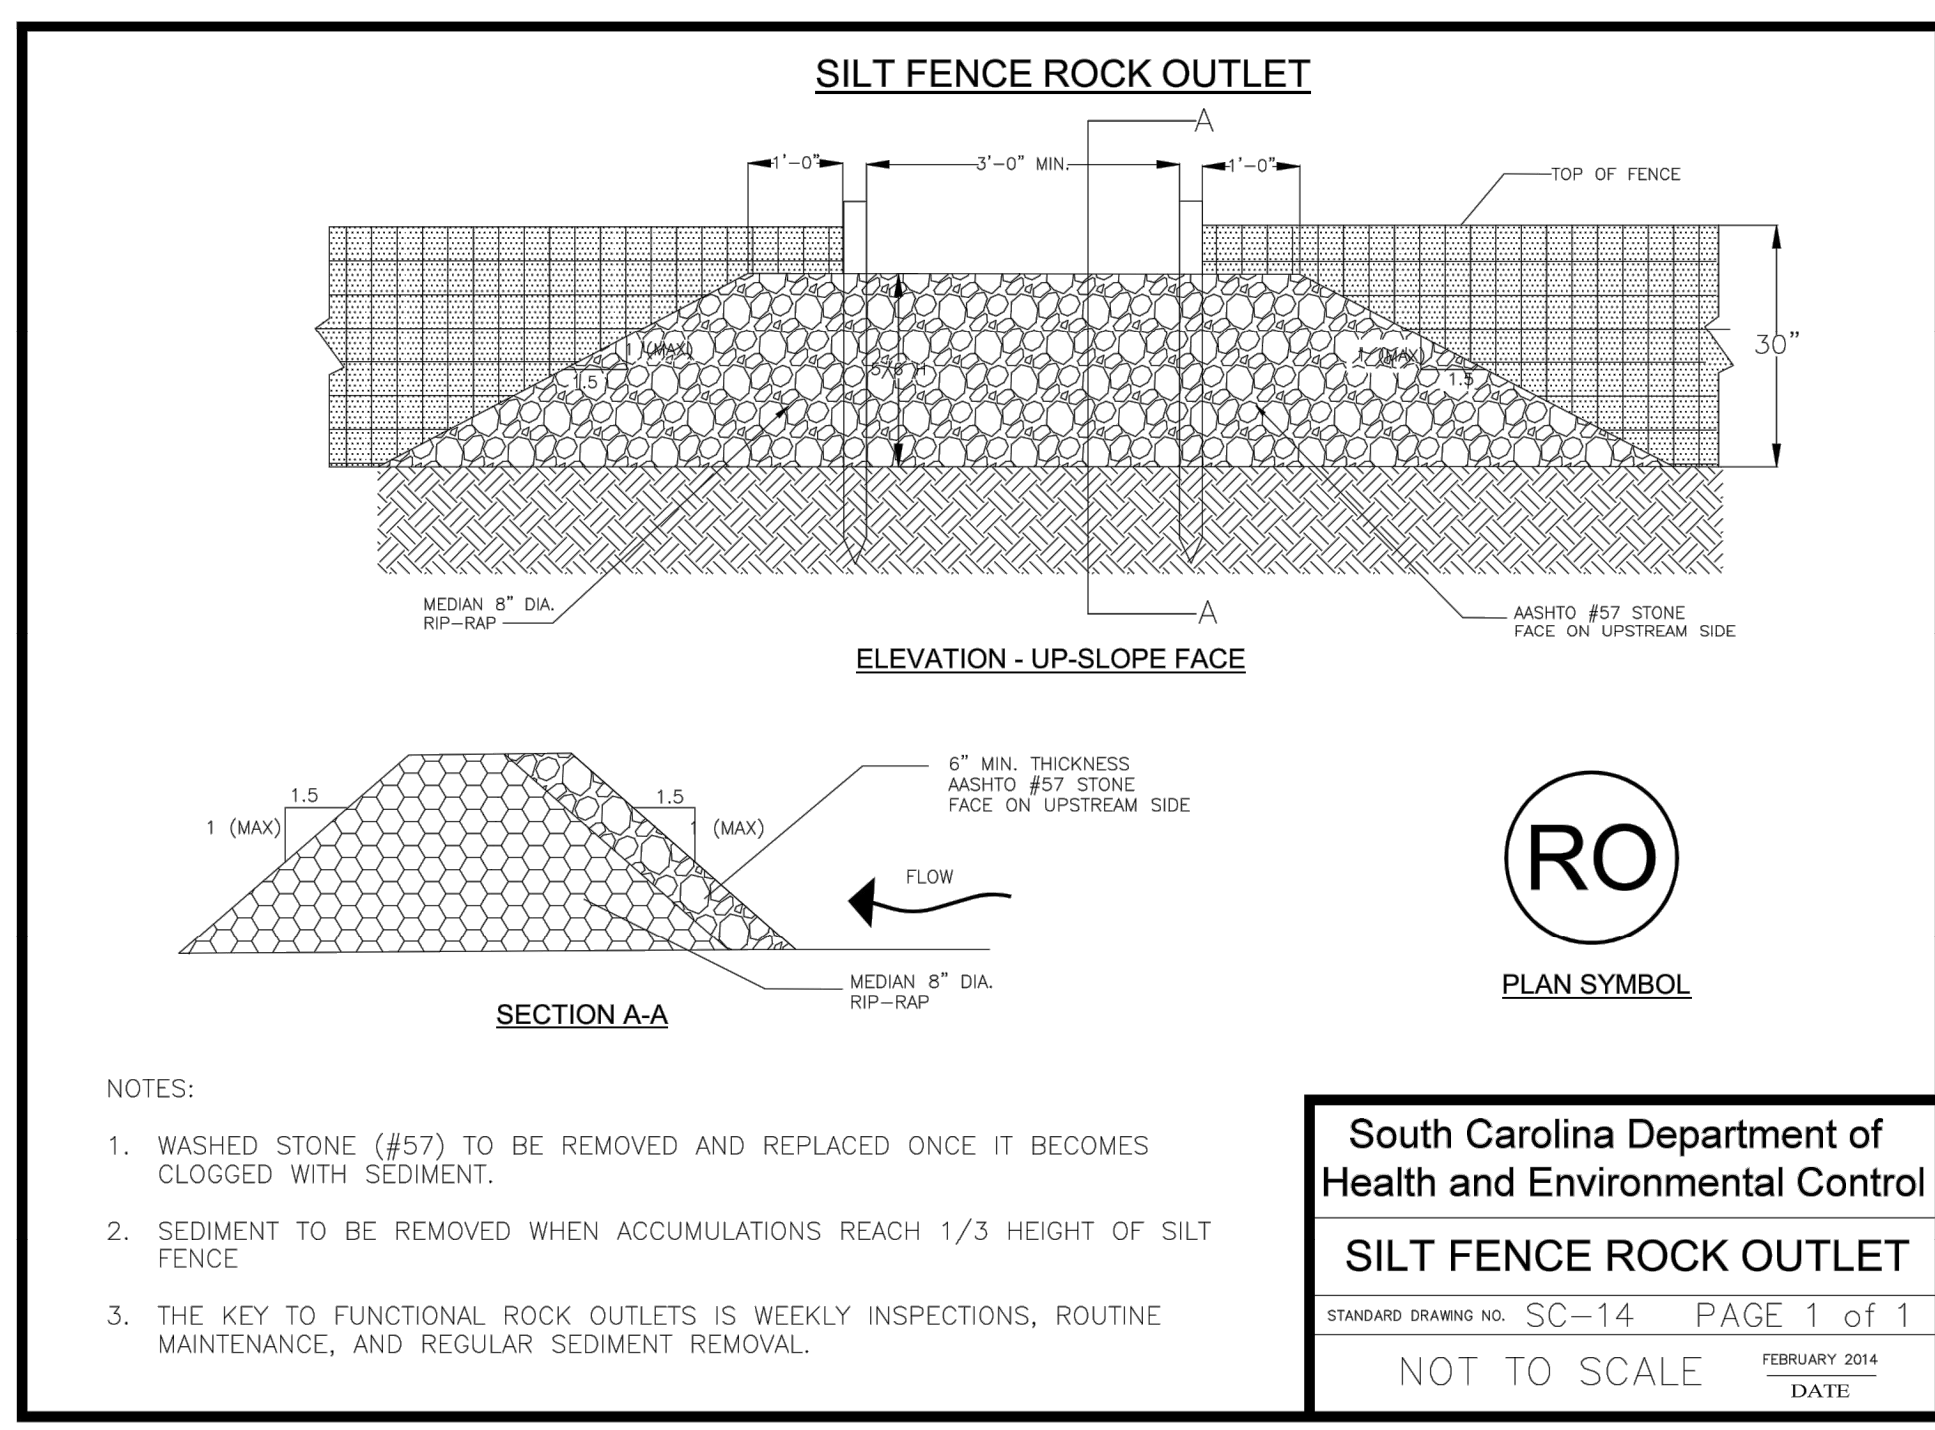

TREE PROTECTION

N.T.S.
NOTE: SHOWN AS ON PLANS.
PAID FOR PER EACH COMPLETE TREE PROTECTION.