

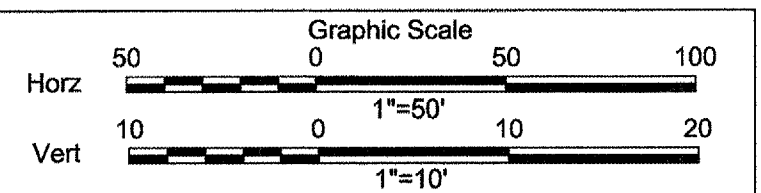


NOTE:  
CONSTRUCTION EASEMENT NARROWS  
TO 50 FEET WIDE WHEN CROSSING  
STATE STREAM BUFFER.

NOTE:  
ALL MANHOLES SHALL HAVE WATERTIGHT  
FRAME AND COVERS UNLESS OTHERWISE NOTED.

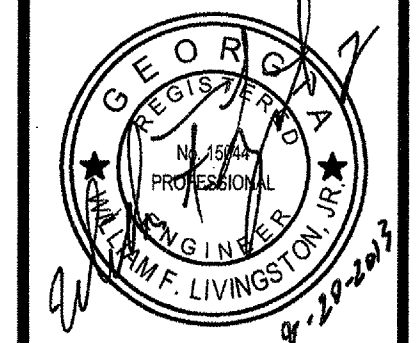

B.M. ELEV. = 1052.38  
NAIL IN POWER POLE

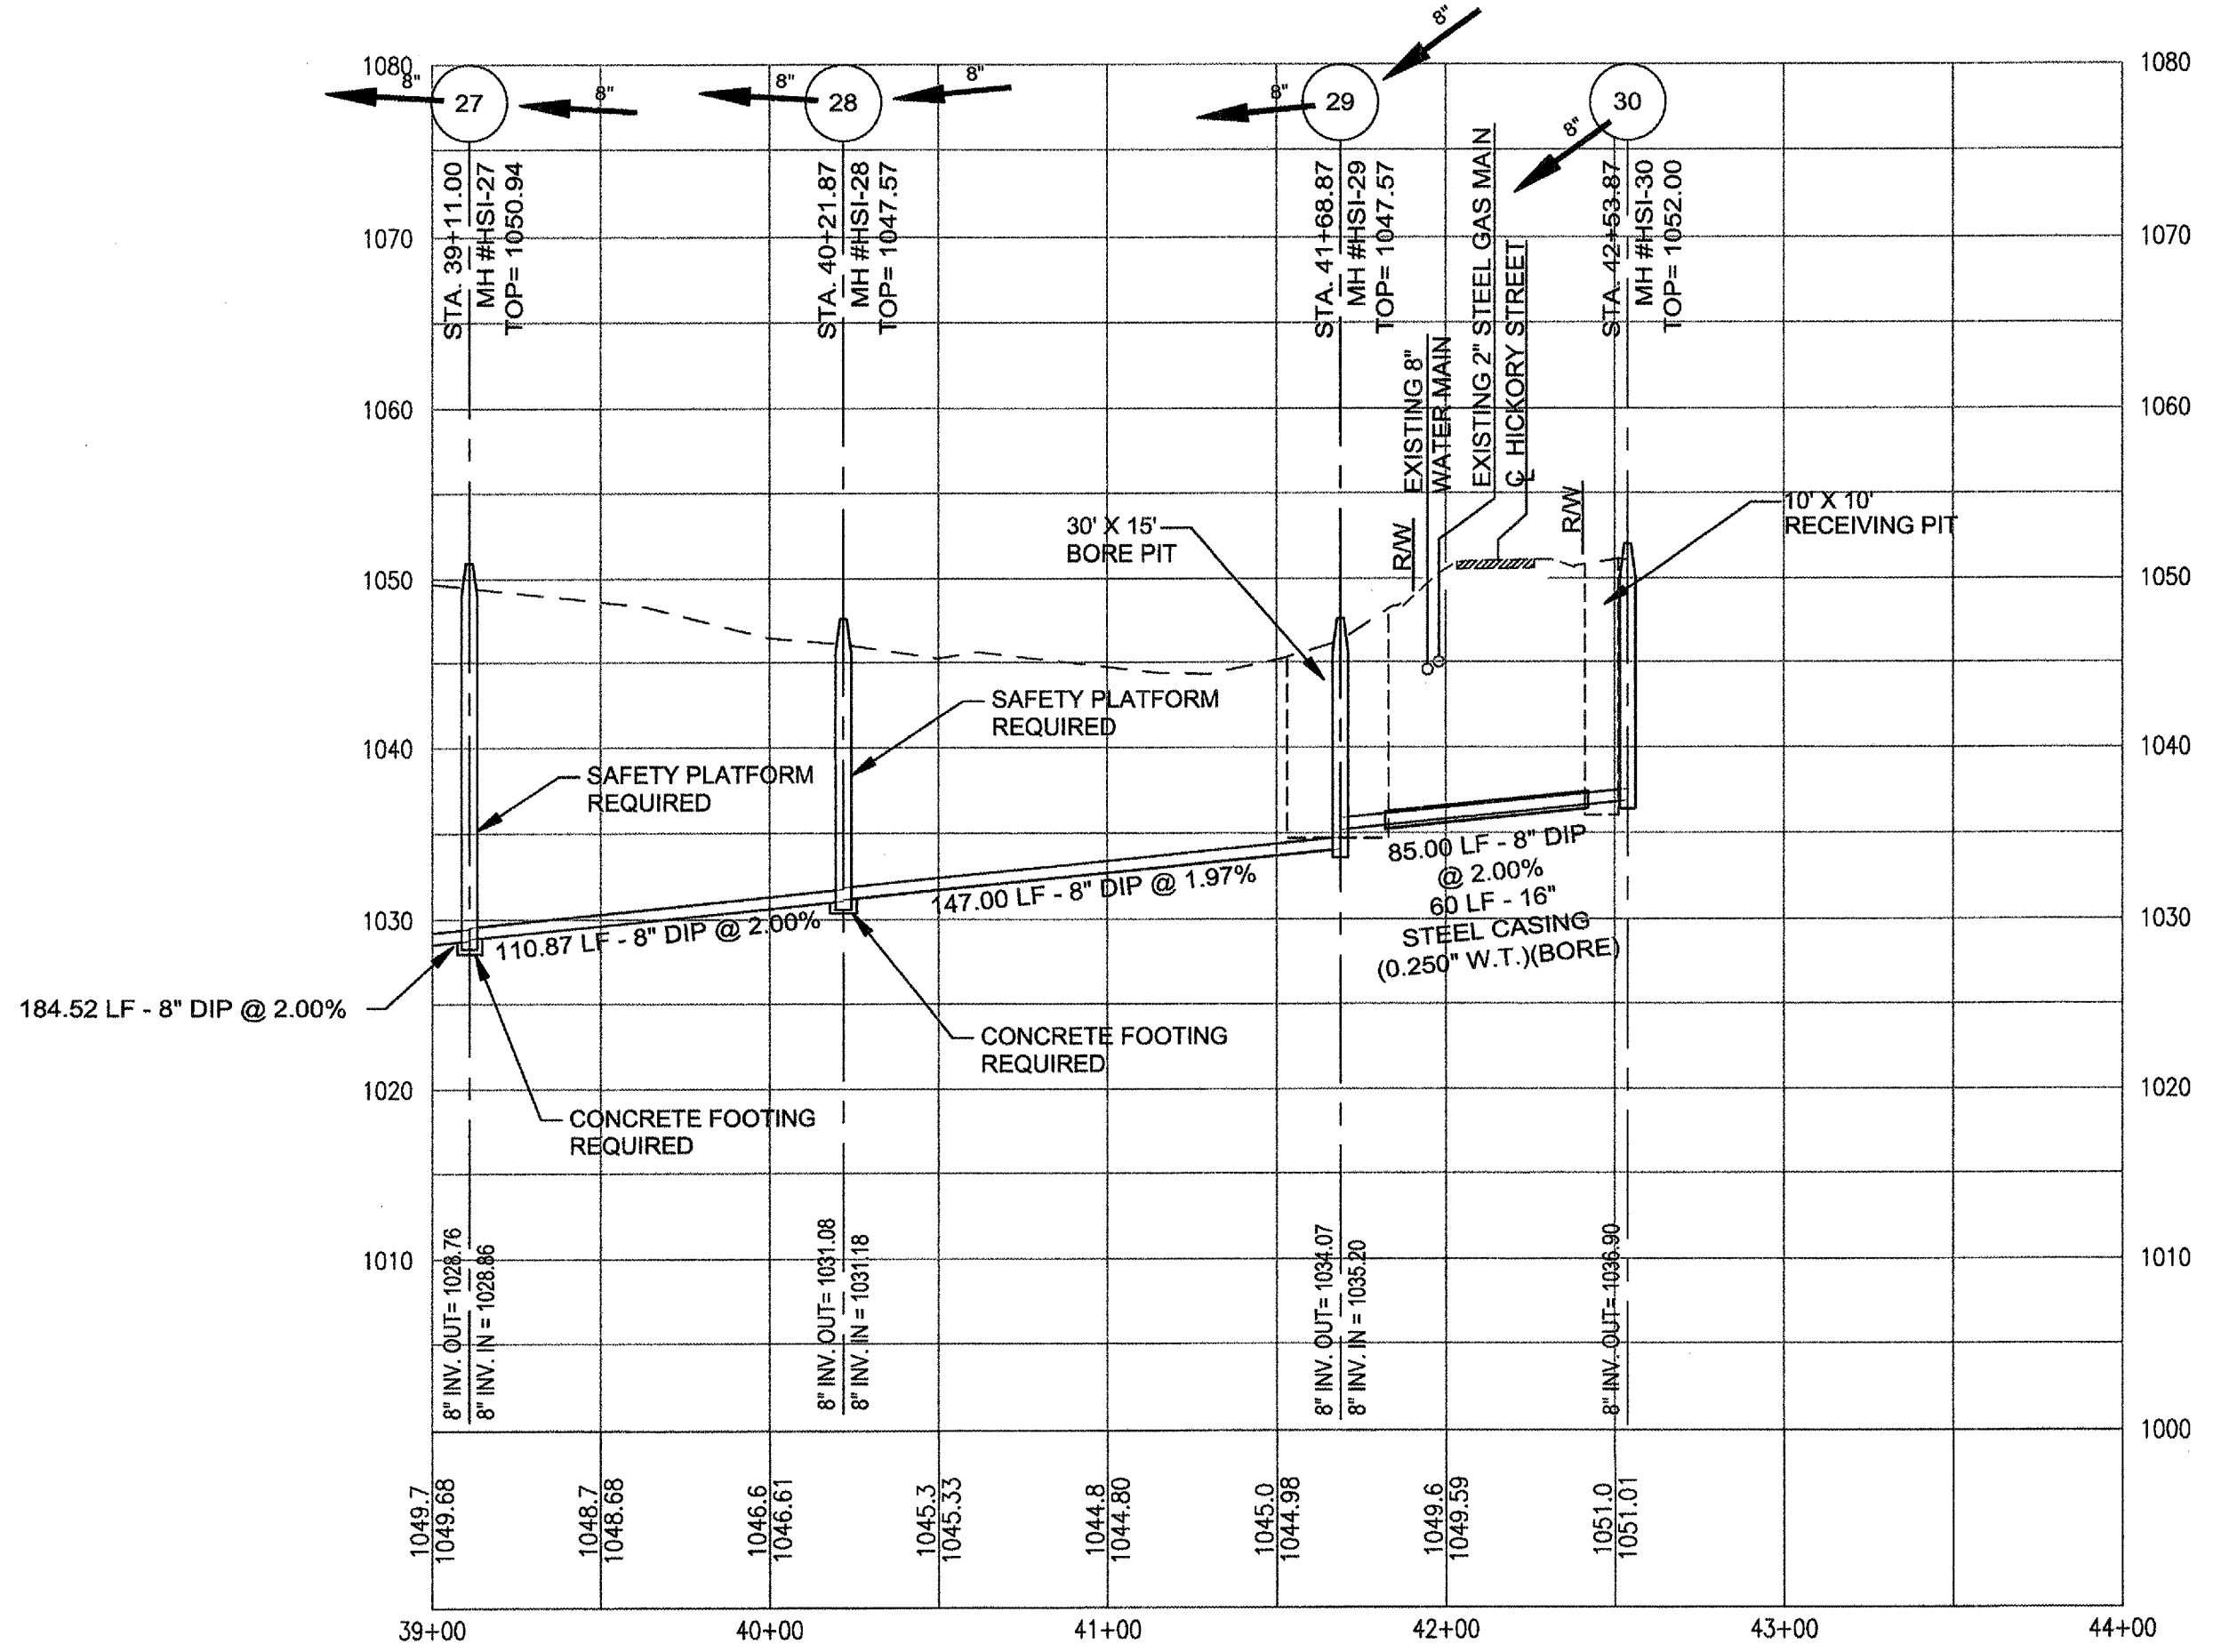

**ATKINS**

192 Anderson Street, Suite 150  
Marietta, Ga 30060  
P: 770-422-1902 F: 770-426-5316

DATE	REVISION

CHEROKEE COUNTY WATER & SEWERAGE AUTHORITY  
HOLLY SPRINGS  
DOWNTOWN SANITARY SEWER SYSTEM

DESIGNED BY: W.F.L.  
DRAWN BY: M.R.T.  
CHECKED BY: W.F.L.  
APPROVED BY: W.F.L.  
DATE: AUGUST, 2013  
SCALE: AS SHOWN

SHEET NO.  
**P-04**