
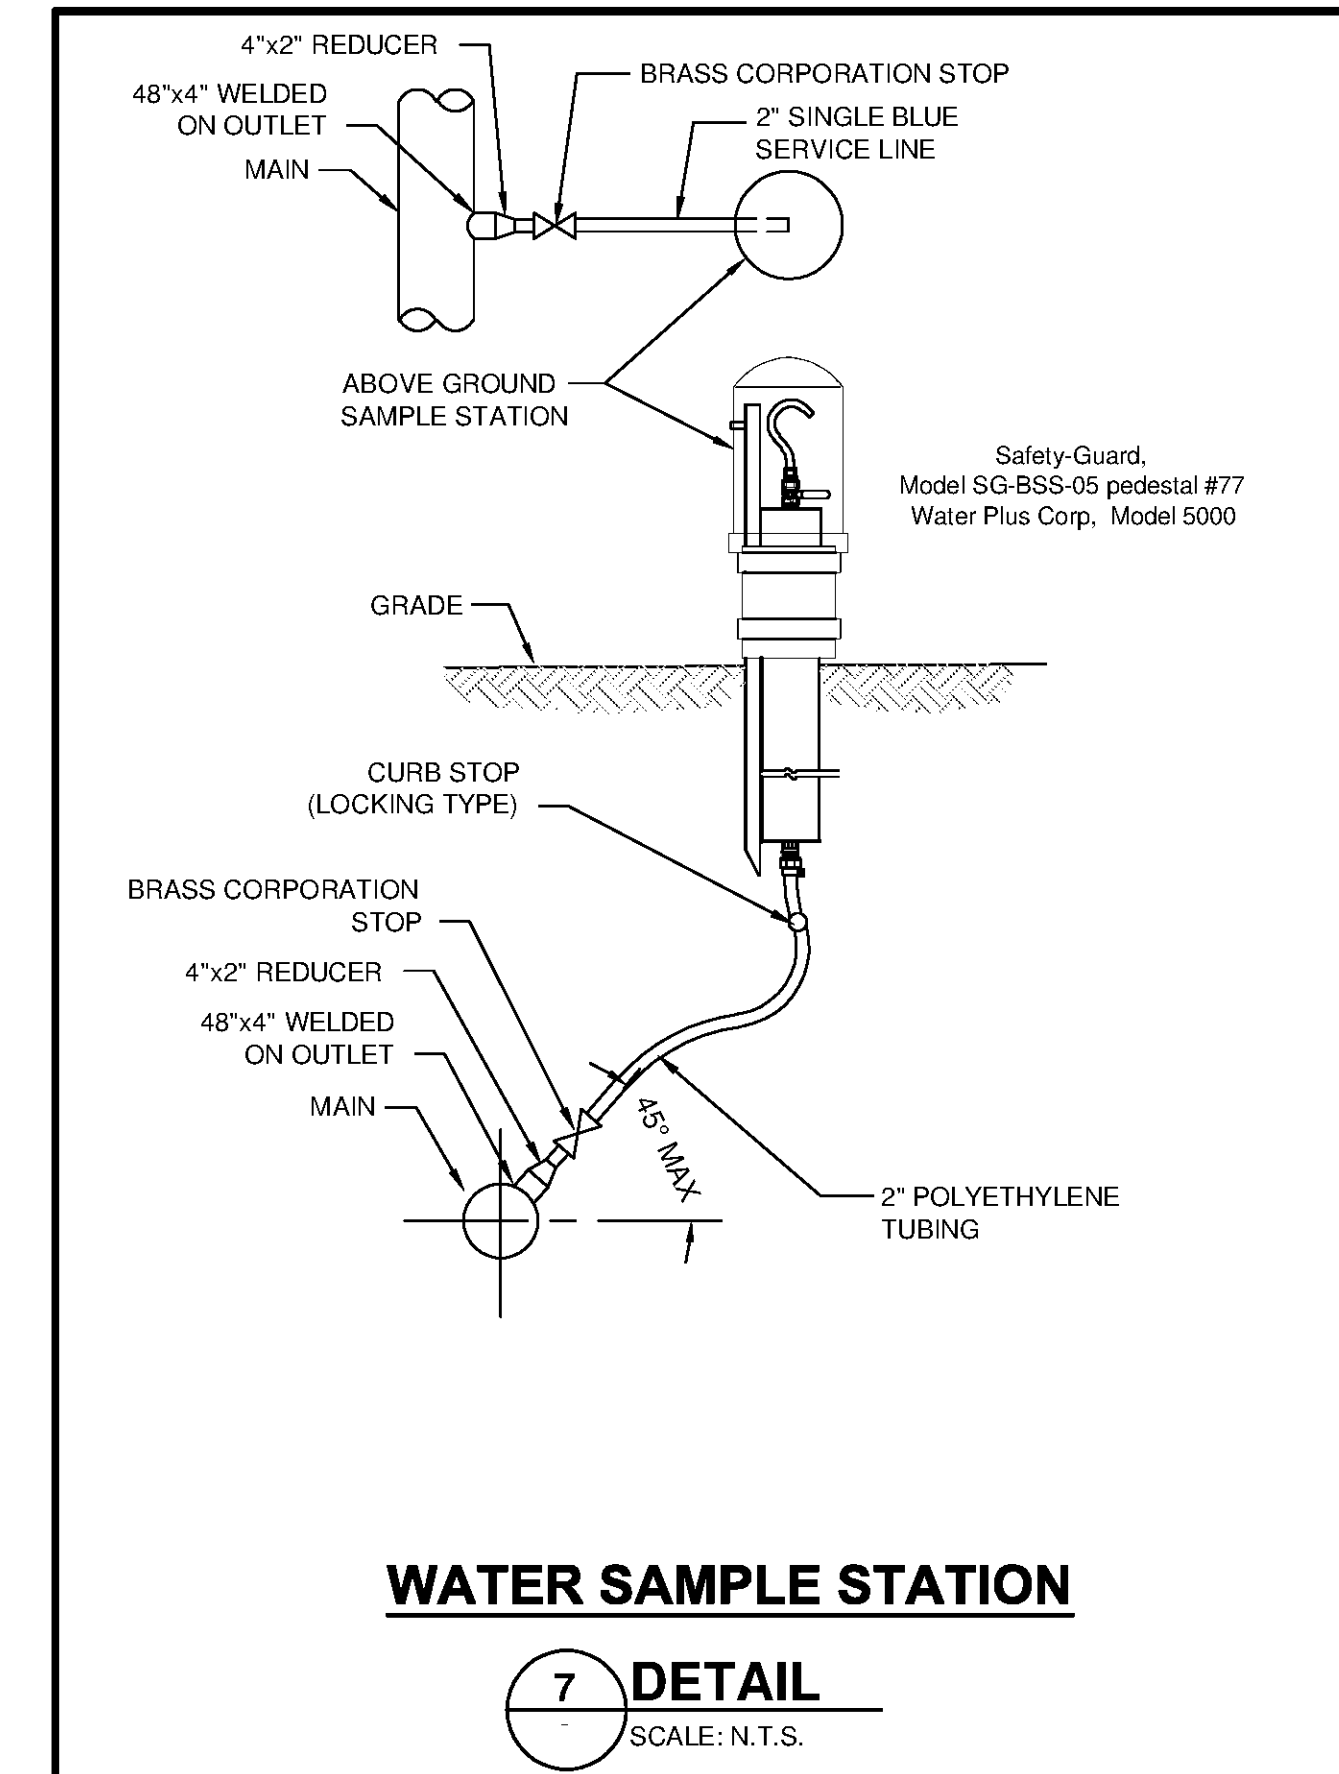
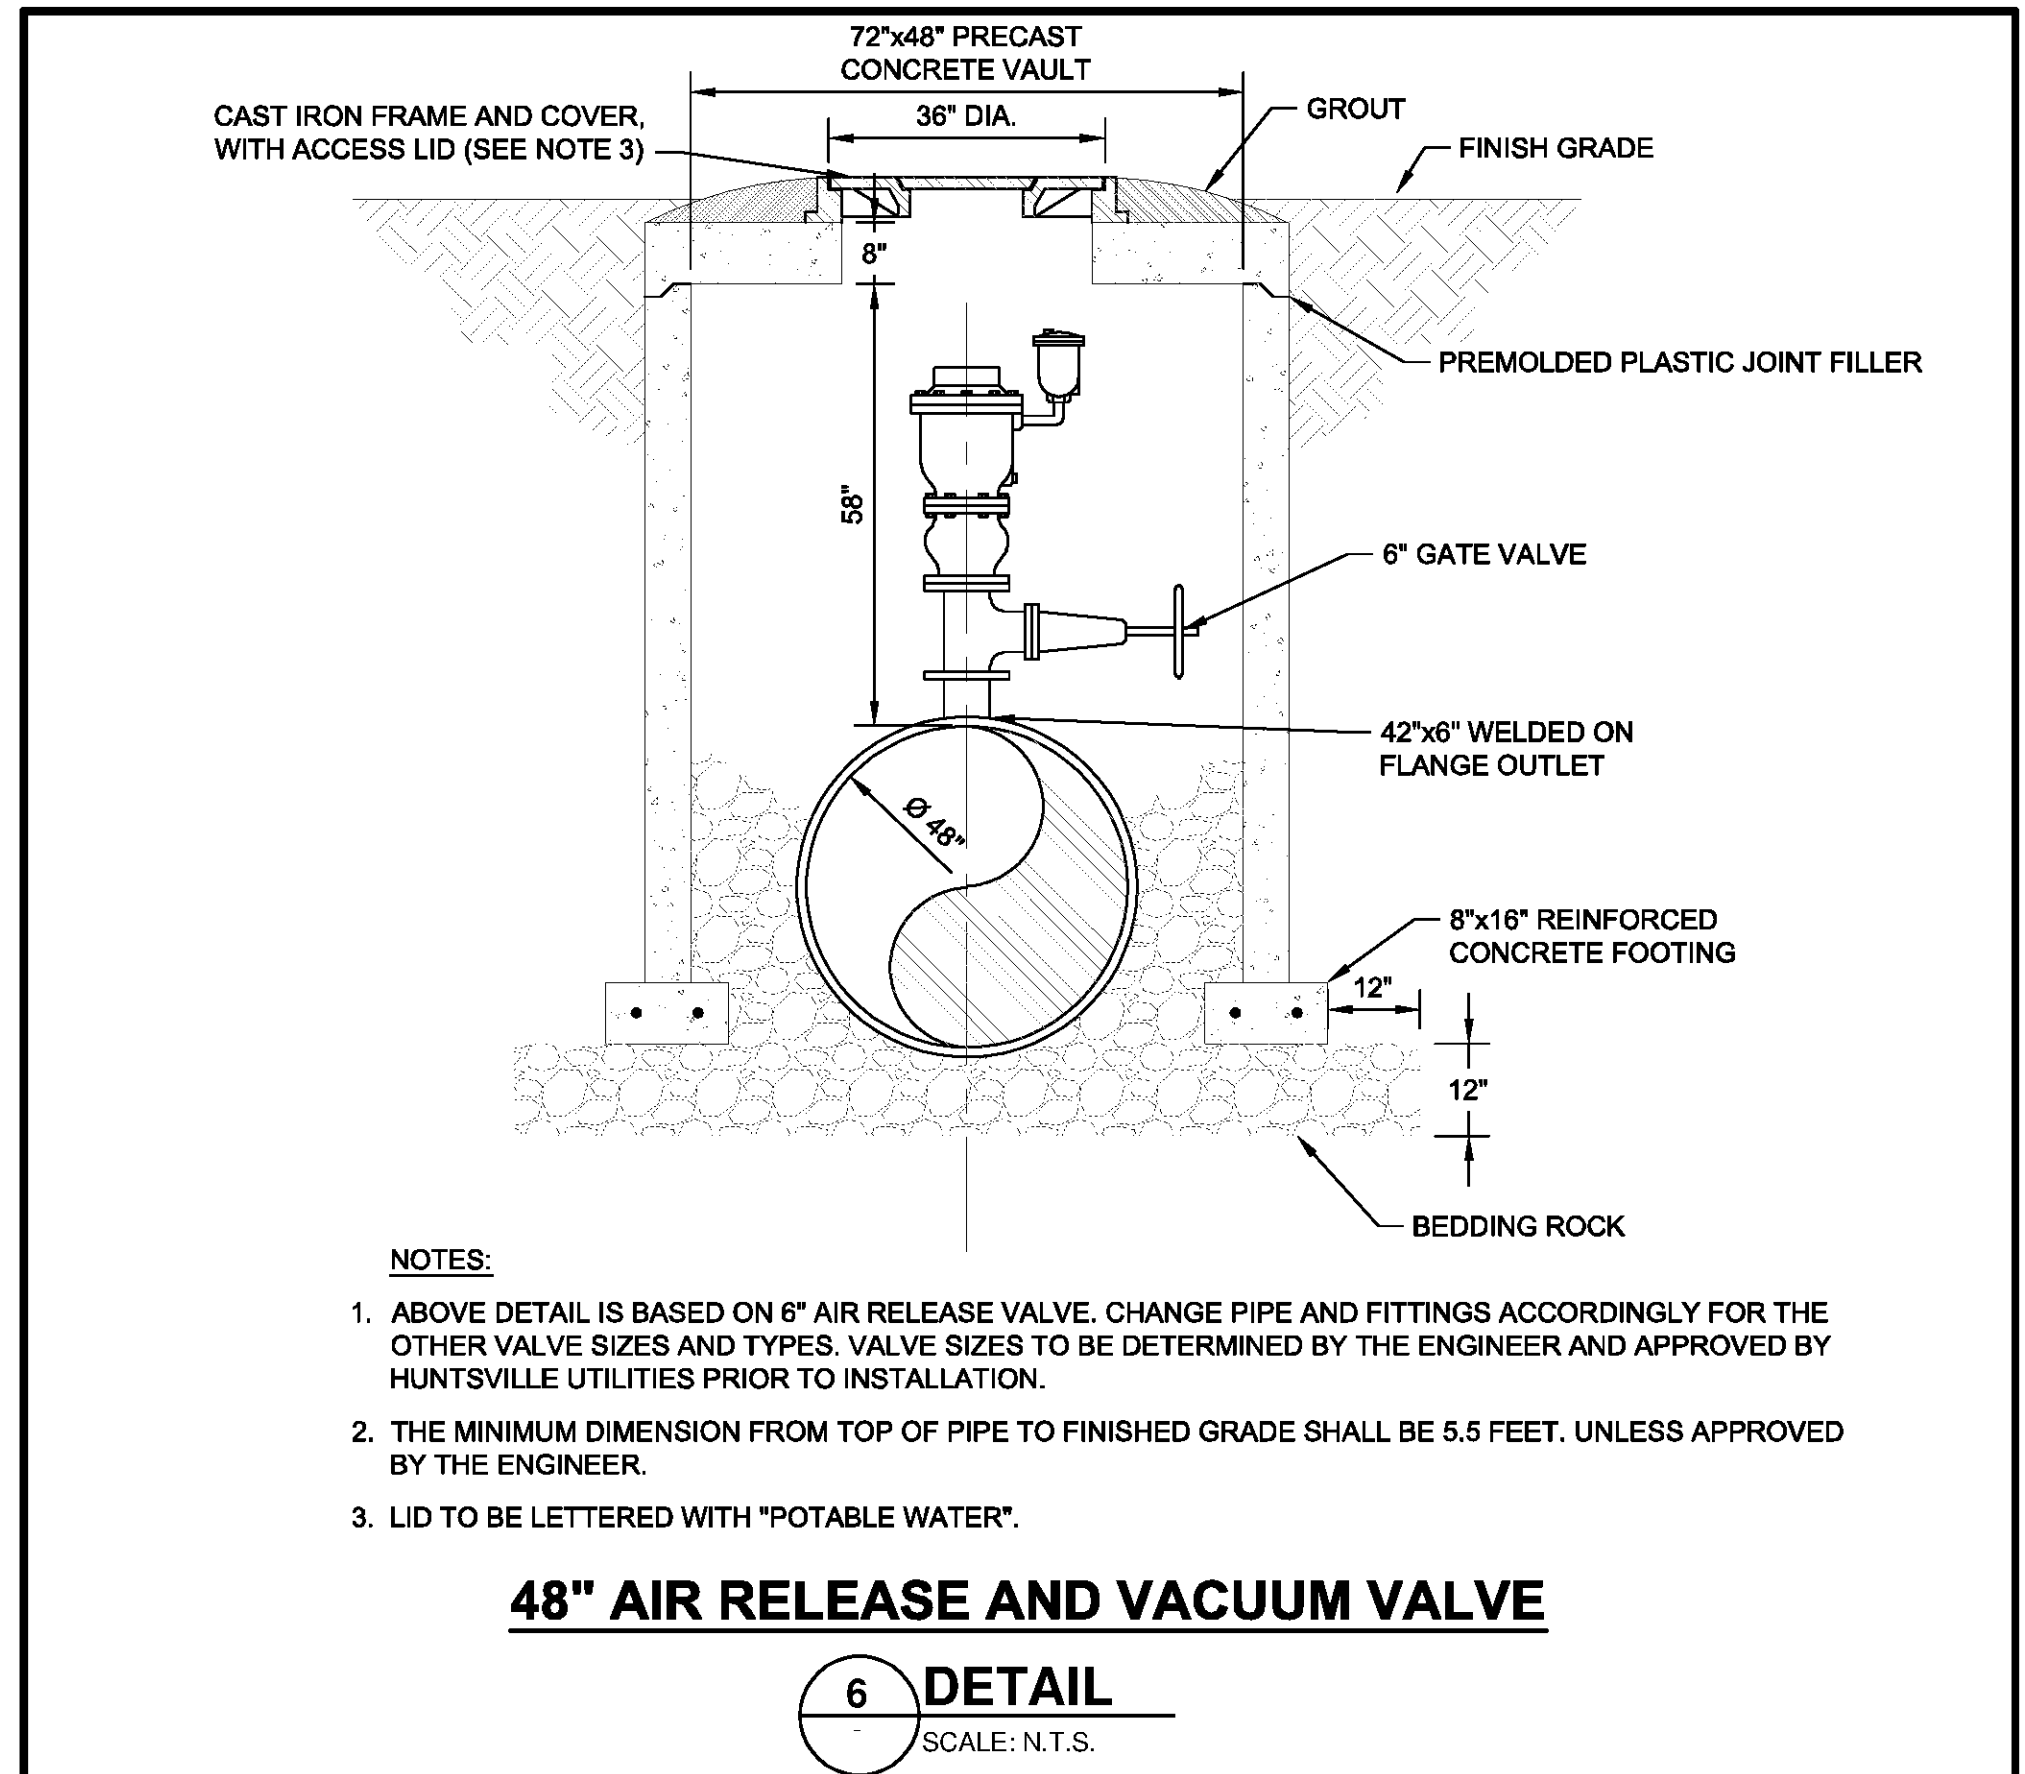
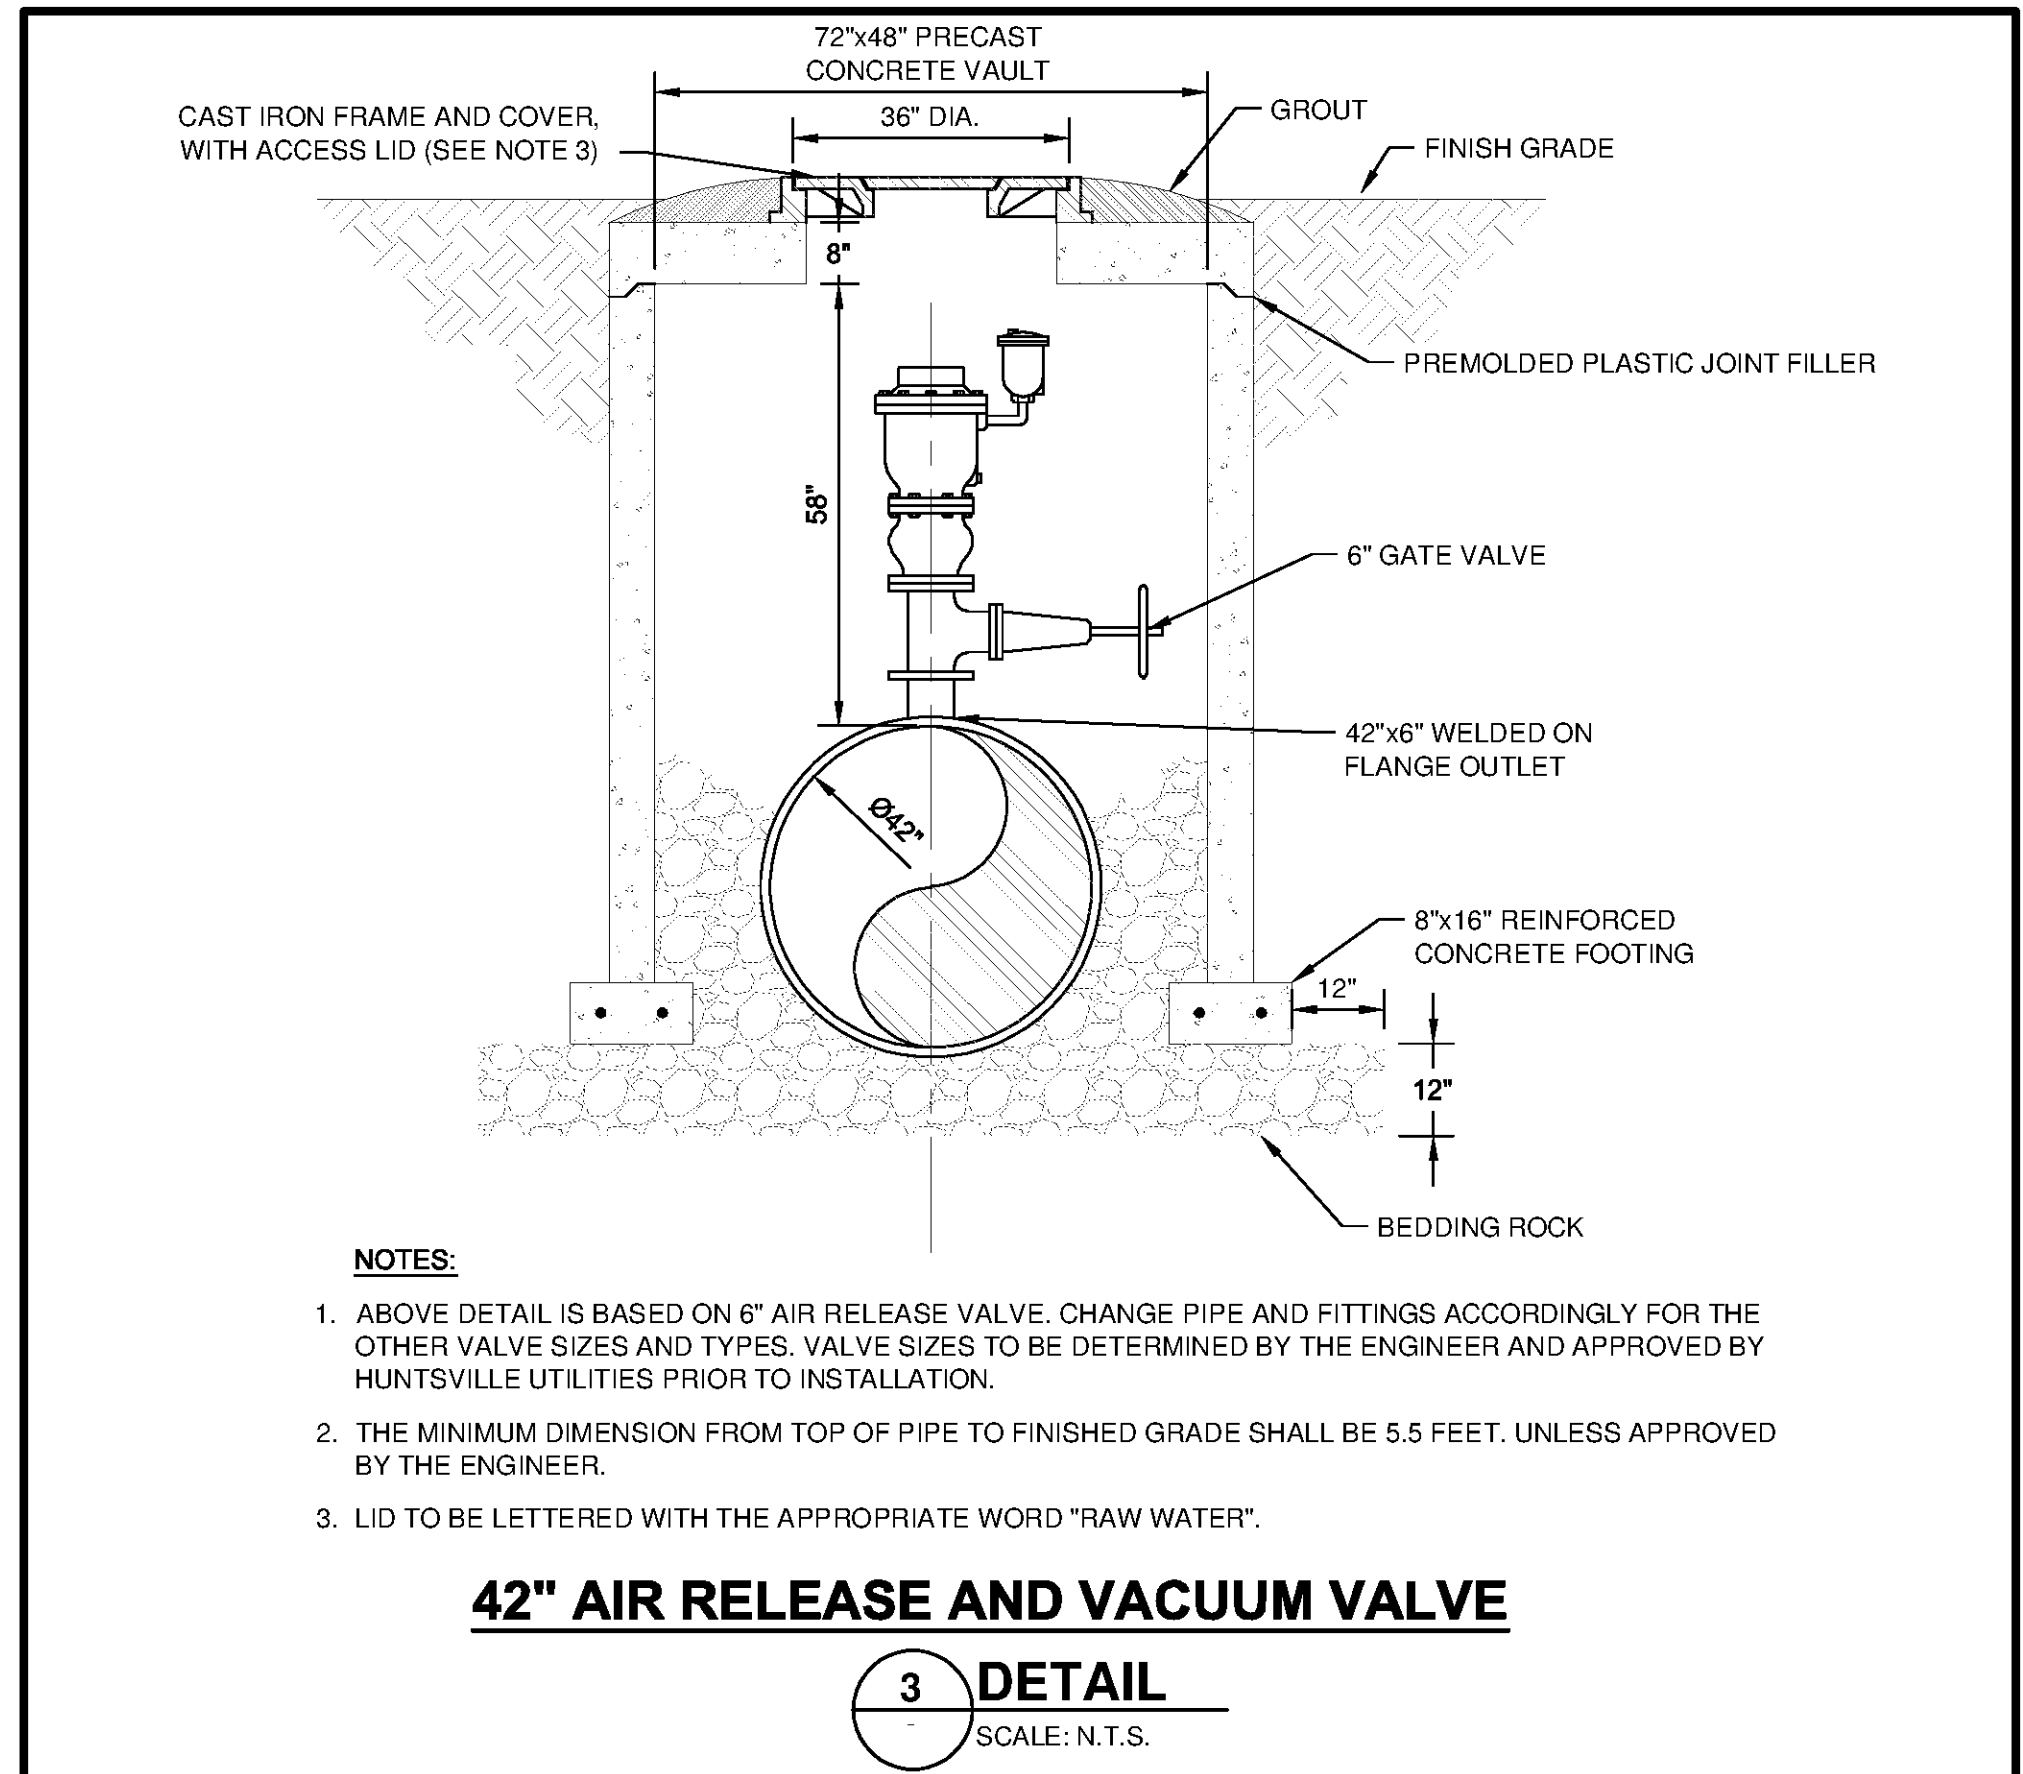
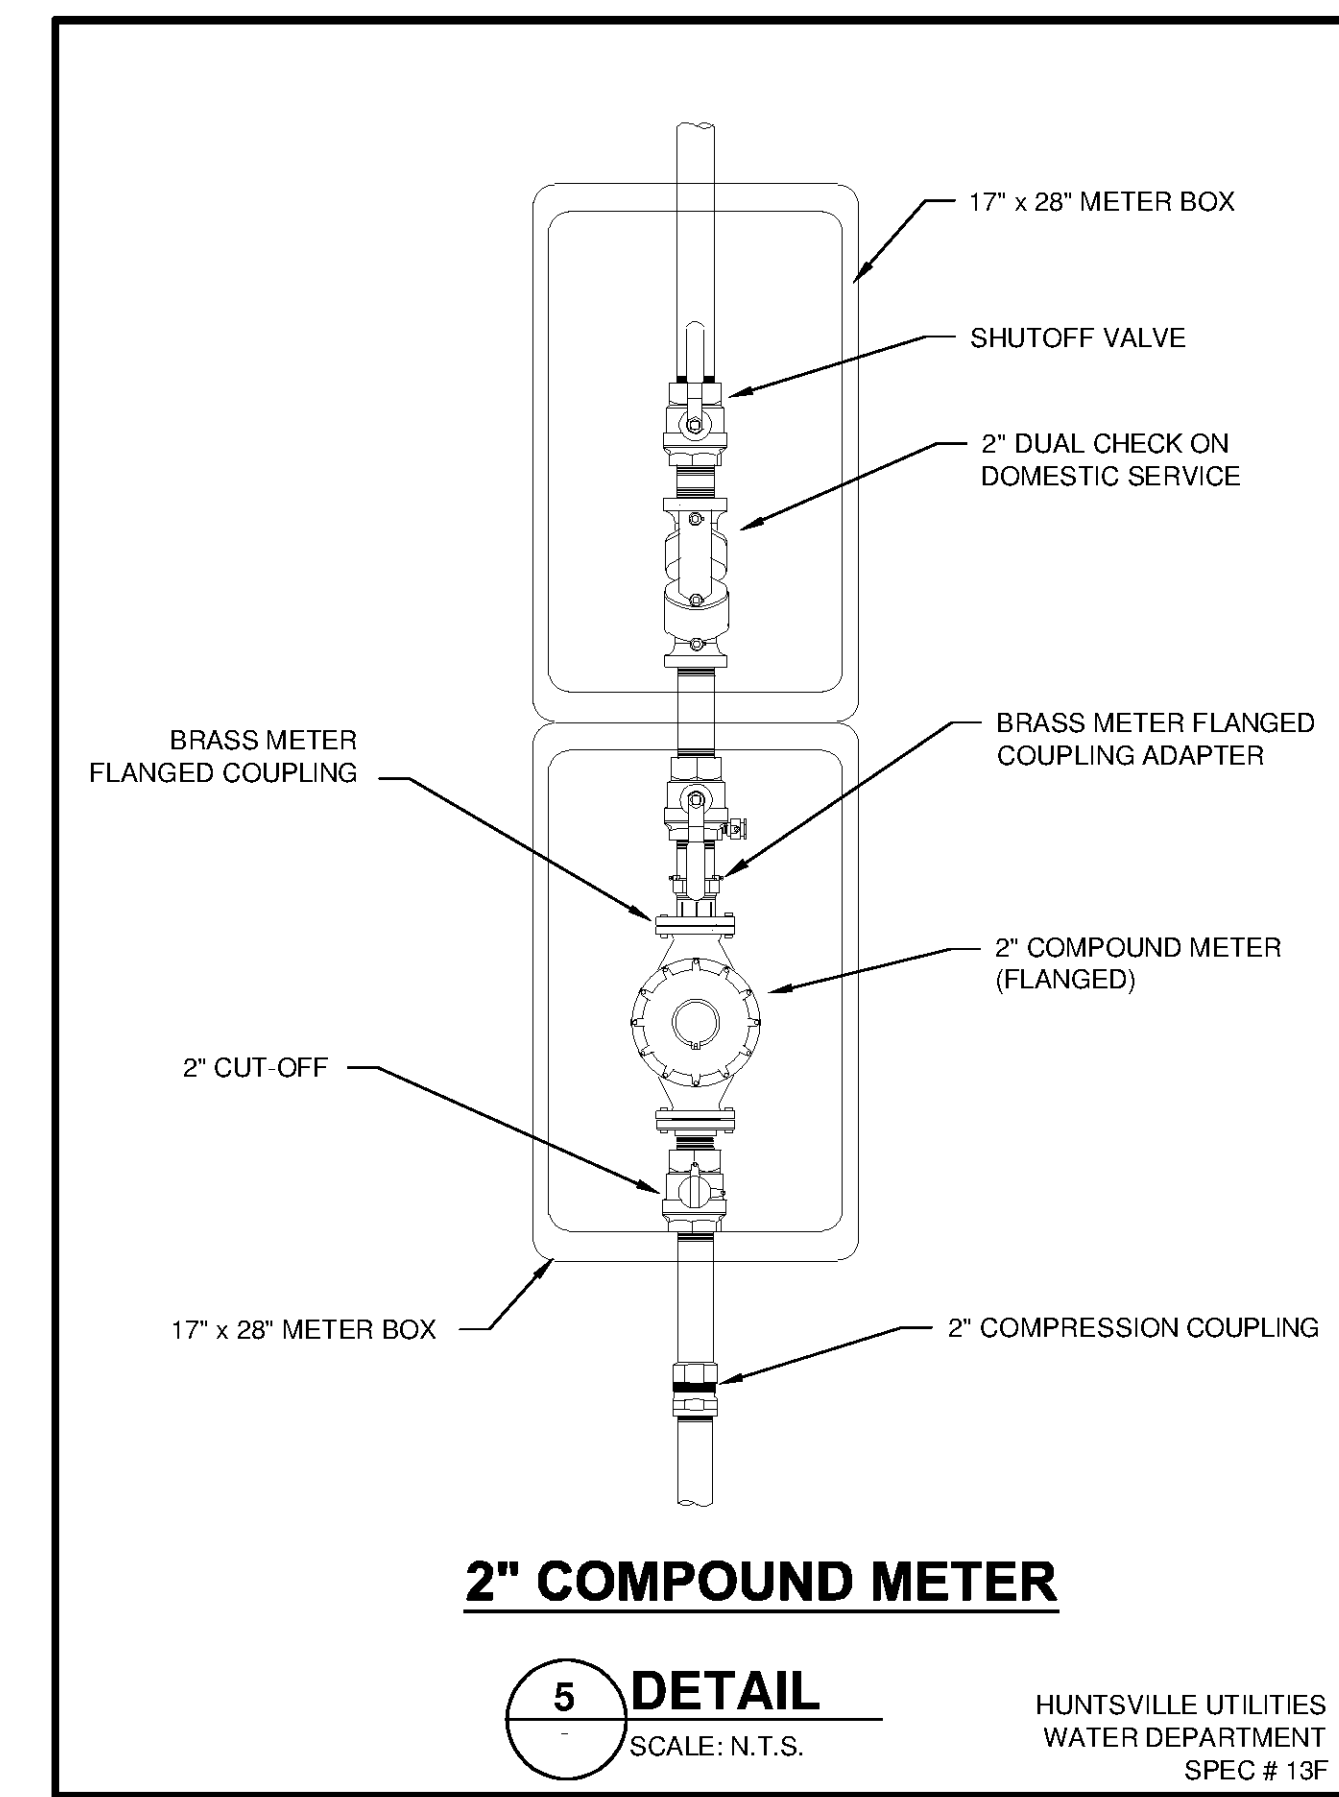
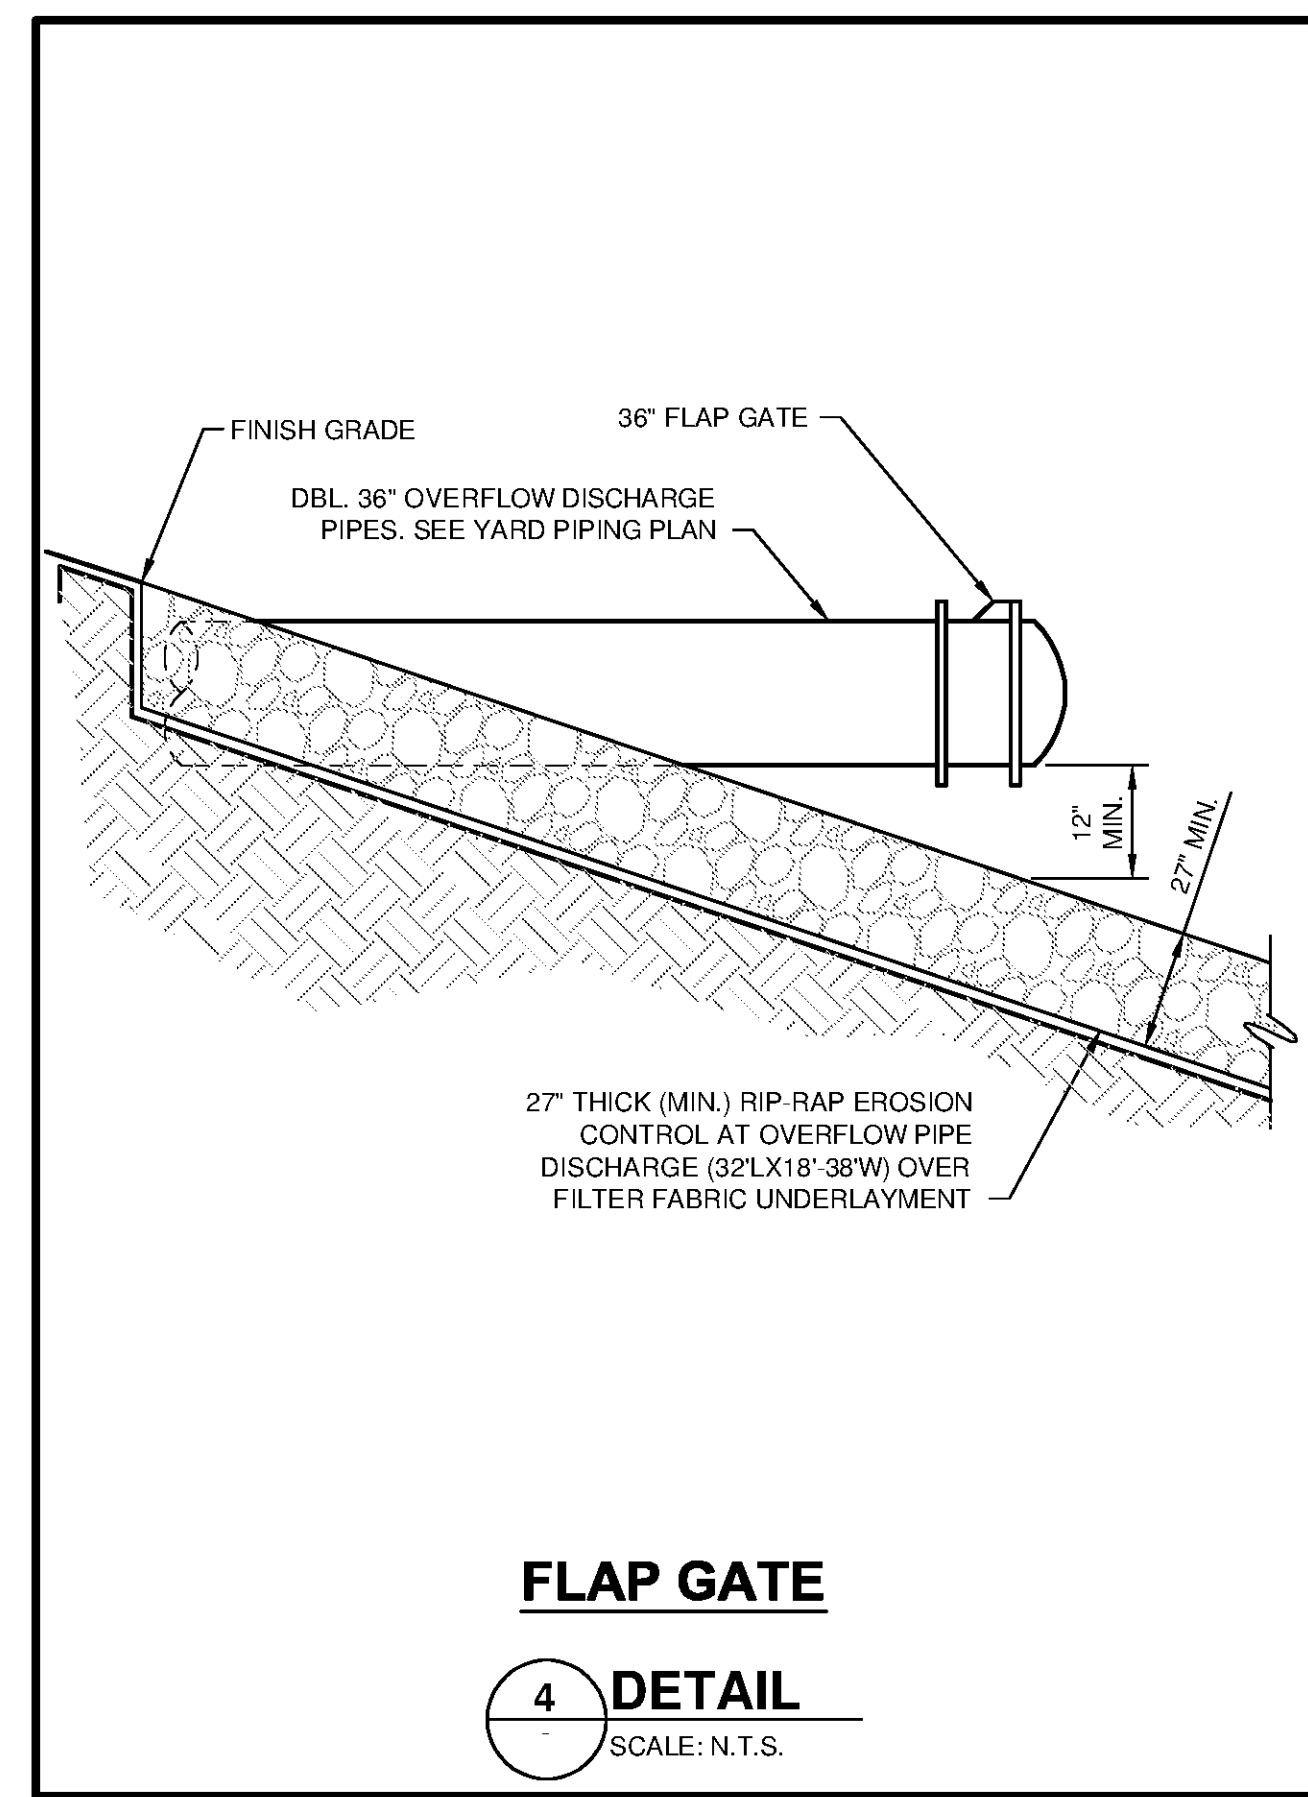
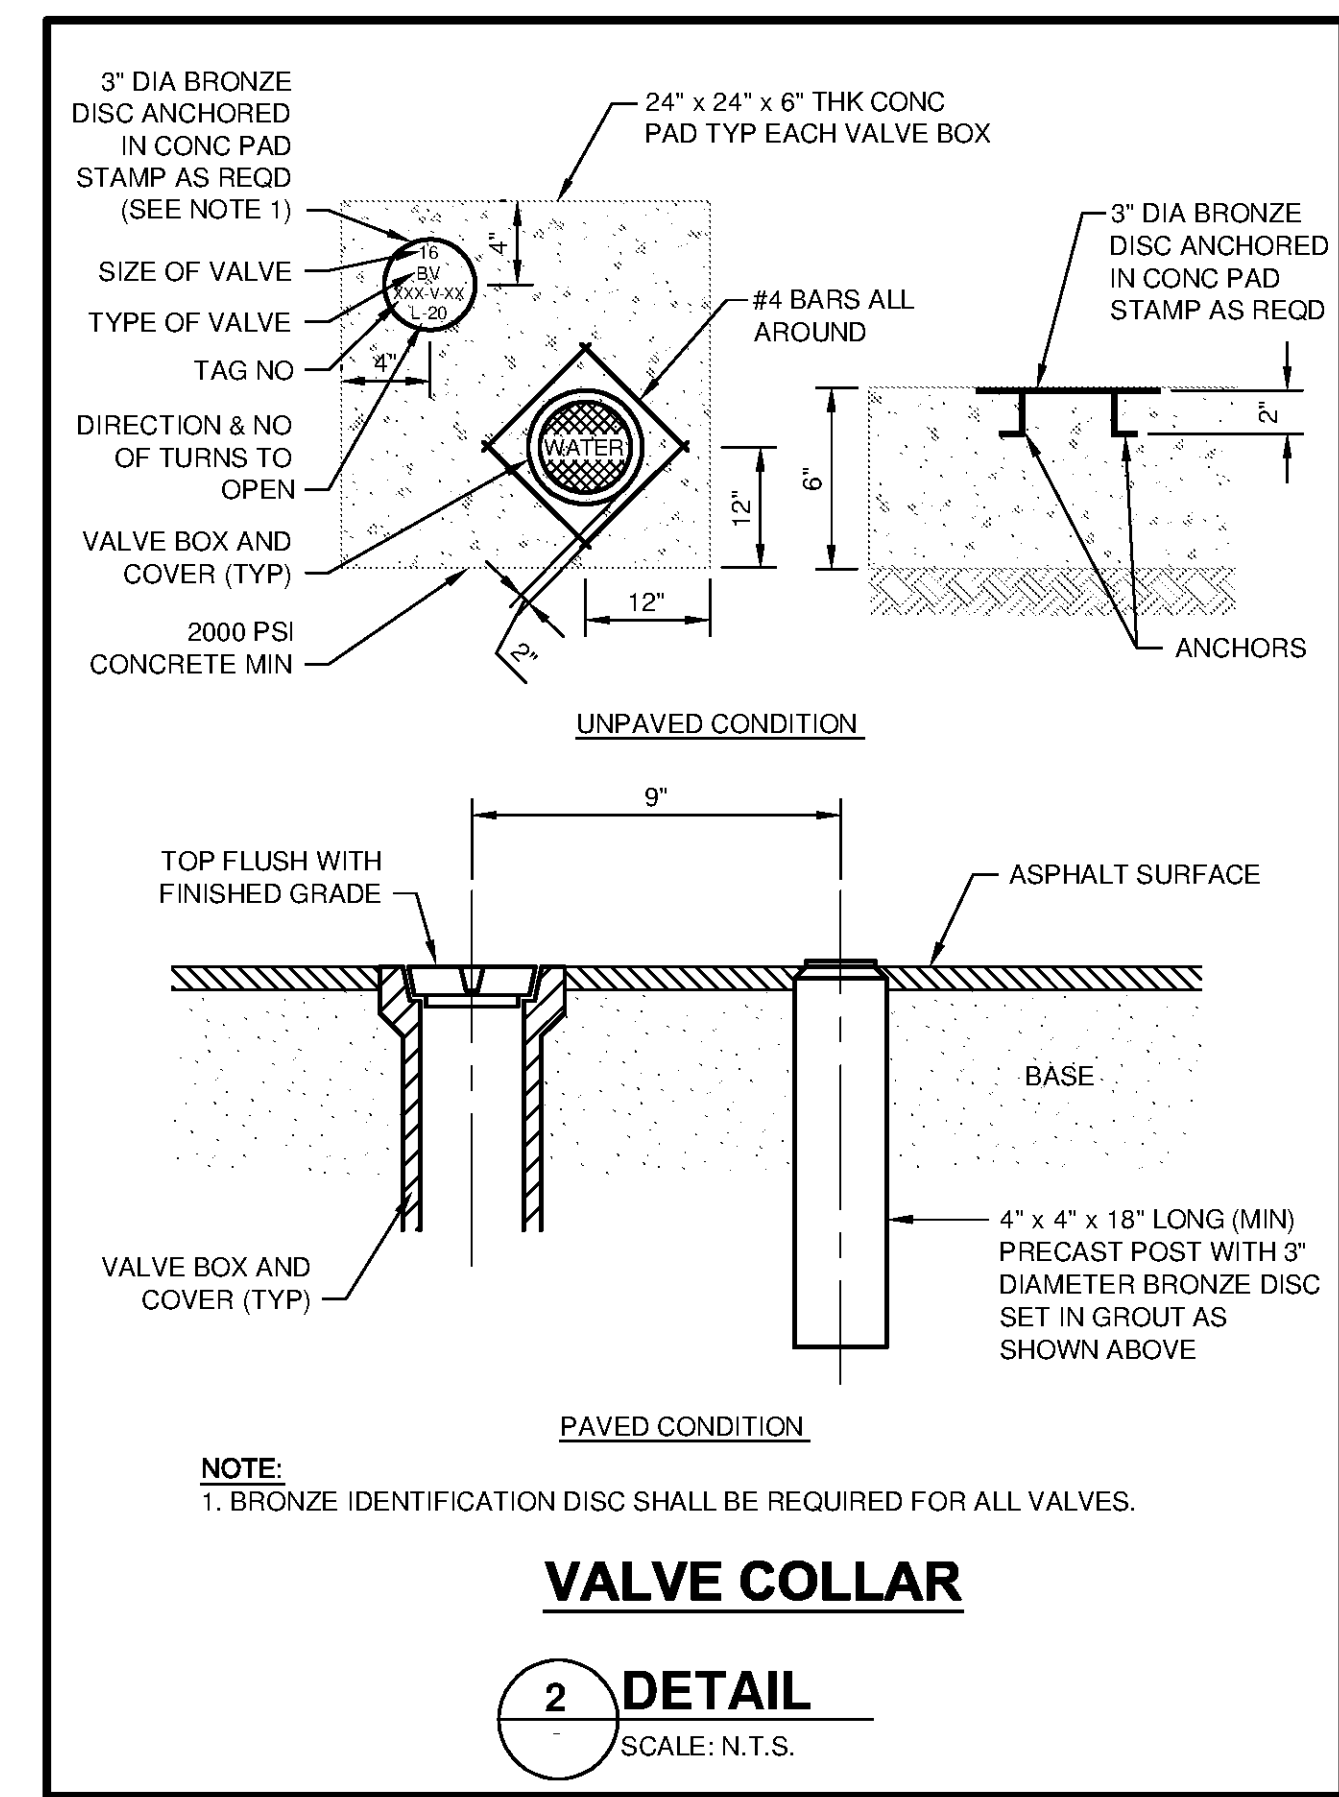


10/9/2014 1:38:38 PM - P:\IER\11740\200-11740-10003\CAD\SHEETFILES\TREATMENT PLANT\WTP C-9501 TO C-9503 DETAILS.DWG - DAVALOS, PAULA

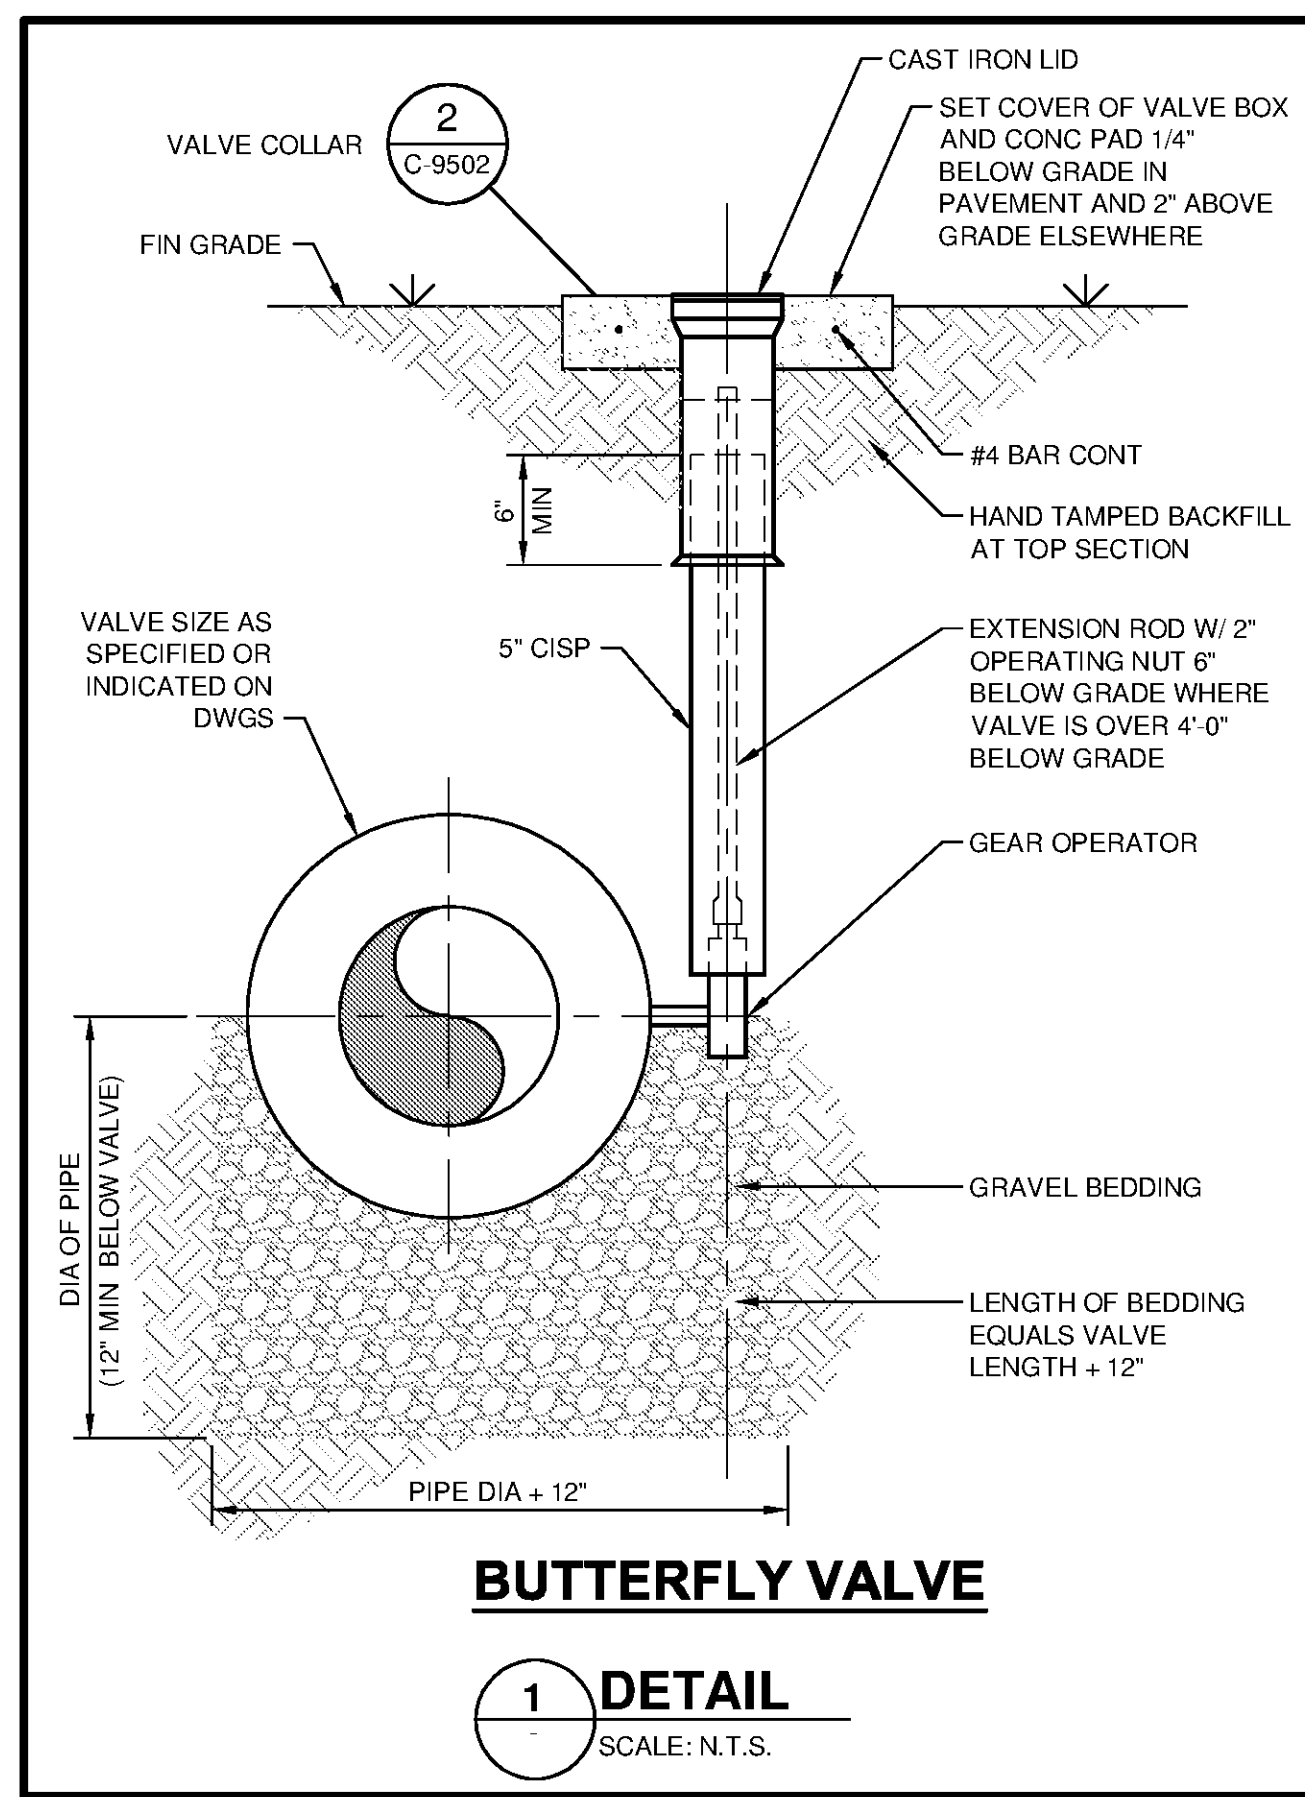

www.tetrattech.com
 101 QUALITY CIRCLE, SUITE 140
 HUNTSVILLE, ALABAMA 35806
 PHONE: (256) 424-4077 FAX: (256) 424-4097

BID SET

BY: _____
 DATE: _____
 MARK: _____
 DESCRIPTION: _____

HUNTSVILLE UTILITIES
 SOUTHEAST WATER TREATMENT PLANT

STANDARD CIVIL DETAILS

Project No.: 200-11740-10003
 Designed By: JRW
 Drawn By: WDV
 Checked By: JPT

C-9502

Copyright: Tetra Tech
 Bar Measures 1 inch