


10/6/2014 2:29:11 PM - \\ERS\181\FS1\PROJECTS\IER11740\200-11740-10003\CAD\DETAILS\TREATMENT PLANT\WP-C-9503\DETAILS.DWG SANFORD, CHADWICK


F  
E  
D  
C  
B  
A

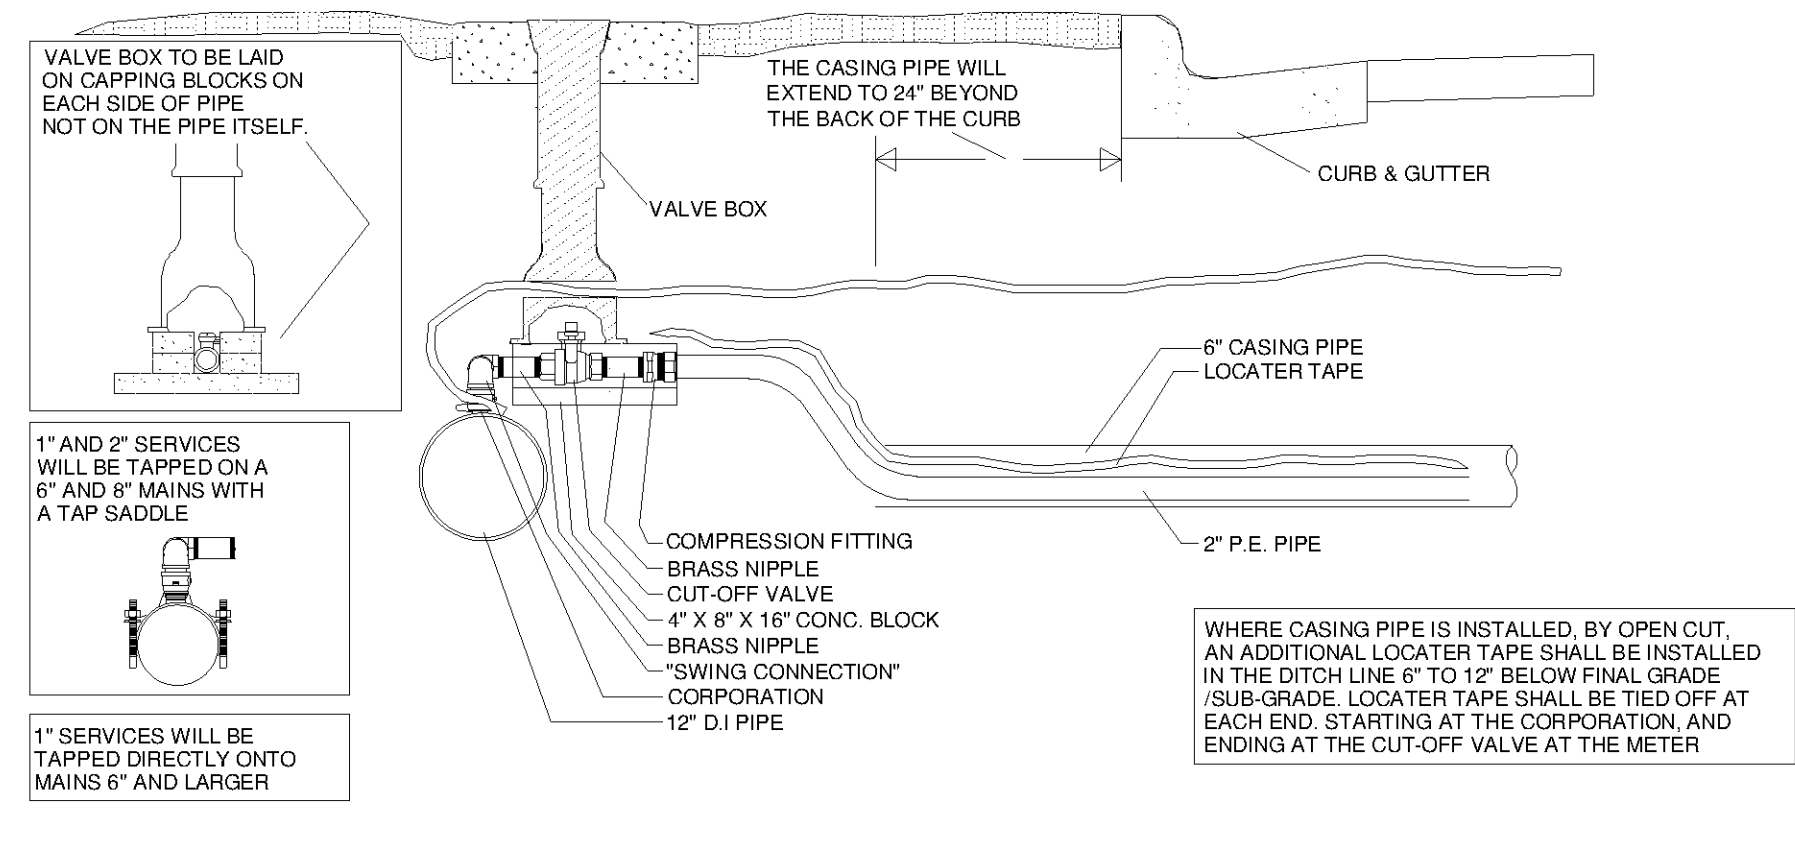

### METER WITH CONCRETE METER BOX


**1 DETAIL**  
SCALE: N.T.S.

HUNTSVILLE UTILITIES  
WATER DEPARTMENT  
SPEC # 13B

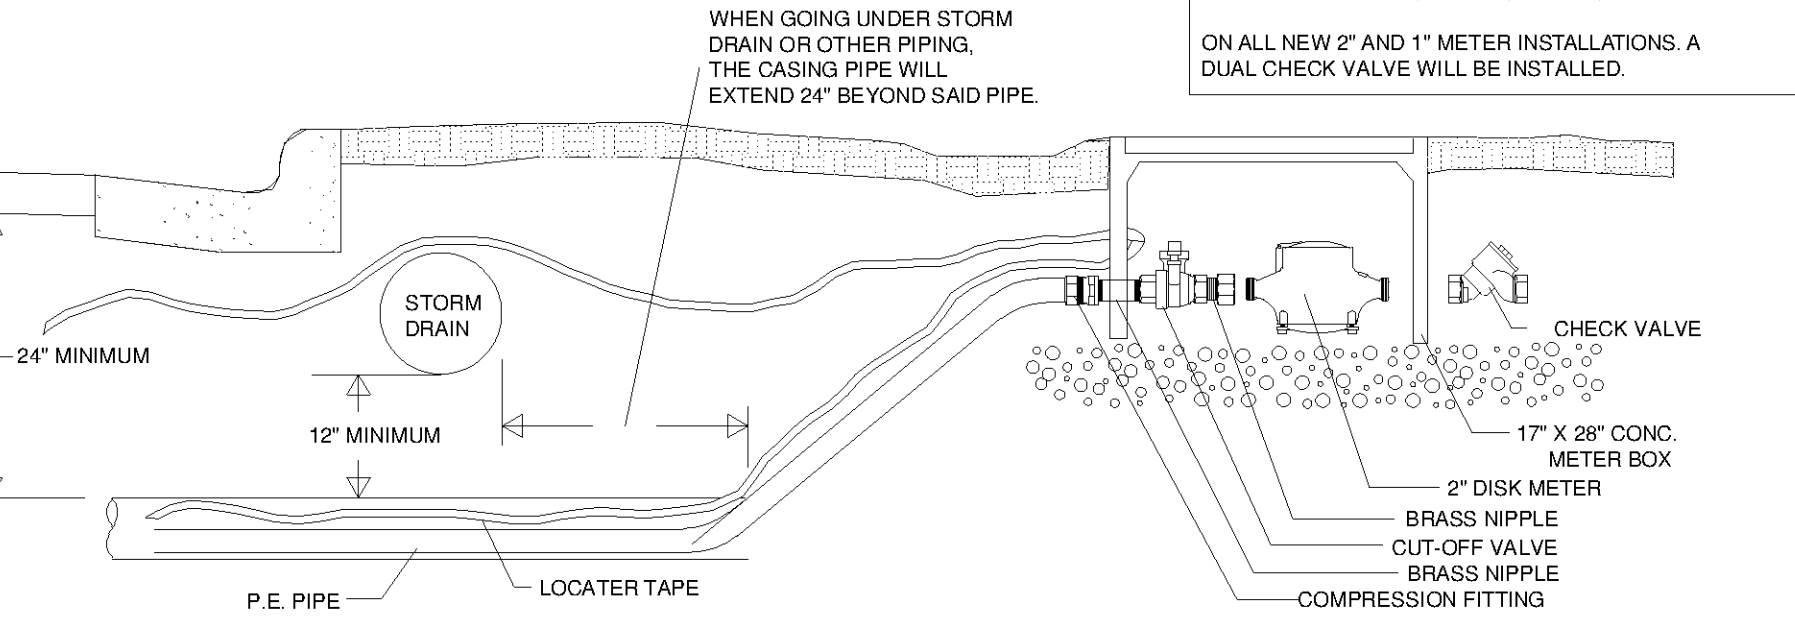

### CANTILEVER GATE



**2 DETAIL**  
SCALE: N.T.S.

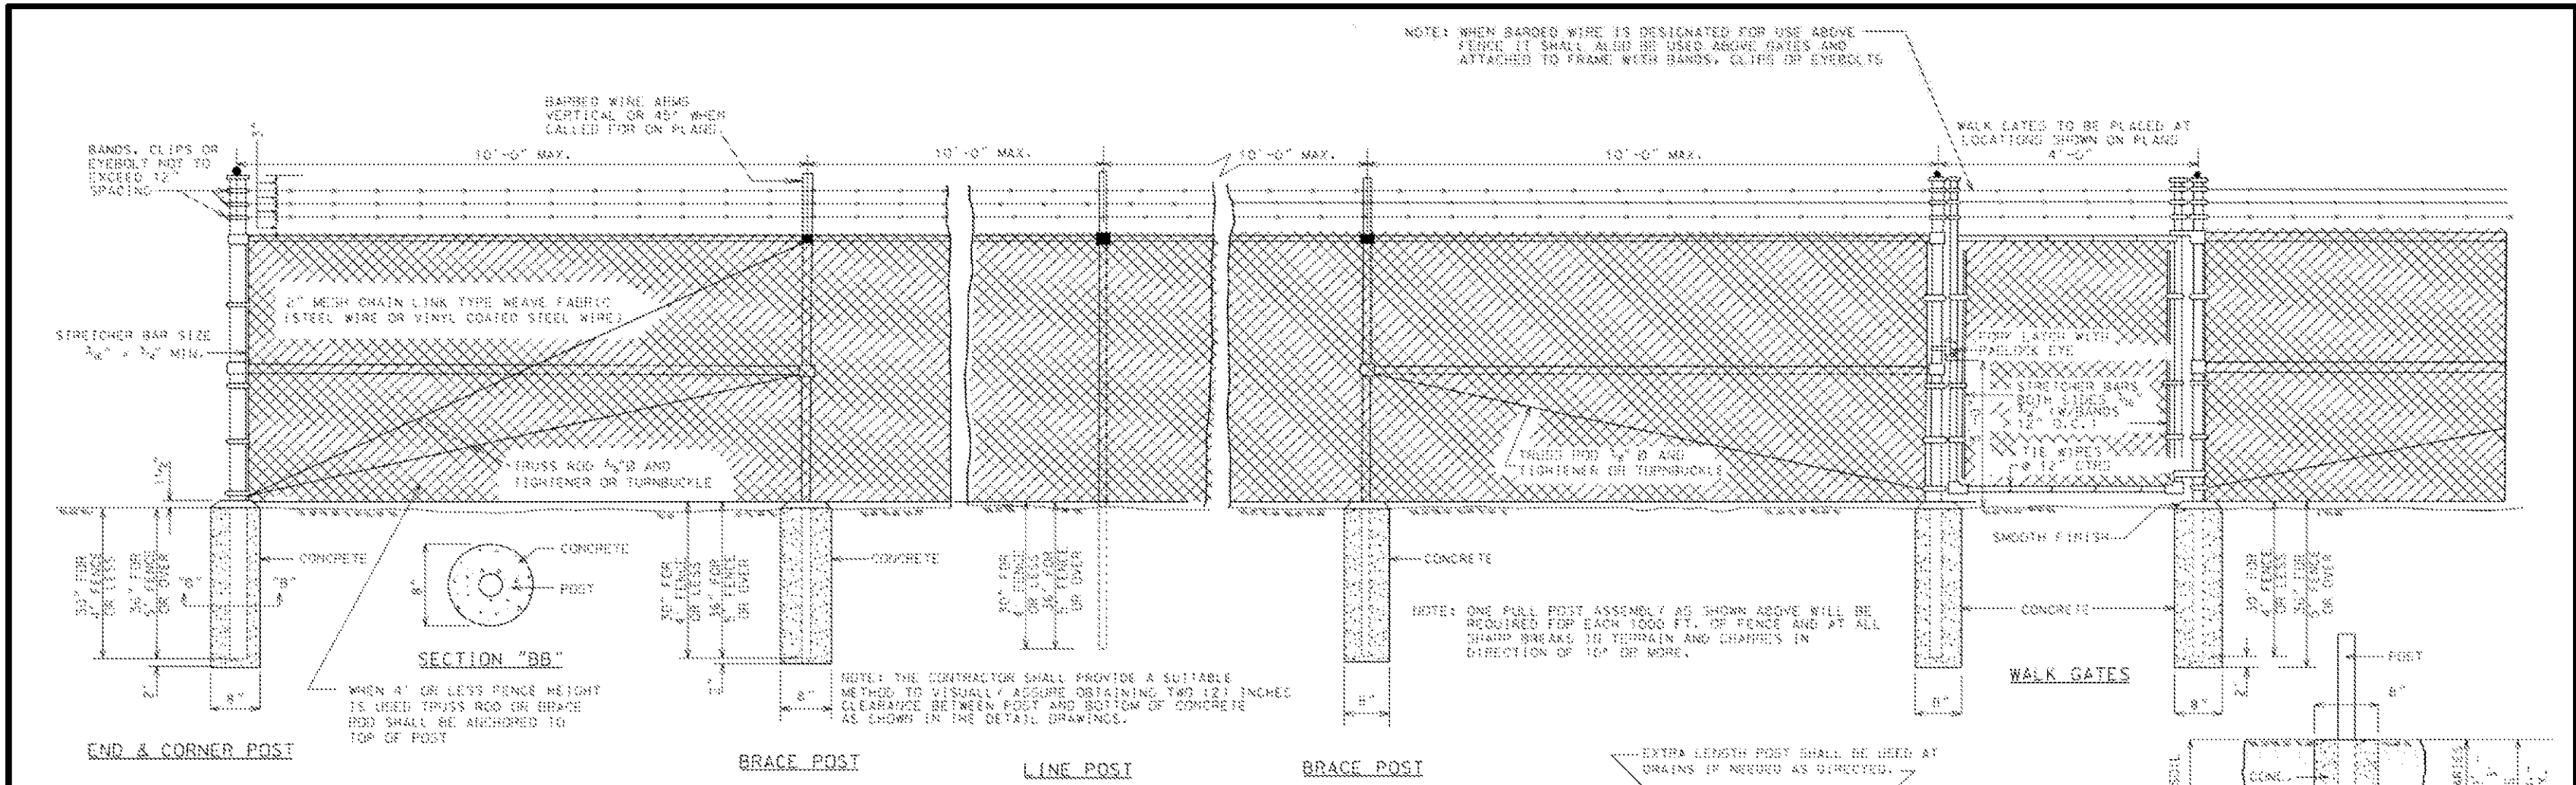


### CHAIN LINK FENCE AND ACCESS GATE

**3 DETAIL**  
SCALE: N.T.S.

ALABAMA DEPARTMENT  
OF TRANSPORTATION  
SPECIAL DRAWING NO.  
**IF-634**  
INDEX NO.  
**210**

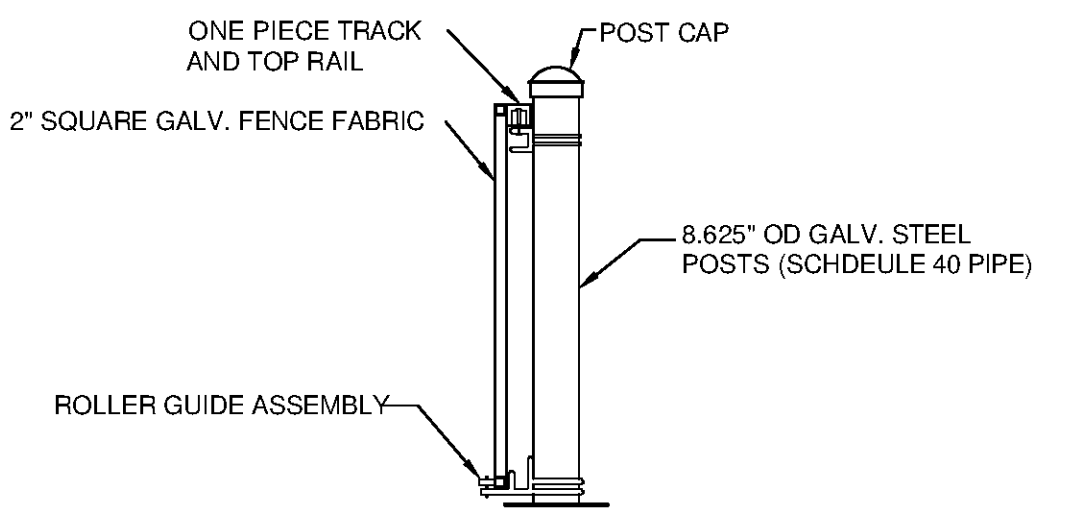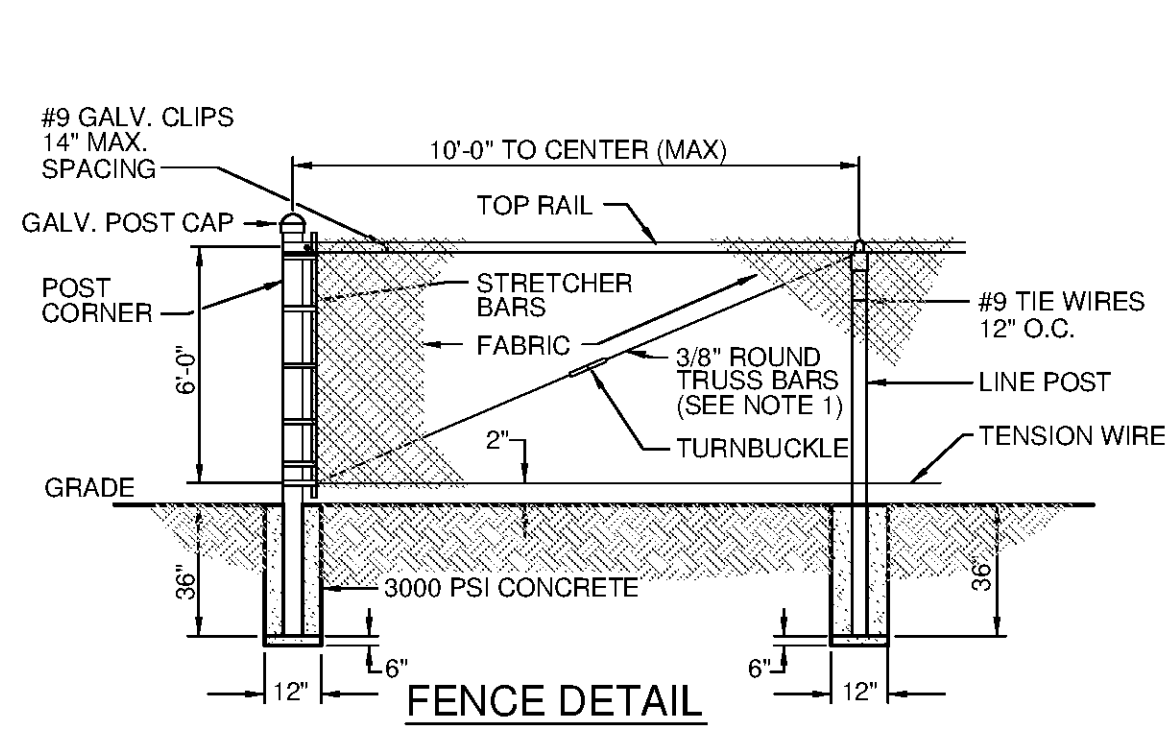

**A SECTION**  
N.T.S.

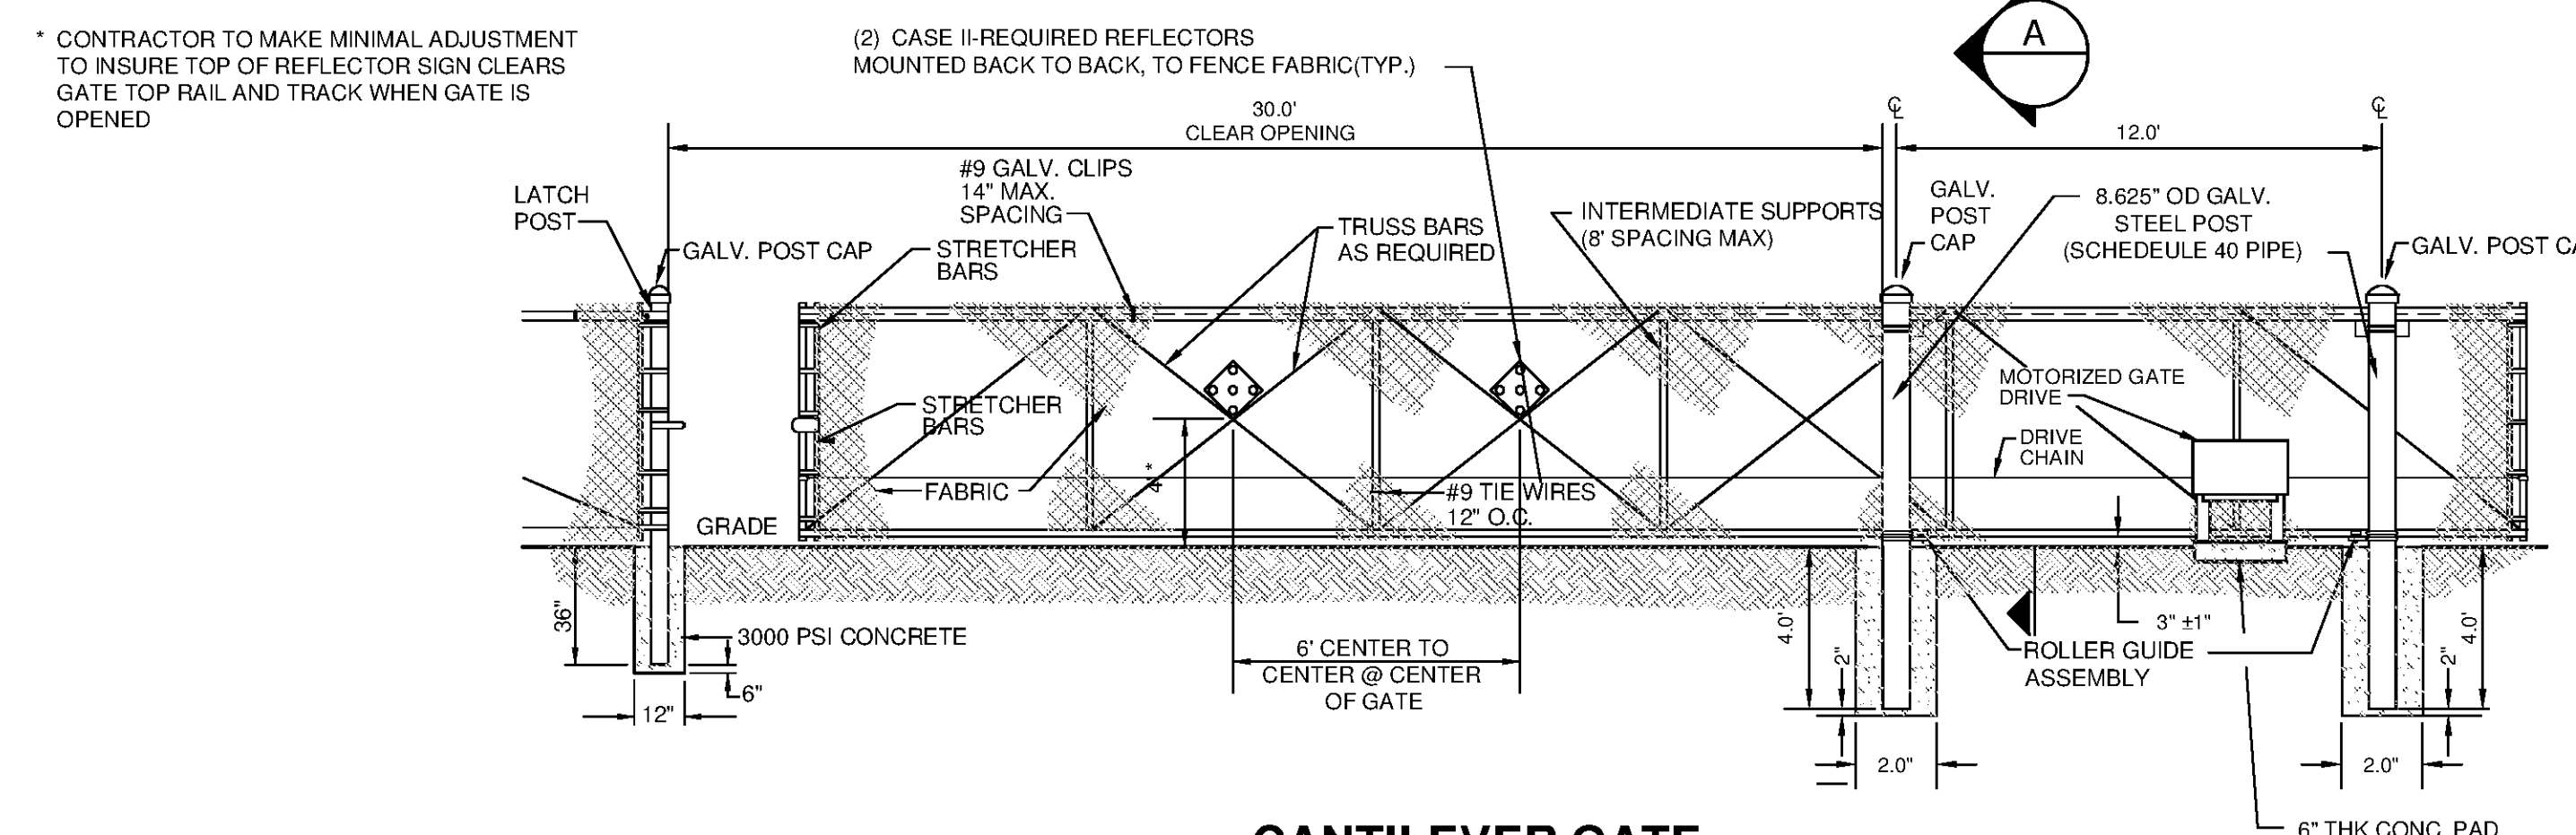

**TETRA TECH**  
www.tetra.tech.com  
101 QUALITY CIRCLE, SUITE 140  
HUNTSVILLE, ALABAMA 35806  
PHONE: (256) 424-4077 FAX: (256) 424-4097

BID SET

ALABAMA REGISTERED ENGINEER  
CHADWICK SANFORD  
10/27/14

MARK	DATE	DESCRIPTION	BY

HUNTSVILLE UTILITIES  
SOUTHEAST WATER TREATMENT PLANT

**STANDARD CIVIL DETAILS**

Project No.: 200-11740-10003  
Designed By: JRW  
Drawn By: WDV  
Checked By: JPT

**C-9503**

Copyright: Tetra Tech  
Bar Measures 1 inch