
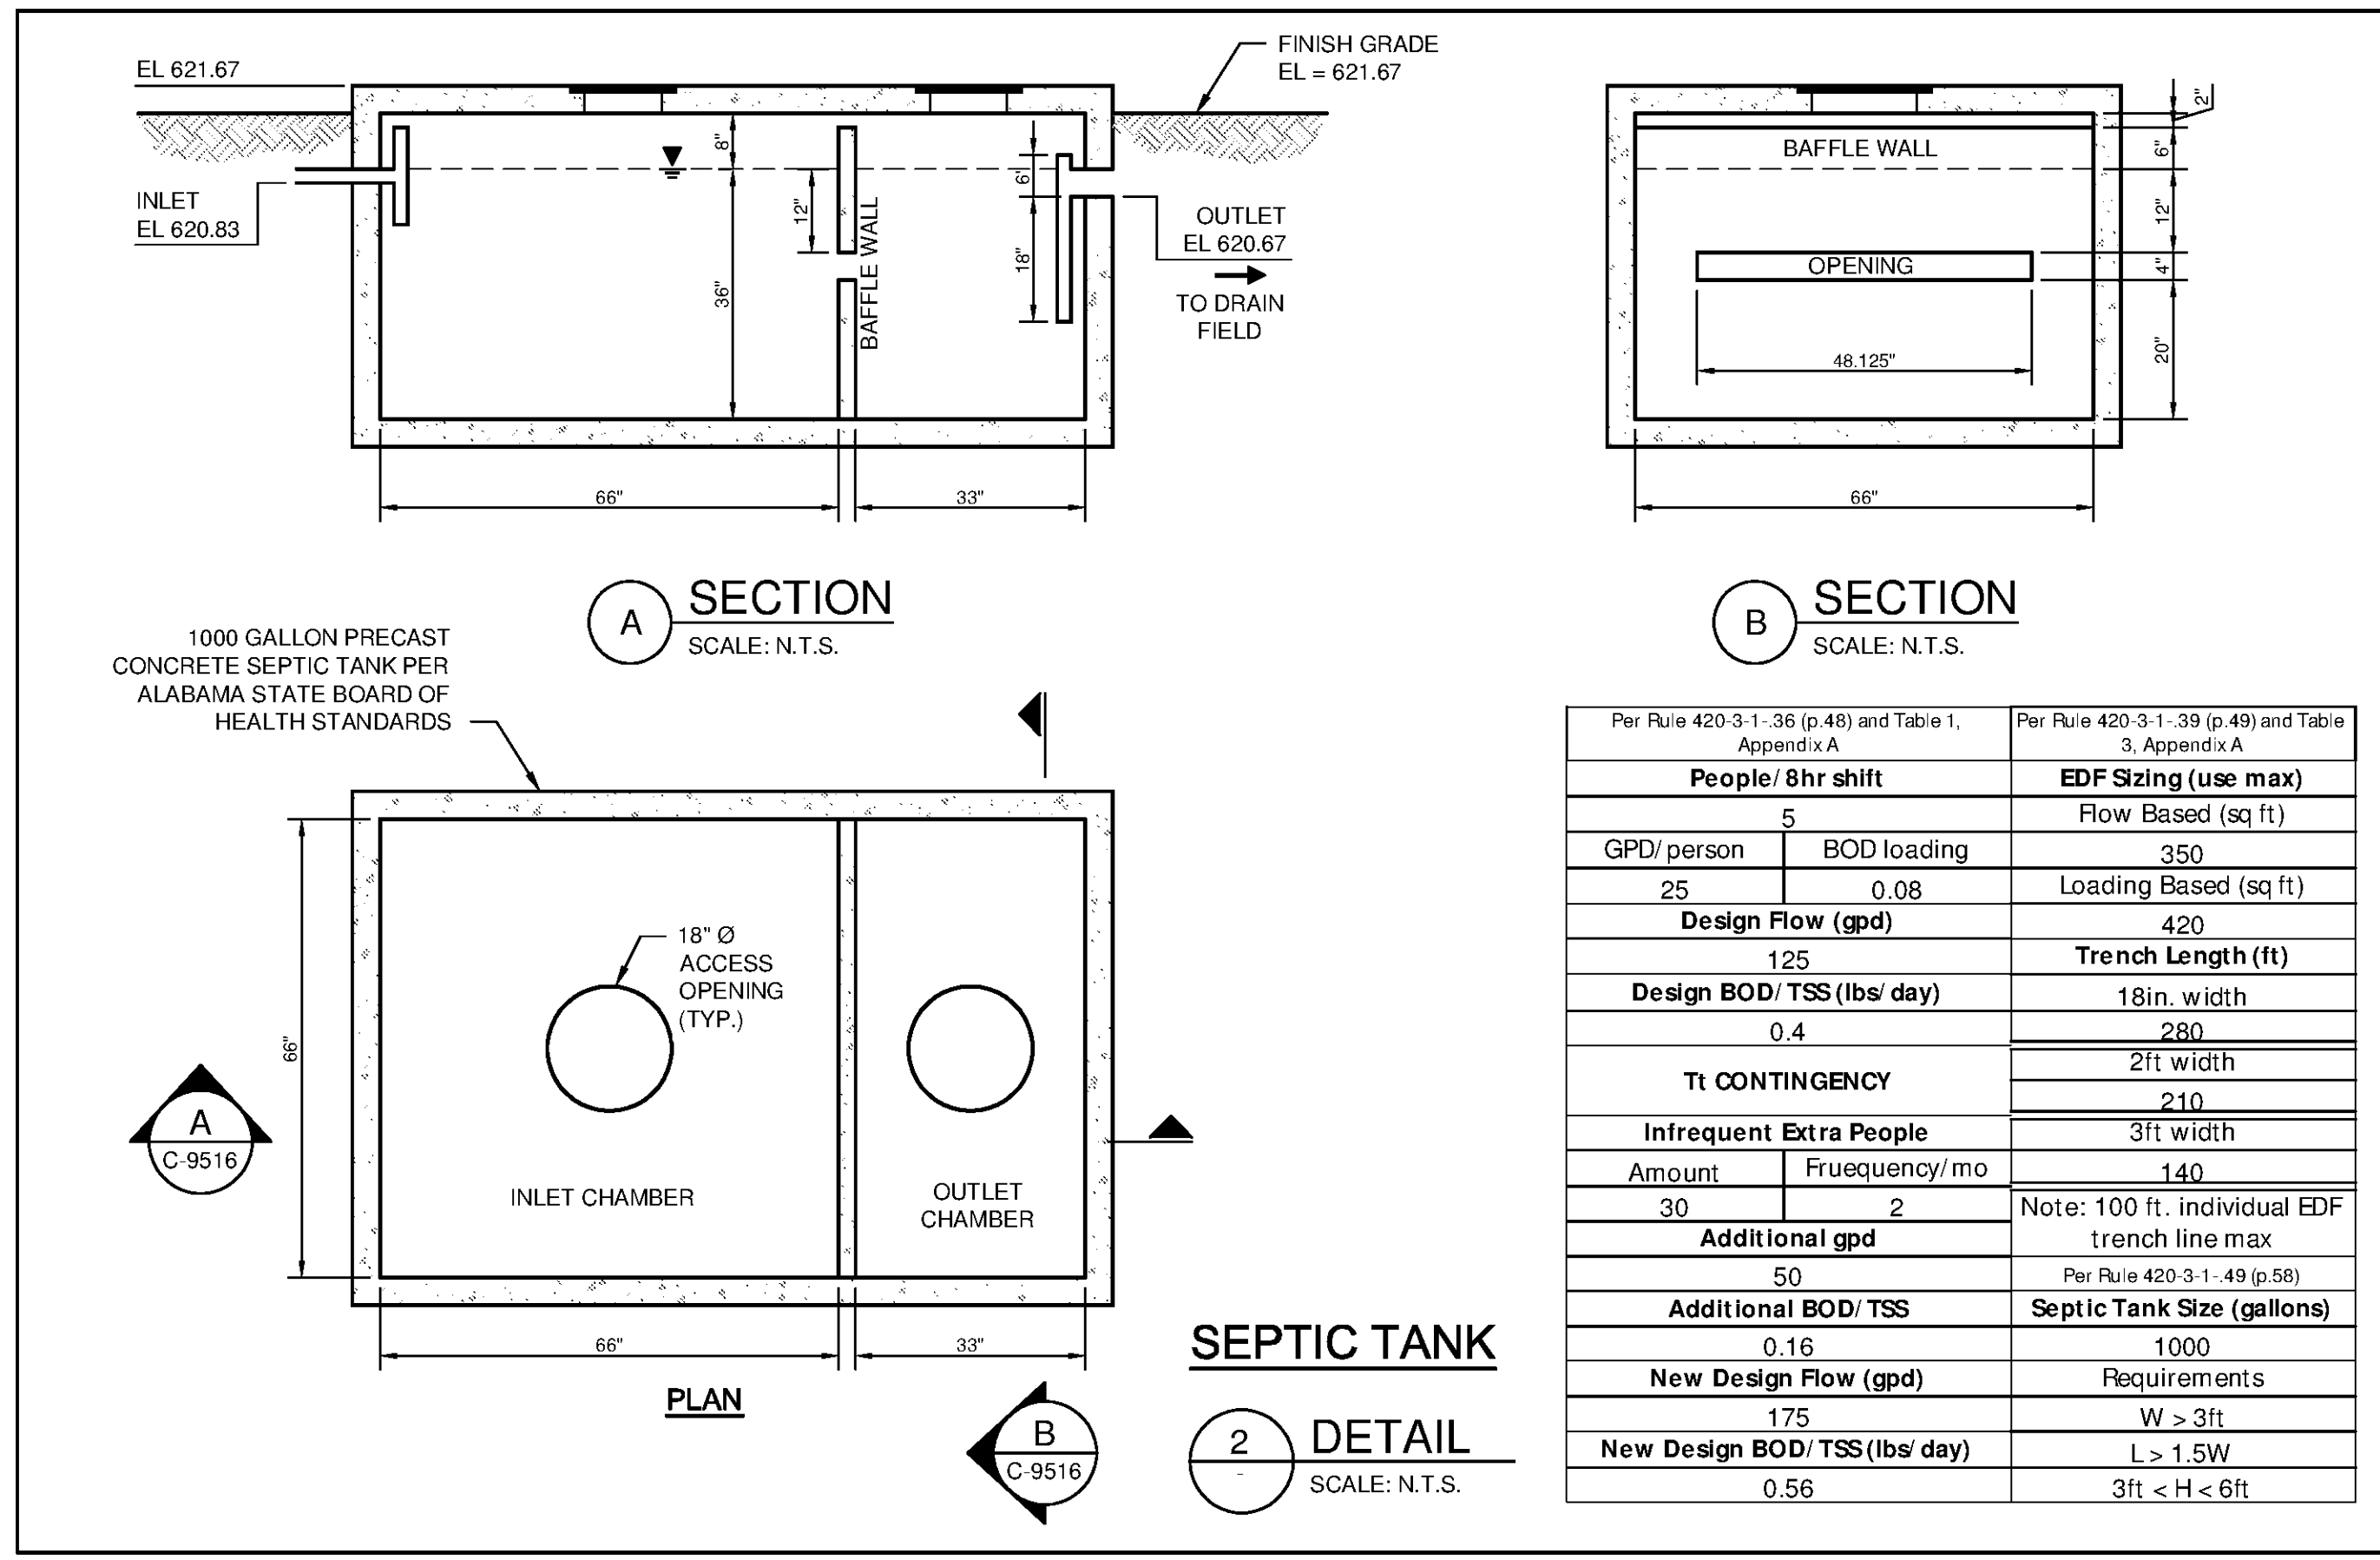
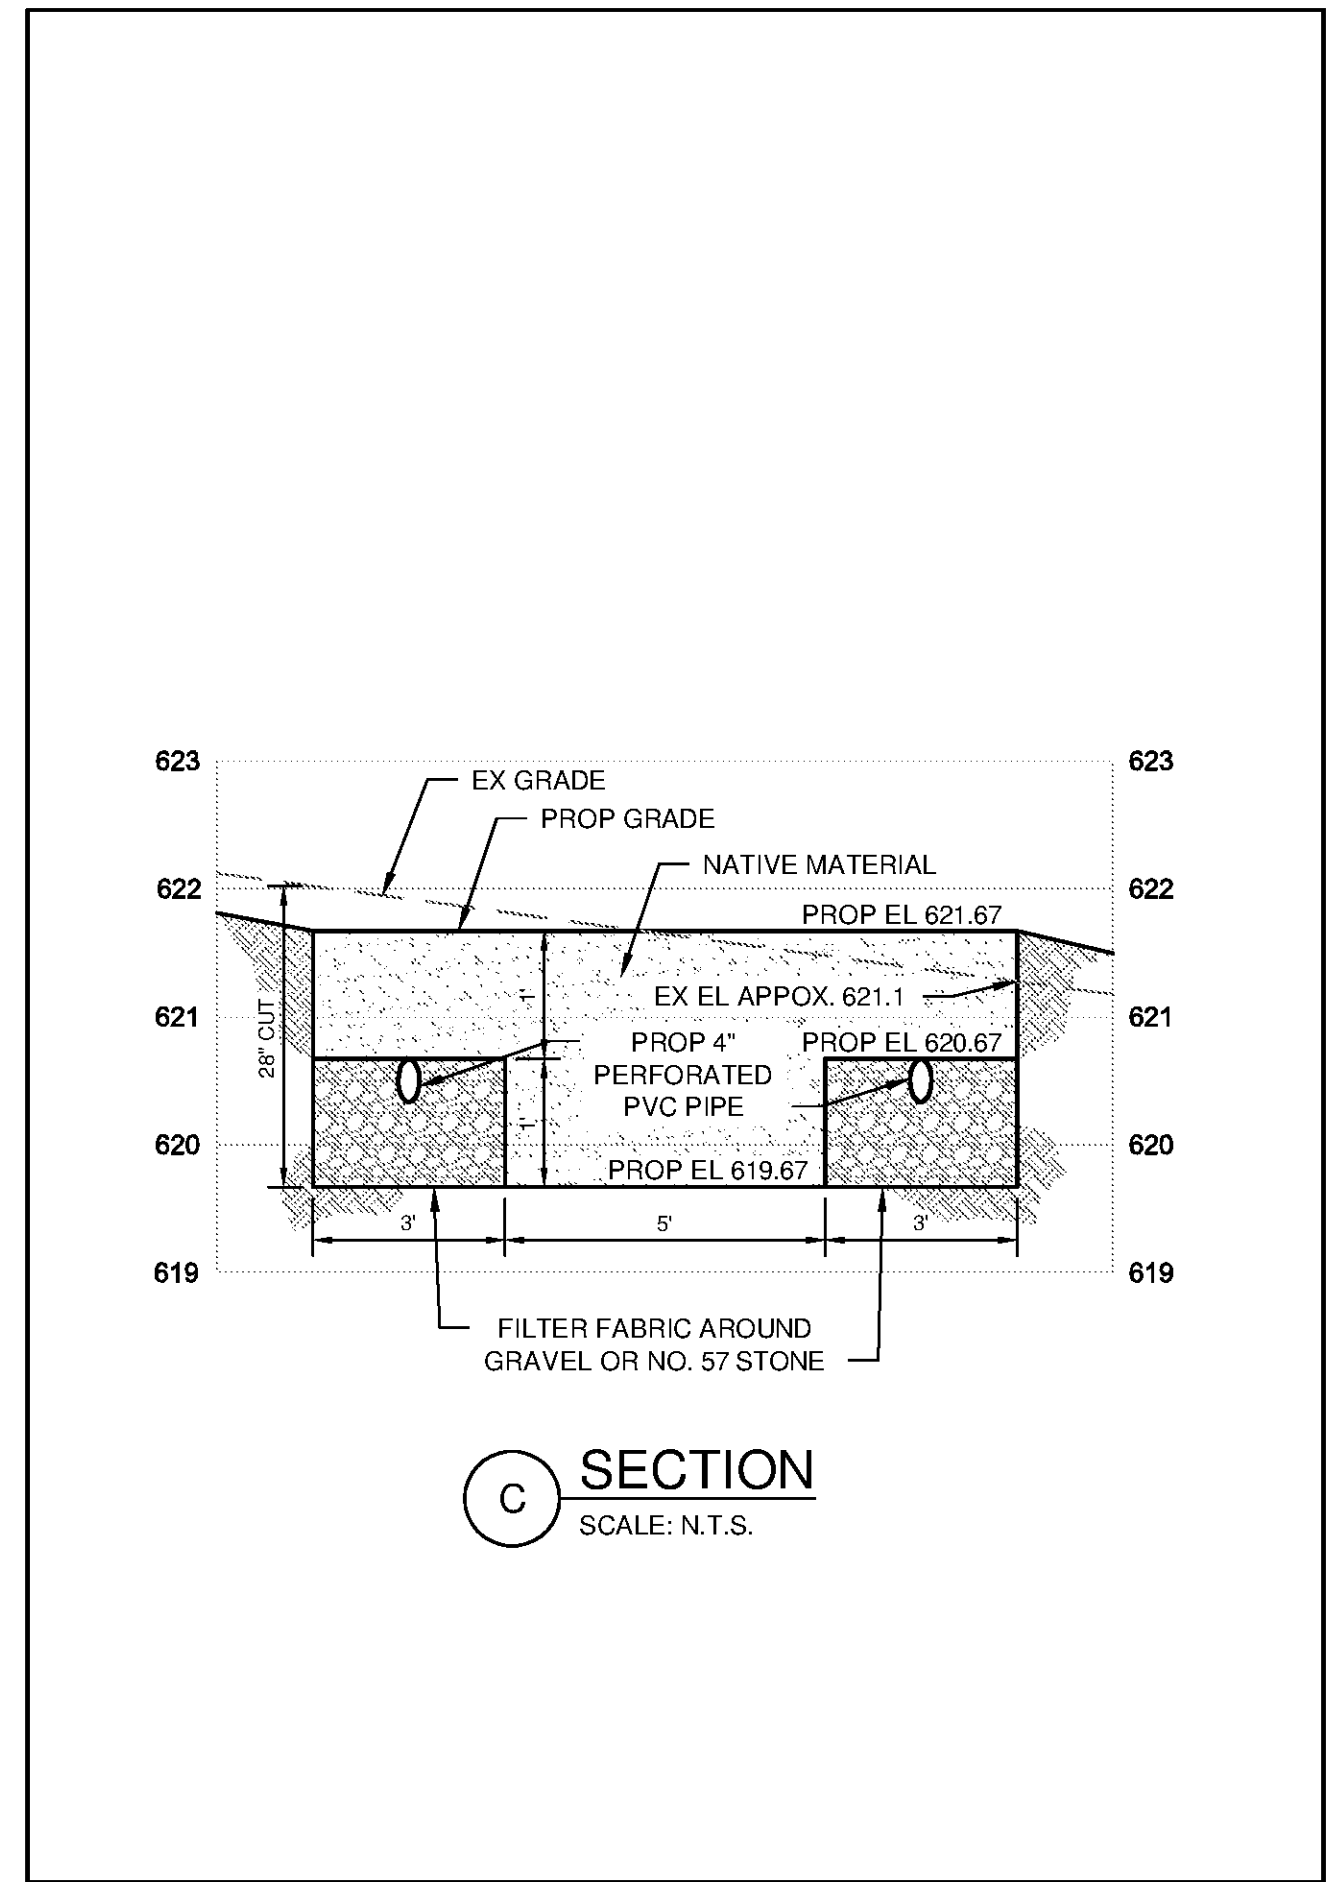


10/10/2014 8:49:28 AM - P:\SERV\1740\200-11740-10003\CAD\SHEETFILES\TREATMENT PLANT\WTP-C-9516 PS & SEPTIC TANK.DWG - DAVALOS, PAULA

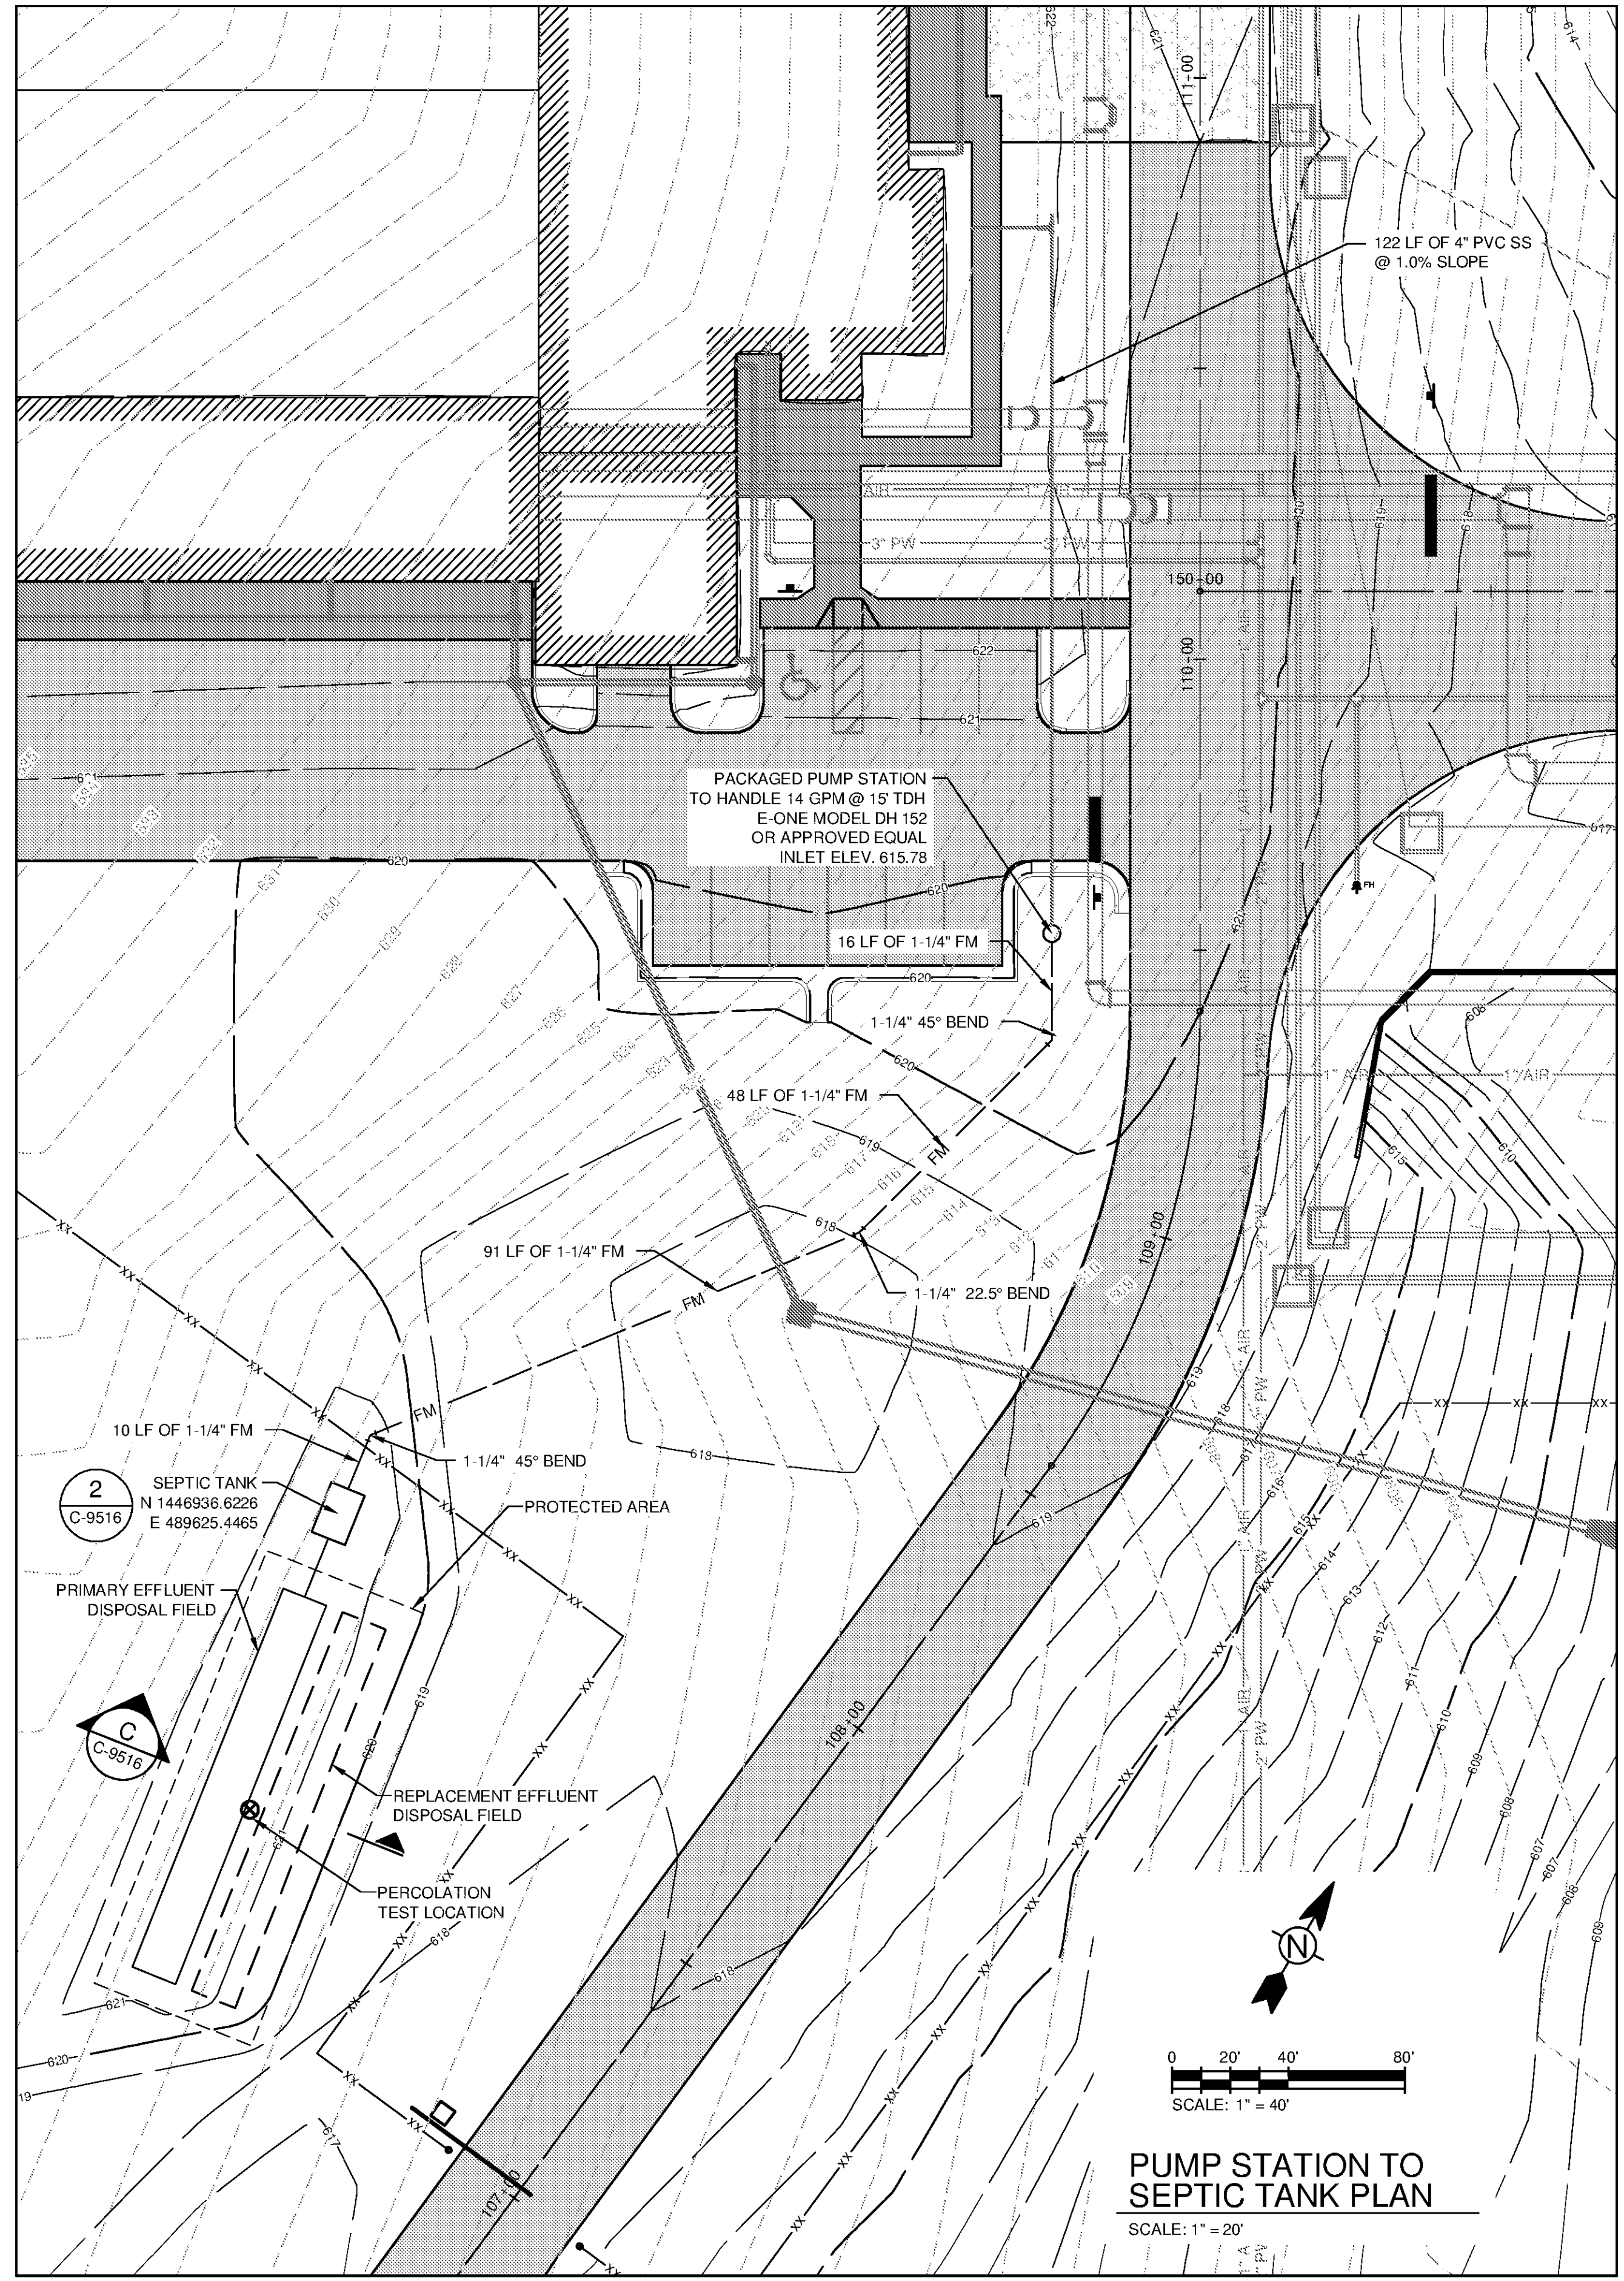

TETRA TECH
www.tetratech.com
101 QUALITY CIRCLE, SUITE 140
HUNTSVILLE, ALABAMA 35806
PHONE: (256) 424-4077 FAX: (256) 424-4097

BID SET

ALABAMA PROFESSIONAL ENGINEER
CHRISTIAN F. DALRYMPLE
10124714

MARK	DATE	DESCRIPTION	BY

HUNTSVILLE UTILITIES
SOUTHEAST WATER TREATMENT PLANT

PUMP STATION AND SEPTIC TANK DETAILS

Project No.: 200-11740-10003
Designed By: JRW
Drawn By: WDV
Checked By: JPT

C-9516
Bar Measures 1 inch

Copyright: Tetra Tech