
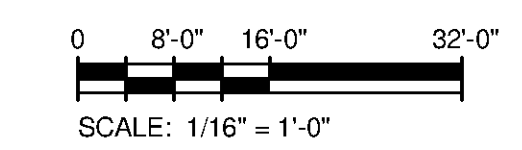
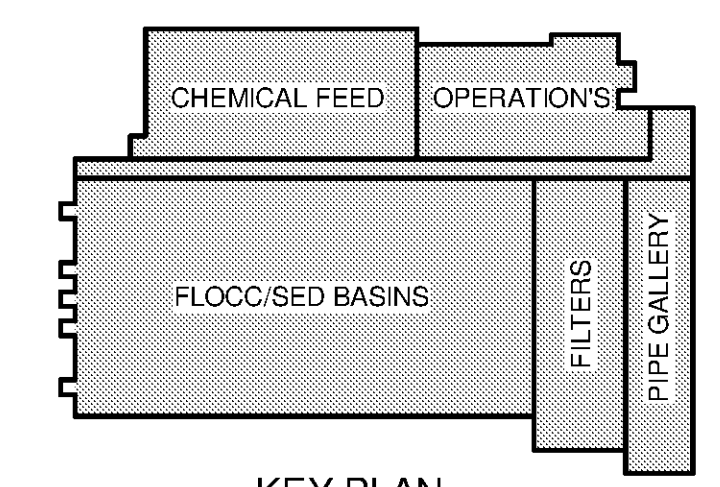


NOTE:
REFER TO G-0003 FOR OVERALL SITE KEY
PLAN AND PROCESS AREA LOCATIONS

PROCESS AREA 2 OVERALL PLAN
SCALE: 1/16" = 1'-0"

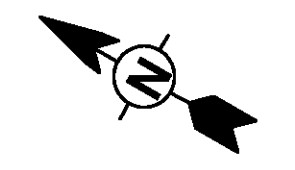

TETRA TECH
www.tetrattech.com
101 QUALITY CIRCLE, SUITE 140
HUNTSVILLE, ALABAMA 35896
PHONE: (256) 424-4077 FAX: (256) 424-4087

BID SET
Professional Engineer Seal for Justin Greenwell, State of Alabama, License No. 35103-E, dated 10/24/14.

MARK	DATE	DESCRIPTION	BY

HUNTSVILLE UTILITIES
SOUTHEAST WATER TREATMENT PLANT
**PROCESS AREA 2
OVERALL PLAN**

Project No.: 200-11740-10003
Designed By: JLB
Drawn By: BRF
Checked By: CDC

S-2100