




10/1/2014 3:20:13 PM C:\Revit Local\WTP-11740-S-MAN\PEL_Justin.Greenwell.rvt

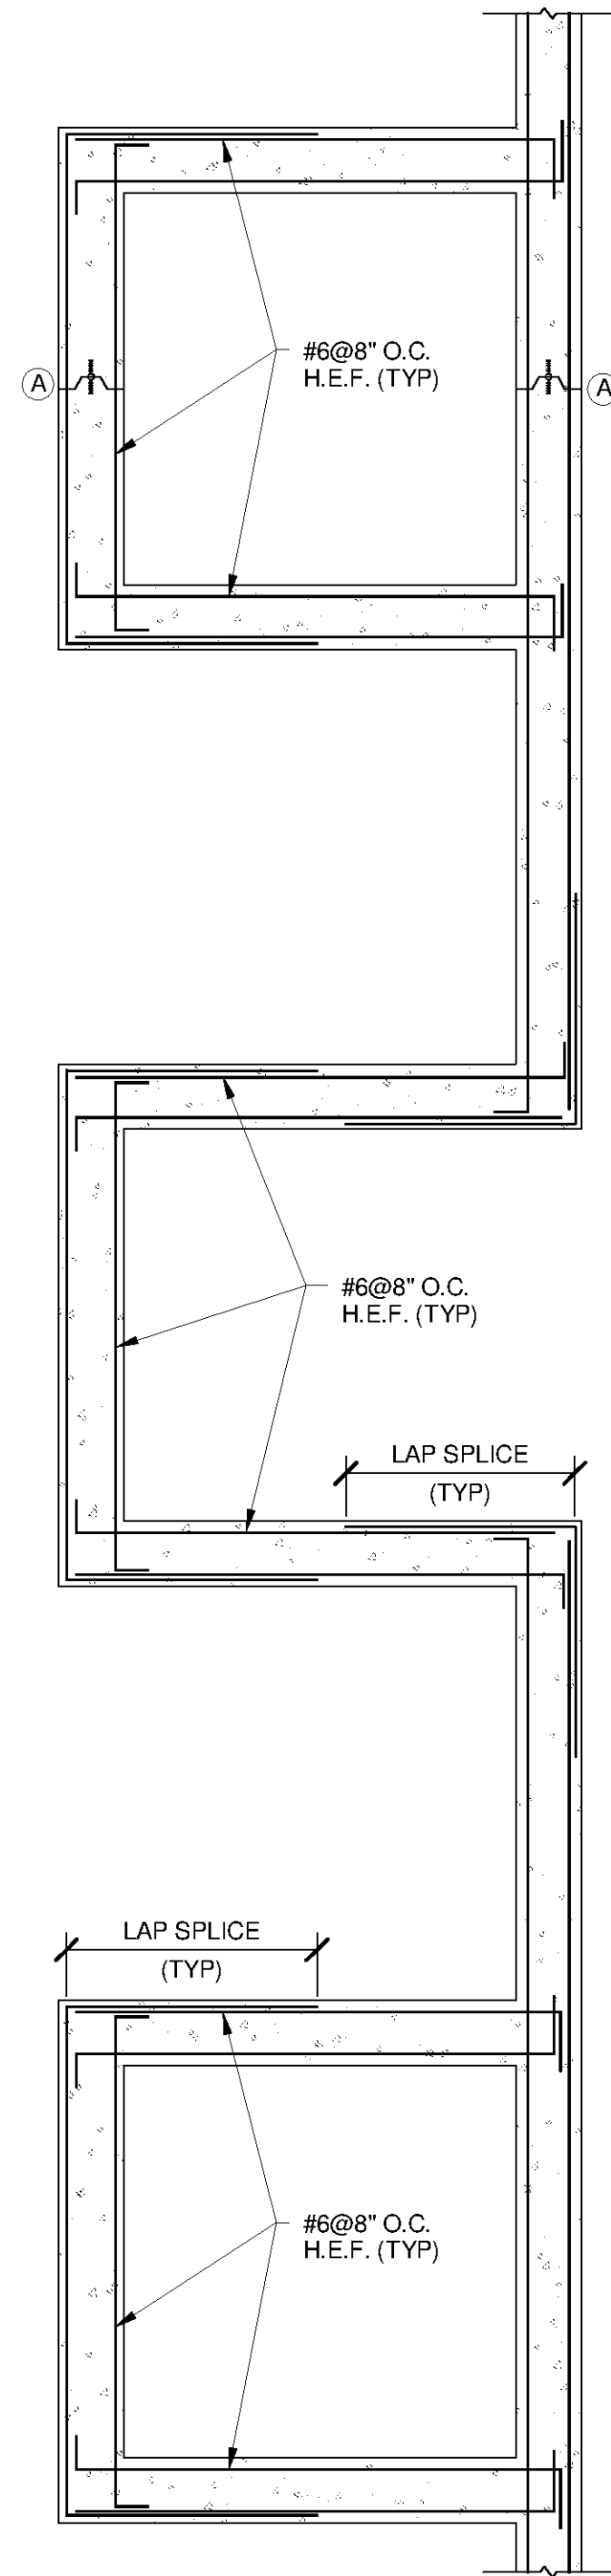


1 ENLARGED PLAN
S-2101 SCALE: 3/8" = 1'-0"

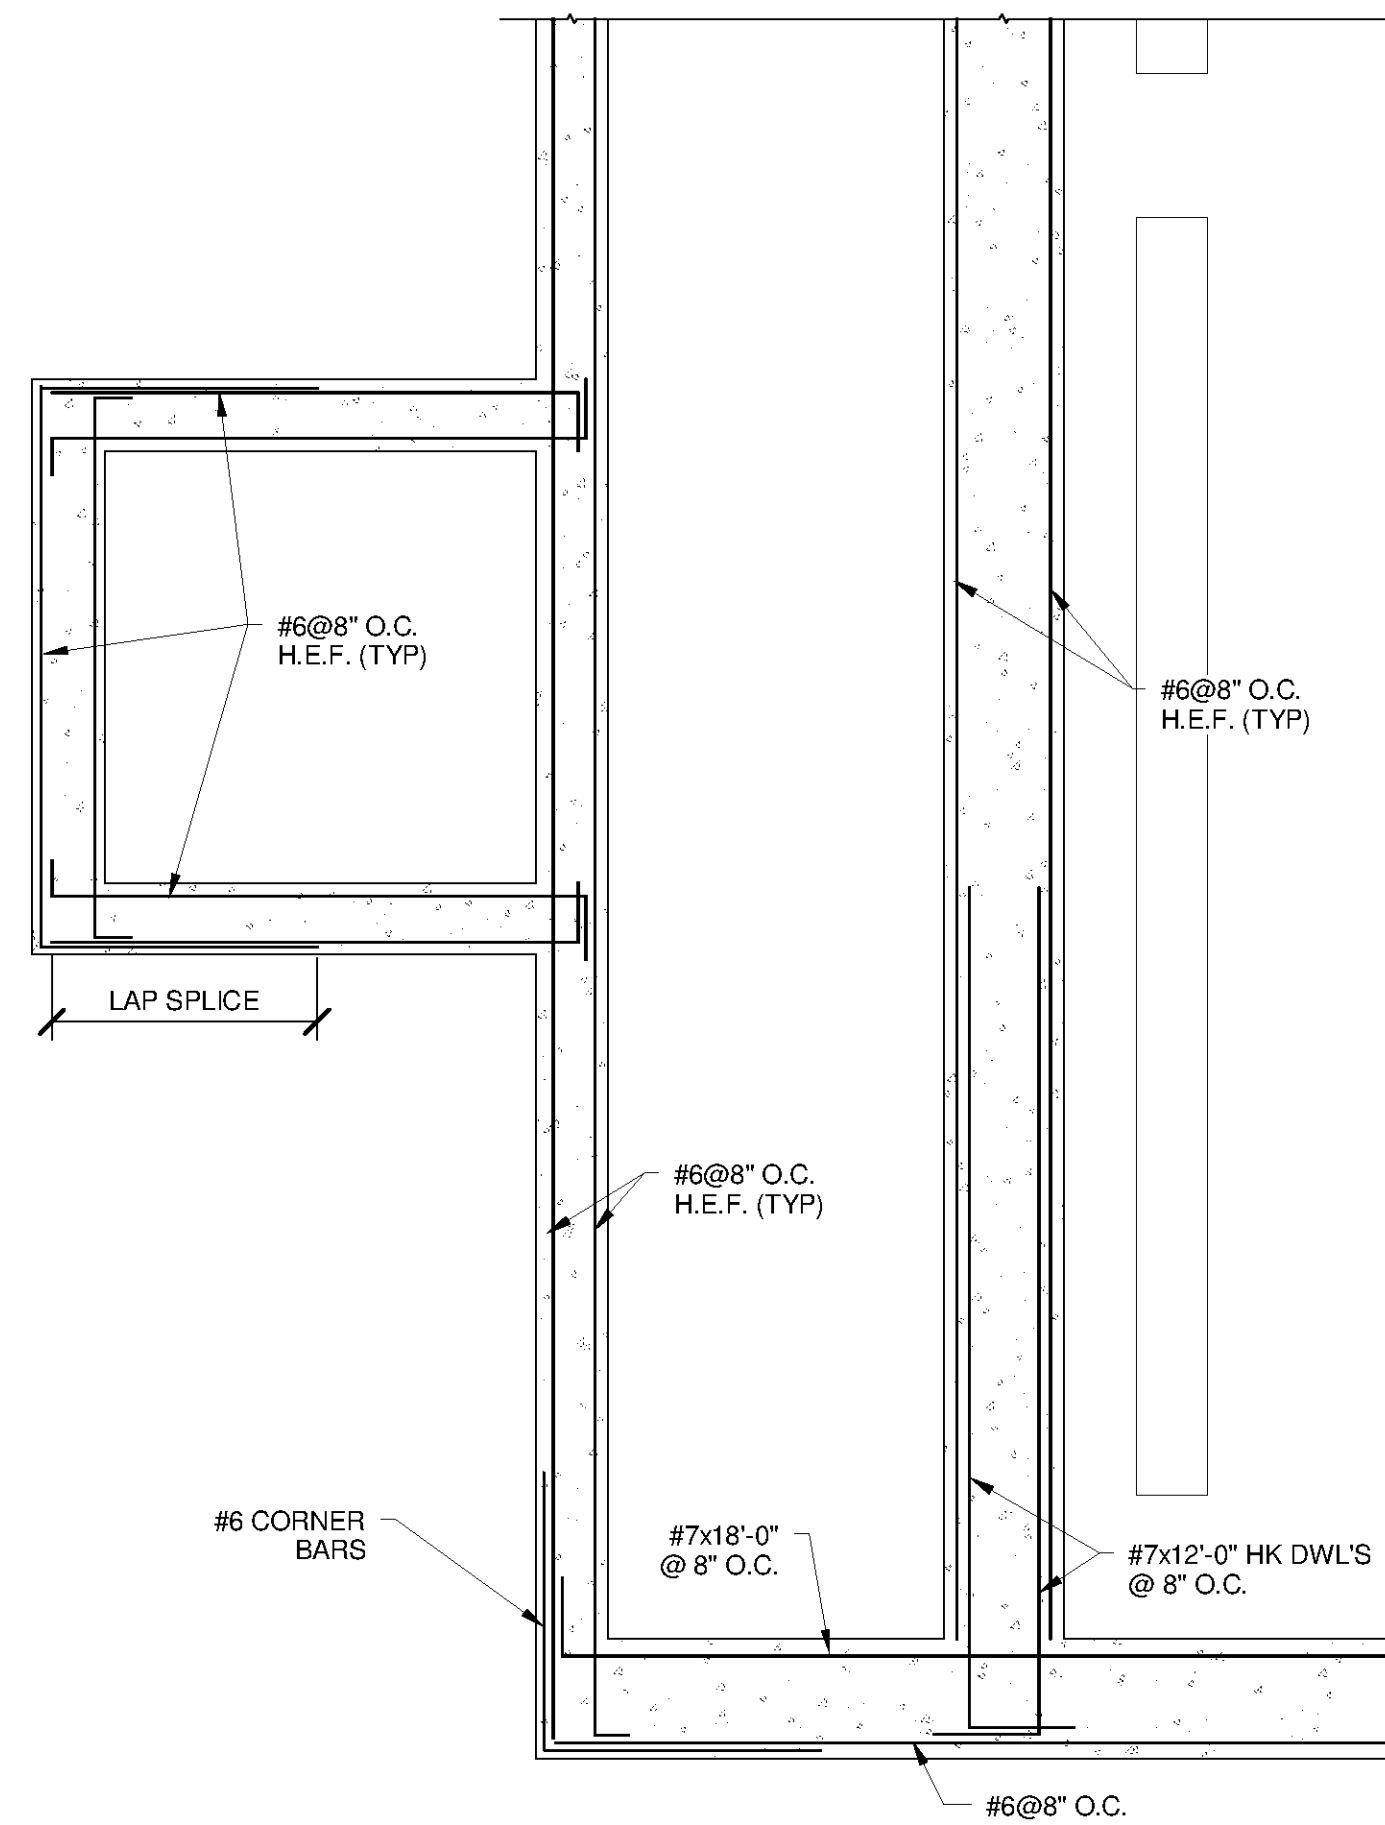


2 ENLARGED PLAN
S-2101 SCALE: 3/8" = 1'-0"

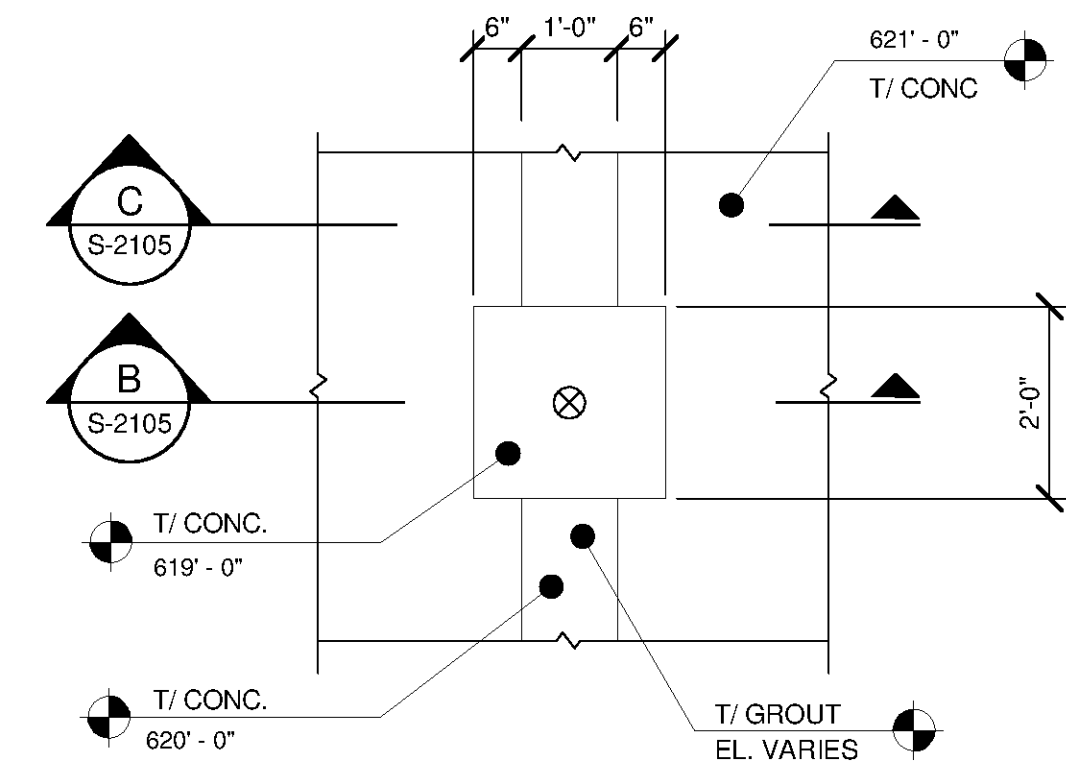

A ENLARGED SUMP PLAN
S-2101 SCALE: 1/2" = 1'-0"

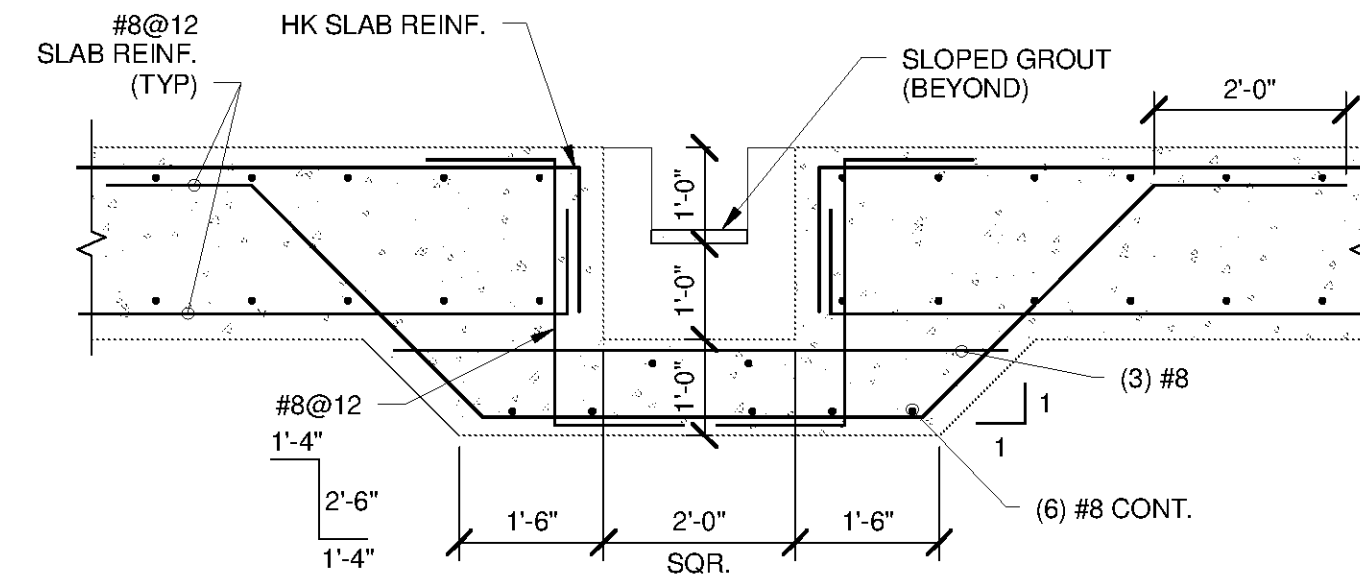

B SUMP SECTION
S-2101 SCALE: 1/2" = 1'-0"

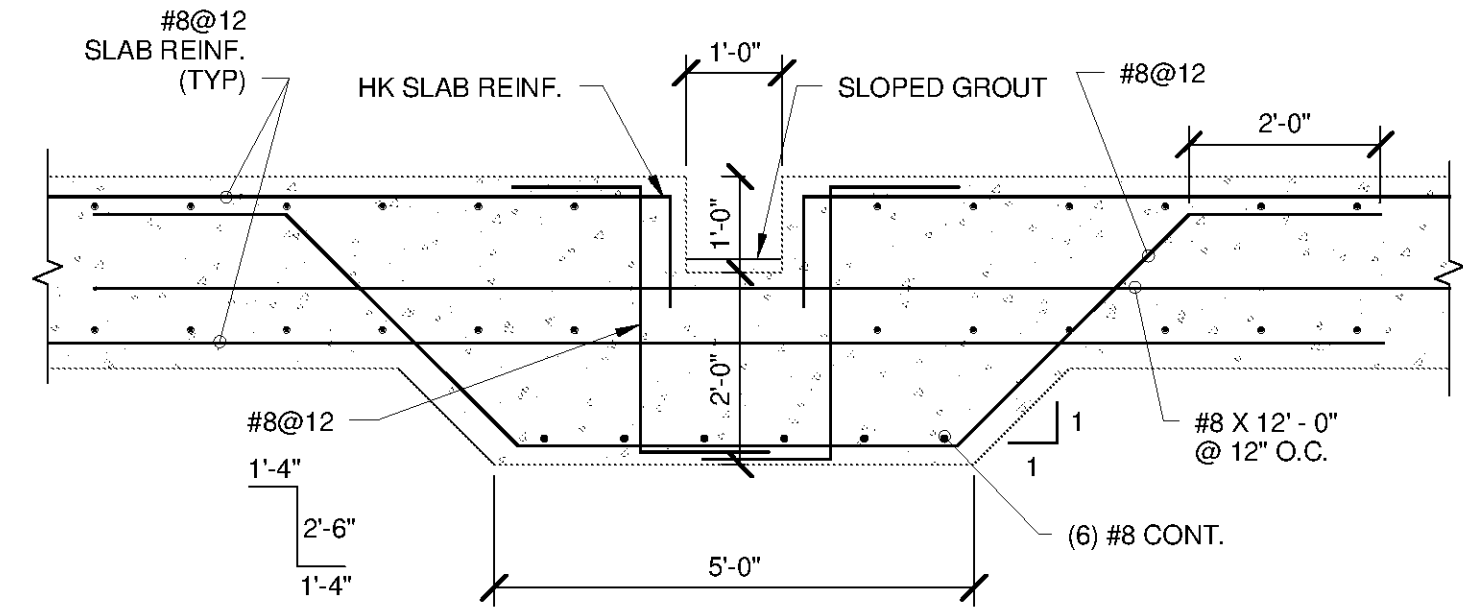


C TRENCH SECTION
S-2101 SCALE: 1/2" = 1'-0"



www.tetrattech.com
101 QUALITY CIRCLE, SUITE 140
HUNTSVILLE, ALABAMA 35896
PHONE: (256) 424-4077 FAX: (256) 424-4087

BID SET

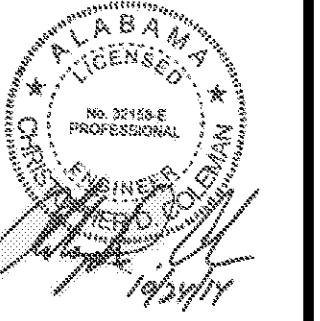

MARK	DATE	DESCRIPTION	BY

HUNTSVILLE UTILITIES
SOUTHEAST WATER TREATMENT PLANT
FLOCCULATION & SEDIMENTATION BASIN ENLARGED PLANS

Project No.: 200-11740-10003
Designed By: JLB
Drawn By: BRF
Checked By: CDC

S-2105

Copyright: Tetra Tech
Bar Measures 1 Inch