

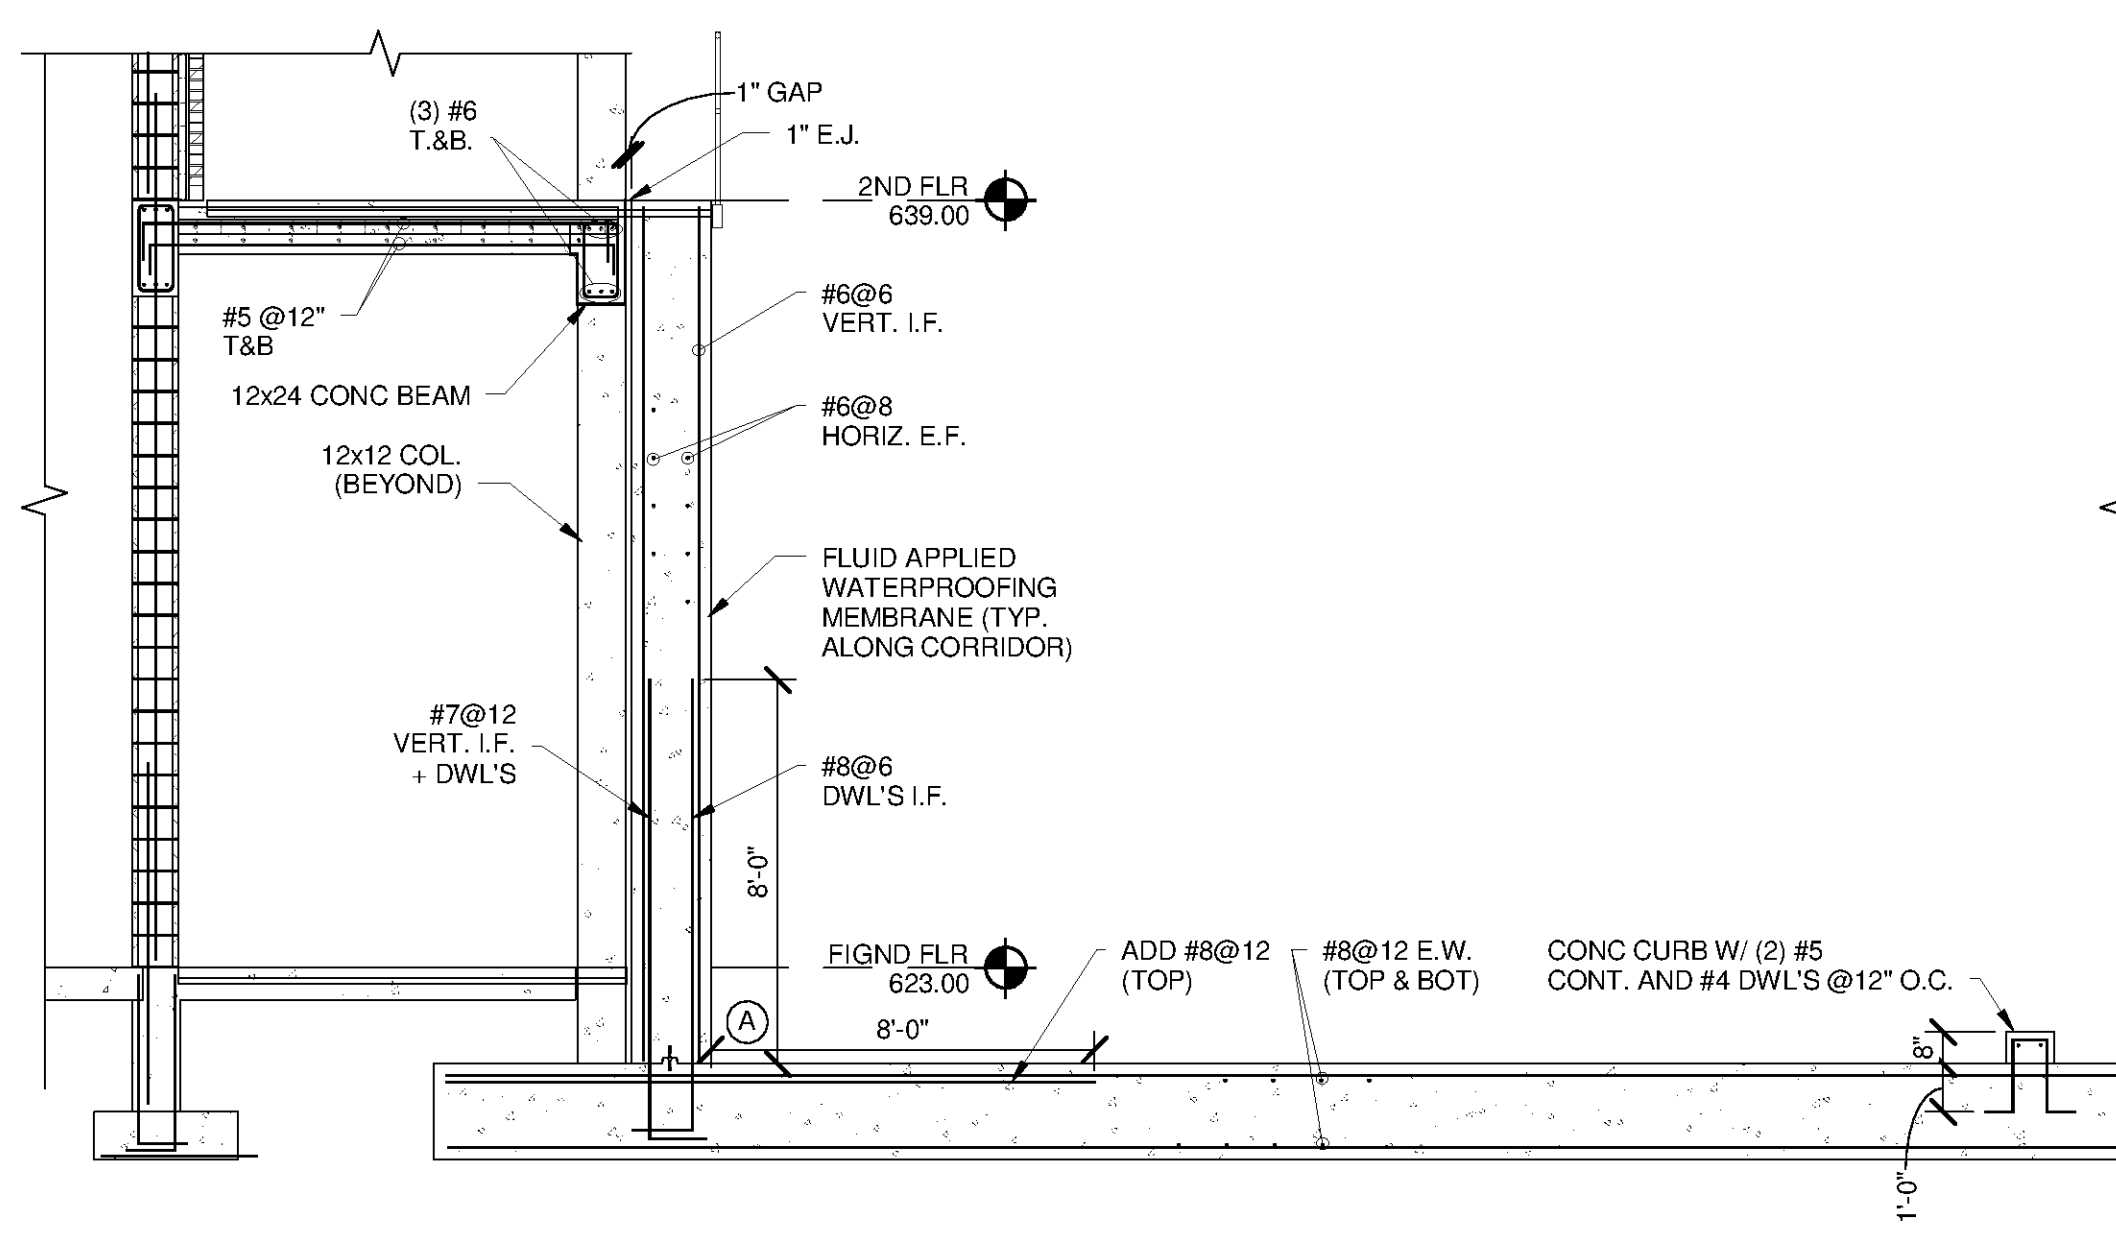
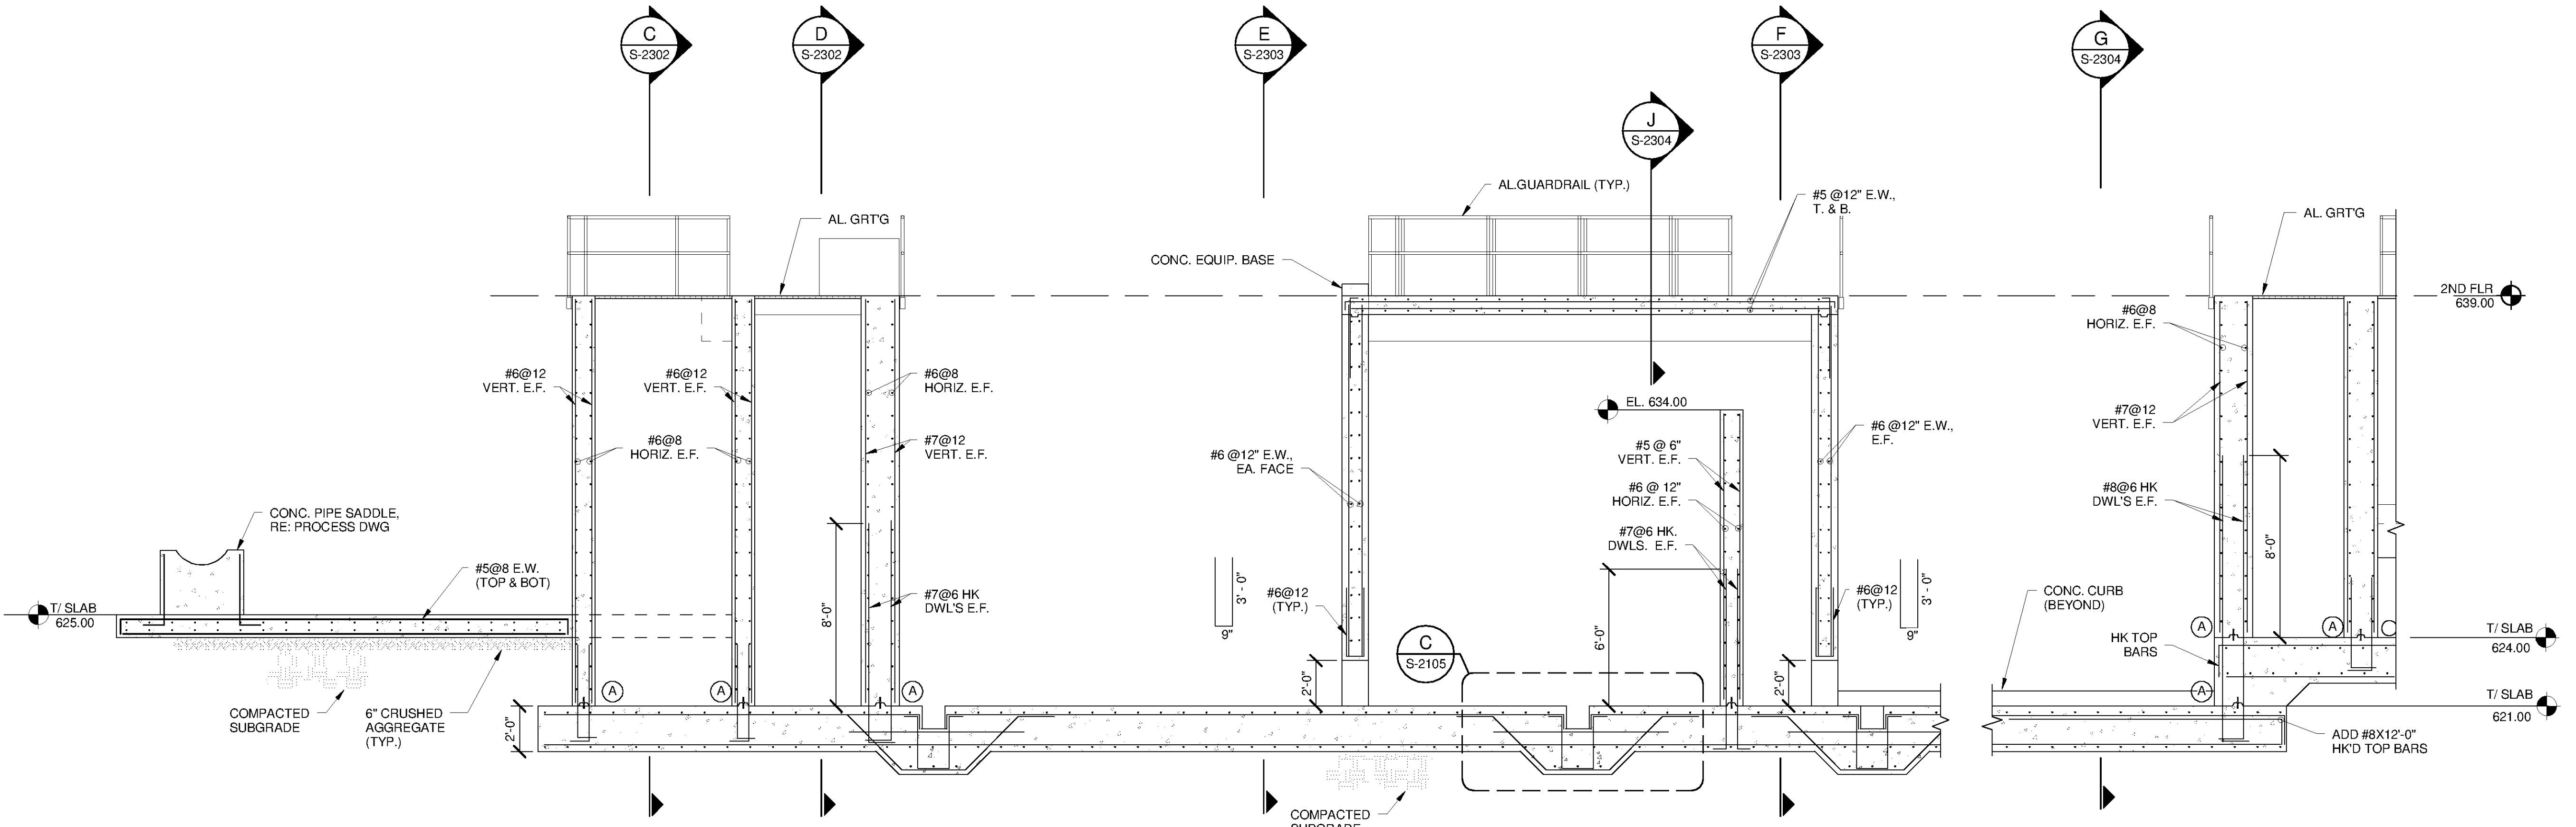



10/1/2014 3:20:23 PM C:\Revit Local\WTP-11740-S-MANPP\Justin.Greenwell.rvt

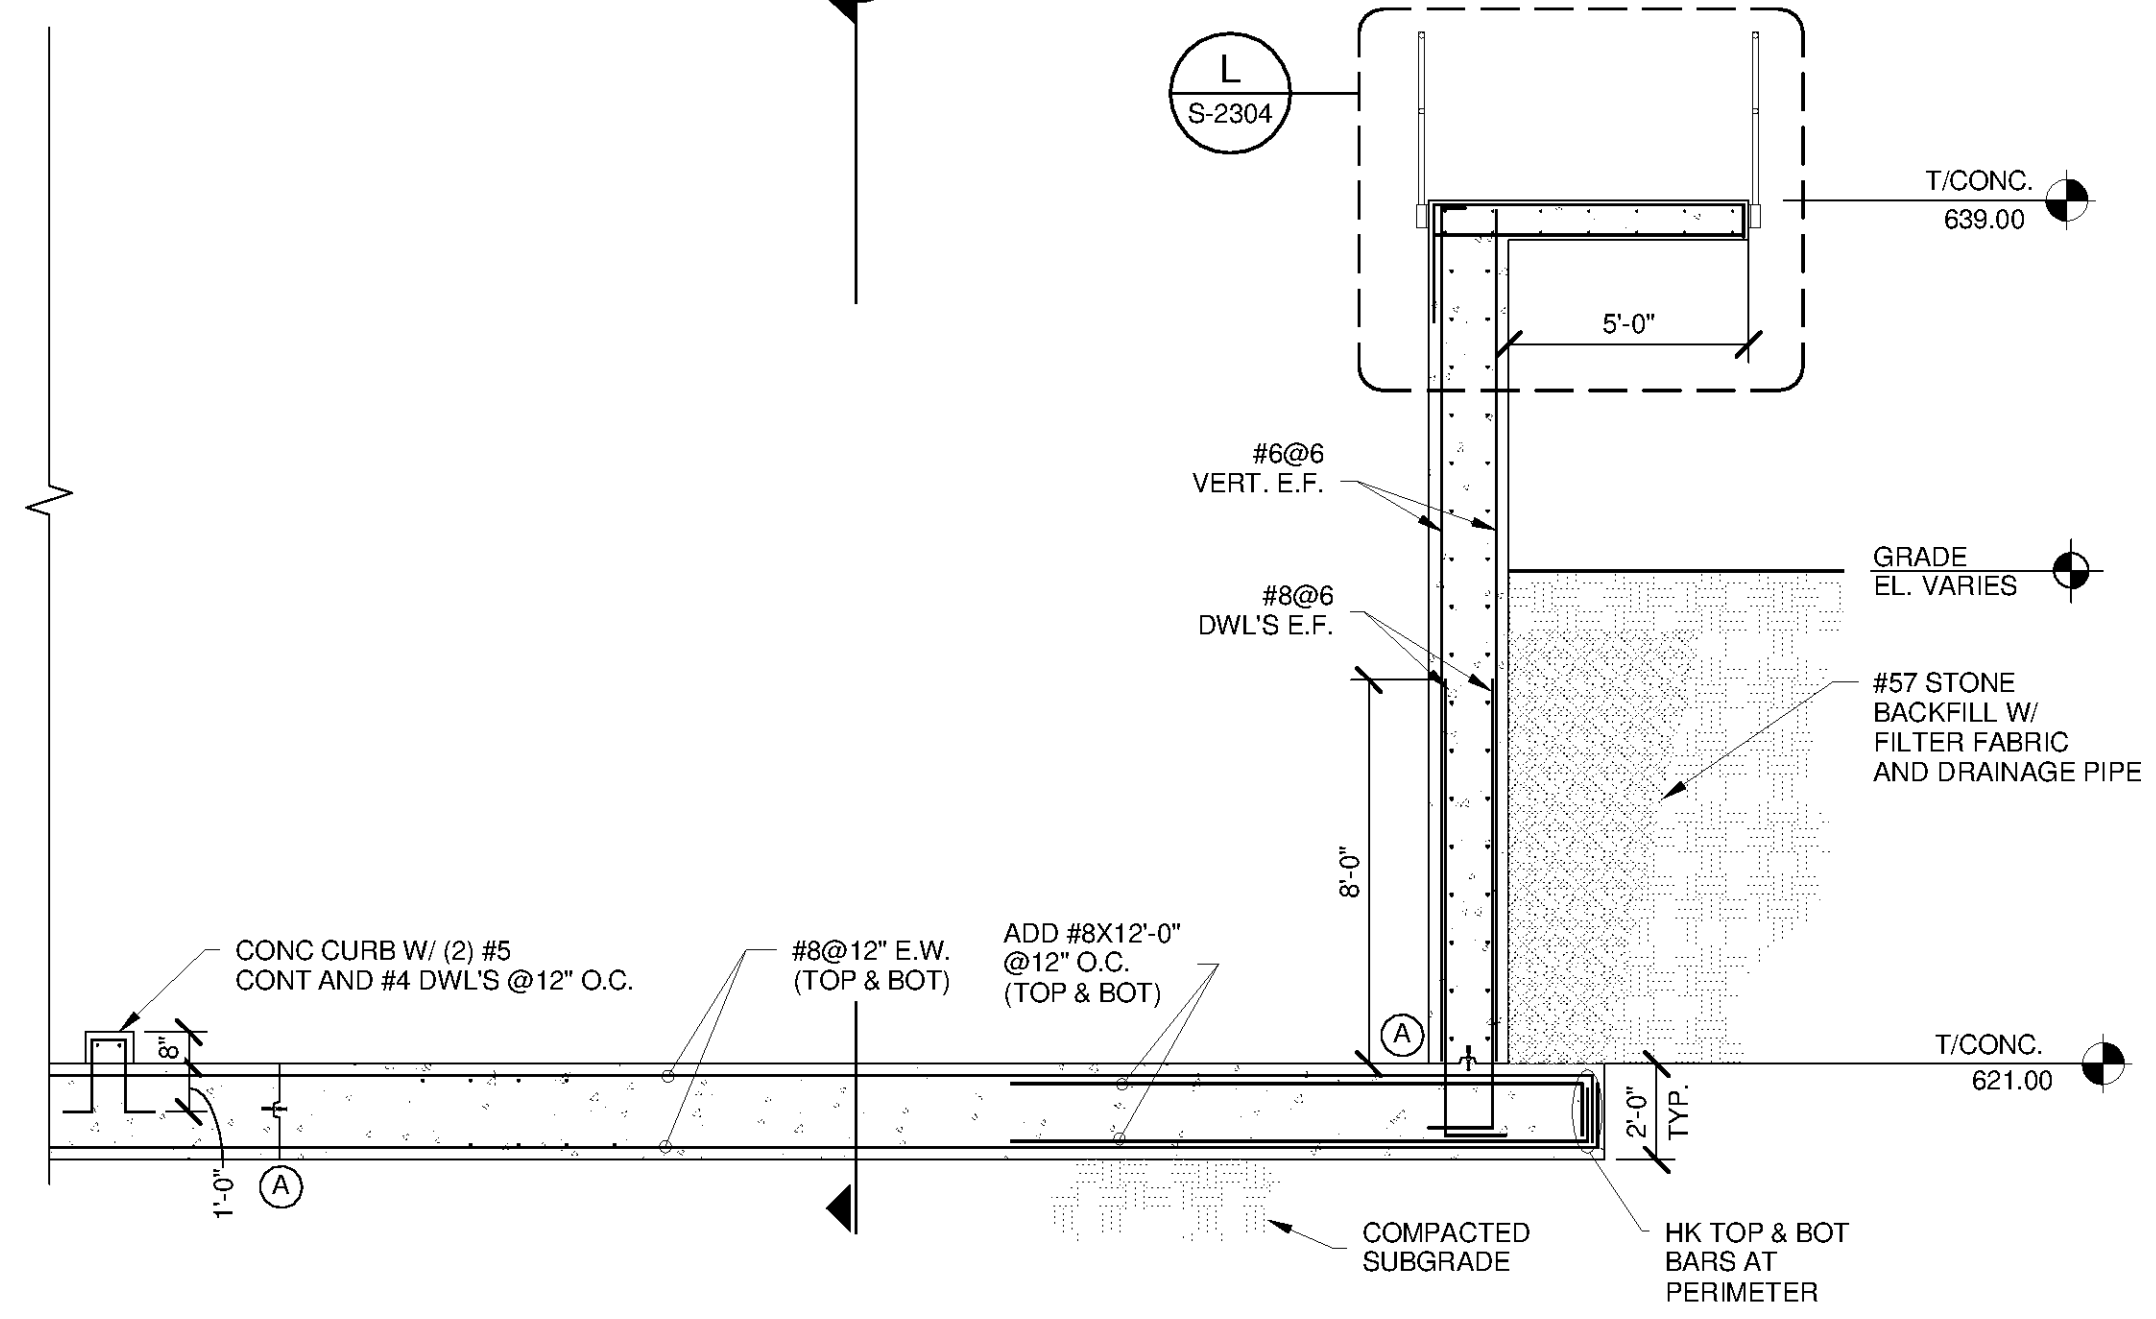

A SECTION
S-2101 SCALE: 1/4" = 1'-0"

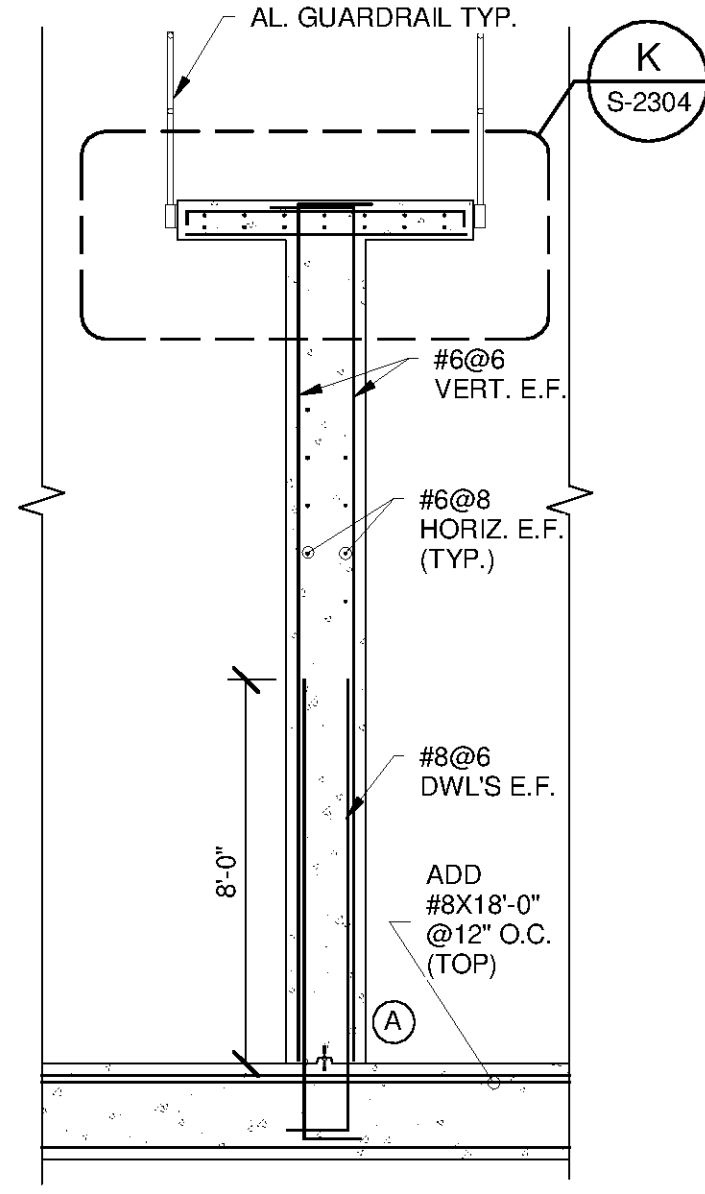

B SECTION
S-2101 SCALE: 1/4" = 1'-0"

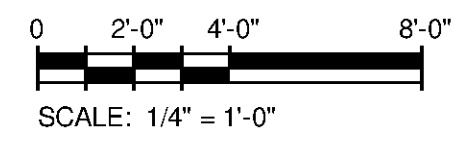

TETRA TECH
www.tetrattech.com
101 QUALITY CIRCLE, SUITE 140
HUNTSVILLE, ALABAMA 35896
PHONE: (256) 424-4077 FAX: (256) 424-4087

BID SET
ALABAMA
LICENSED PROFESSIONAL ENGINEER
No. 32103-E
J. L. B. BRF
10/24/14

BY	DESCRIPTION	DATE	MARK

HUNTSVILLE UTILITIES
SOUTHEAST WATER TREATMENT PLANT
FLOCCULATION & SEDIMENTATION BASIN SECTIONS

Project No.: 200-11740-10003
Designed By: JLB
Drawn By: BRF
Checked By: CDC

S-2301

Copyright: Tetra Tech
Bar Measures 1 Inch