




10/1/2014 3:20:40 PM C:\Revit Local\WTP-11740-S-MAN\PE_Justin.Greenwell.rvt

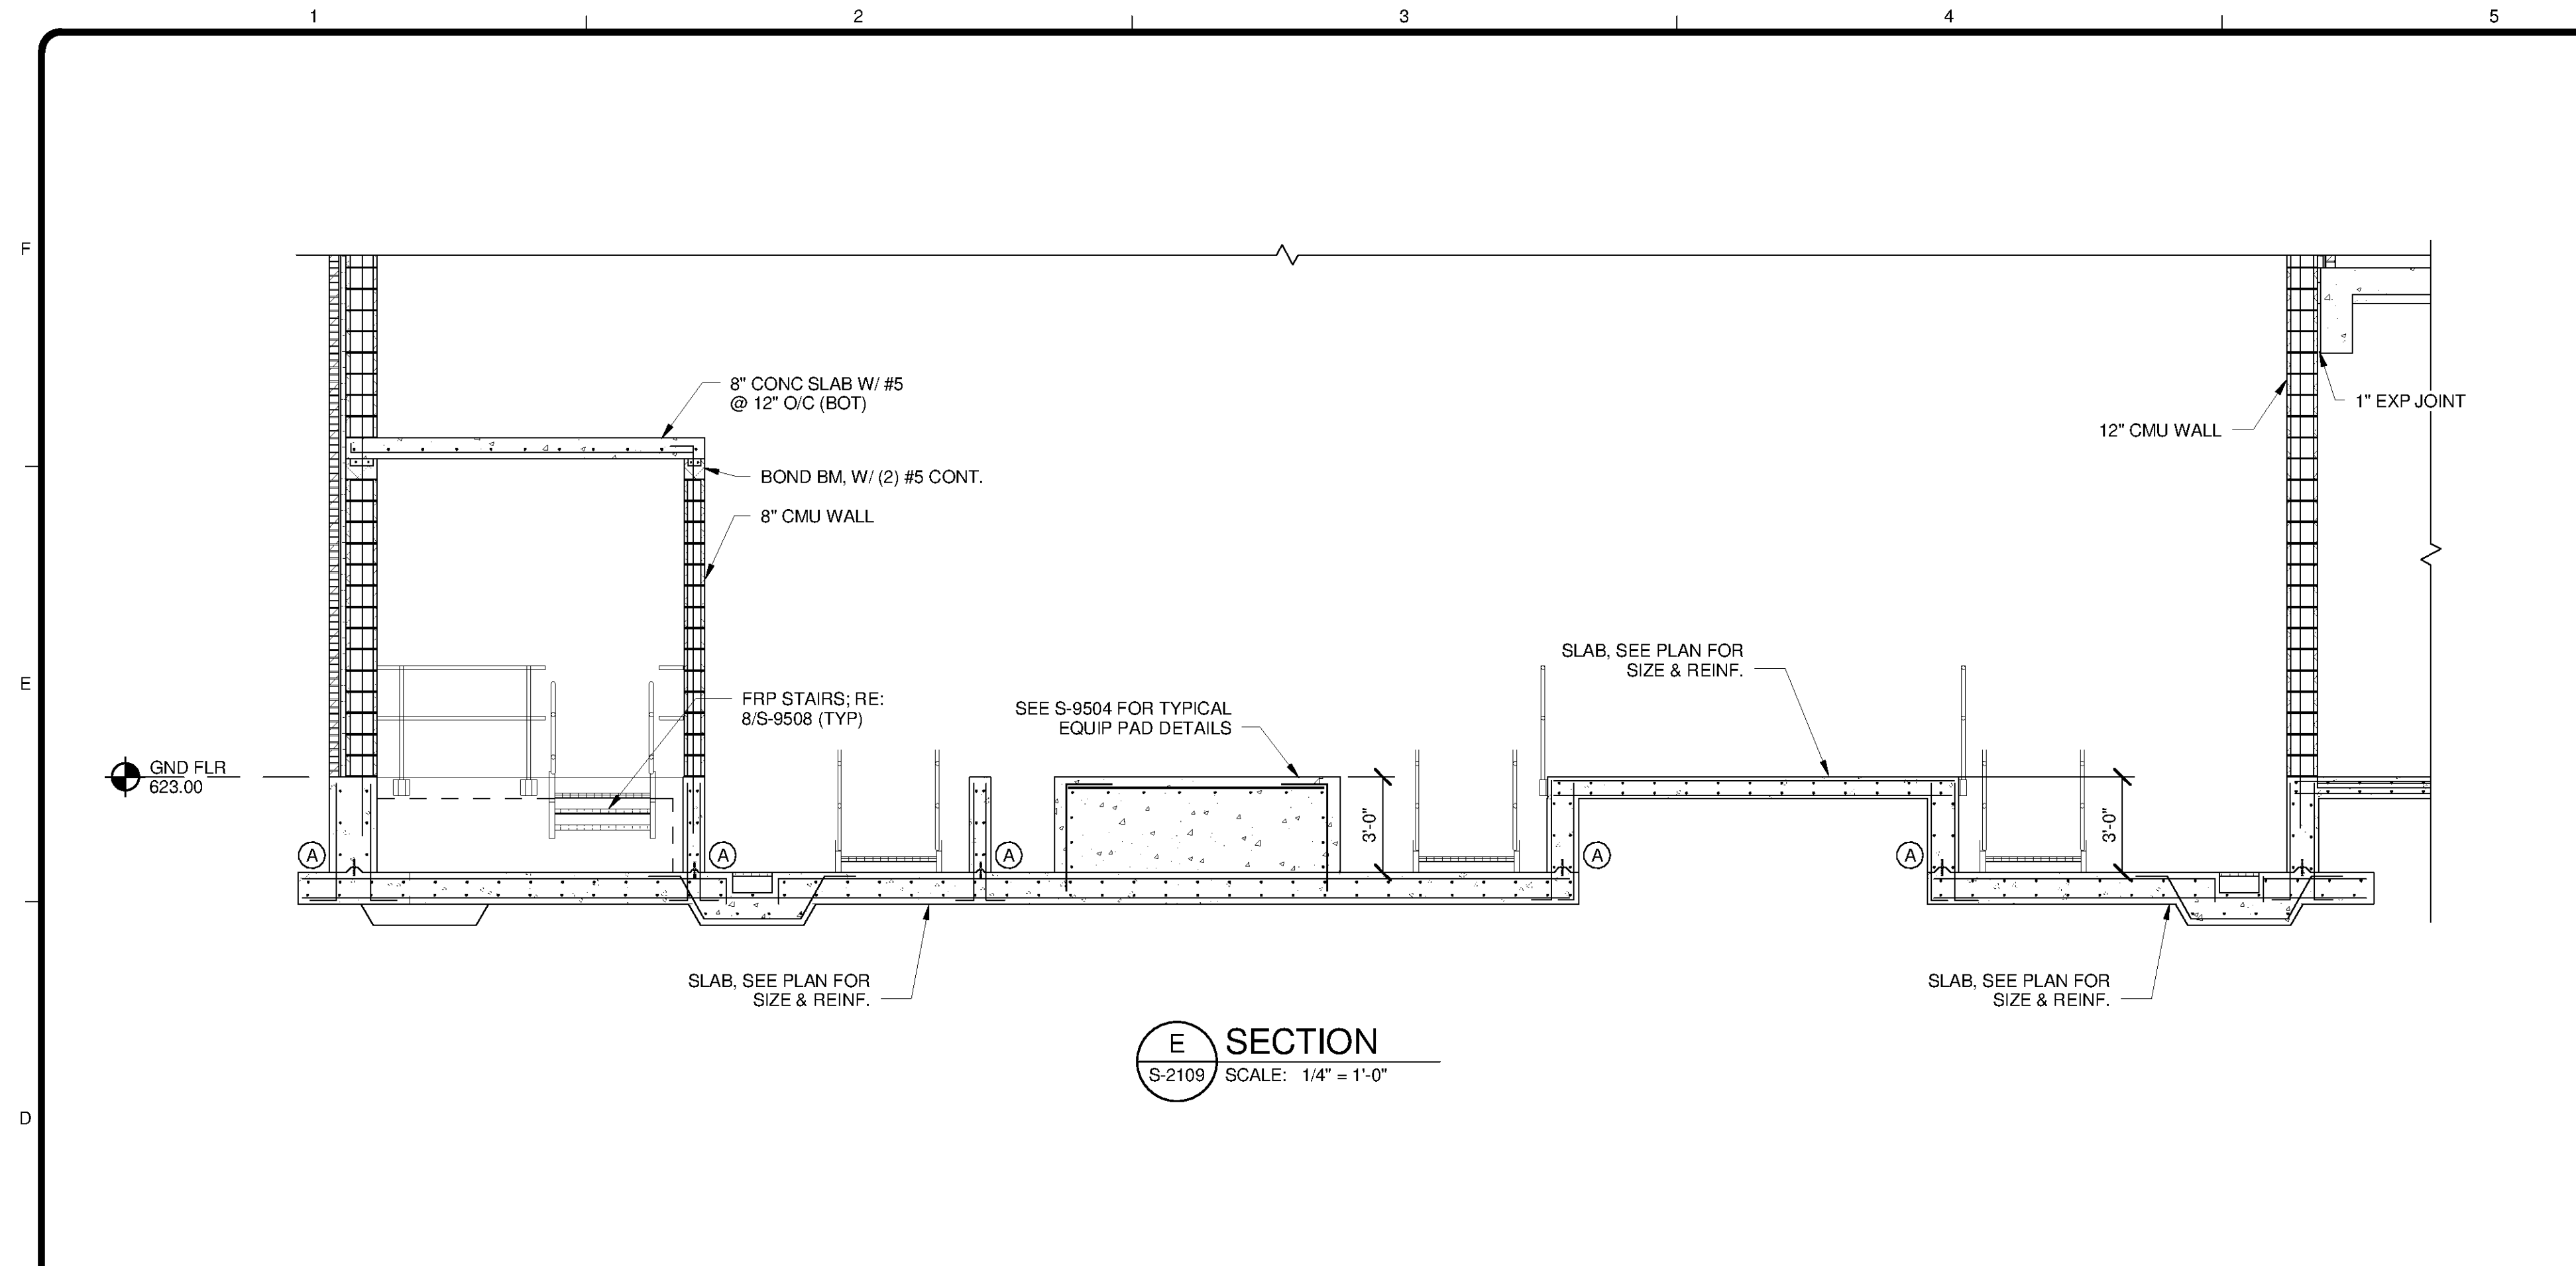


E SECTION
S-2109 SCALE: 1/4" = 1'-0"

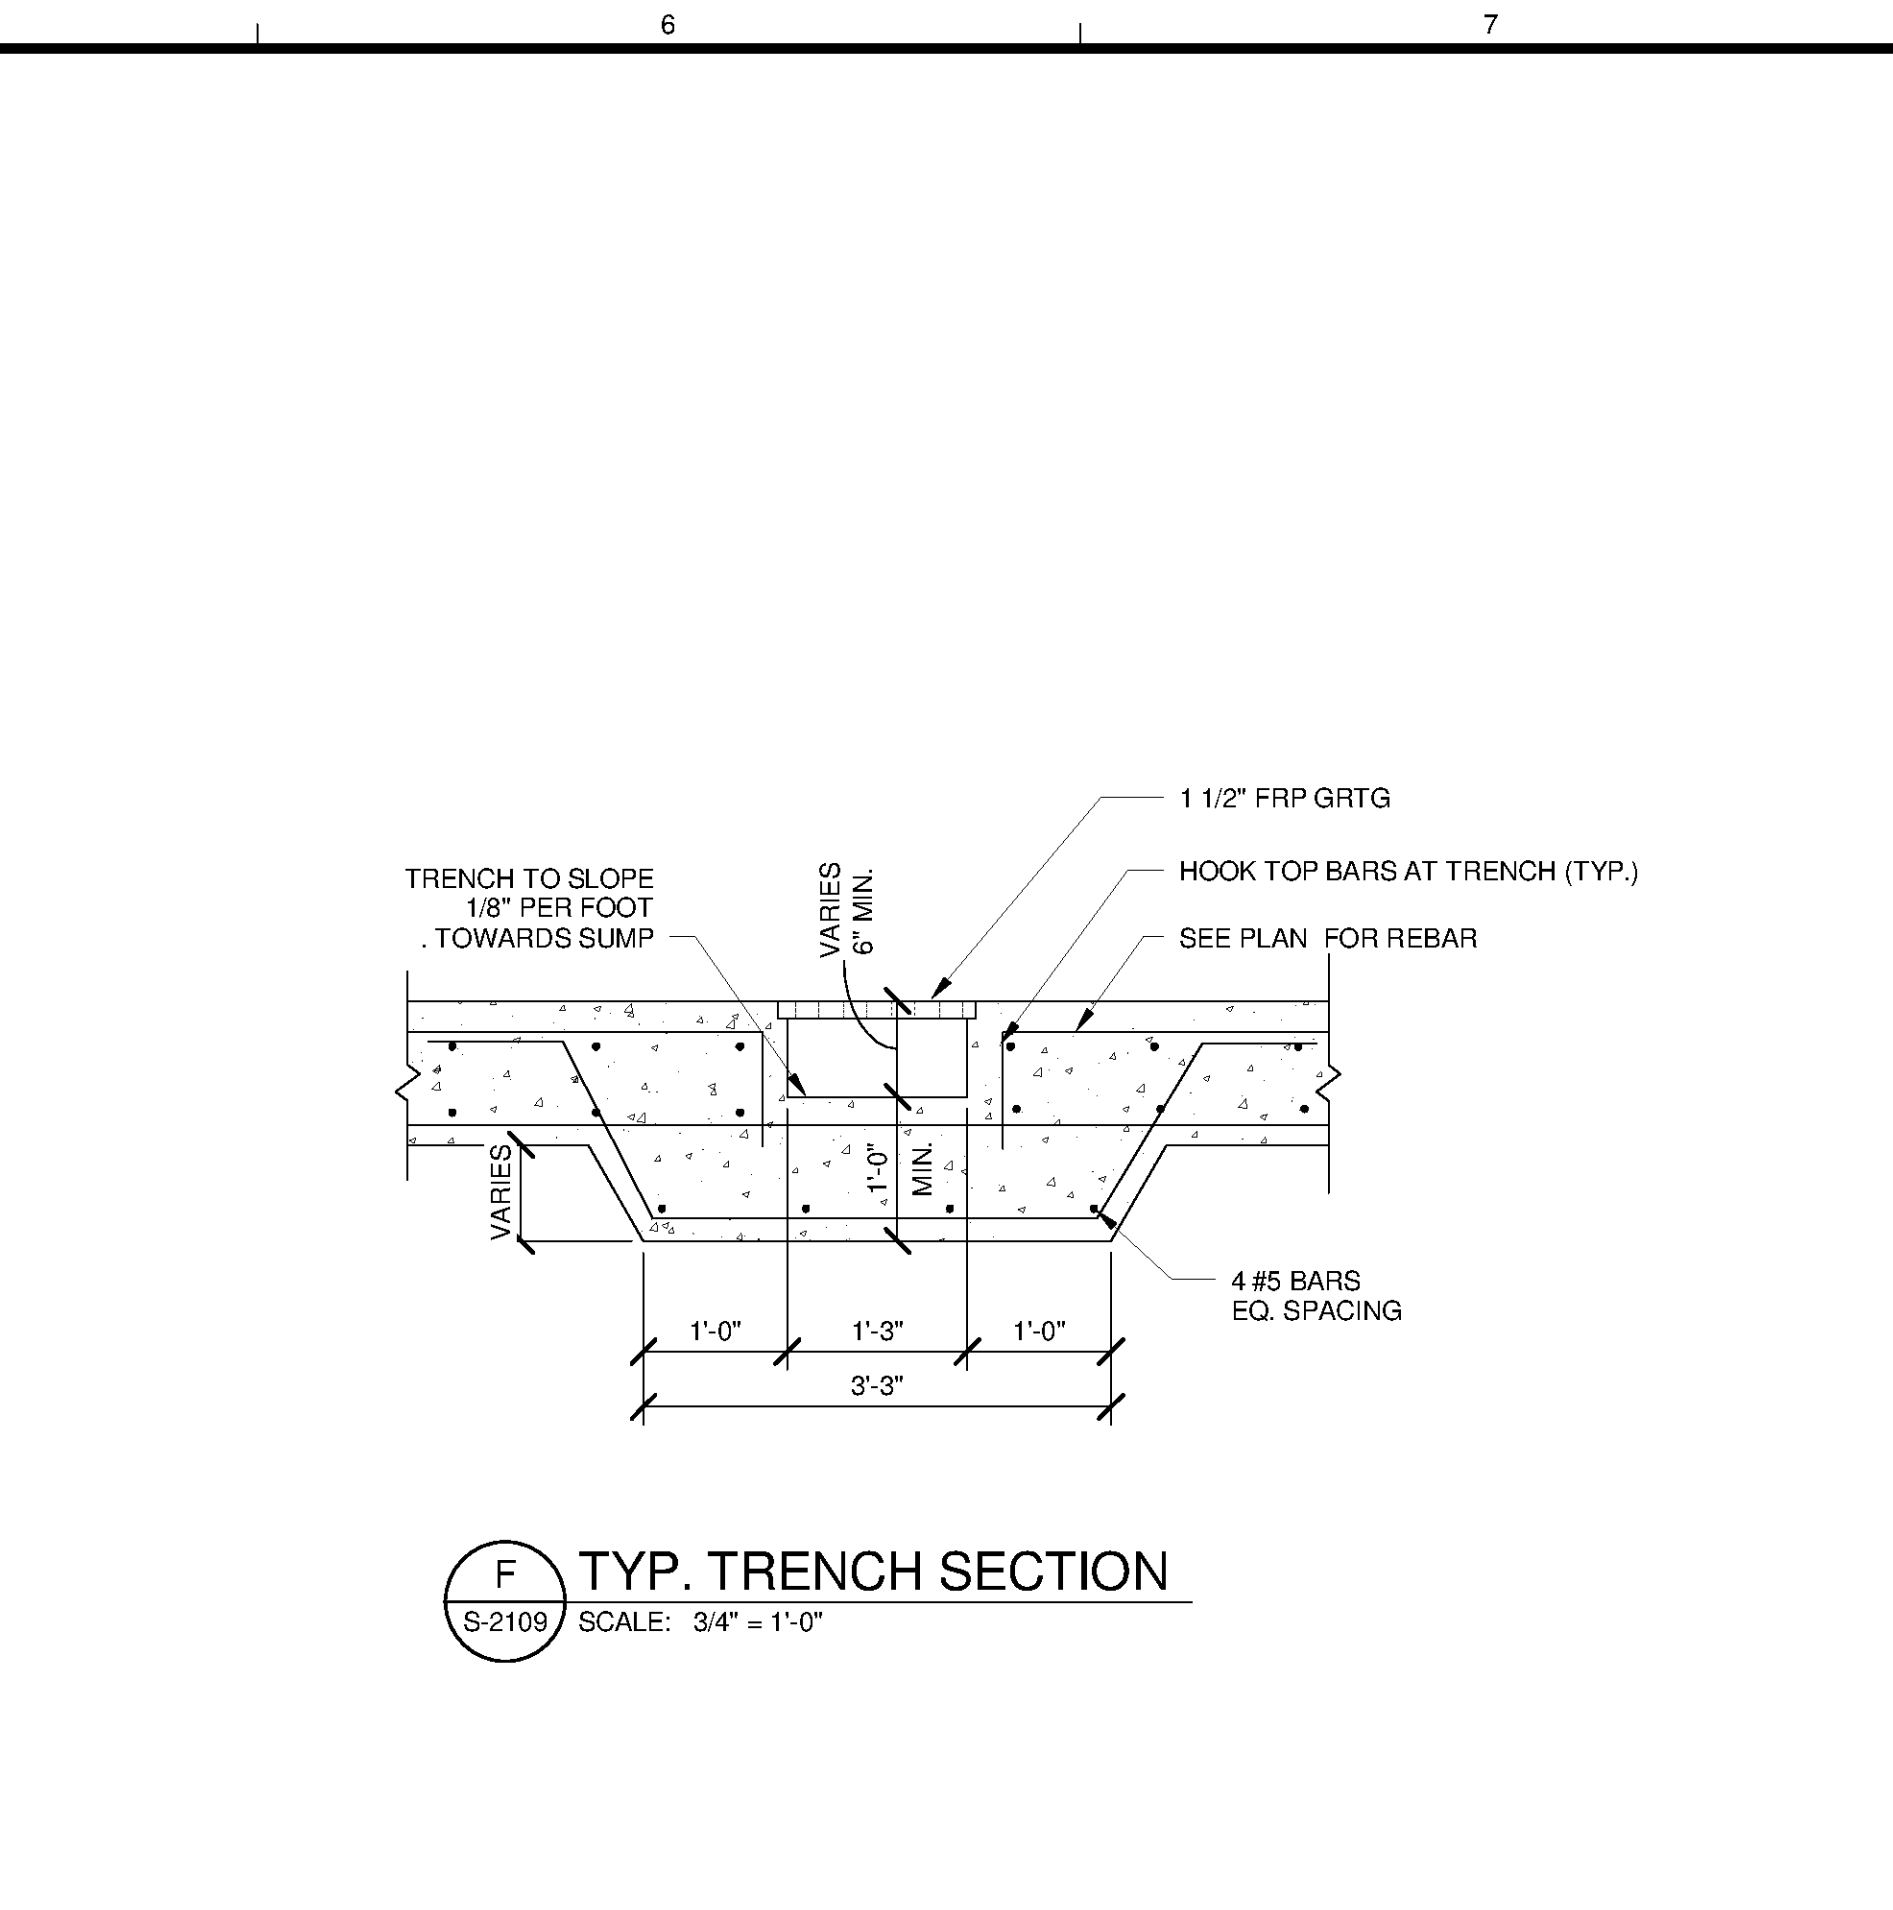


F TYP. TRENCH SECTION
S-2109 SCALE: 3/4" = 1'-0"

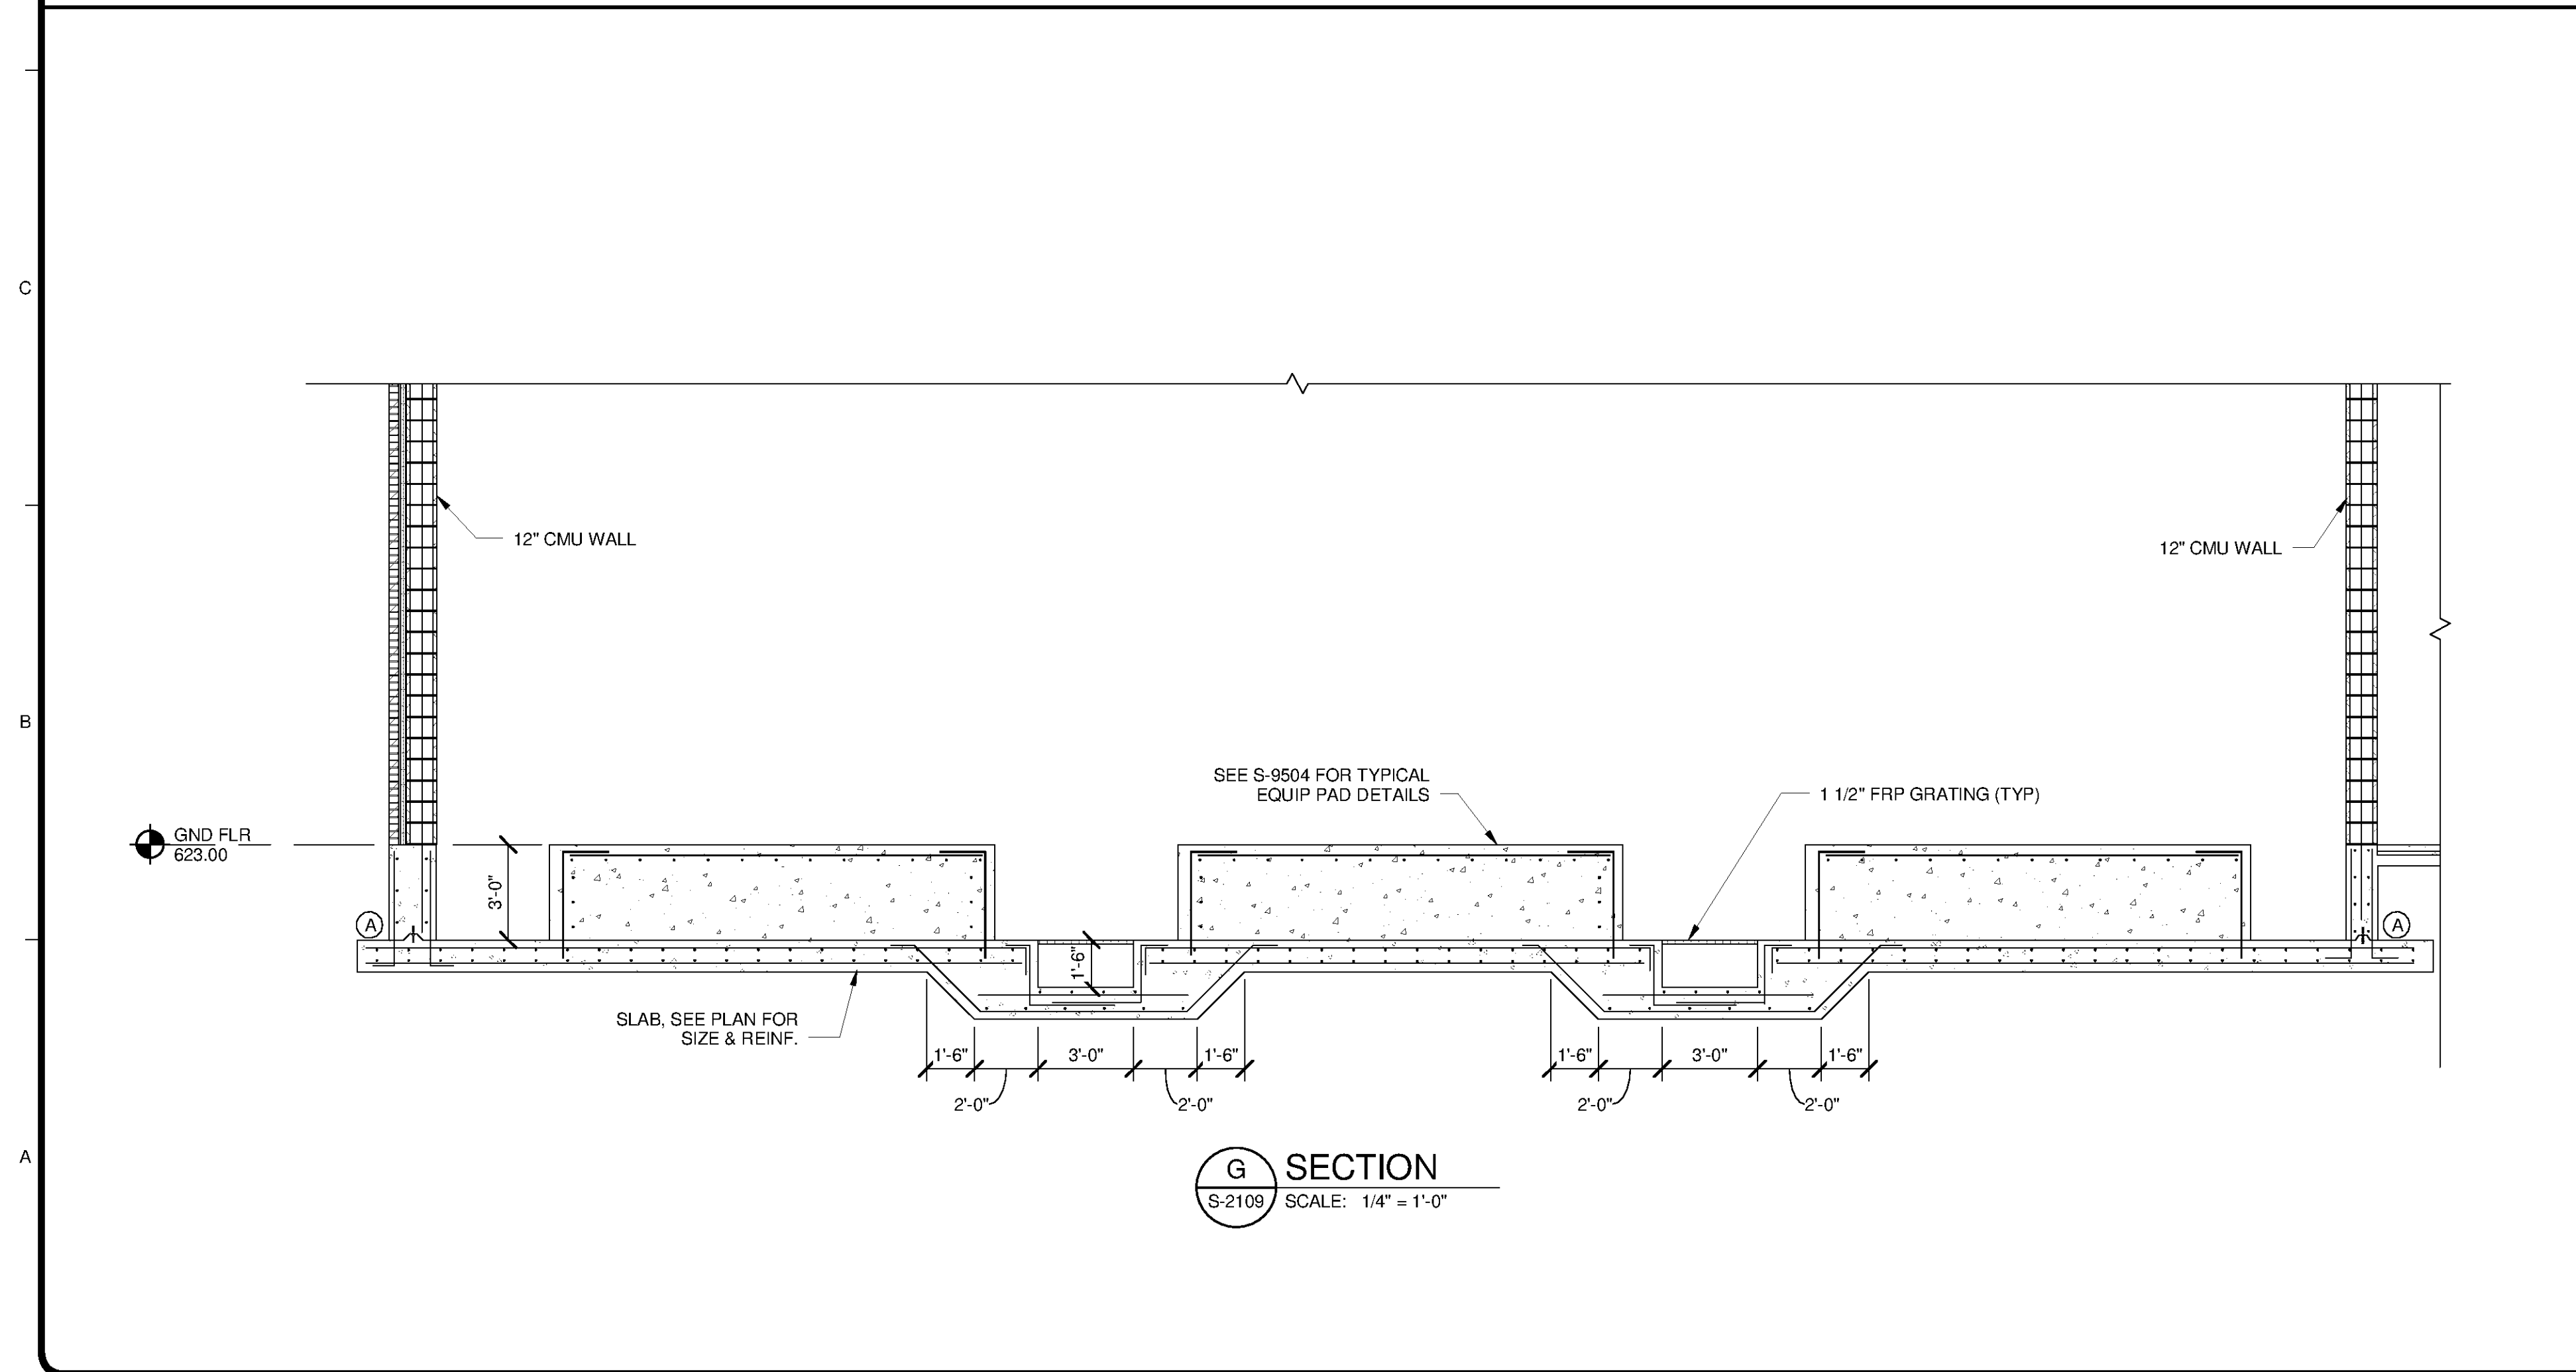

G SECTION
S-2109 SCALE: 1/4" = 1'-0"

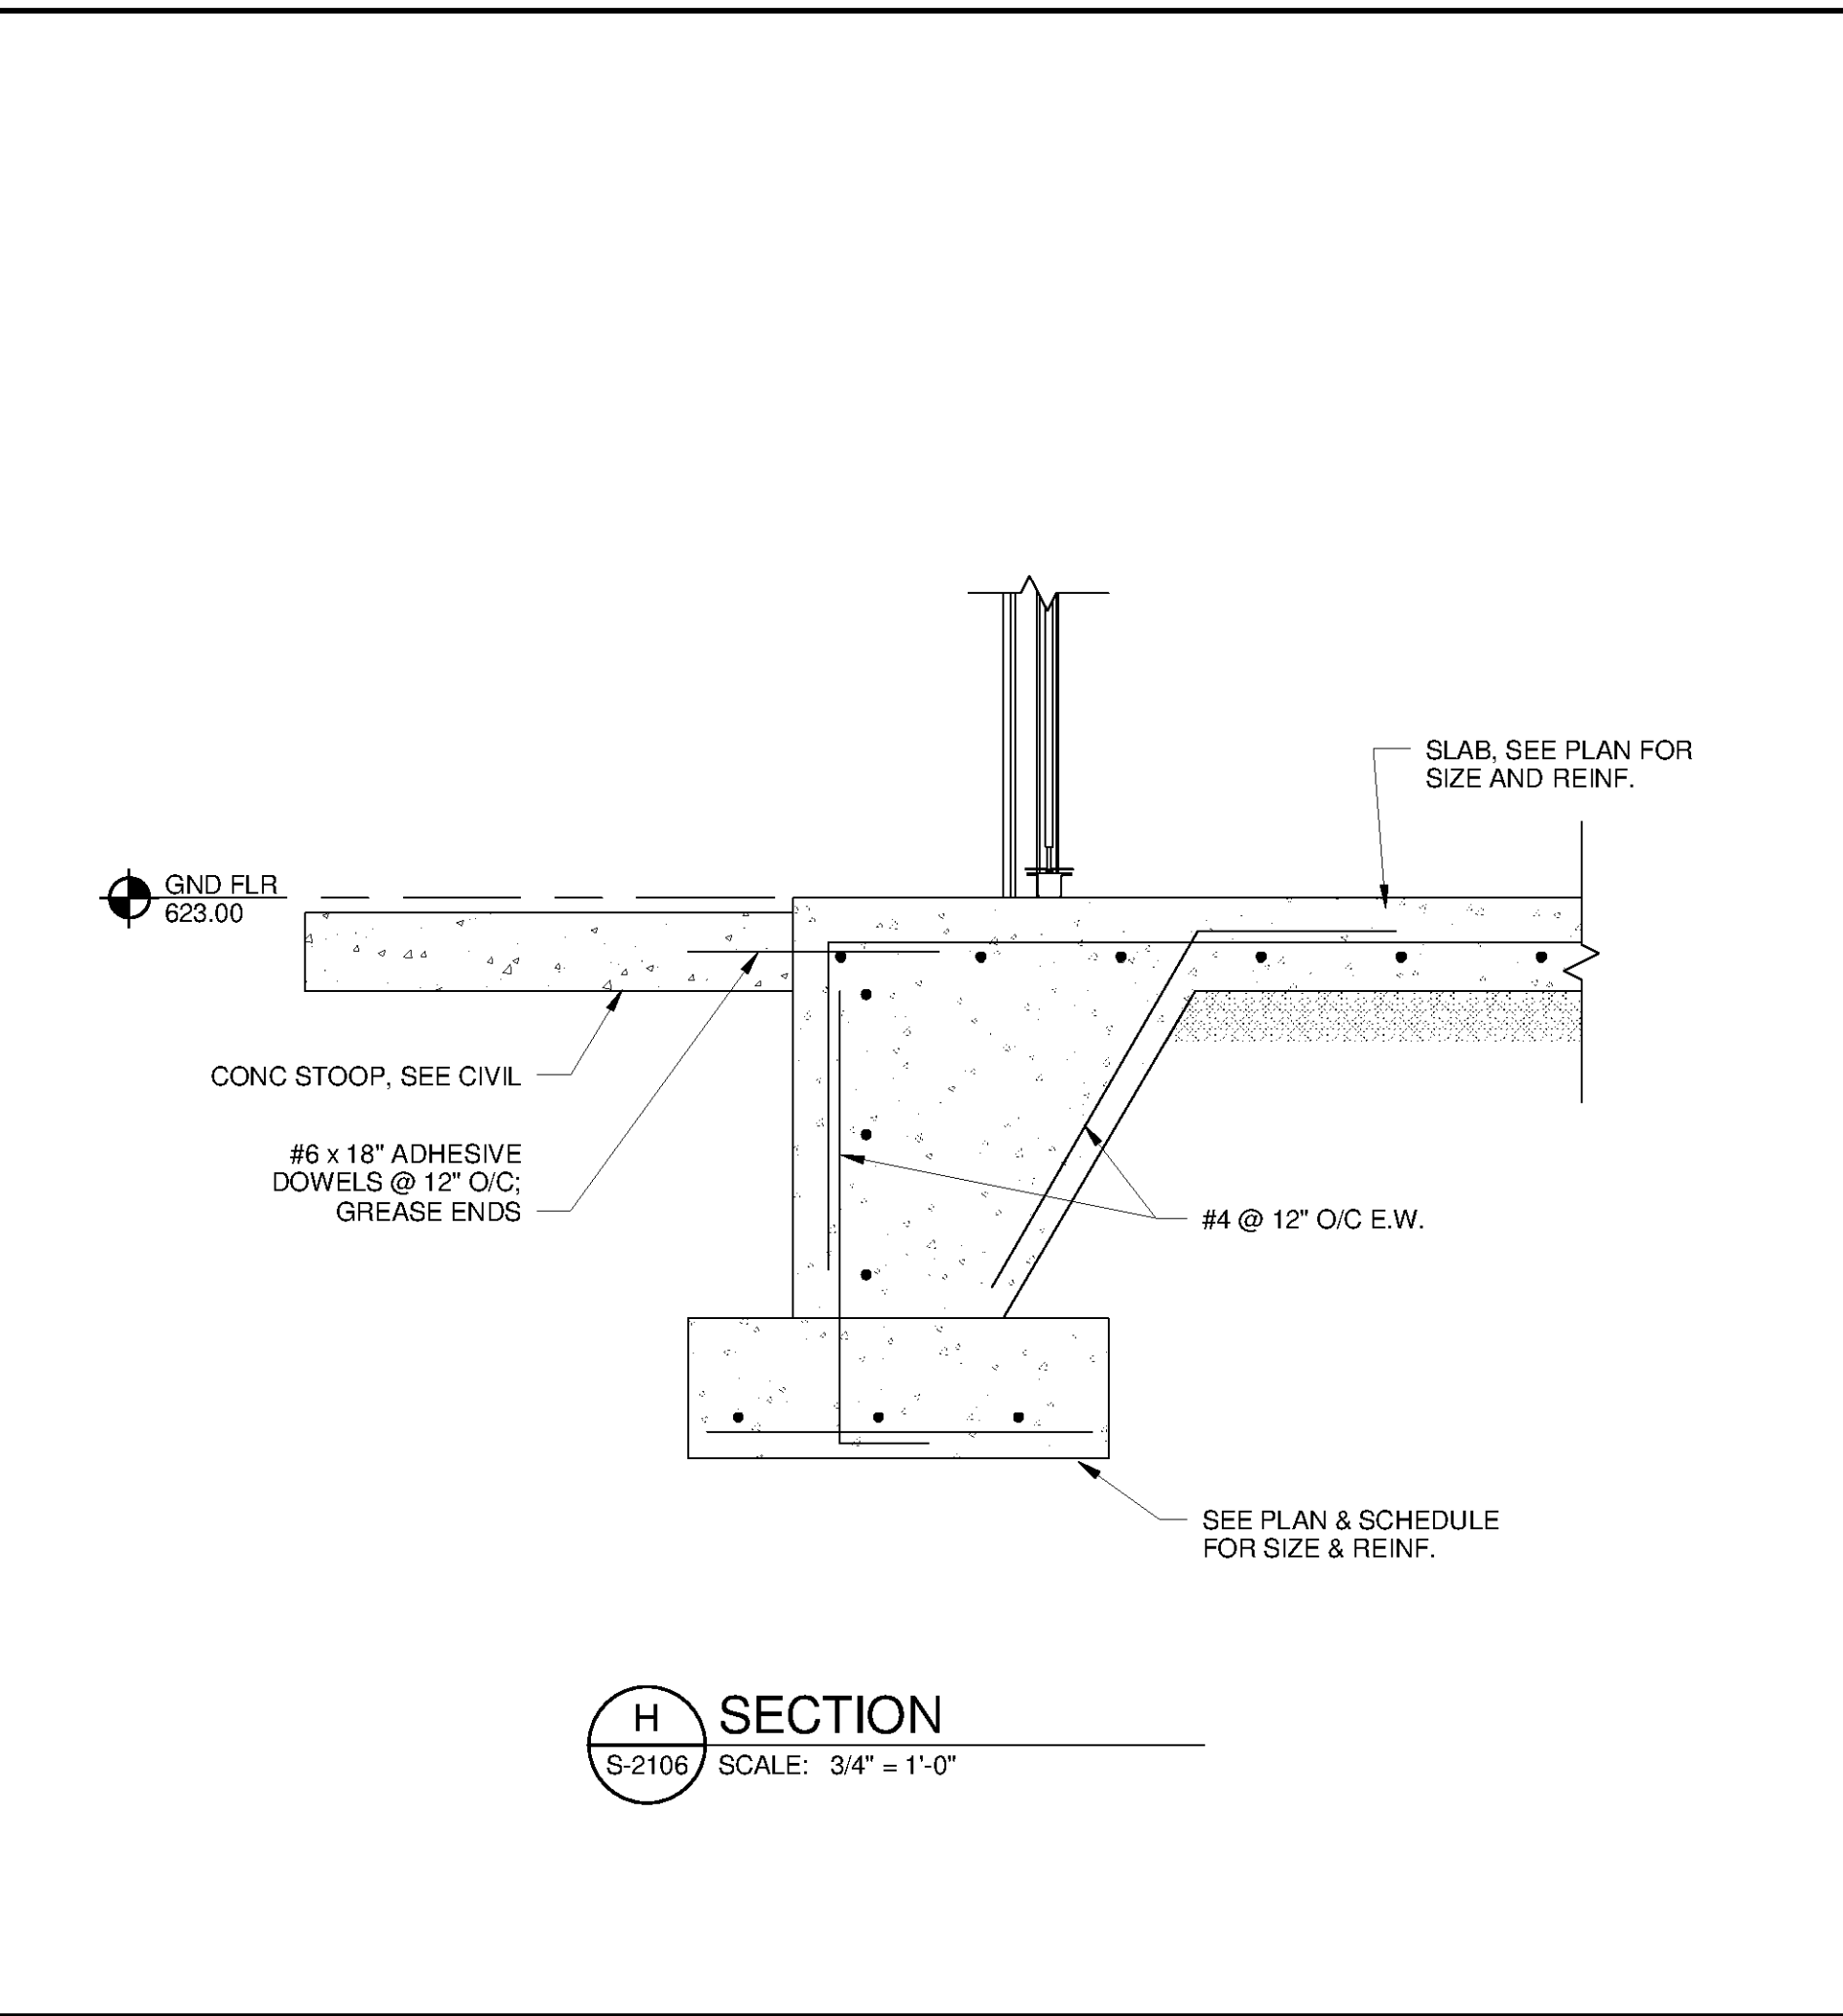

H SECTION
S-2106 SCALE: 3/4" = 1'-0"

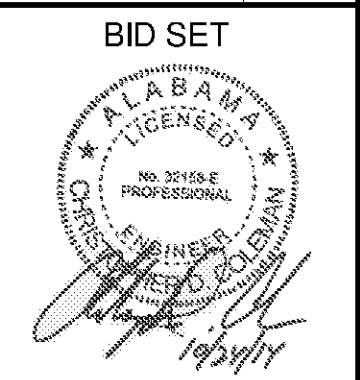

| MARK | DATE | DESCRIPTION | BY |
|------|------|-------------|----|
| | | | |
| | | | |
| | | | |
| | | | |

HUNTSVILLE UTILITIES
SOUTHEAST WATER TREATMENT PLANT
**MAIN PROCESS BUILDING
CHEMICAL FEED
SECTIONS**

Project No.: 200-11740-10003
Designed By: JLB
Drawn By: BRF
Checked By: CDC

S-2309

Copyright: Tetra Tech
Bar Measures 1 Inch