




10/1/2014 3:20:43 PM C:\Revit Local\WTP-11740-S-MANPPL_justin.greenwell.rvt

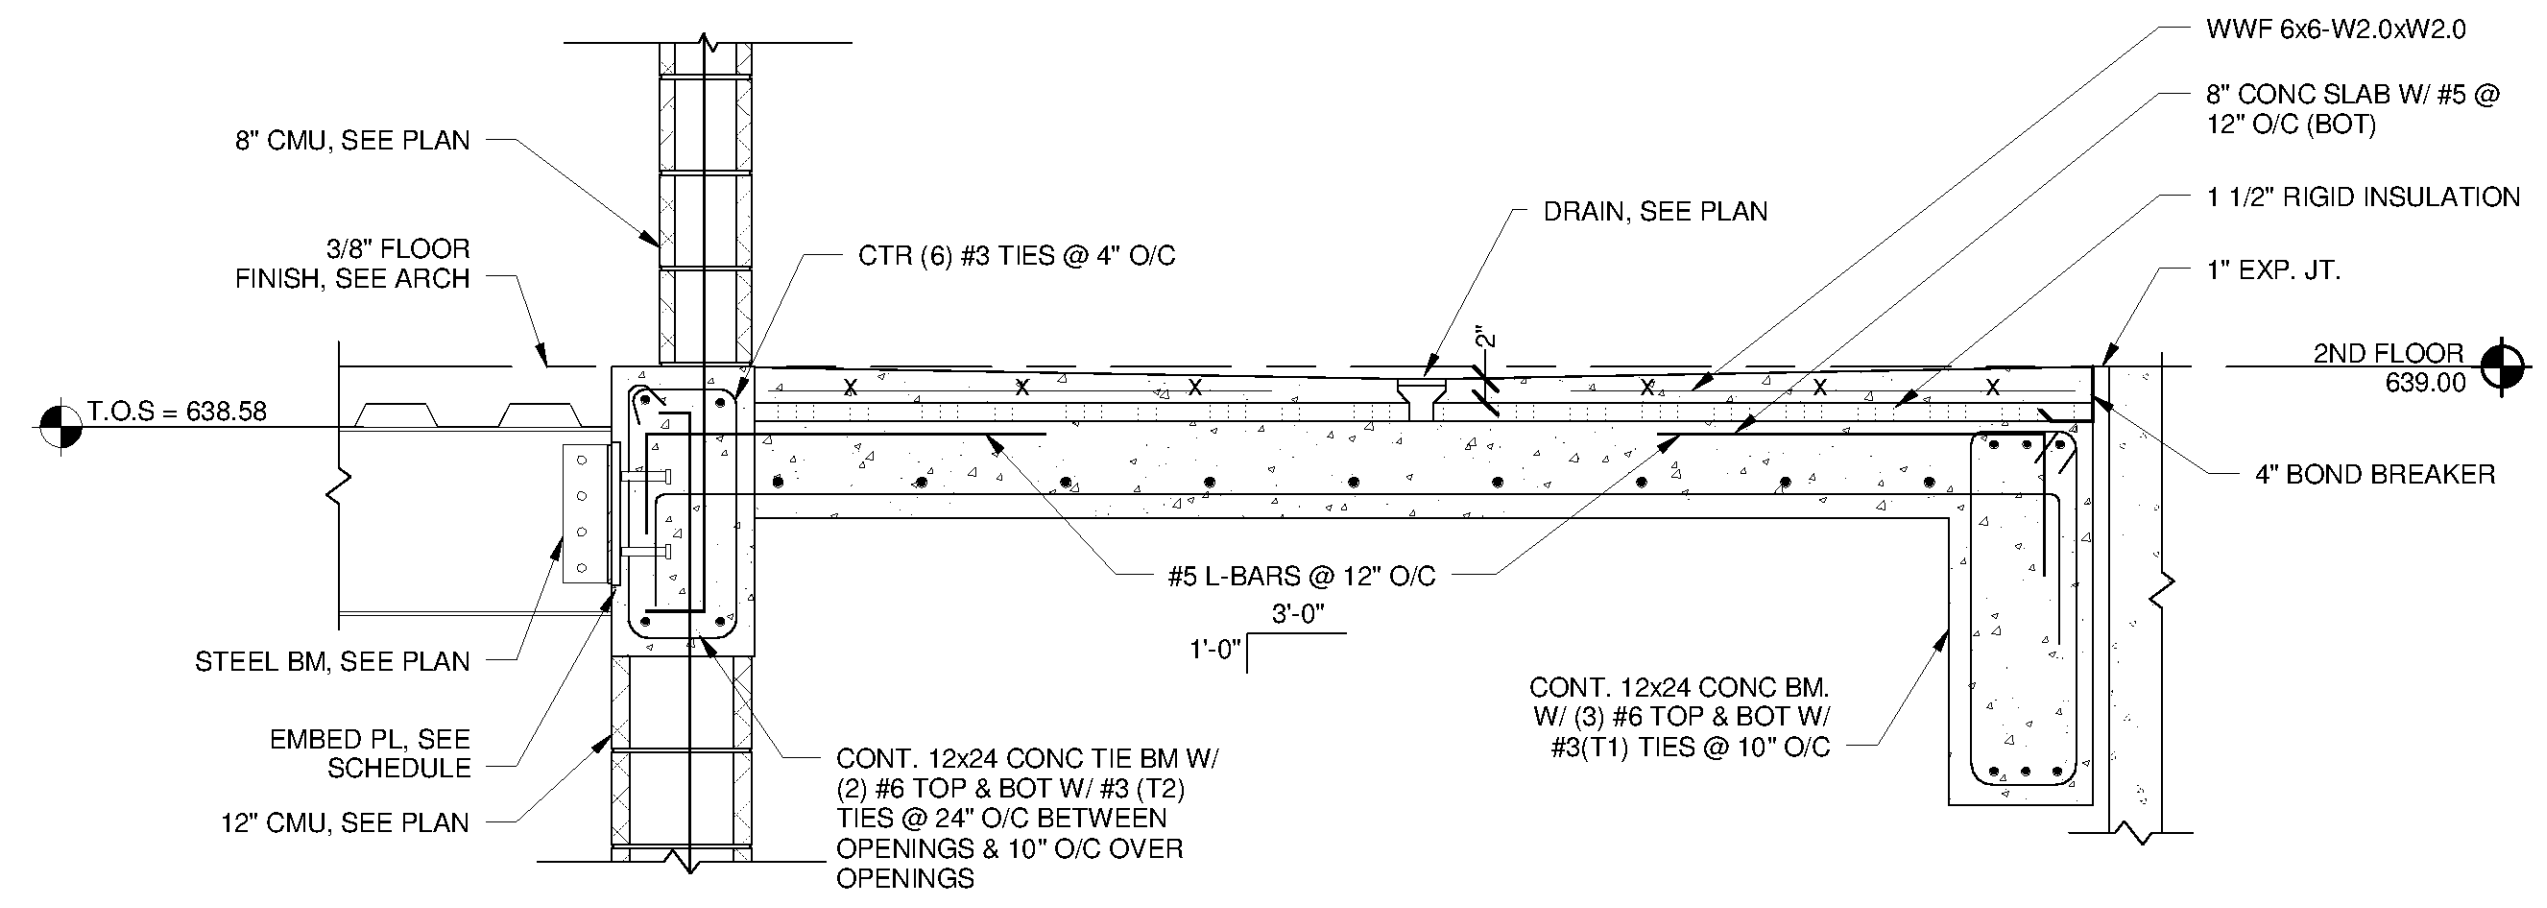


A COVERED WALK FLOOR SLAB SECTION
S-2103 SCALE: 3/4" = 1'-0"

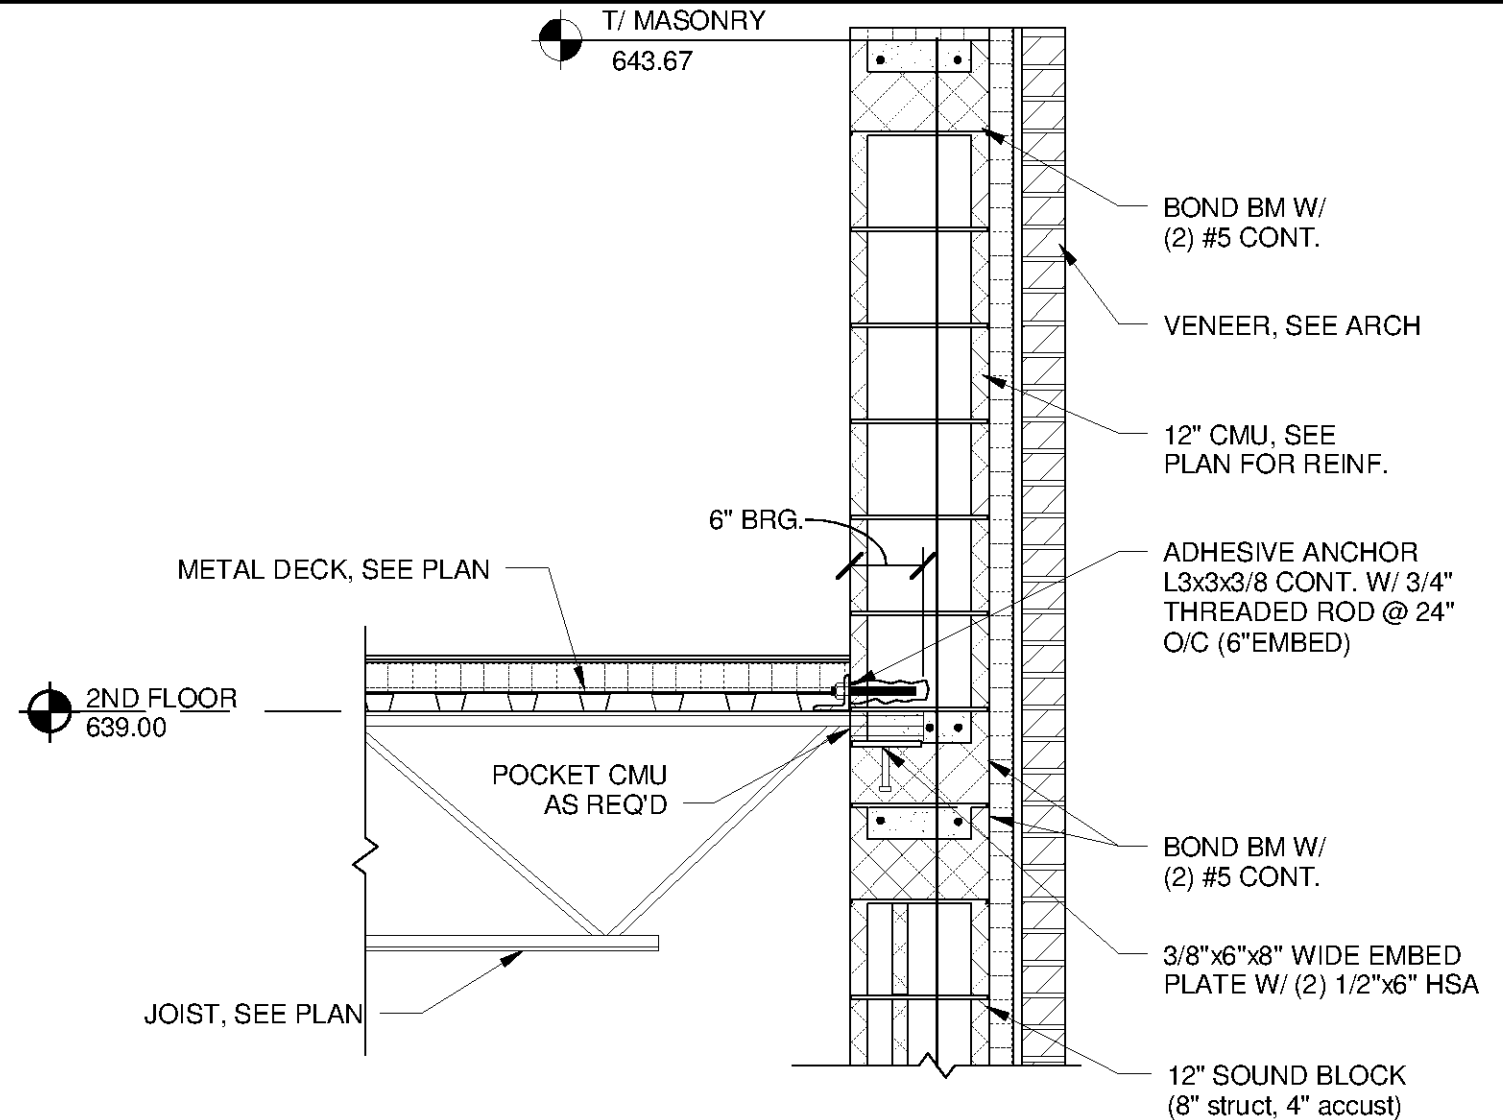


B BLOWER BLDG - JOIST BRG
S-2107 SCALE: 3/4" = 1'-0"

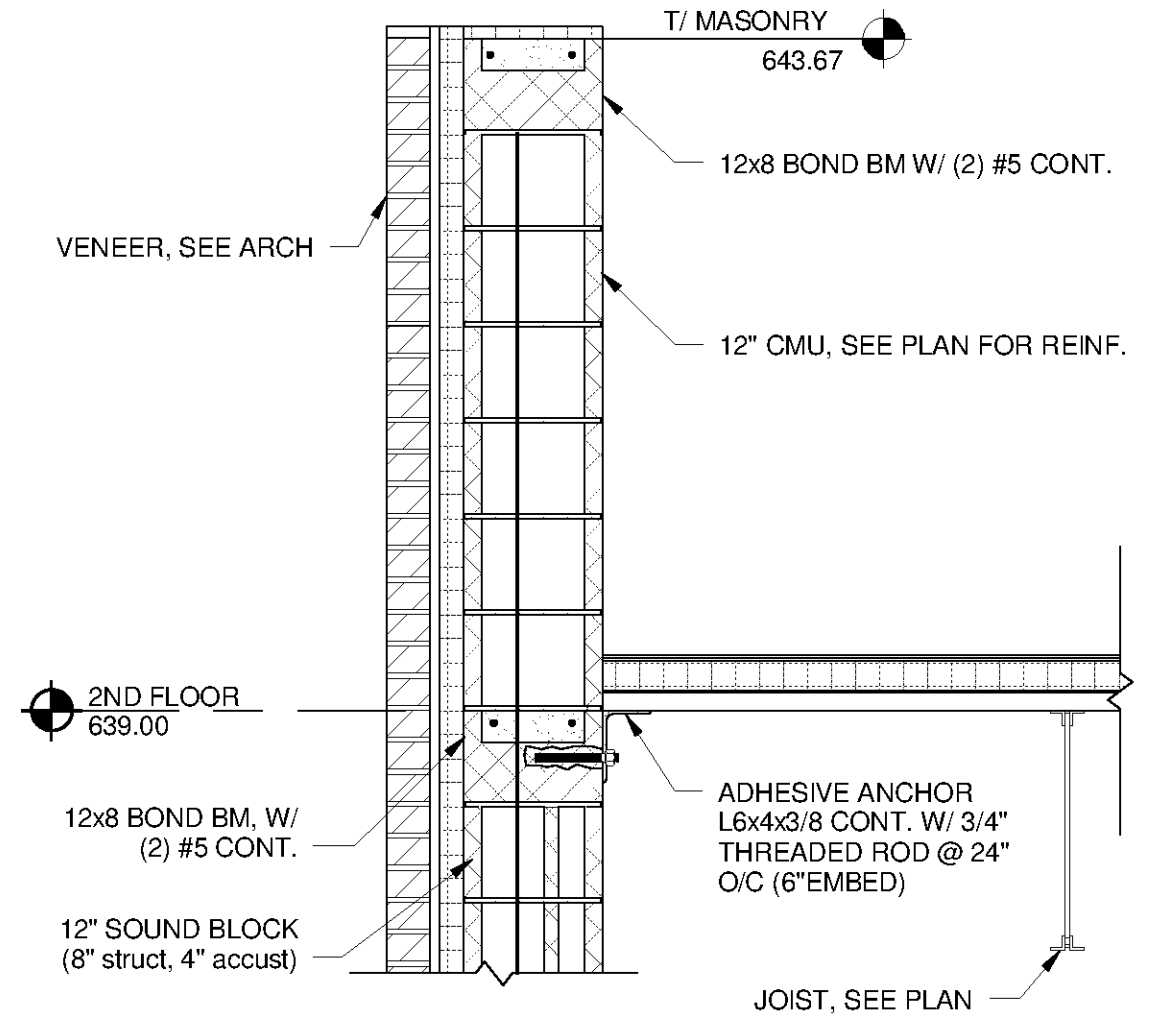


C BLOWER BLDG - DECK SUPPORT
S-2107 SCALE: 3/4" = 1'-0"

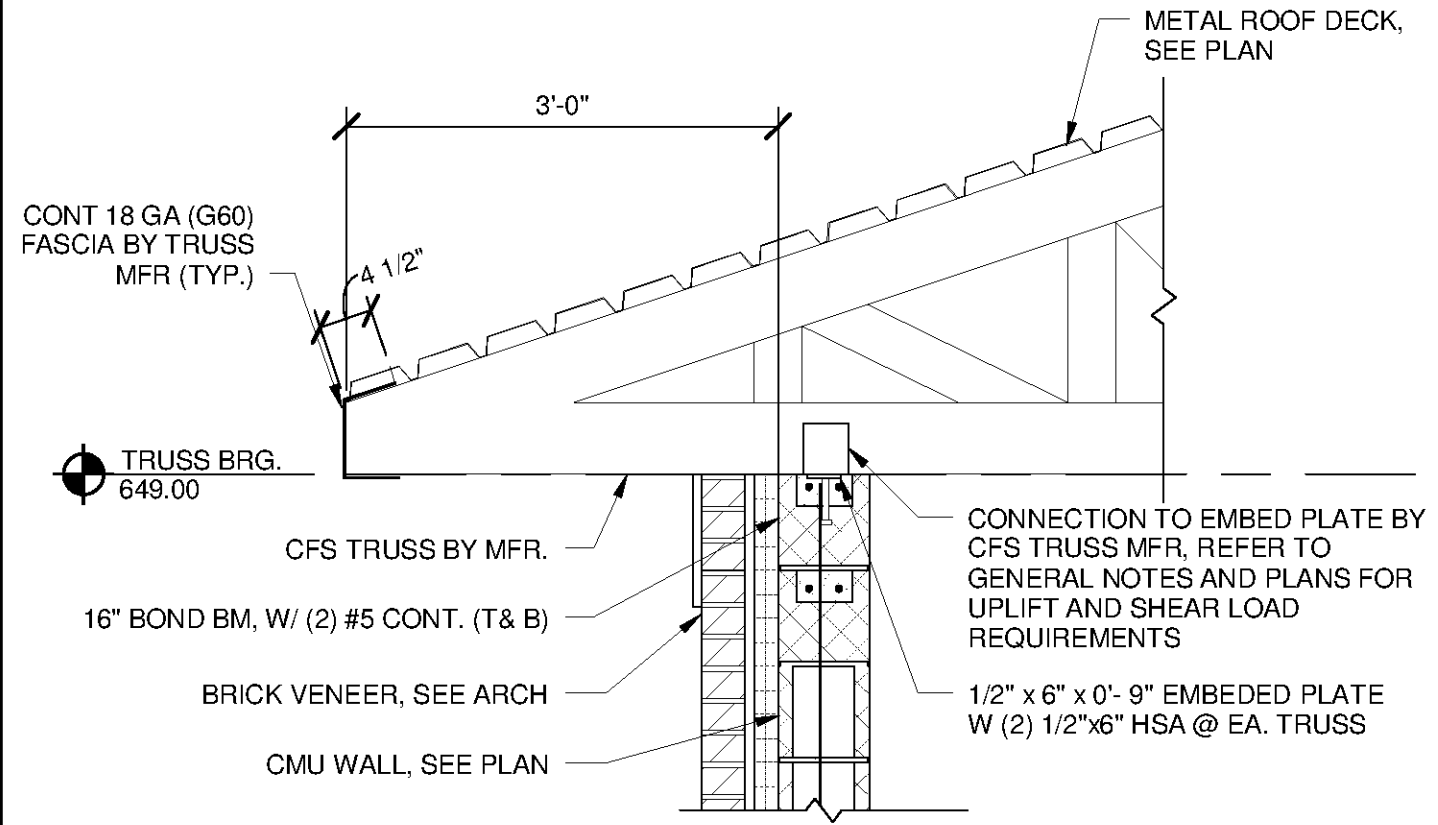


D TRUSS BRG.
S-2108 SCALE: 3/4" = 1'-0"

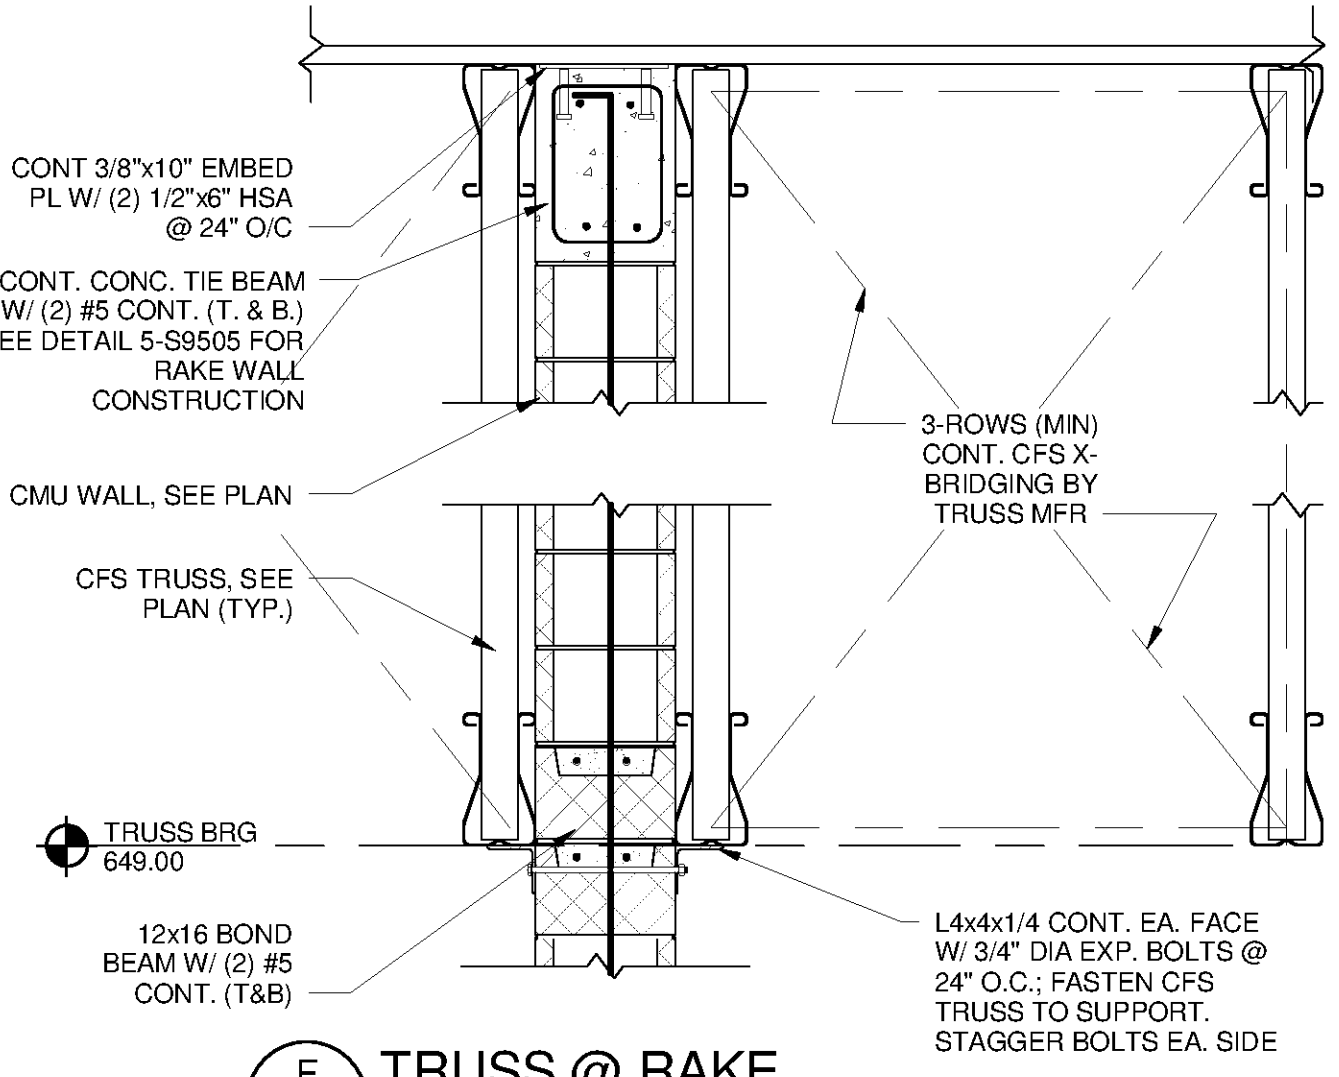


F TRUSS @ RAKE
S-2110 SCALE: 3/4" = 1'-0"

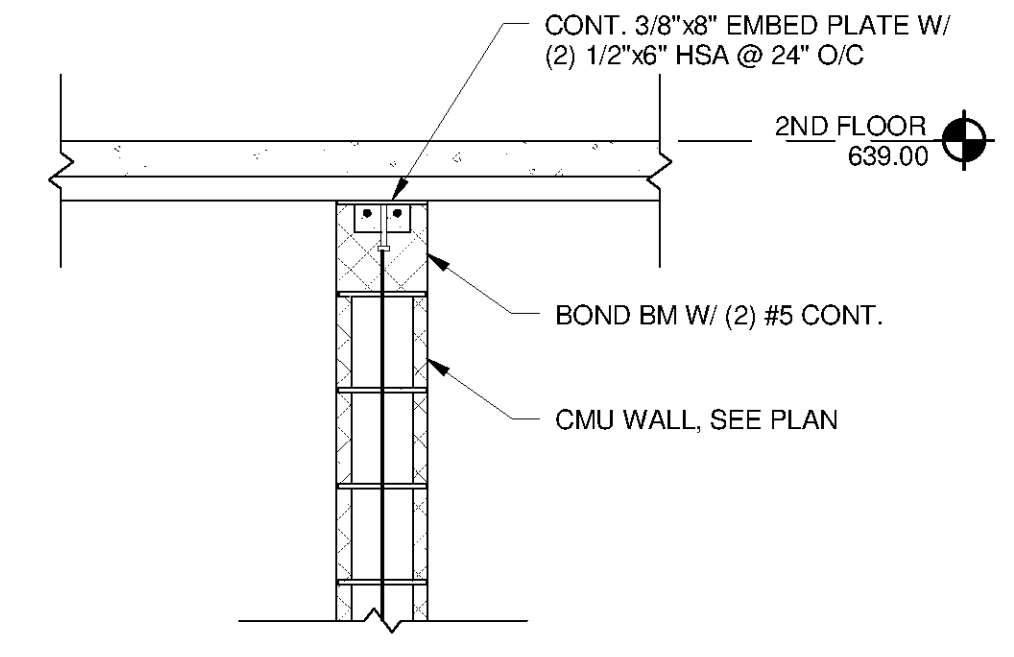


G 2ND FL LOAD BRG. CMU
S-2107 SCALE: 3/4" = 1'-0"

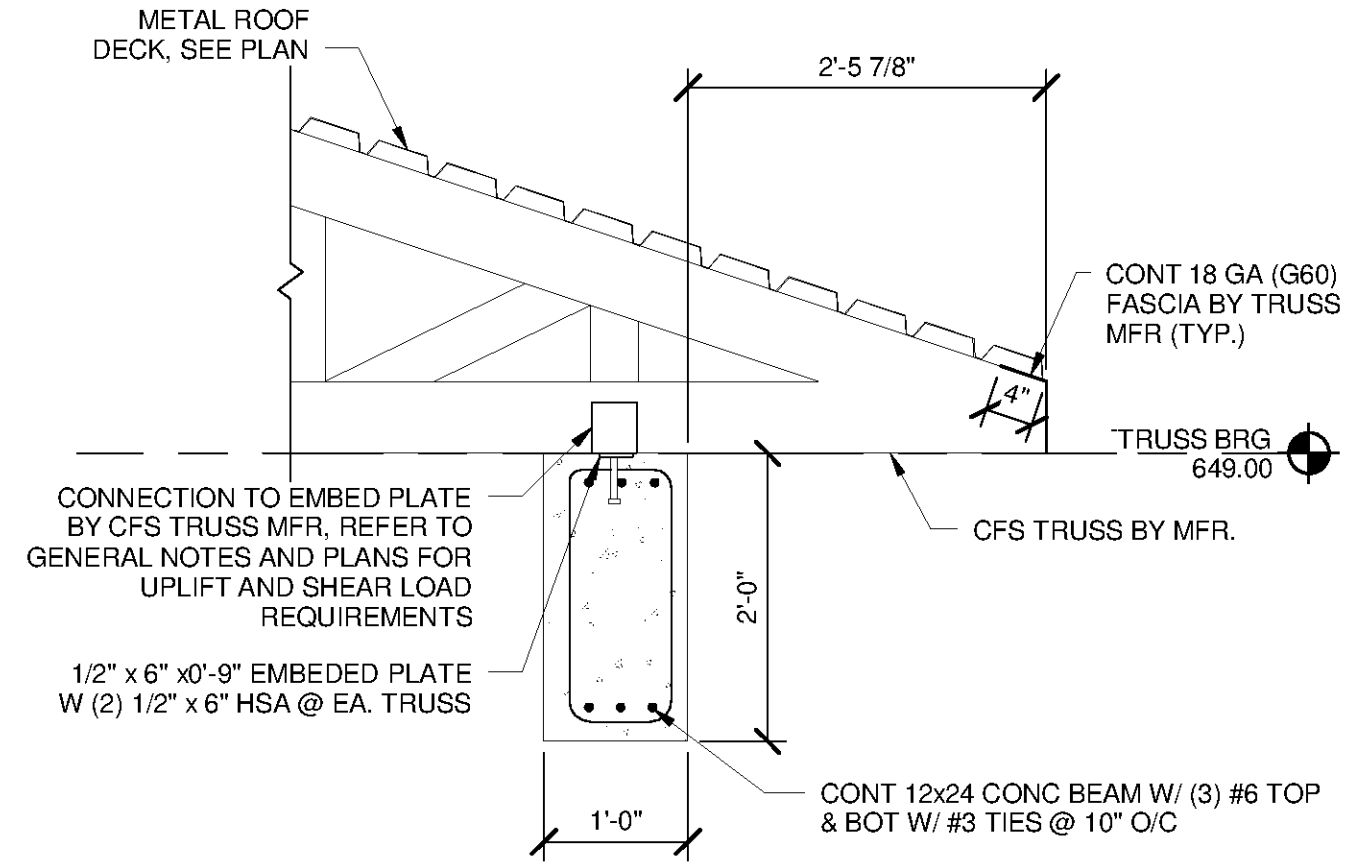


H TRUSS BRG. ON CONC BM
S-2108 SCALE: 3/4" = 1'-0"

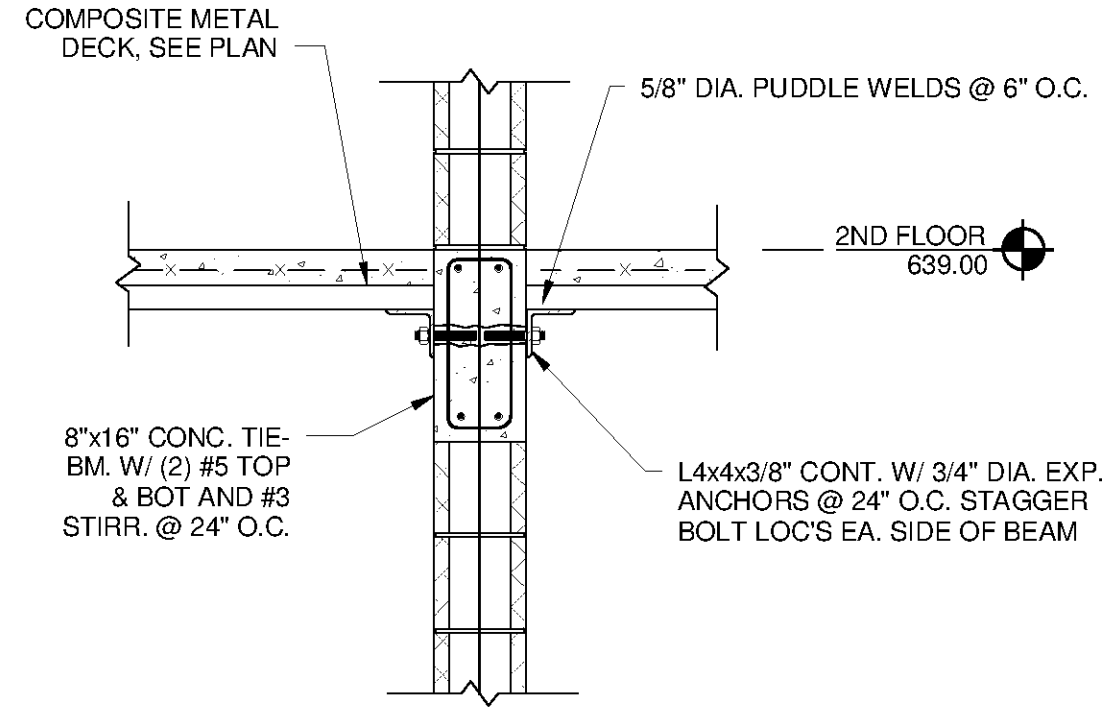


J 2ND FL LOAD BRG. CMU
S-2107 SCALE: 3/4" = 1'-0"

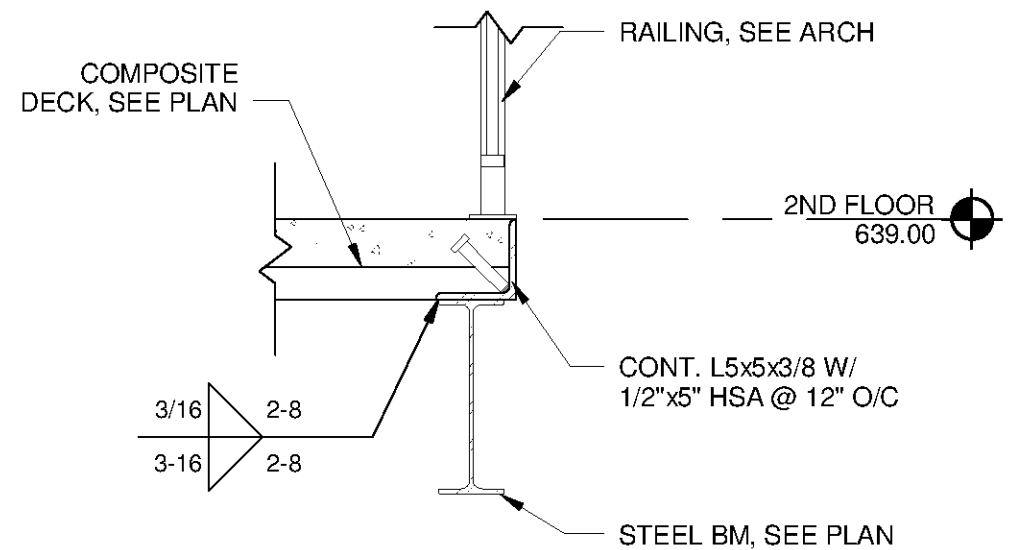

K 2ND FL EDGE BEAM
S-2107 SCALE: 1" = 1'-0"

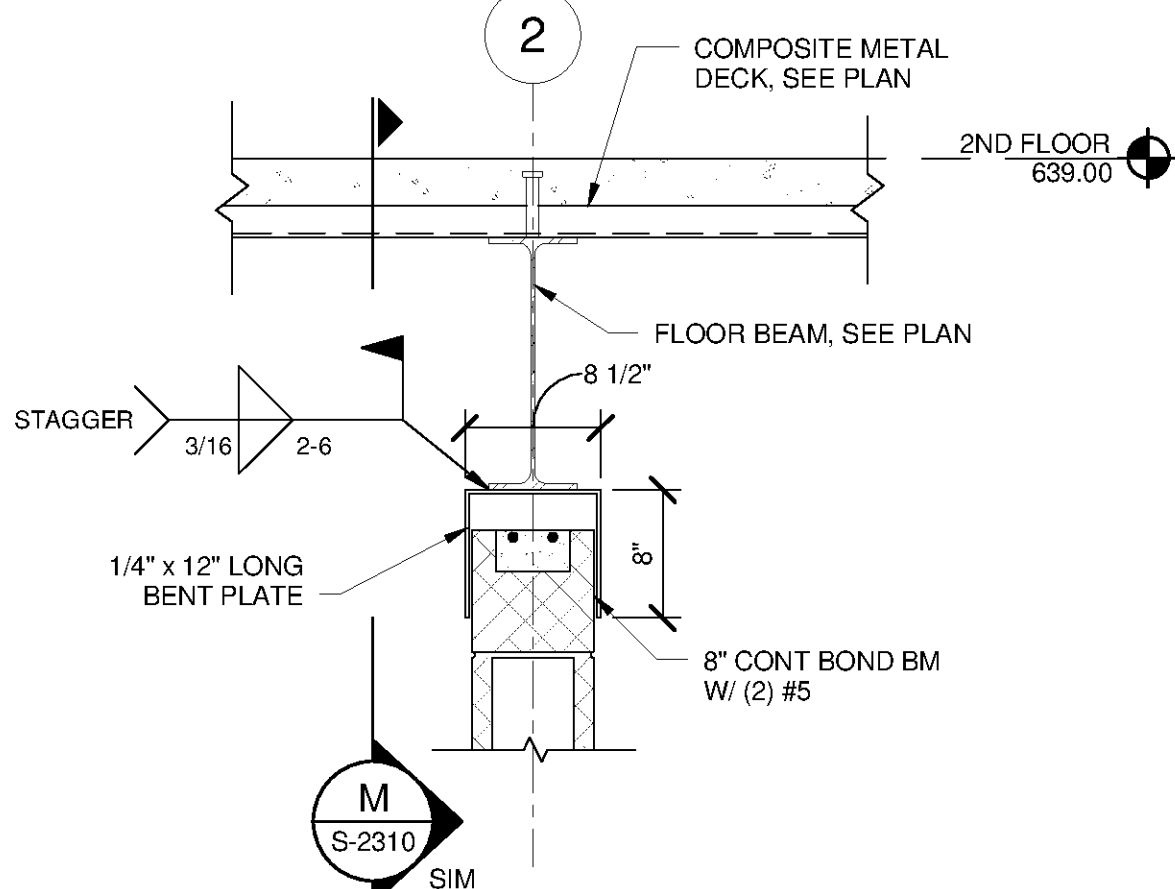

L CMU BELOW FLOOR BEAM
S-2107 SCALE: 1" = 1'-0"

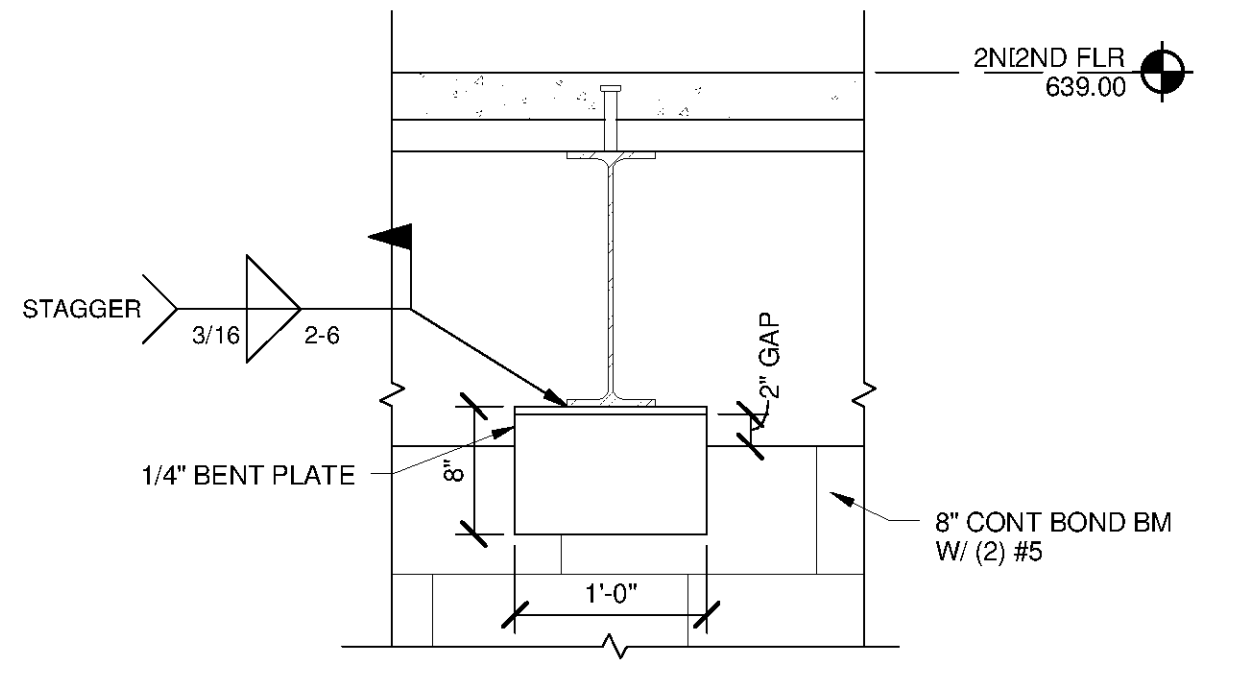

M CMU BELOW FLOOR BEAM
S-2107 SCALE: 1" = 1'-0"

TETRA TECH
www.tetrattech.com
101 QUALITY CIRCLE, SUITE 140
HUNTSVILLE, ALABAMA 35896
PHONE: (256) 424-4077 FAX: (256) 424-4087

BID SET
ALABAMA
LICENSED PROFESSIONAL ENGINEER
No. 32103-E
Professional Seal
Justin Greenwell
10/24/14

BY	DATE	DESCRIPTION

HUNTSVILLE UTILITIES
SOUTHEAST WATER TREATMENT PLANT
MAIN PROCESS BUILDING
SECTIONS AND DETAILS

Project No.: 200-11740-10003
Designed By: JLB
Drawn By: BRJ
Checked By: CDC

S-2310

Bar Measures 1 Inch

Copyright: Tetra Tech