



9/30/2014 3:38:46 PM C:\Users\brent.fox\Documents\WTP-11740-S-FINWTR_brent.fox.rvt

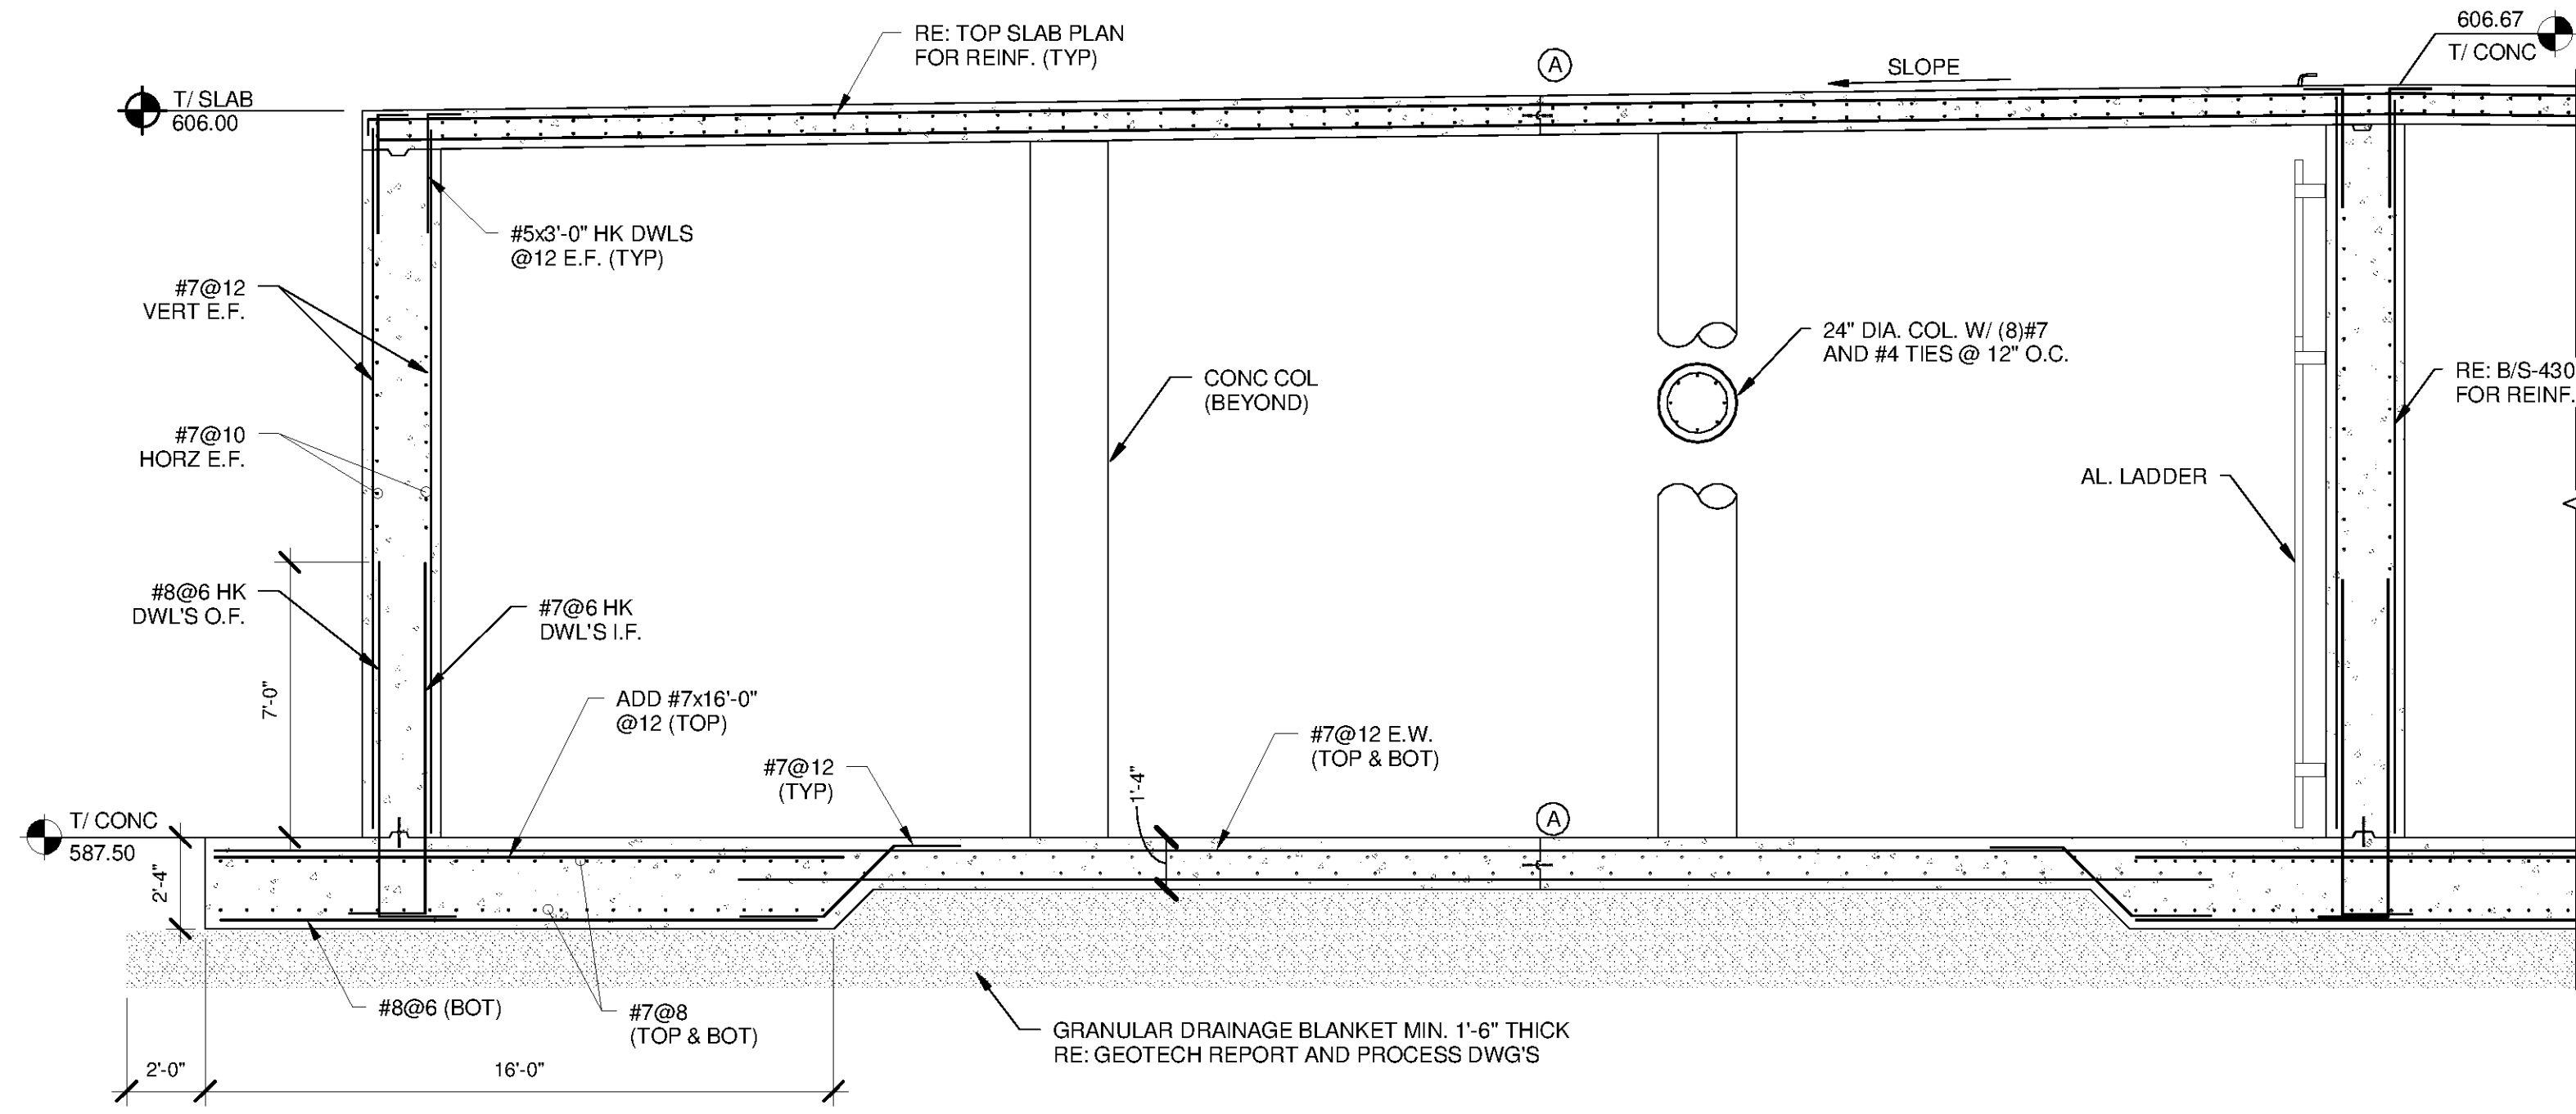

A SECTION
S-4102 SCALE: 1/4" = 1'-0"

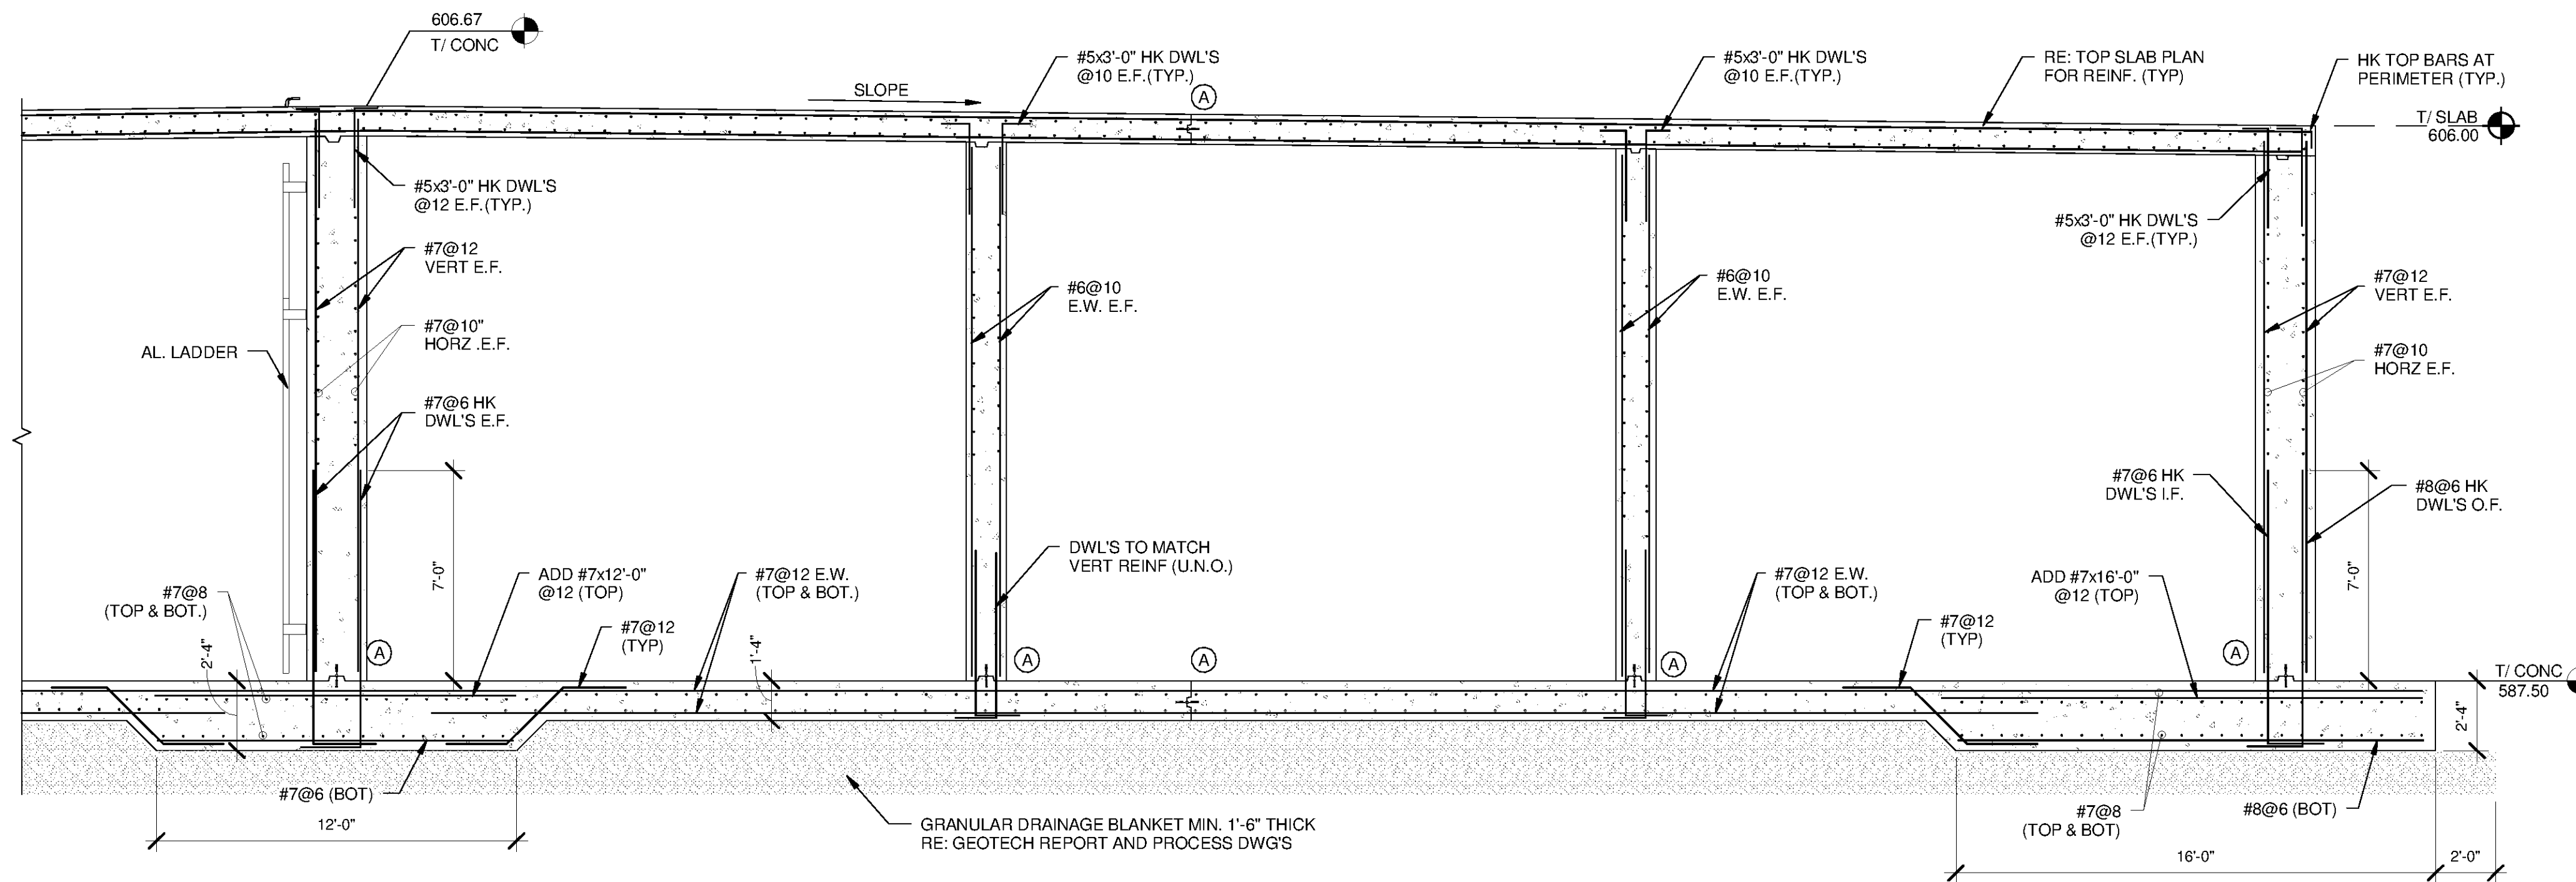

B SECTION
S-4102 SCALE: 1/4" = 1'-0"

TETRA TECH
www.tetra.tech.com
101 QUALITY CIRCLE, SUITE 140
HUNTSVILLE, ALABAMA 35806
PHONE: (256) 424-4077 FAX: (256) 424-4087

BID SET
ALABAMA
LICENSED PROFESSIONAL ENGINEER
No. 35152
J. Brent Fox
10/24/14

MARK	DATE	DESCRIPTION	BY

HUNTSVILLE UTILITIES
SOUTHEAST WATER TREATMENT PLANT
**DISINFECTION & FINISHED
WATER STORAGE BASIN
SECTIONS**

Project No.: 200-1170-10003
Designed By: JLB
Drawn By: BRF
Checked By: CDC

S-4301

Bar Measures 1 Inch

Copyright Tetra Tech