




9/30/2014 3:38:50 PM C:\Users\brent.fox\Documents\WTP-11740-S-FINWTR_brent.fox.rvt

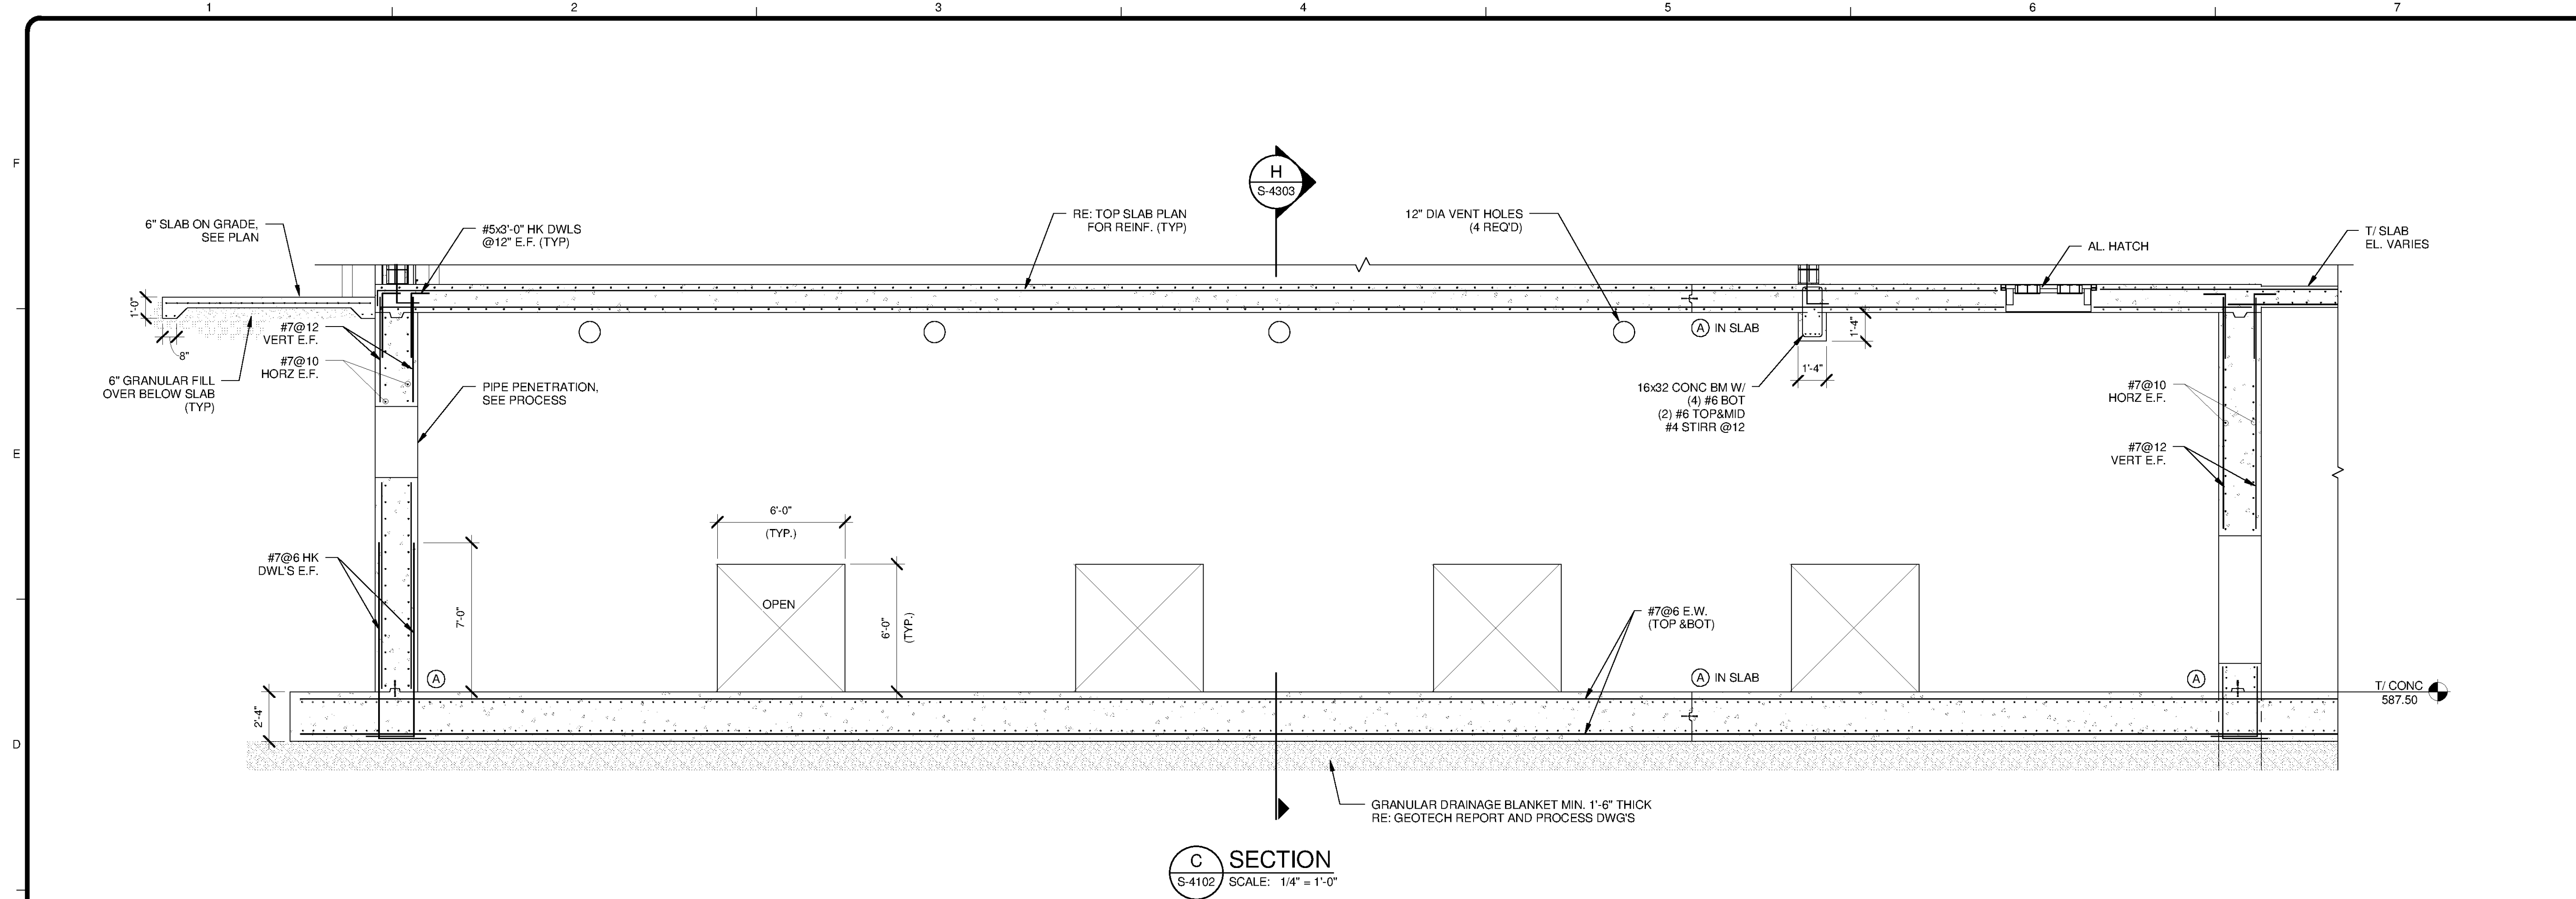


C SECTION
S-4102 SCALE: 1/4" = 1'-0"

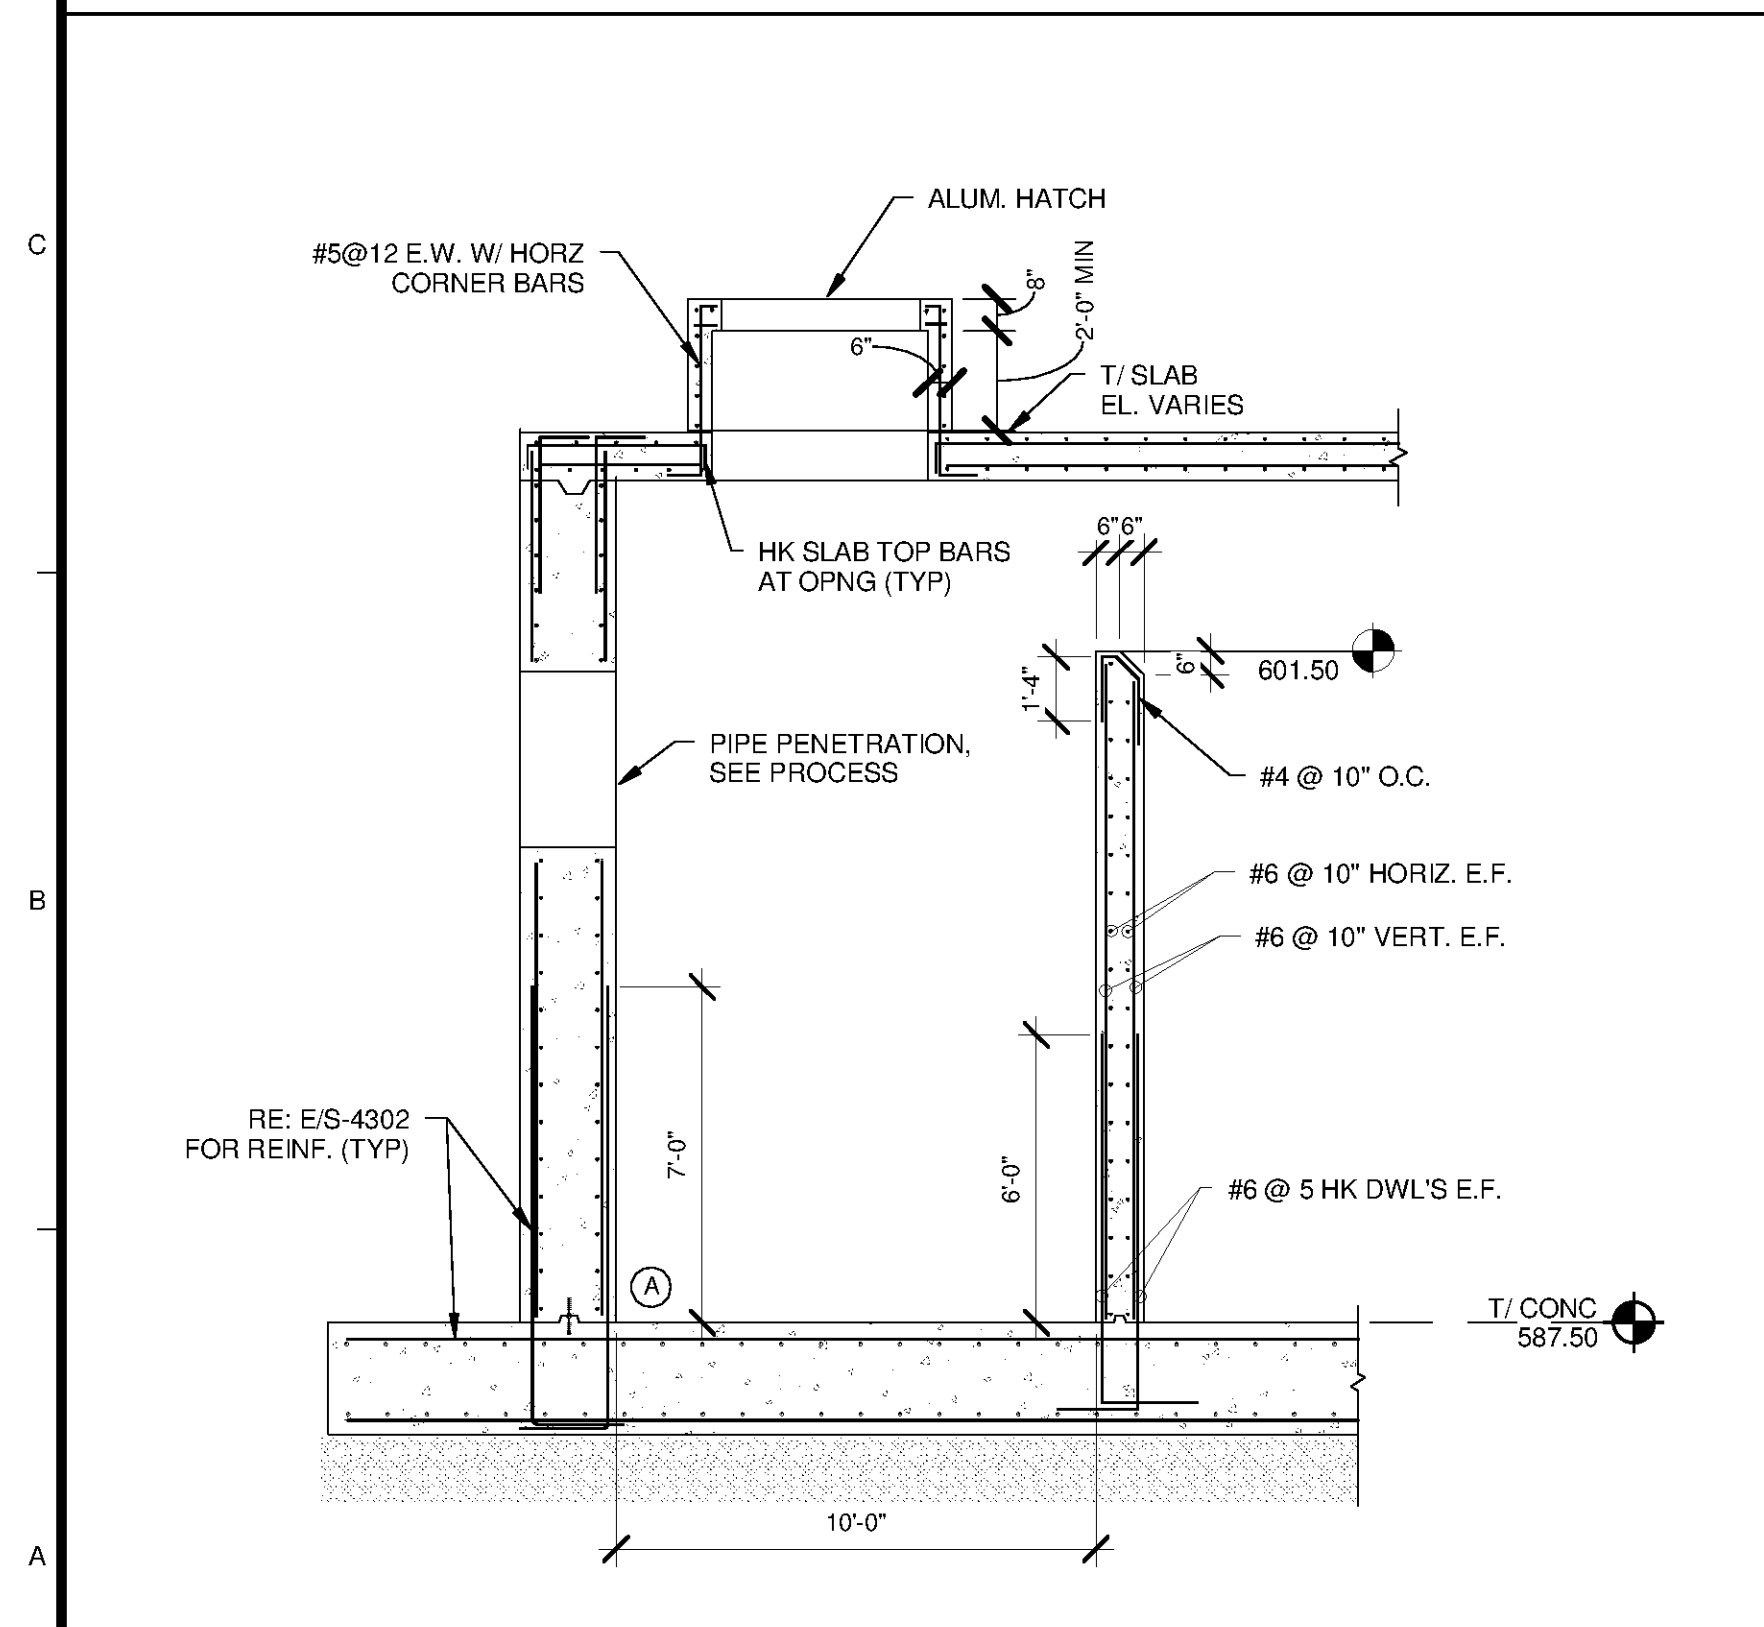


D SECTION
S-4102 SCALE: 1/4" = 1'-0"

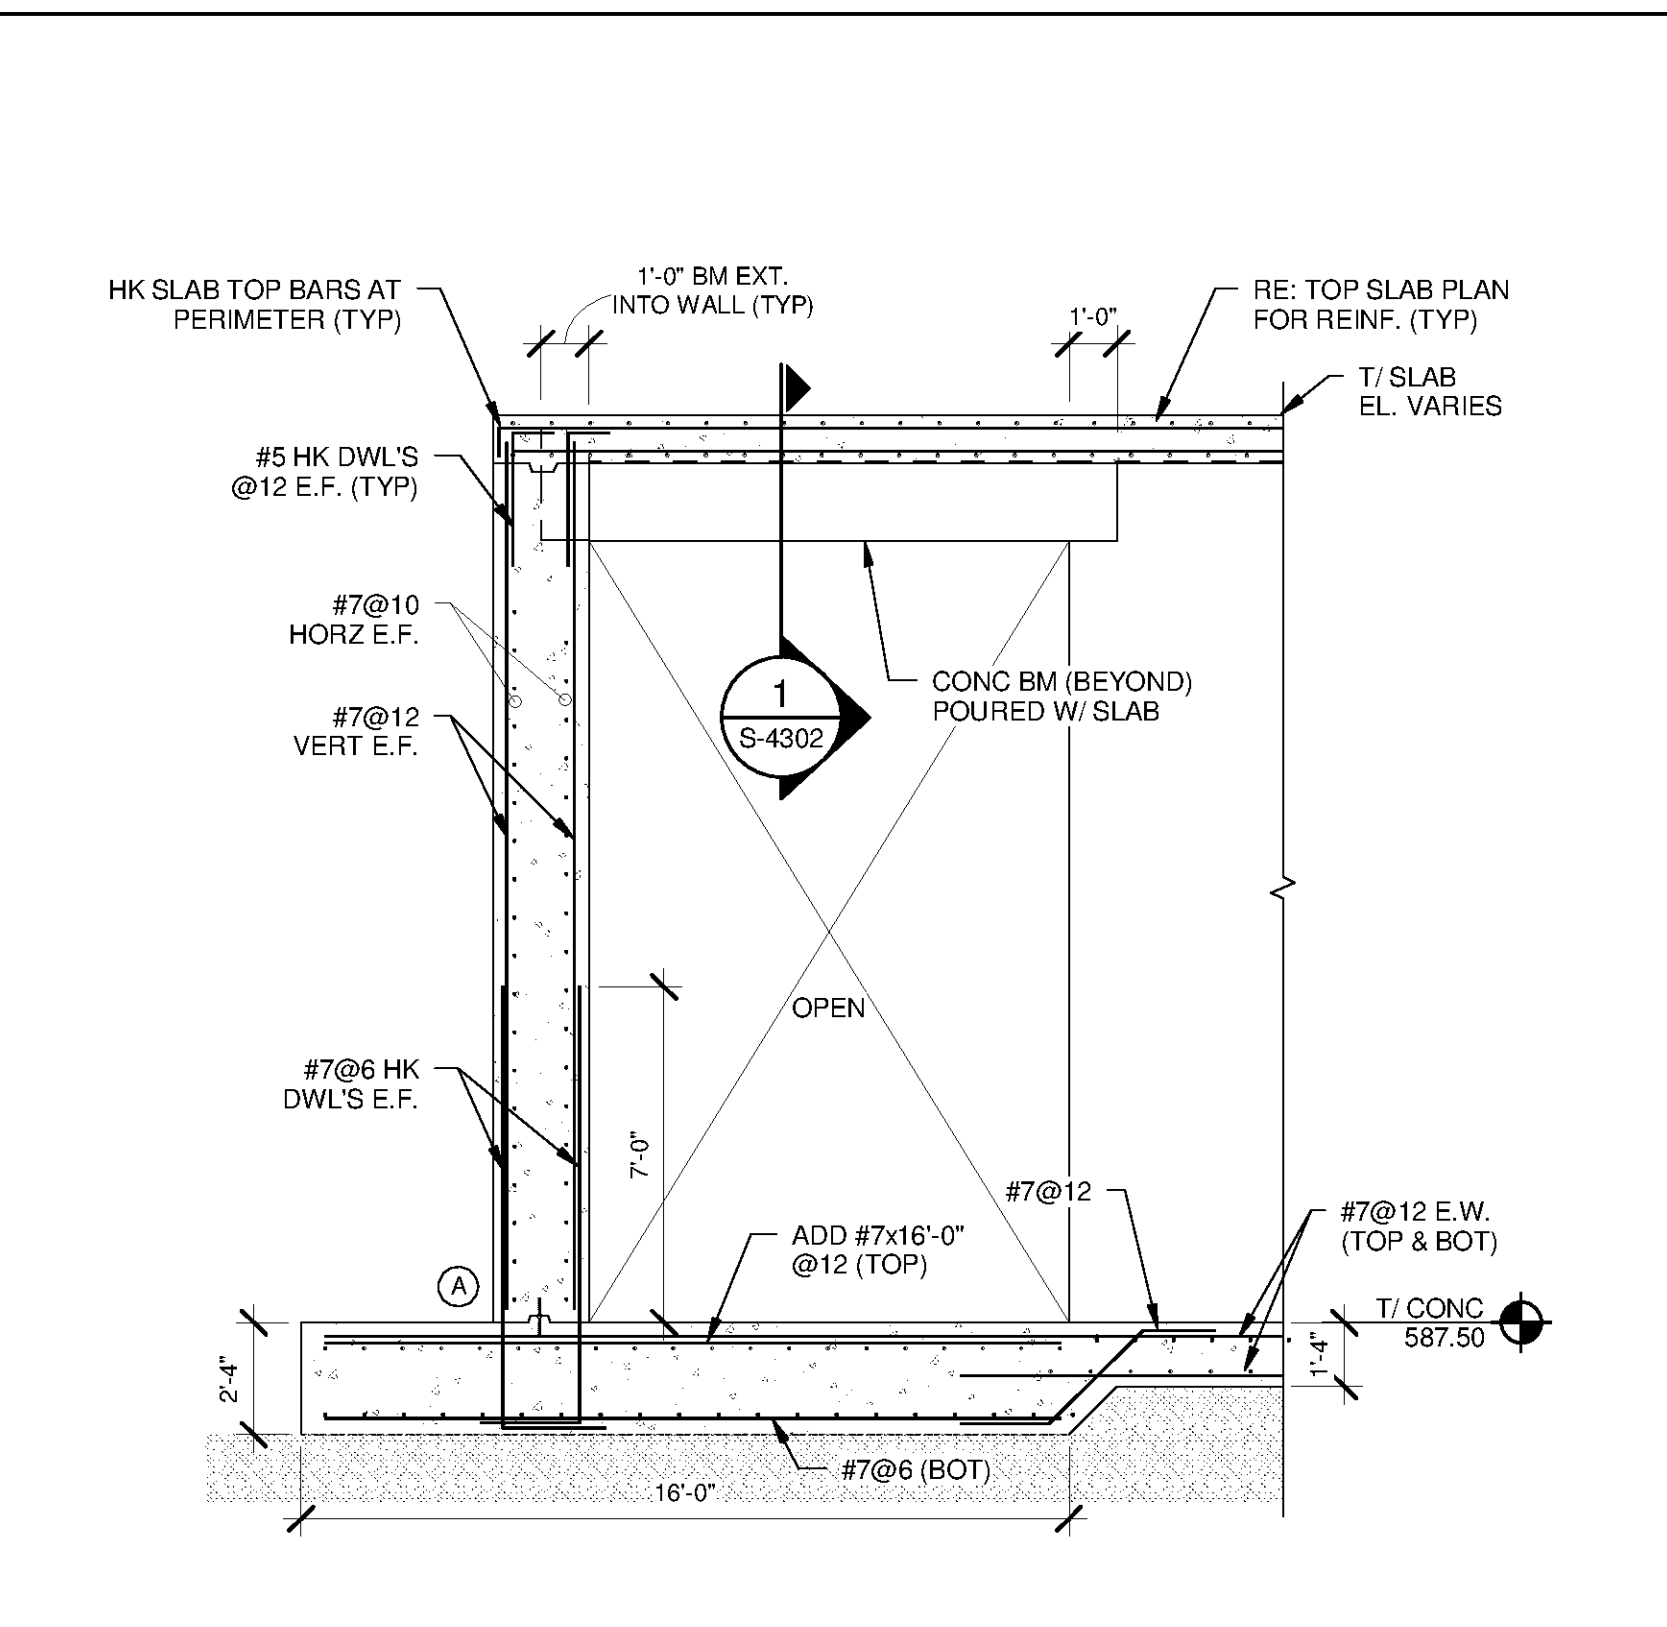


E SECTION
S-4102 SCALE: 1/4" = 1'-0"

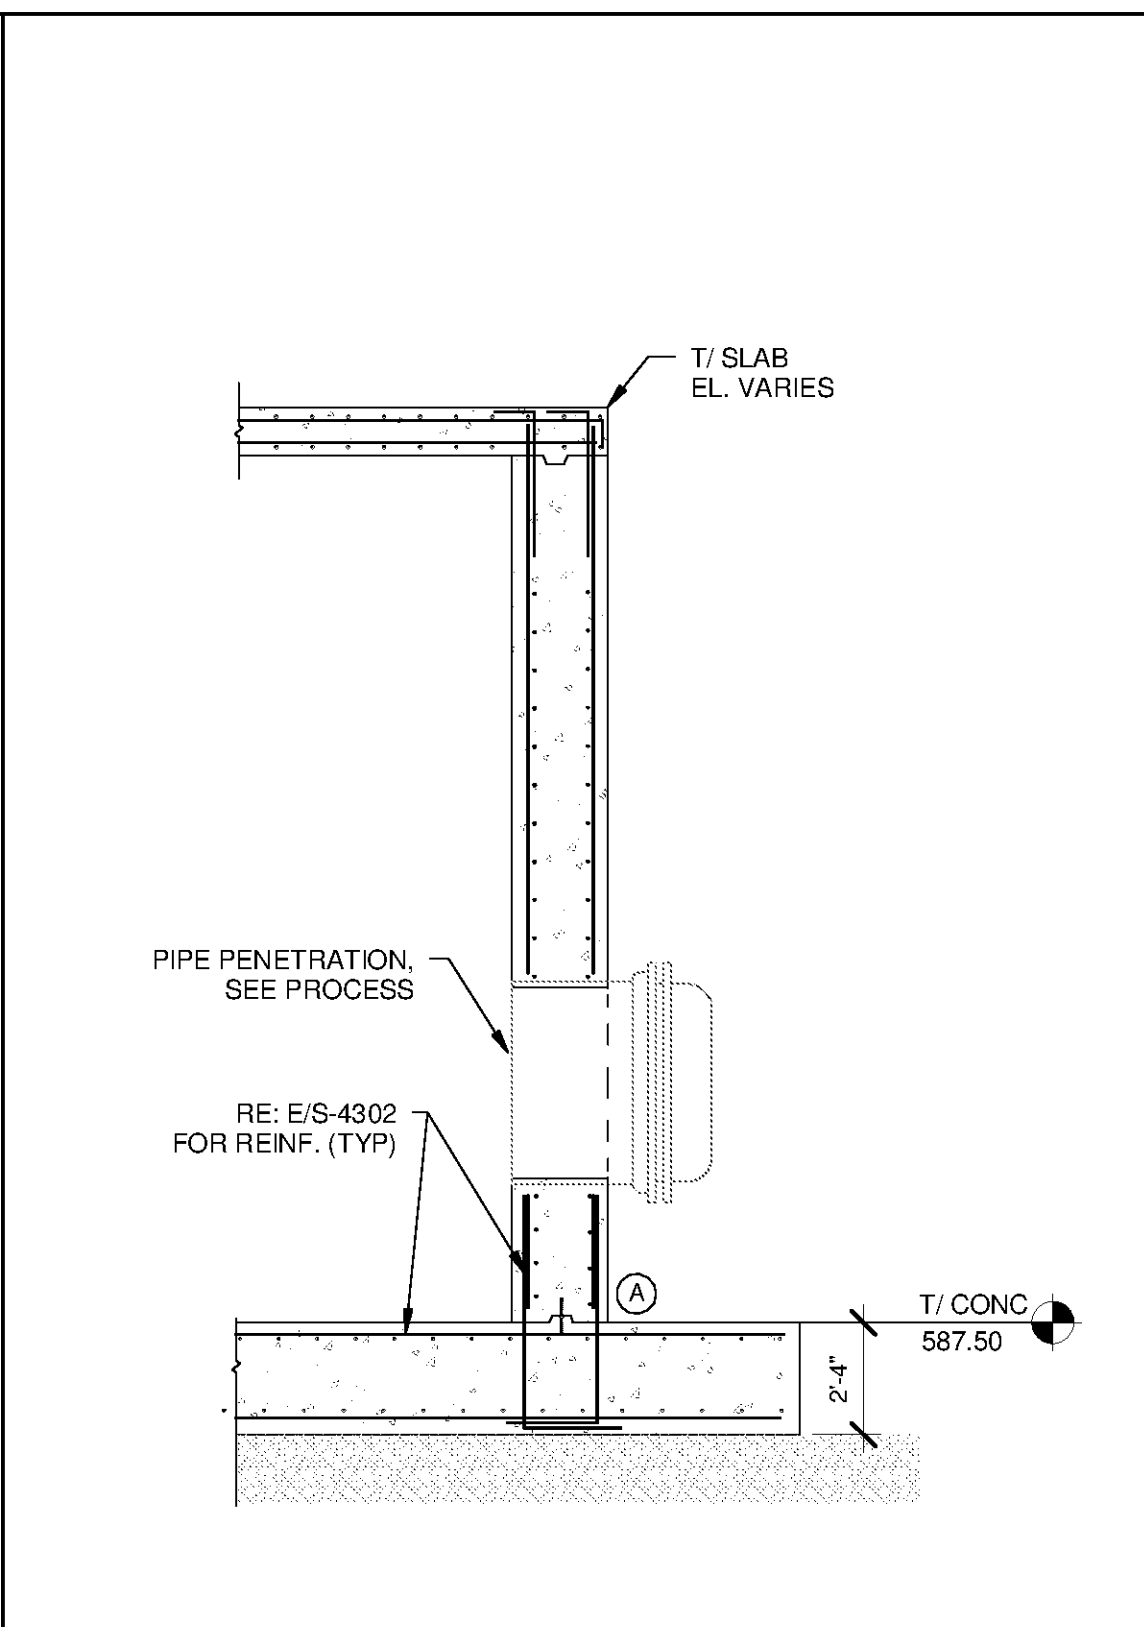

F SECTION
S-4102 SCALE: 1/4" = 1'-0"

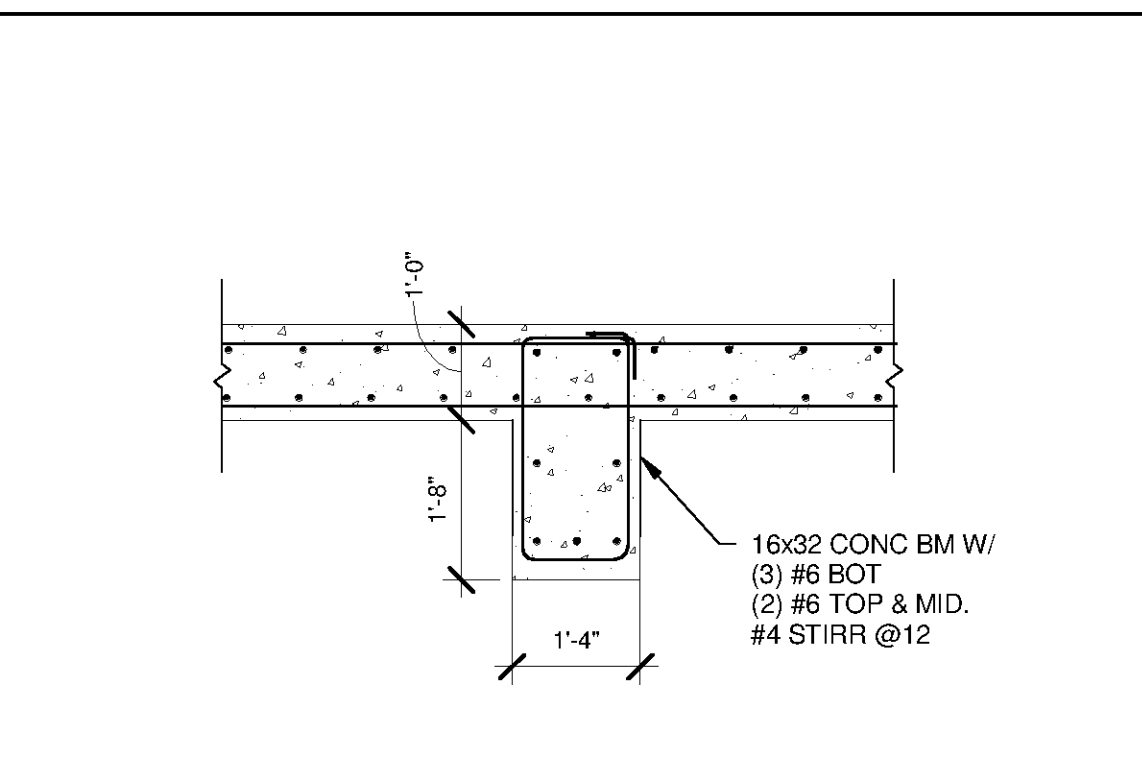

1 BEAM DETAIL
S-4302 SCALE: 1/2" = 1'-0"

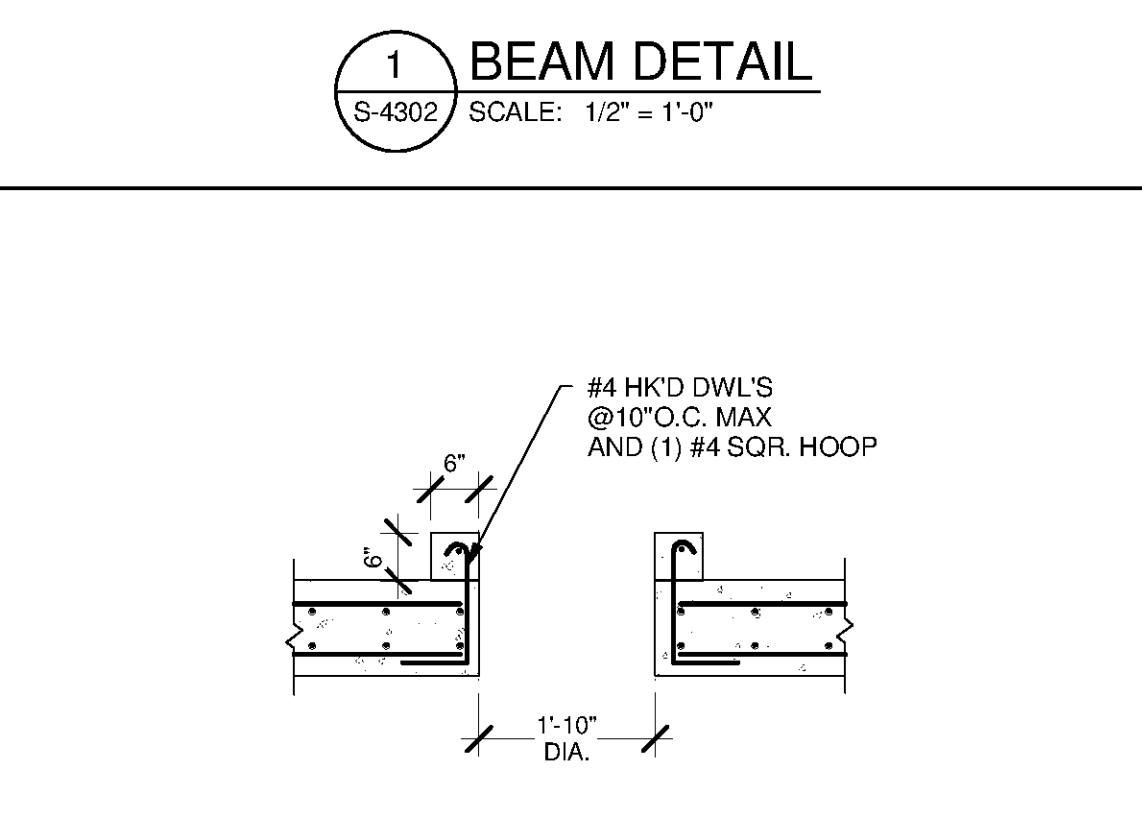

2 CURB DETAIL
S-4103 SCALE: 1/2" = 1'-0"

TETRA TECH
www.tetra.tech.com
101 QUALITY CIRCLE, SUITE 140
HUNTSVILLE, ALABAMA 35806
PHONE: (256) 424-4077 FAX: (256) 424-4087

BID SET
ALABAMA PROFESSIONAL ENGINEER
No. 35103-E
Professional Seal
10/24/14

MARK	DATE	DESCRIPTION	BY

HUNTSVILLE UTILITIES
SOUTHEAST WATER TREATMENT PLANT
DISINFECTION & FINISHED WATER STORAGE BASIN SECTIONS
Project No.: 200-1170-10003
Designed By: JLB
Drawn By: BRF
Checked By: CDC

S-4302