




**WEIR VAULT SECTION PLAN**  
SCALE: 3/8" = 1'-0"

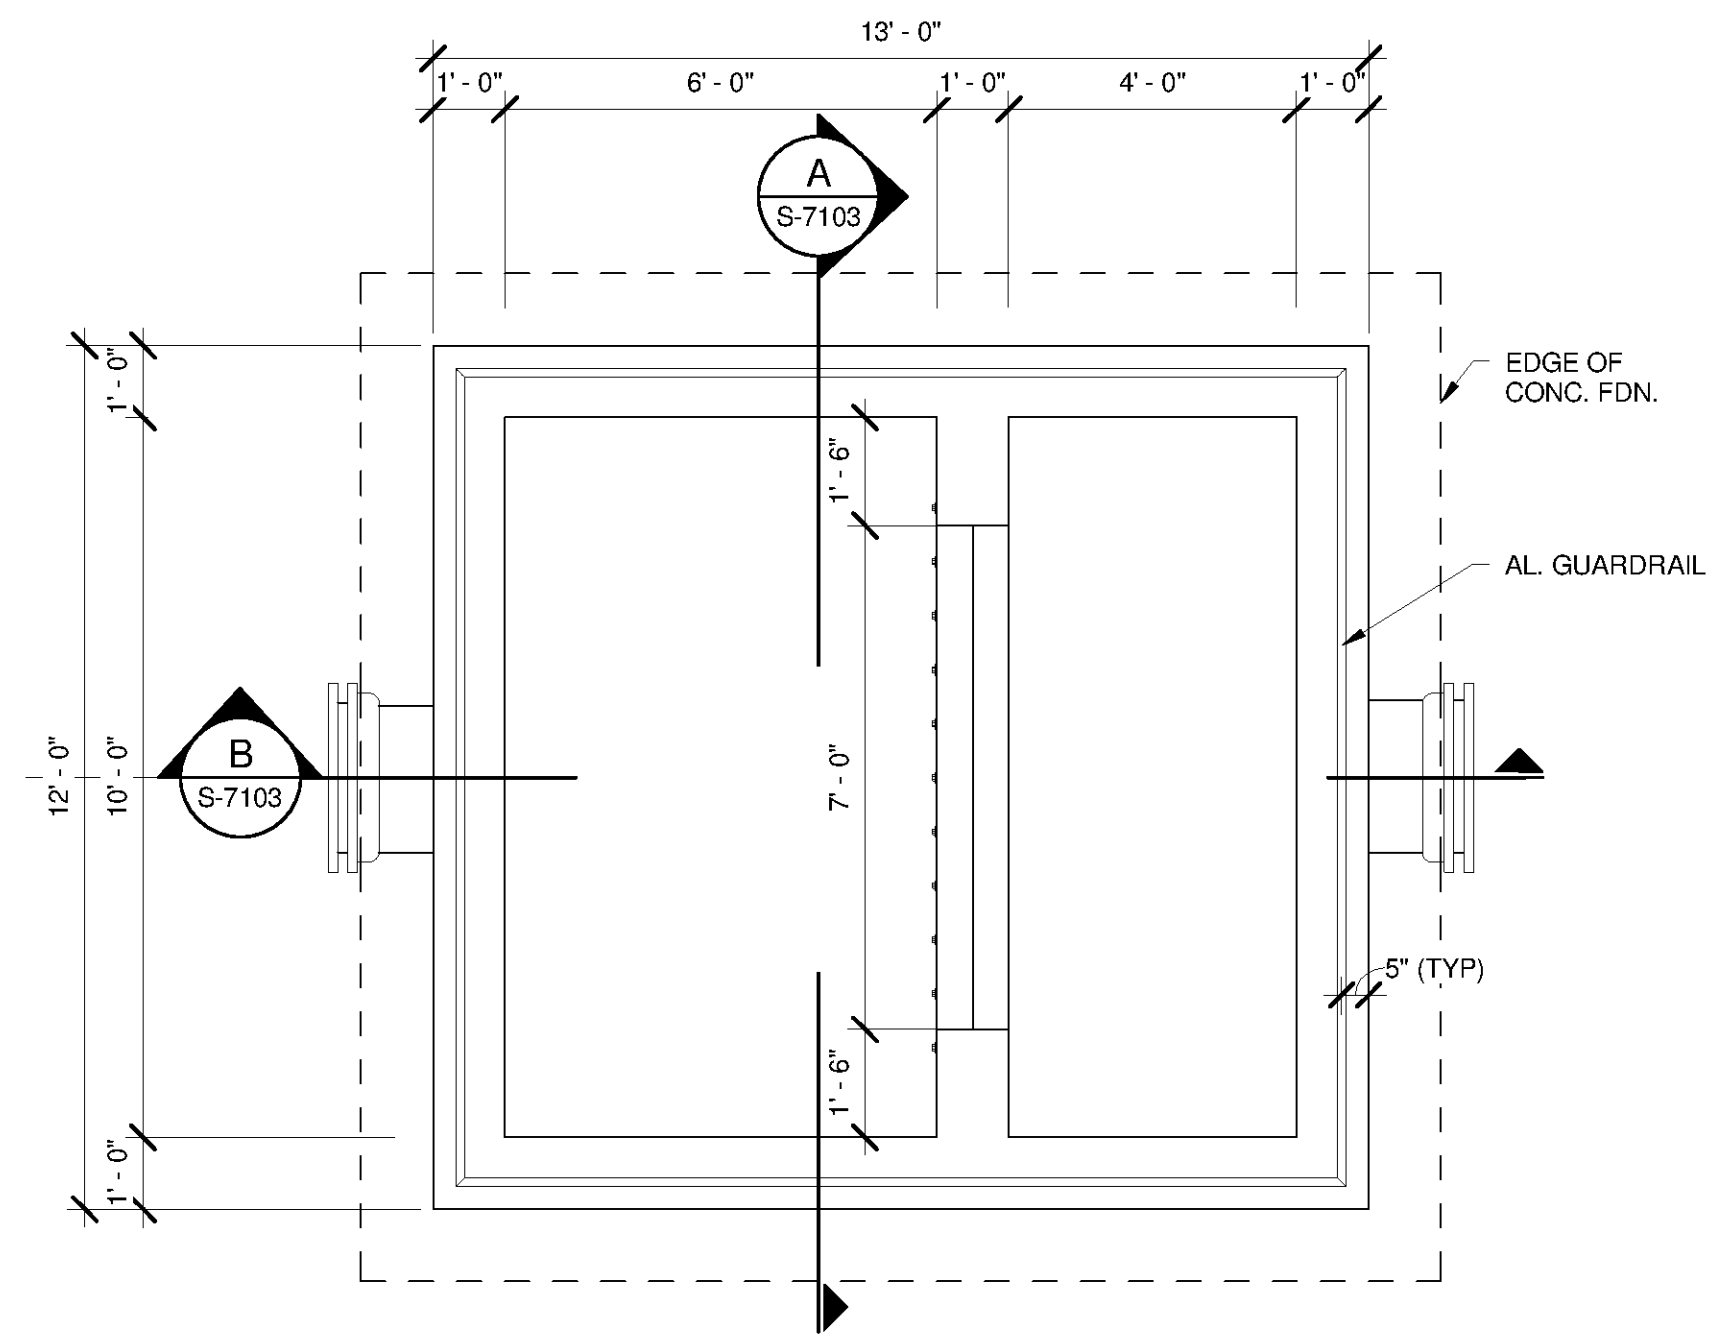

**WEIR VAULT TOP PLAN**  
SCALE: 3/8" = 1'-0"

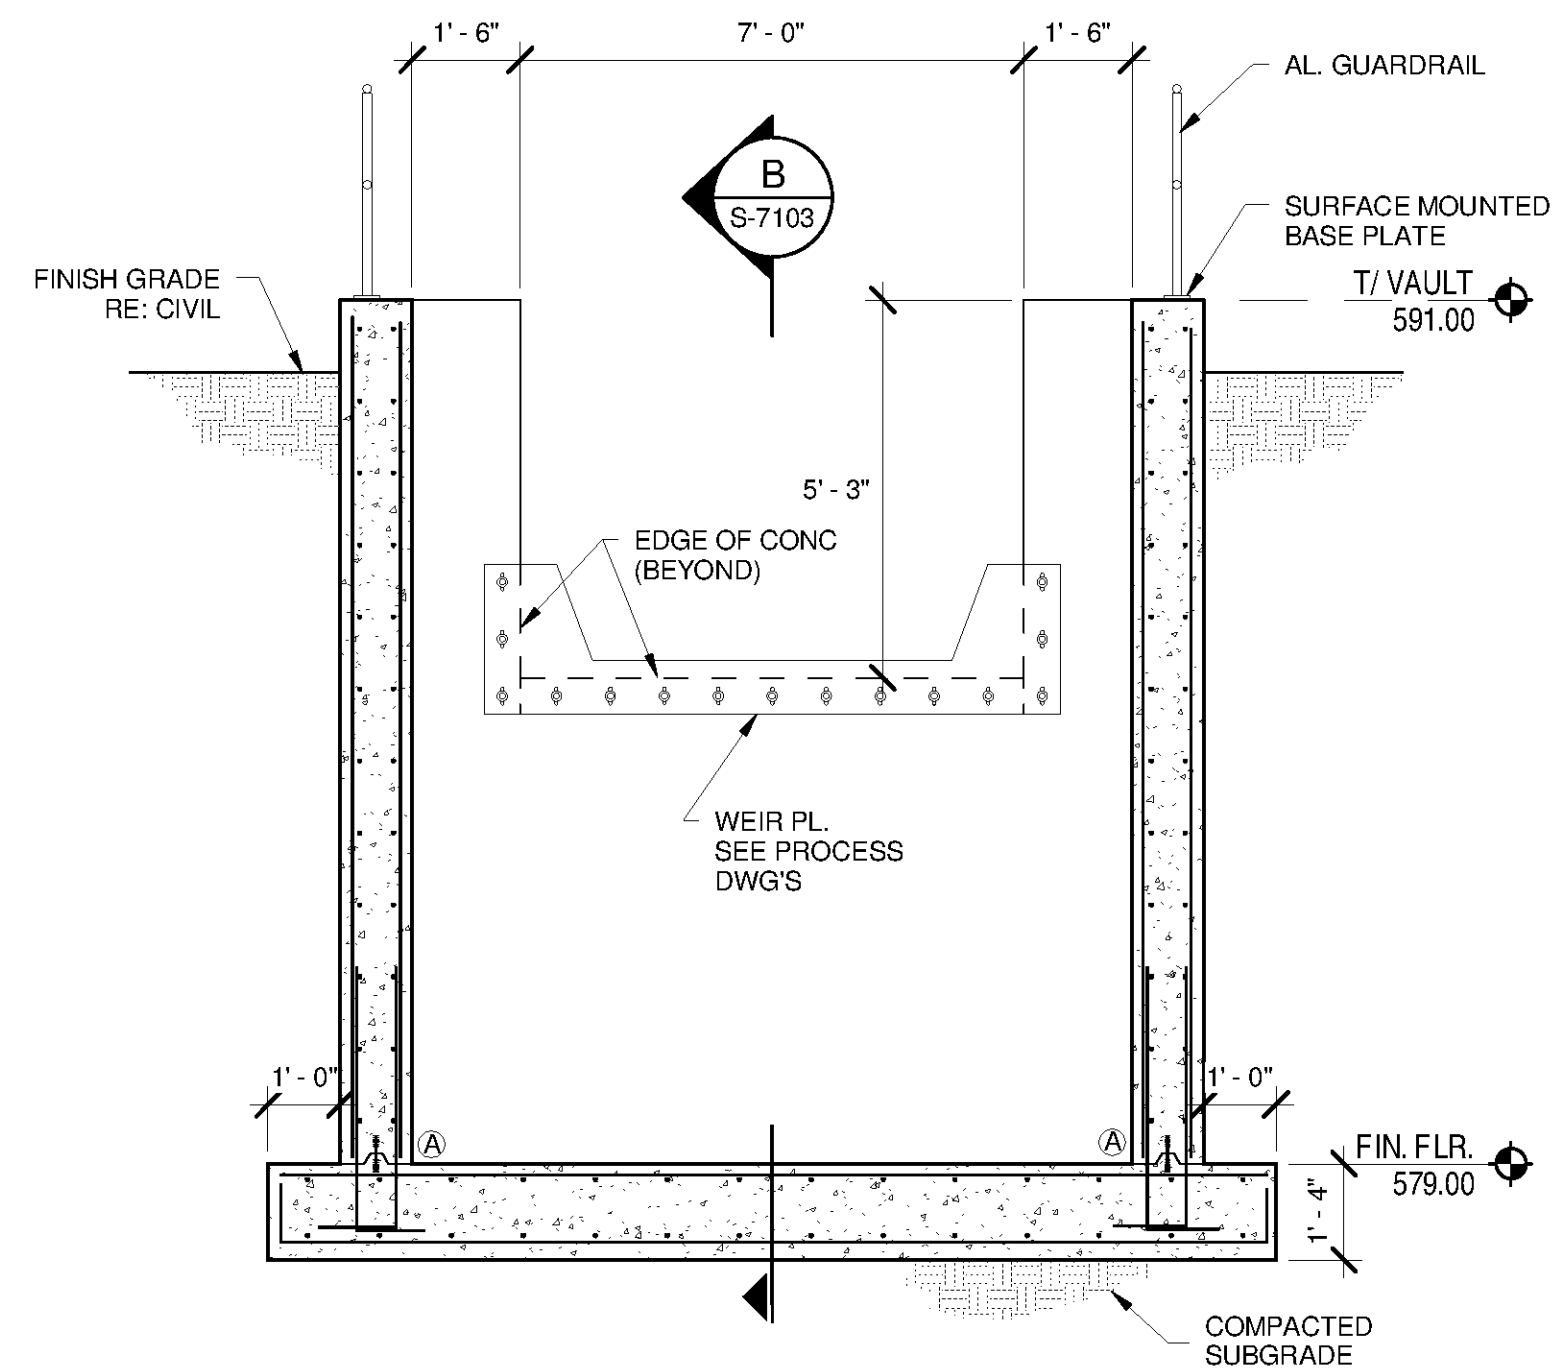

**A SECTION**  
S-7103 SCALE: 3/8" = 1'-0"

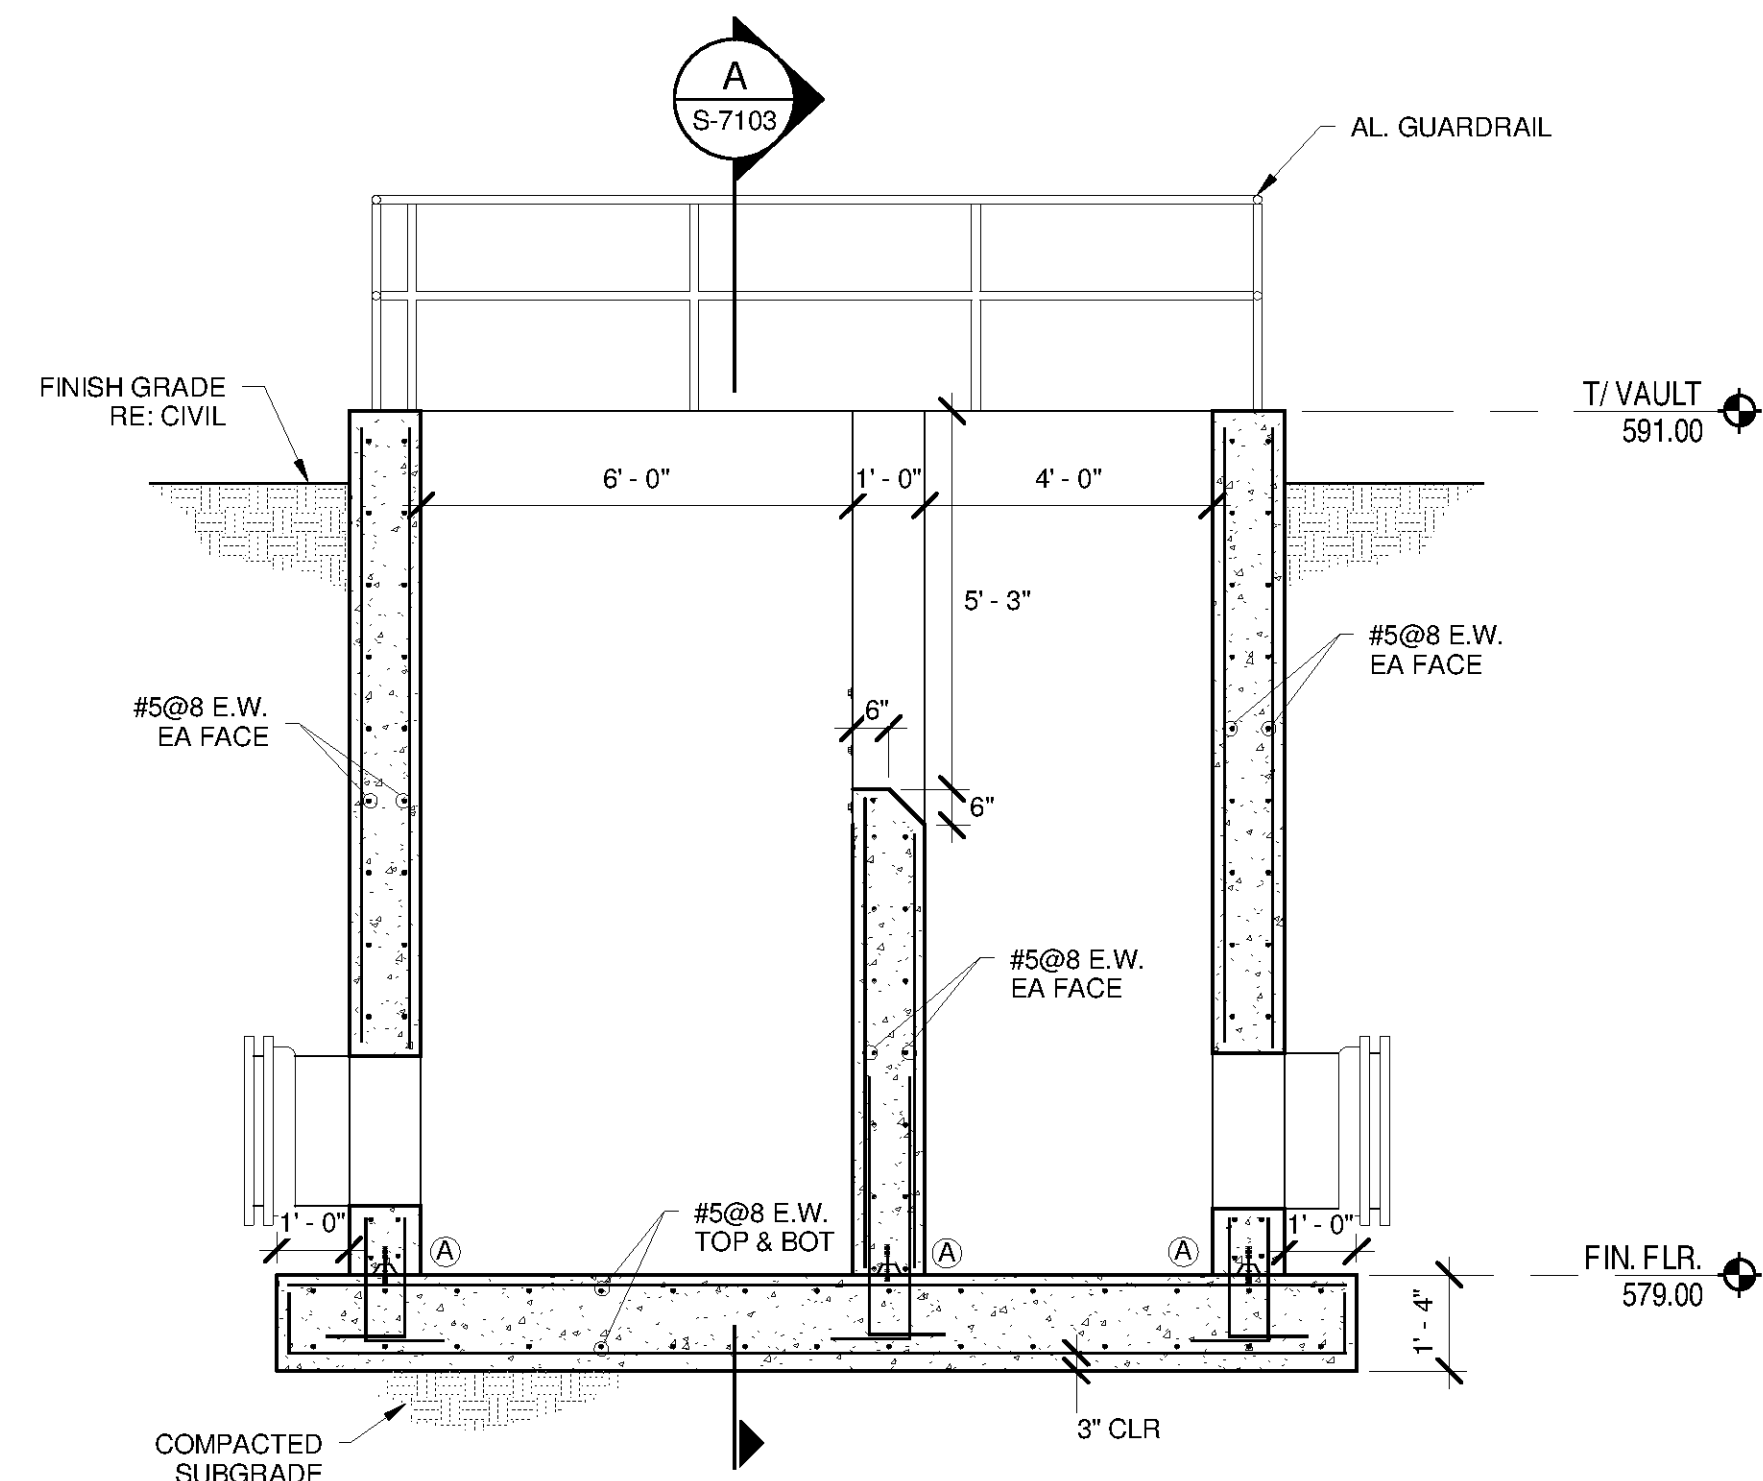

**B SECTION**  
S-7103 SCALE: 3/8" = 1'-0"

BY	DESCRIPTION	DATE	MARK

HUNTSVILLE UTILITIES  
SOUTHEAST WATER TREATMENT PLANT  
CONCRETE WEIR VAULT

Project No.: 200-11740-10003  
Designed By: Designer  
Drawn By: Author  
Checked By: Checker

**S-7103**