




10/1/2014 3:11:38 PM C:\Users\brent.fox\Documents\WTP-11740-S-WASHBA_brent.fox.rvt

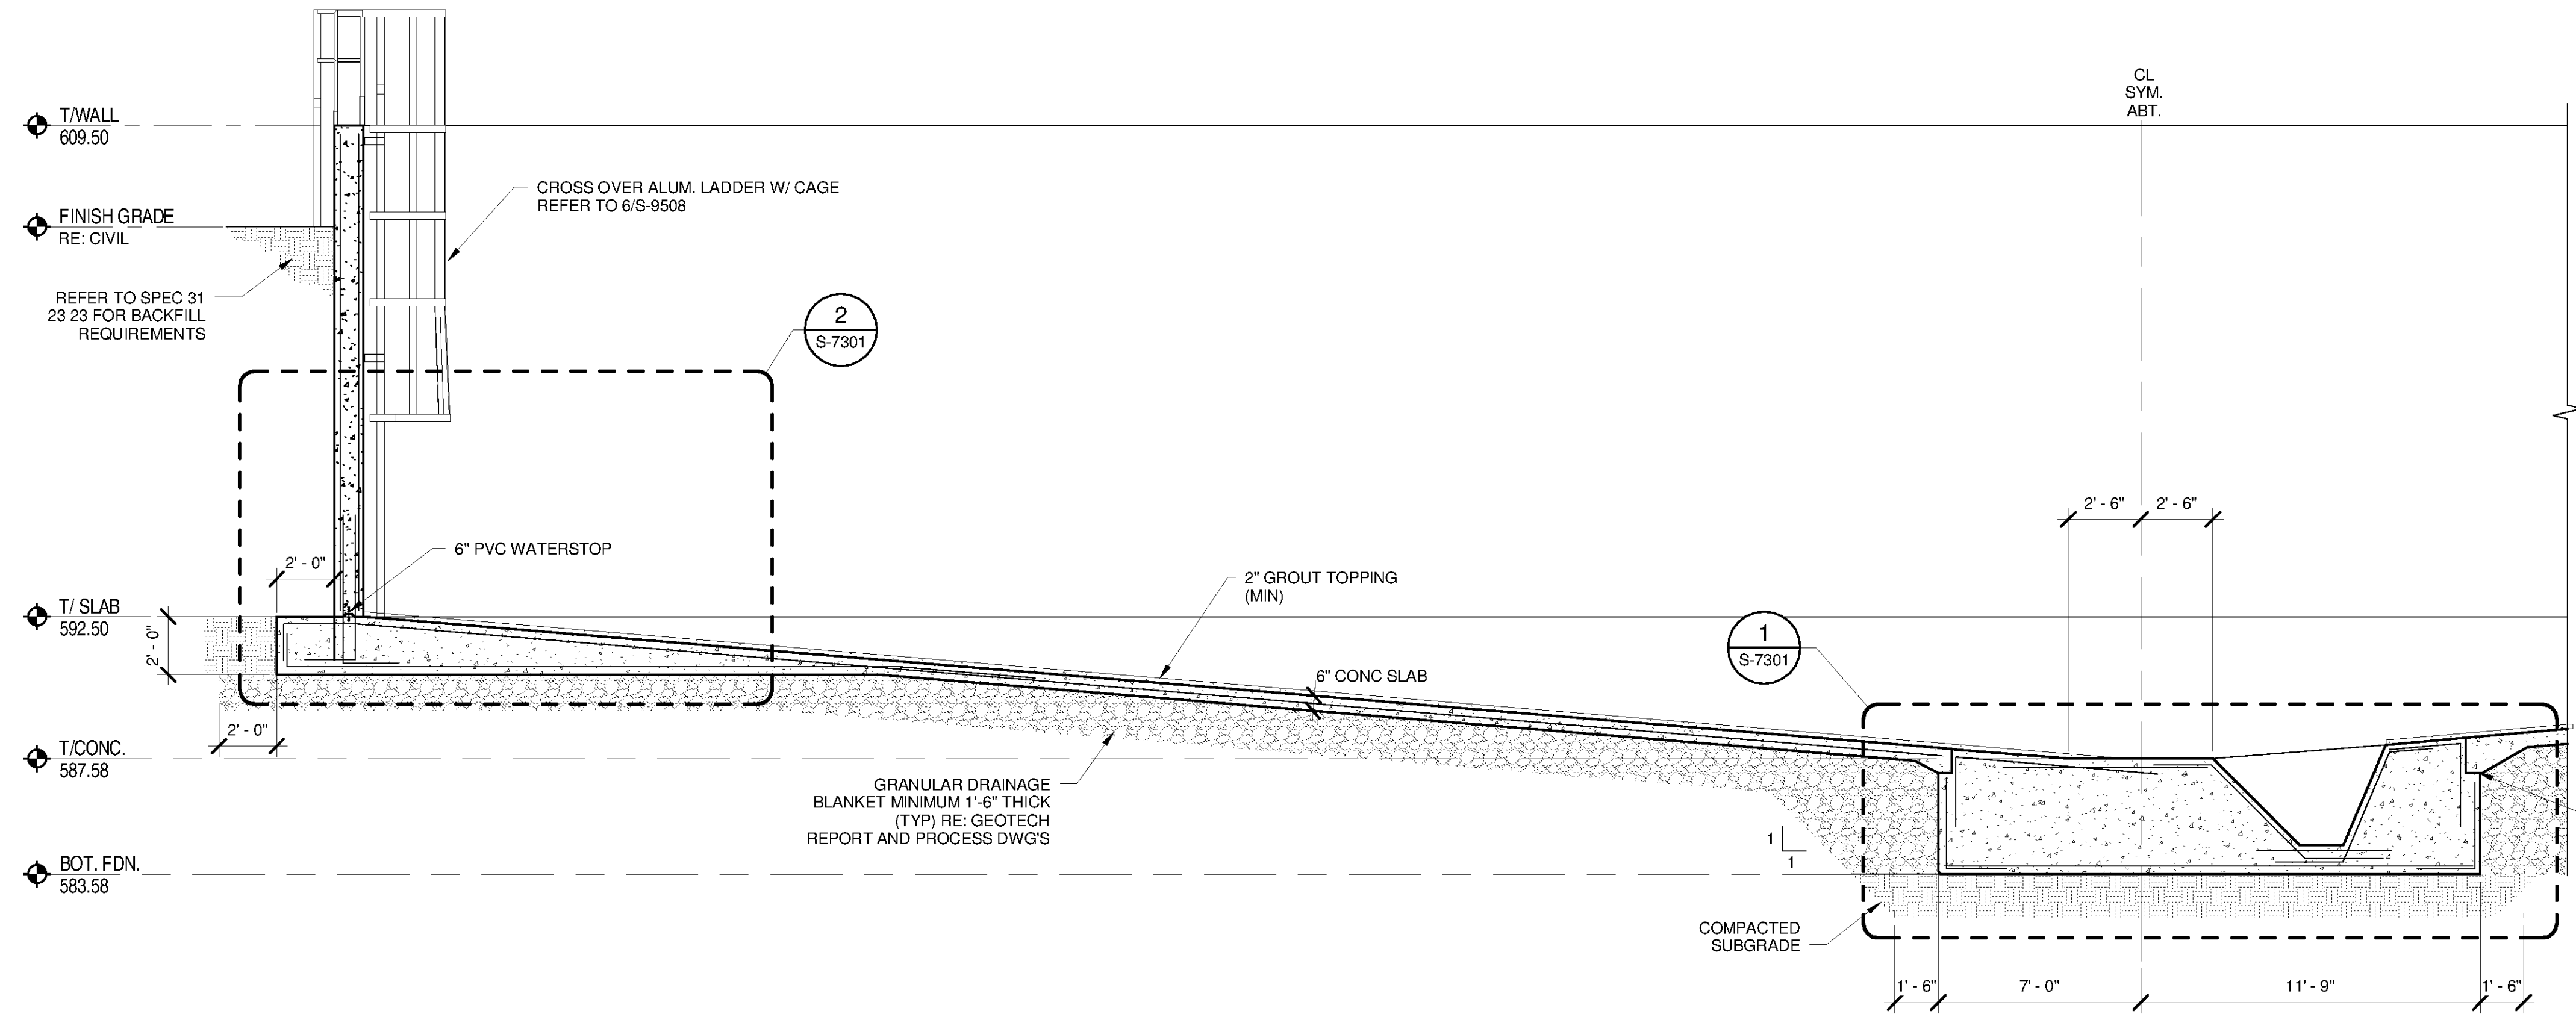


A SECTION
S-7101 SCALE: 1/4" = 1'-0"

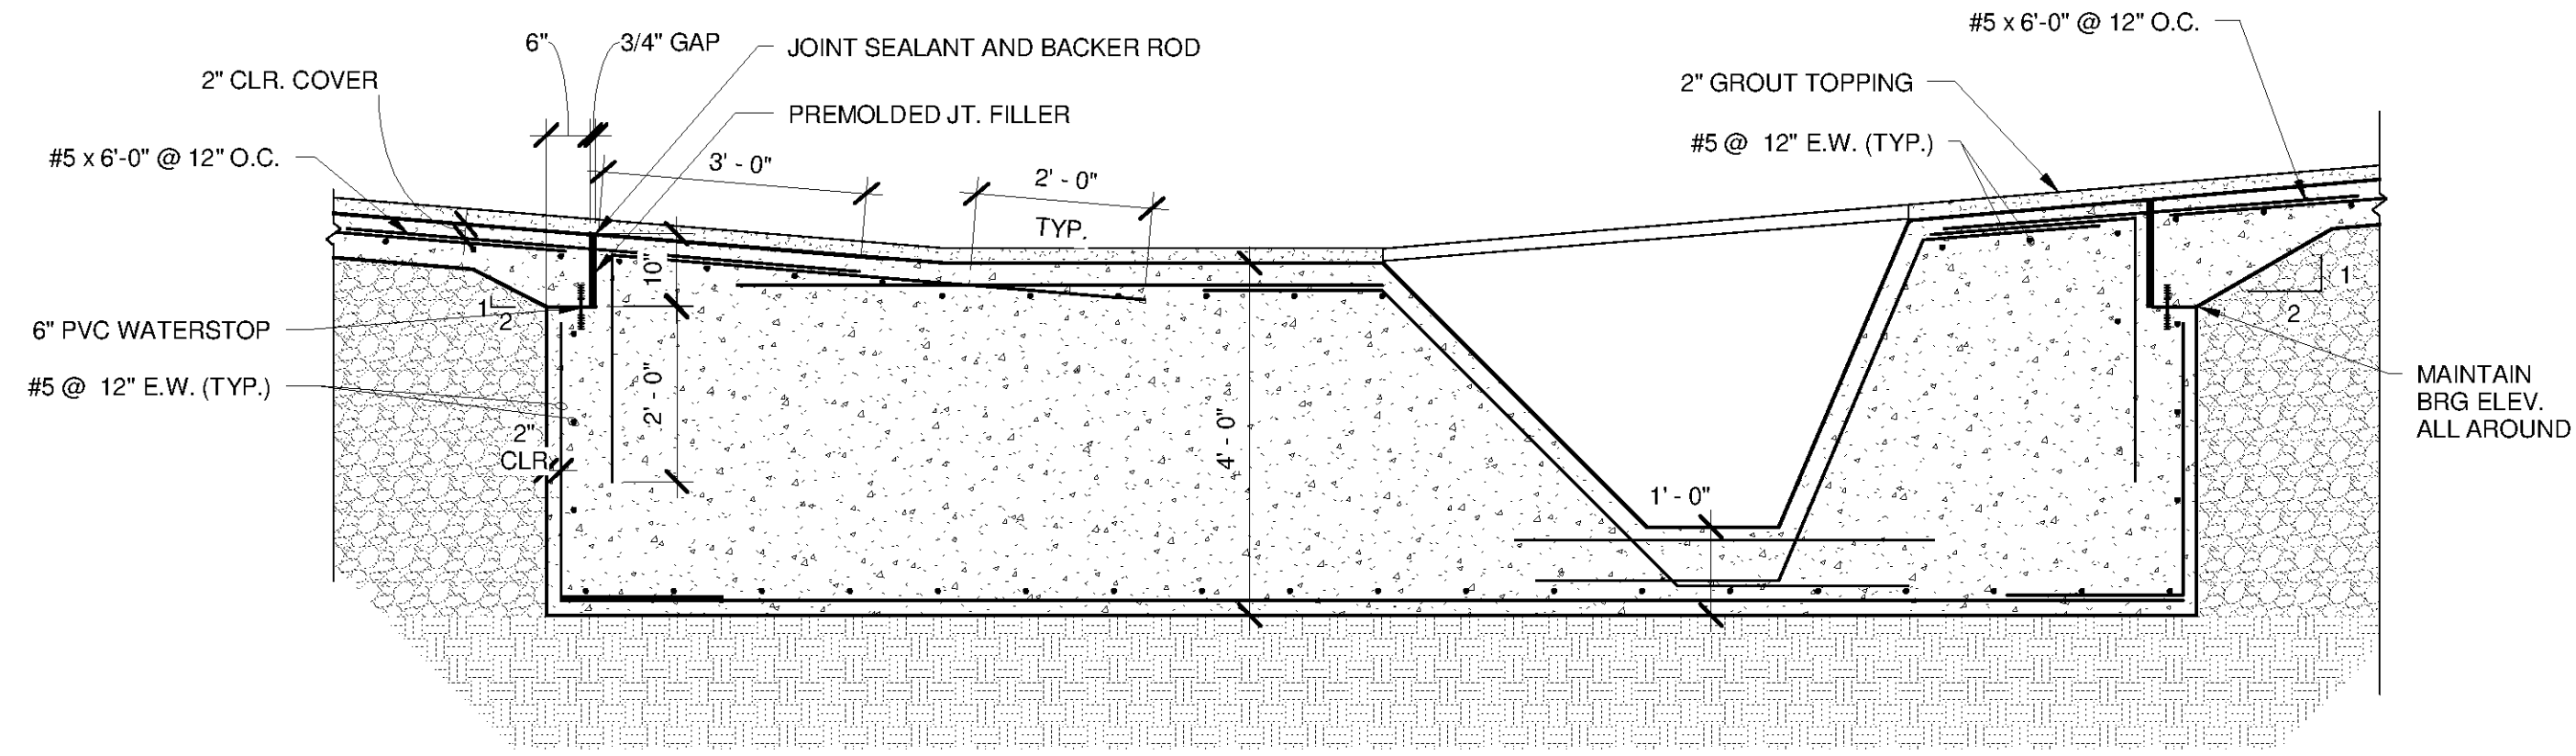

1 CTR STRUCTURE DETAIL
S-7301 SCALE: 1/2" = 1'-0"

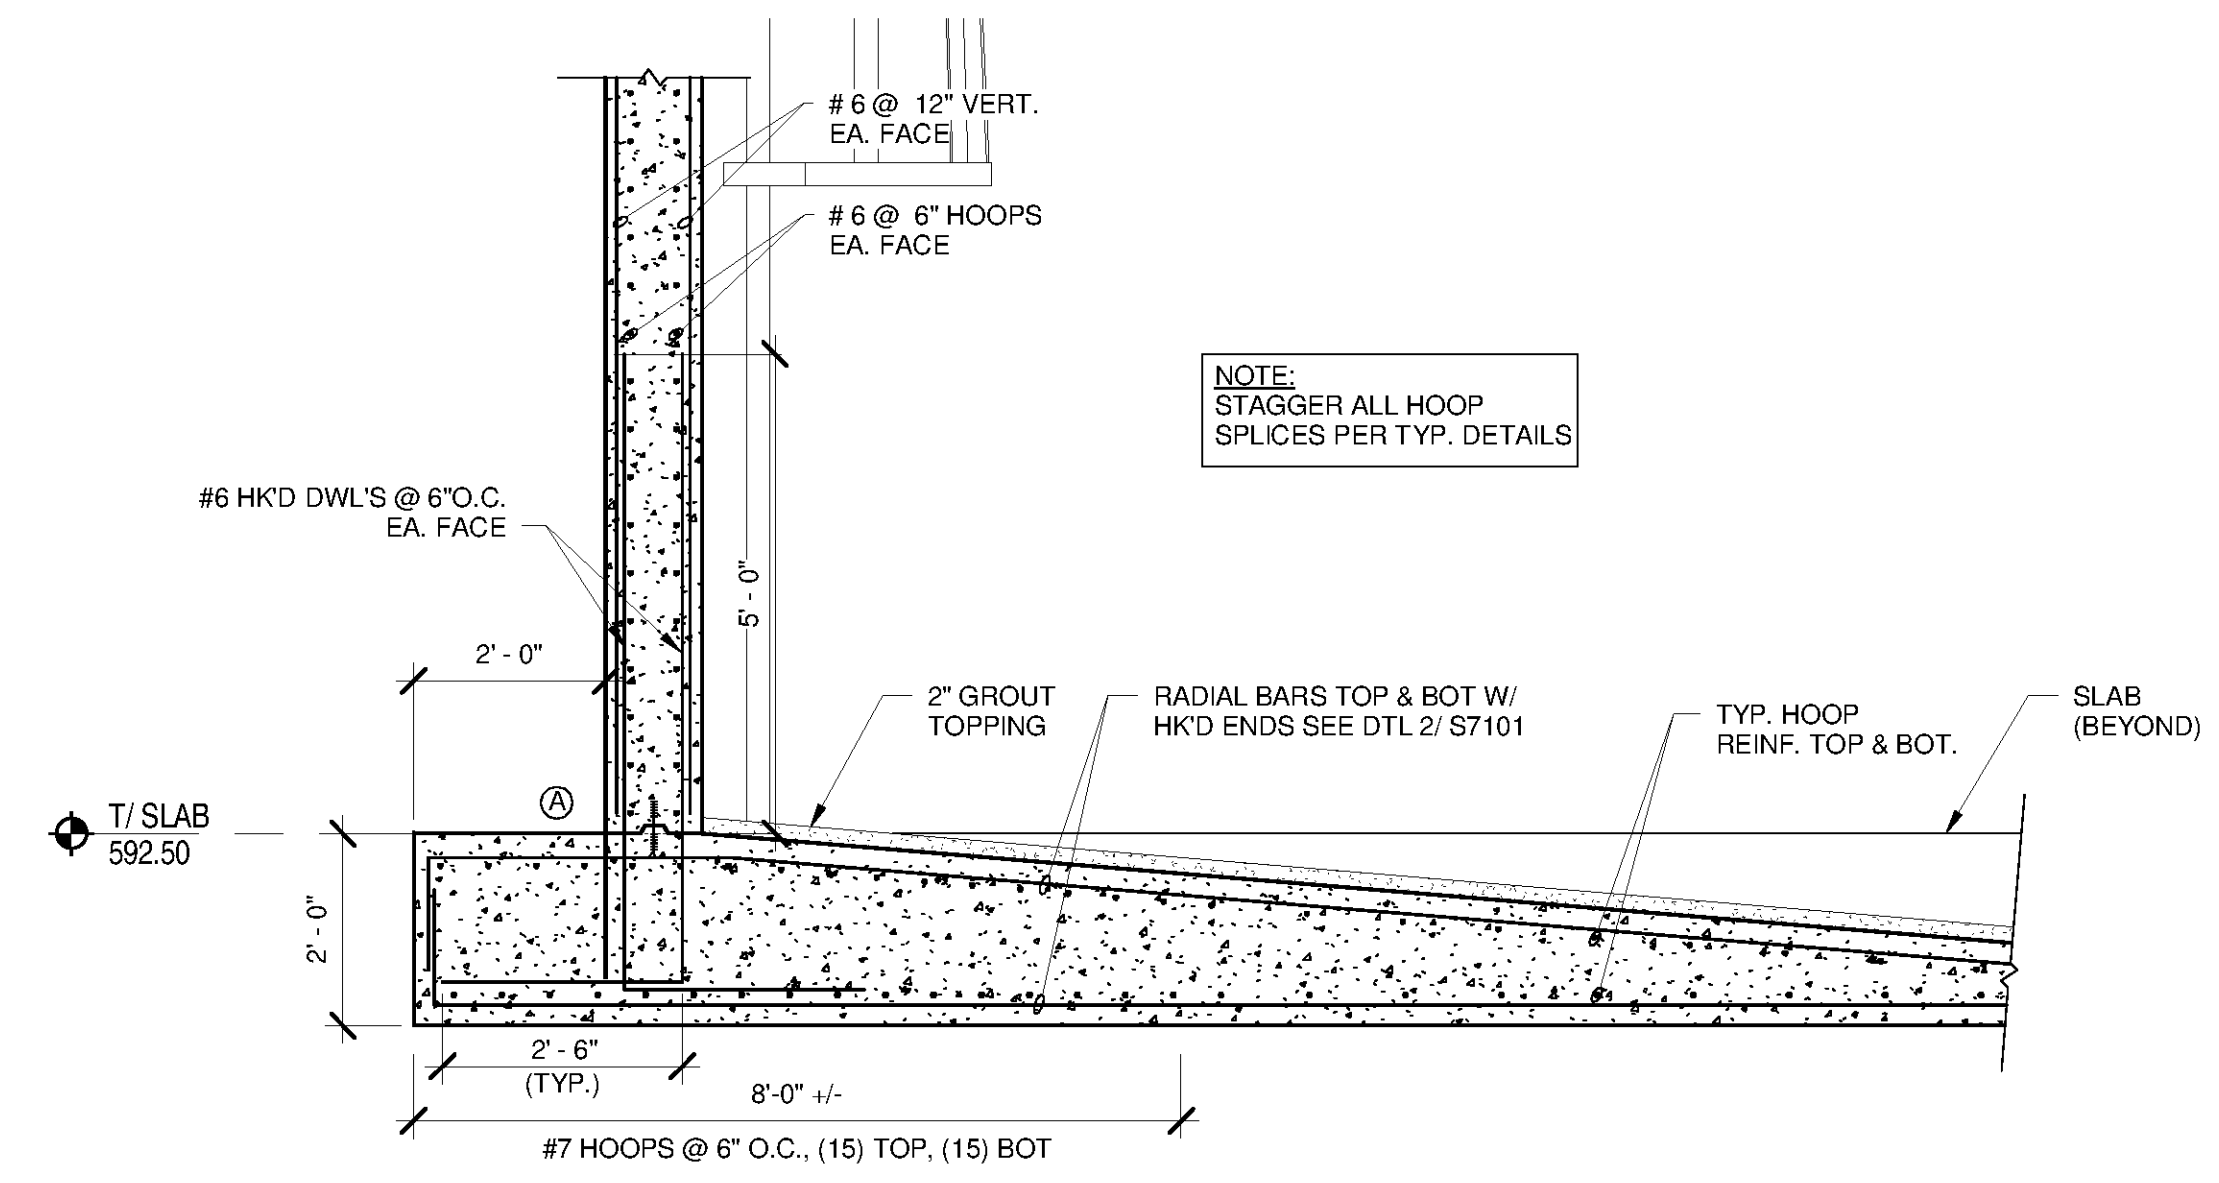

2 WALL FOUNDATION DETAIL
S-7301 SCALE: 1/2" = 1'-0"

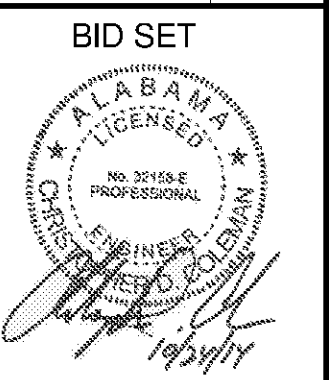

BID SET

BY	DATE	DESCRIPTION

BY	DATE	DESCRIPTION

HUNTSVILLE UTILITIES
SOUTHEAST WATER TREATMENT PLANT
**WASHWATER RECOVERY
BASIN CROSS SECTION
AND DETAILS**

Project No.: 200-11740-10003
Designed By: JLB
Drawn By: BRF
Checked By: CDC

S-7301

Bar Measures 1 Inch

Copyright Tetra Tech