




9/30/2014 1:56:42 PM C:\Users\brent.fox\Documents\WTP-11740-GENATR-Central_brent.fox.rvt

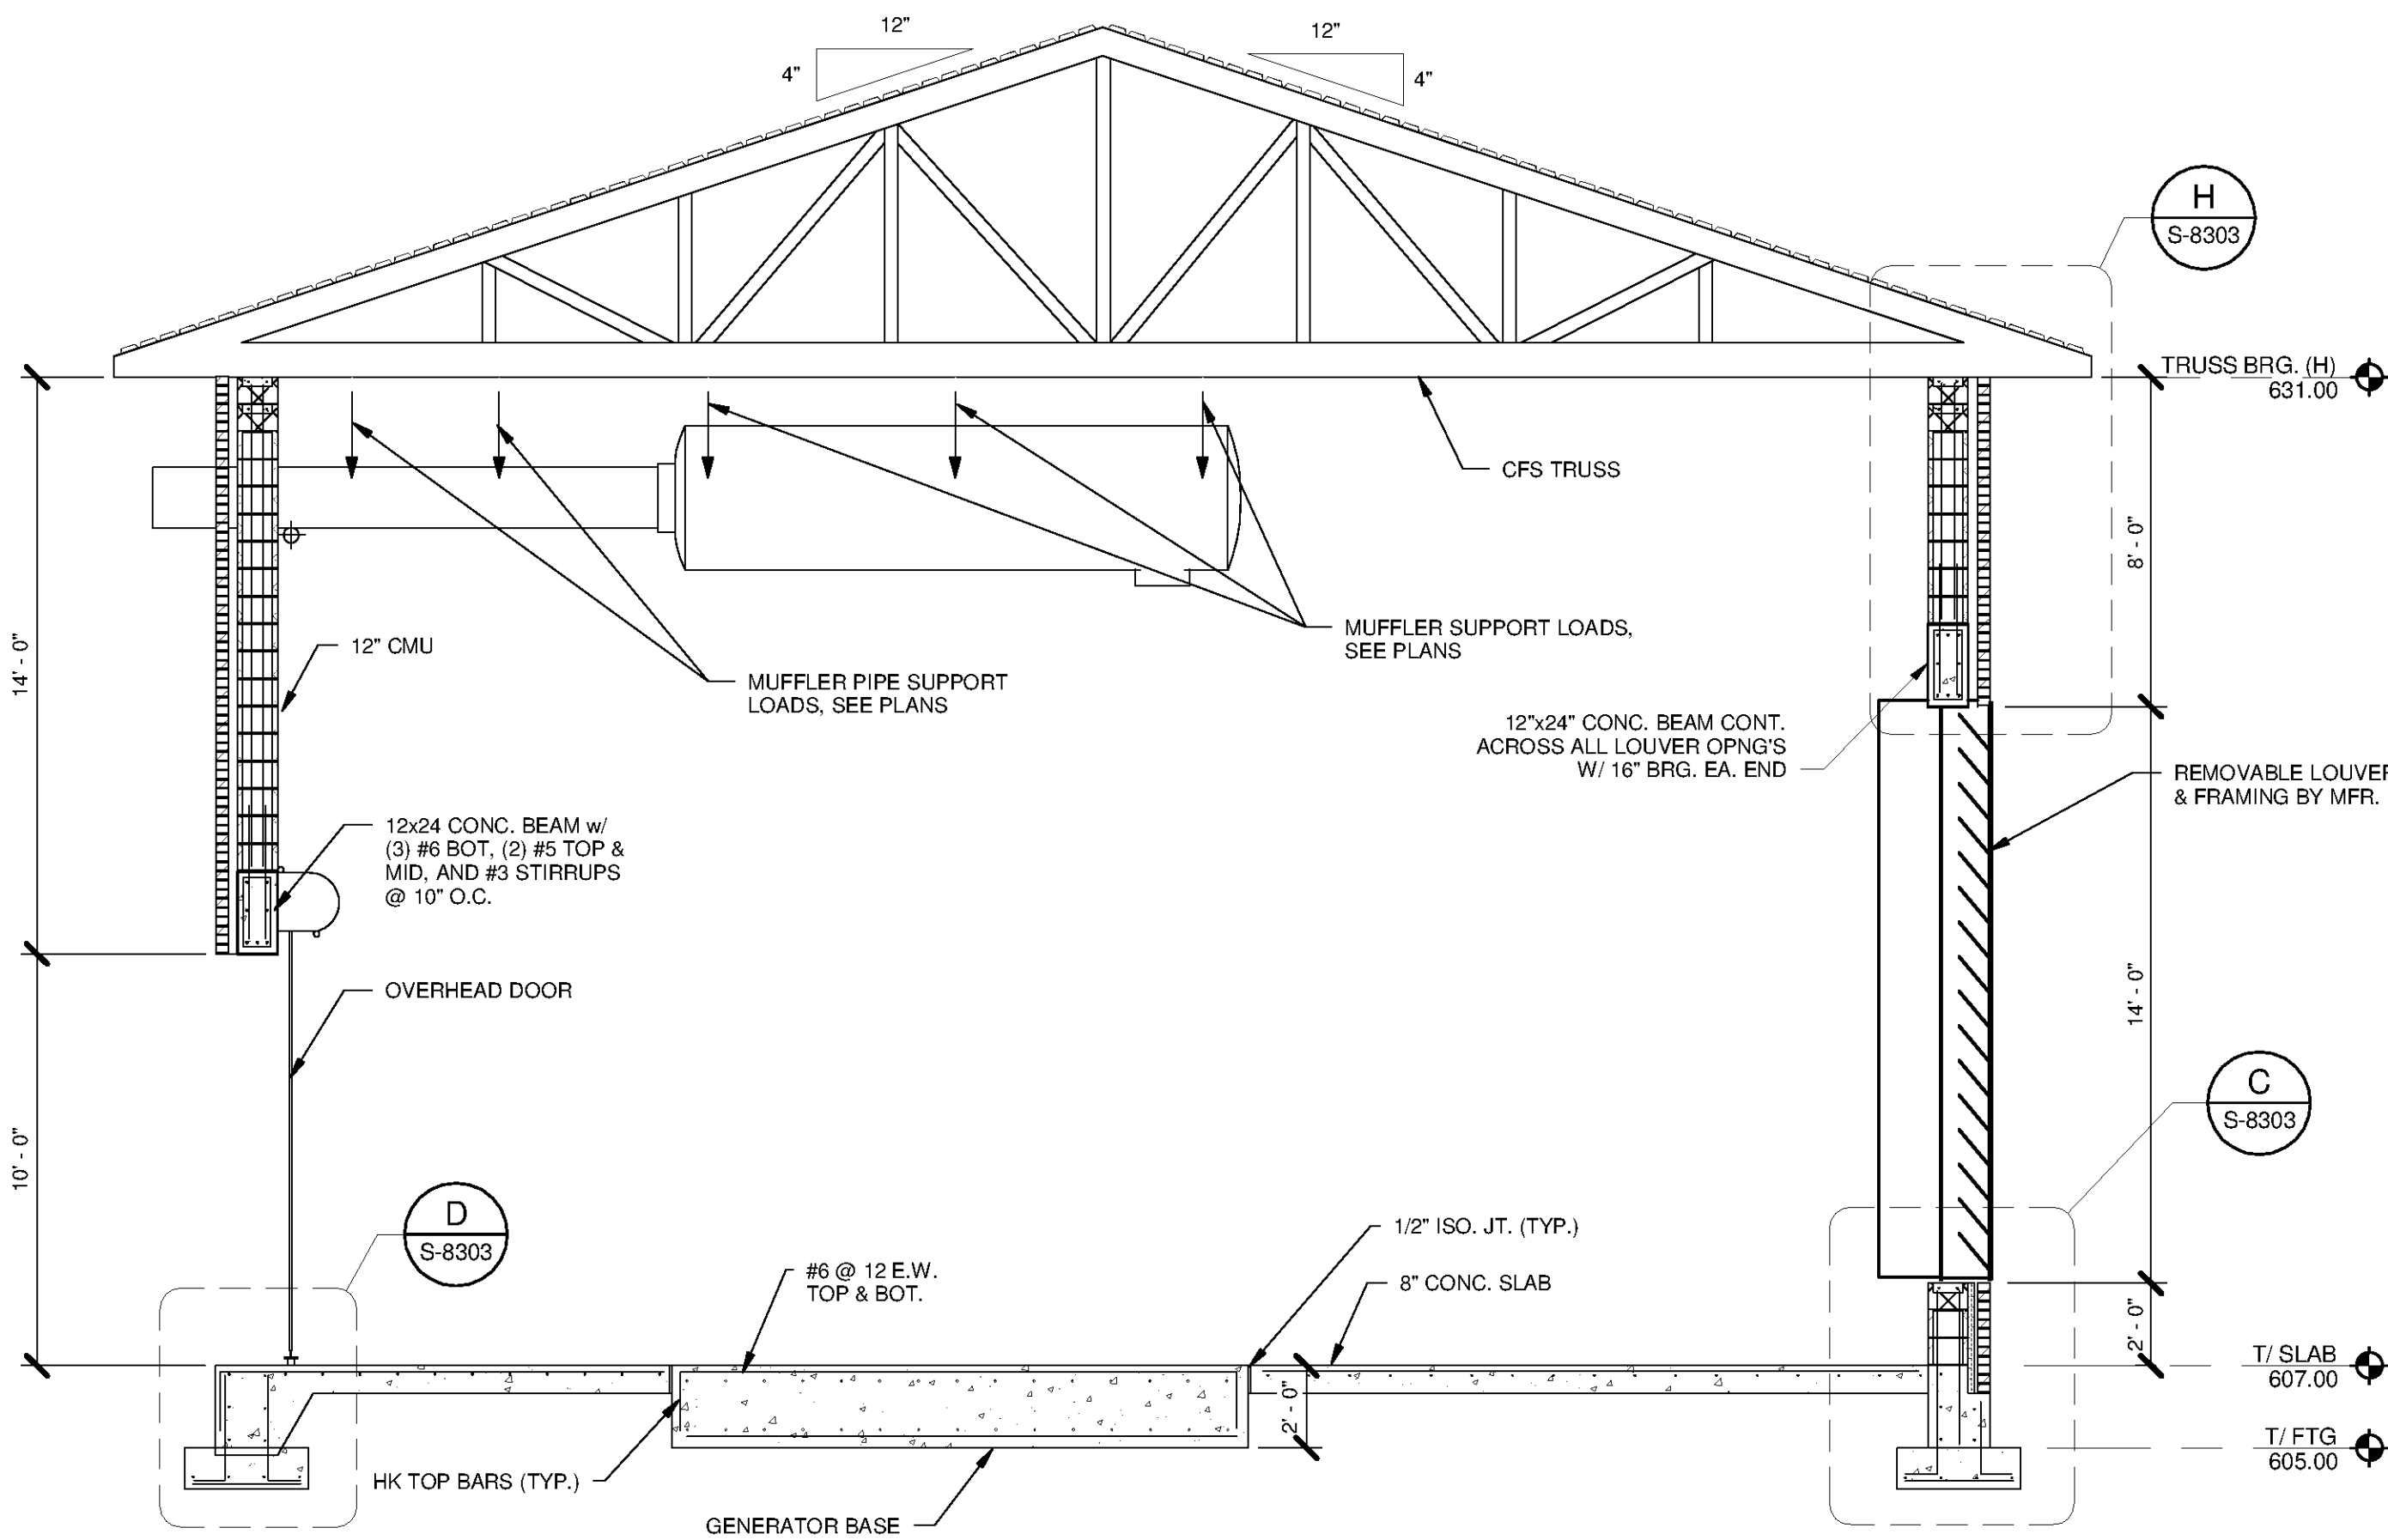

C BUILDING SECTION
S-8101 SCALE: 1/4" = 1'-0"

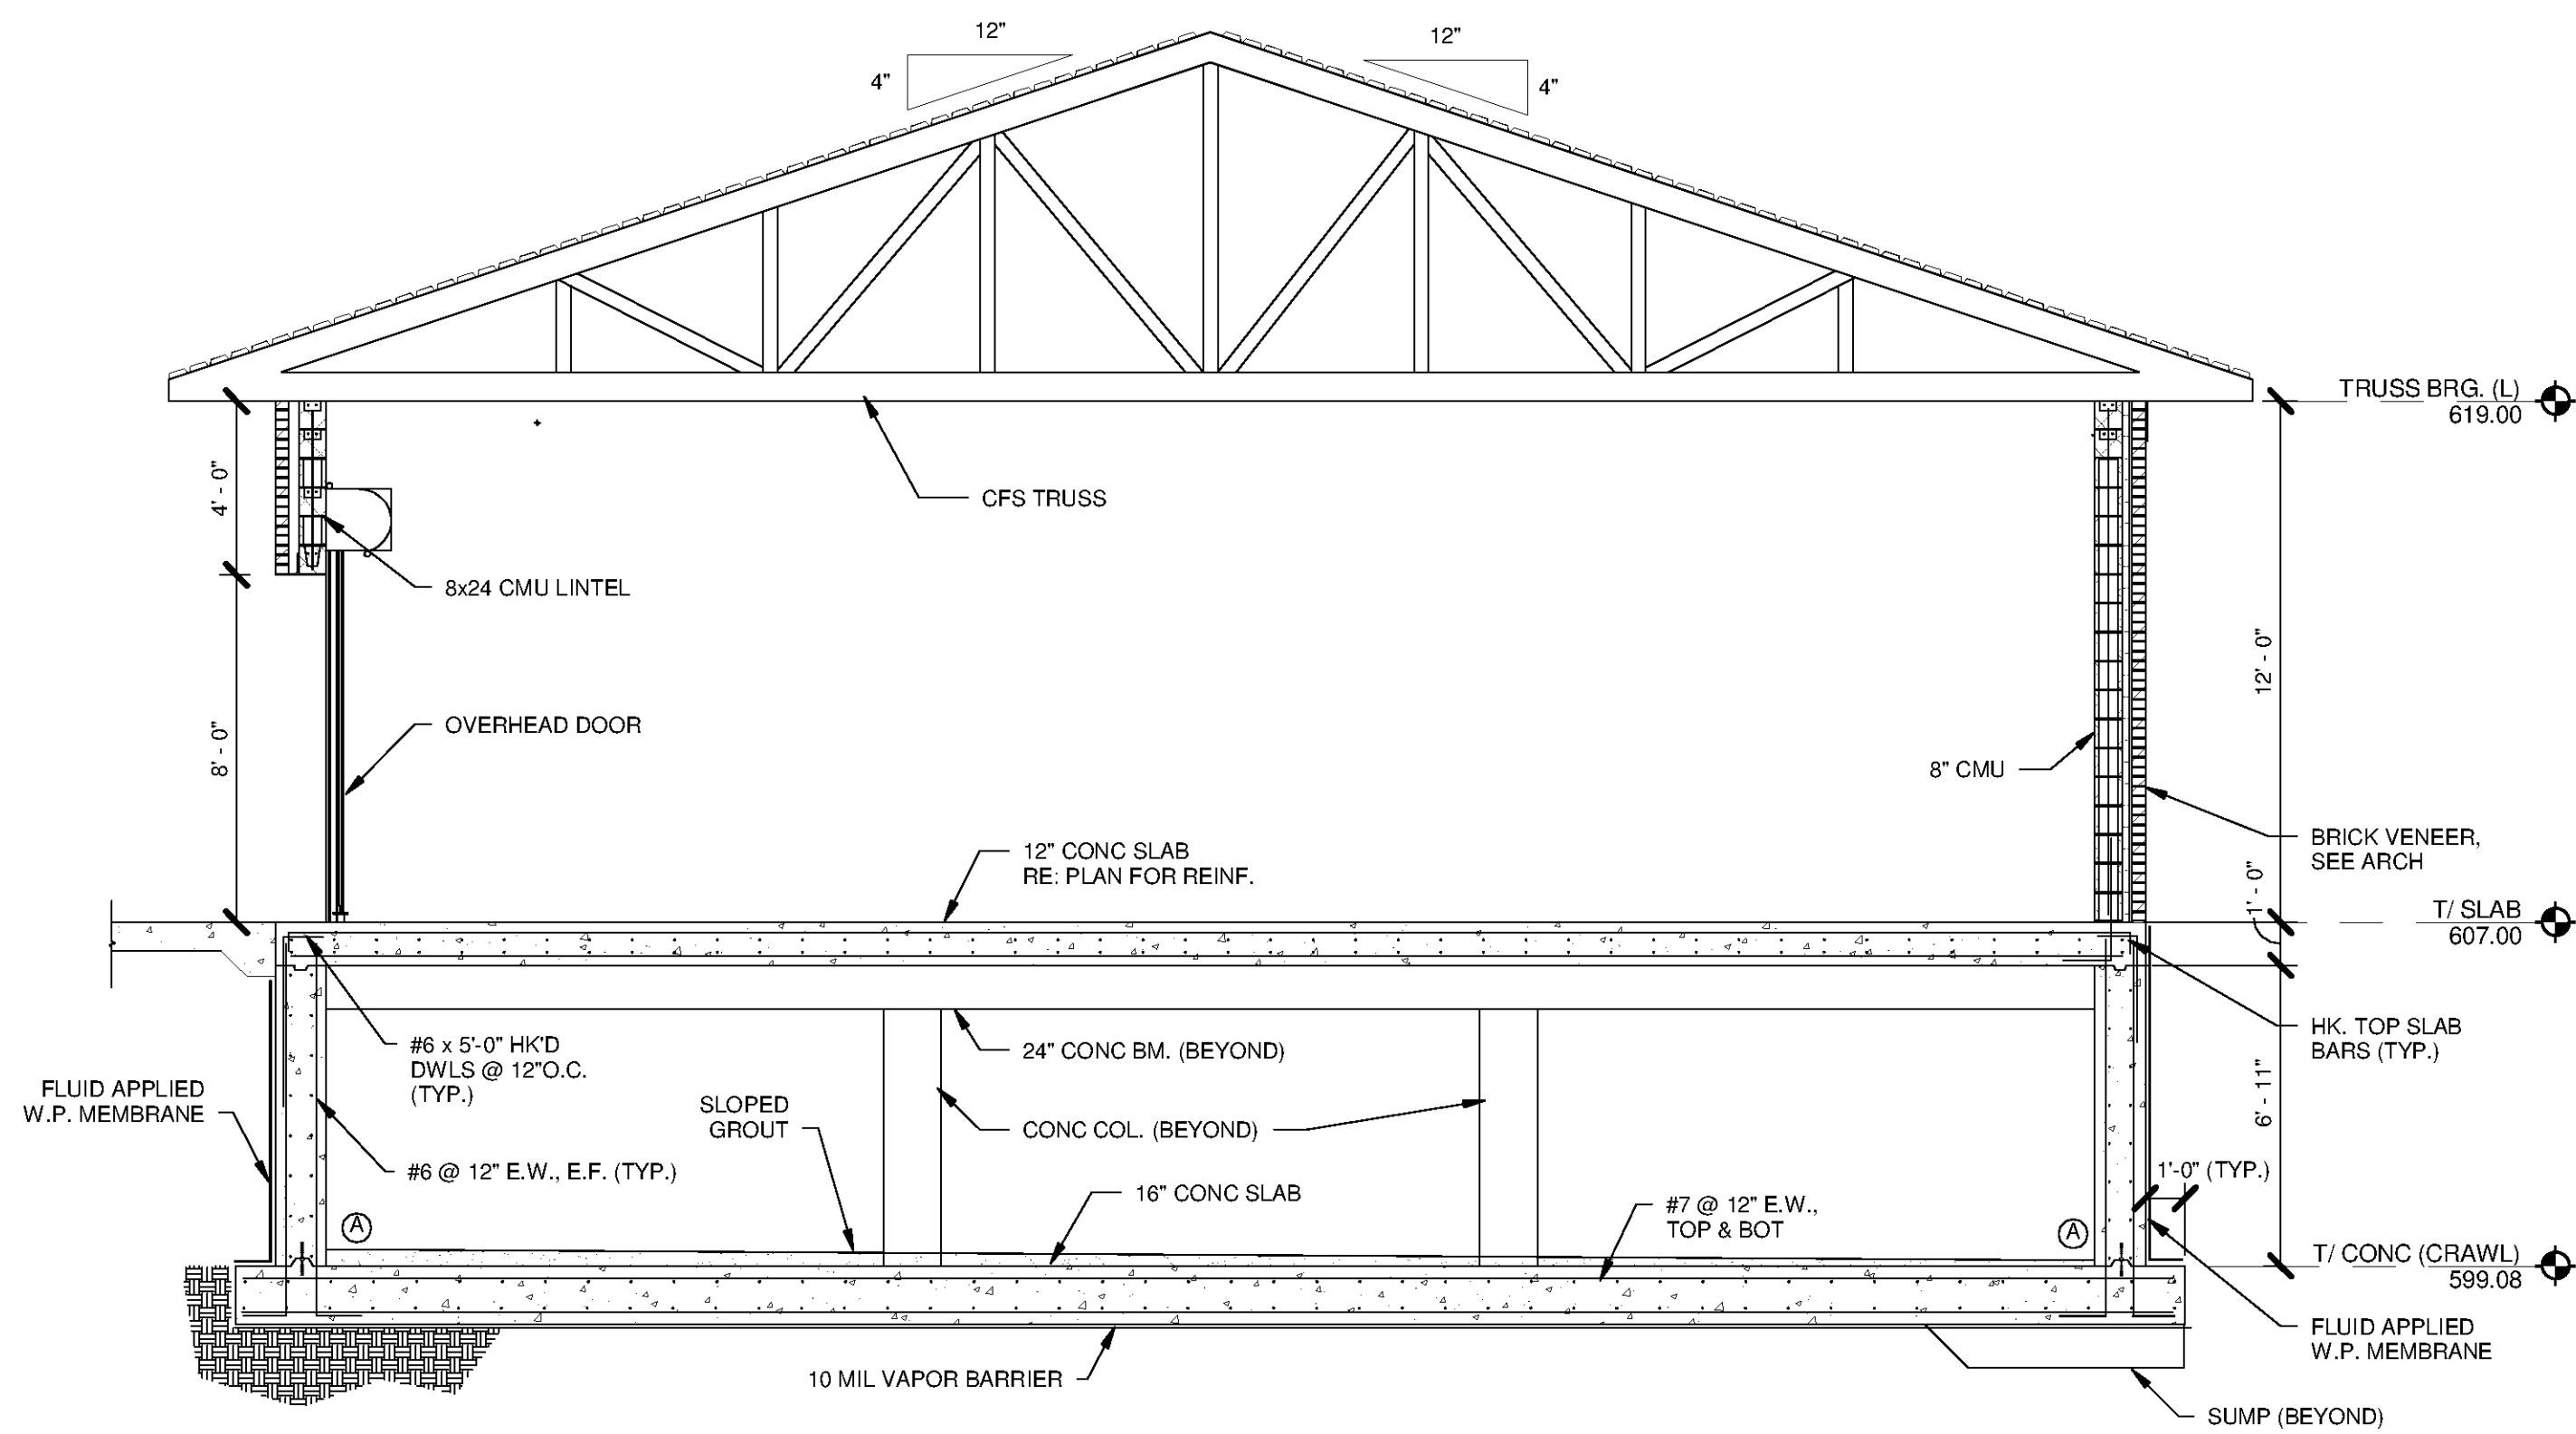


D BUILDING SECTION
S-8101 SCALE: 1/4" = 1'-0"

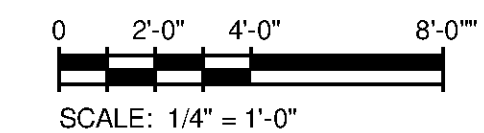

www.tetra.tech.com
101 QUALITY CIRCLE, SUITE 140
HUNTSVILLE, ALABAMA 35806
PHONE: (256) 424-4077 FAX: (256) 424-4087

BID SET

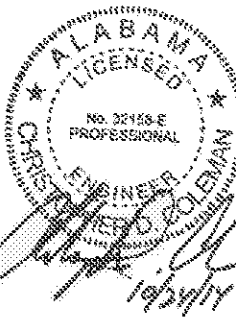

MARK	DATE	DESCRIPTION	BY

HUNTSVILLE UTILITIES
SOUTHEAST WATER TREATMENT PLANT
GENERATOR BUILDING SECTIONS

Project No.: 200-11740-10003
Designed By: JRG
Drawn By: BRF
Checked By: CDC

S-8302

Bar Measures 1 Inch

Copyright Tetra Tech