




9/30/2014 1:56:43 PM C:\Users\brent.lbx\Documents\WTP-11740-GENATR-Central_brent.lbx.rvt

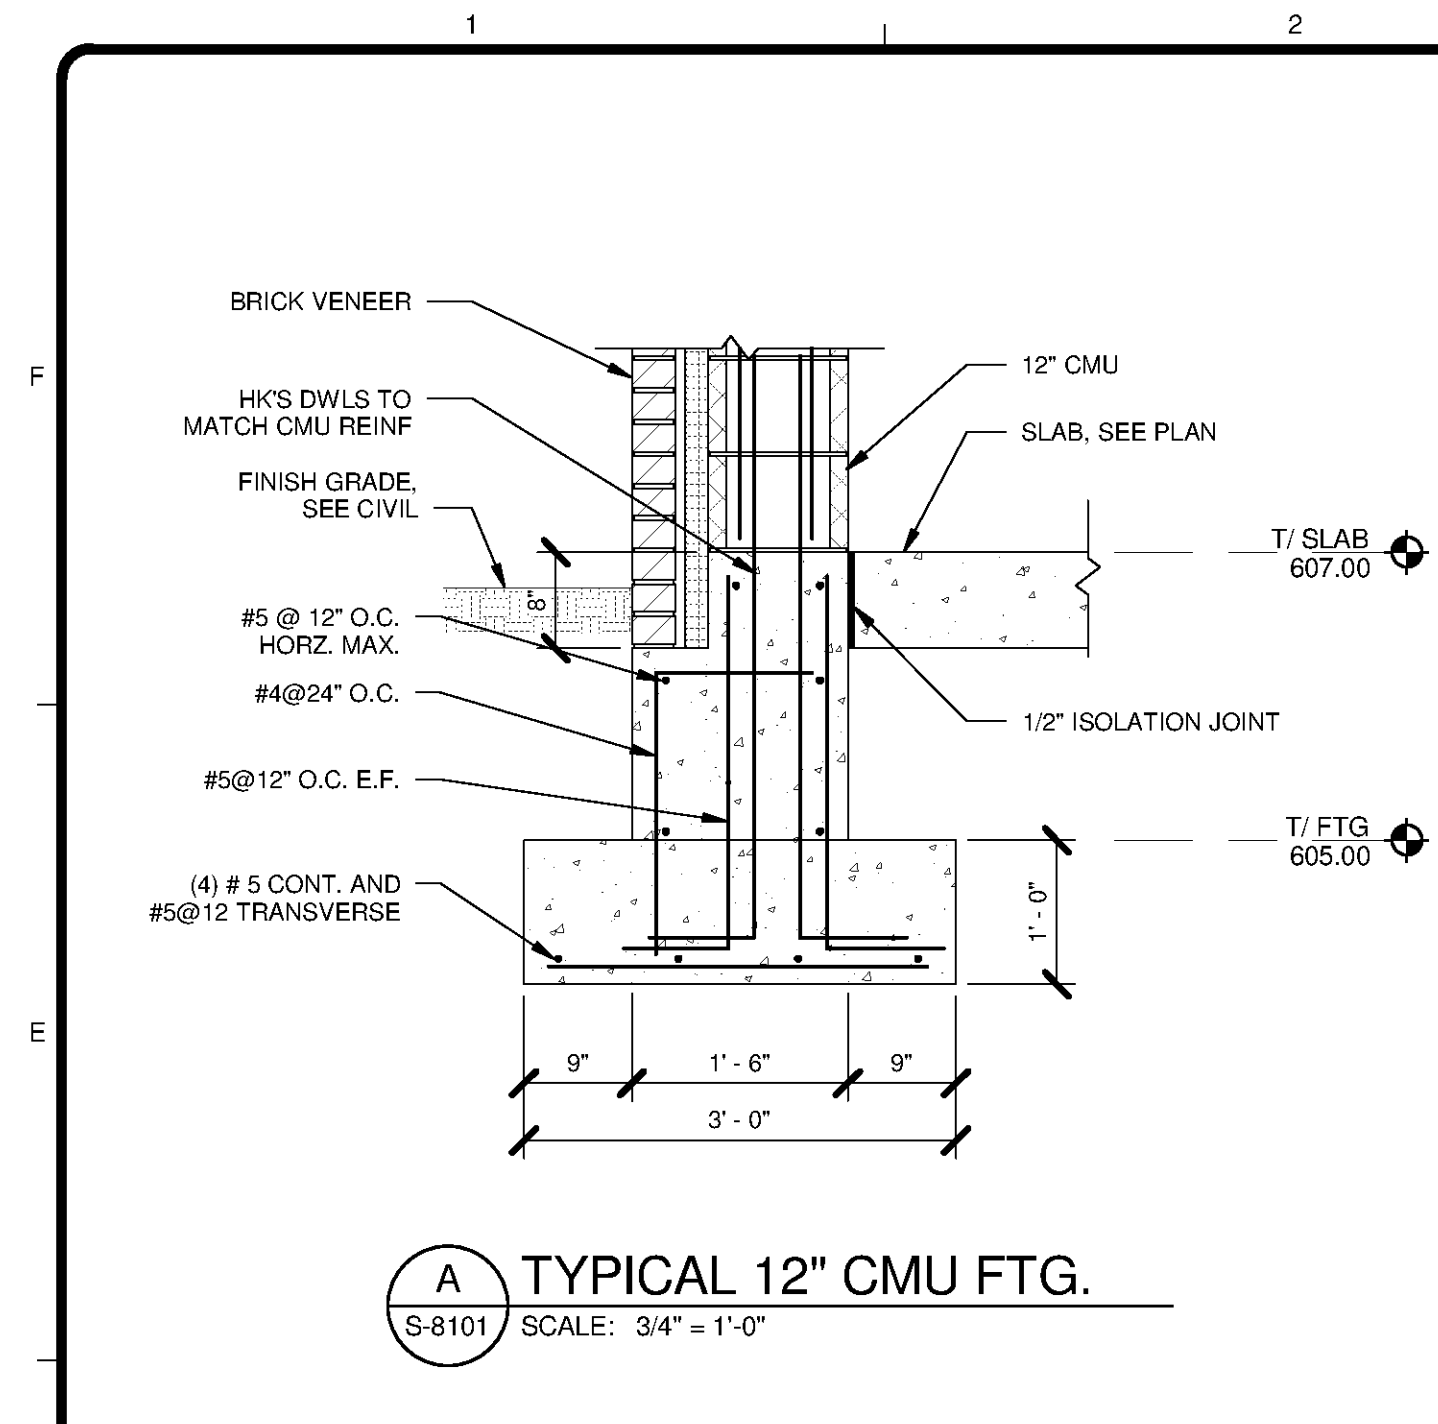


A TYPICAL 12" CMU FTG.
S-8101 SCALE: 3/4" = 1'-0"

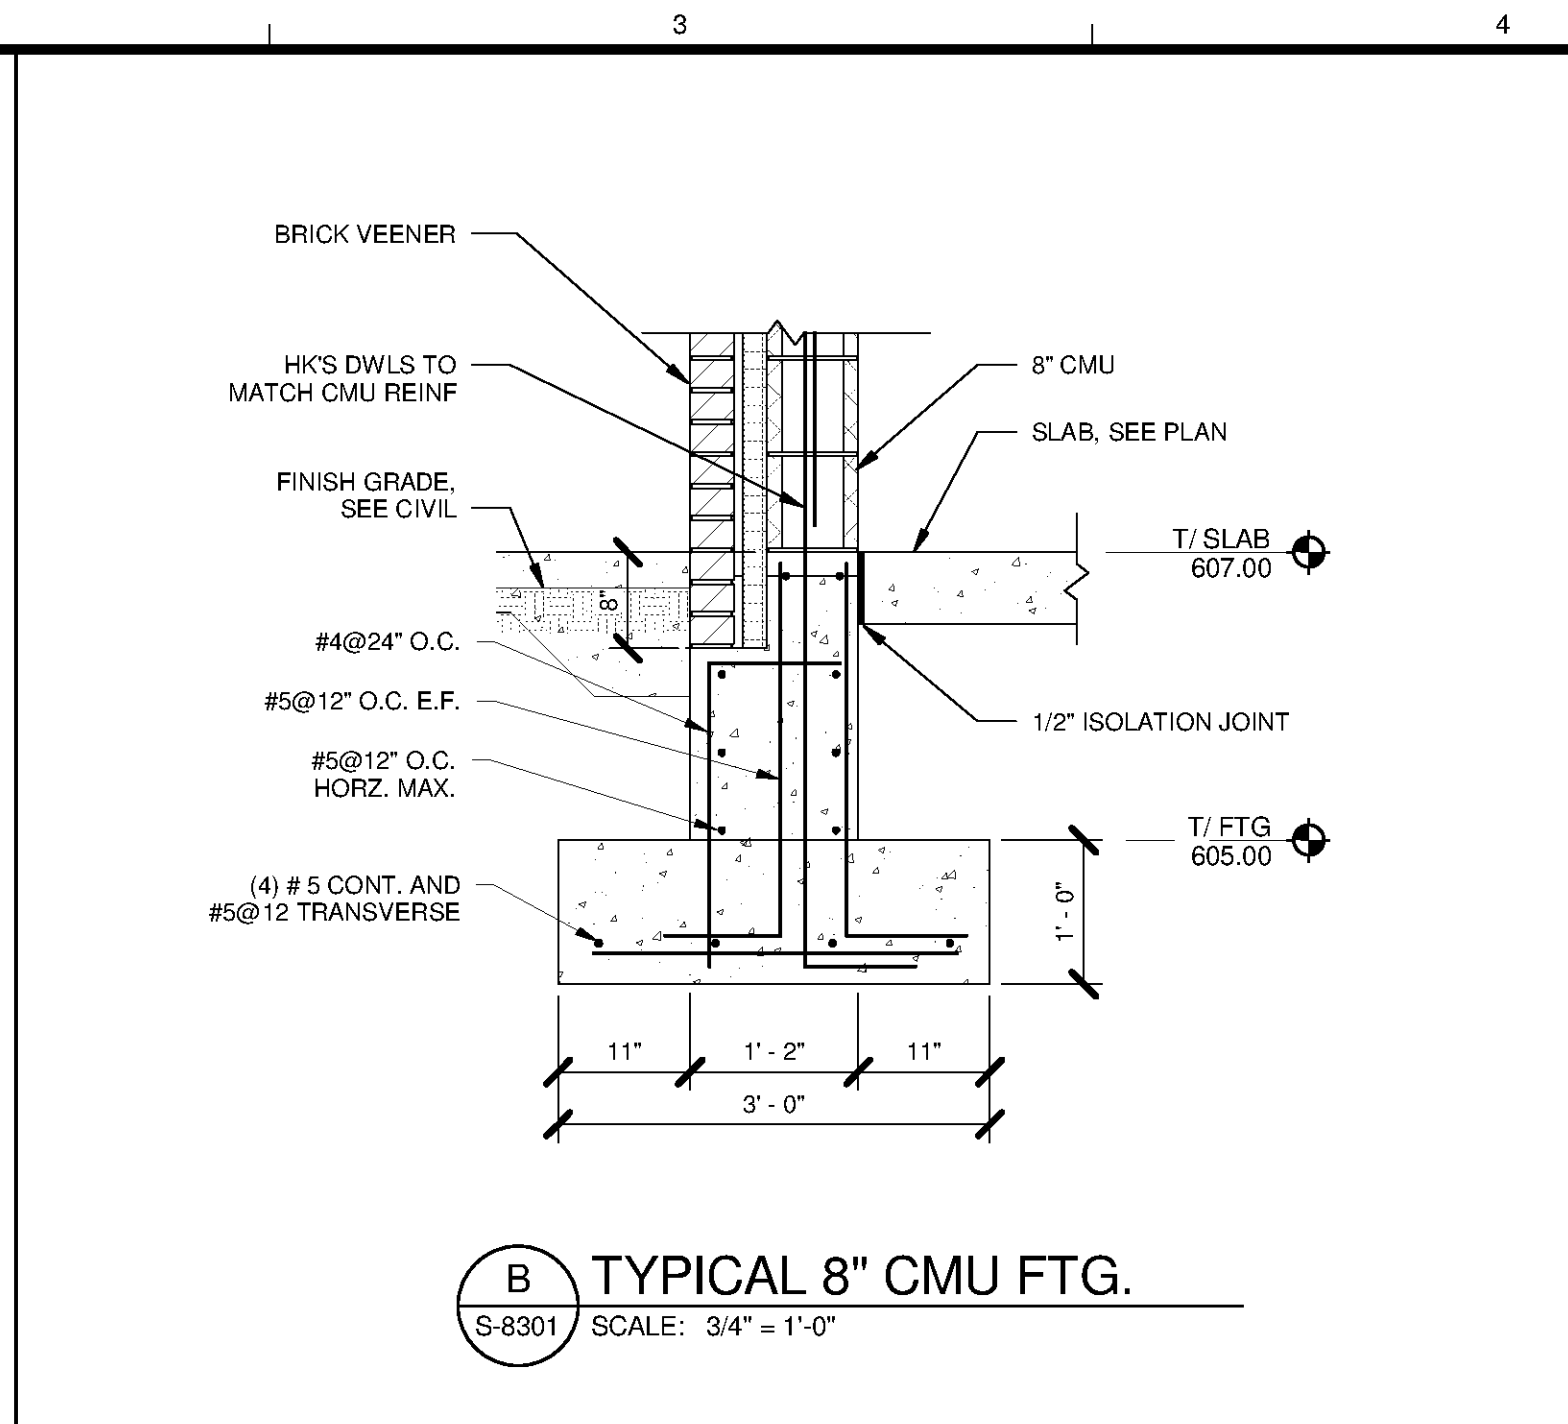


B TYPICAL 8" CMU FTG.
S-8301 SCALE: 3/4" = 1'-0"

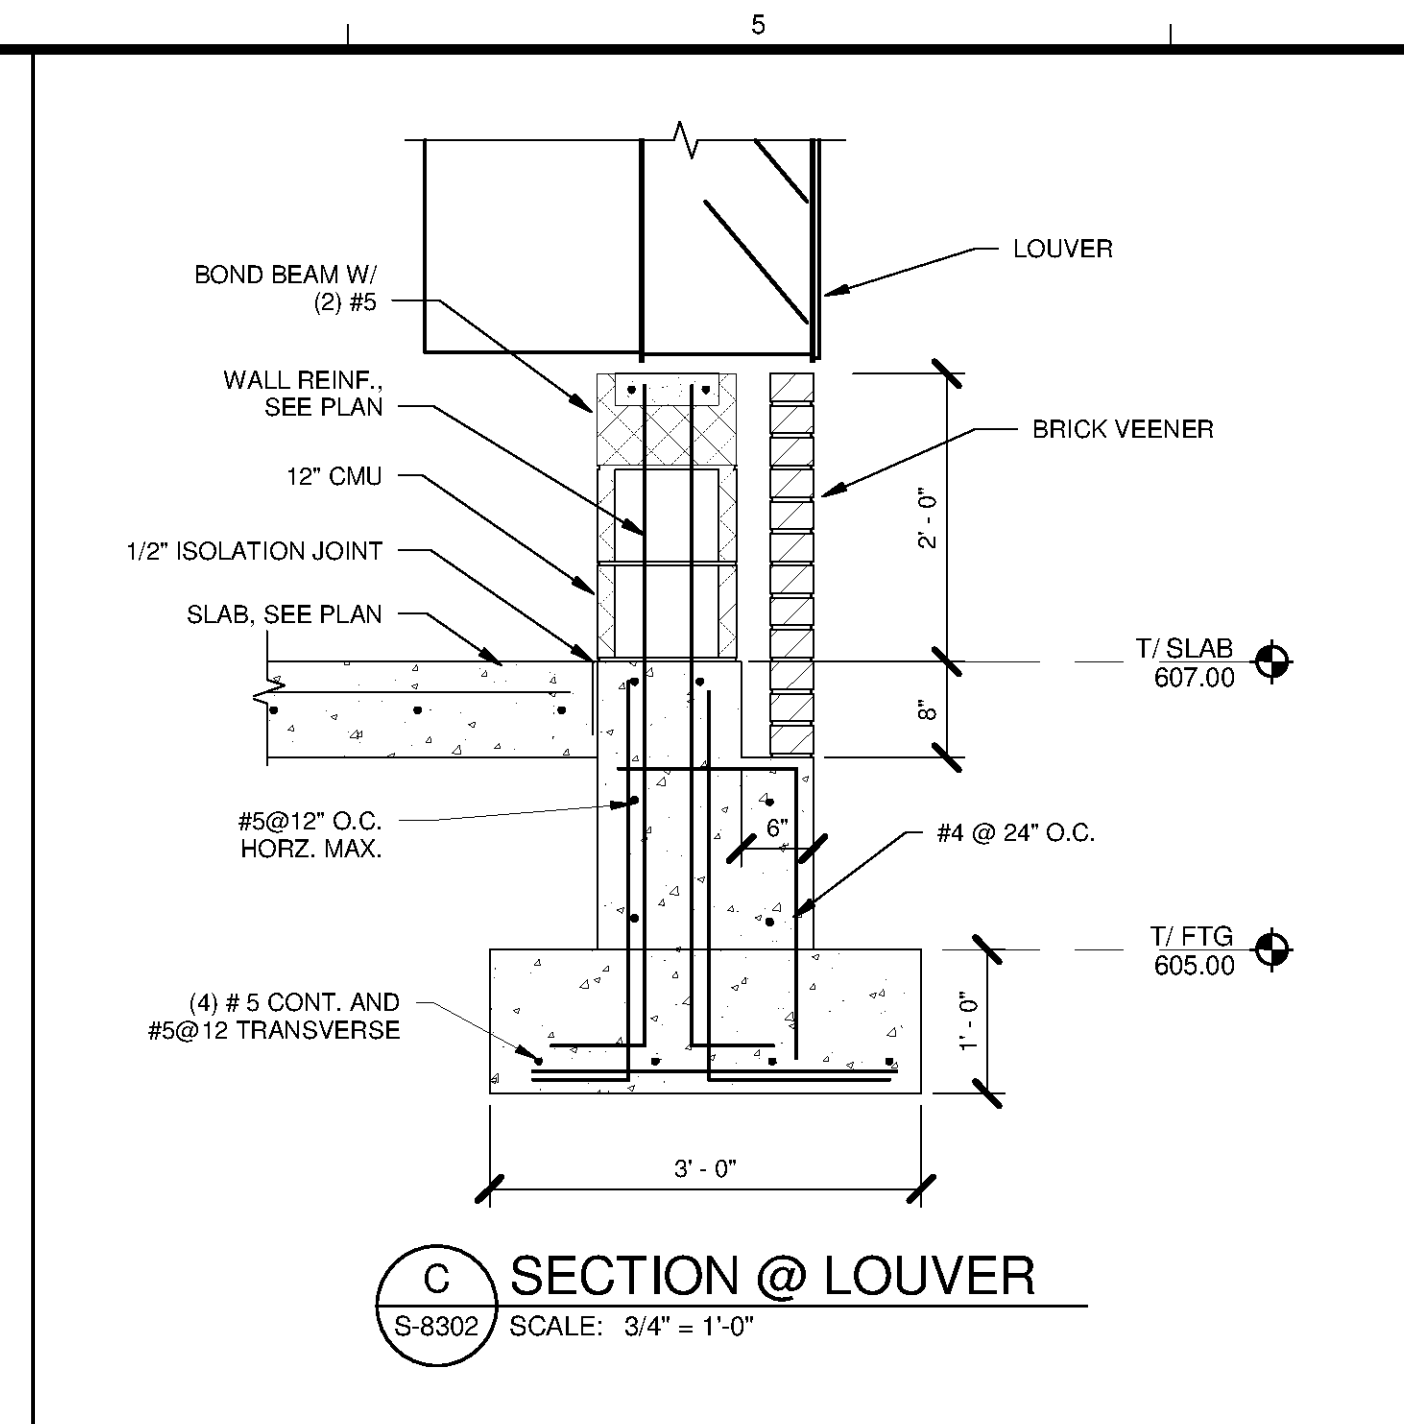


C SECTION @ LOUVER
S-8302 SCALE: 3/4" = 1'-0"

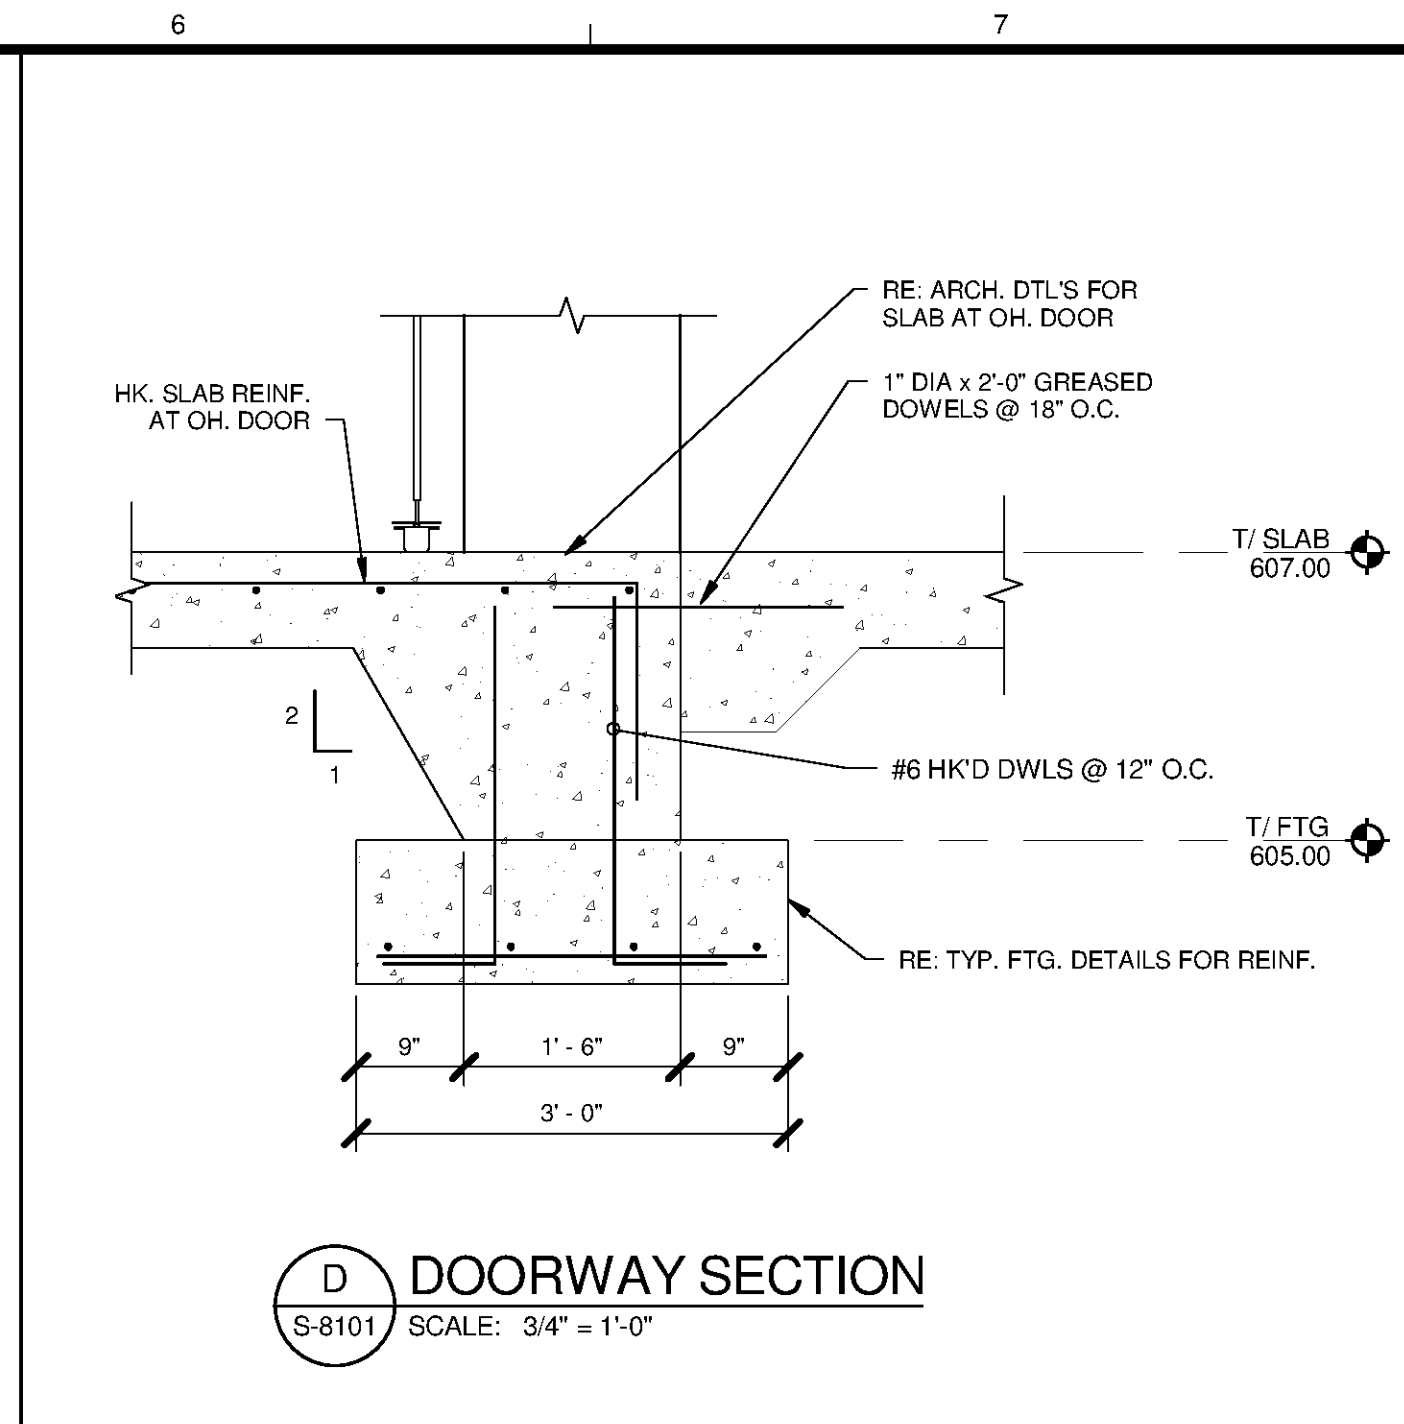


D DOORWAY SECTION
S-8101 SCALE: 3/4" = 1'-0"

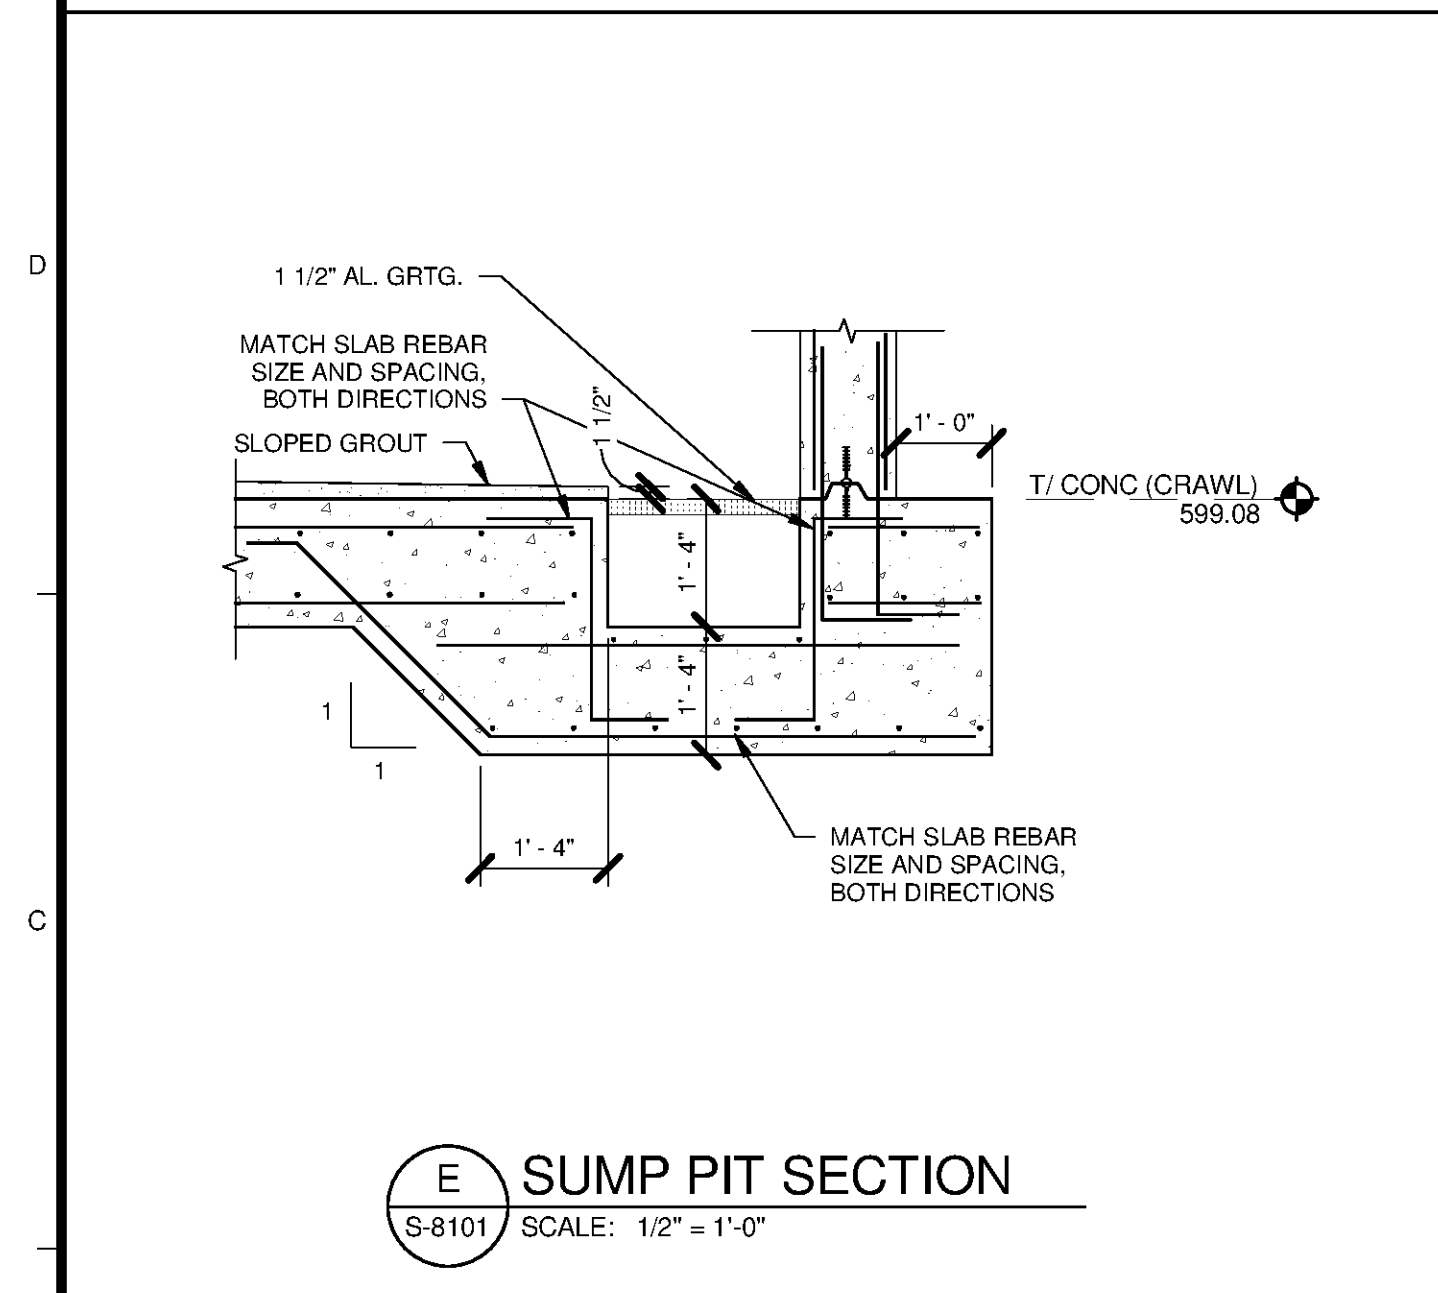


E SUMP PIT SECTION
S-8101 SCALE: 1/2" = 1'-0"

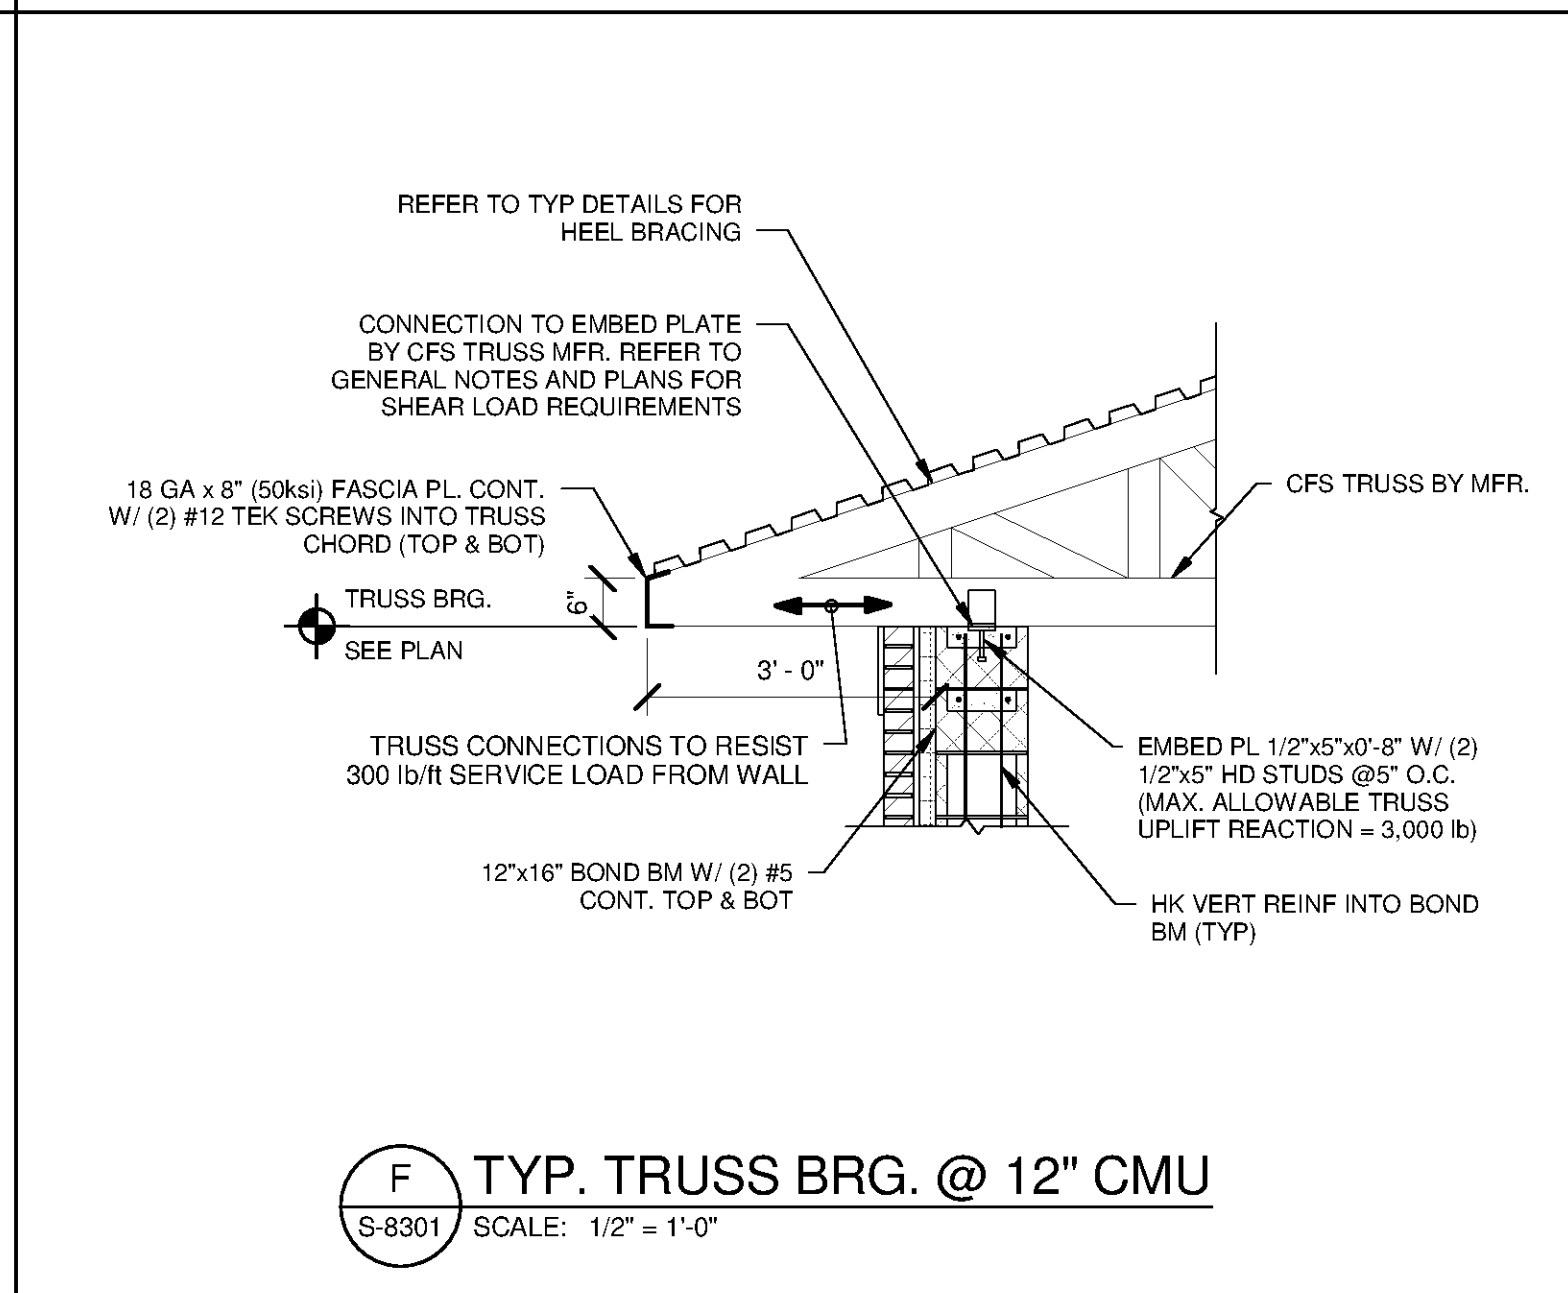


F TYP. TRUSS BRG. @ 12" CMU
S-8301 SCALE: 1/2" = 1'-0"

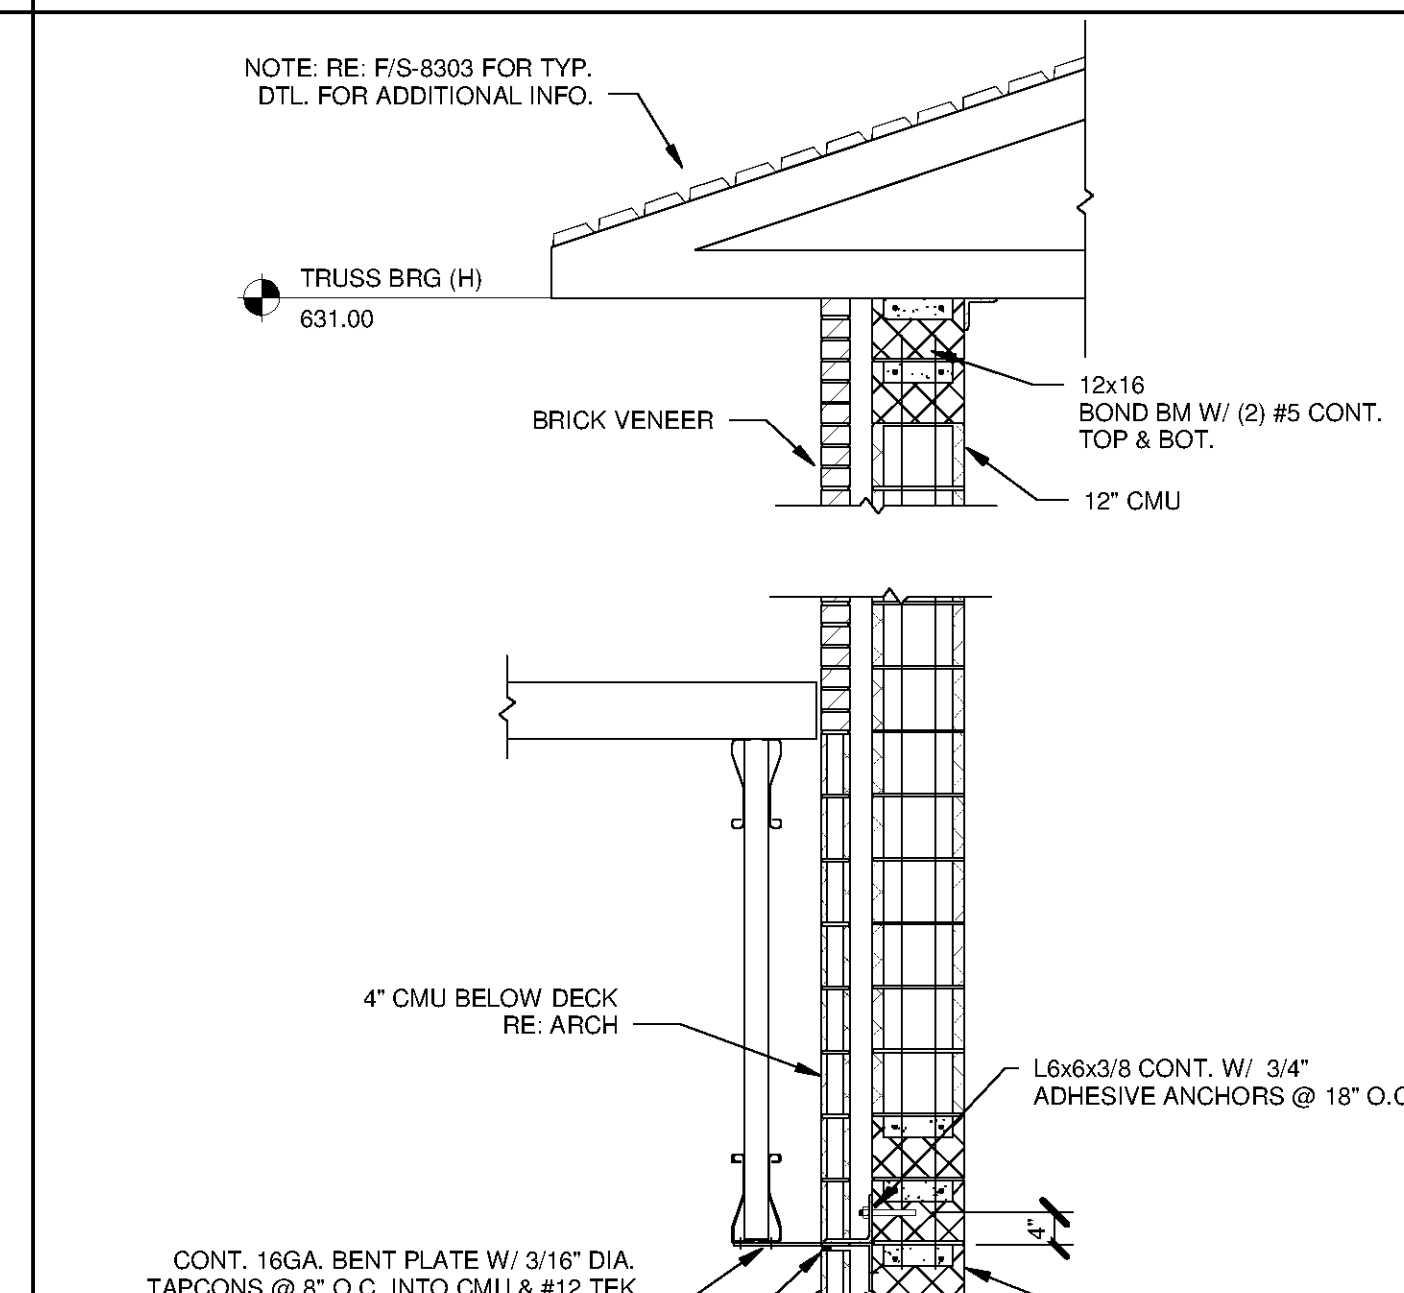


G ROOF SECTION
S-8102 SCALE: 1/2" = 1'-0"

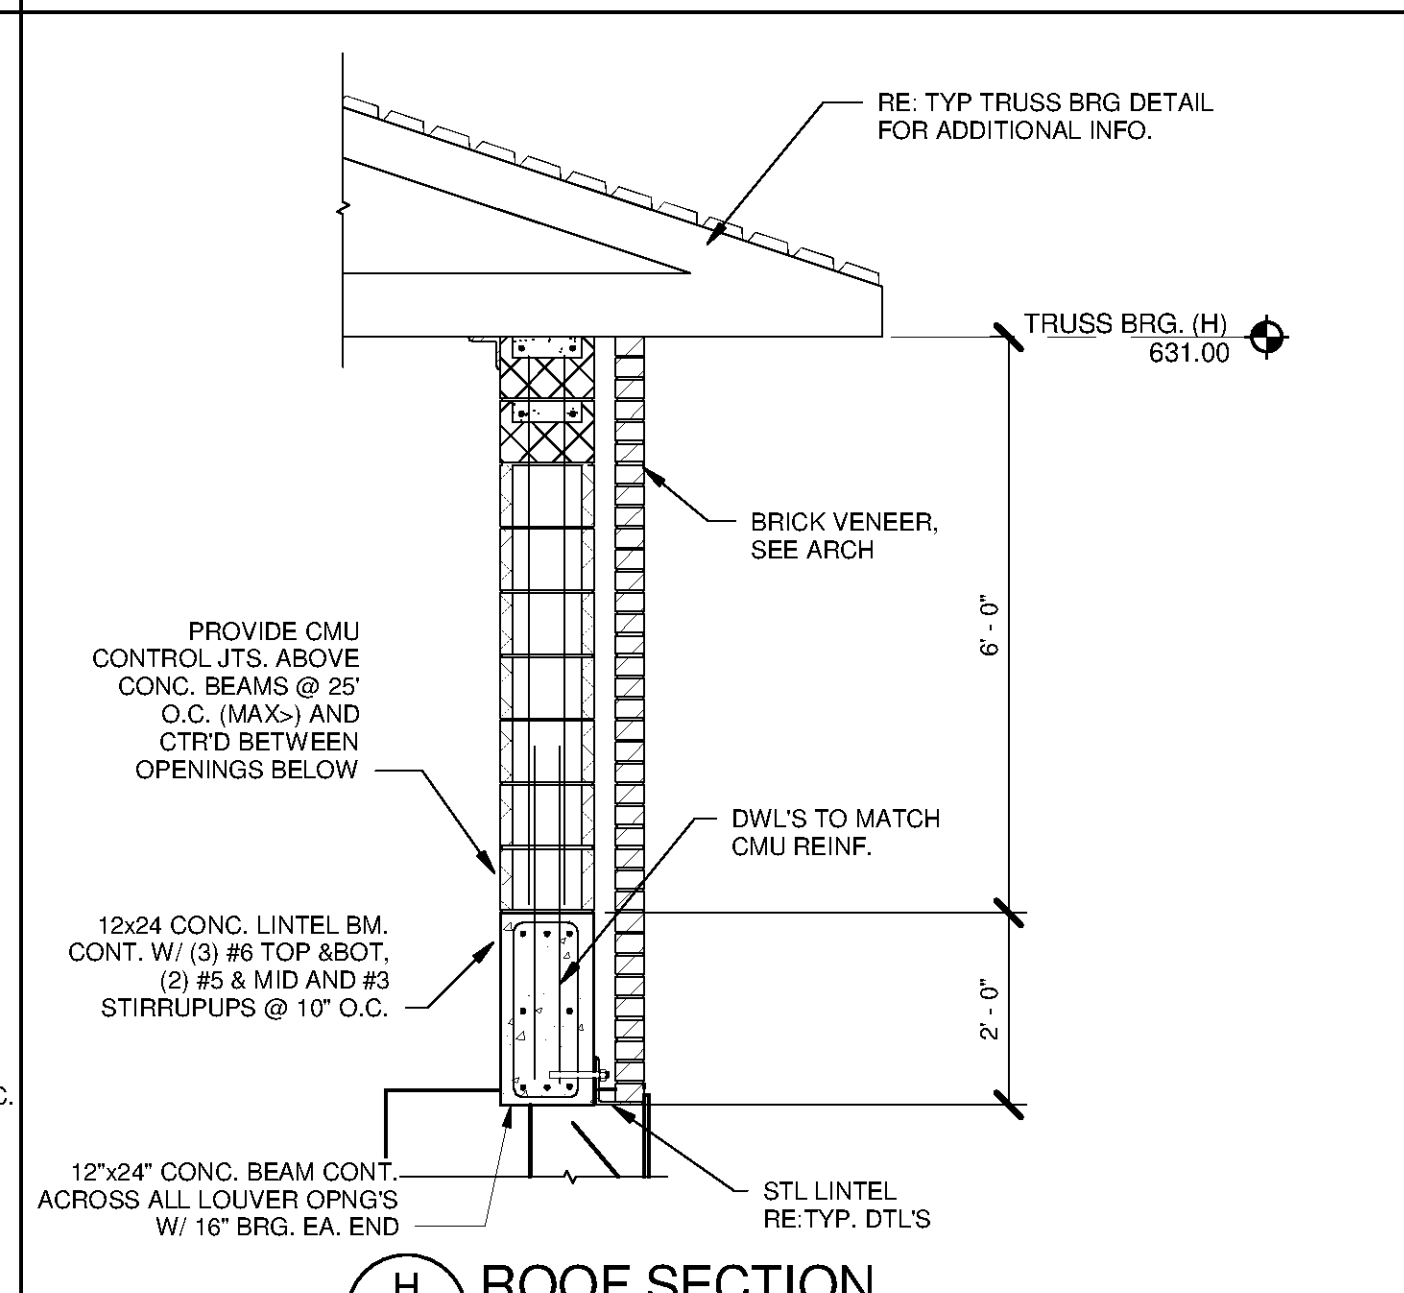


H ROOF SECTION
S-8302 SCALE: 1/2" = 1'-0"

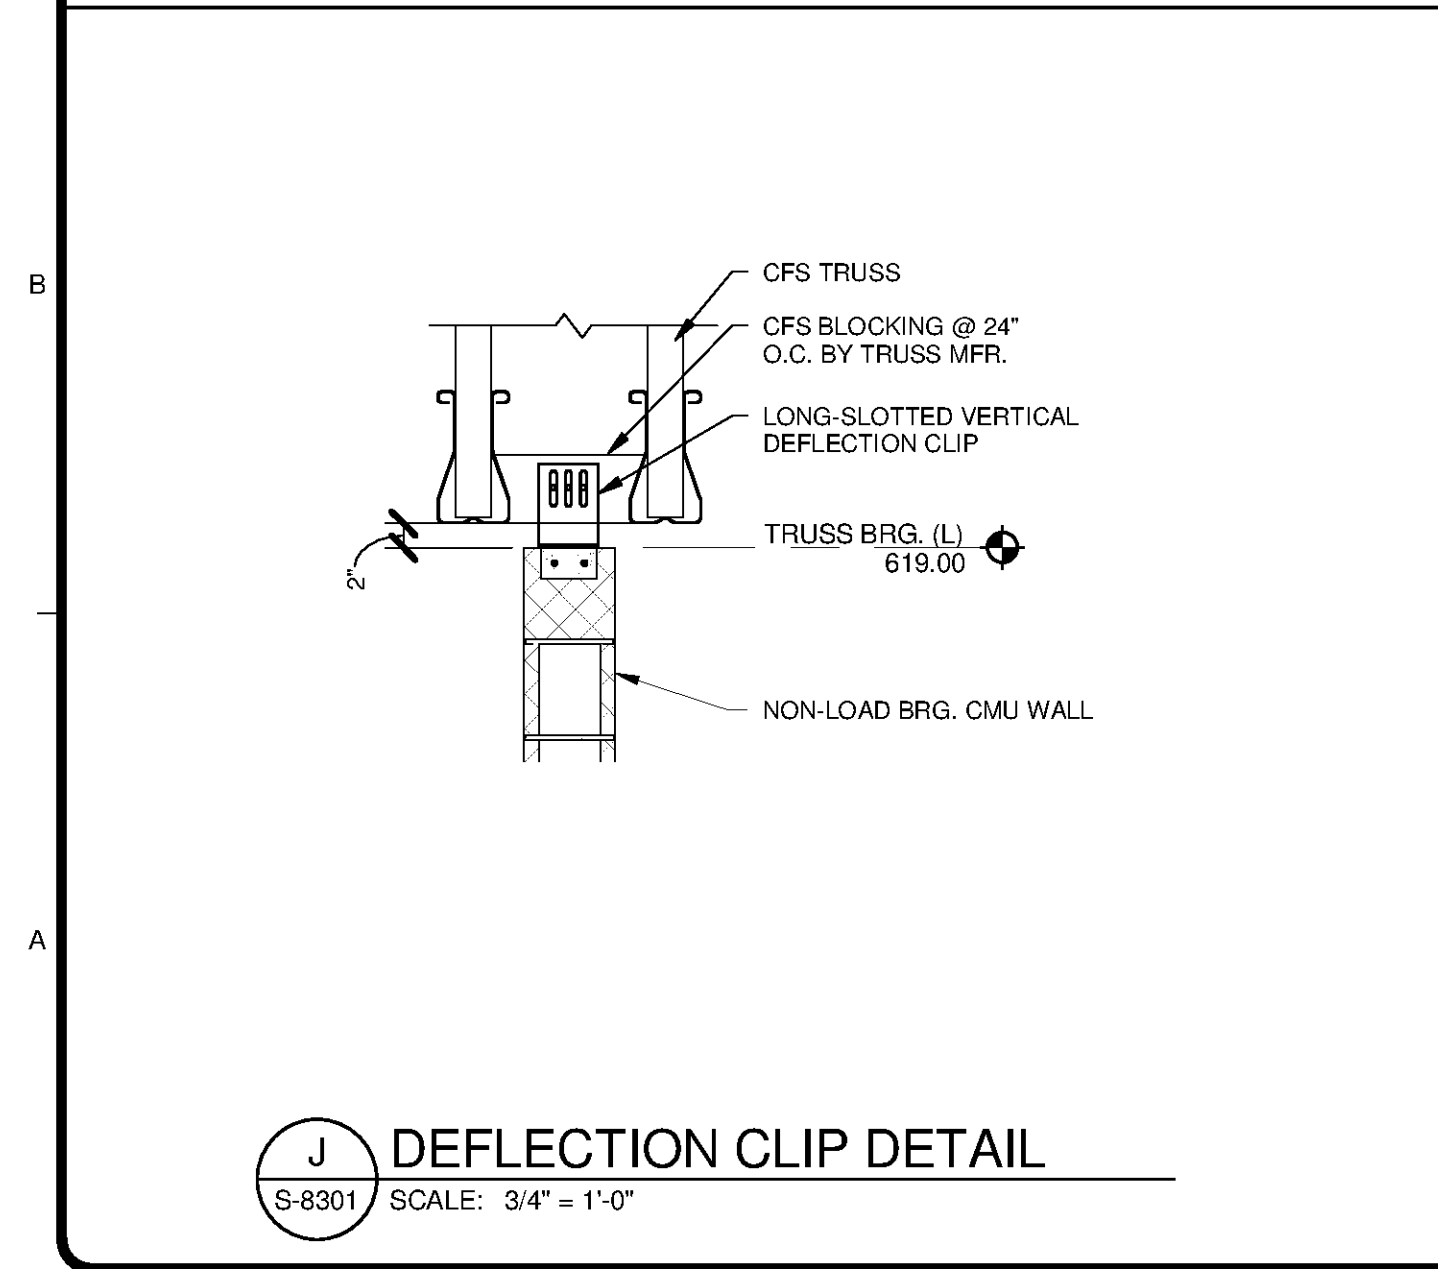


J DEFLECTION CLIP DETAIL
S-8301 SCALE: 3/4" = 1'-0"

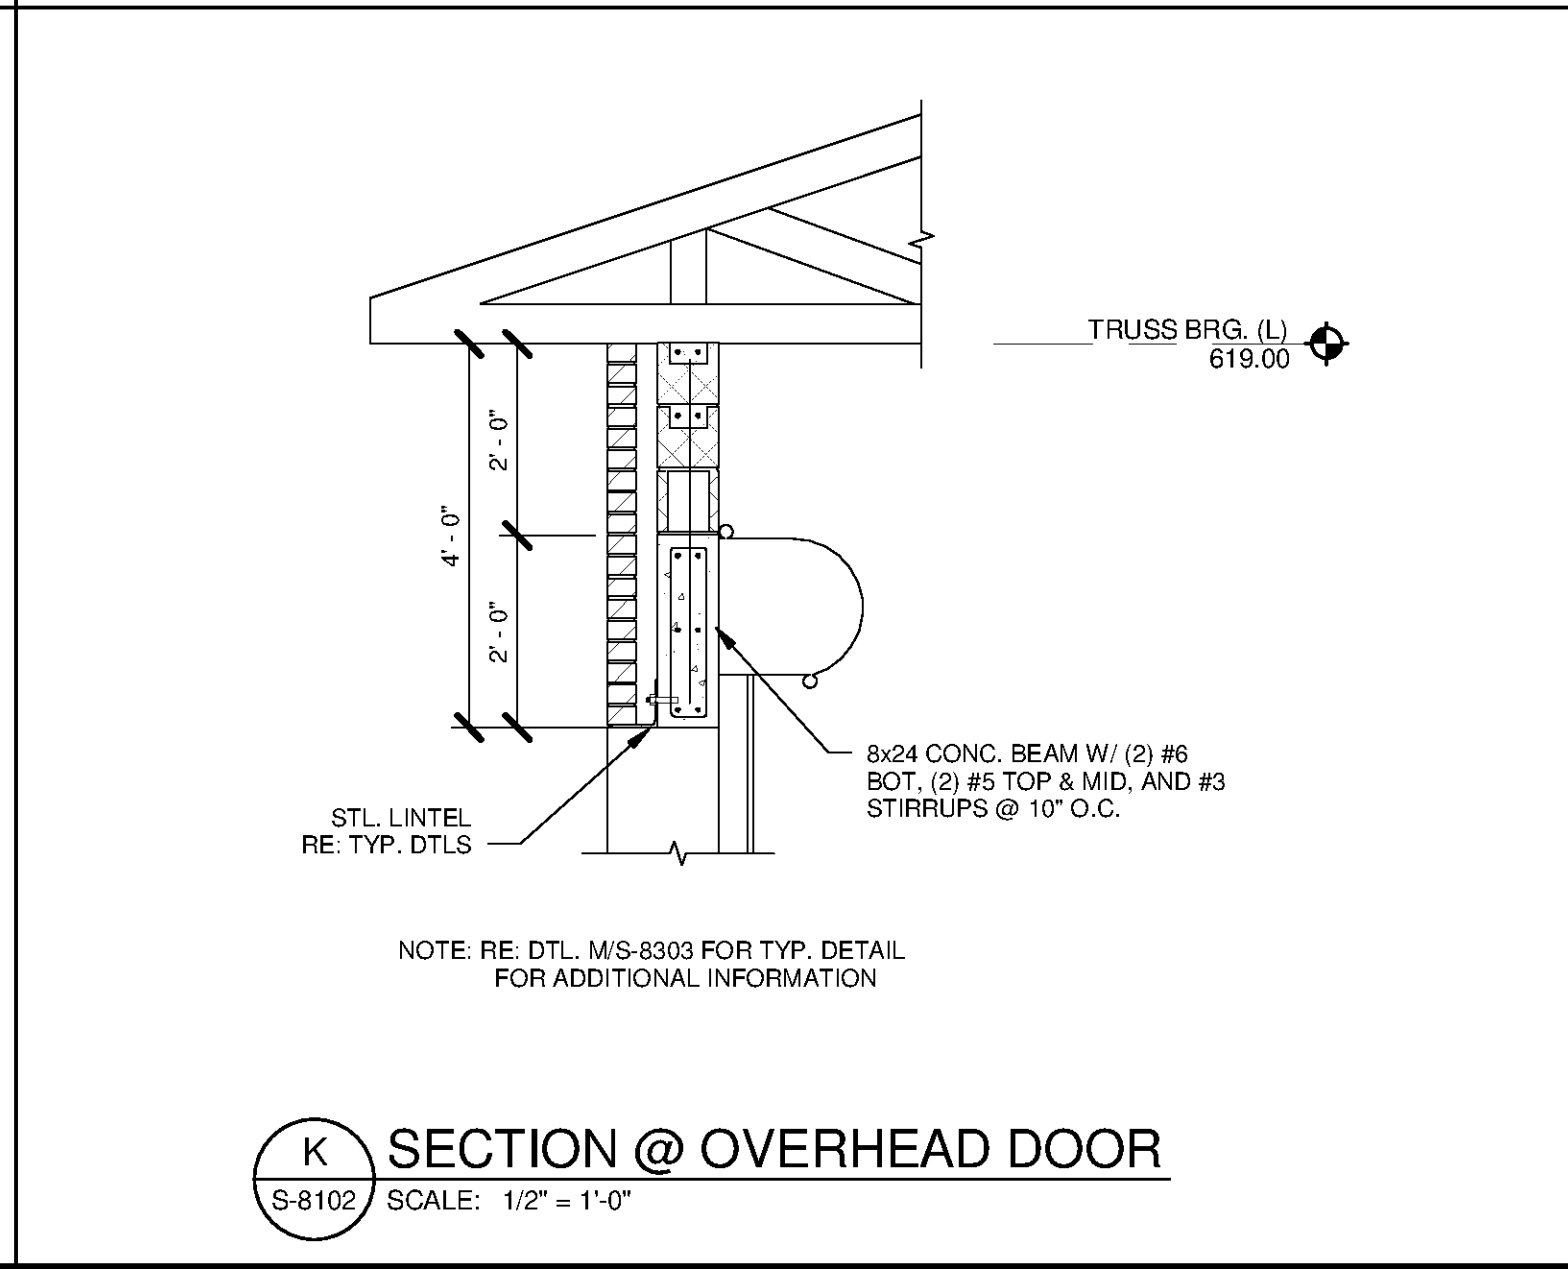

K SECTION @ OVERHEAD DOOR
S-8102 SCALE: 1/2" = 1'-0"

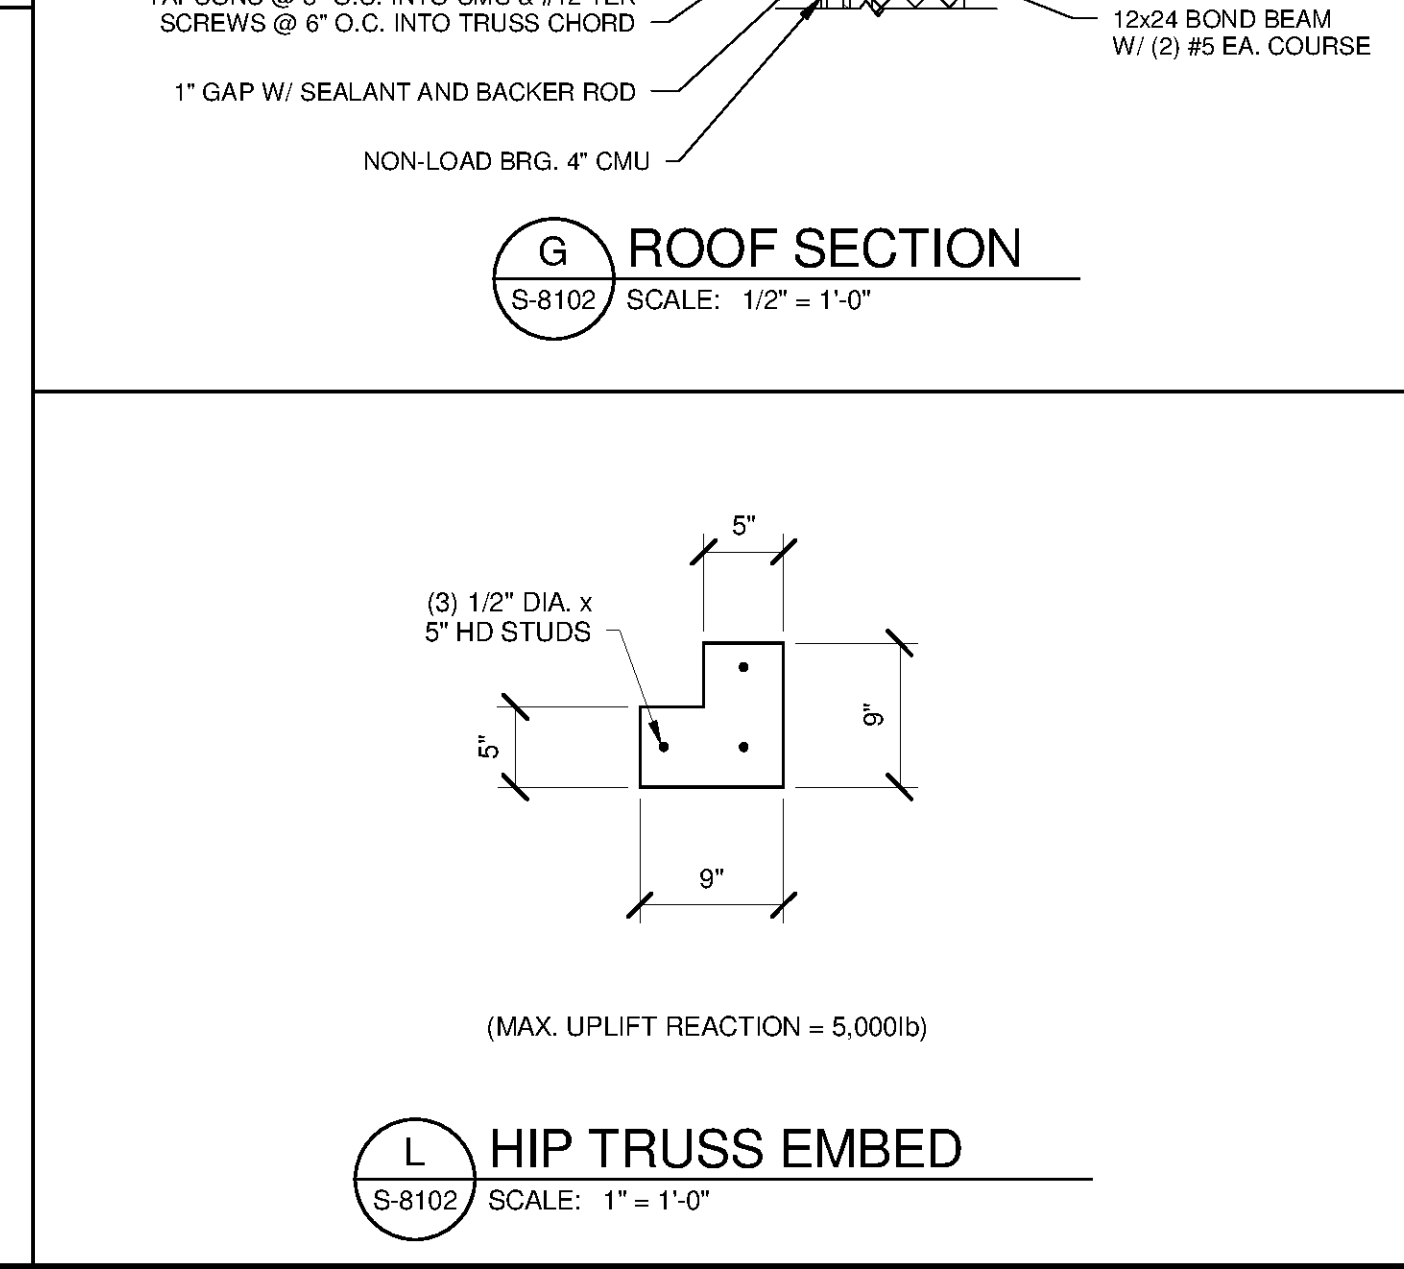

L HIP TRUSS EMBED
S-8102 SCALE: 1" = 1'-0"

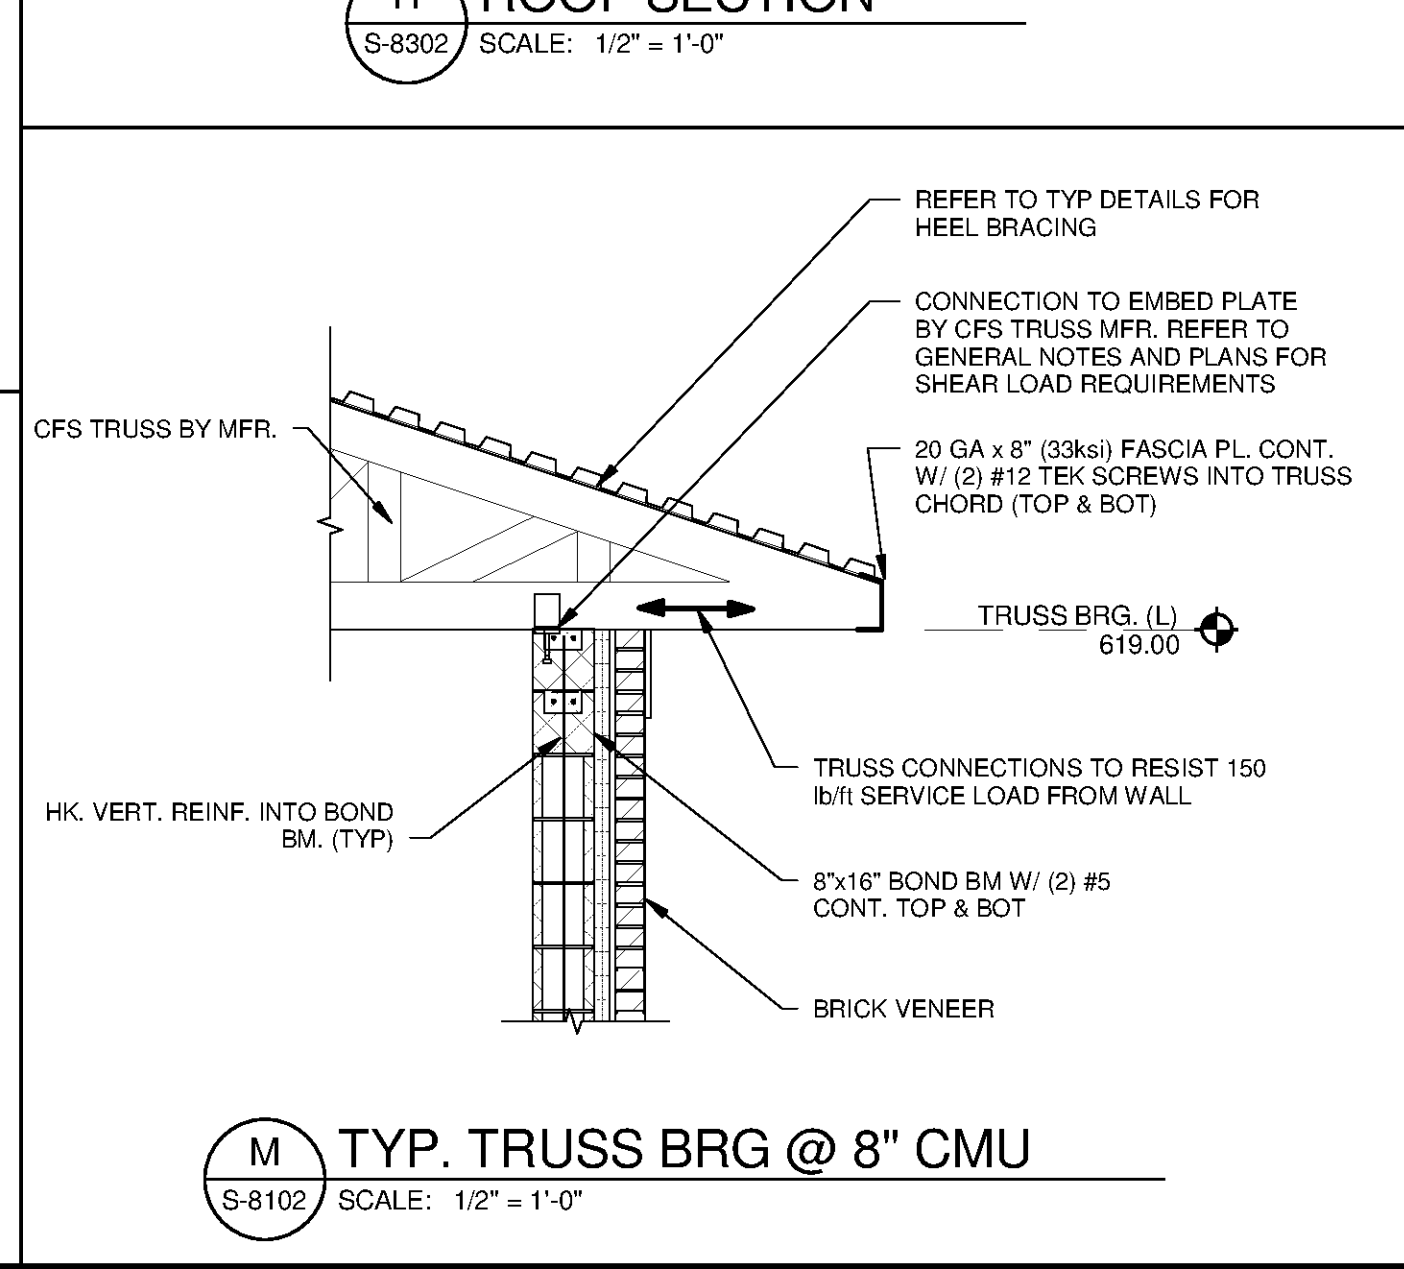

M TYP. TRUSS BRG @ 8" CMU
S-8102 SCALE: 1/2" = 1'-0"

TETRA TECH
www.tetra.tech.com
101 QUALITY CIRCLE, SUITE 140
HUNTSVILLE, ALABAMA 35806
PHONE: (256) 424-4077 FAX: (256) 424-4087

BID SET

BY	DATE	DESCRIPTION

HUNTSVILLE UTILITIES
SOUTHEAST WATER TREATMENT PLANT
**GENERATOR BUILDING
SECTIONS AND DETAILS**

Project No.: 200-11740-10003
 Designed By: JRG
 Drawn By: BRF
 Checked By: CDC

S-8303

Copyright: Tetra Tech
Bar Measures 1 Inch