




10/3/2014 3:05:07 PM C:\Users\Quintin.Blagi\Documents\WTP-11740-A-MAIN\PEL_Quintin.Blagi.rvt

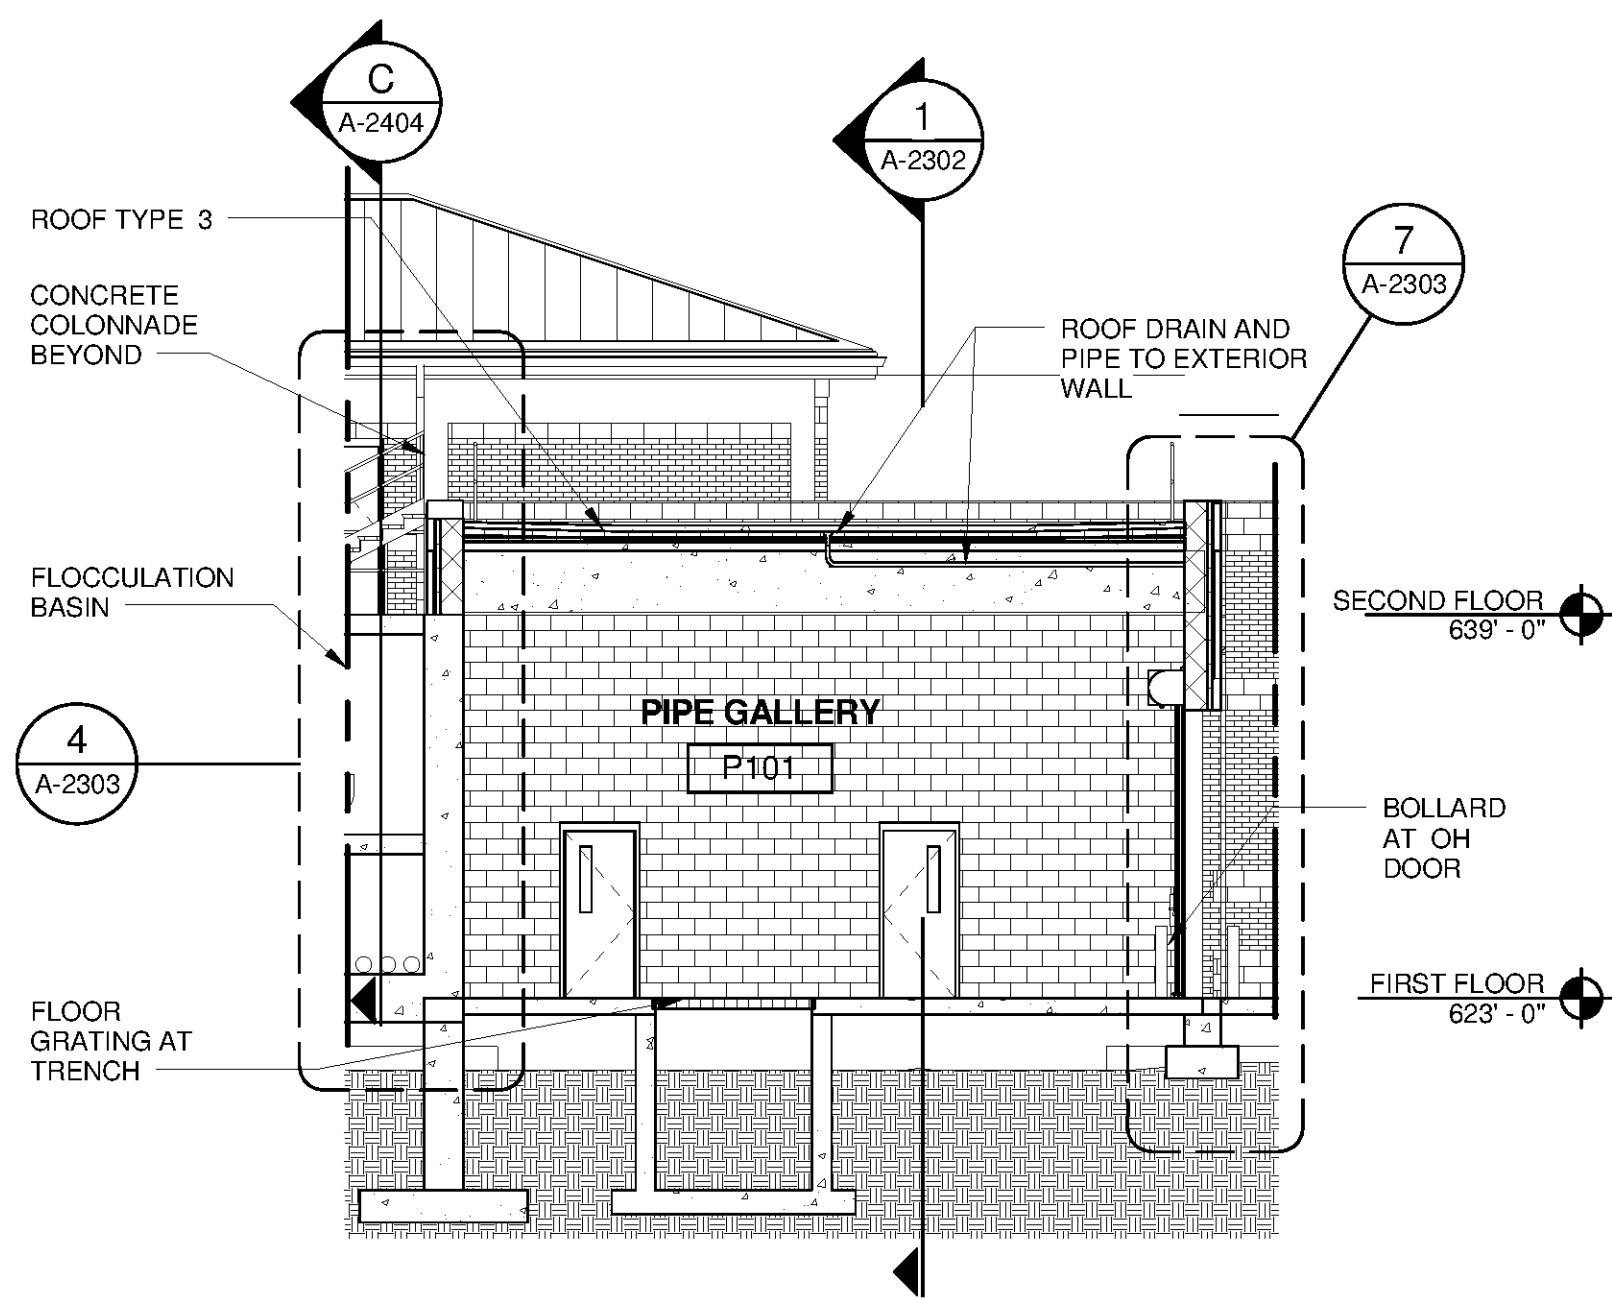


1 SECTION
A-2103 SCALE: 1/8" = 1'-0"

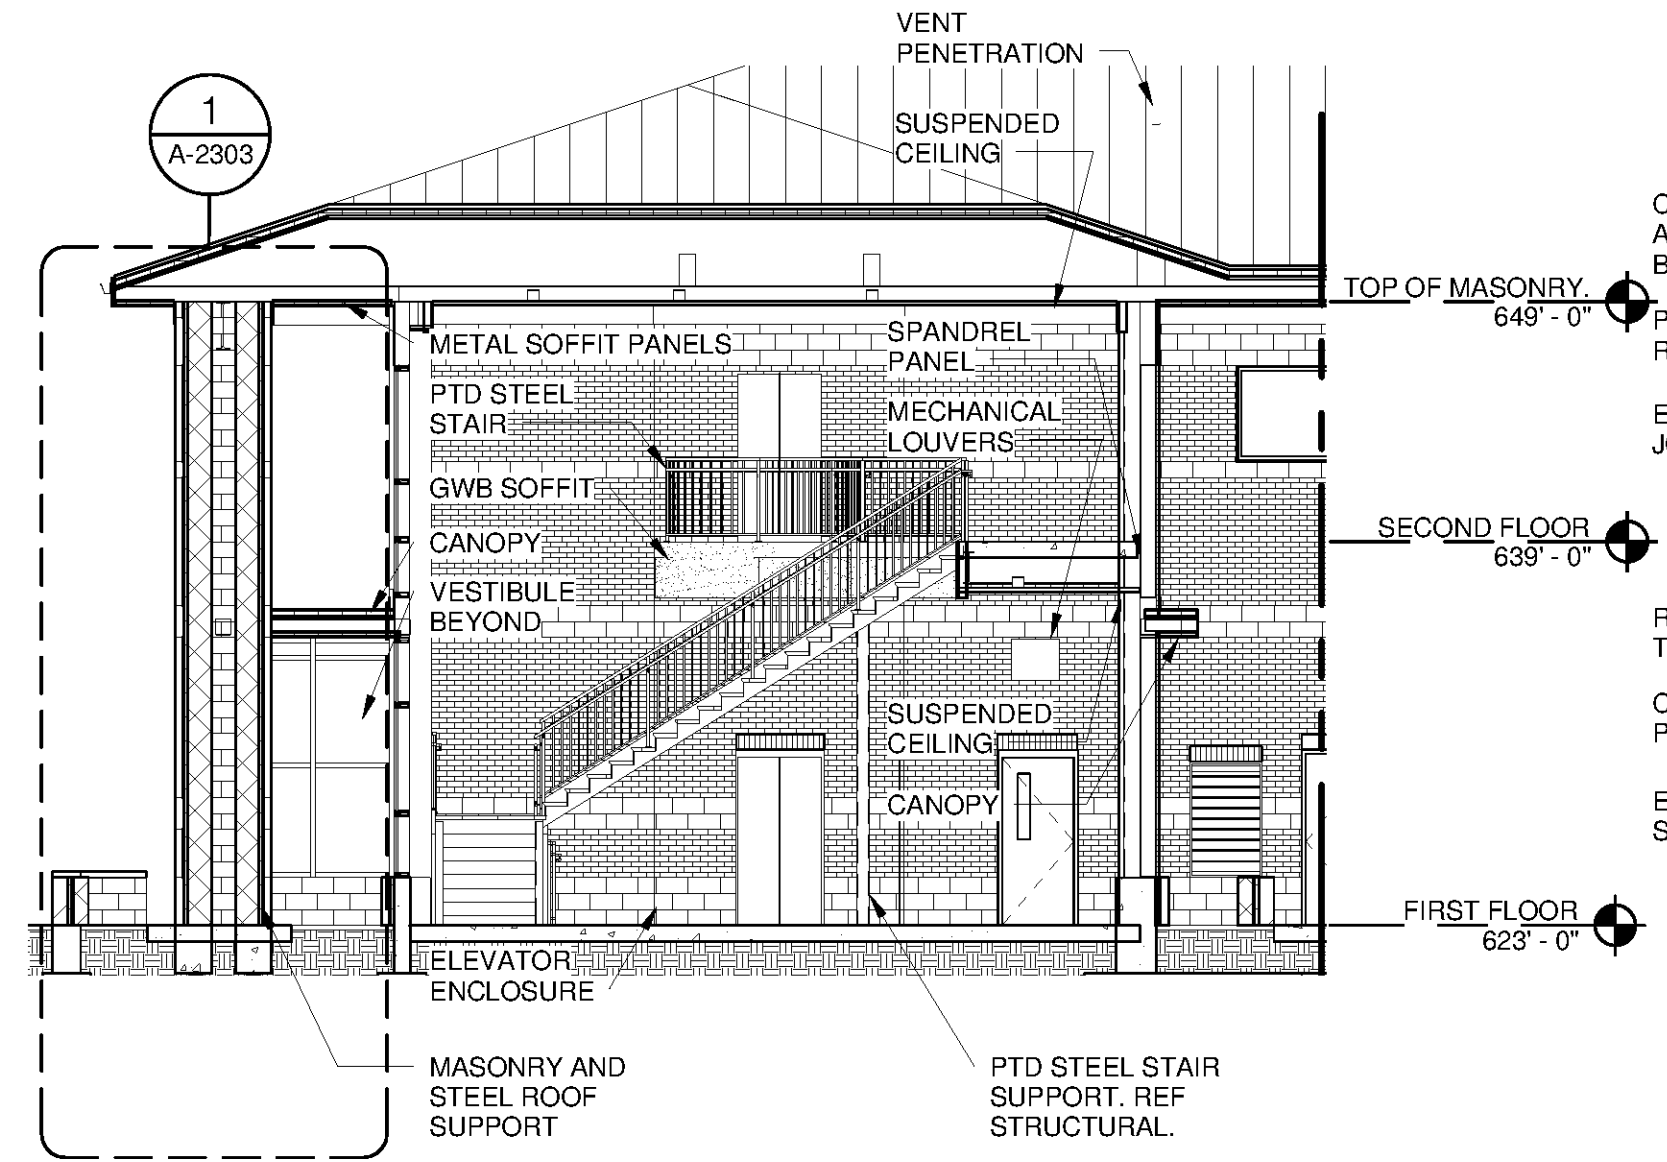


2 SECTION
A-2102 SCALE: 1/8" = 1'-0"

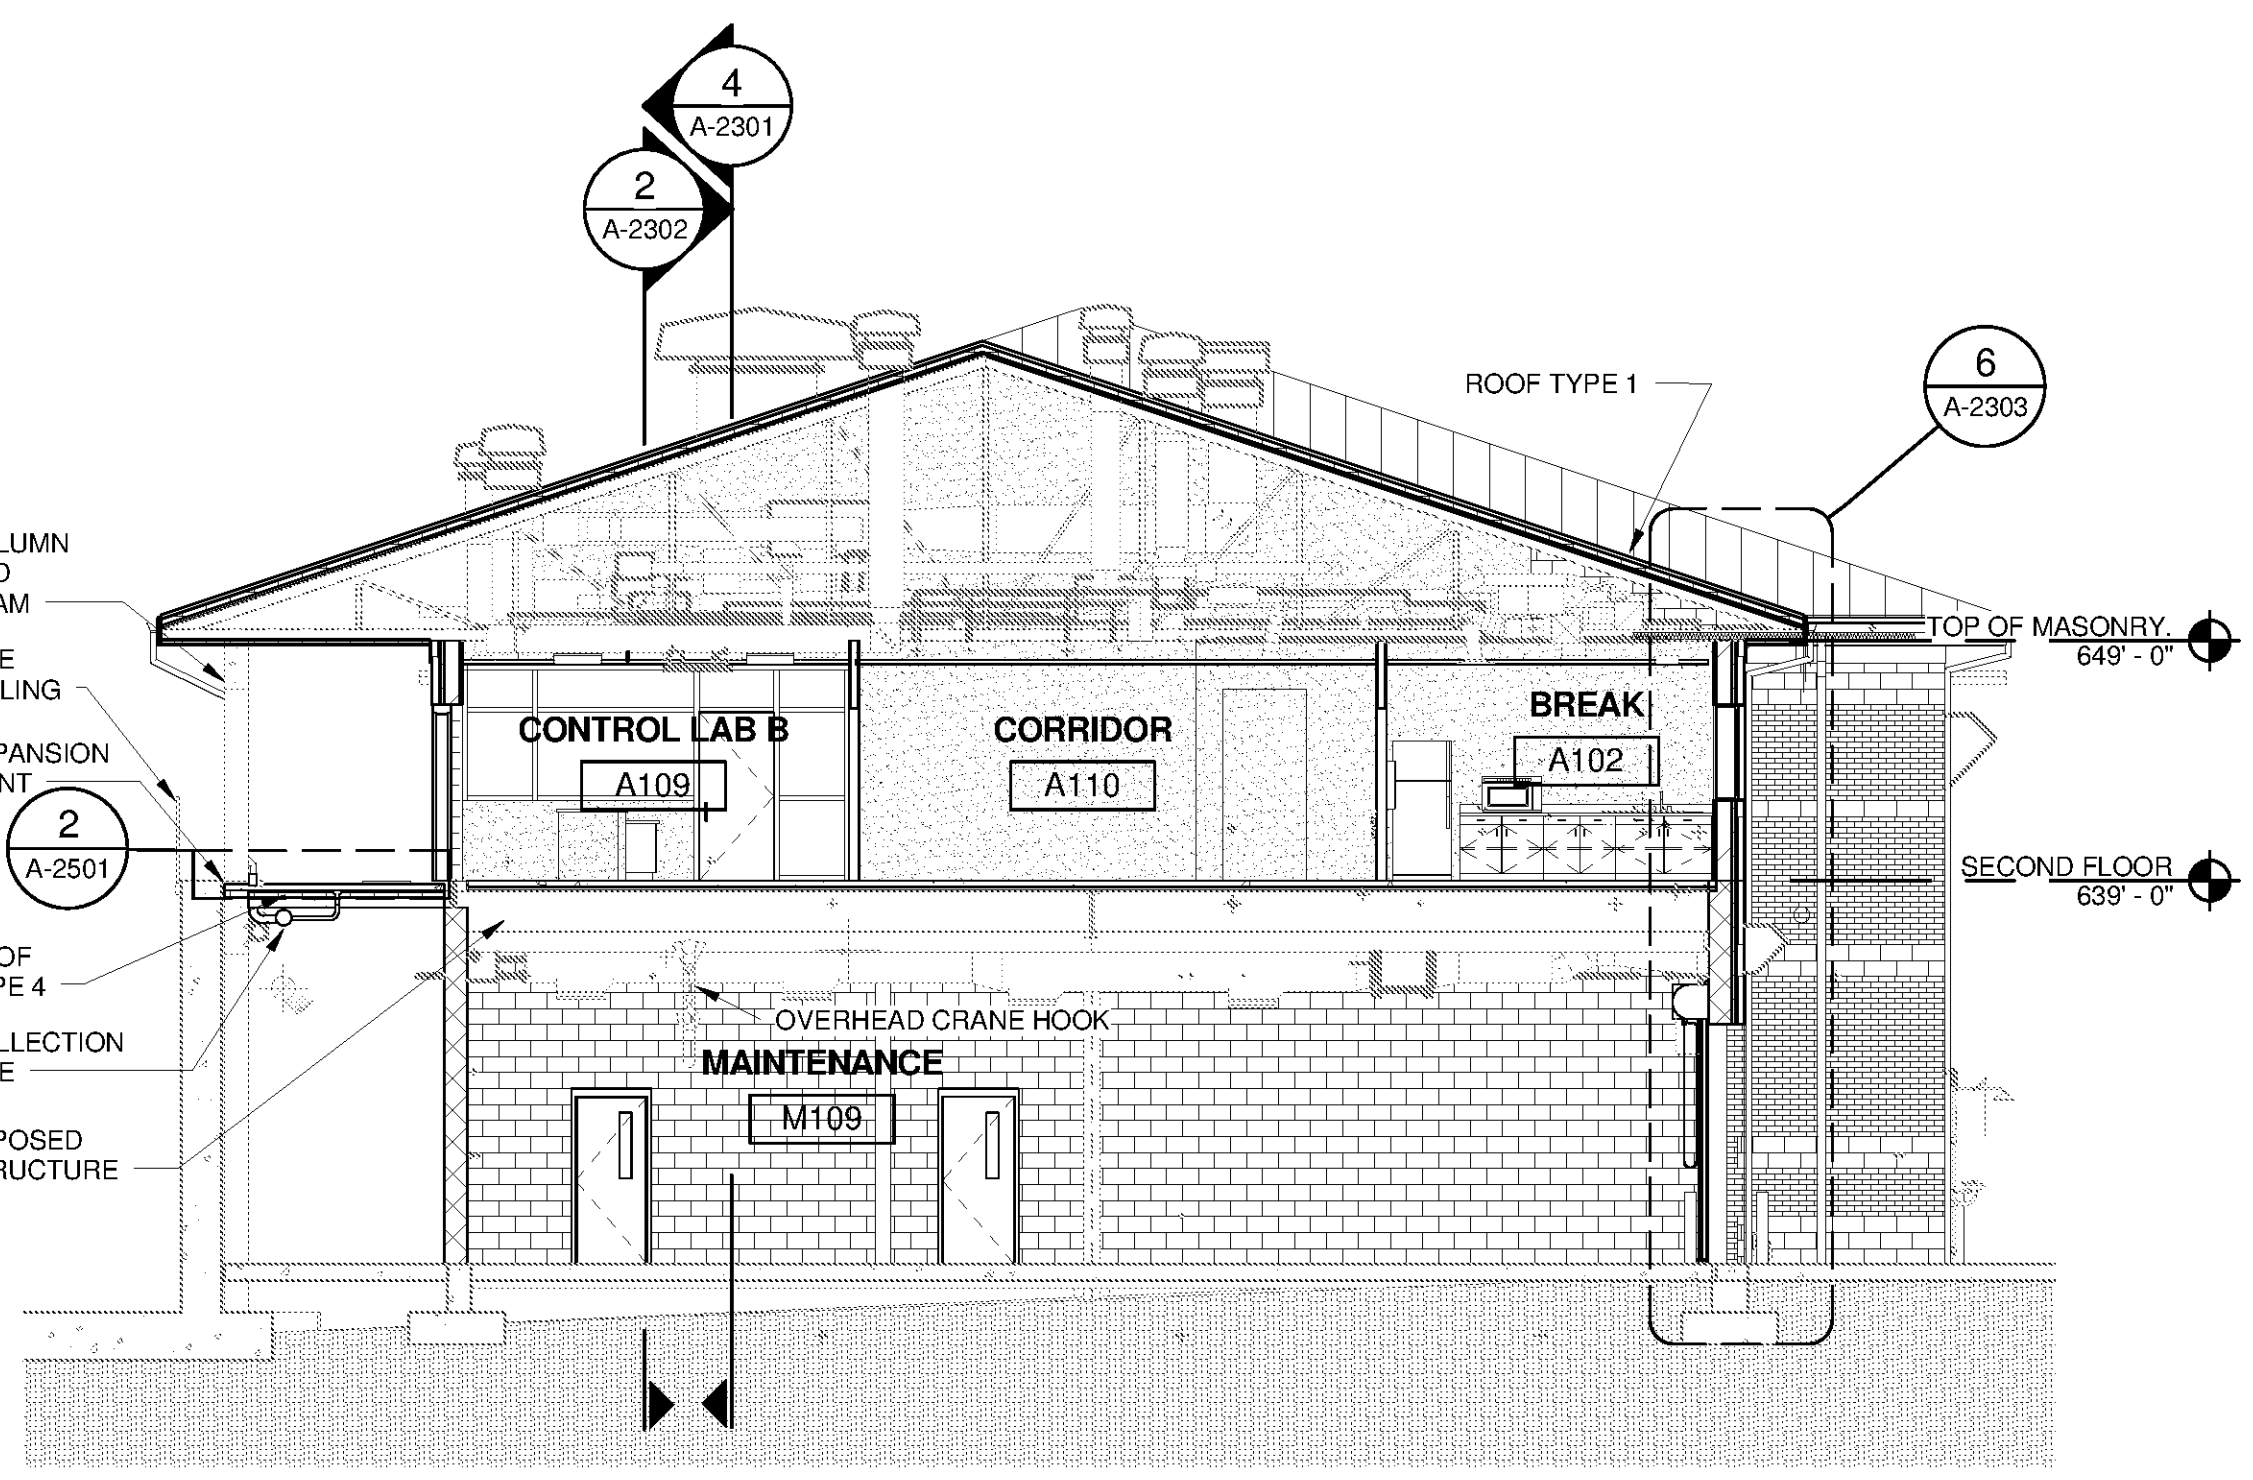

3 SECTION
A-2102 SCALE: 1/8" = 1'-0"

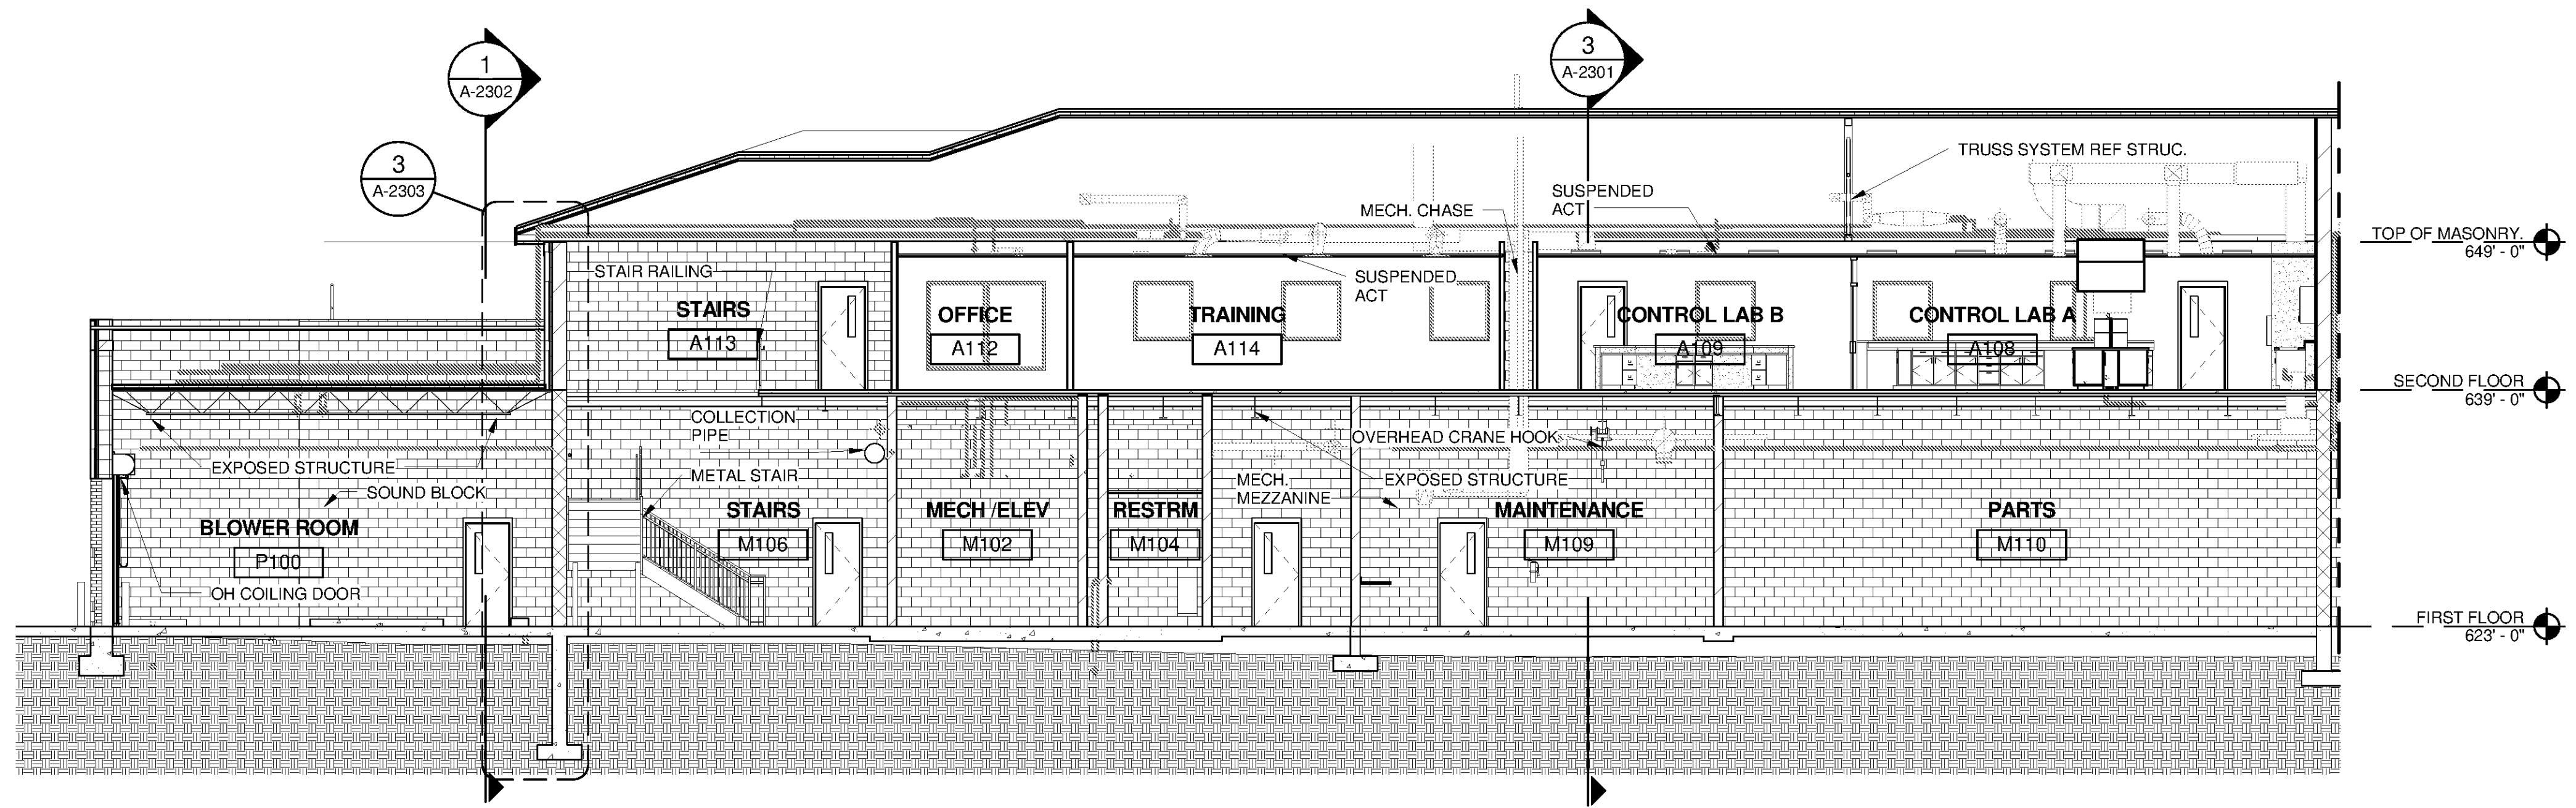

4 SECTION
A-2102 SCALE: 1/8" = 1'-0"

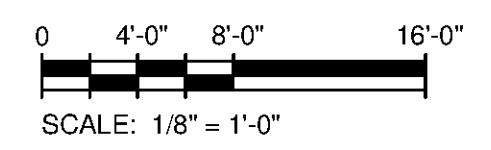

TETRA TECH
www.tetra.tech.com
101 QUALITY CIRCLE, SUITE 140
HUNTSVILLE, ALABAMA 35896
PHONE: (256) 424-4077 FAX: (256) 424-4087

BID SET
STATE OF ALABAMA
J. QUINCY BRACK JR.
ARCHITECT
6512
10/21/14

MARK	DATE	DESCRIPTION	BY

HUNTSVILLE UTILITIES
SOUTHEAST WATER TREATMENT PLANT
BUILDING SECTIONS

Project No.: 200-11740-10003
Designed By: Designer
Drawn By: Author
Checked By: Checker

A-2301

Bar Measures 1 inch

Copyright: Tetra Tech