



1 2 3 4 5 6 7

F
M
D
C
B
A

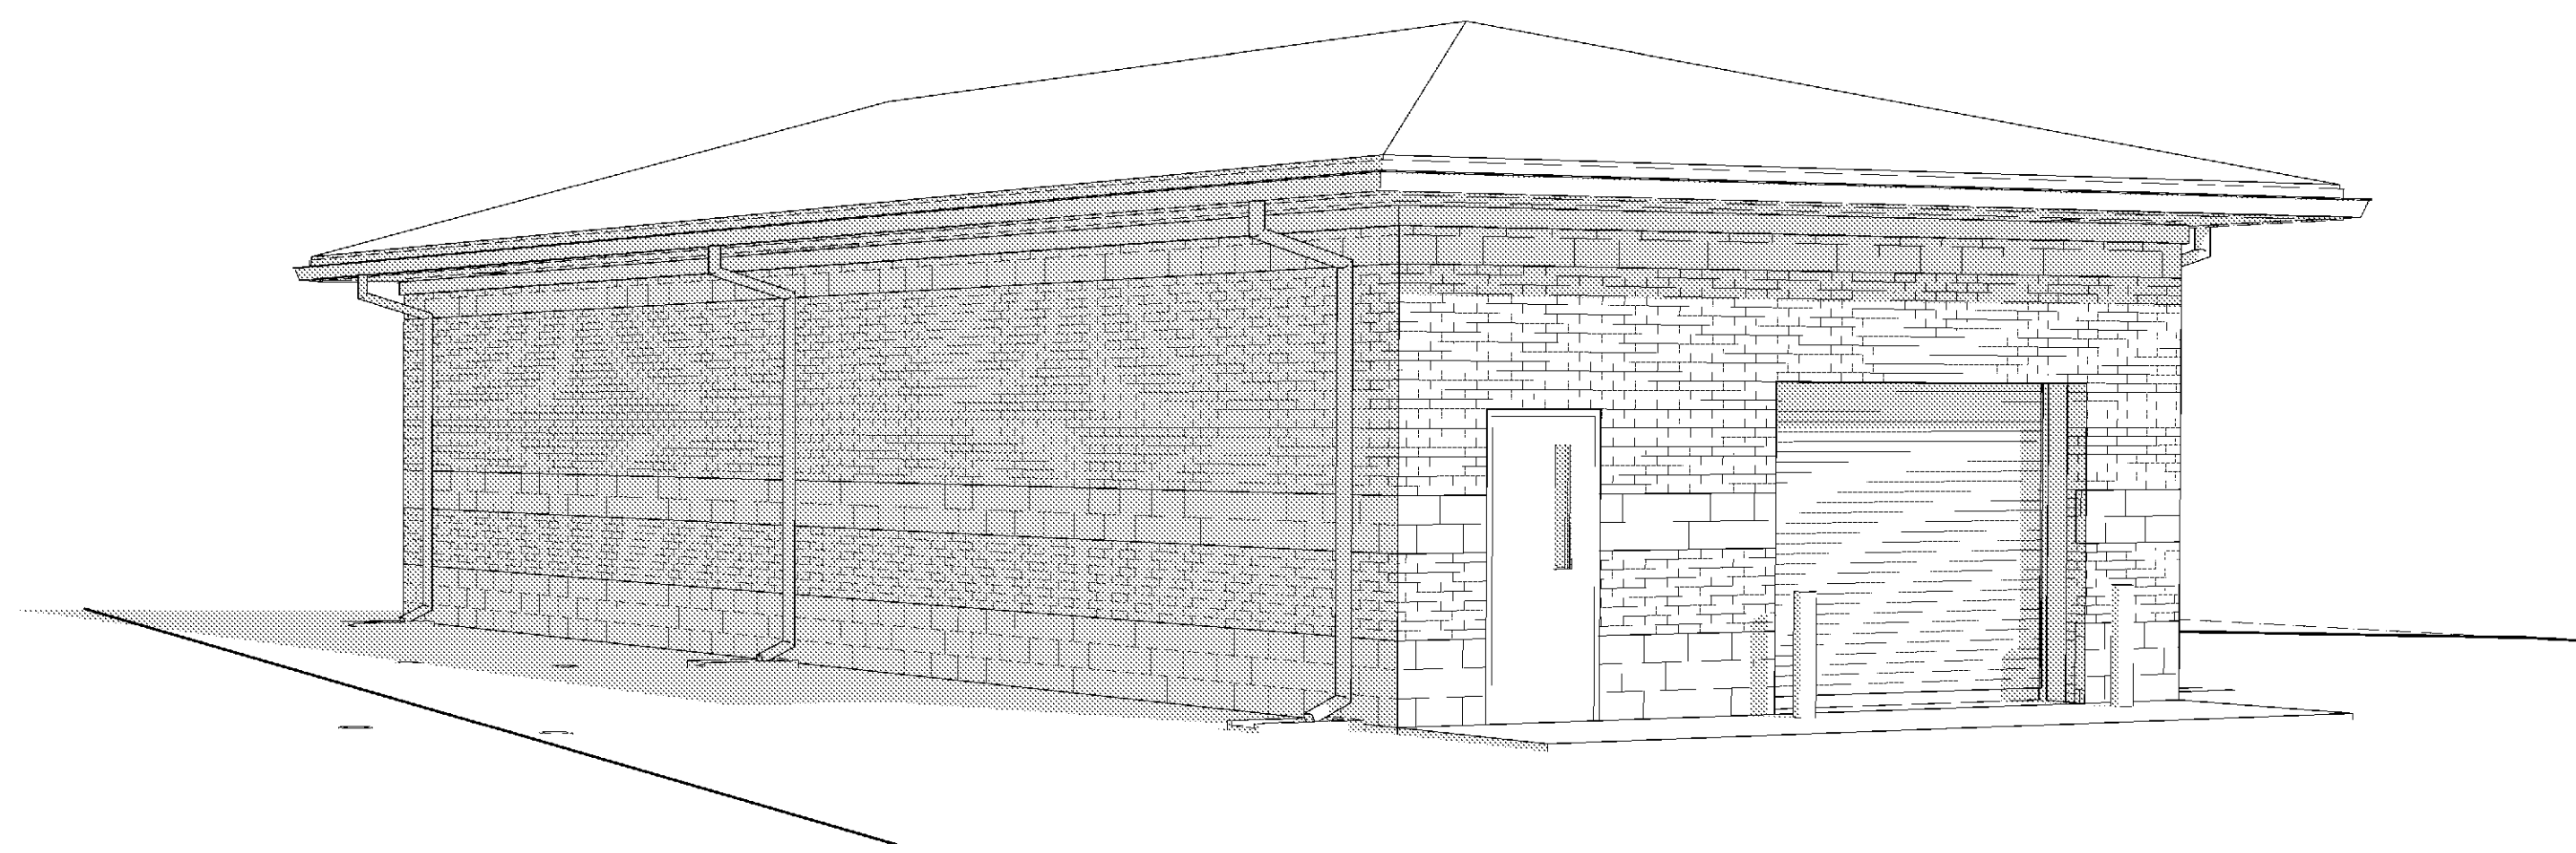


EXTERIOR PERSPECTIVE 3

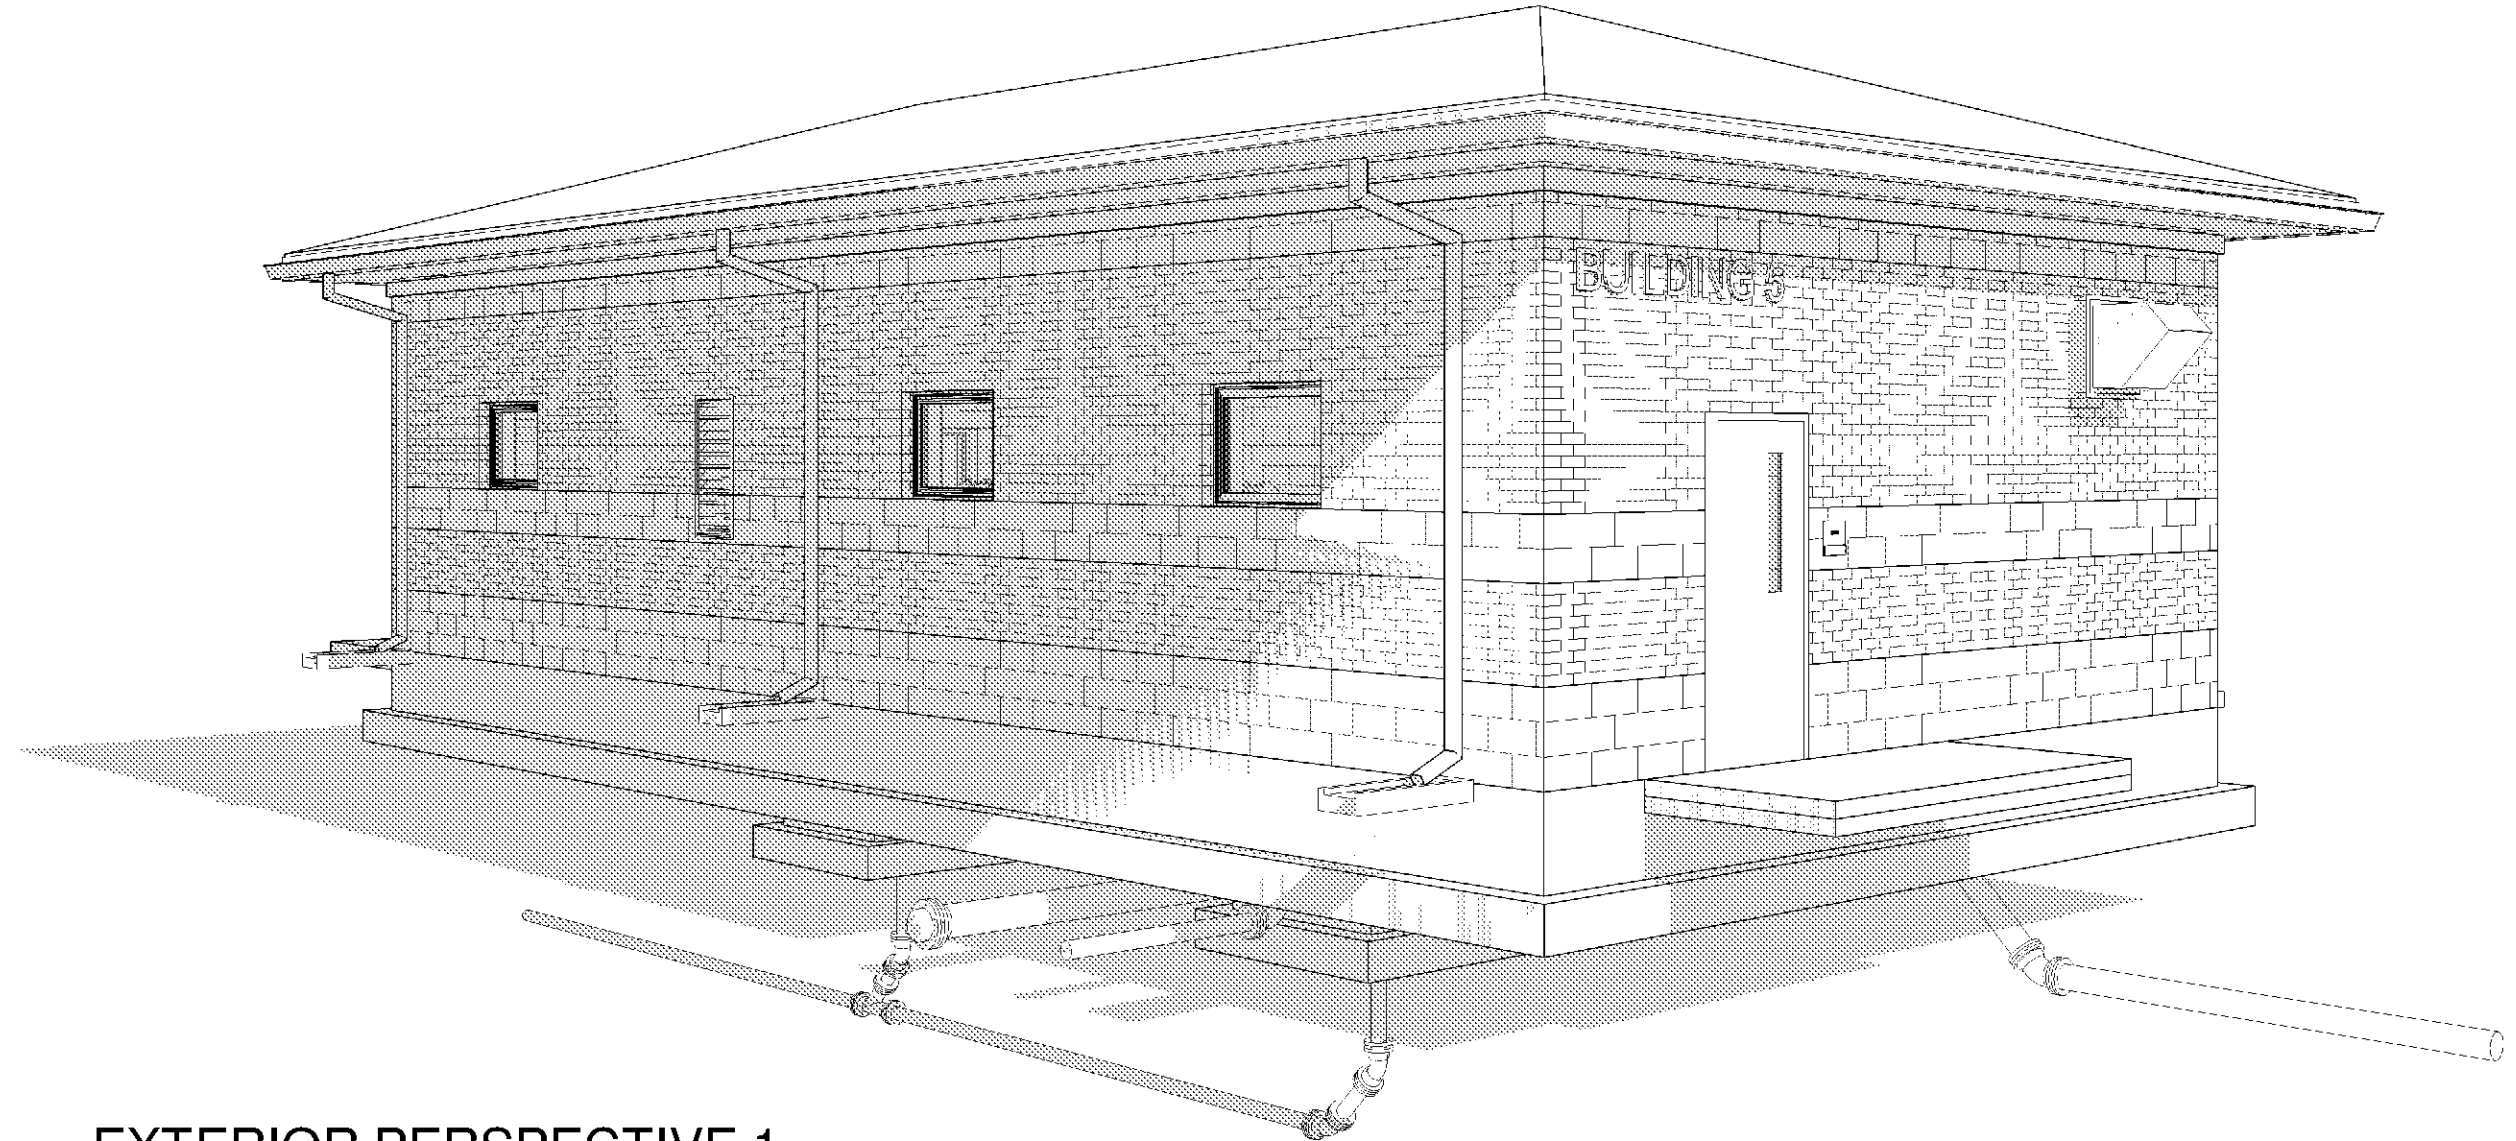

EXTERIOR PERSPECTIVE 1

GROUND PLANE REMOVED FOR CLARITY

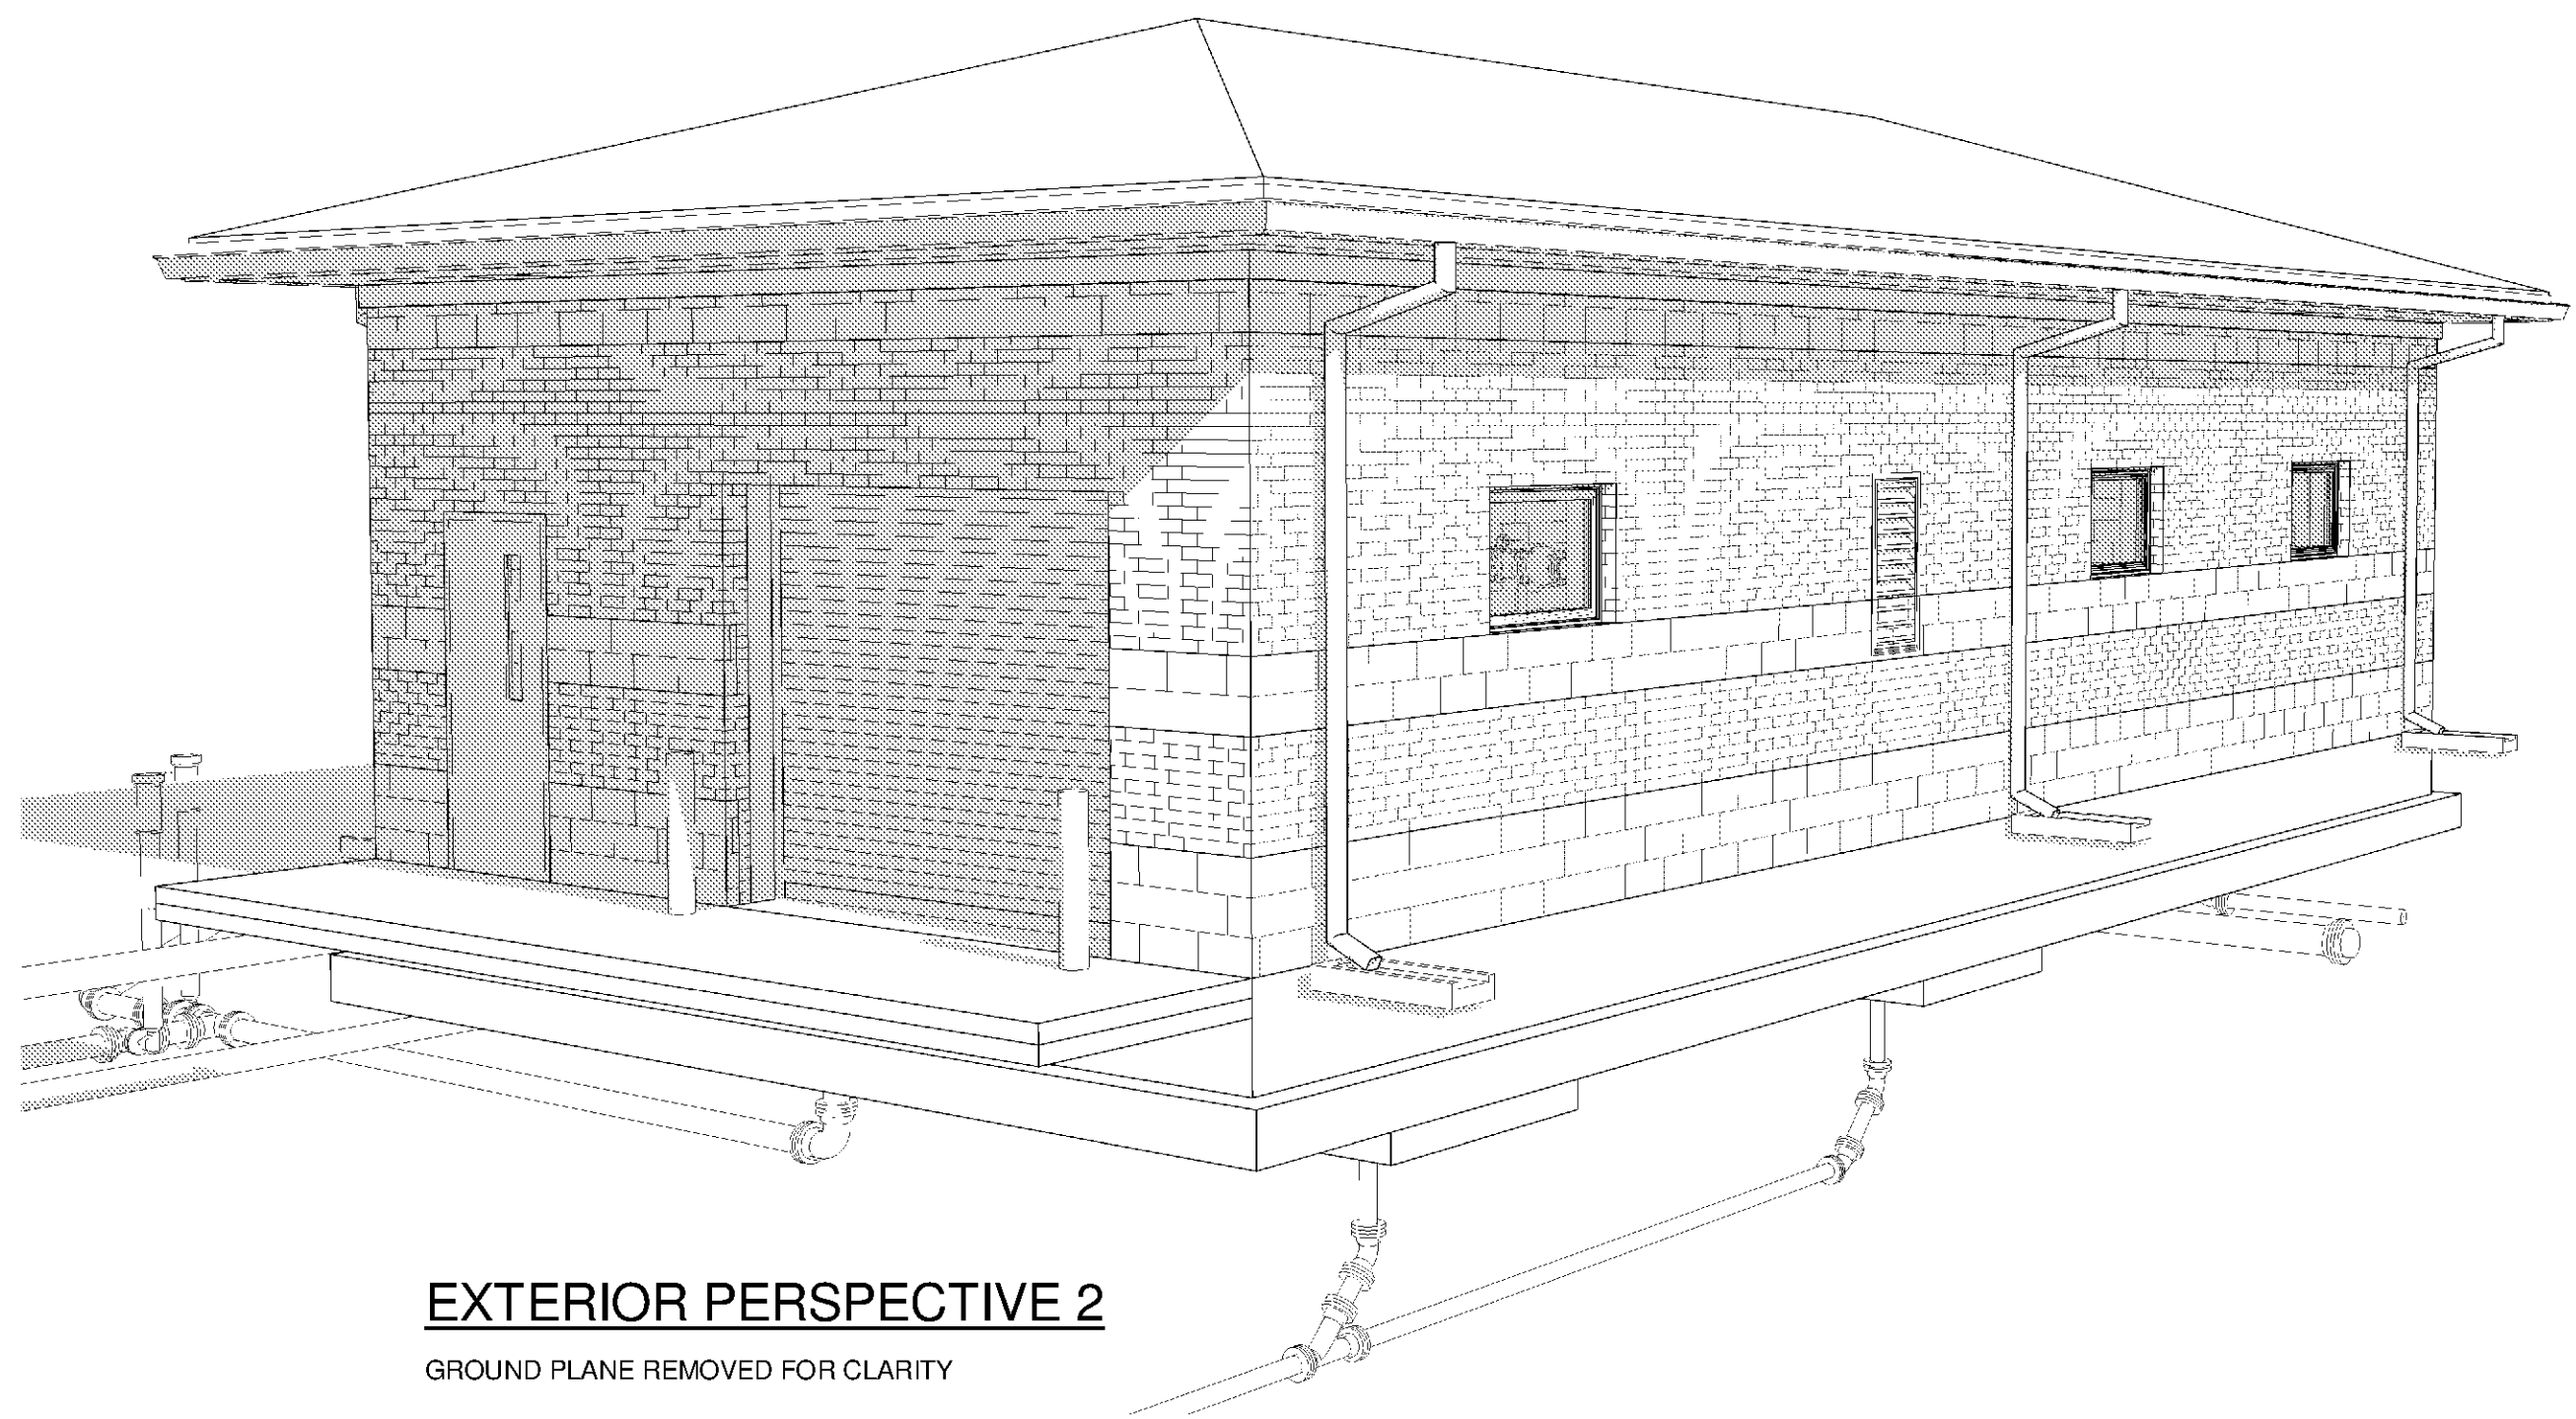


EXTERIOR PERSPECTIVE 2

GROUND PLANE REMOVED FOR CLARITY



BID SET

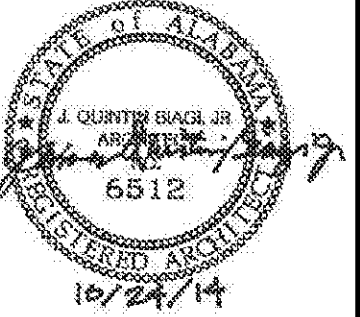

MARK	DATE	DESCRIPTION	BY

HUNTSVILLE UTILITIES
SOUTHEAST WATER TREATMENT PLANT
**THICKENED SLUDGE 3D
VIEWS**

Project No.: 200-11740-10003
Designed By: Q BIAGI
Drawn By: Q BIAGI
Checked By: D GALANTE

A-5901

Copyright: Tetra Tech

Bar Measures 1 Inch