




9/30/2014 1:56:03 PM C:\Users\brent.lbx\Documents\WTP-11740-GENATR-Central_brent.lbx.rvt

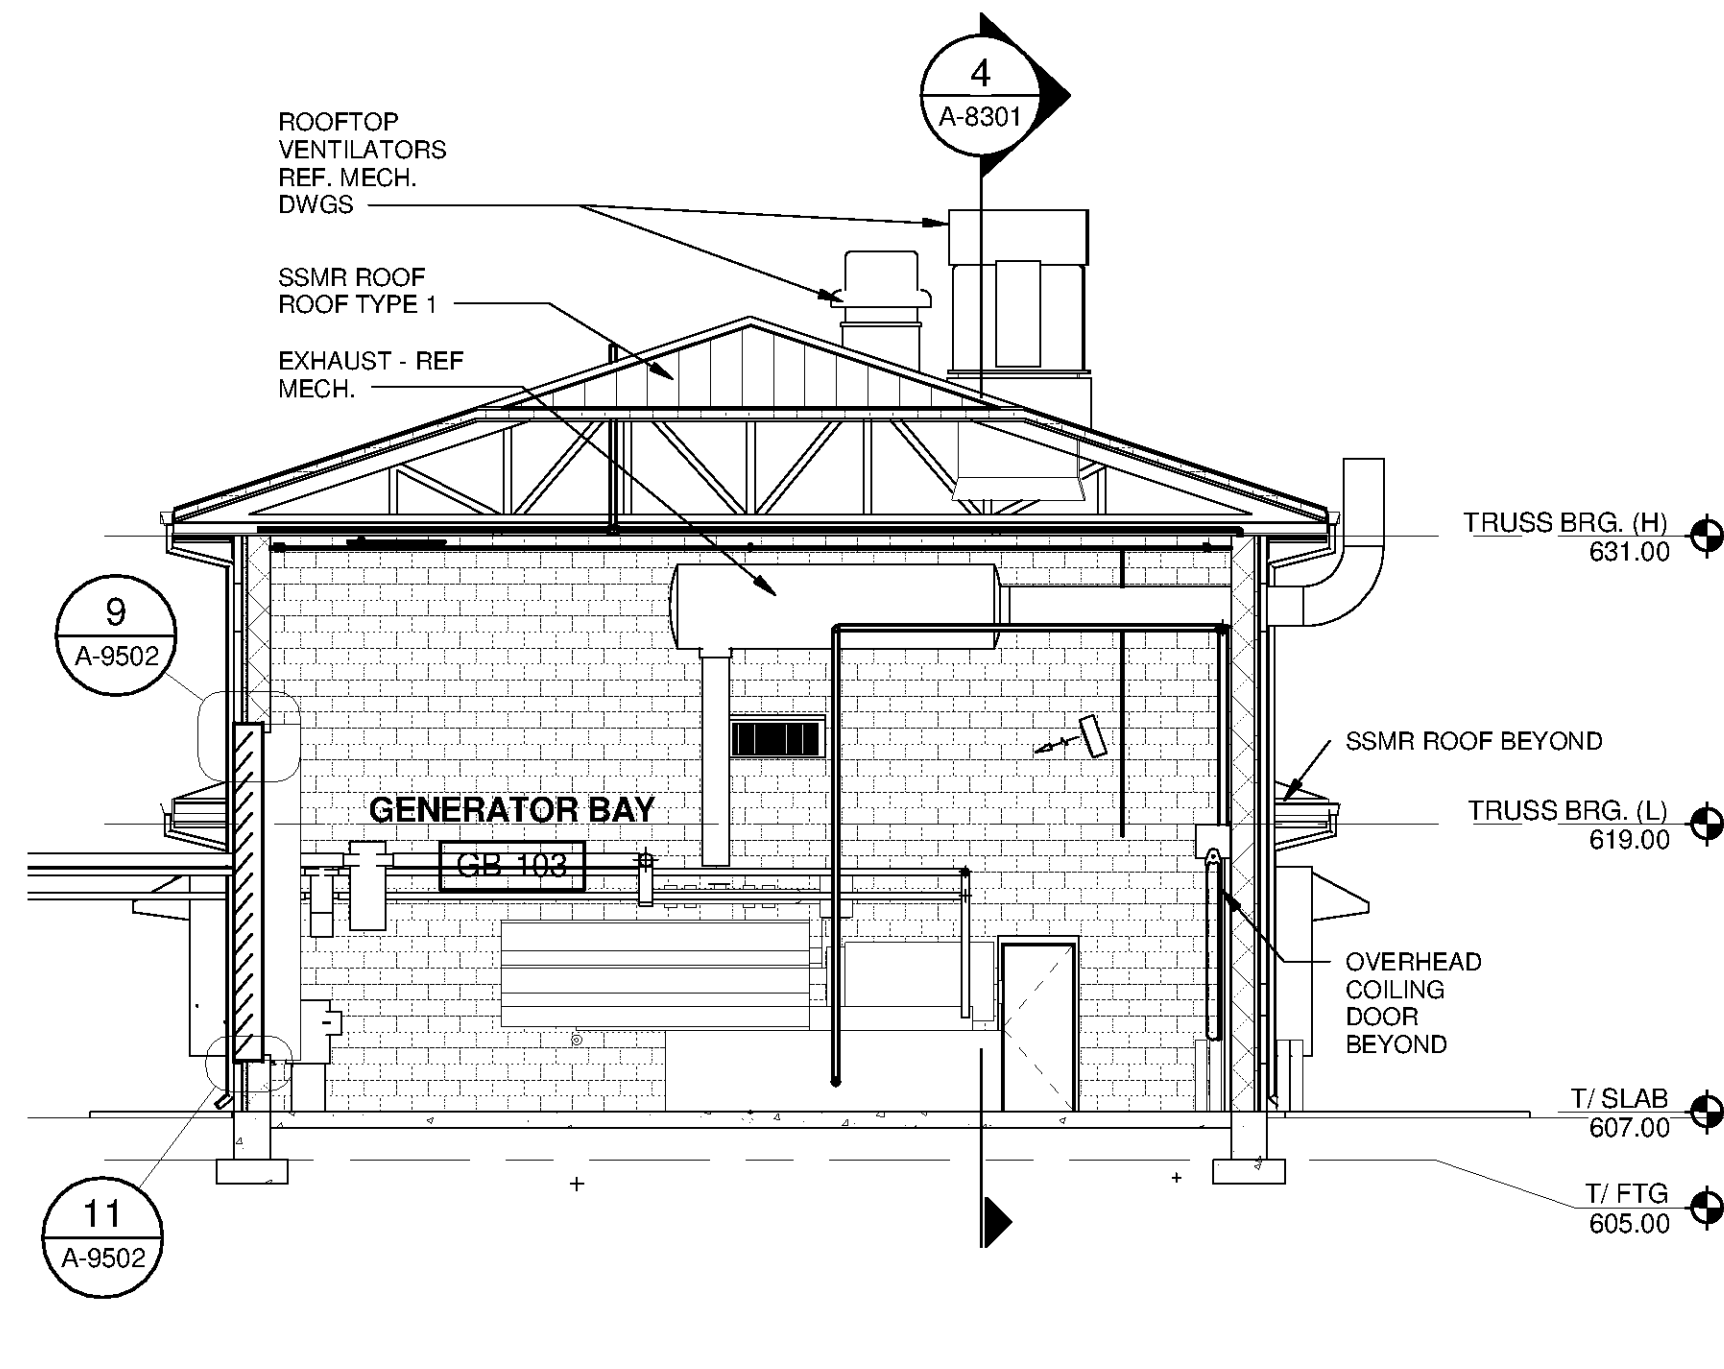


1 SECTION
A-8102 SCALE: 1/8" = 1'-0"

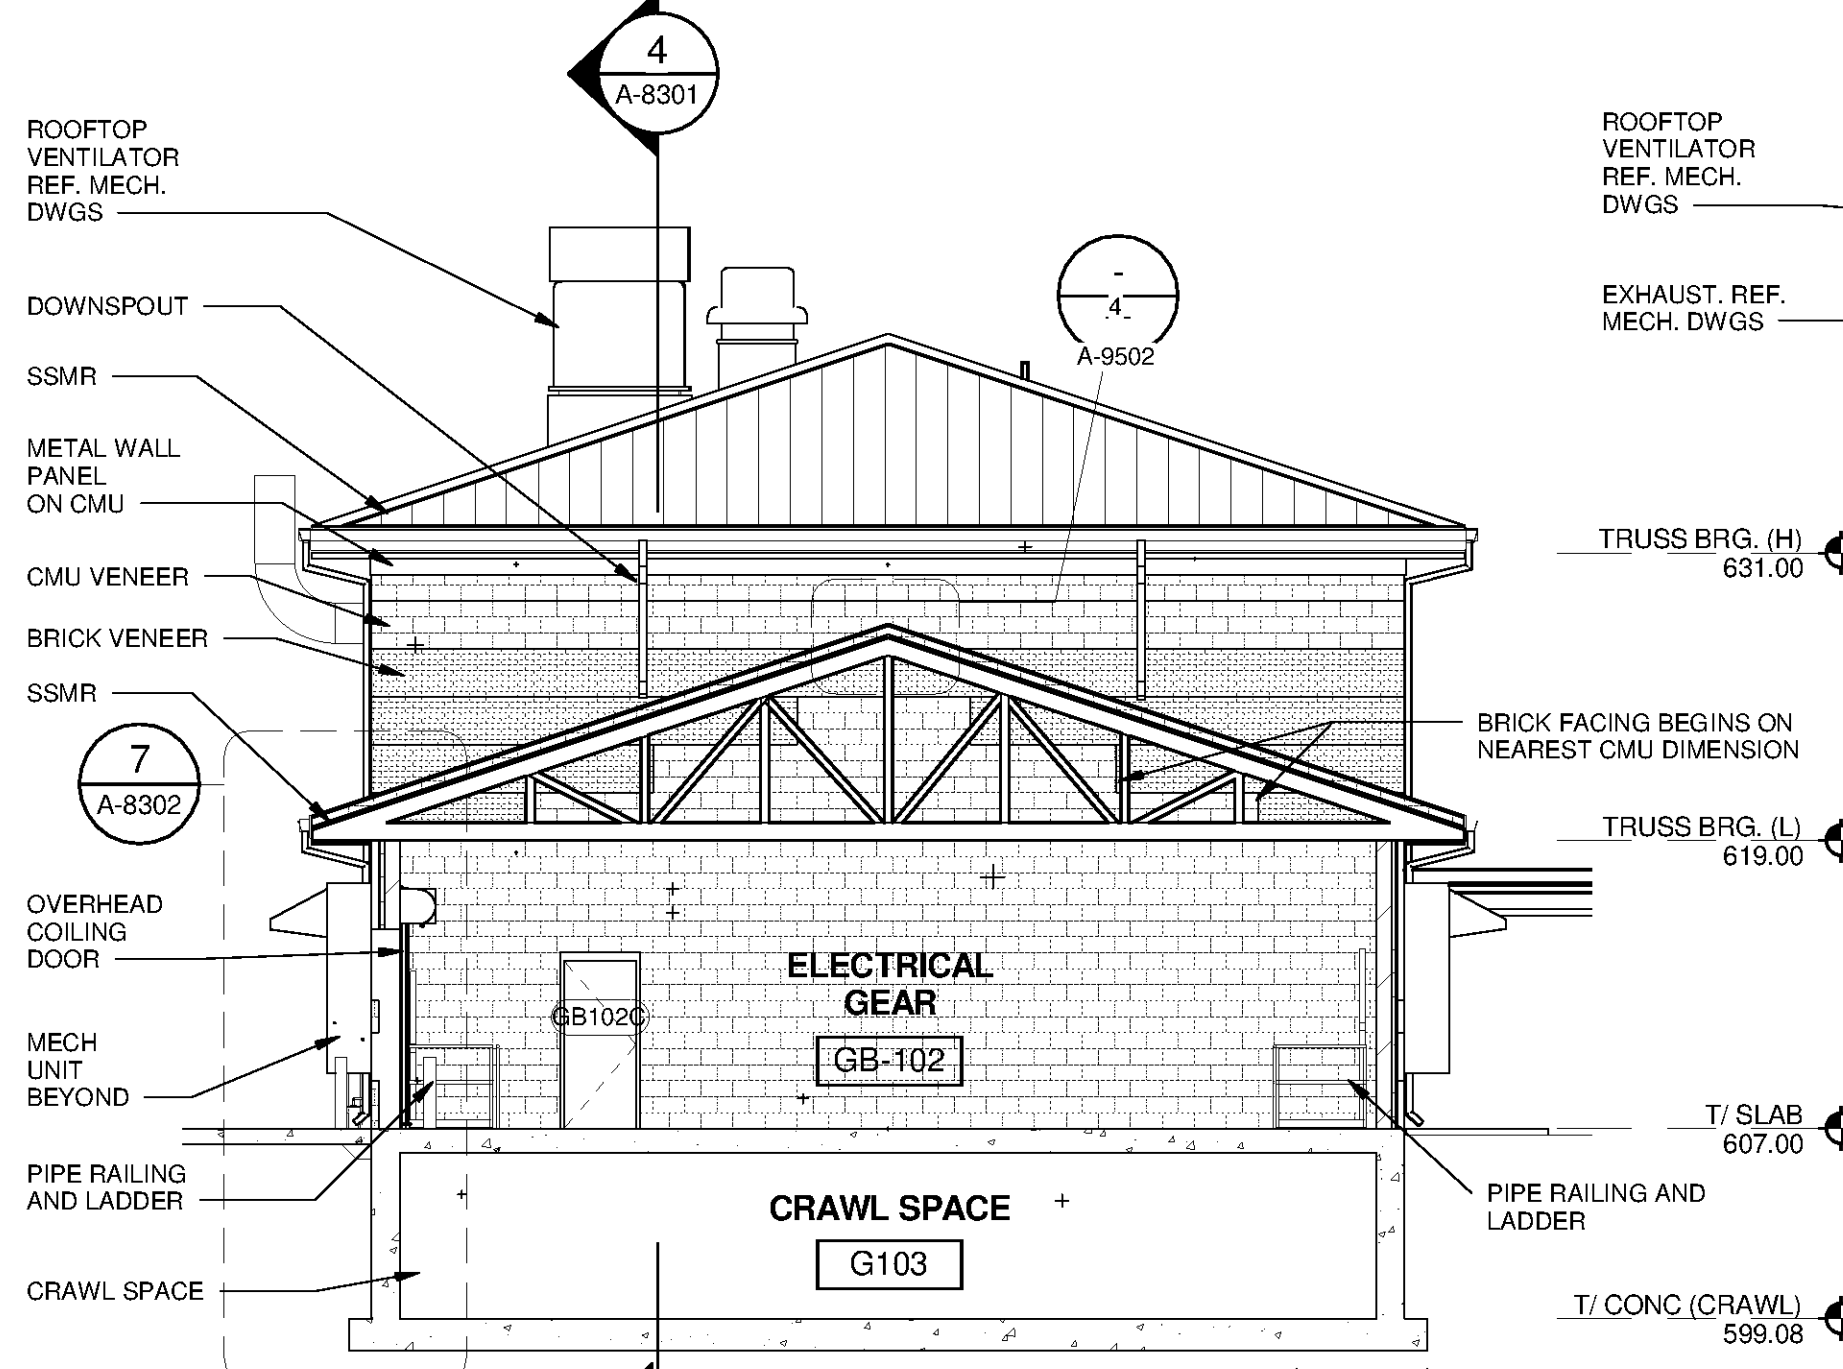

2 SECTION
A-8102 SCALE: 1/8" = 1'-0"

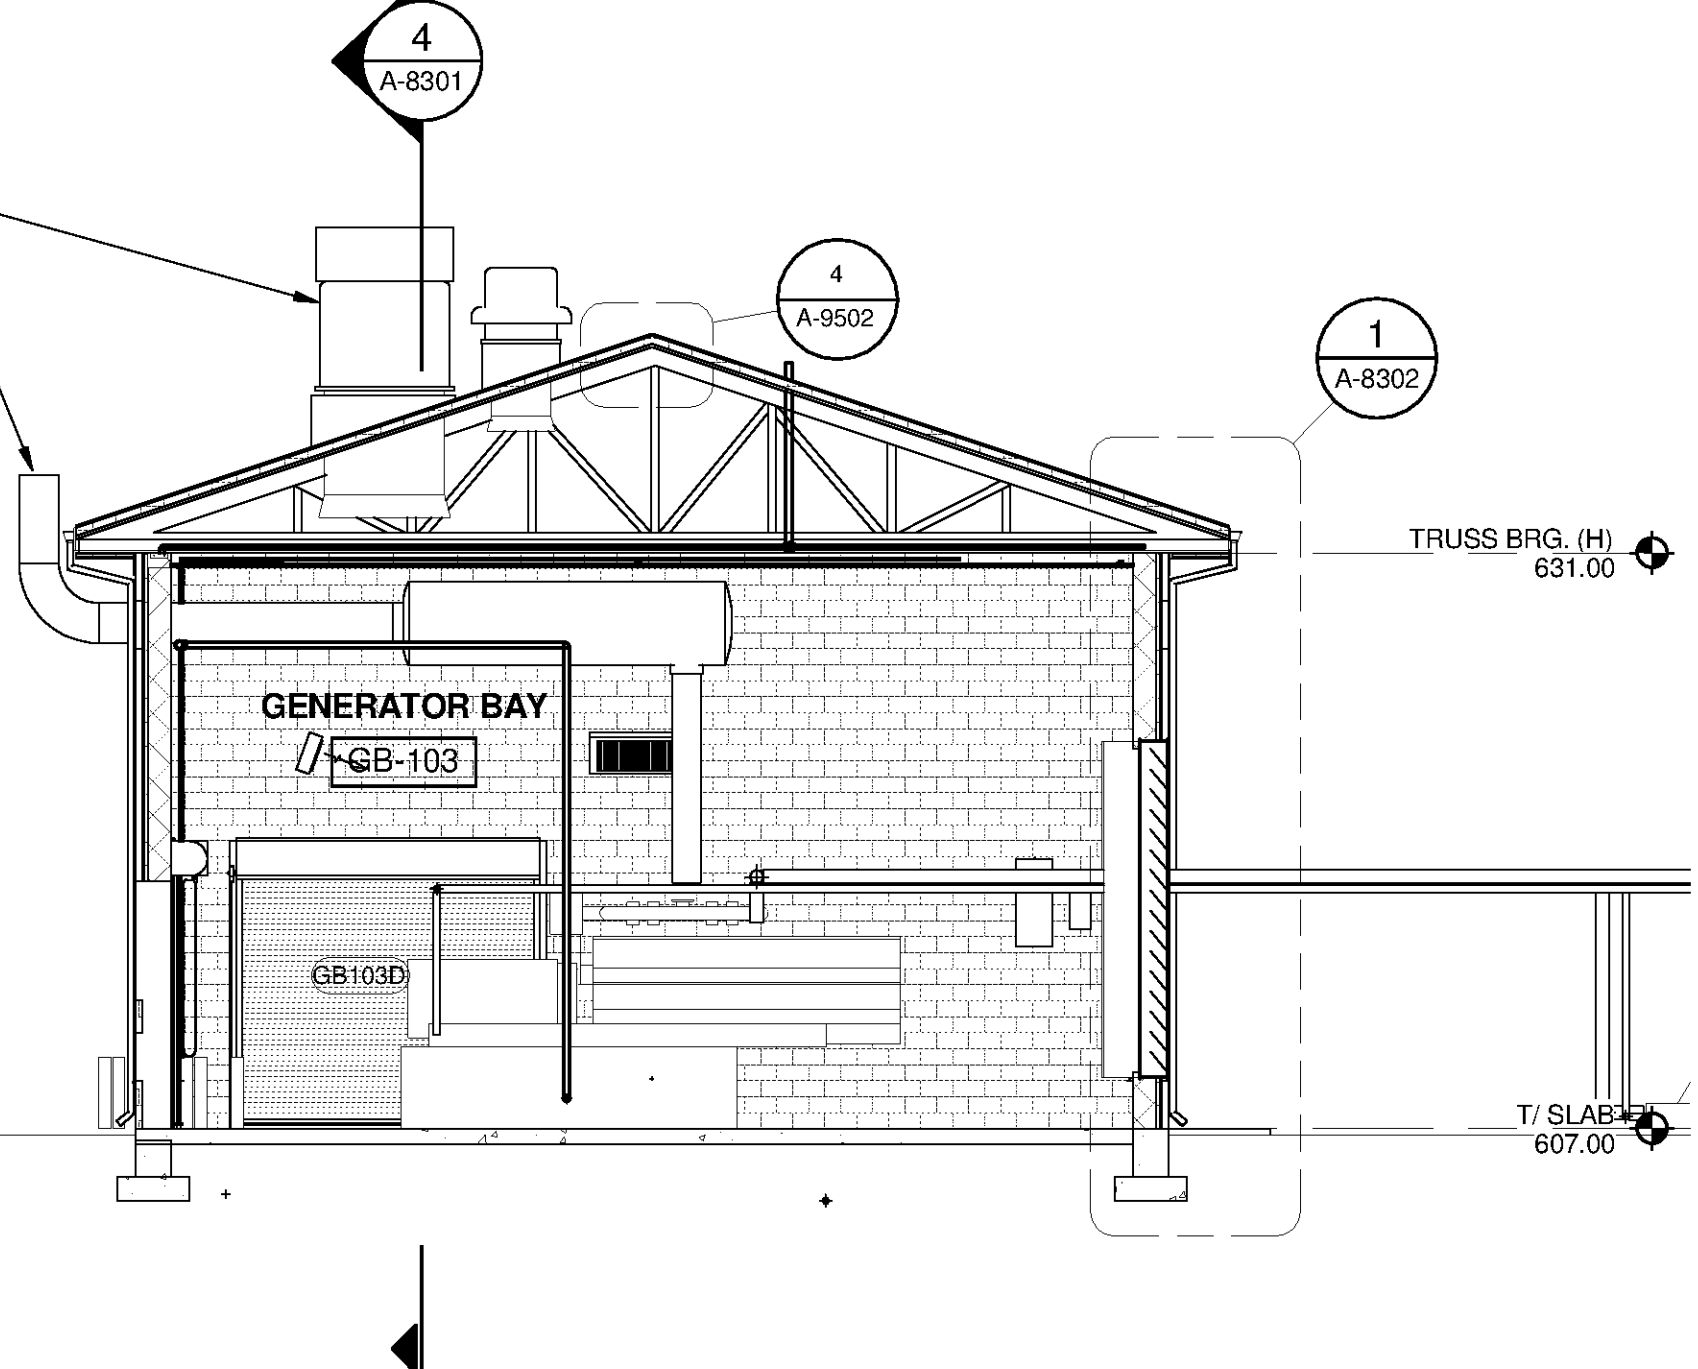

3 SECTION
A-8102 SCALE: 1/8" = 1'-0"

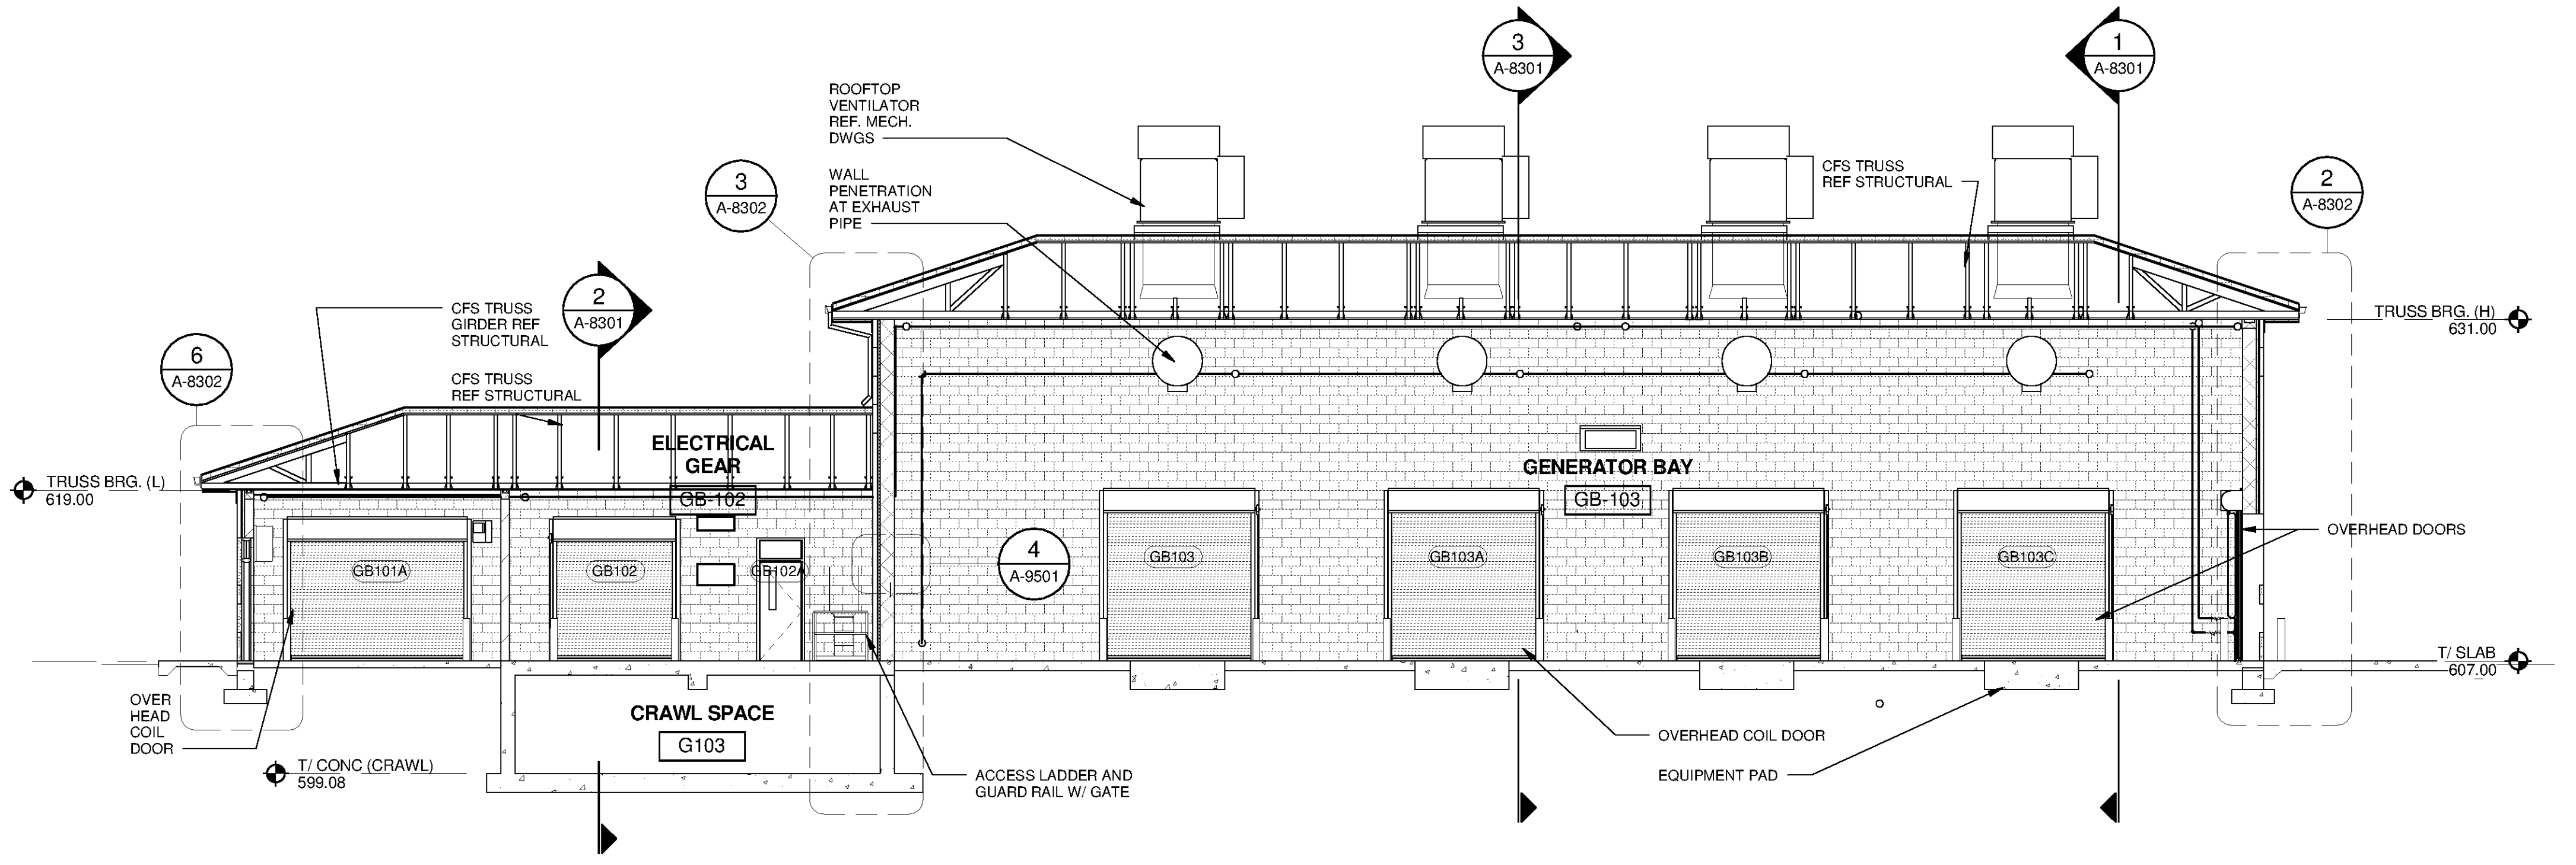

4 SECTION
A-8102 SCALE: 1/8" = 1'-0"

MARK	DATE	DESCRIPTION	BY

HUNTSVILLE UTILITIES
SOUTHEAST WATER TREATMENT PLANT
GENERATOR BUILDING
ARCHITECTURAL
SECTIONS

Project No.: 200-11740-10003
Designed By: Q. BIA GI
Drawn By: Q. BIA GI
Checked By: D. GALANTE

A-8301

Bar Measures 1 Inch

Copyright Tetra Tech