

F
E
D
C
B
A

1

2


3

4


5

6


7

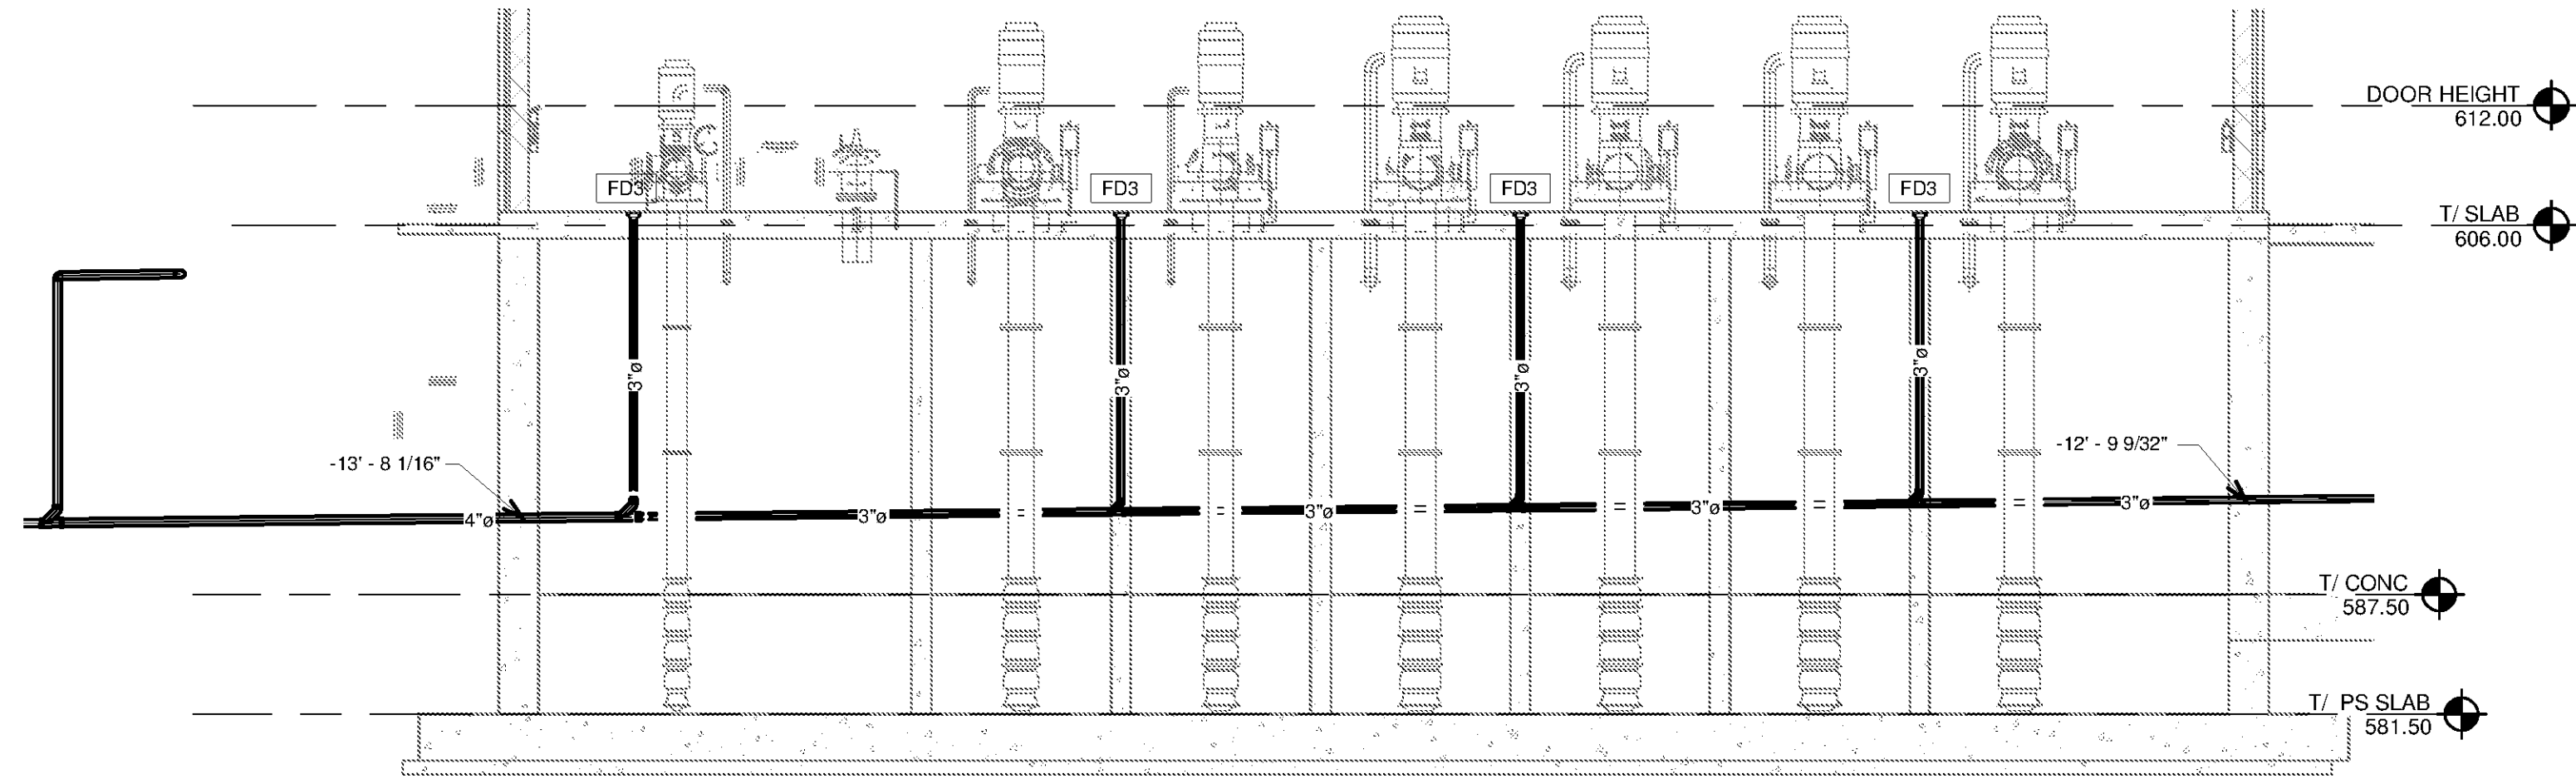

1 SECTION
P-4101 SCALE: 1/8" = 1'-0"

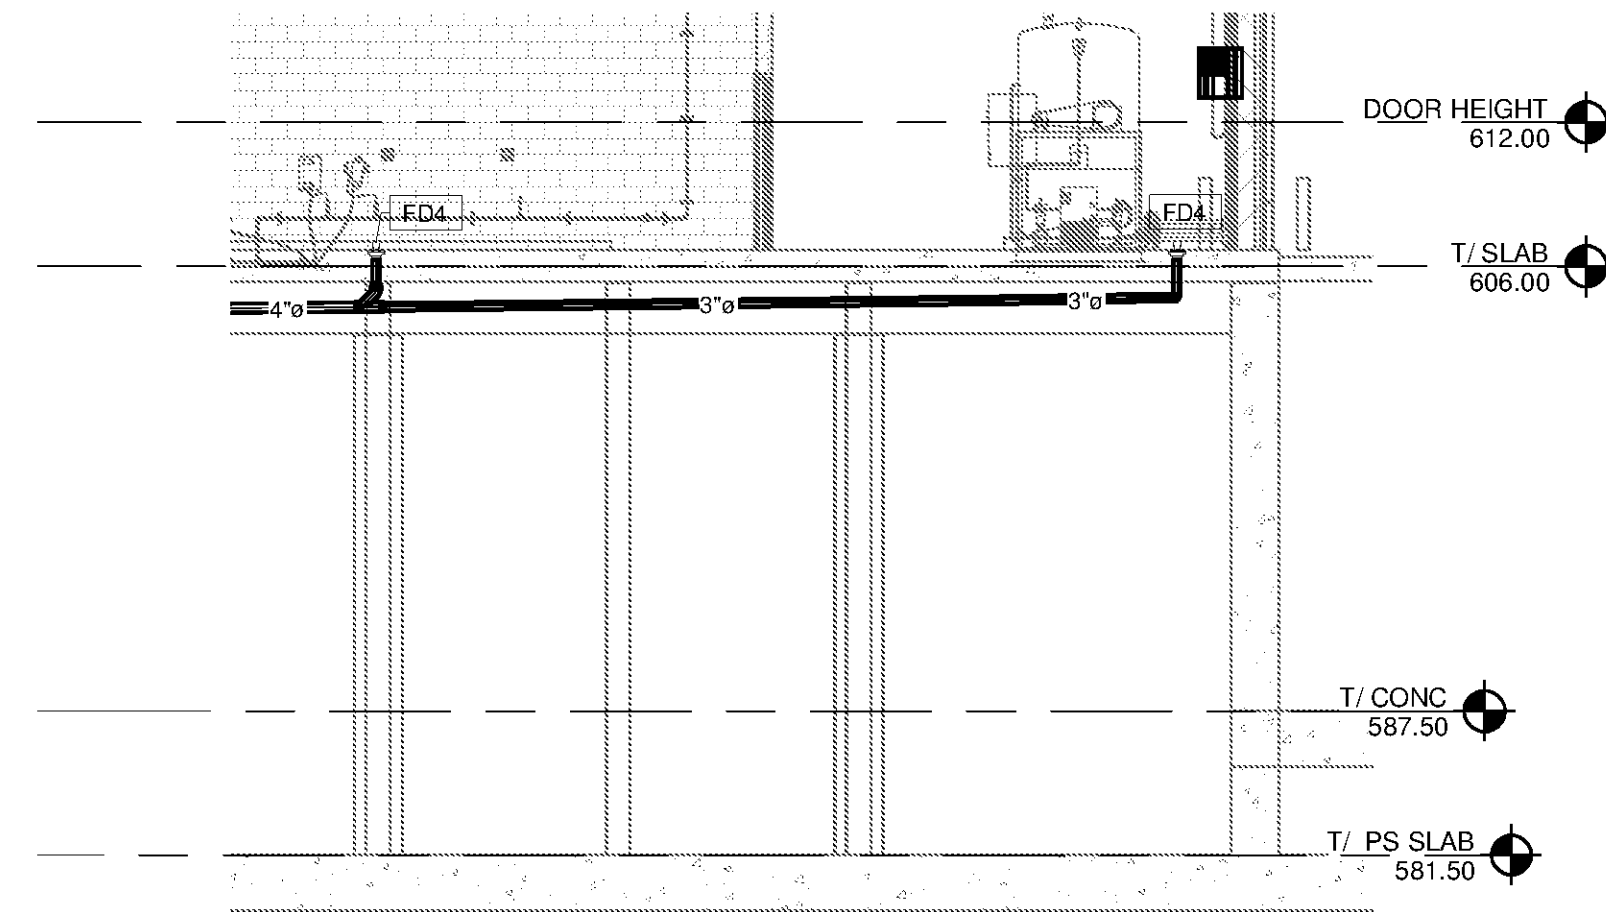

2 SECTION
P-4101 SCALE: 1/8" = 1'-0"

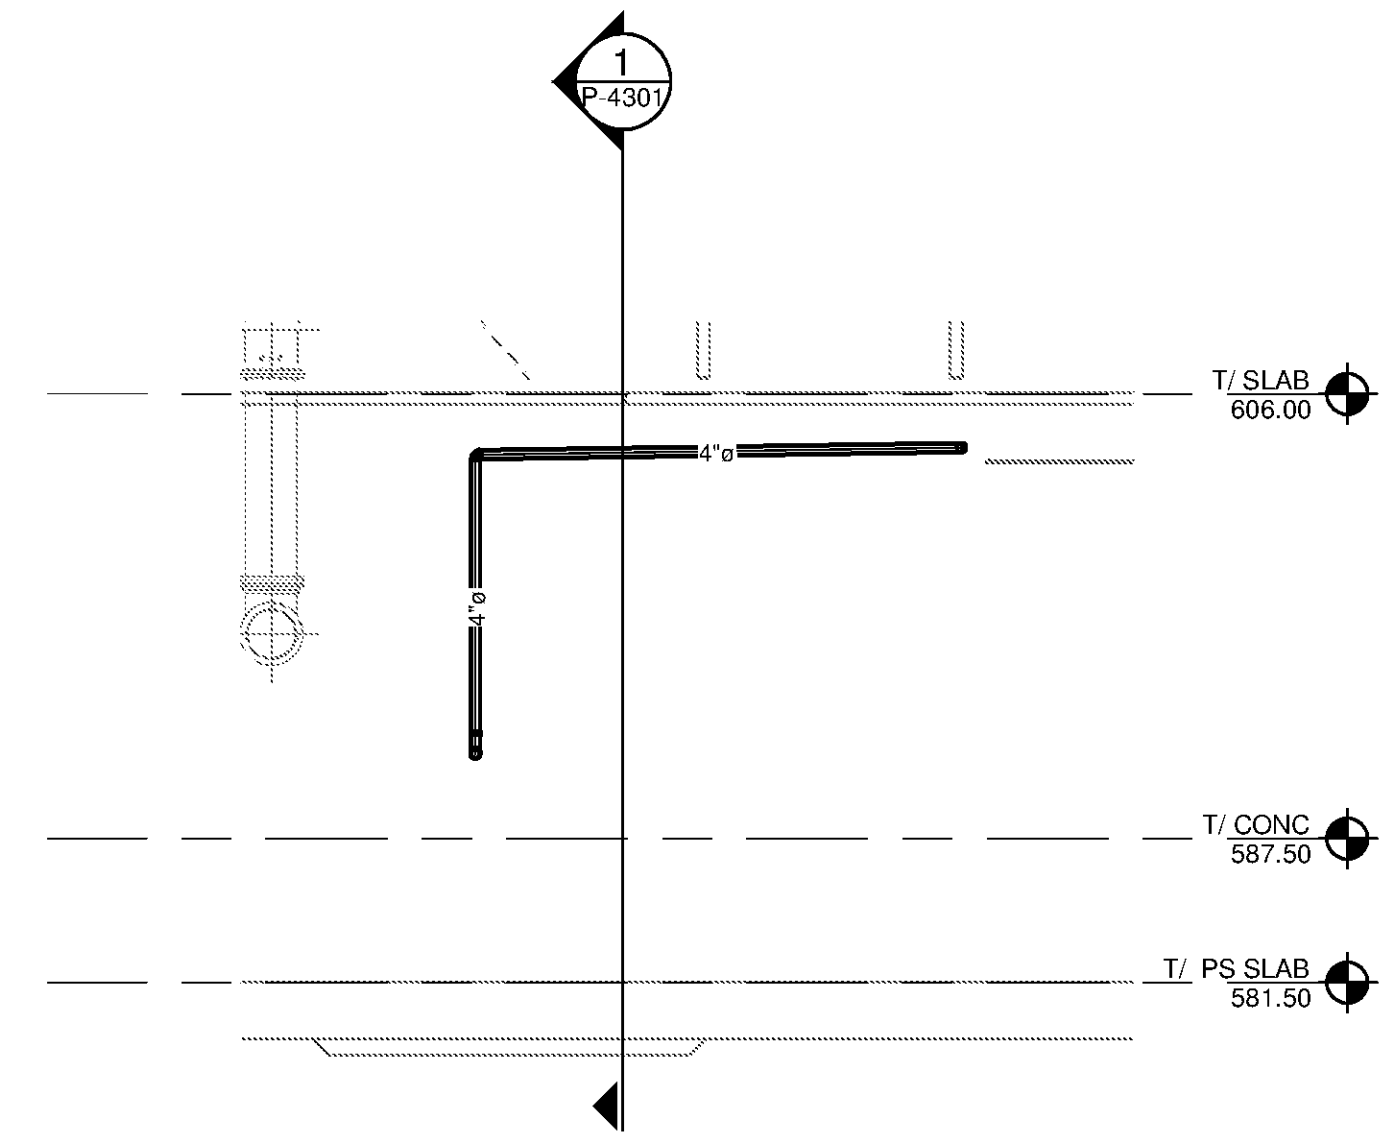

3 SECTION
P-4101 SCALE: 1/8" = 1'-0"

TETRA TECH



www.tetratech.com
101 QUALITY CIRCLE, SUITE 140
HUNTSVILLE, ALABAMA 35896
PHONE: (256) 424-4077 FAX: (256) 424-4097

BID SET



BY	DESCRIPTION	MARK	DATE

HUNTSVILLE UTILITIES
SOUTHEAST WATER TREATMENT PLANT
FINISHED WATER PUMP
STATION PLUMBING
SECTIONS

Project No.: 200-11740-10003
Designed By: JWM
Drawn By: JWM
Checked By: Checker

P-4301