




10/15/2014 10:09:36 AM - \\ERS181FS1\PROJECTS\IER11740\200-11740-10003\CAD\SHEET\FLESTREATMENT PLANT\WTP-D-0301-YARD PIPING SECTIONS.DWG - SANFORD, CHADWICK

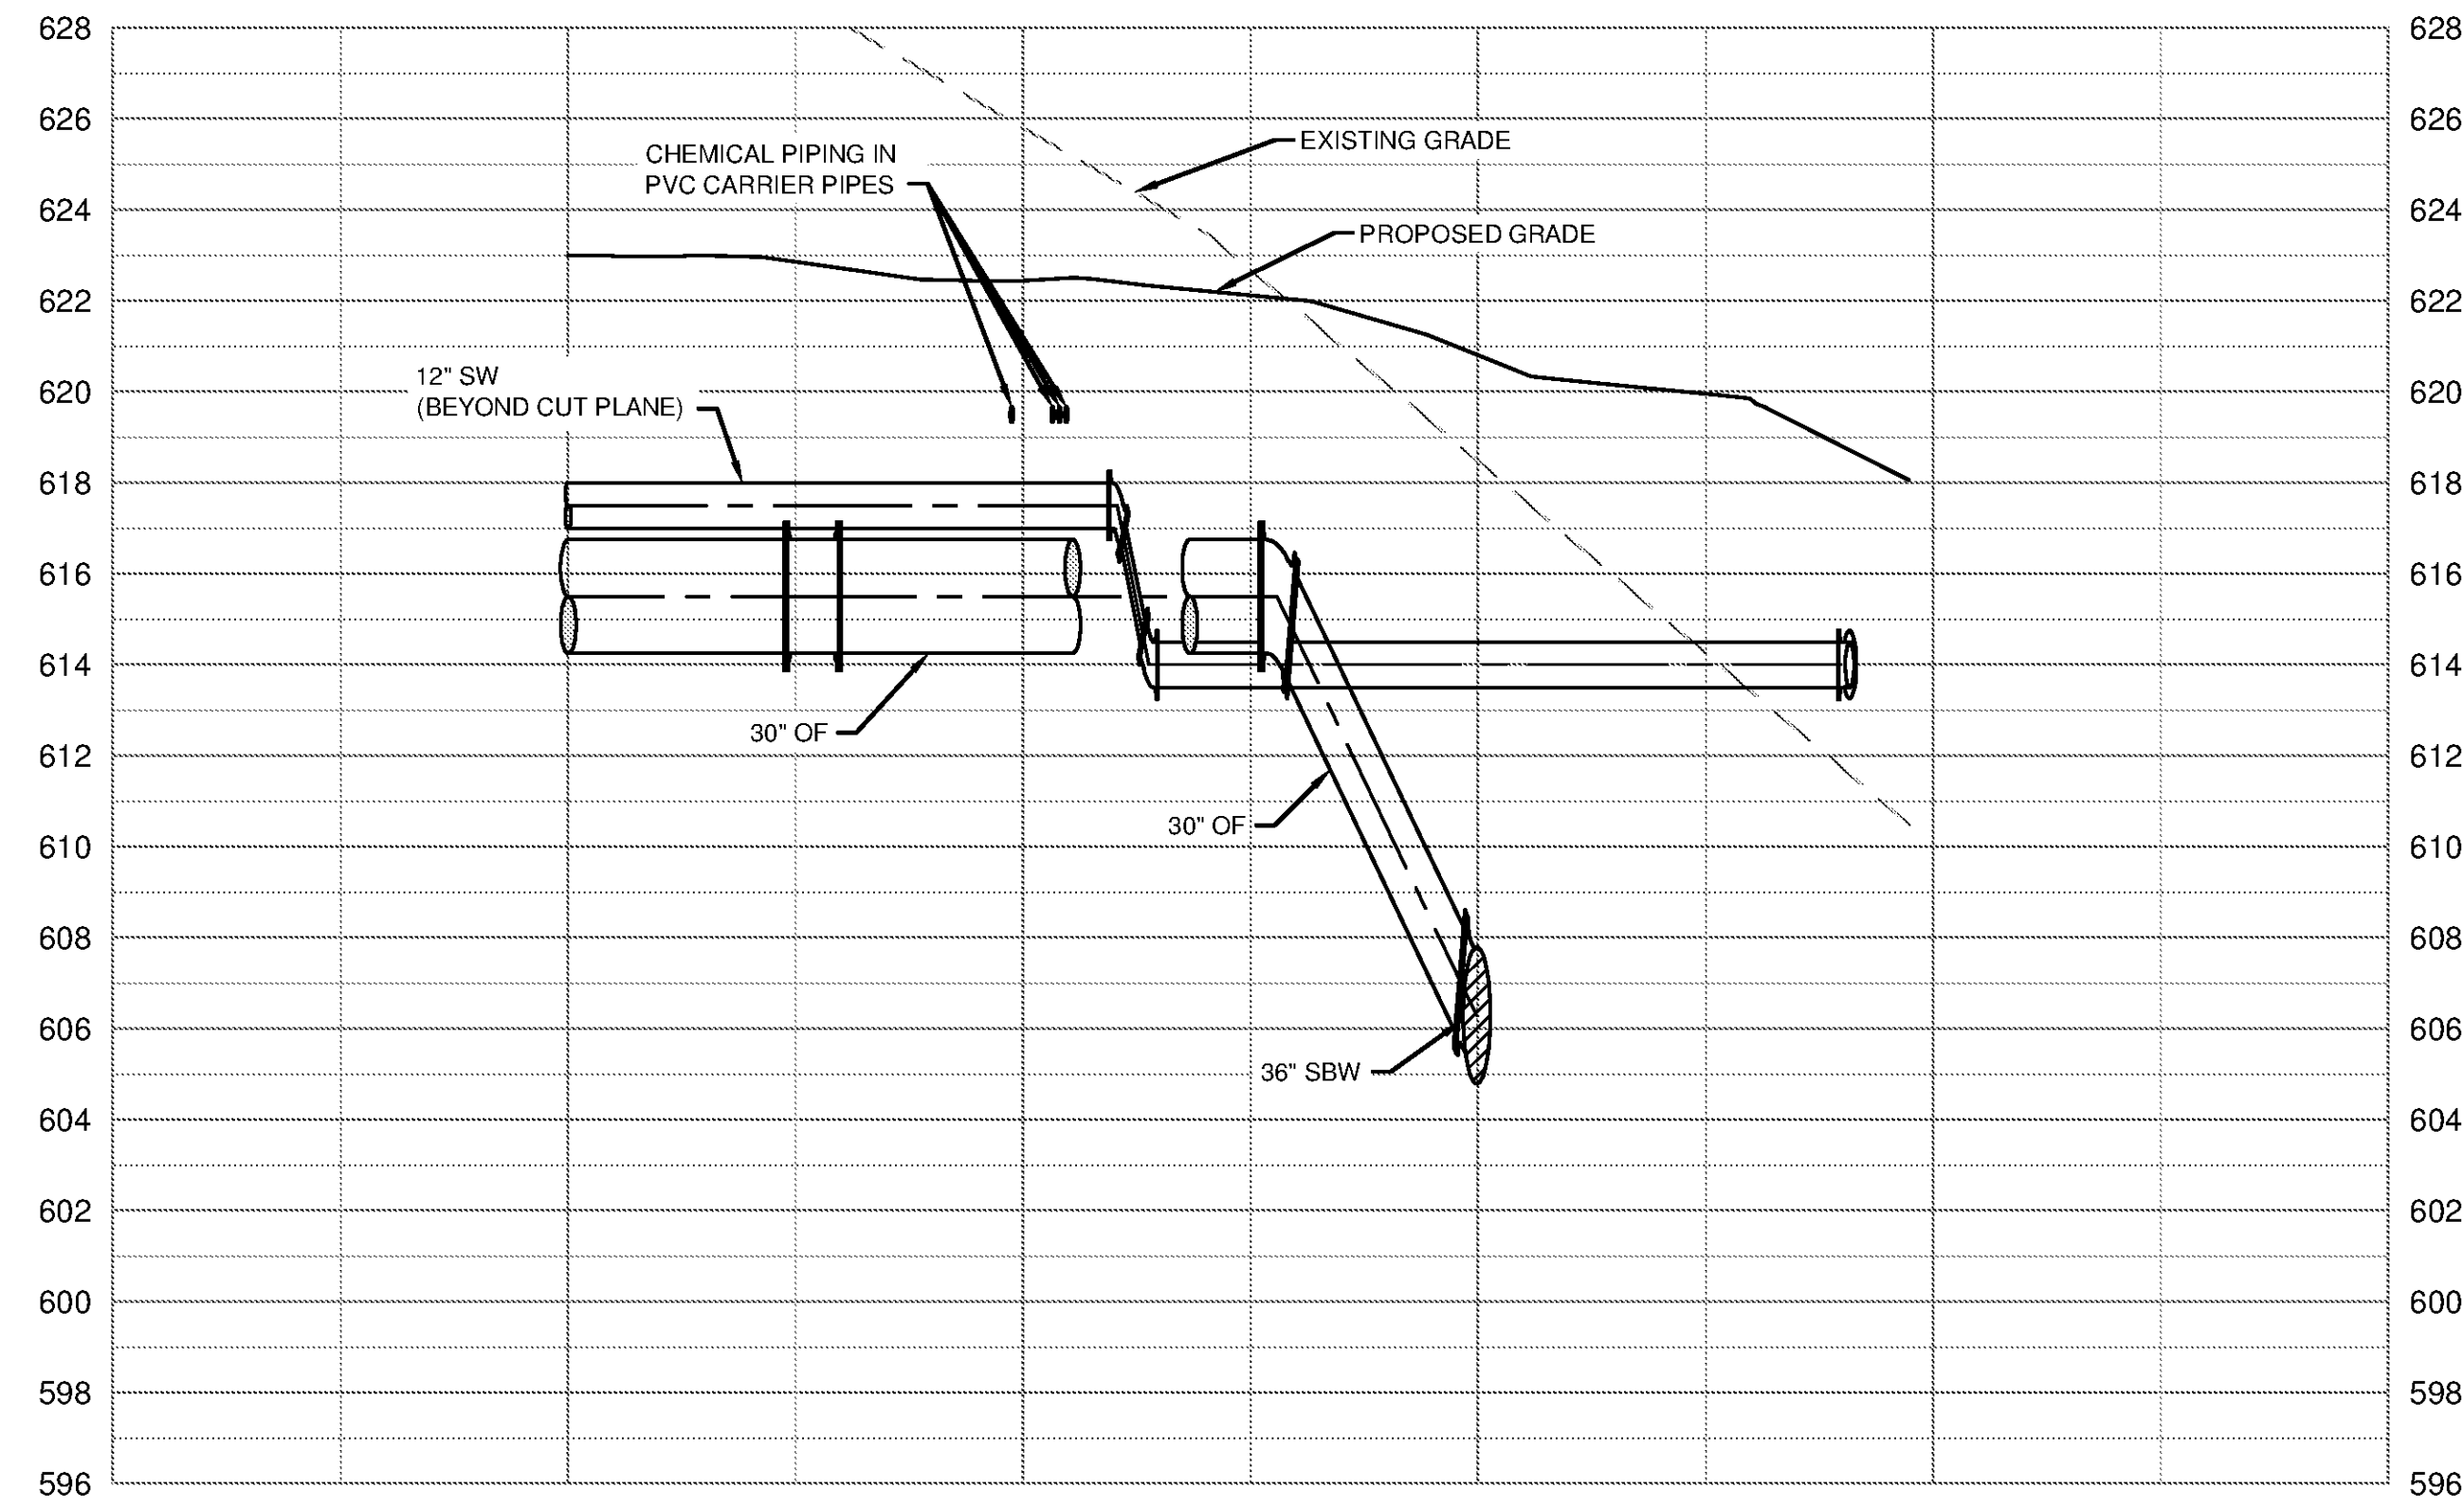

A CROSS SECTION
D-0103

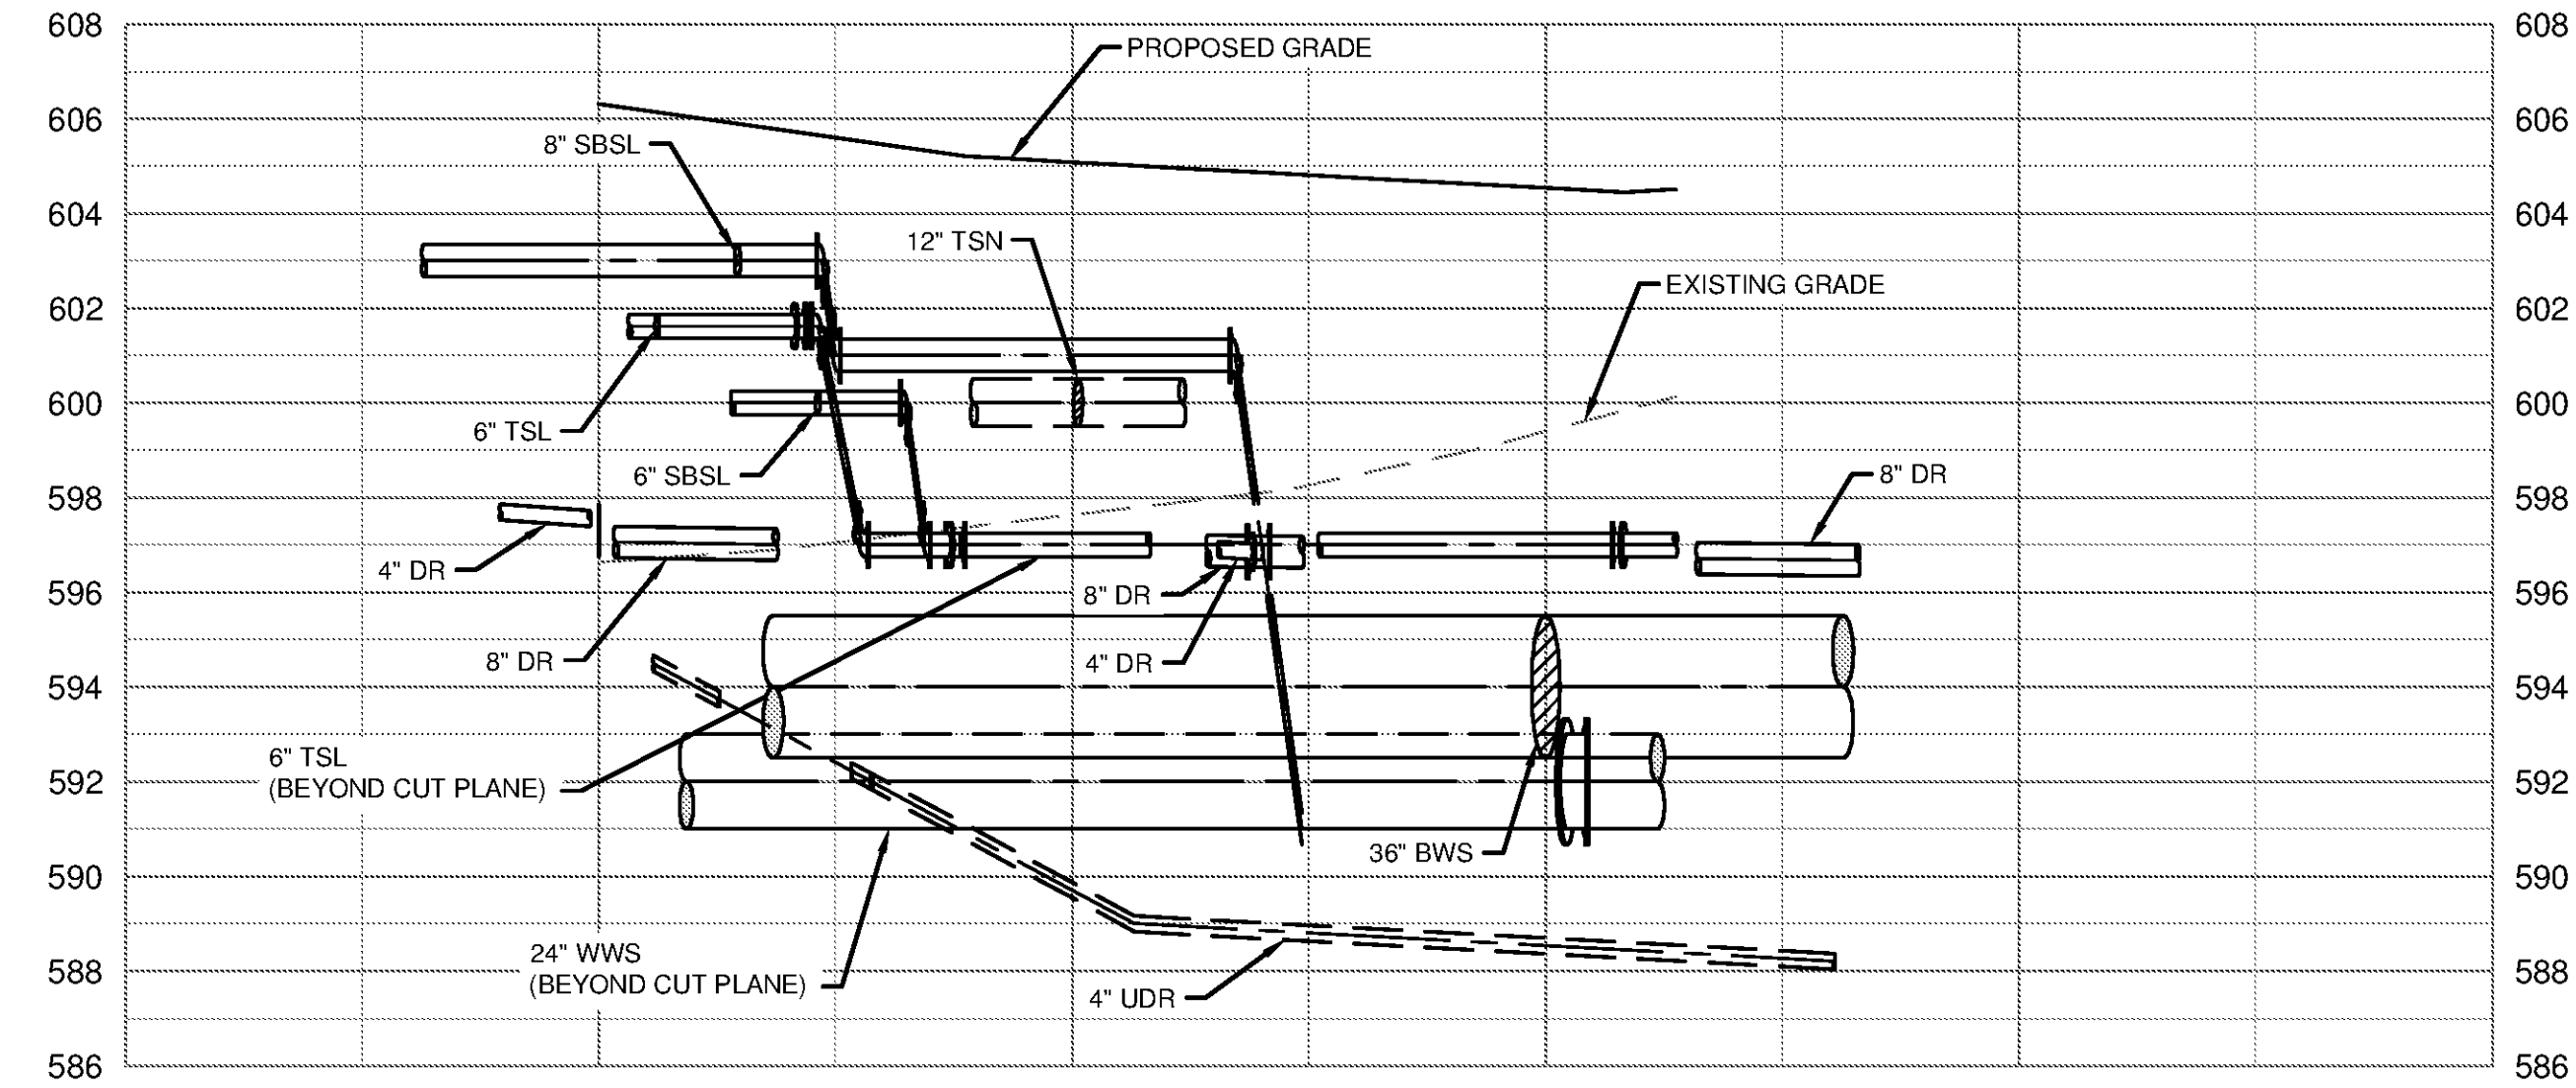

B CROSS SECTION
D-0103

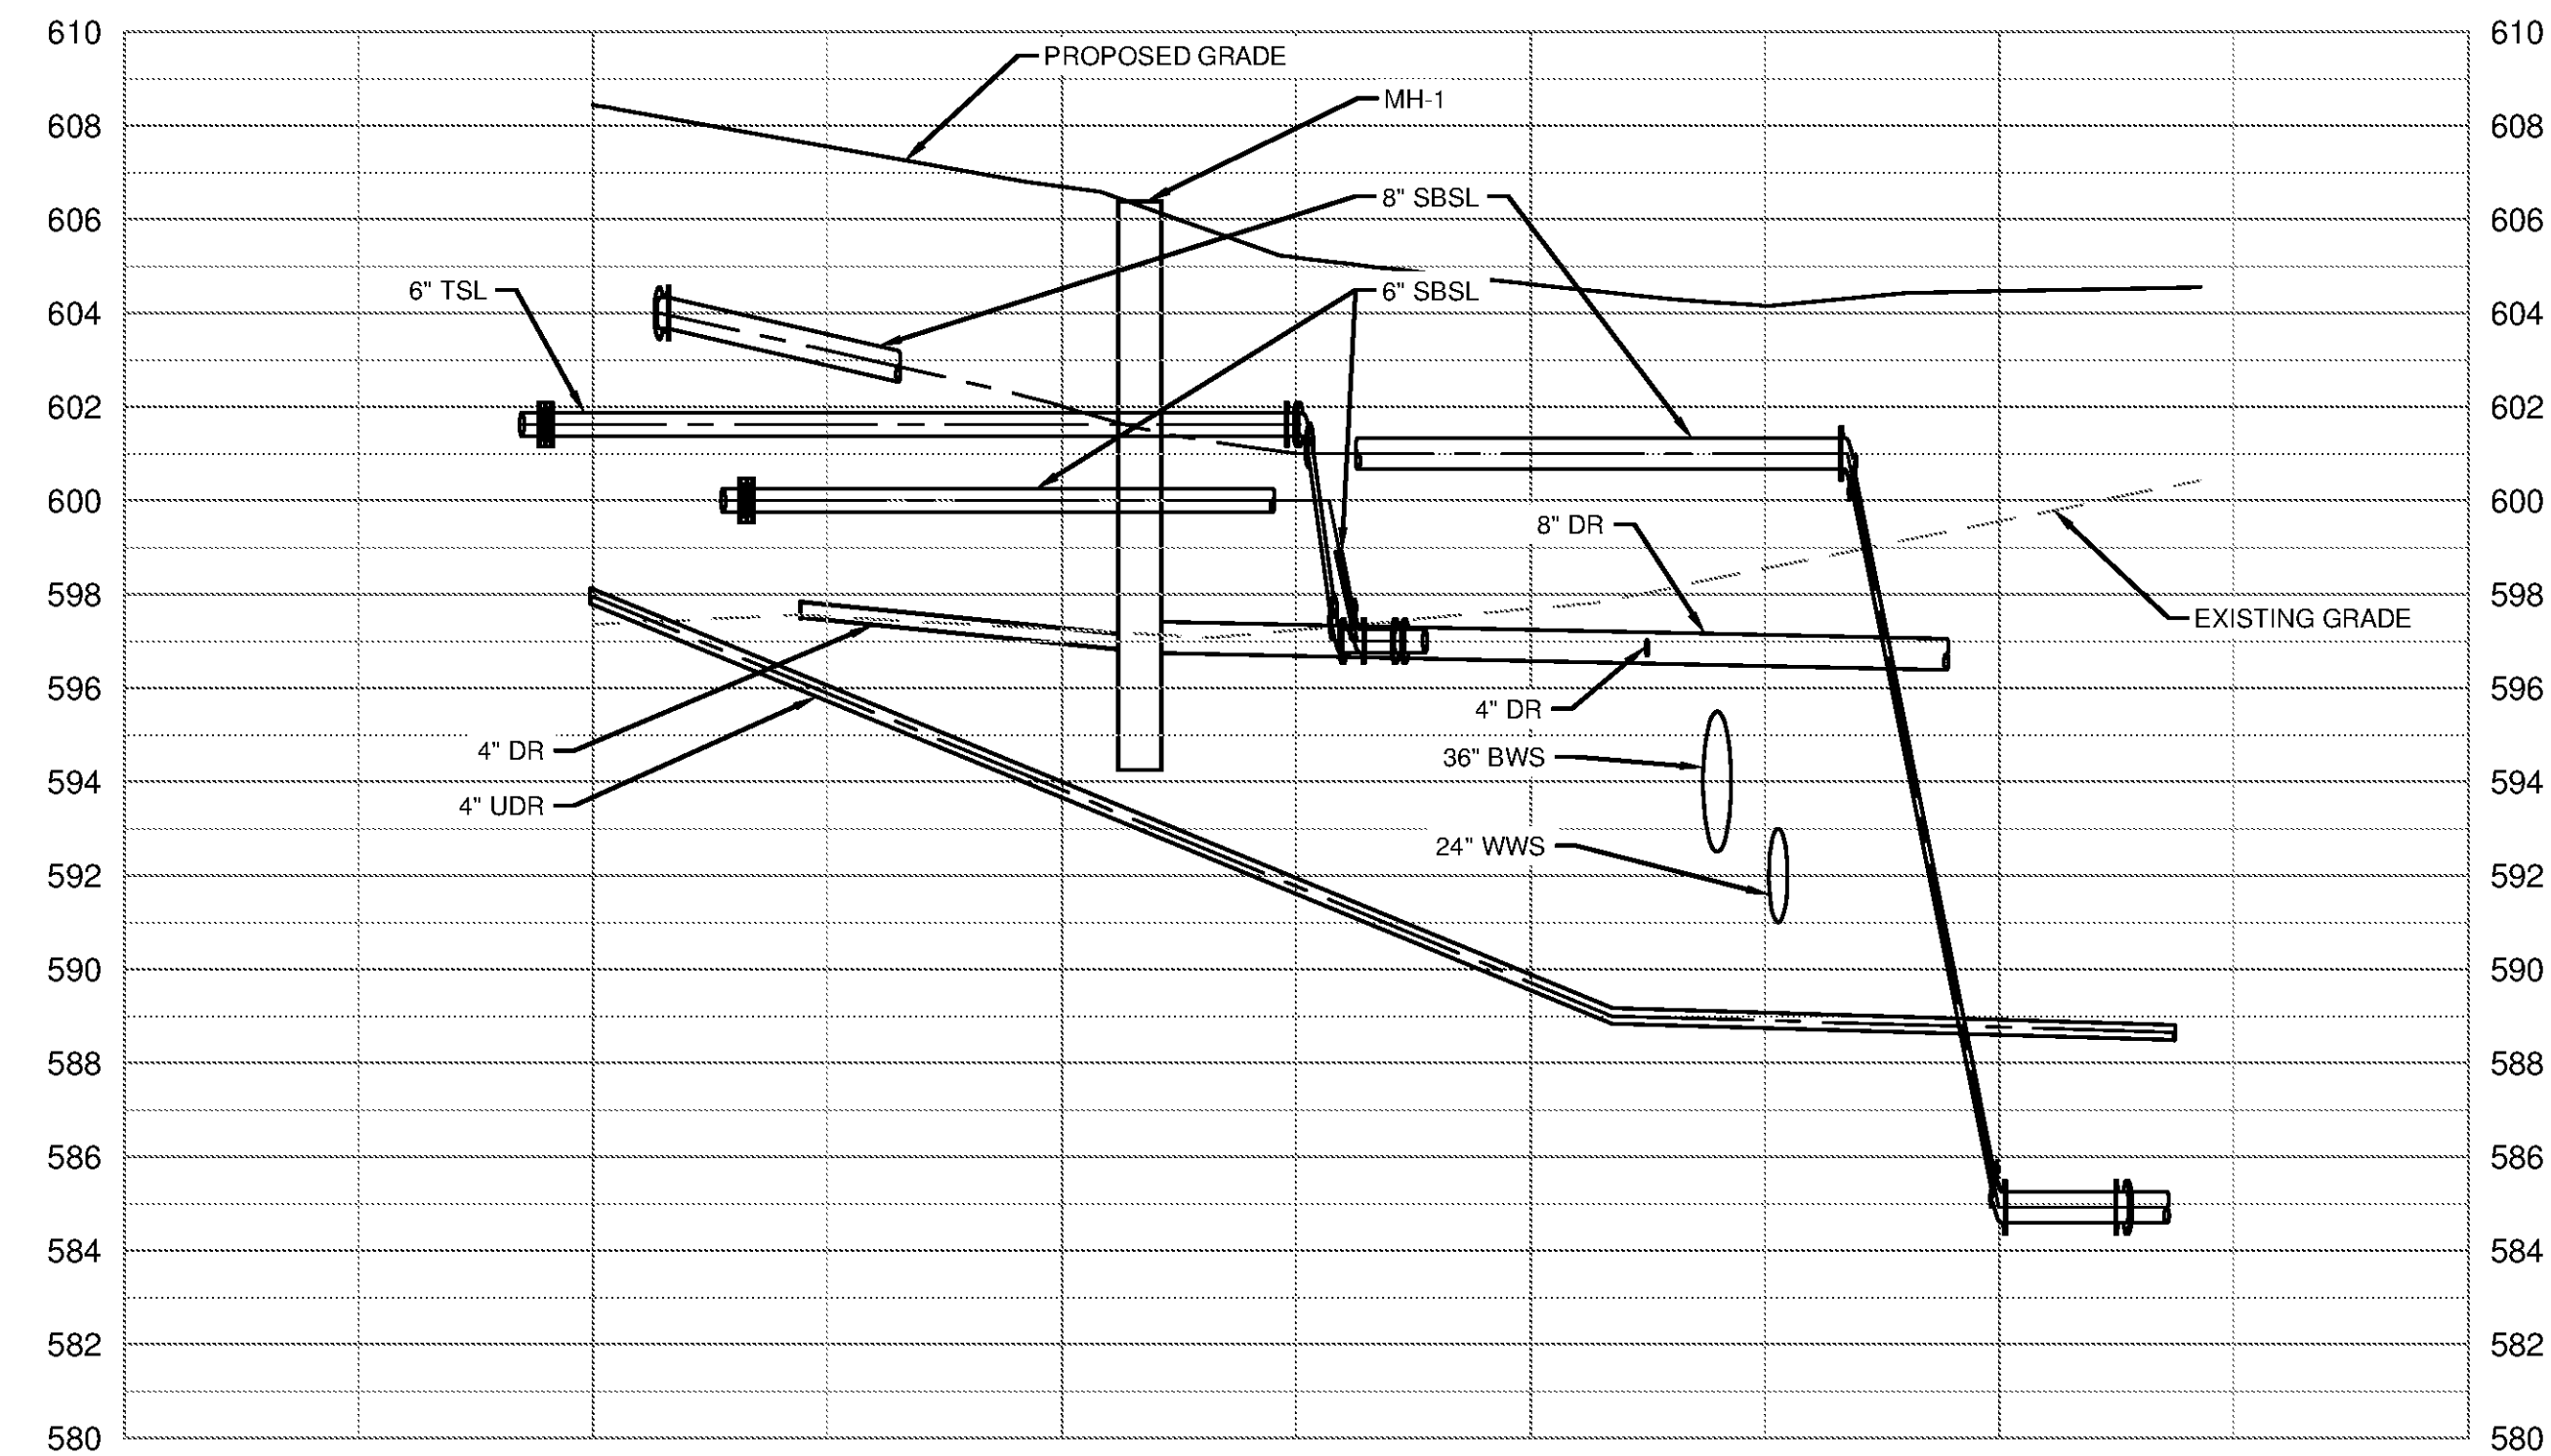


C CROSS SECTION
D-0103

SCALE: (THIS SHEET)
HOR 1" = 20'
VER 1" = 4'



www.tetrattech.com
101 QUALITY CIRCLE, SUITE 140
HUNTSVILLE, ALABAMA 35806
PHONE: (256) 424-4077 FAX: (256) 424-4097

BID SET

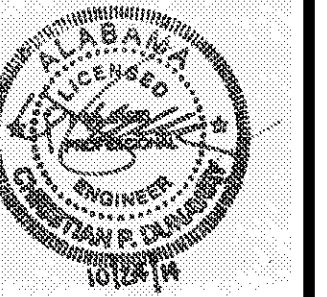

MARK	DATE	DESCRIPTION	BY

HUNTSVILLE UTILITIES
SOUTHEAST WATER TREATMENT PLANT
YARD PIPING SECTIONS

Project No.: 200-11740-10003
Designed By: JPT
Drawn By: CIS
Checked By: JKK

D-0301

Copyright Tetra Tech
Bar Measures 1 inch