




10/15/2014 10:10:04 AM - \\ERS181\FS1\PROJECTS\IER11740\200-11740-10003\CAD\SHEETFILES\ESTREATMENT PLANT\WTP-D-0301-YARD PIPING SECTIONS.DWG - SANFORD, CHADWICK

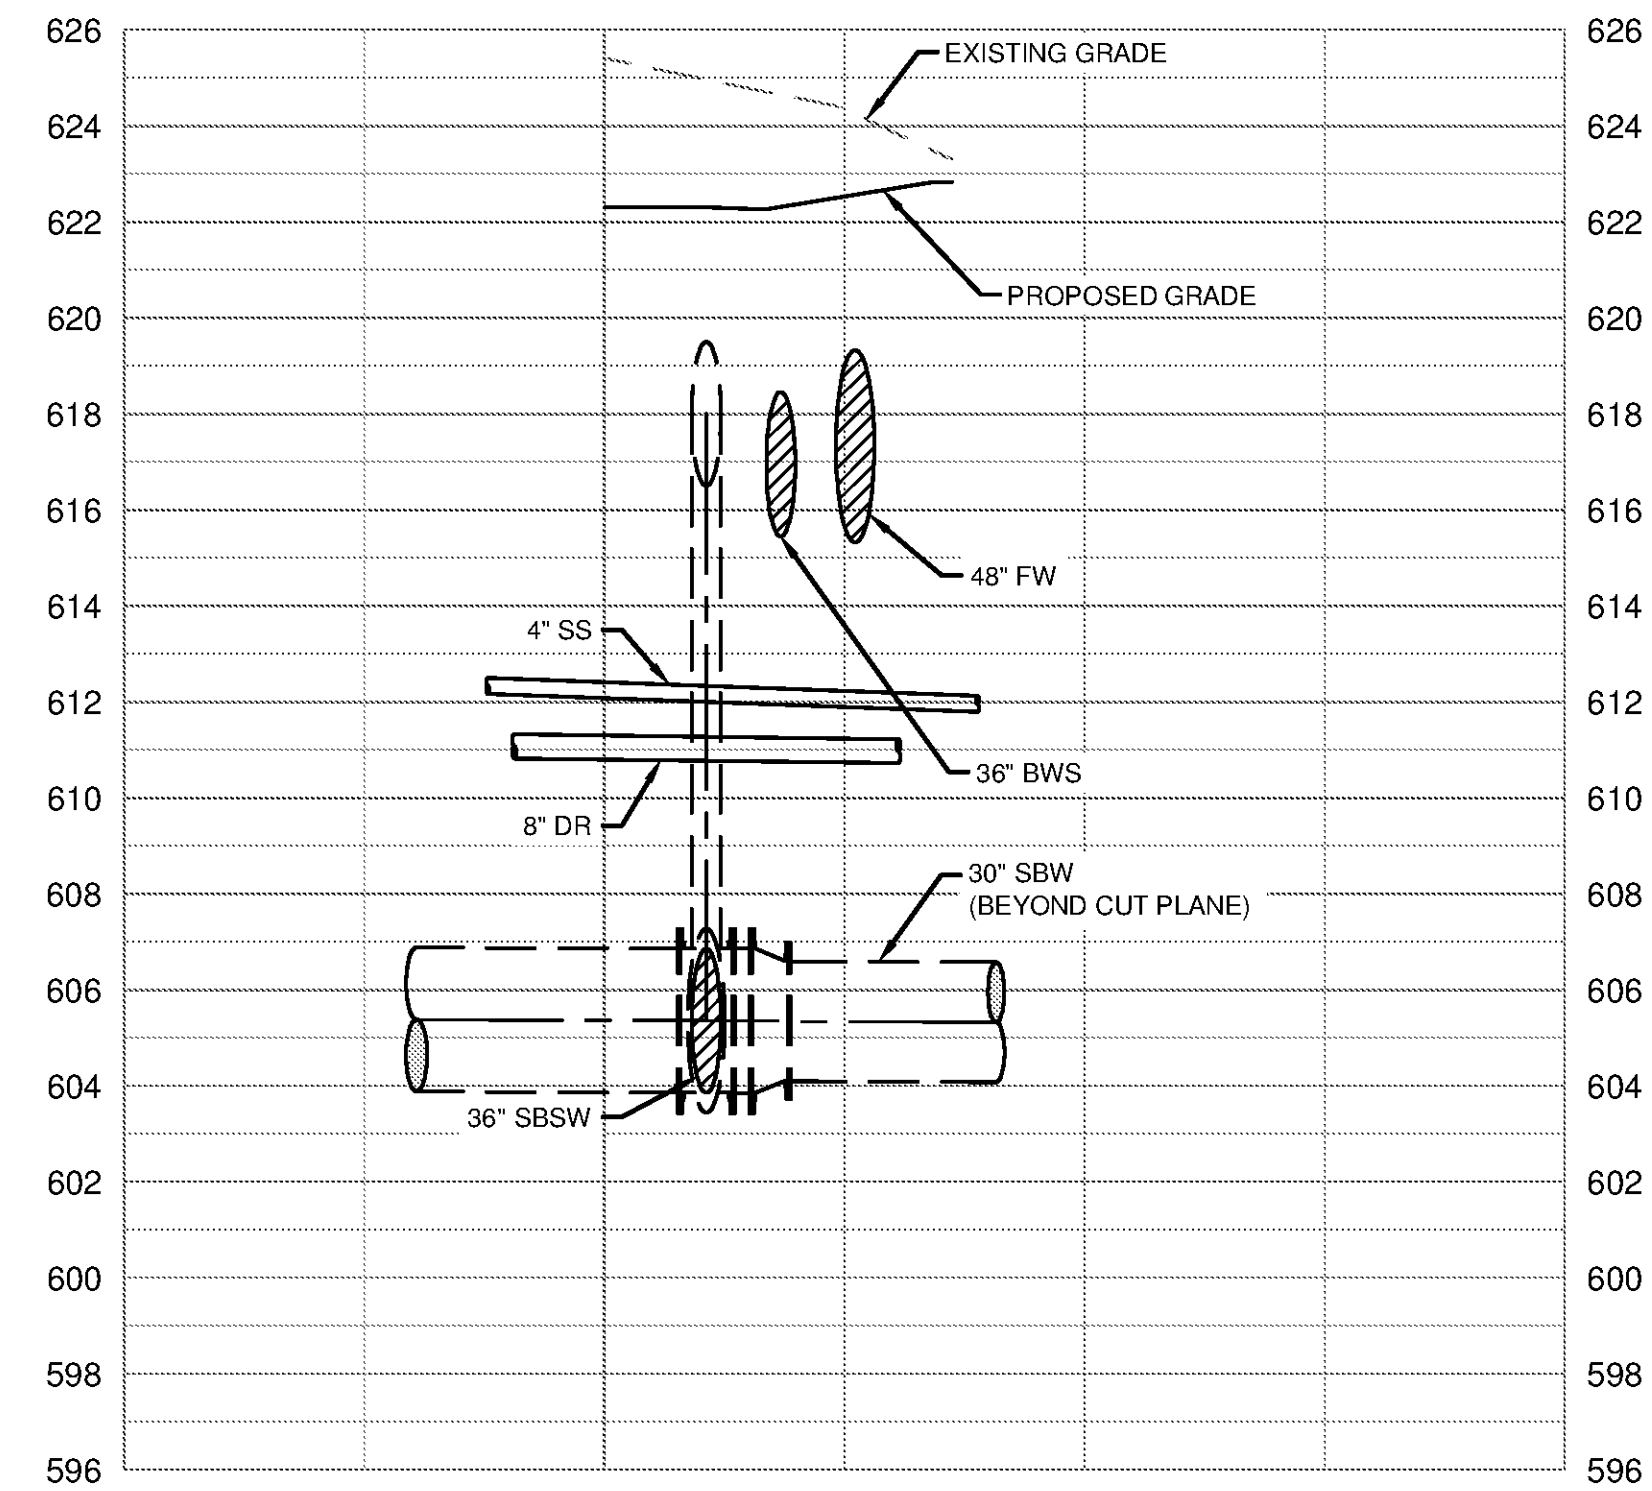

D CROSS SECTION
D-0104

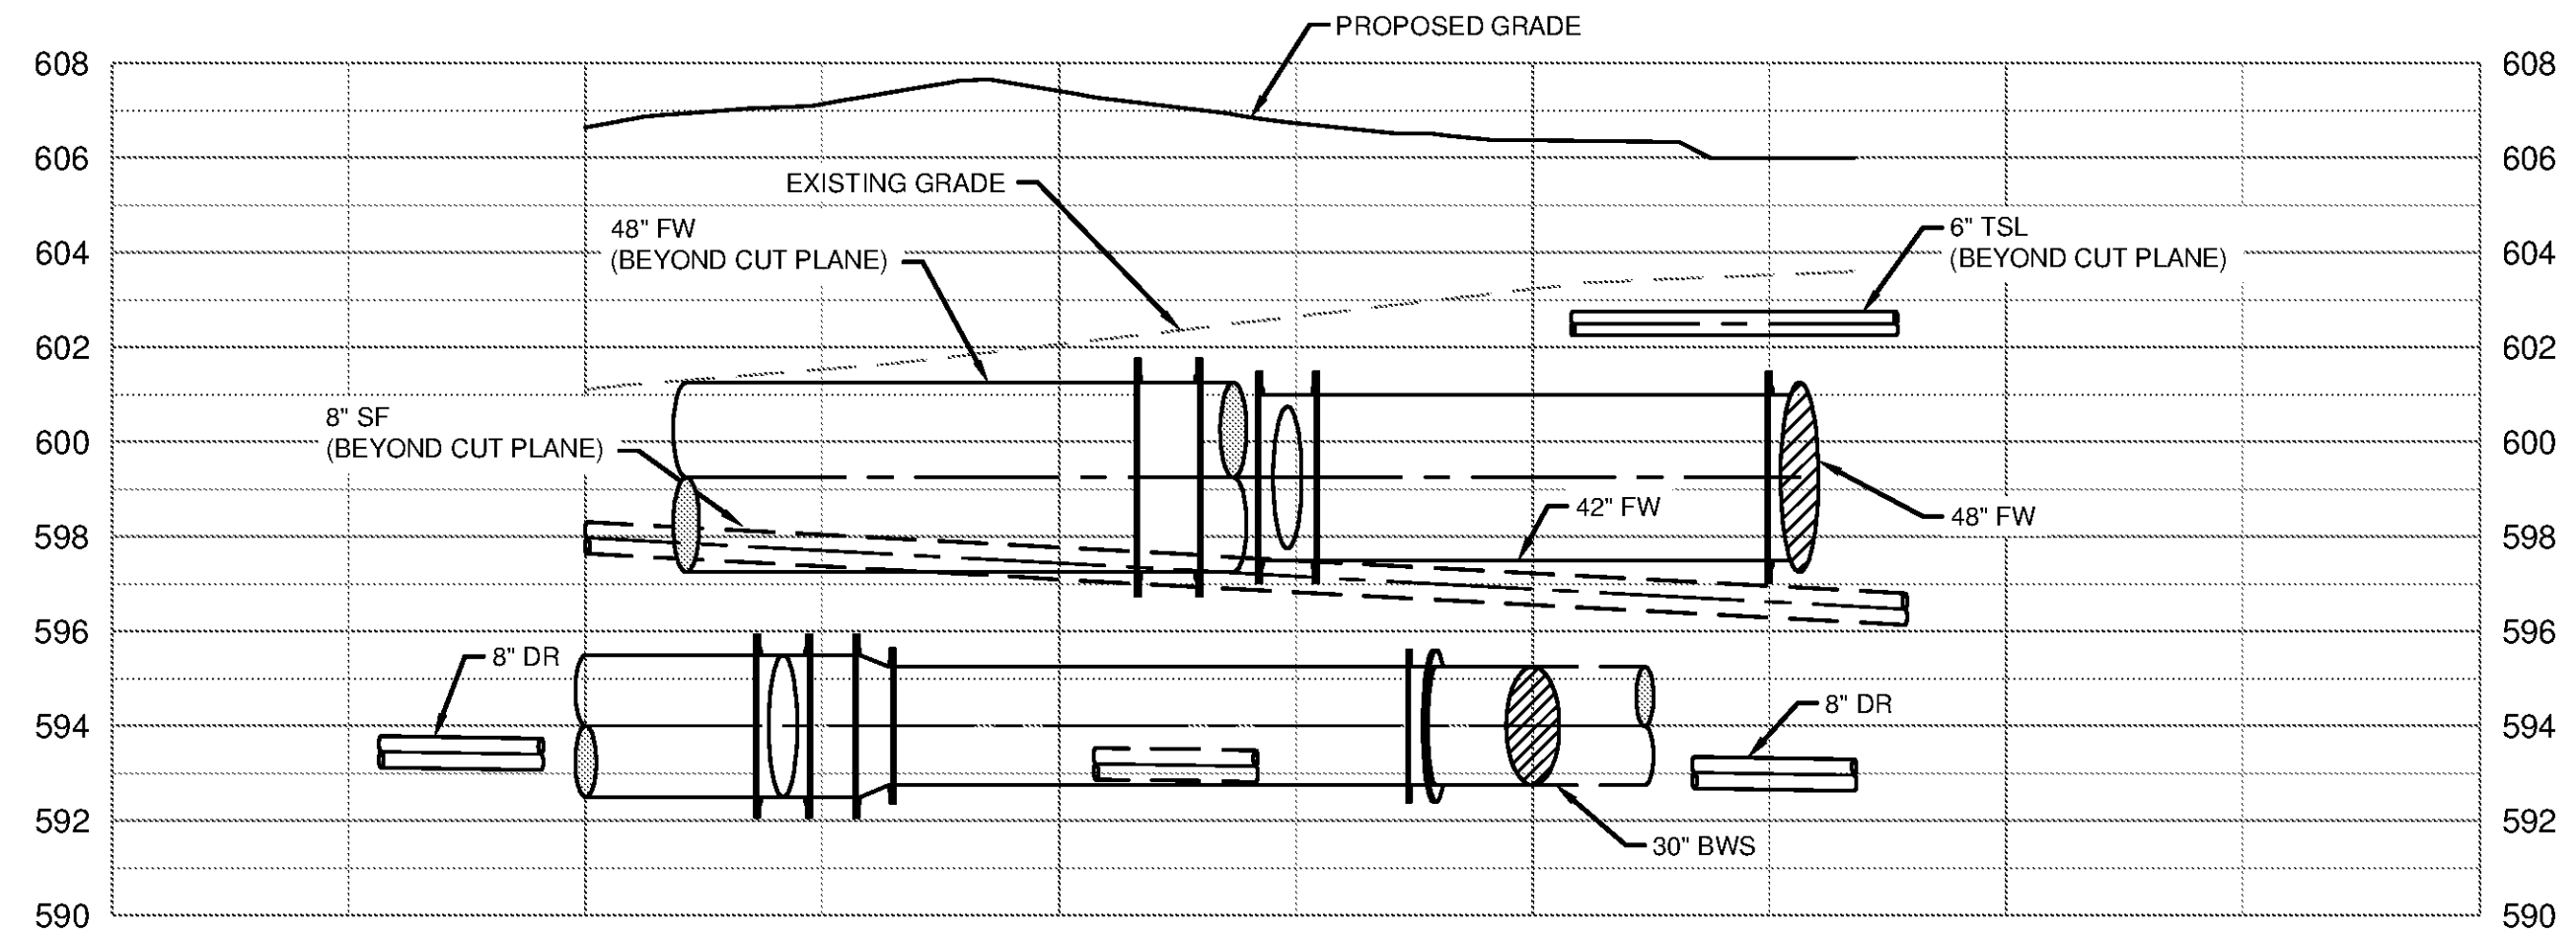

E CROSS SECTION
D-0104

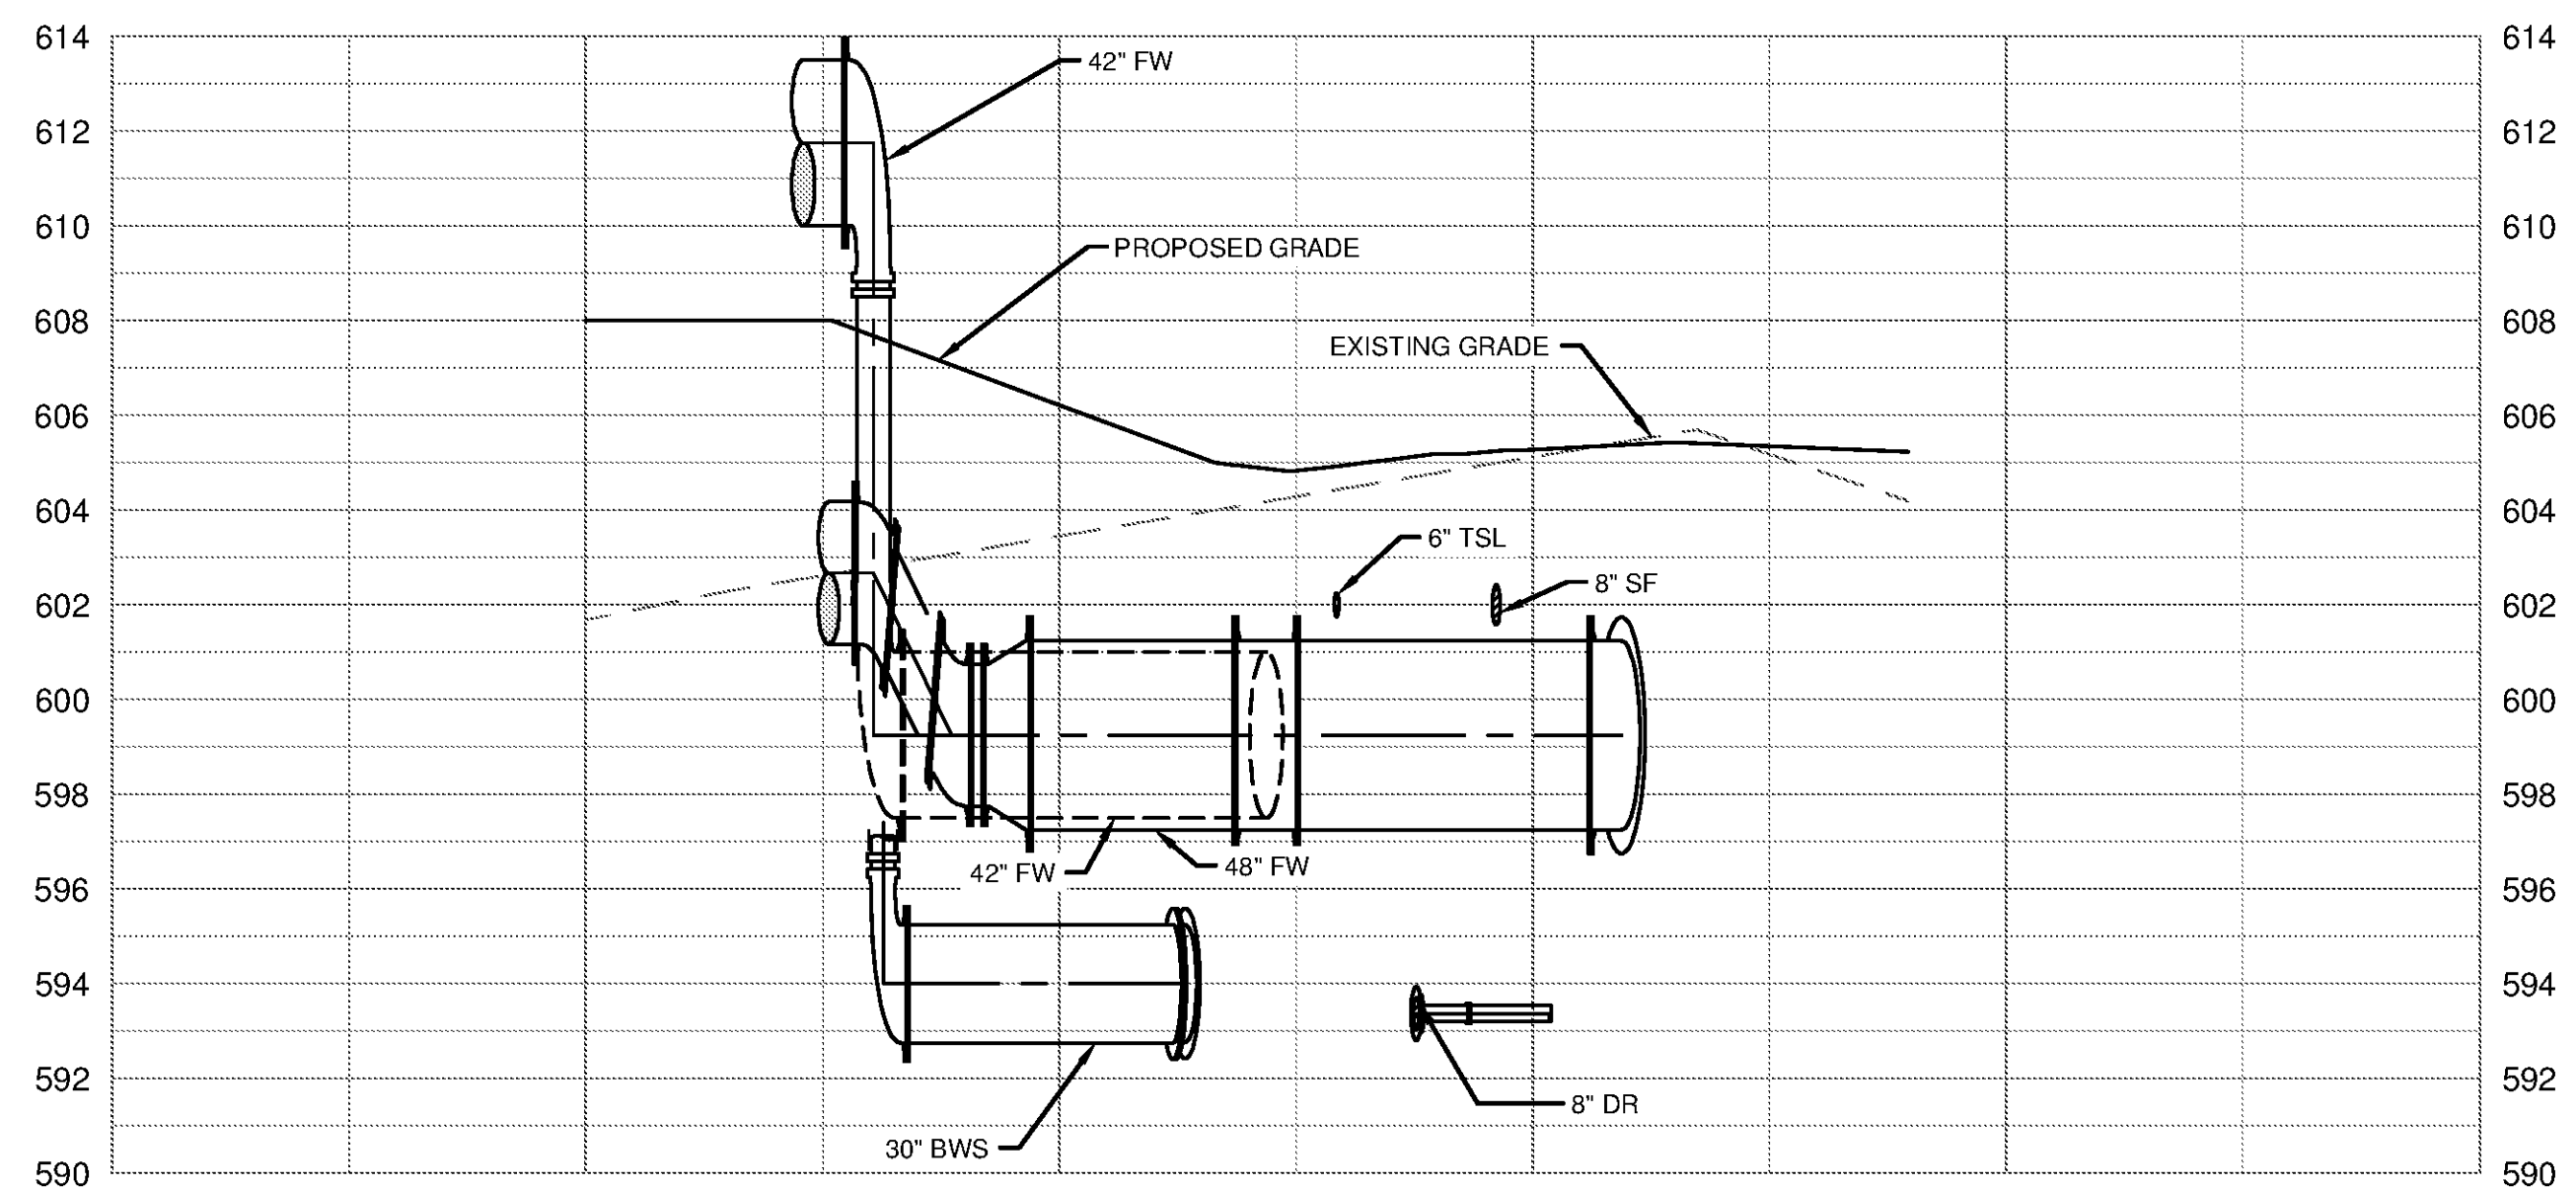

F CROSS SECTION
D-0104

SCALE: (THIS SHEET)
HOR 1" = 20'
VER 1" = 4'

TETRA TECH
www.tetrattech.com
101 QUALITY CIRCLE, SUITE 140
HUNTSVILLE, ALABAMA 35806
PHONE: (256) 424-4077 FAX: (256) 424-4097

BID SET
Professional Engineer Seal

MARK	DATE	DESCRIPTION	BY

HUNTSVILLE UTILITIES
SOUTHEAST WATER TREATMENT PLANT
YARD PIPING SECTIONS

Project No.: 200-11740-10003
Designed By: JPT
Drawn By: CIS
Checked By: JKK

D-0302

Copyright Tetra Tech
Bar Measures 1 inch