



10/15/2014 10:14:10 AM - \\ERS181FS1\PROJECTS\IER11740\200-11740-10003\CAD\DWG\ESTREATMENT PLANT\WTP-D-0303-YARD PIPING SECTIONS.DWG - SANFORD, CHADWICK

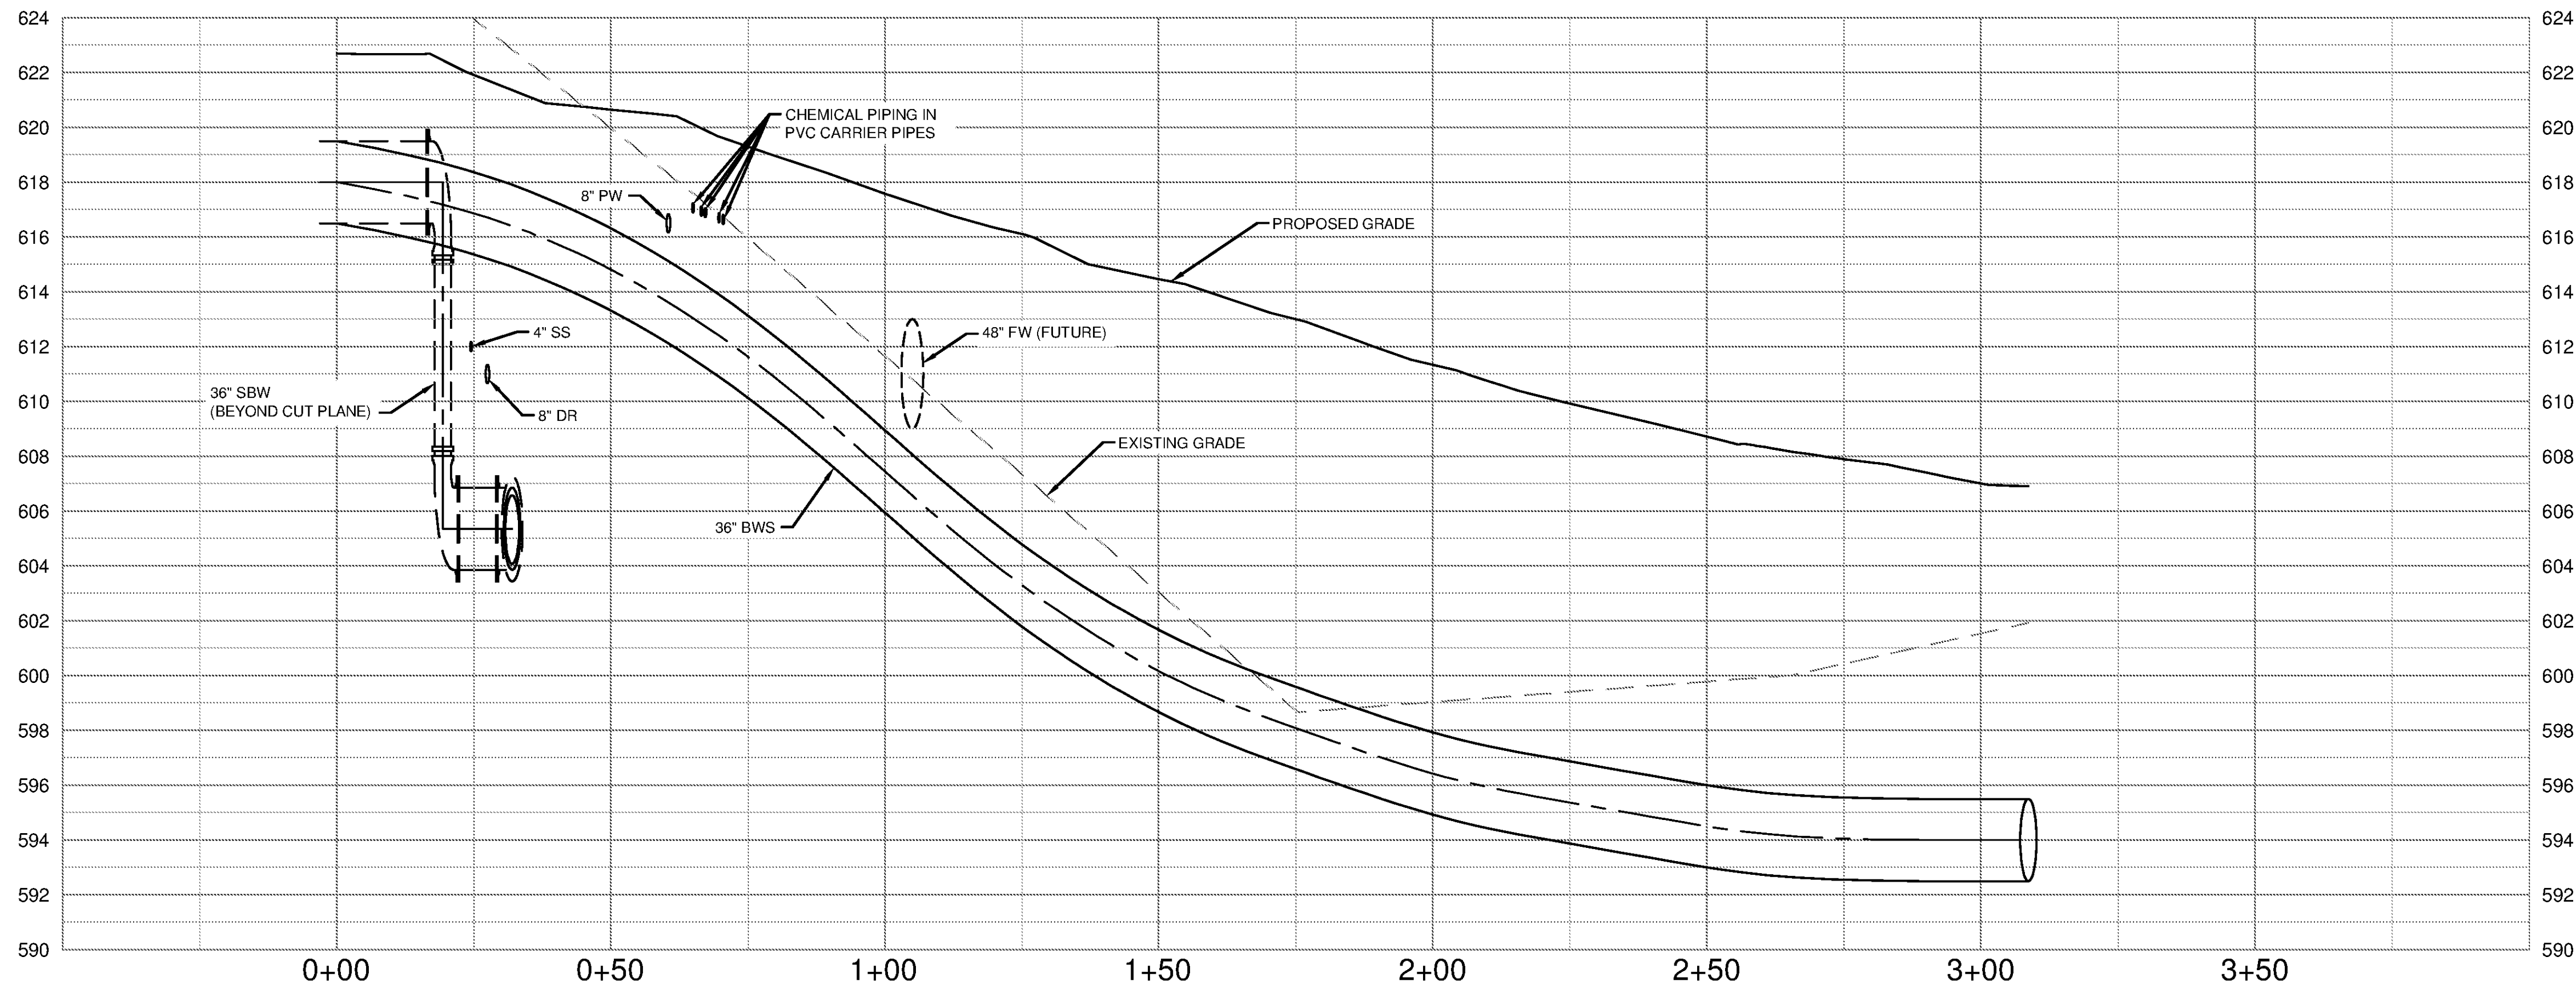


G CROSS SECTION
D-0104

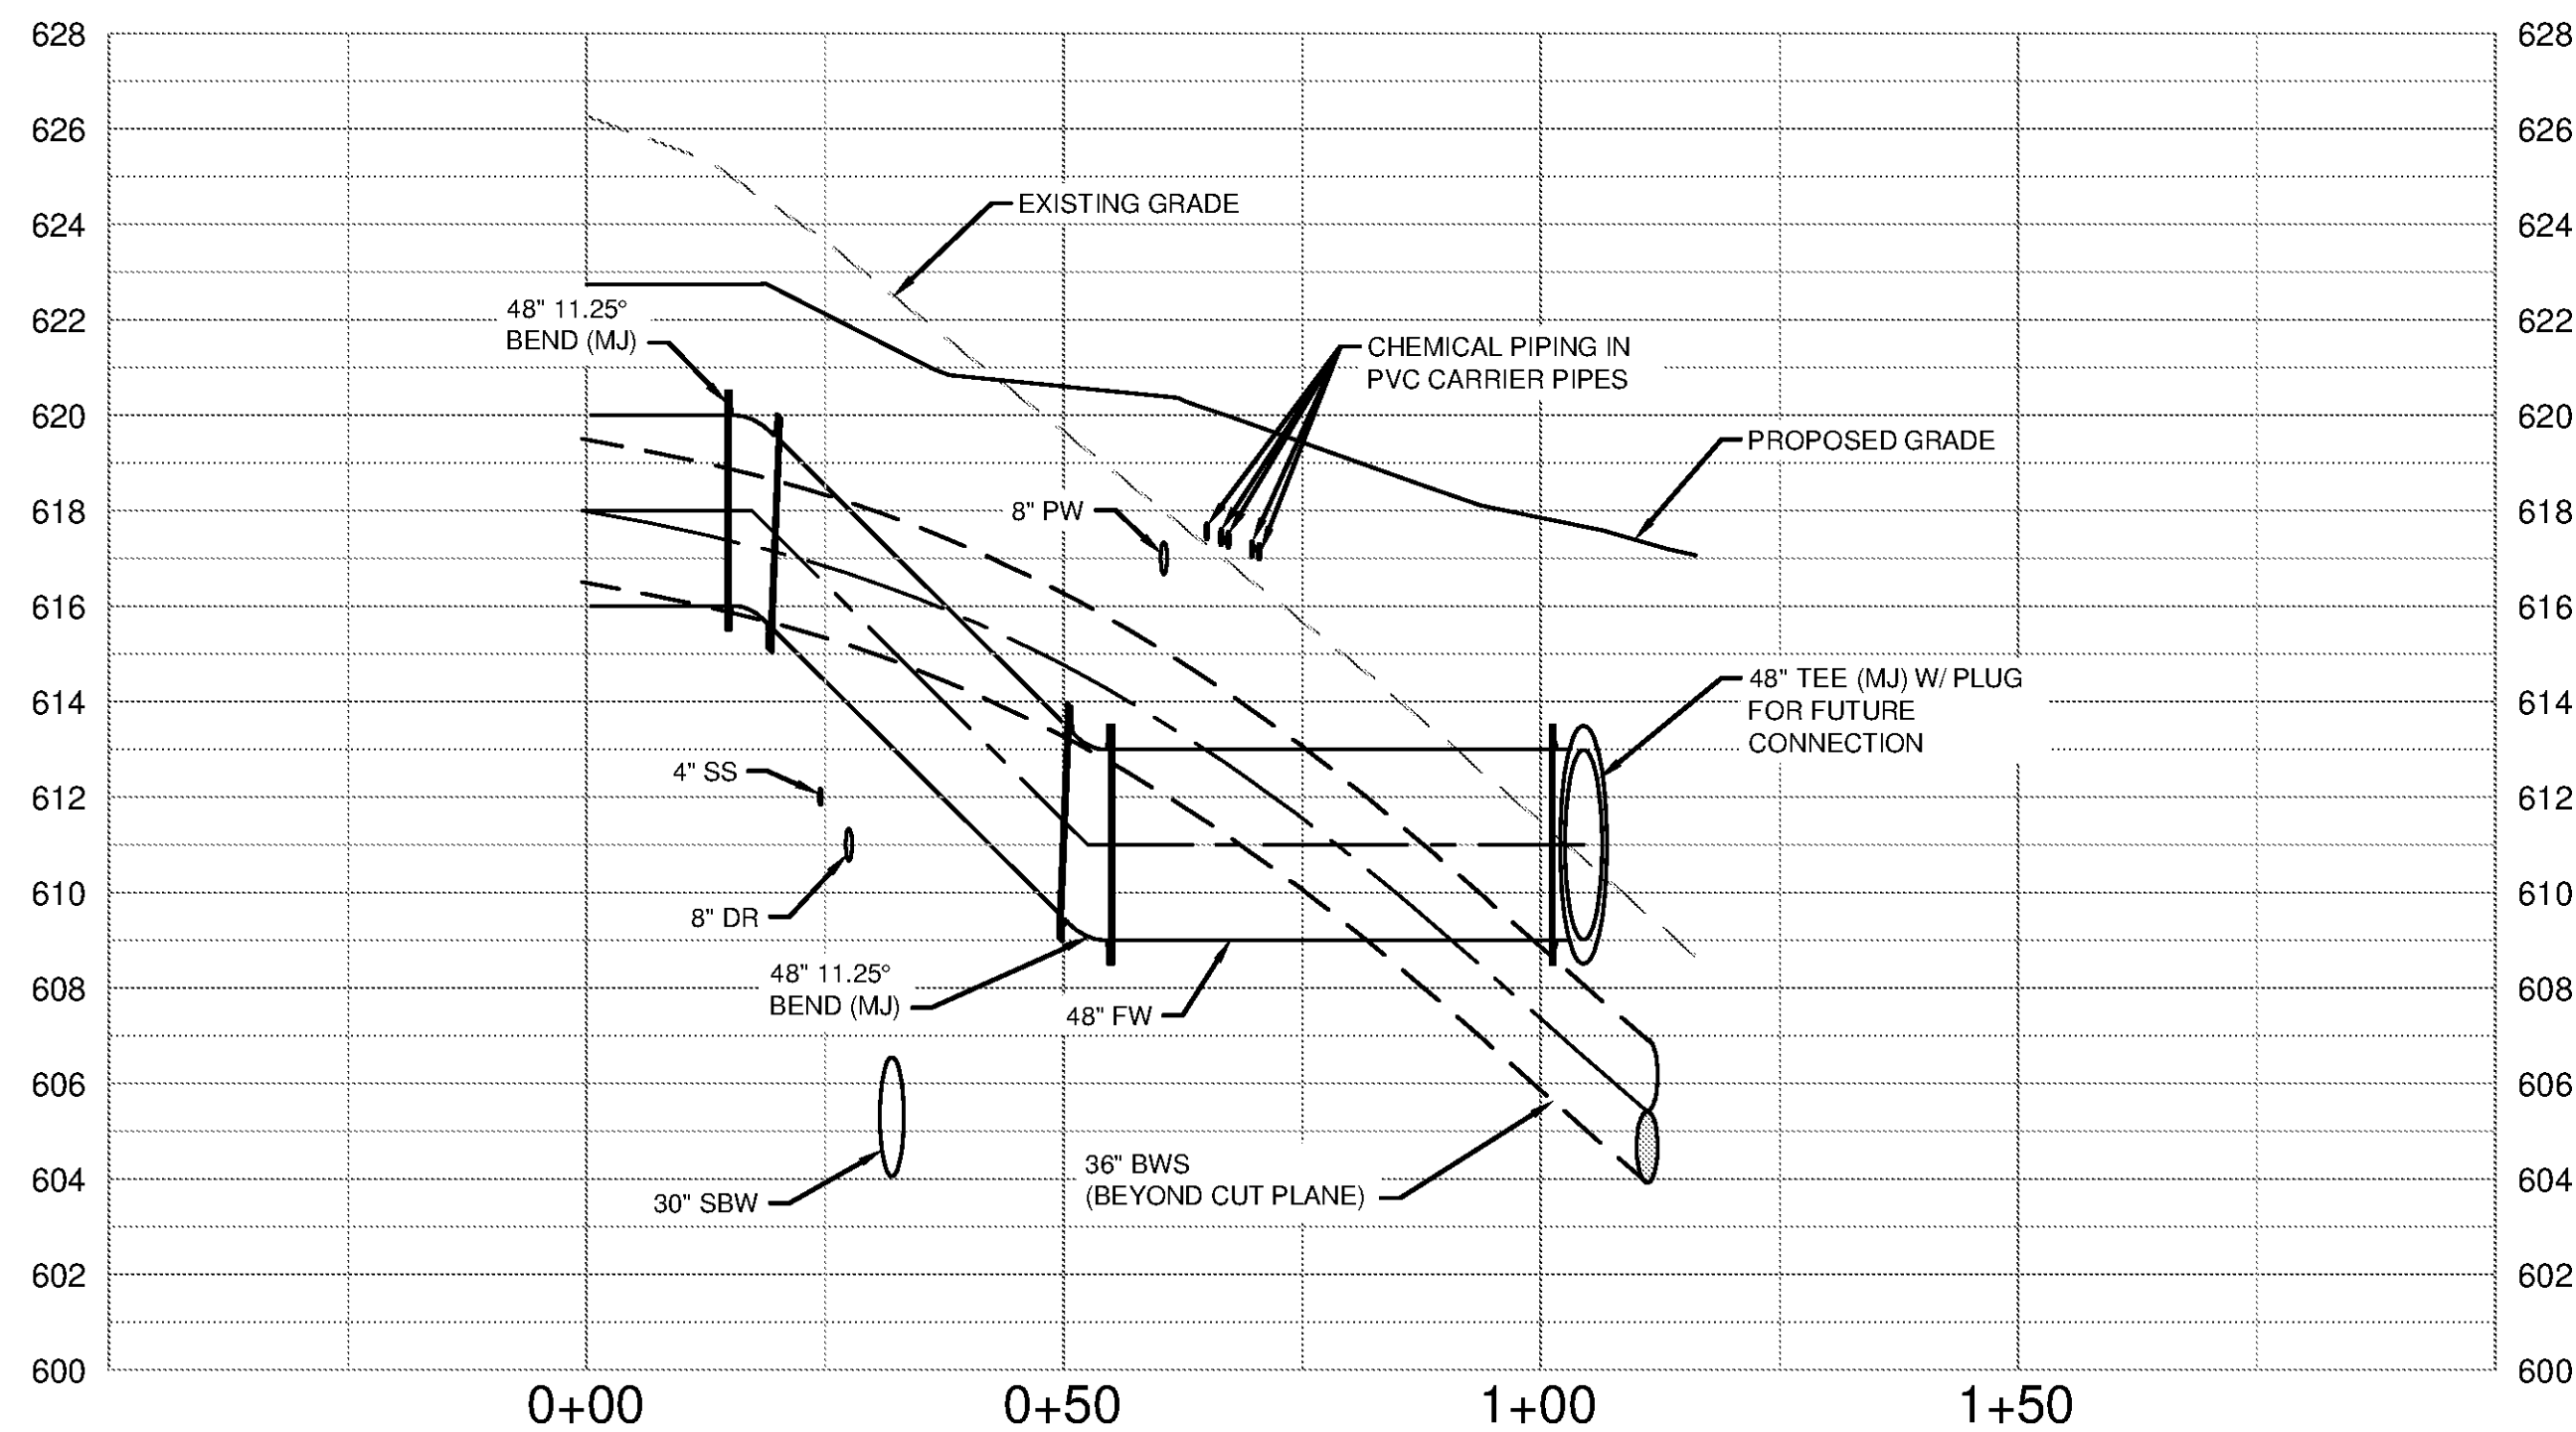

H CROSS SECTION
D-0104

SCALE: (THIS SHEET)
HOR 1" = 20'
VER 1" = 4'

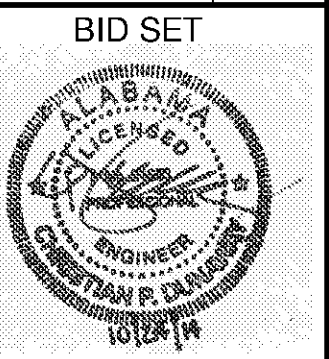

BY	DATE	DESCRIPTION

HUNTSVILLE UTILITIES
SOUTHEAST WATER TREATMENT PLANT
YARD PIPING SECTIONS

Project No.: 200-11740-10003
Designed By: JPT
Drawn By: CIS
Checked By: JKK

D-0303