




0 2' 4' 8'
SCALE: 1/4" = 1'-0"

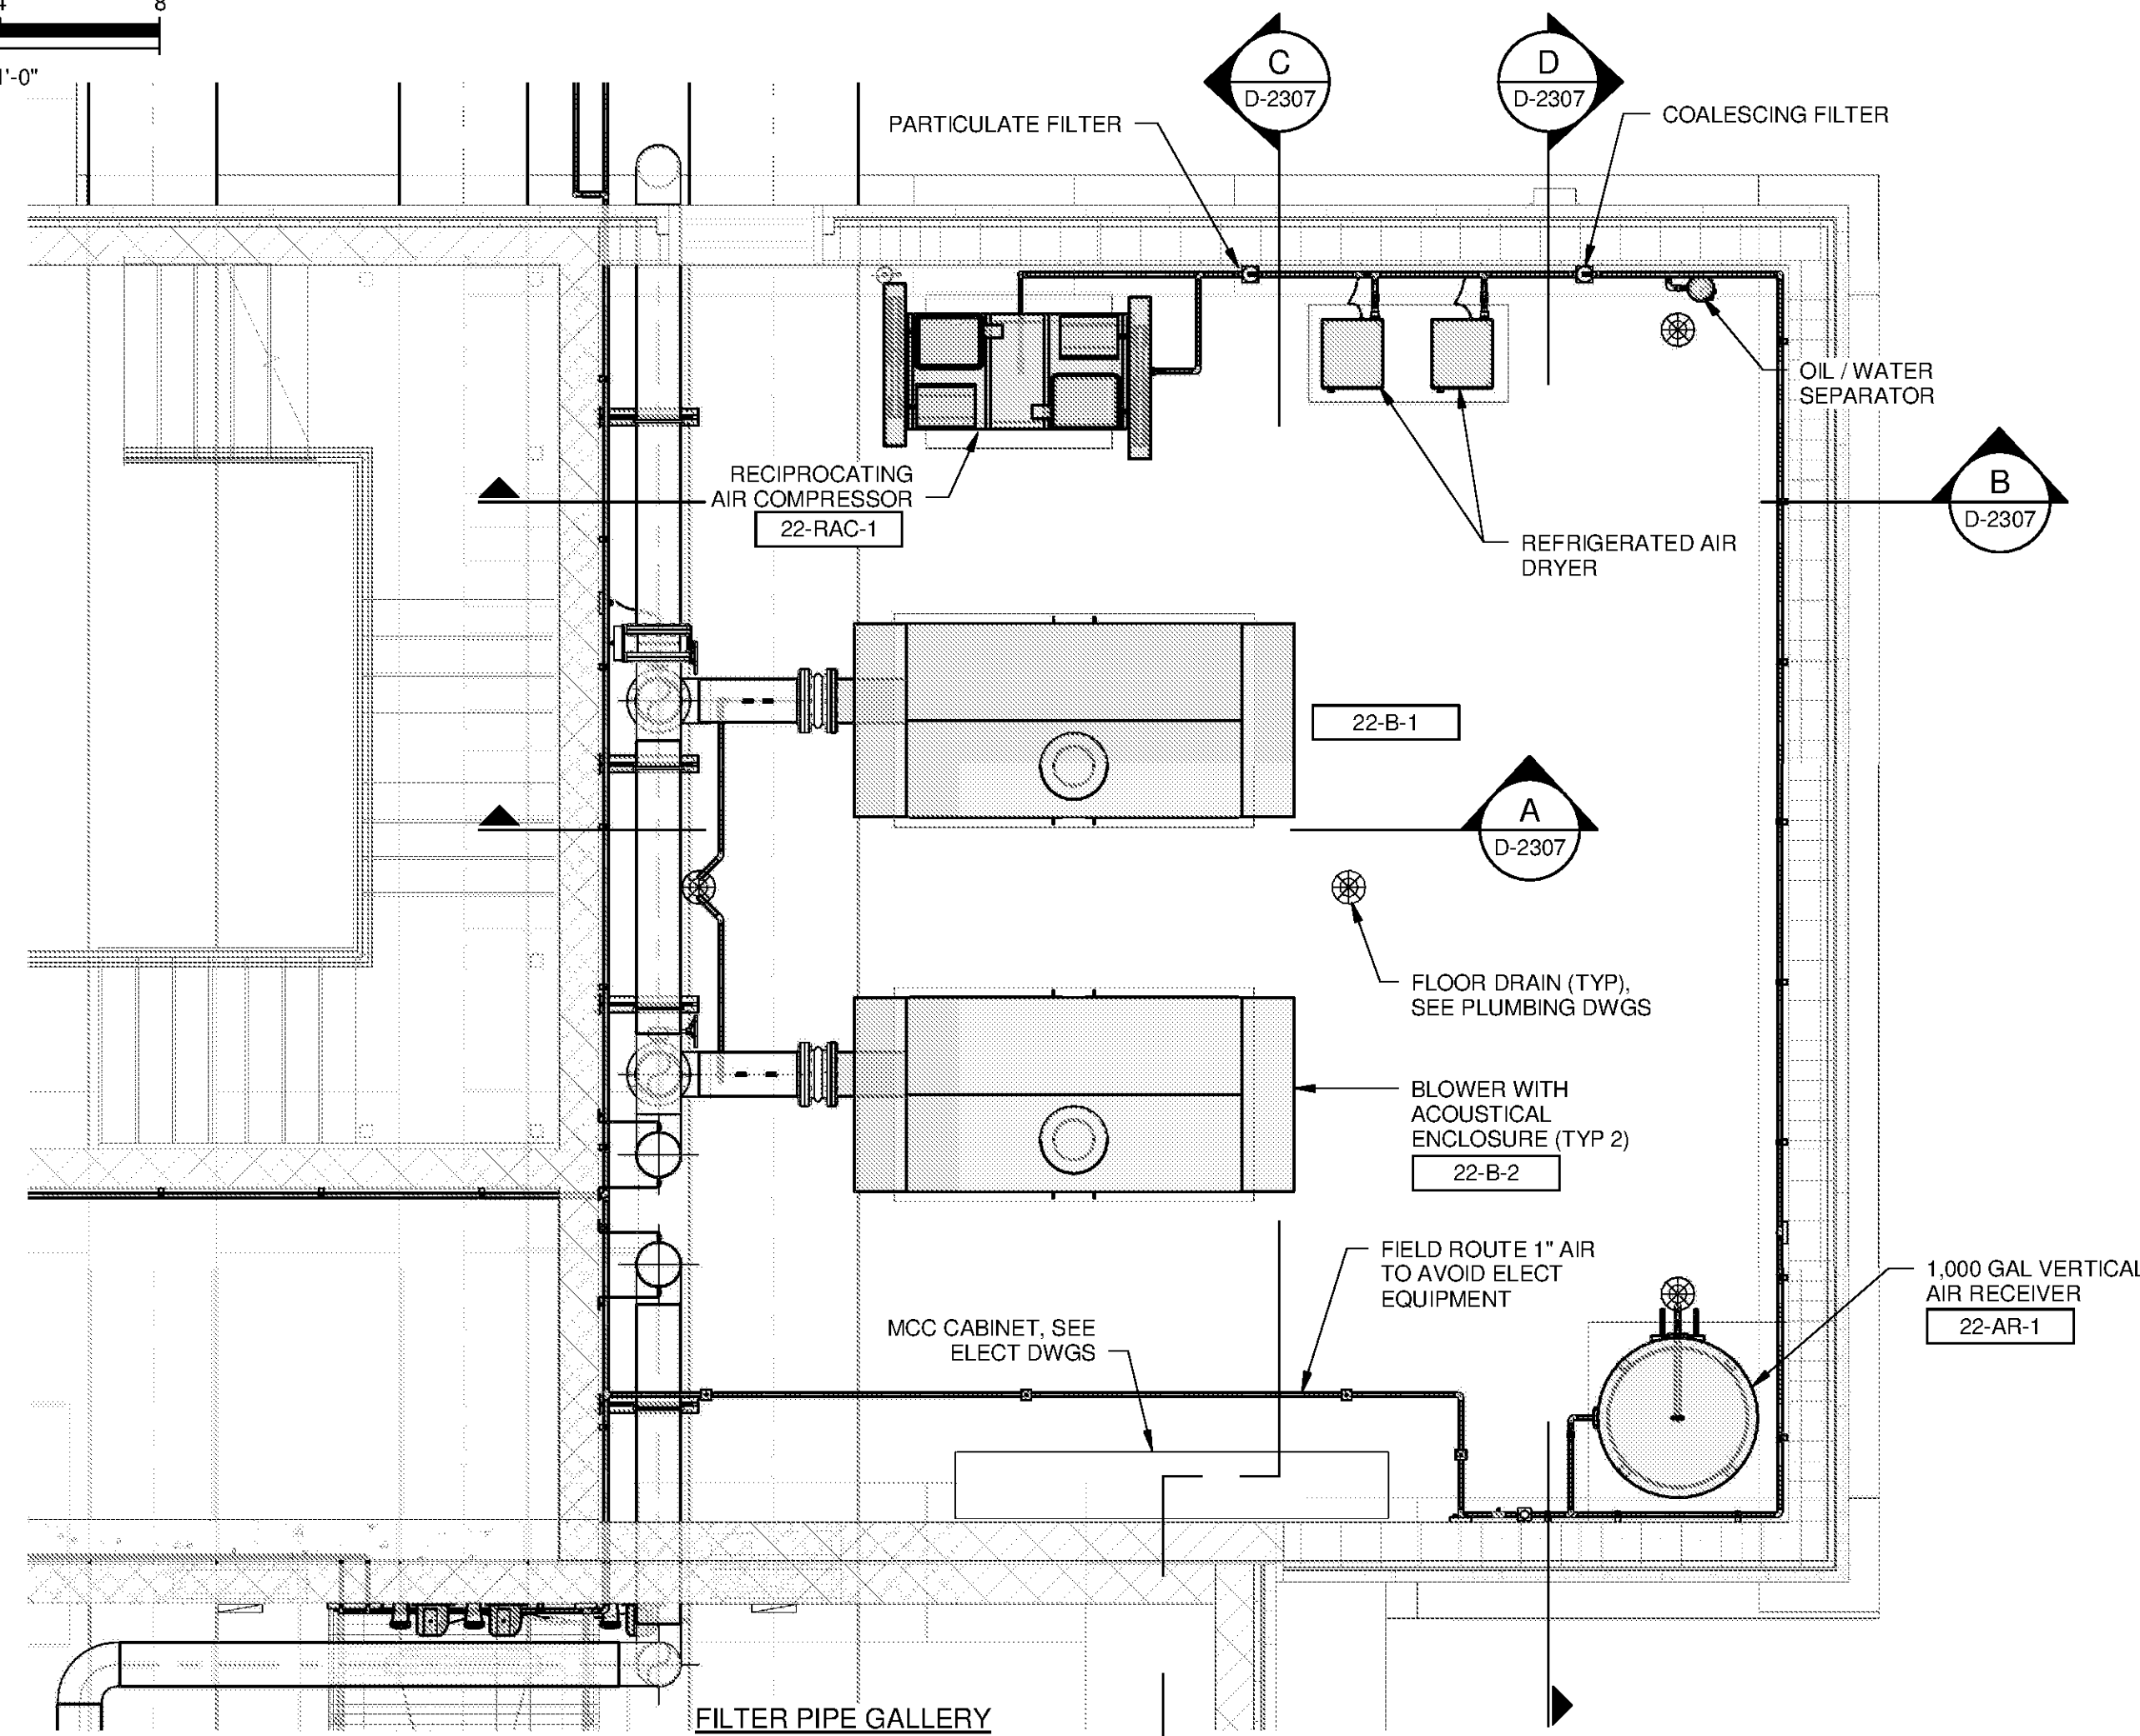


PLAN
SCALE: 1/4" = 1'-0"

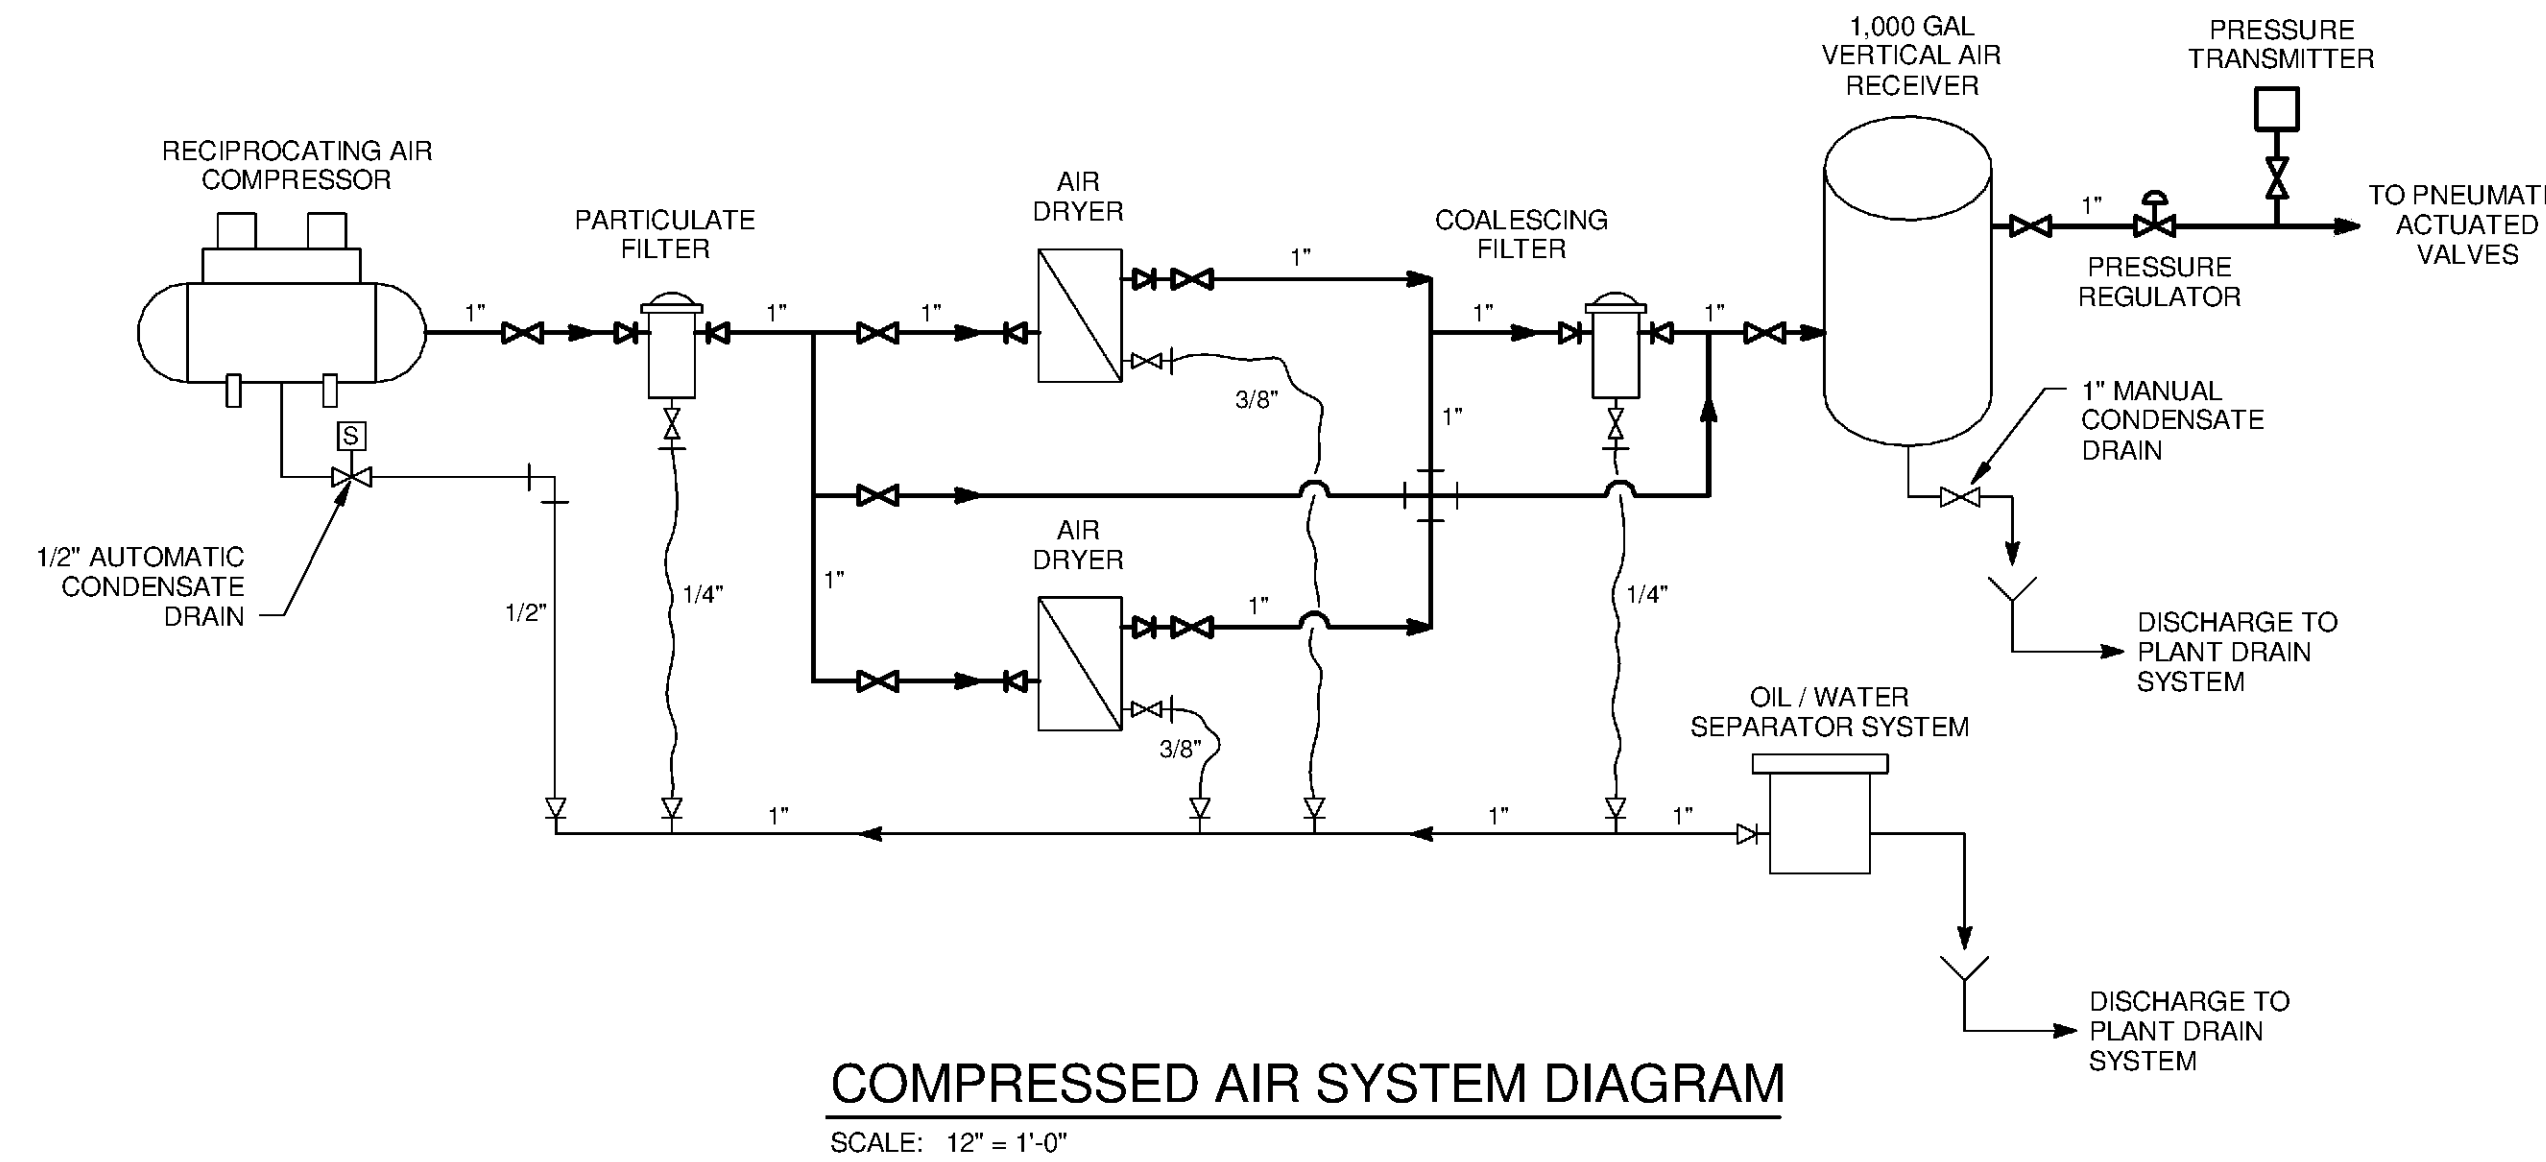

COMPRESSED AIR SYSTEM DIAGRAM
SCALE: 1/2" = 1'-0"

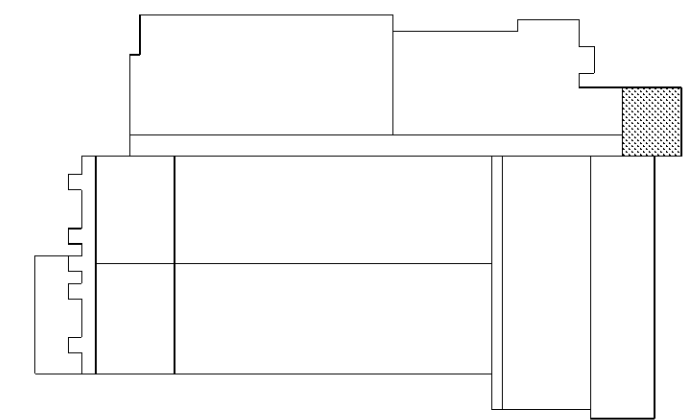


KEY PLAN
SCALE: 1" = 100'-0"

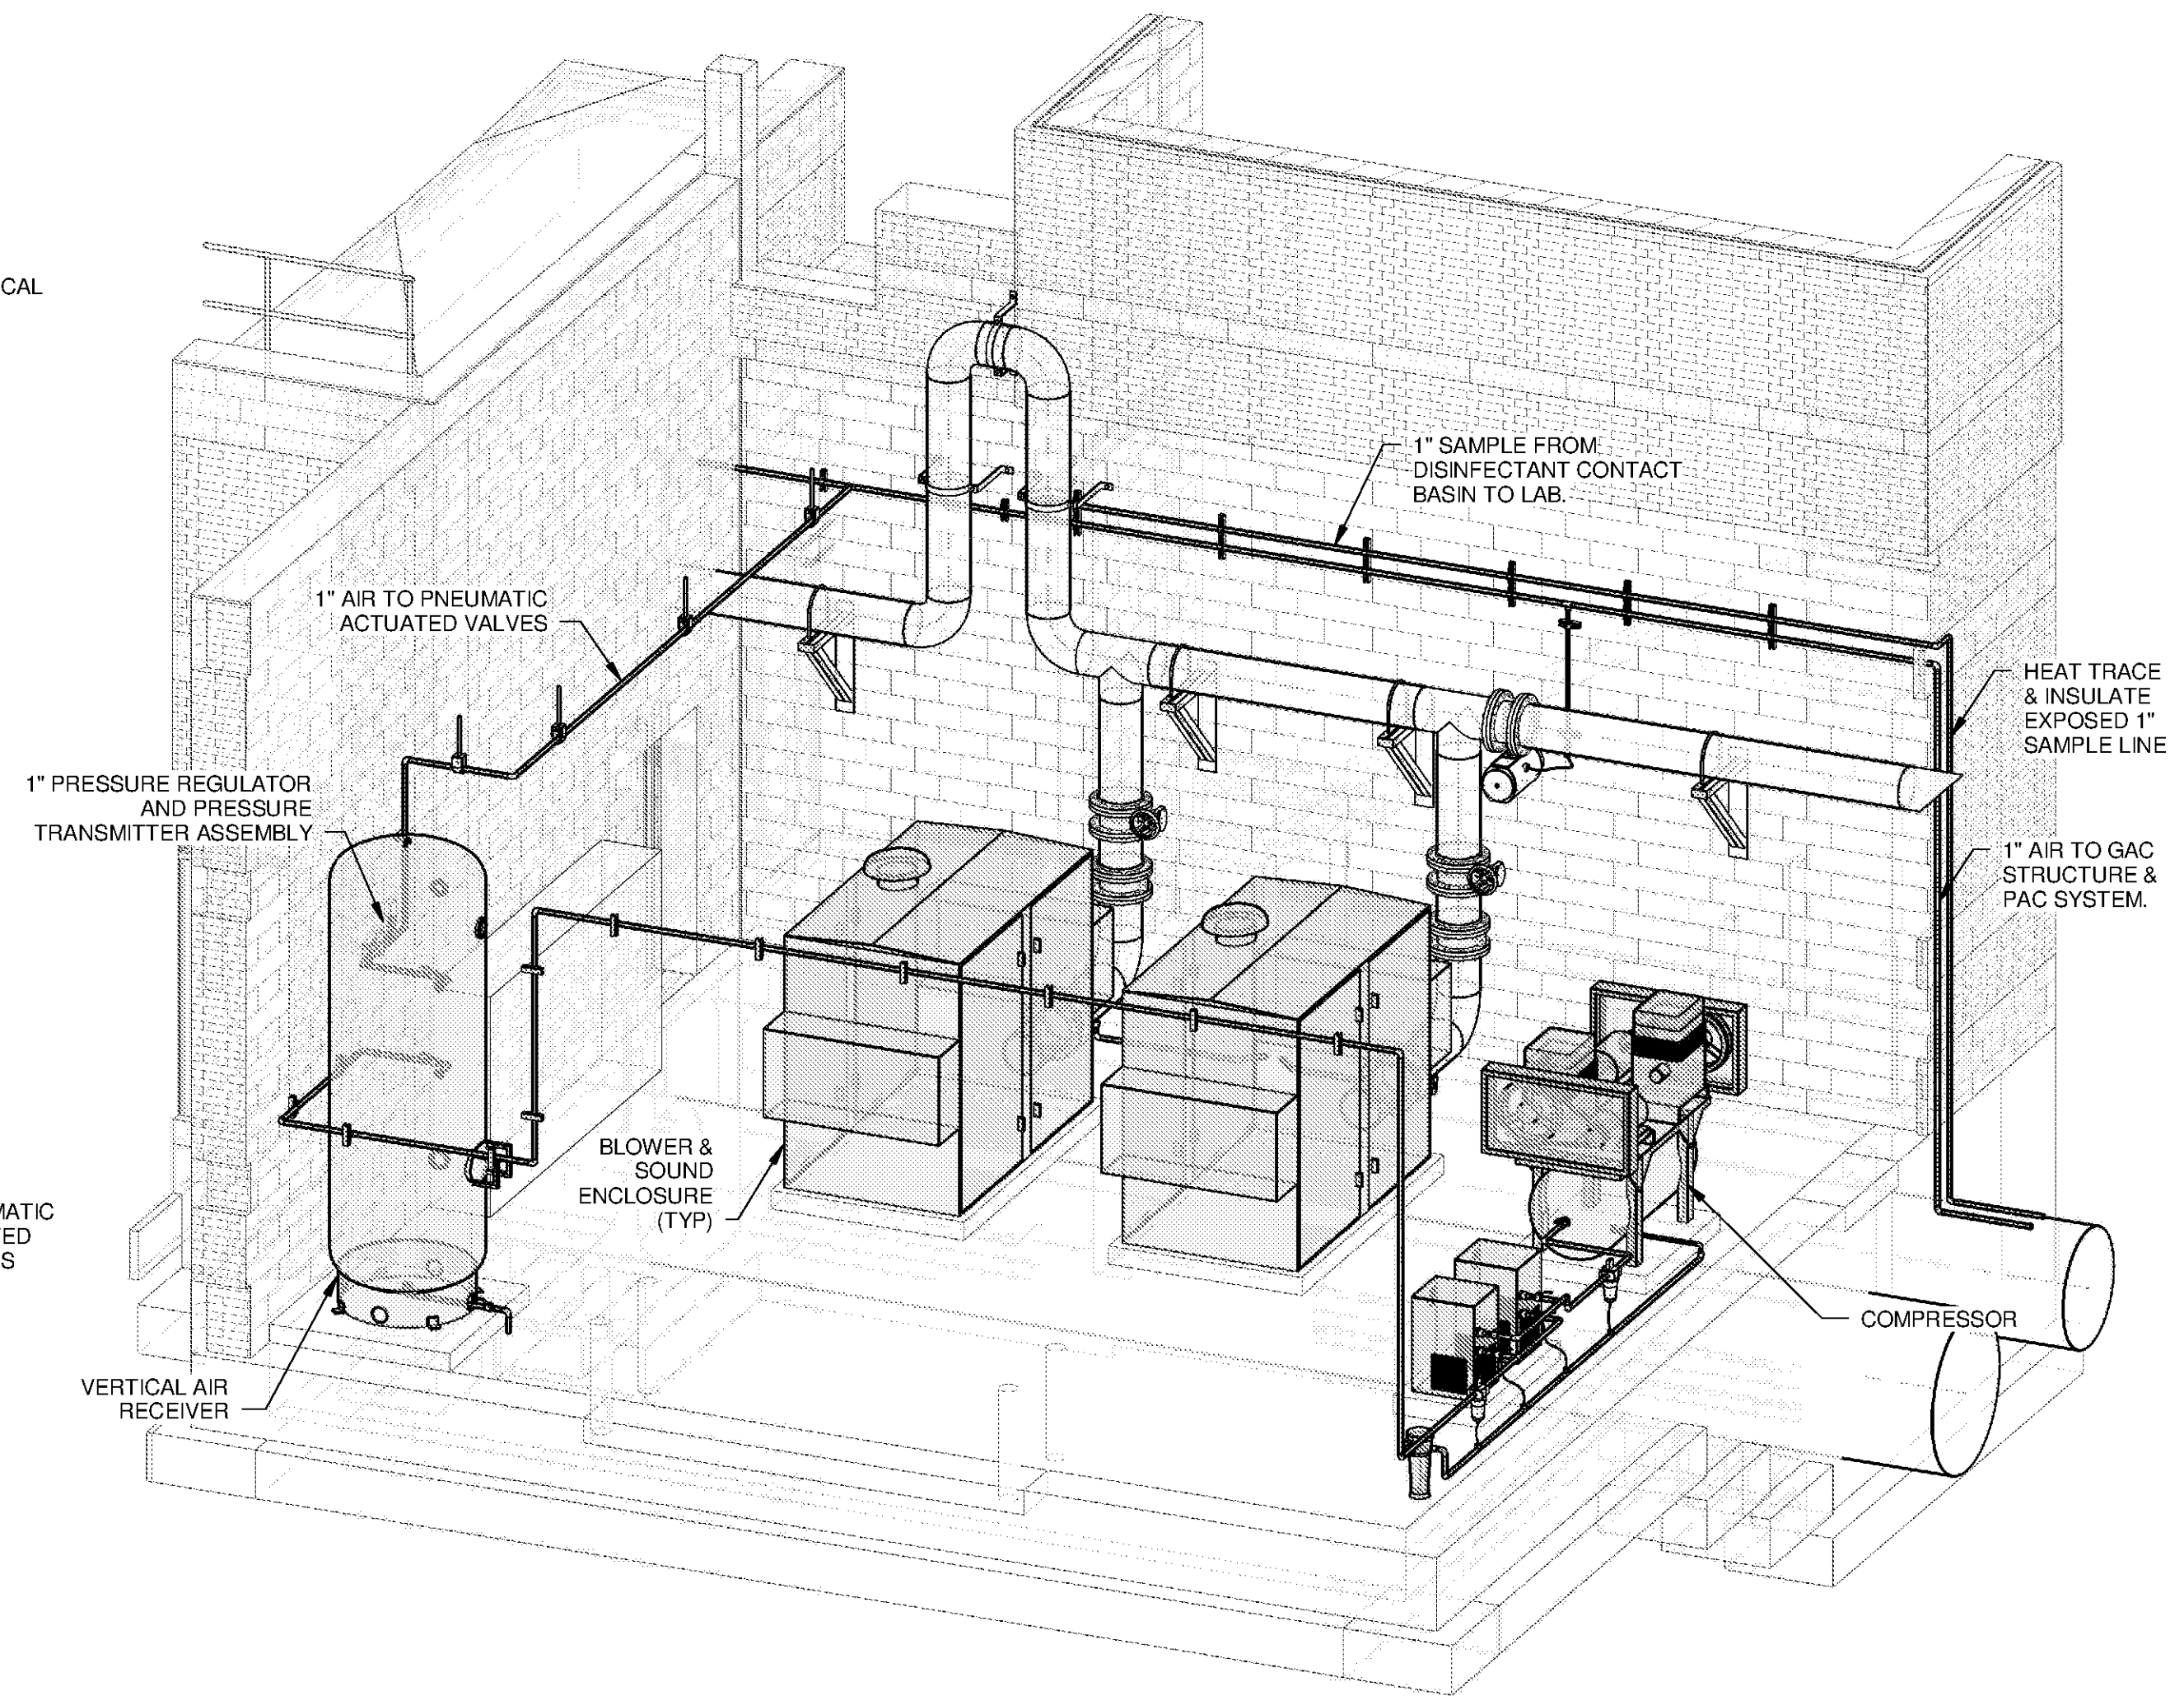

NOTE:
SOME STRUCTURAL AND ARCHITECTURAL ELEMENTS NOT SHOWN FOR CLARITY

BLOWER ROOM ISOMETRIC
SCALE:

10/17/2014 4:35:07 PM C:\Users\ion.evans\Desktop\Active Projects\Revit\11740-D-MAINPR Ion.evans.rvt

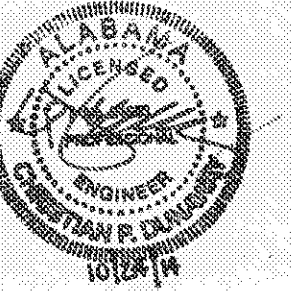

MARK	DATE	DESCRIPTION	BY

HUNTSVILLE UTILITIES
SOUTHEAST WATER TREATMENT PLANT
BLOWER ROOM PLAN & ISOMETRIC VIEW

Project No.: 200-11740-10003
Designed By: JCB
Drawn By: JTE
Checked By: JPT

D-2108