

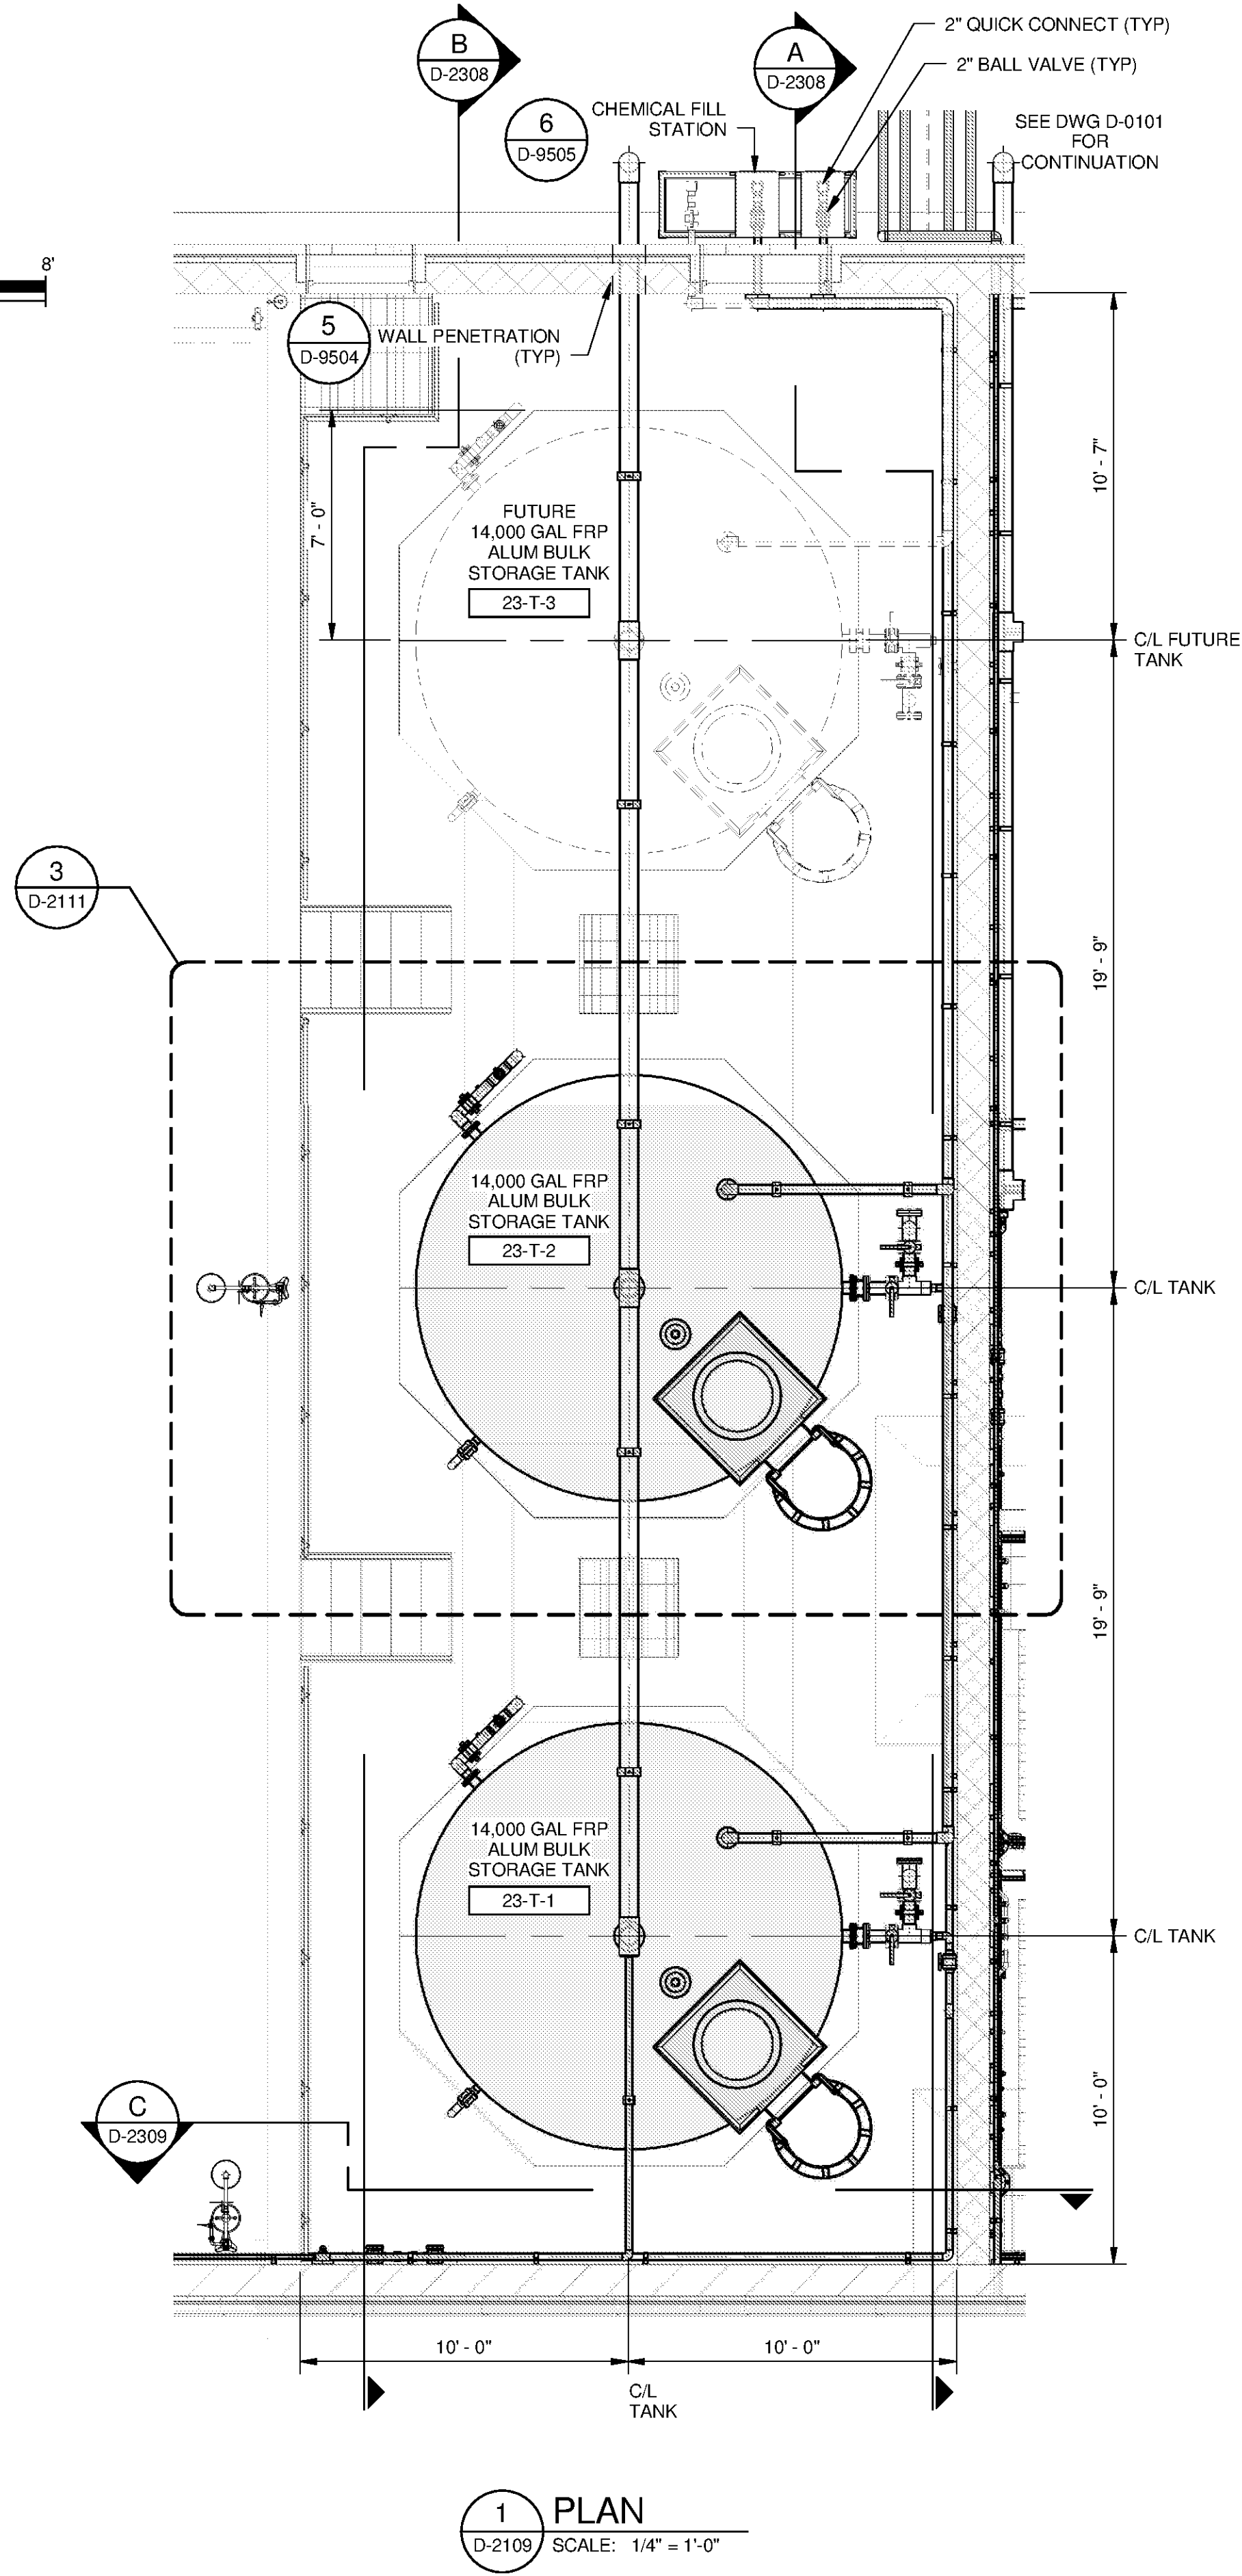



10/17/2014 4:35:46 PM C:\Users\lon.evans\Desktop\Active Projects\Revit\WTP-11740-D-MAINPR\_lon.evans.rvt

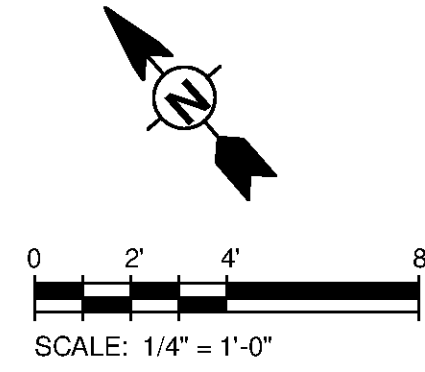

**1 PLAN**  
D-2109 SCALE: 1/4" = 1'-0"

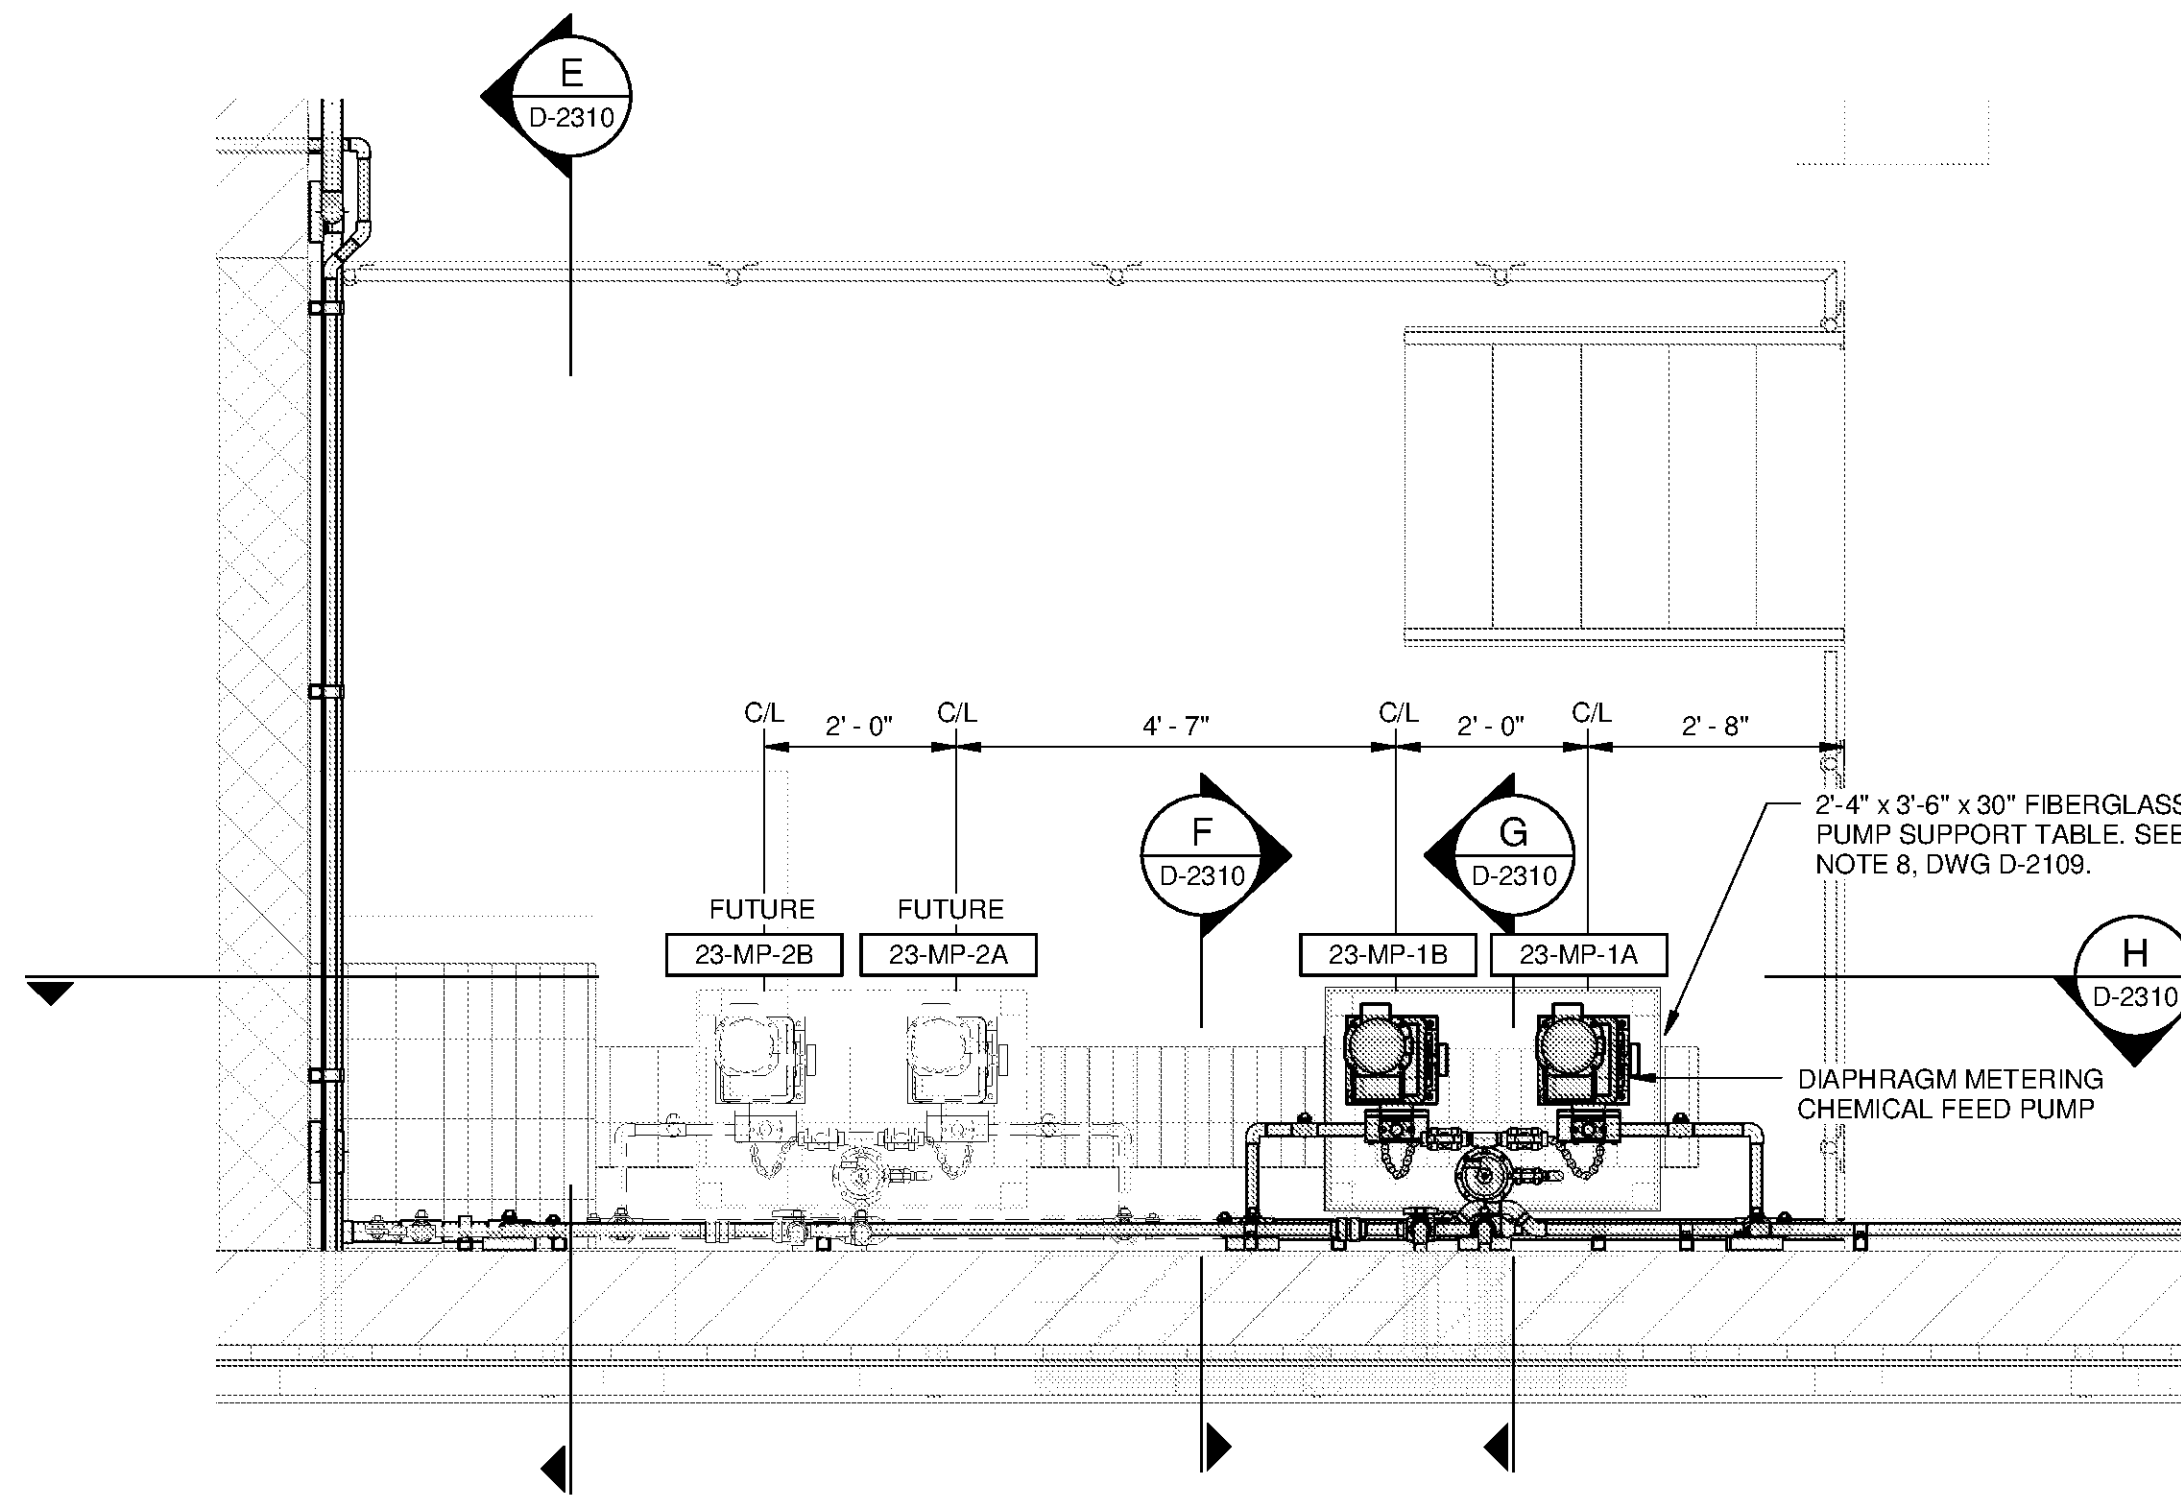


**2 ENLARGED PLAN**  
D-2109 SCALE: 1/2" = 1'-0"

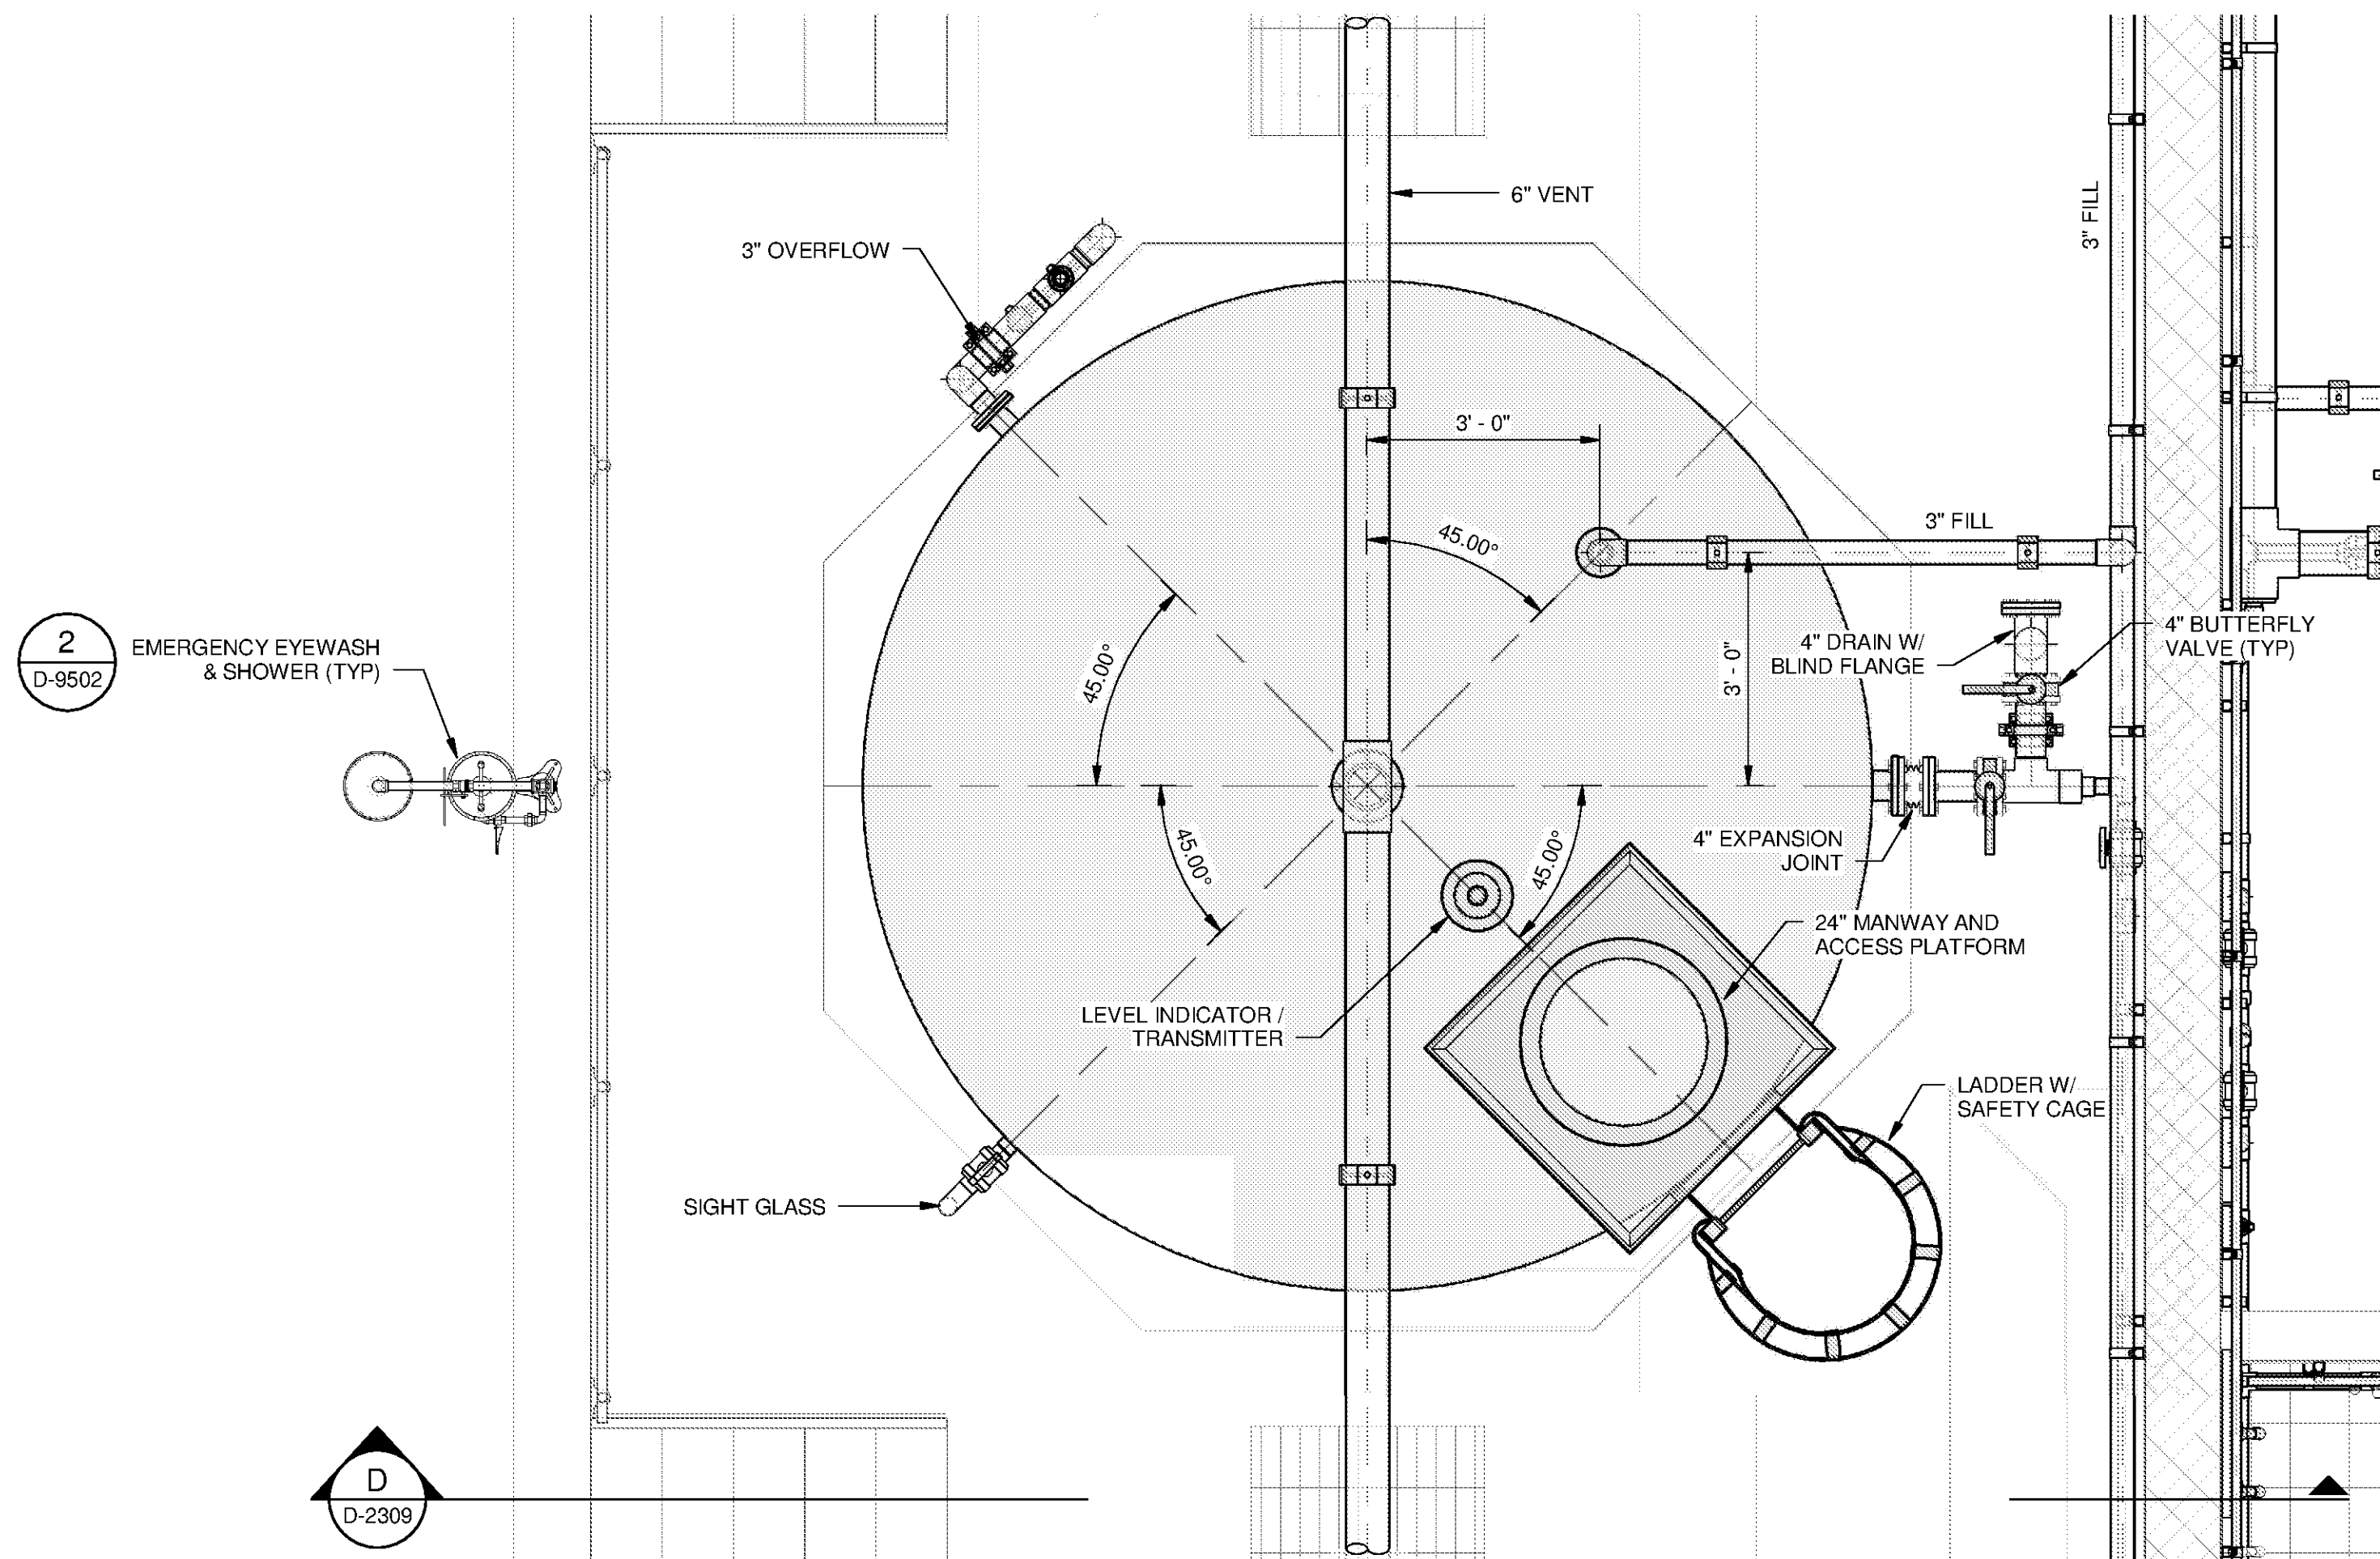

**3 ENLARGED PLAN**  
D-2111 SCALE: 1/2" = 1'-0"



BID SET

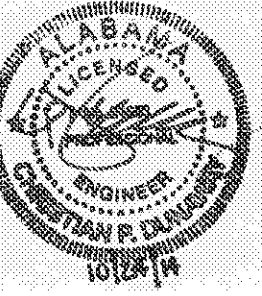

**TETRA TECH**  
www.tetrattech.com  
101 QUALITY CIRCLE, SUITE 140  
HUNTSVILLE, ALABAMA 35896  
PHONE: (256) 424-4077 FAX: (256) 424-4087

MARK	DATE	DESCRIPTION	BY

HUNTSVILLE UTILITIES  
SOUTHEAST WATER TREATMENT PLANT  
**ALUM BULK STORAGE & FEED SYSTEM PLANS**

Project No.: 200-11740-10003  
Designed By: JCB  
Drawn By: JTE  
Checked By: JPT

**D-2111**

Bar Measures 1 Inch

Copyright: Tetra Tech