

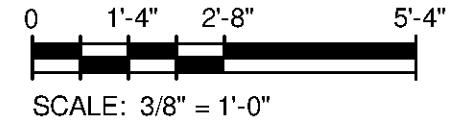
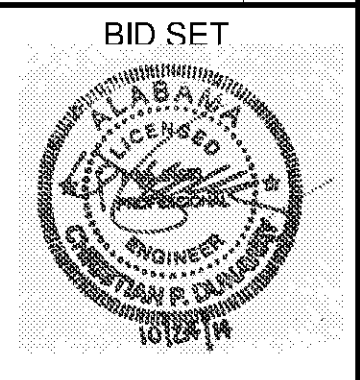
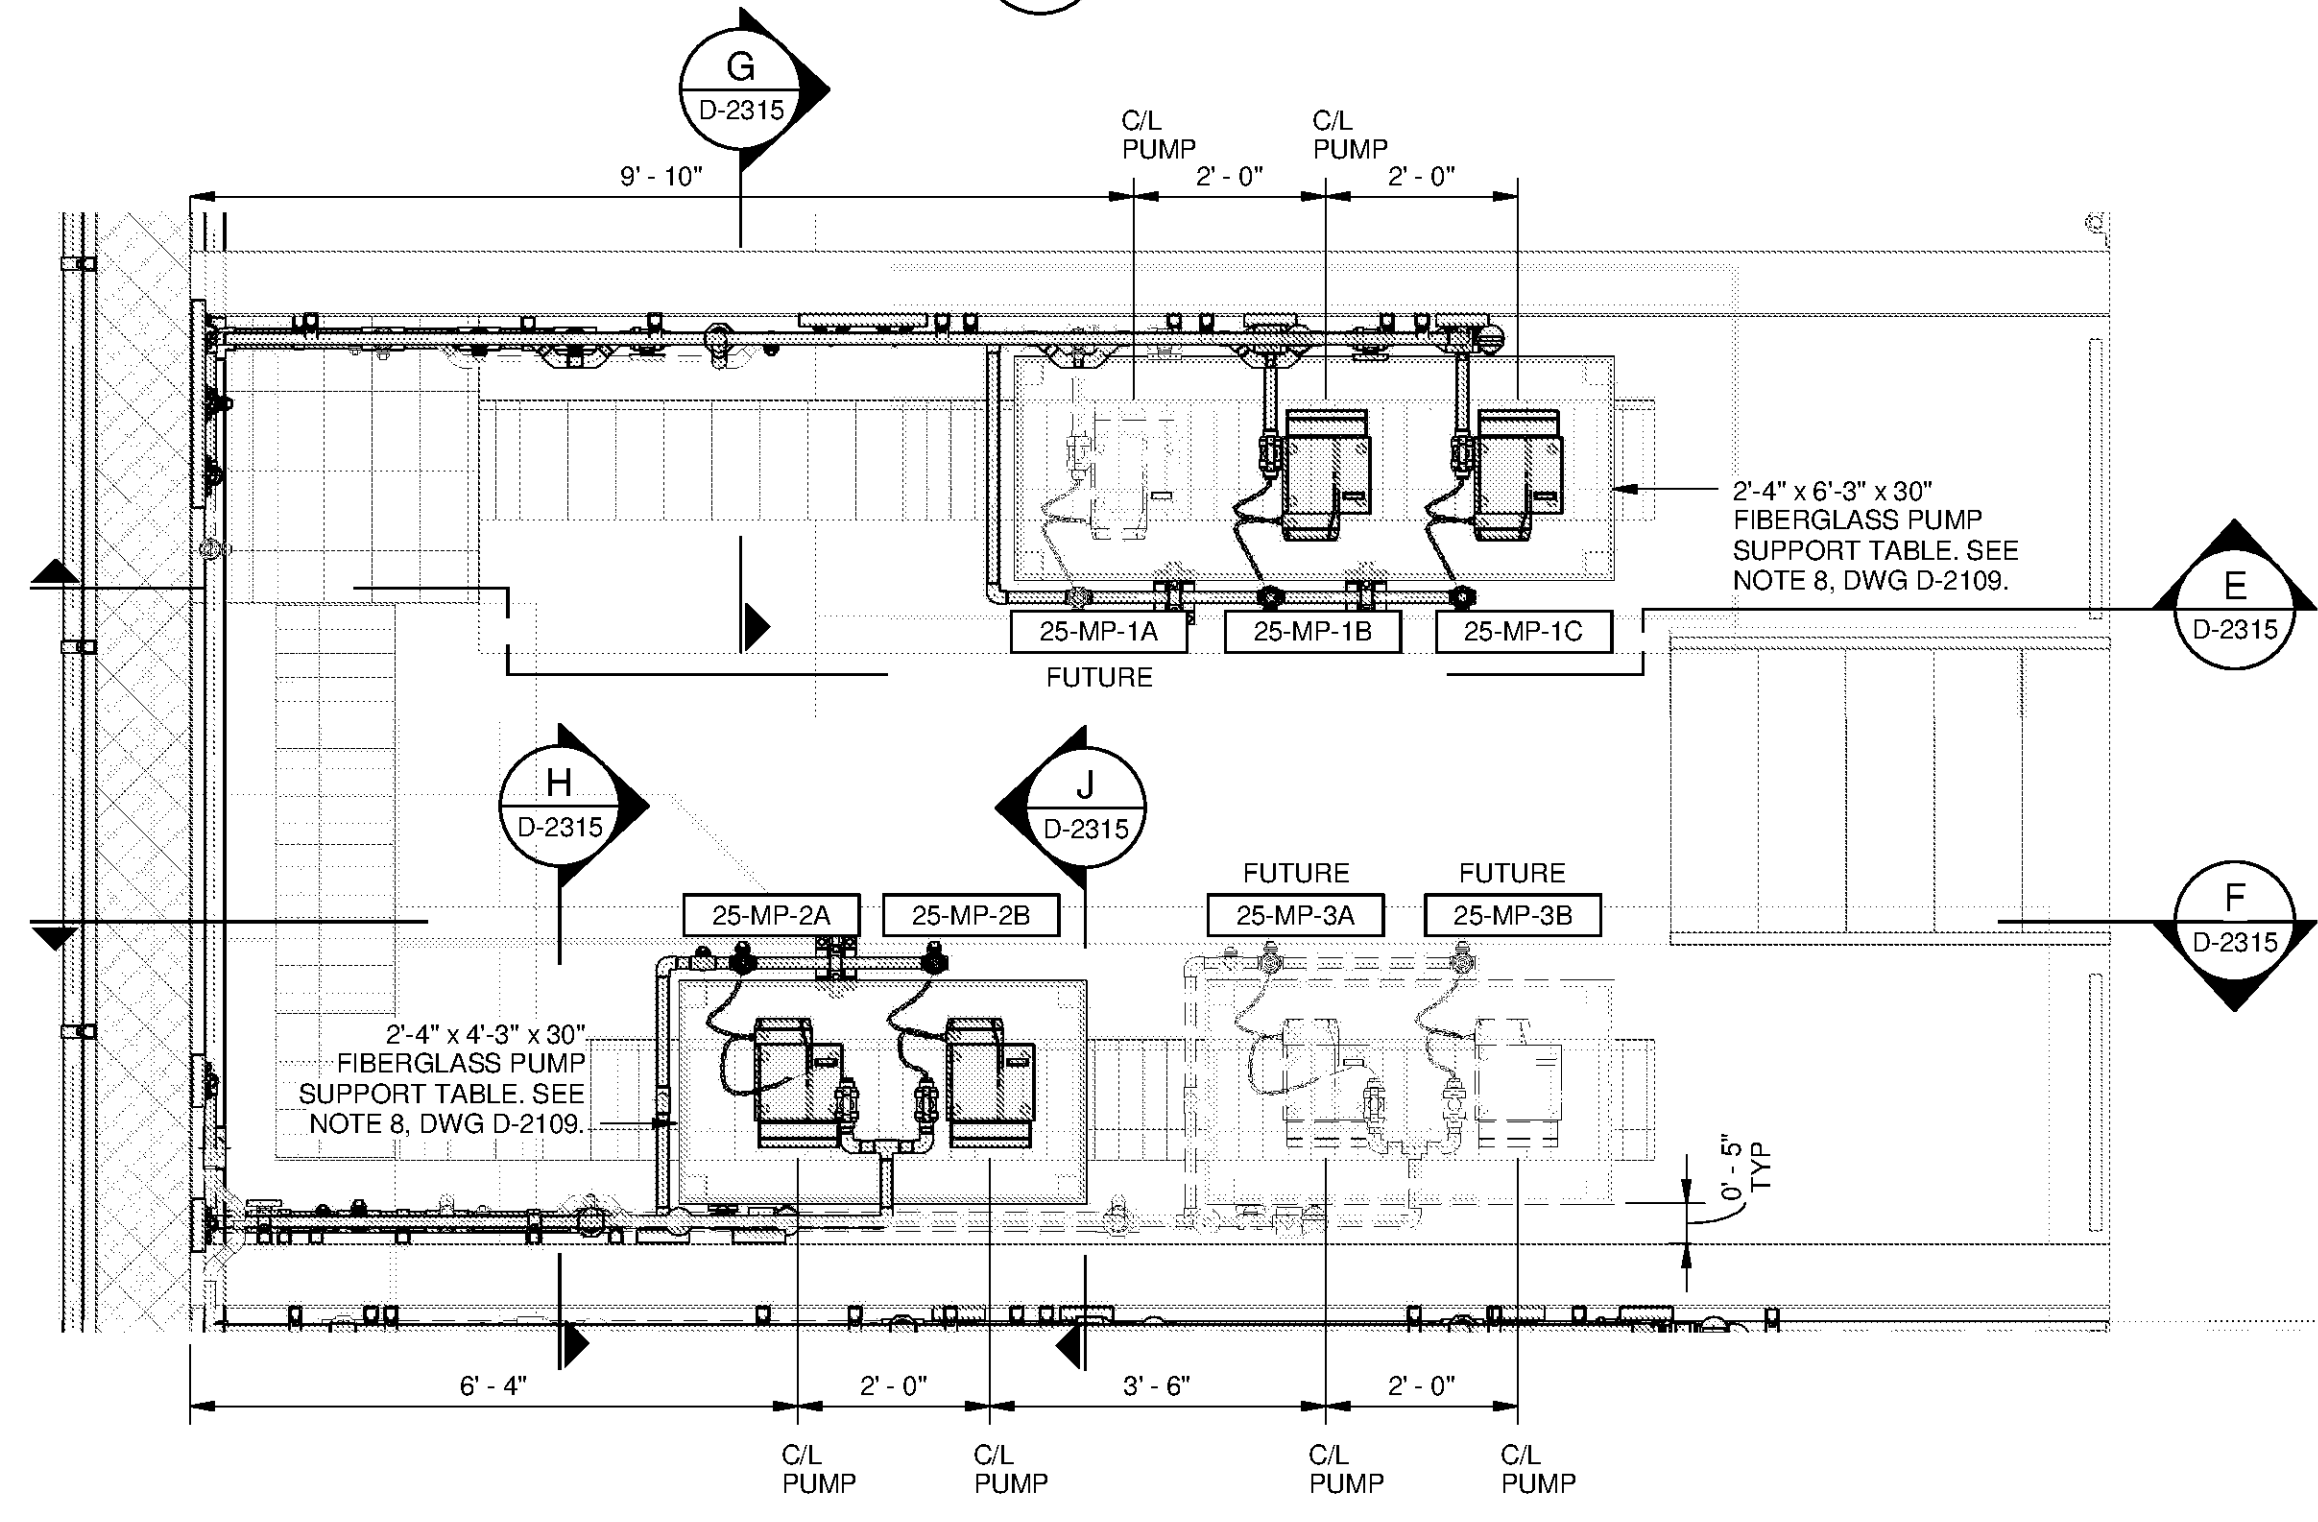


C:\Users\ion.evans\Desktop\Active Projects\Revit\WP-11740-D-MAINPR_ion.evans.rvt

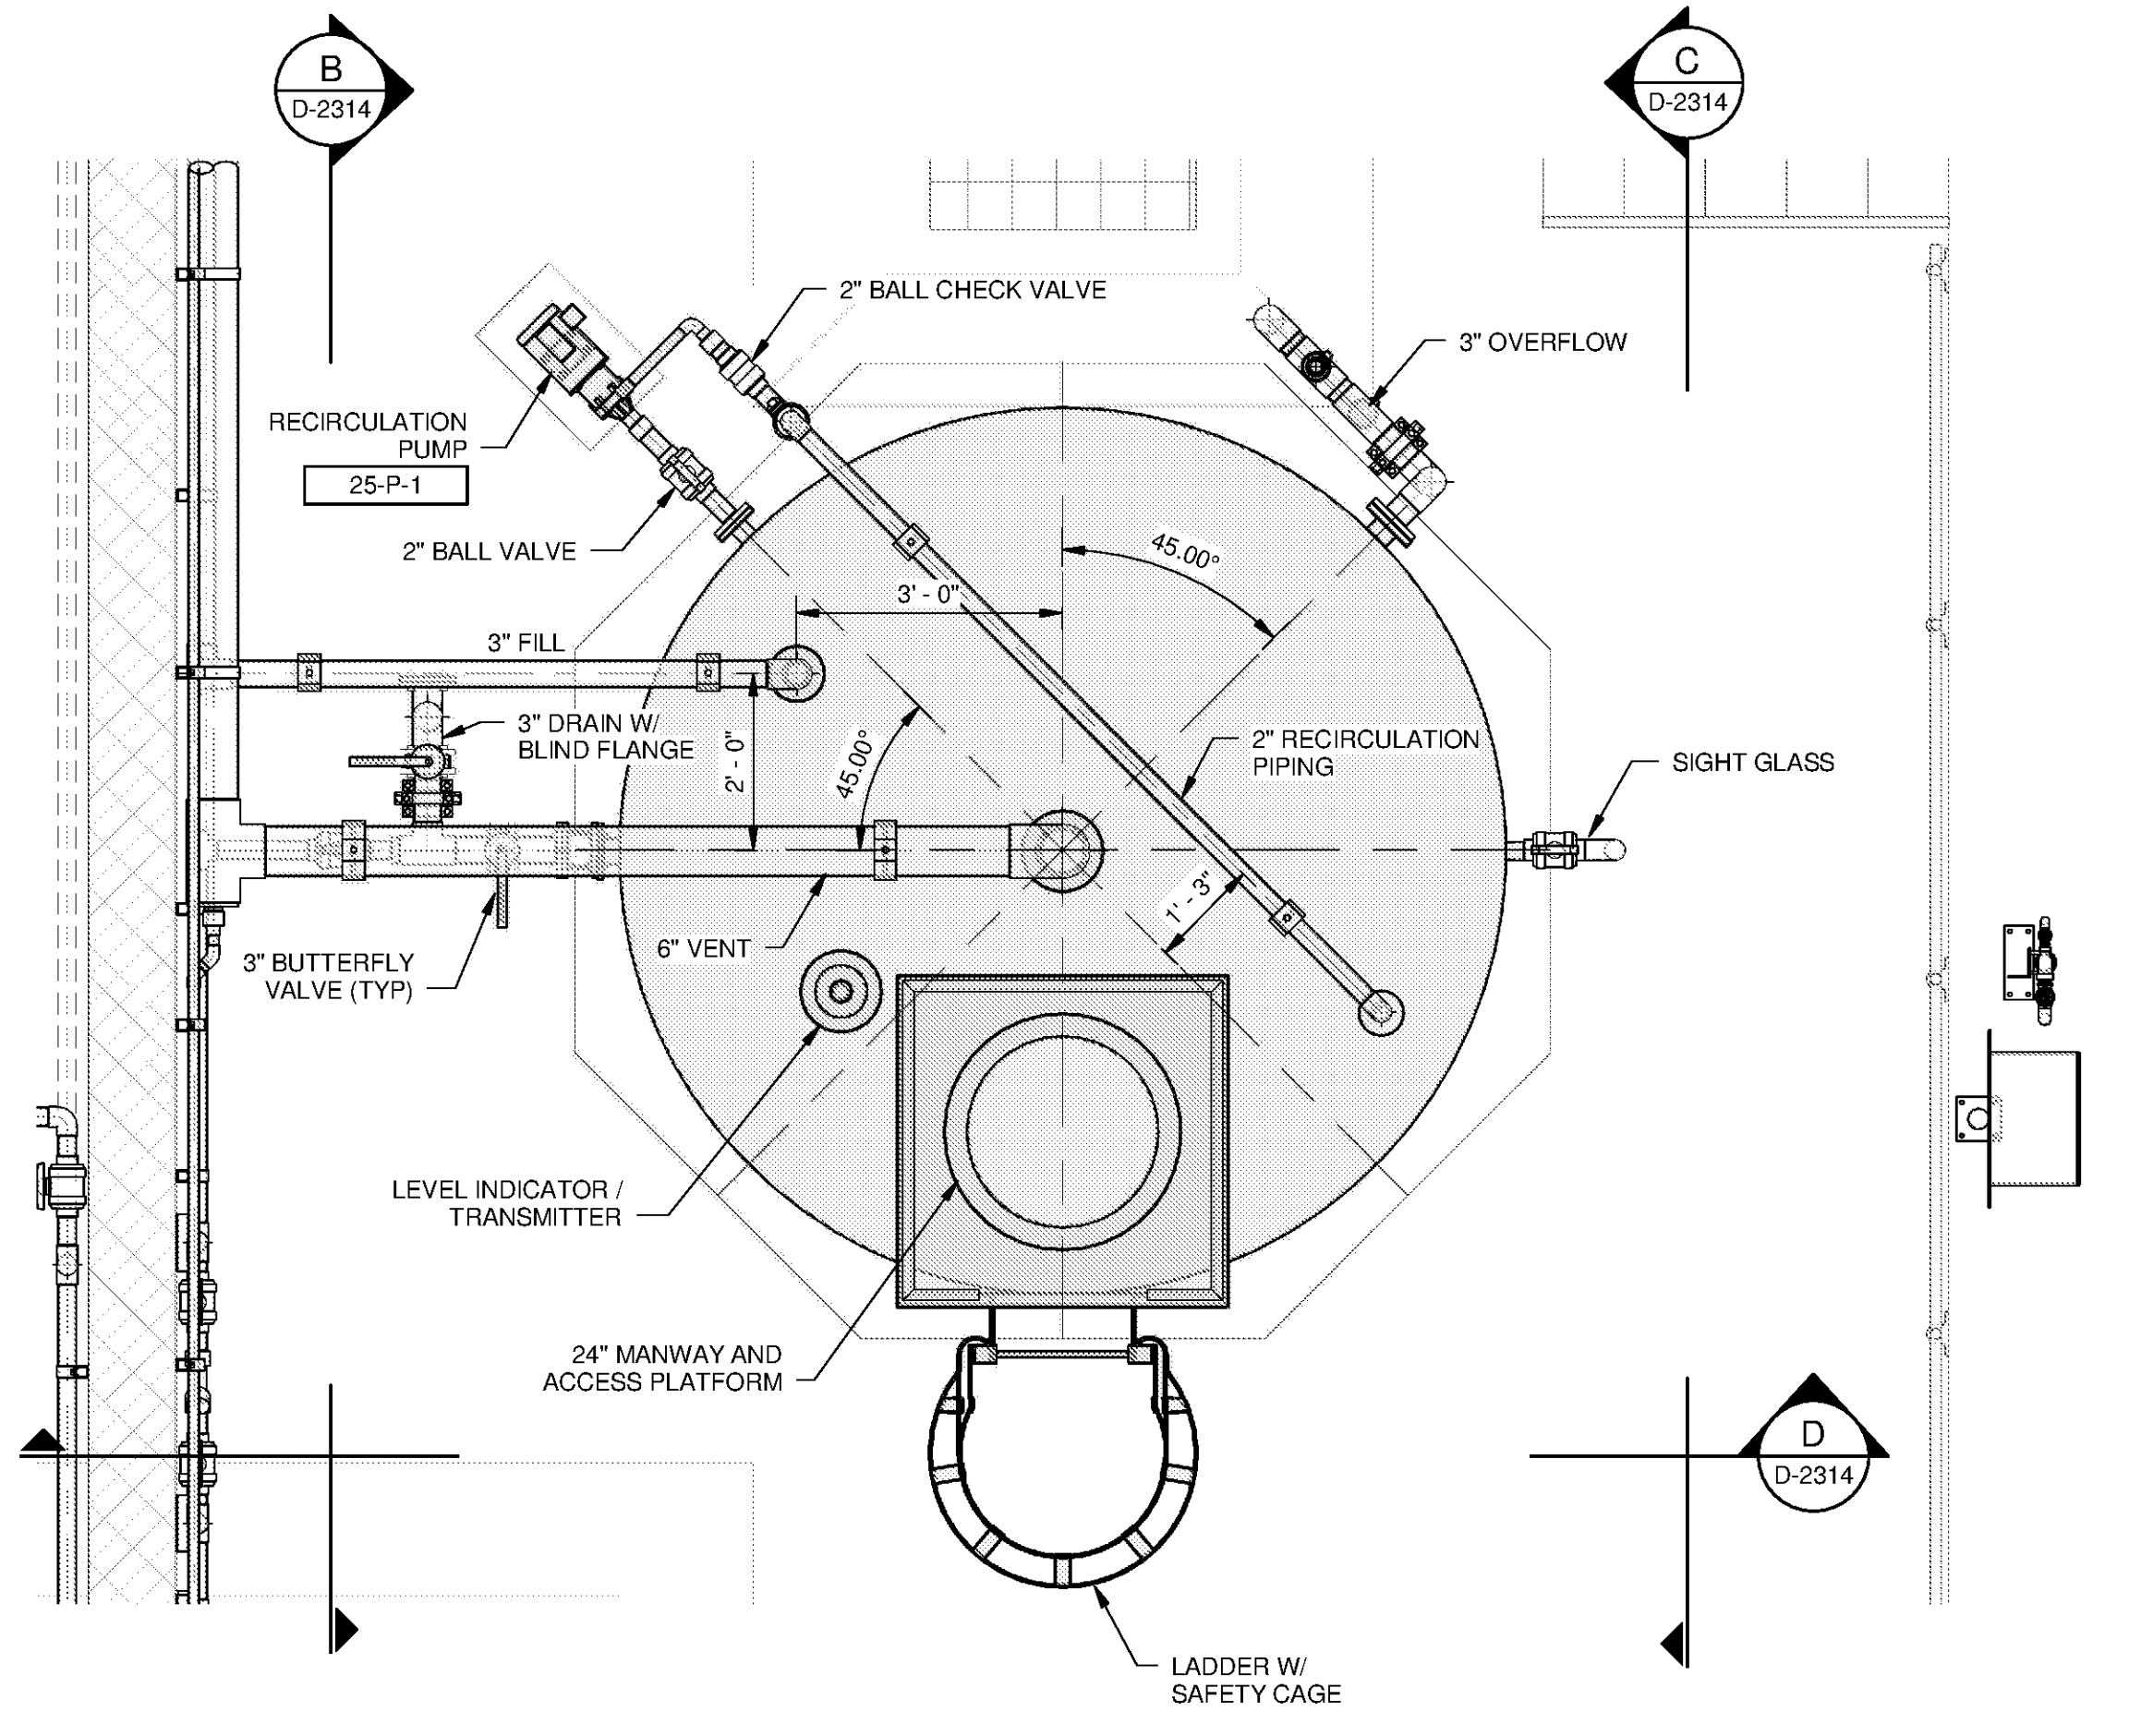

5 PLAN
D-2109 SCALE: 3/8" = 1'-0"

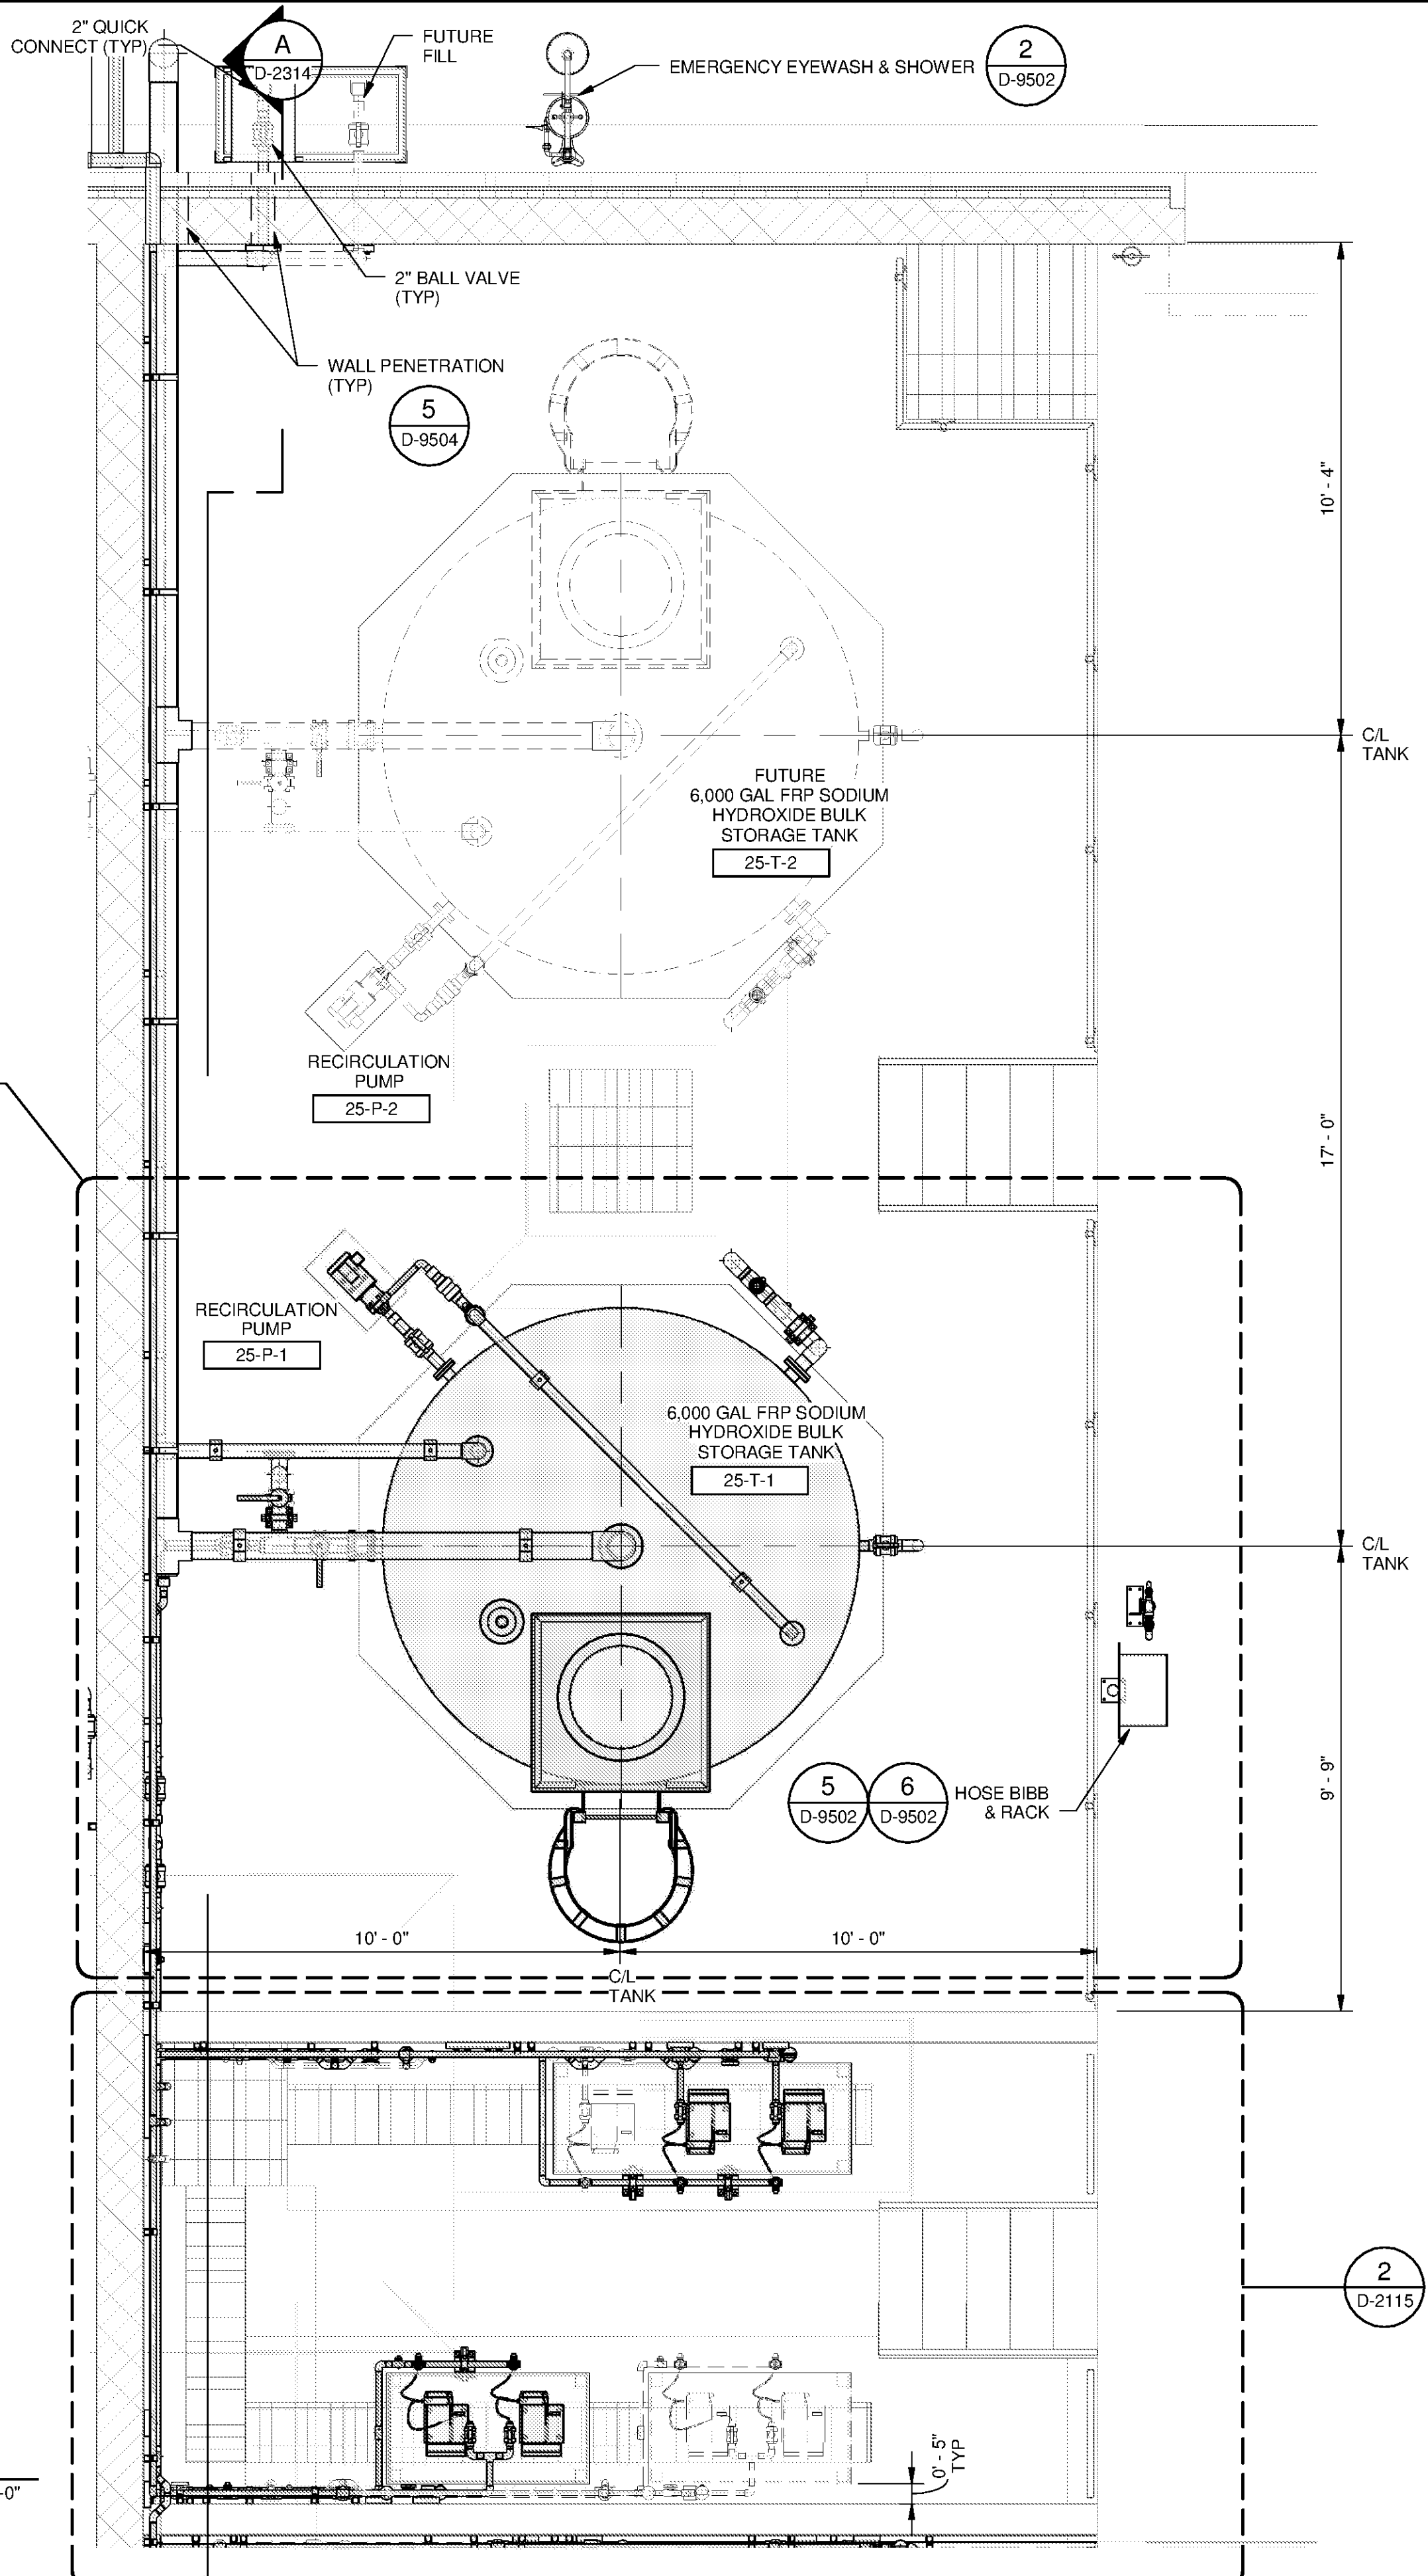

MARK	DATE	DESCRIPTION	BY

HUNTSVILLE UTILITIES
SOUTHEAST WATER TREATMENT PLANT
SODIUM HYDROXIDE BULK STORAGE & FEED SYSTEM PLANS

Project No.: 200-11740-10003
Designed By: JCB
Drawn By: JTE
Checked By: JPT

D-2115