



**C SECTION**  
D-2111 SCALE: 3/8" = 1'-0"

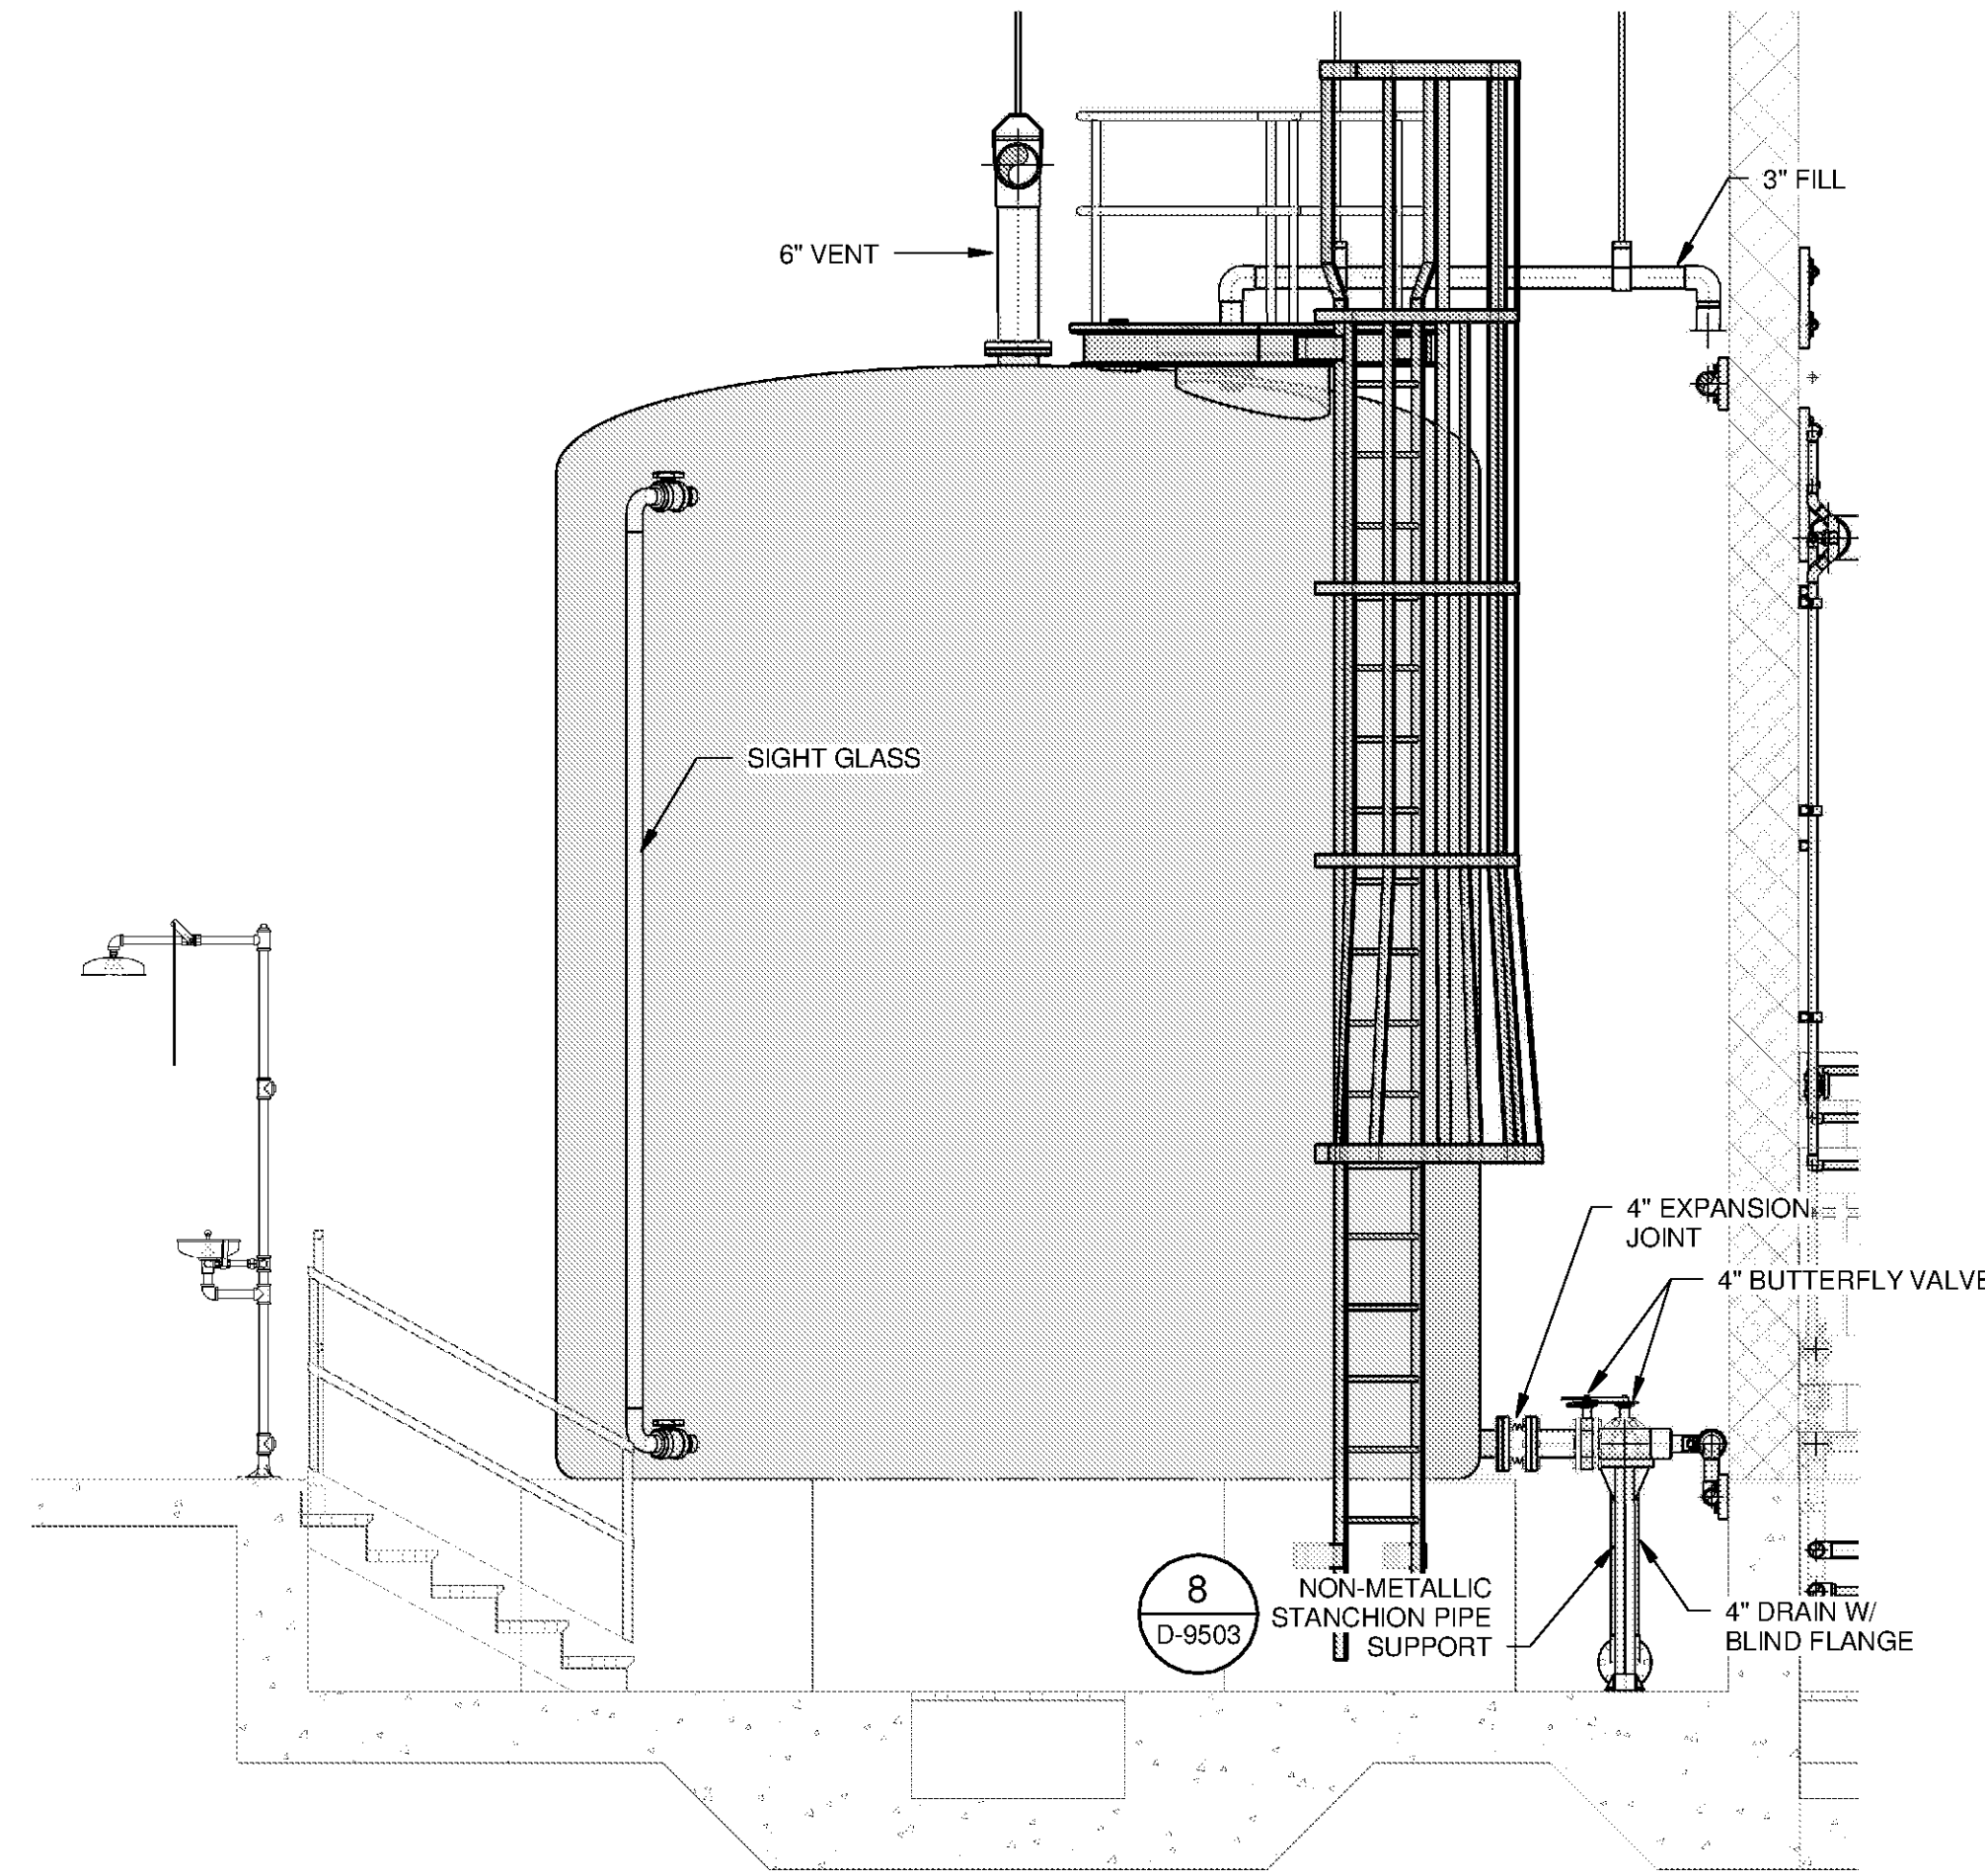

**D SECTION**  
D-2111 SCALE: 3/8" = 1'-0"

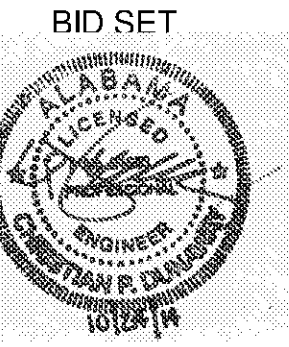

BID SET

MARK	DATE	DESCRIPTION	BY

HUNTSVILLE UTILITIES  
SOUTHEAST WATER TREATMENT PLANT  
ALUM BULK STORAGE &  
FEED SYSTEM SECTIONS

Project No.: 200-11740-10003  
Designed By: JCB  
Drawn By: JTE  
Checked By: JPT

**D-2309**