

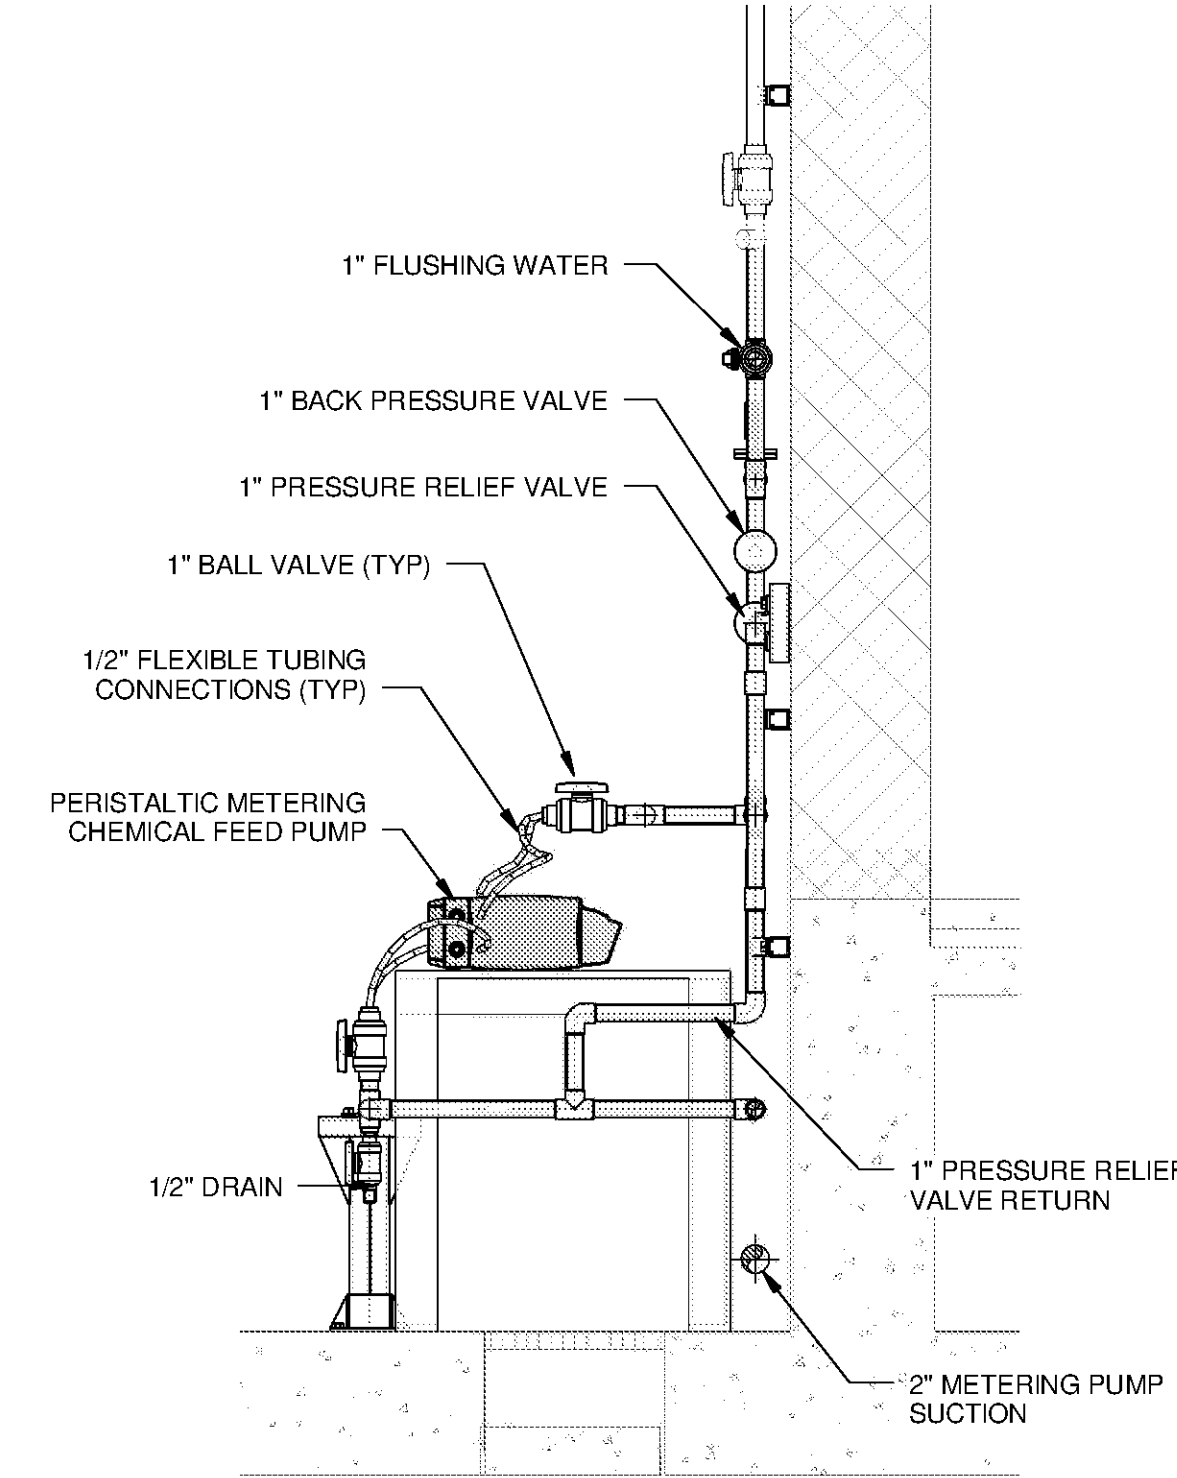


10/17/2014 4:40:08 PM C:\Users\ion.evans\Desktop\Active Projects\Revit\WTP-11740-D-MAINPR Ion.evans.rvt

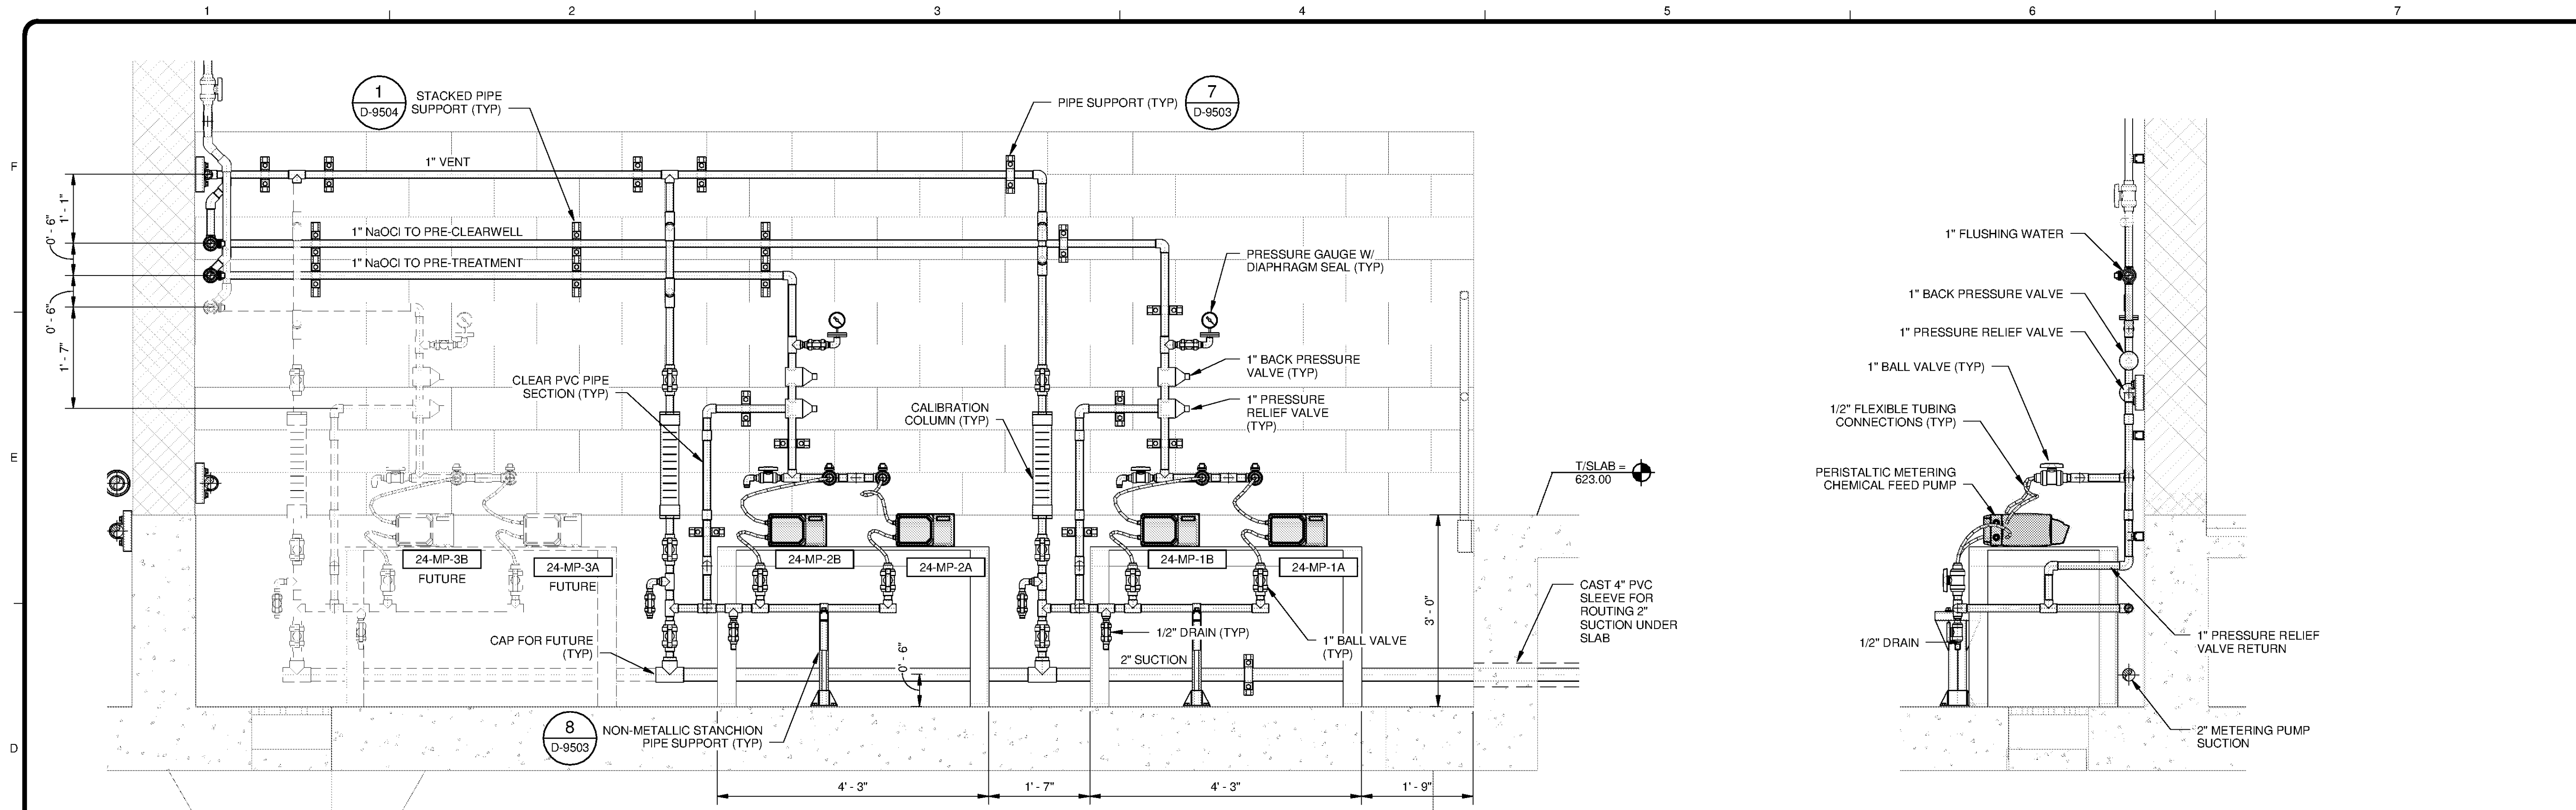


F SECTION
D-2113 SCALE: 3/4" = 1'-0"

H SECTION
D-2113 SCALE: 3/4" = 1'-0"

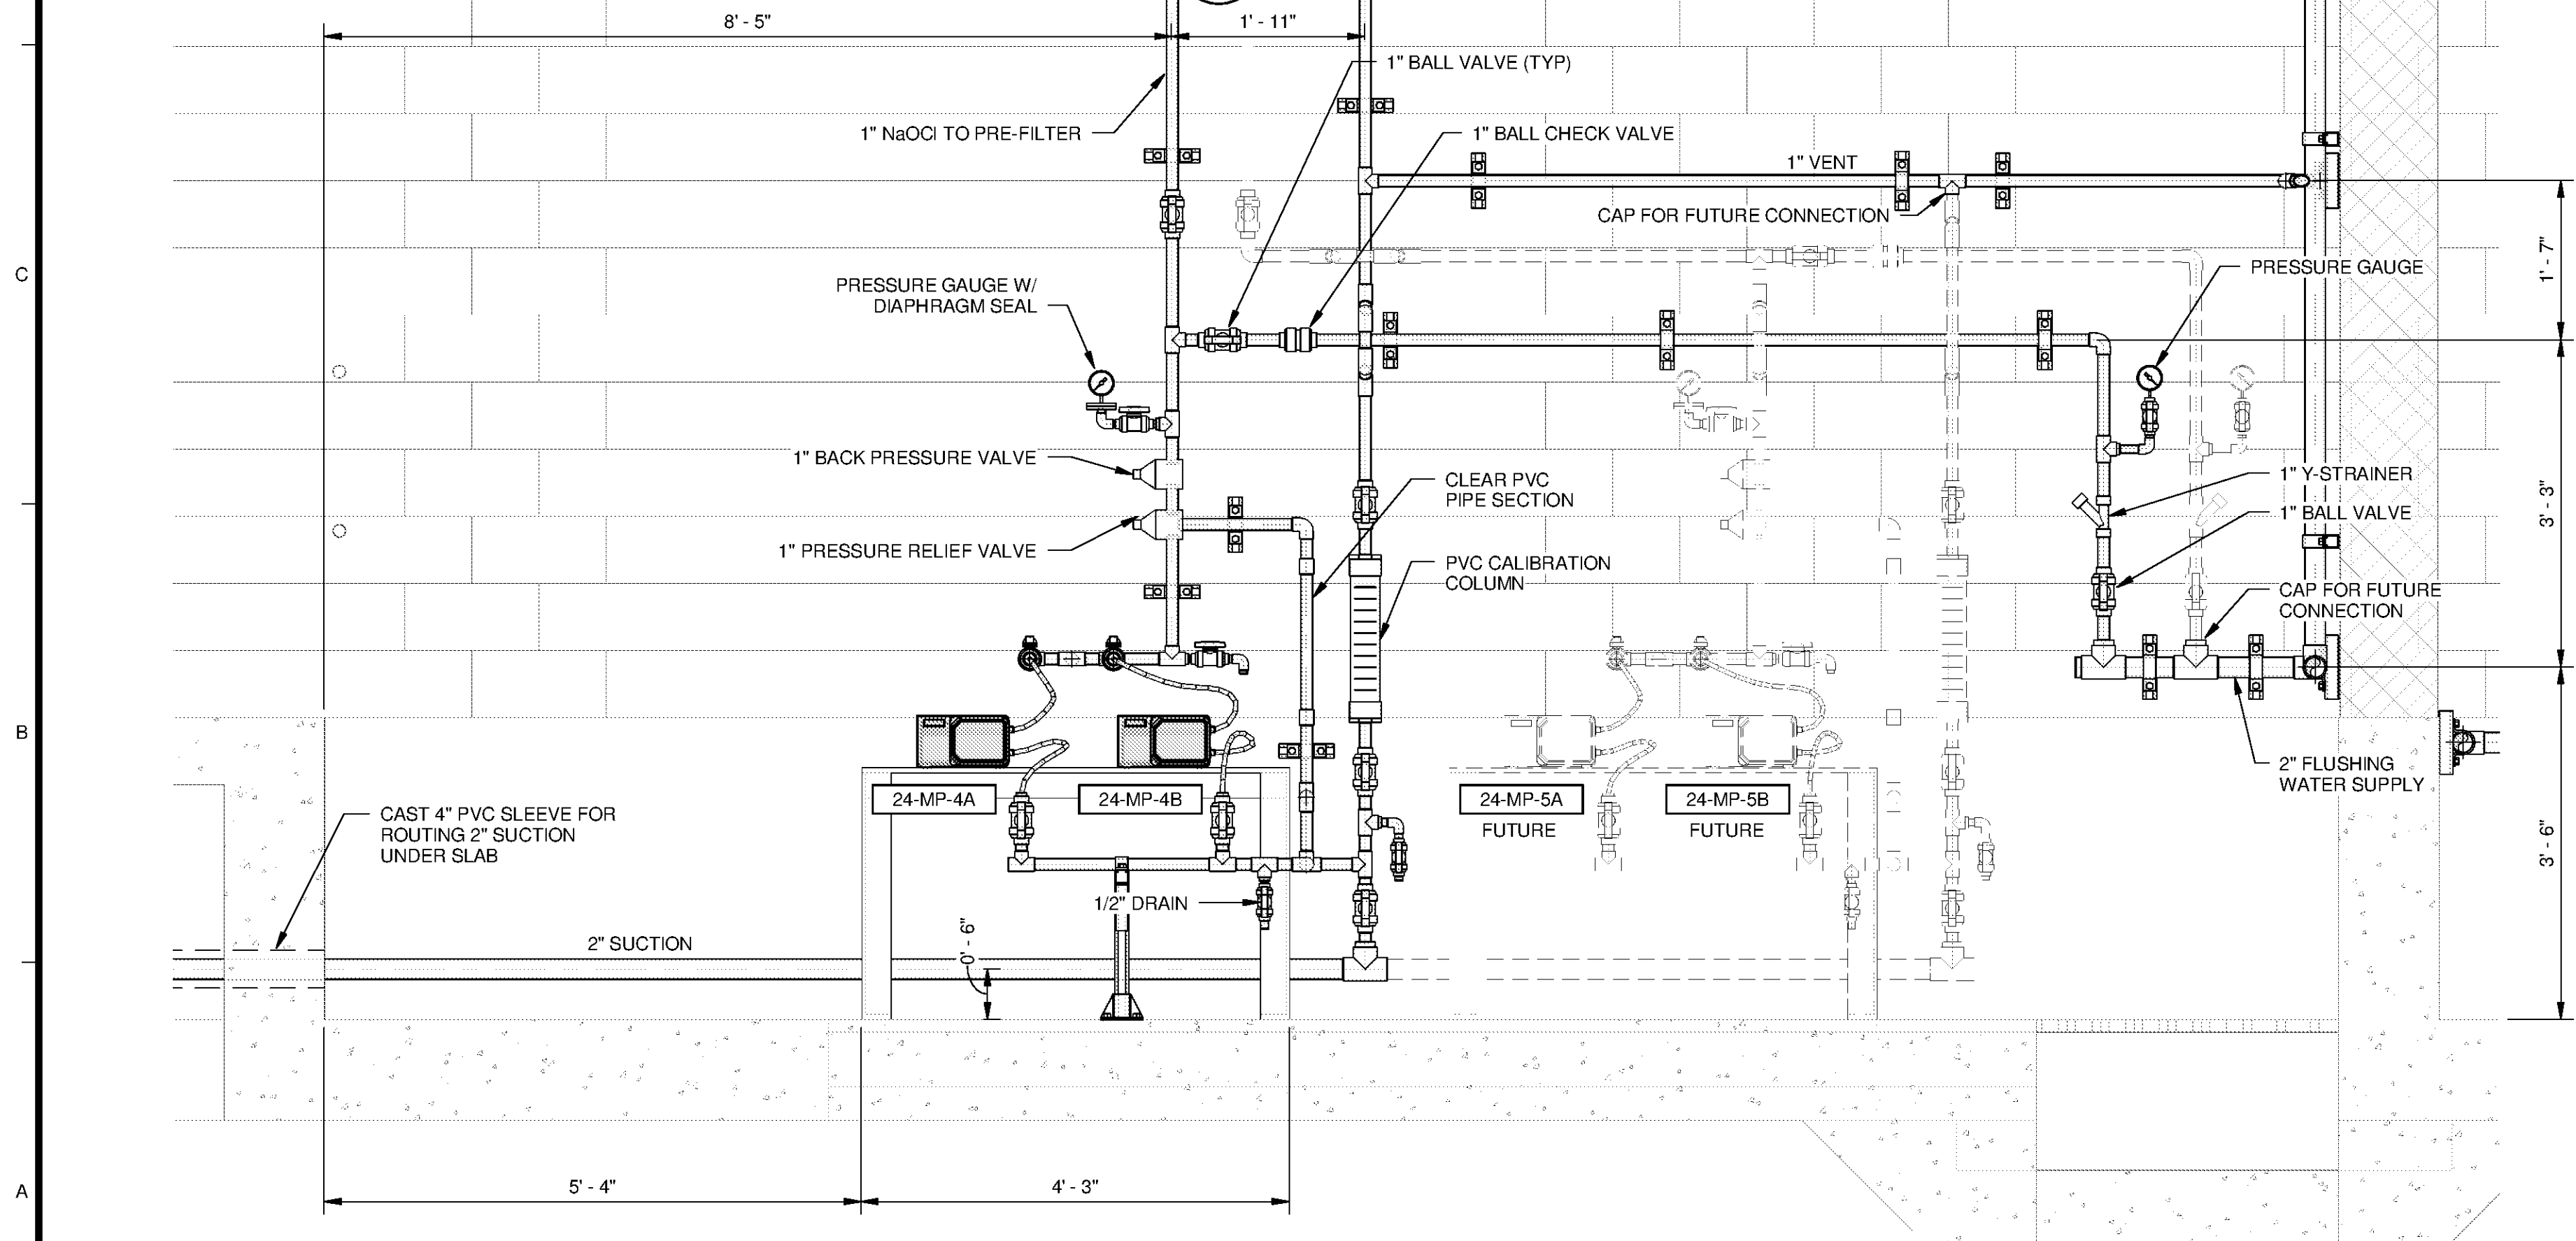

G SECTION
D-2113 SCALE: 3/4" = 1'-0"

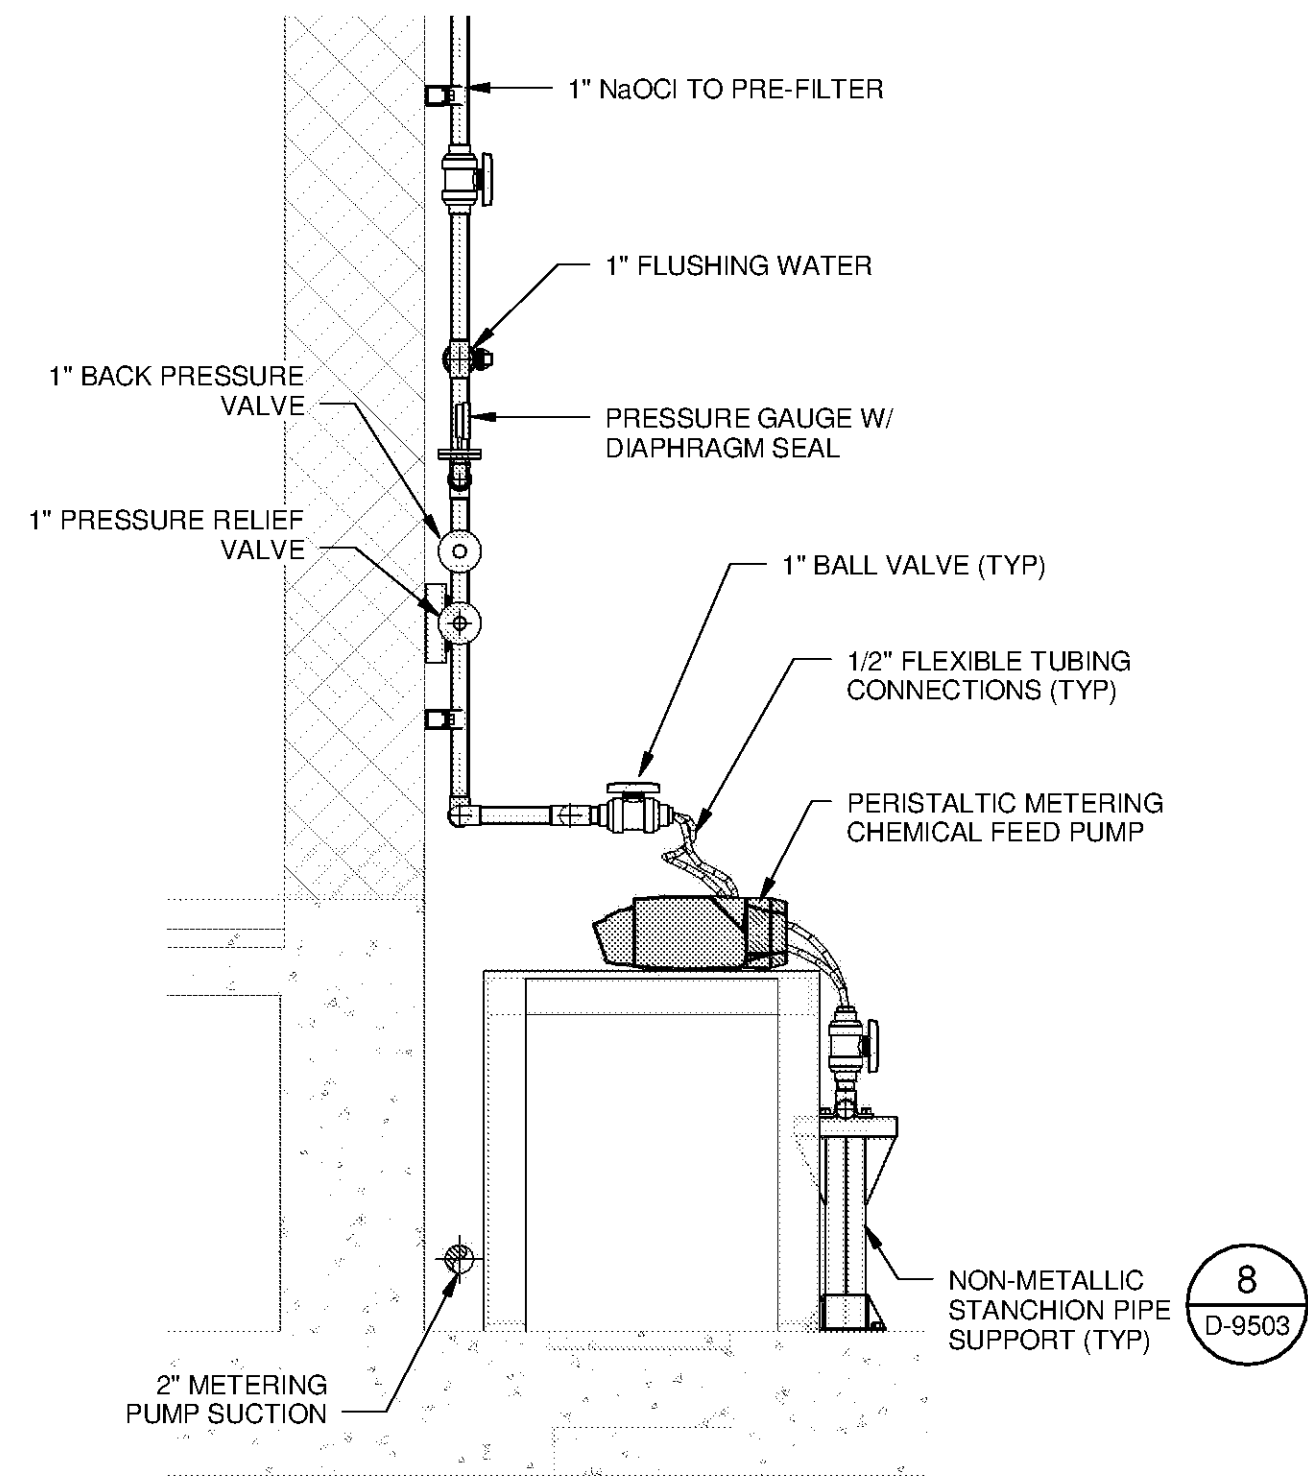

J SECTION
D-2113 SCALE: 3/4" = 1'-0"

TETRA TECH
www.tetrattech.com
101 QUALITY CIRCLE, SUITE 140
HUNTSVILLE, ALABAMA 35896
PHONE: (256) 424-4077 FAX: (256) 424-4087

BID SET
Professional Engineer
ALABAMA
10/24/14

BY	DESCRIPTION
MARK	DATE

HUNTSVILLE UTILITIES
SOUTHEAST WATER TREATMENT PLANT
**SODIUM HYPOCHLORITE
BULK STORAGE & FEED
SYSTEM SECTIONS**

Project No.: 200-11740-10003
Designed By: JCB
Drawn By: JTE
Checked By: JPT

D-2313

Bar Measures 1 Inch

Copyright: Tetra Tech