




10/17/2014 4:40:33 PM C:\Users\ion.evans\Desktop\Active Projects\Revit\WTP-11740-D-MAINPR_ion.evans.rvt

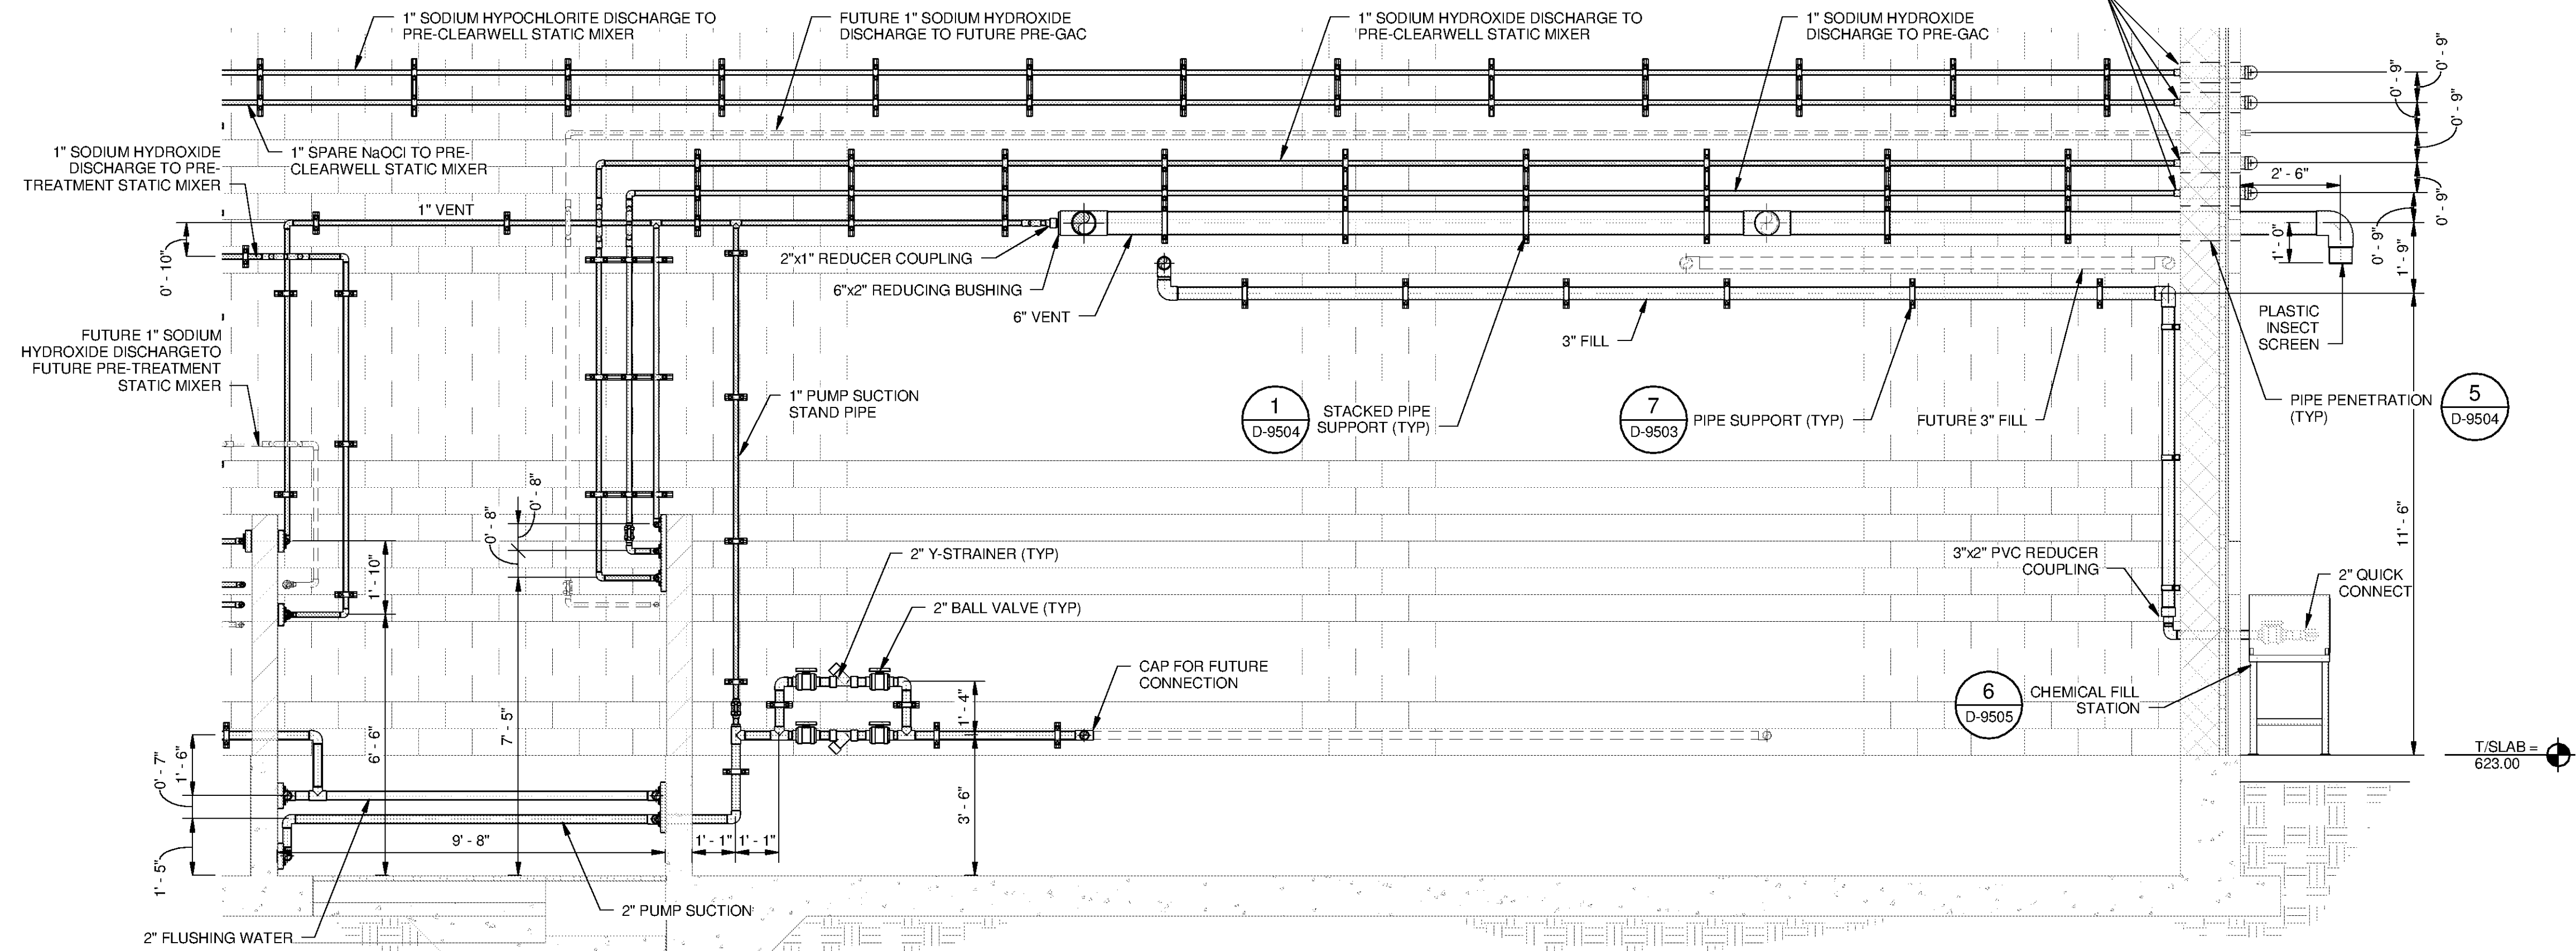


A SECTION
 D-2115 SCALE: 3/8" = 1'-0"

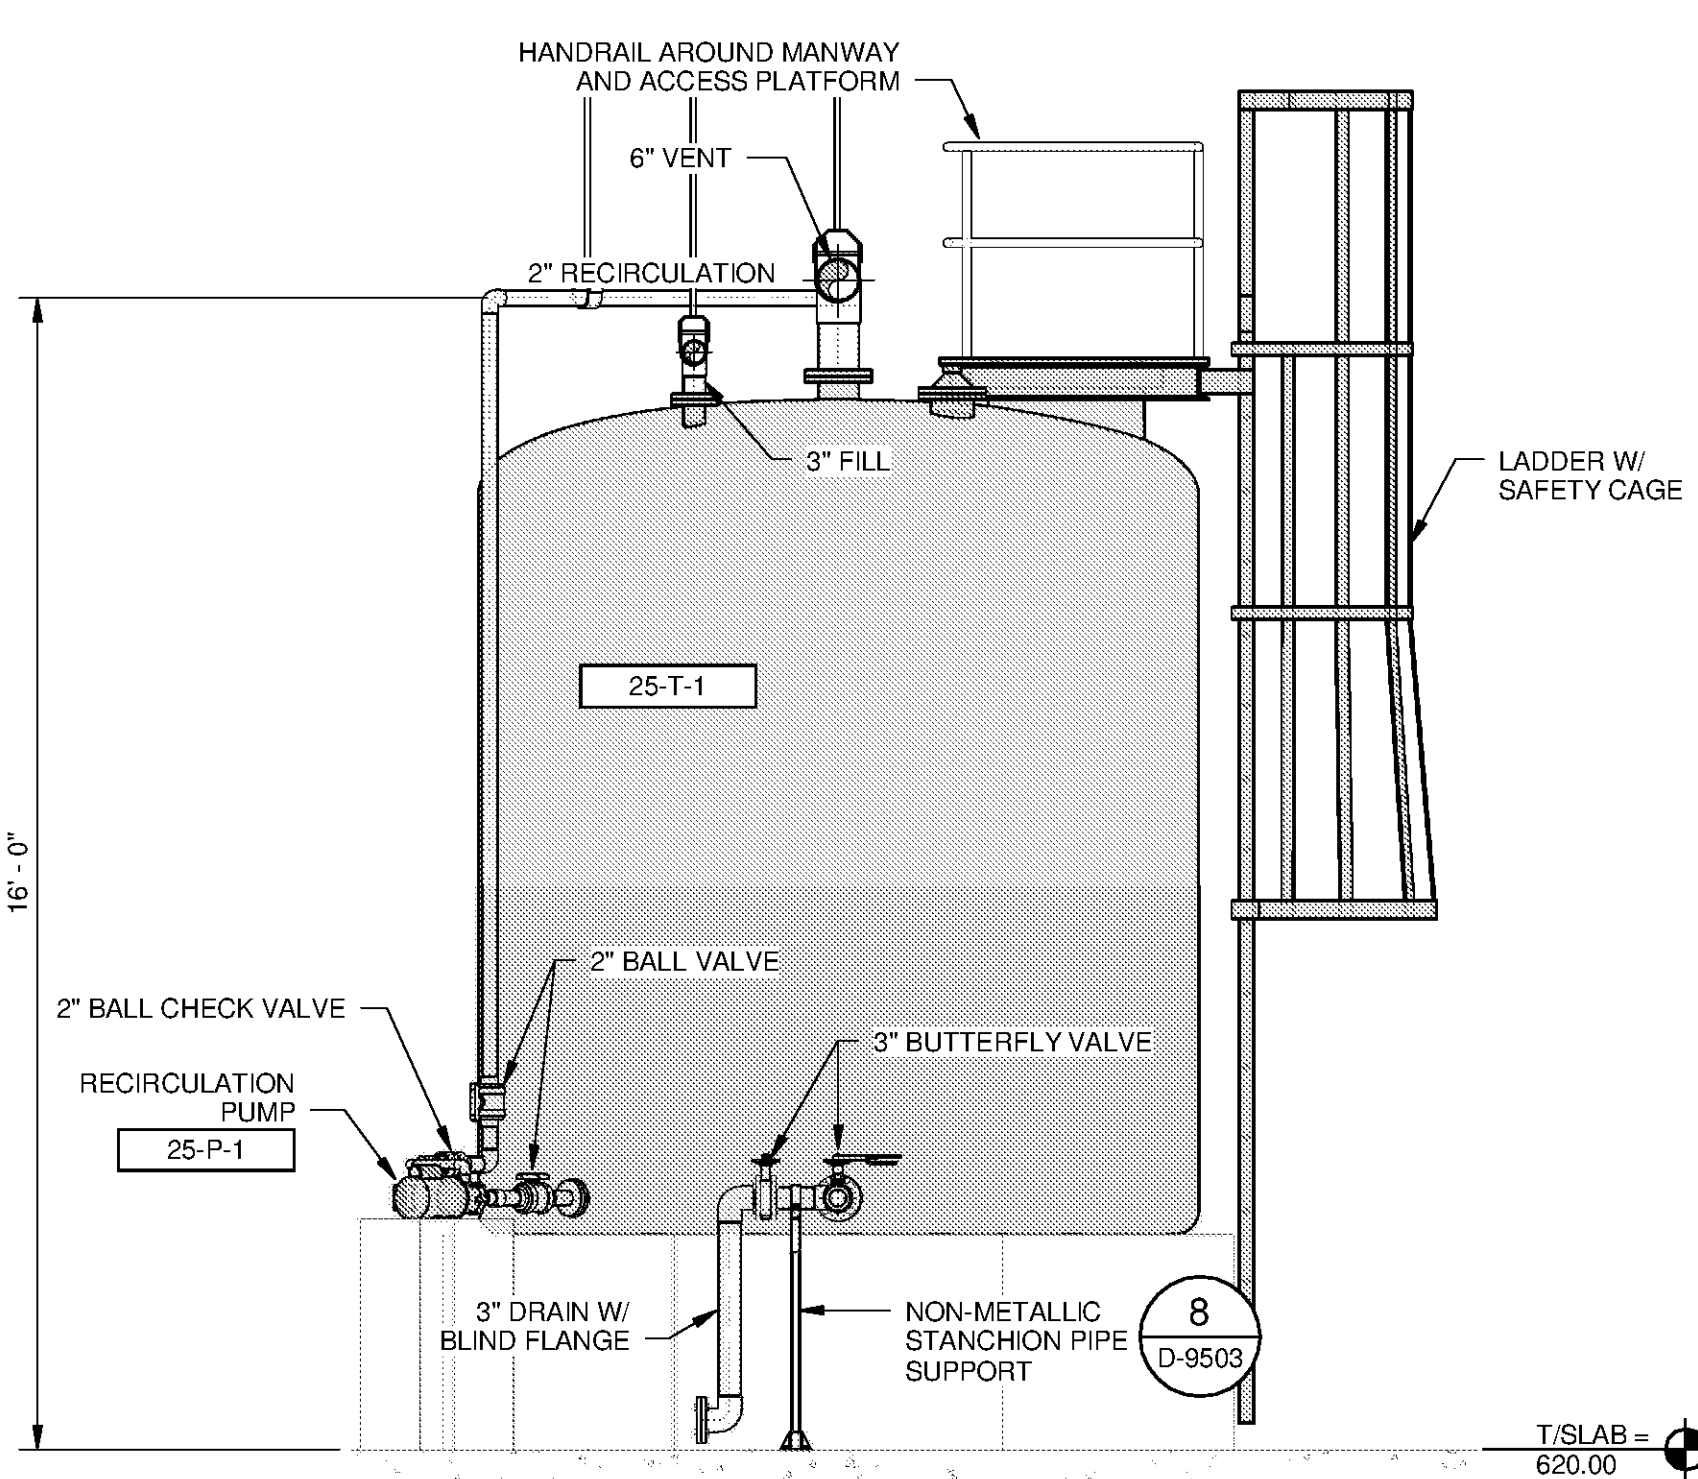


B SECTION
 D-2115 SCALE: 3/8" = 1'-0"

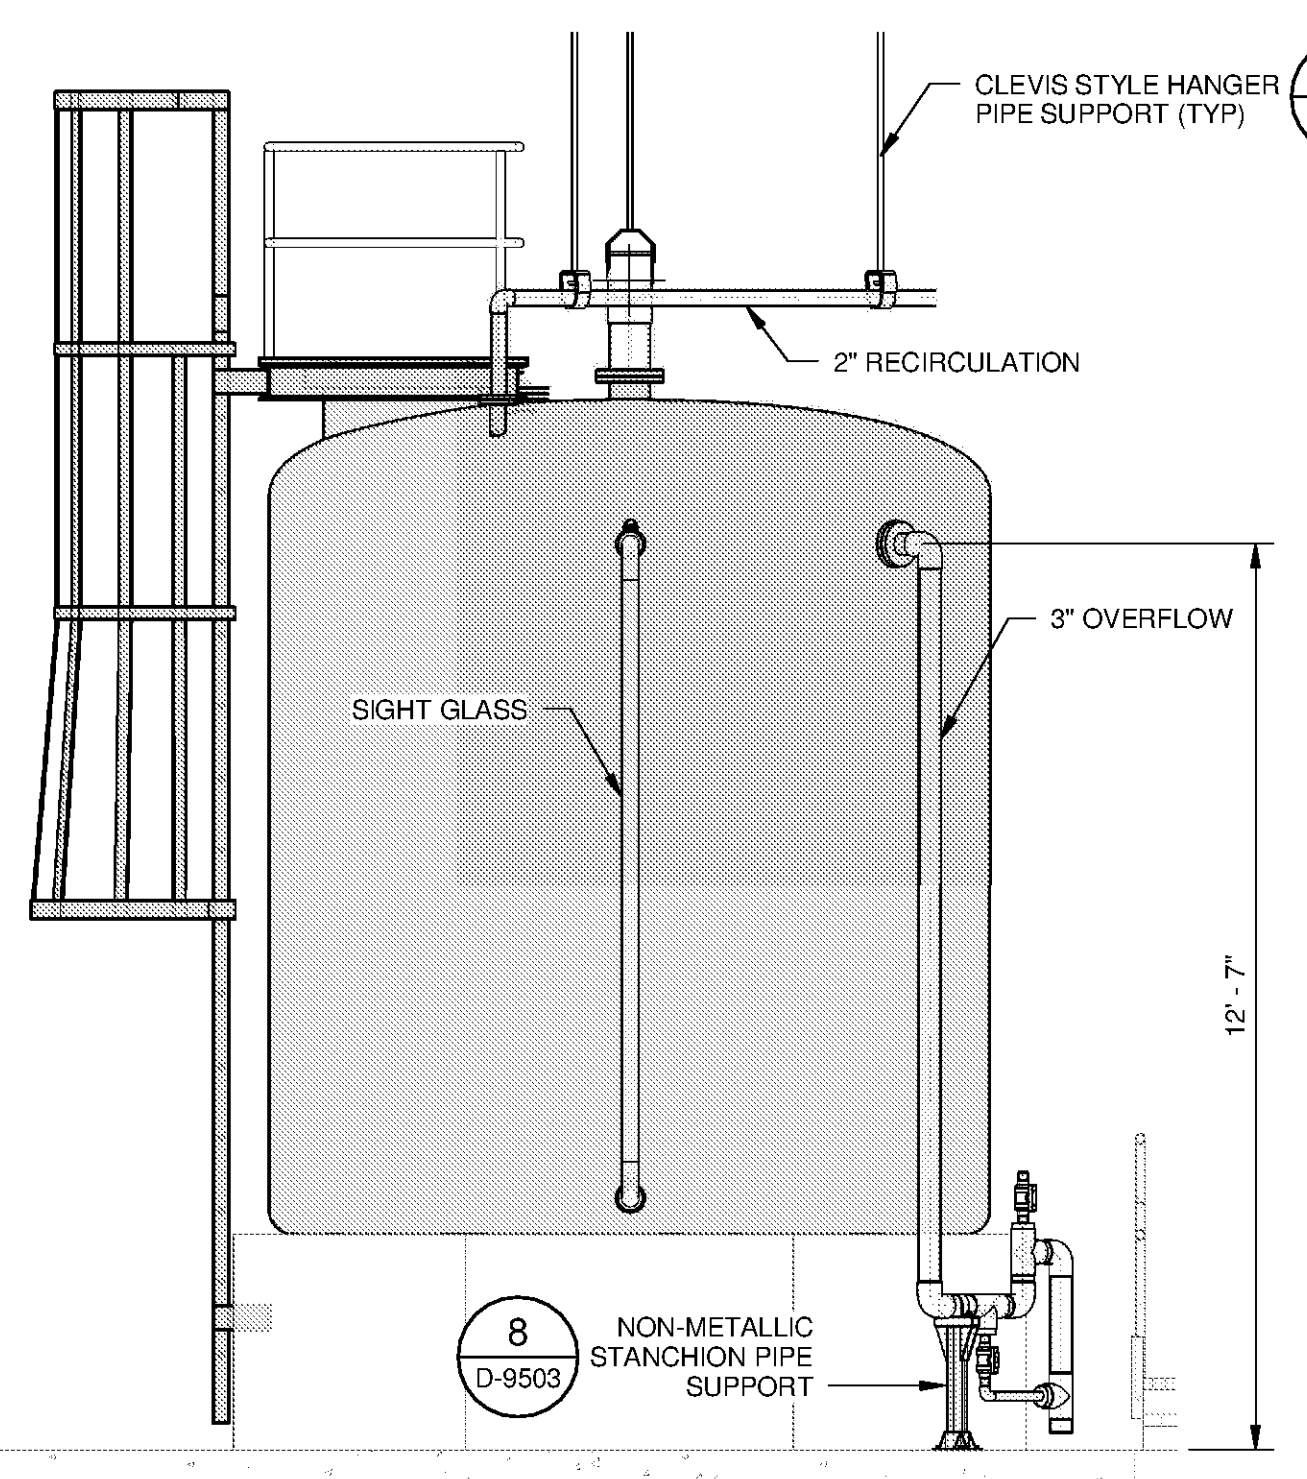

C SECTION
 D-2115 SCALE: 3/8" = 1'-0"

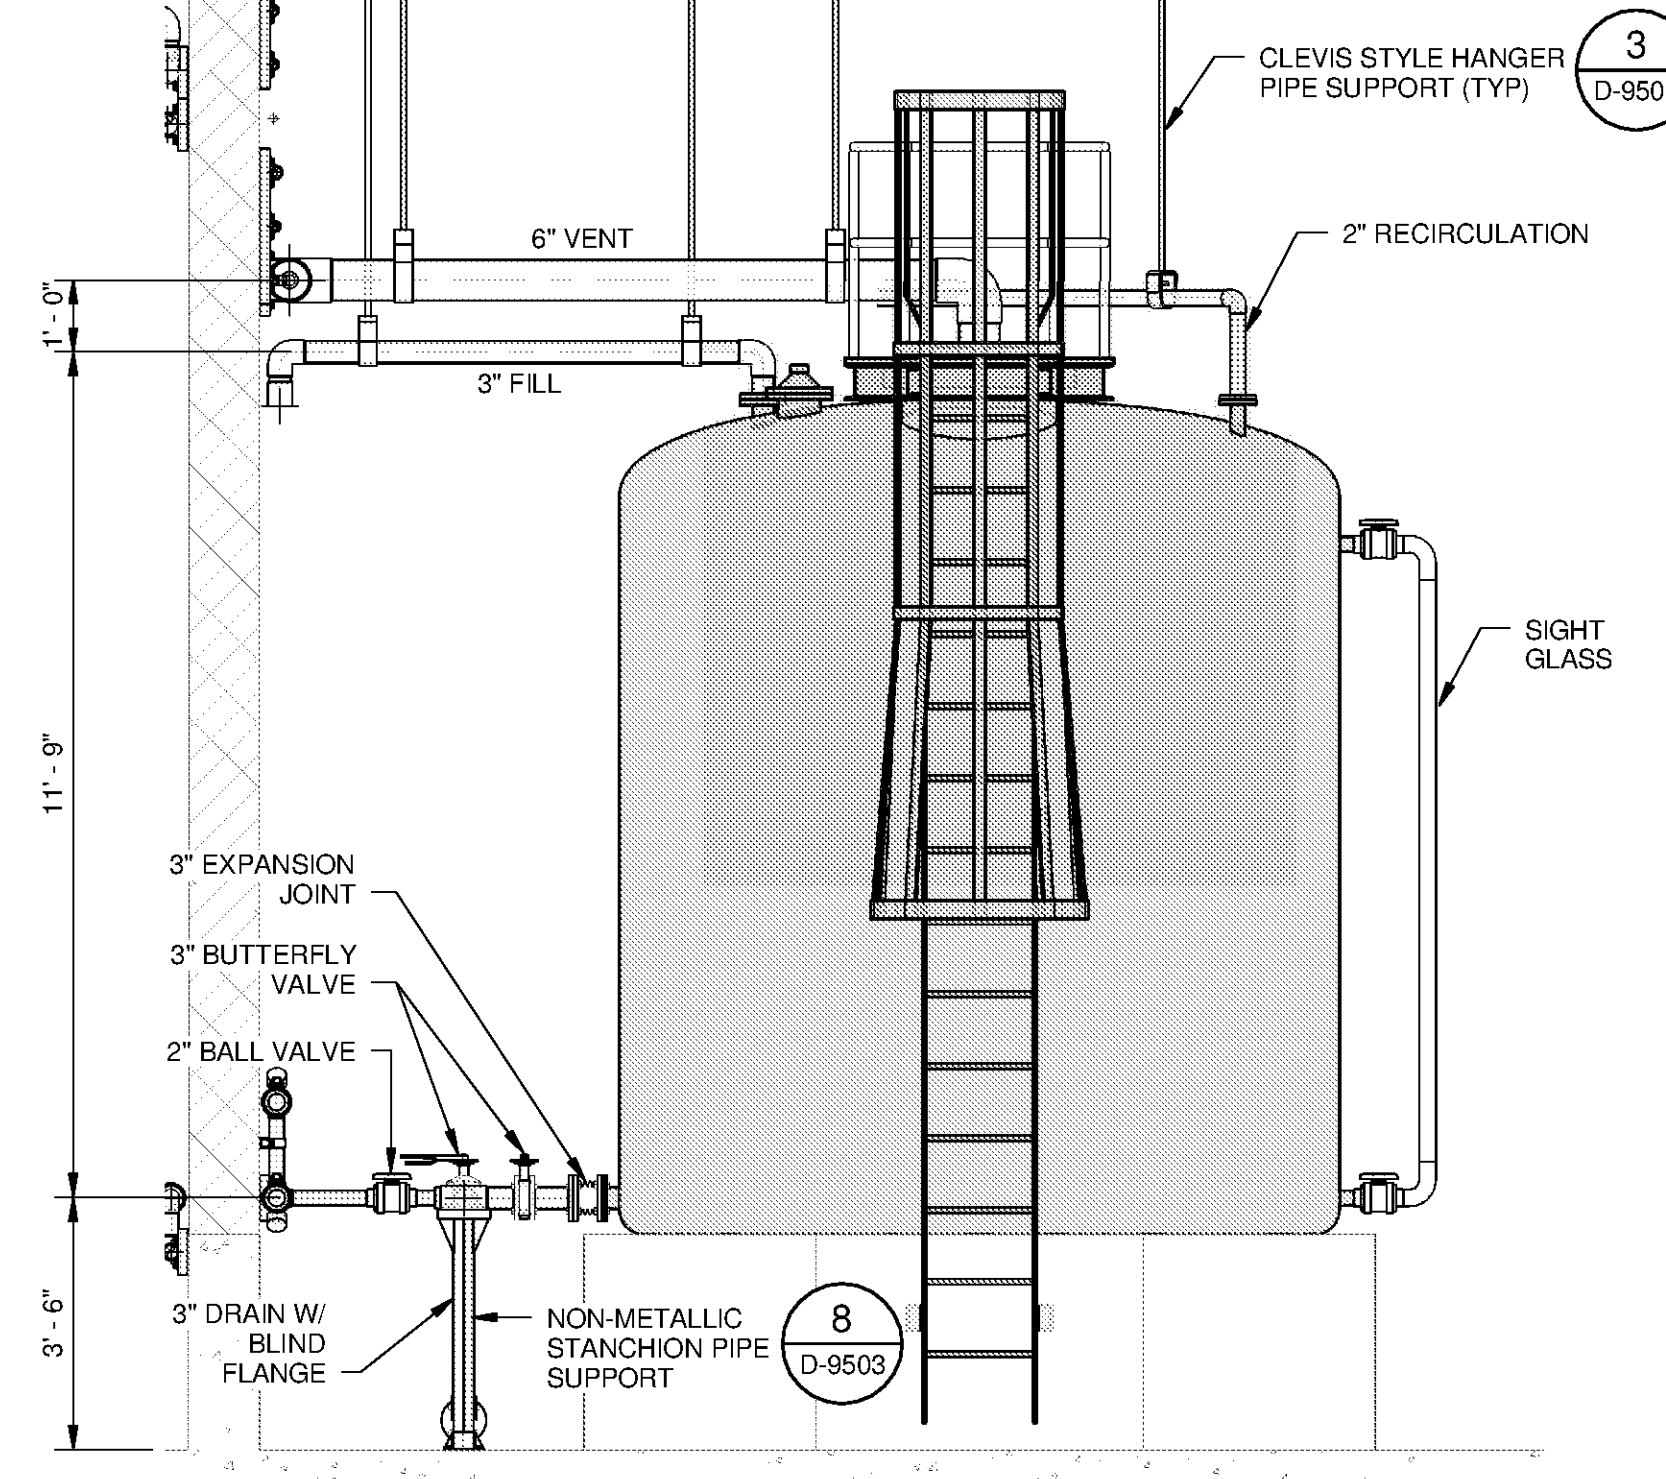

D SECTION
 D-2115 SCALE: 3/8" = 1'-0"

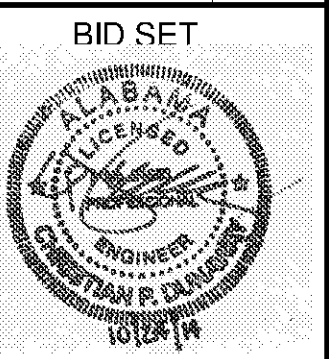

BID SET

BY	DESCRIPTION	DATE	MARK

BY	DESCRIPTION	DATE	MARK

HUNTSVILLE UTILITIES
 SOUTHEAST WATER TREATMENT PLANT
SODIUM HYDROXIDE BULK STORAGE & FEED SYSTEM SECTIONS

Project No.: 200-11740-10003
 Designed By: JCB
 Drawn By: JTE
 Checked By: JPT

D-2314

Bar Measures 1 Inch

Copyright: Tetra Tech