




10/17/2014 4:41:56 PM C:\Users\ion.evans\Desktop\Active Projects\Revit\WTP-11740-D-MAINPR_\ion.evans.rvt

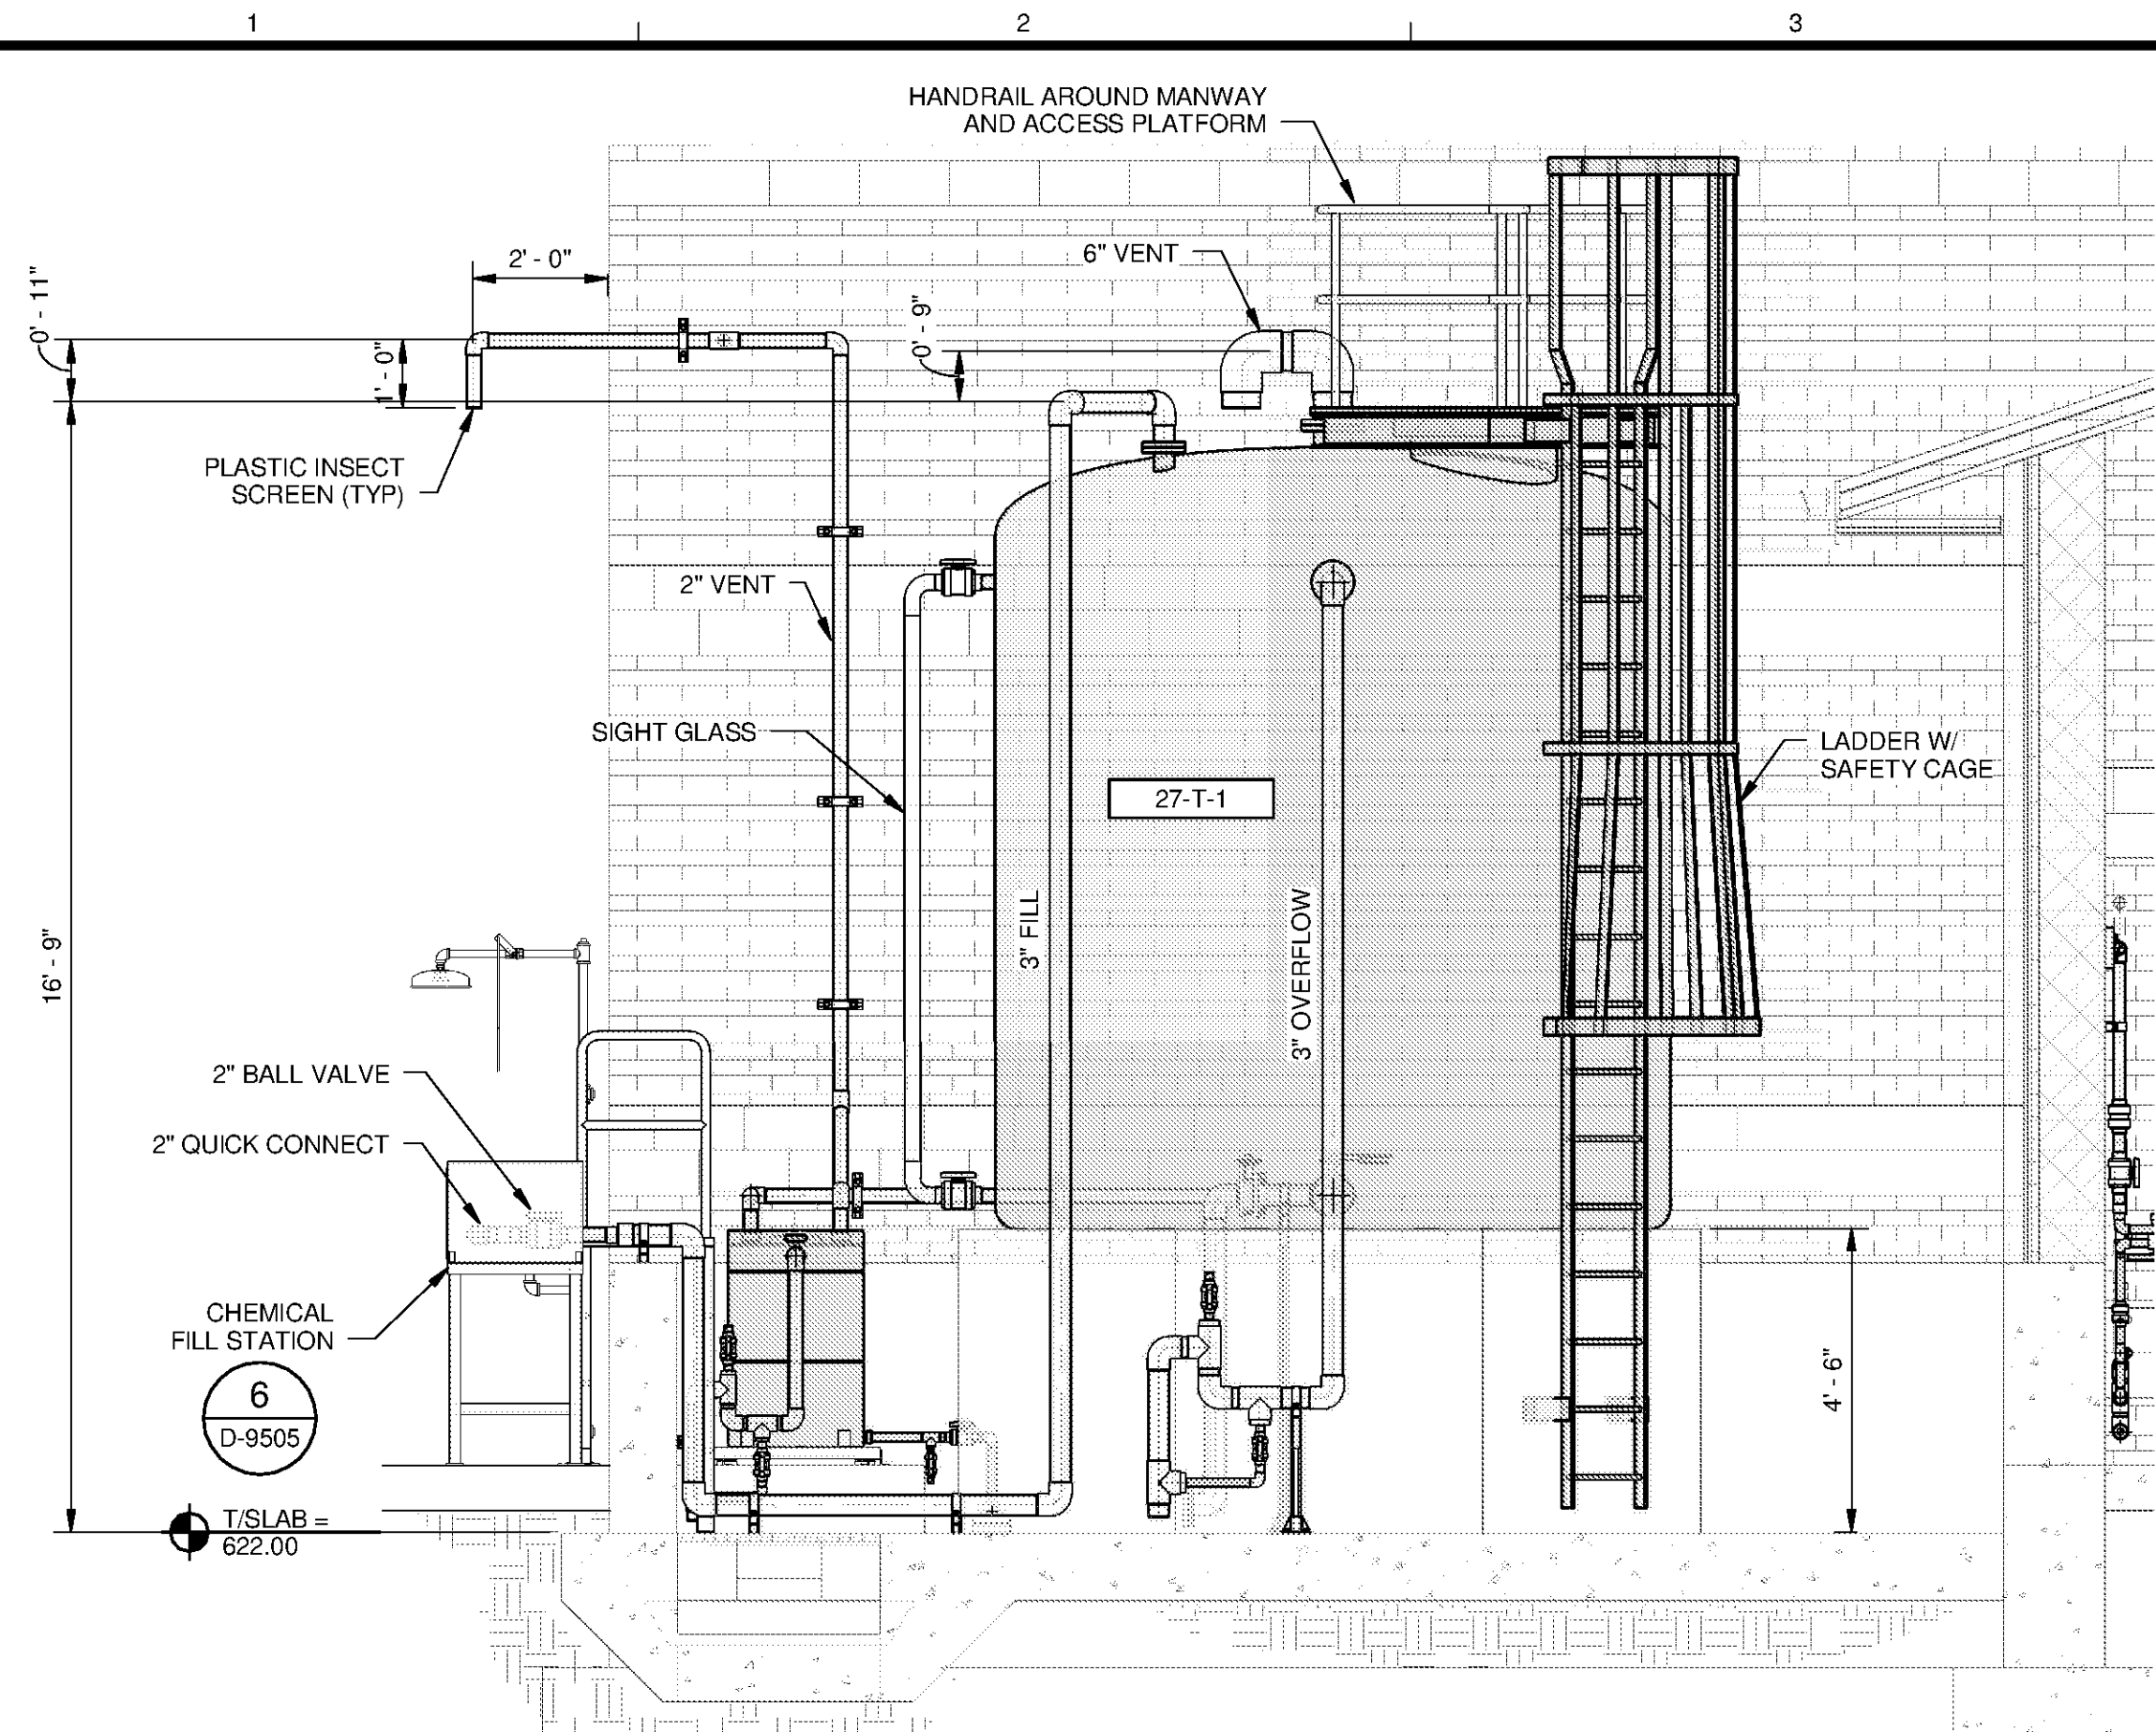


A SECTION
D-2119 SCALE: 3/8" = 1'-0"

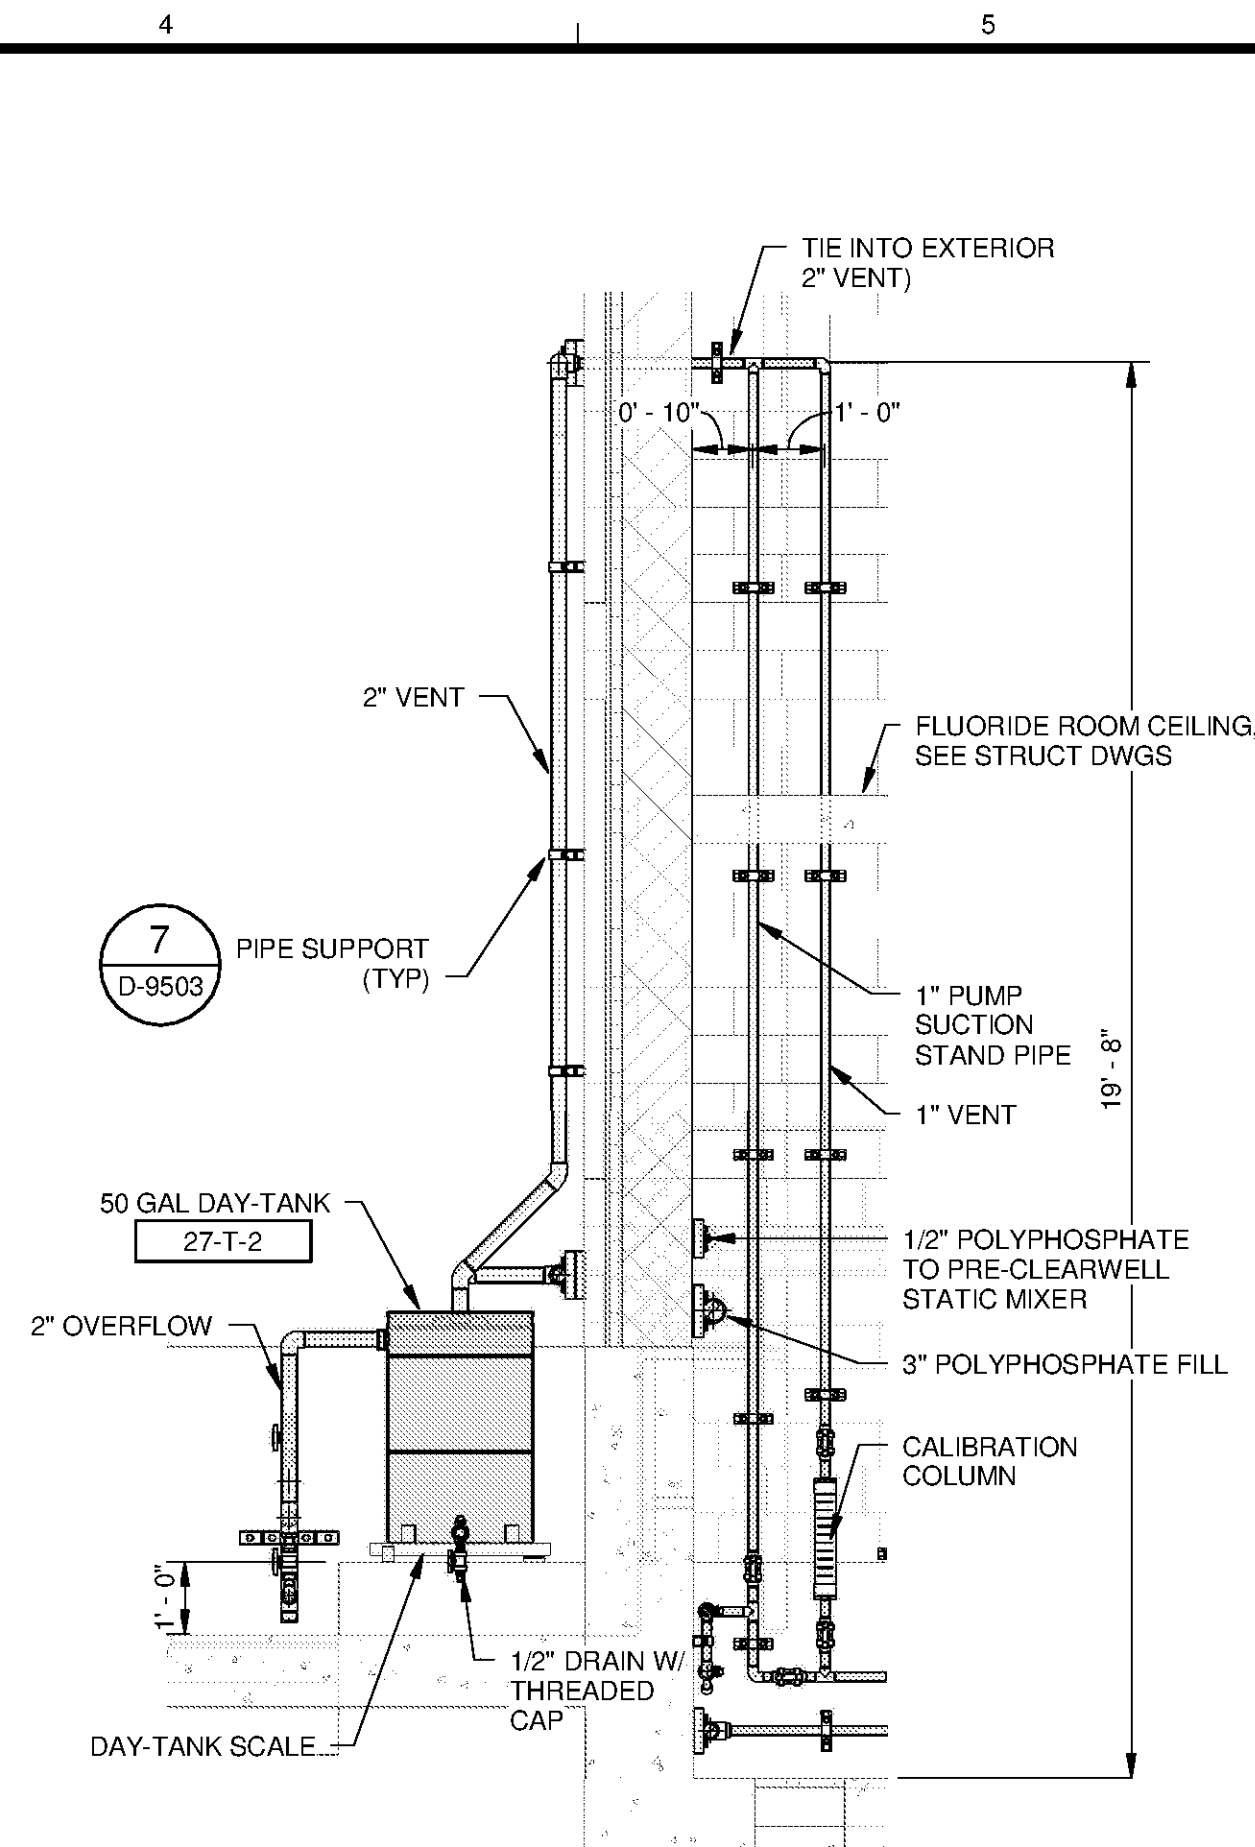


B SECTION
D-2119 SCALE: 3/8" = 1'-0"

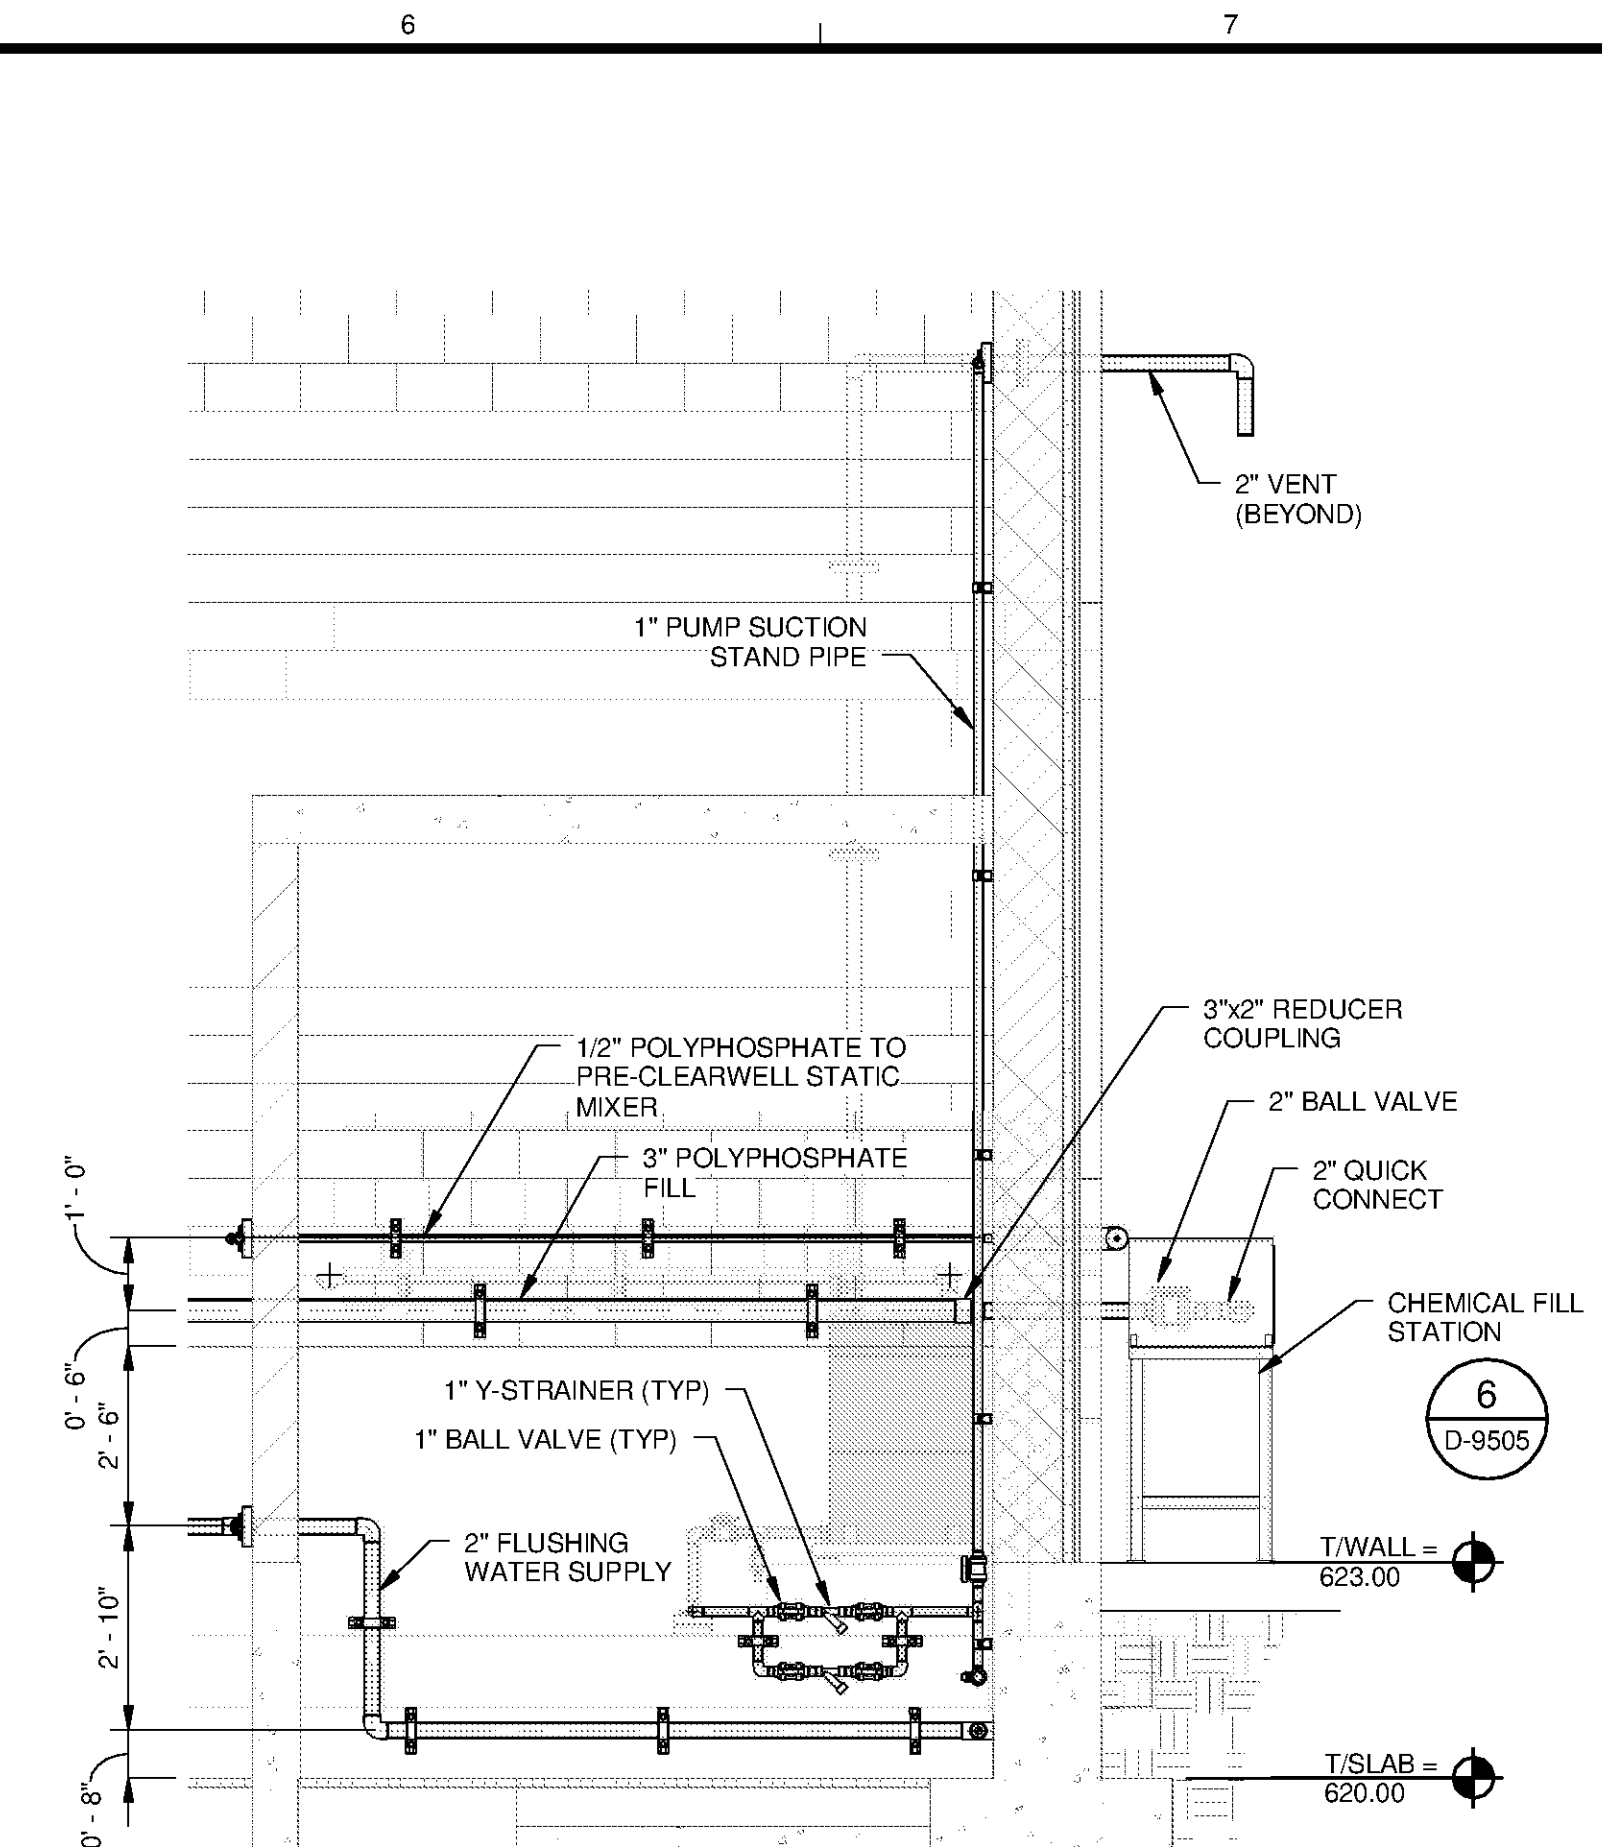


C SECTION
D-2119 SCALE: 3/8" = 1'-0"

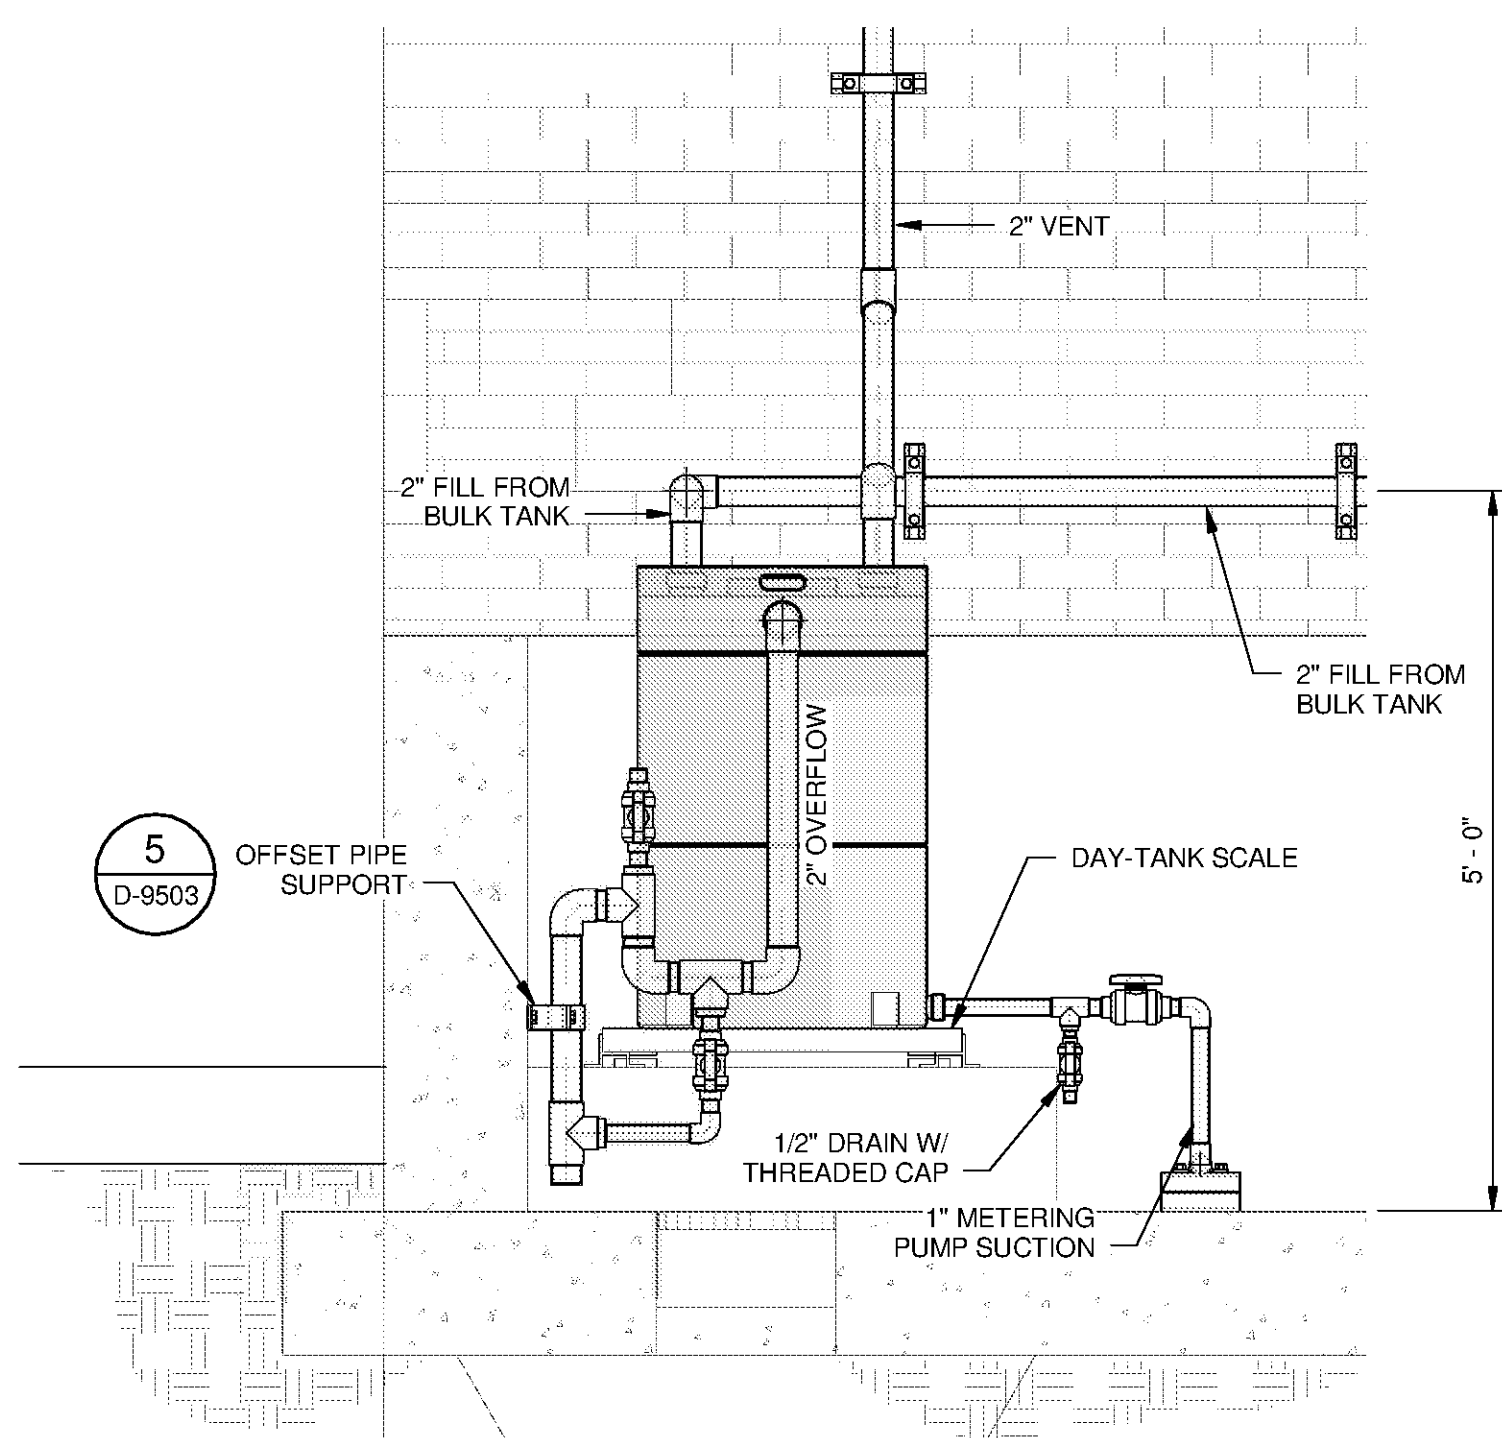


D SECTION
D-2119 SCALE: 3/4" = 1'-0"

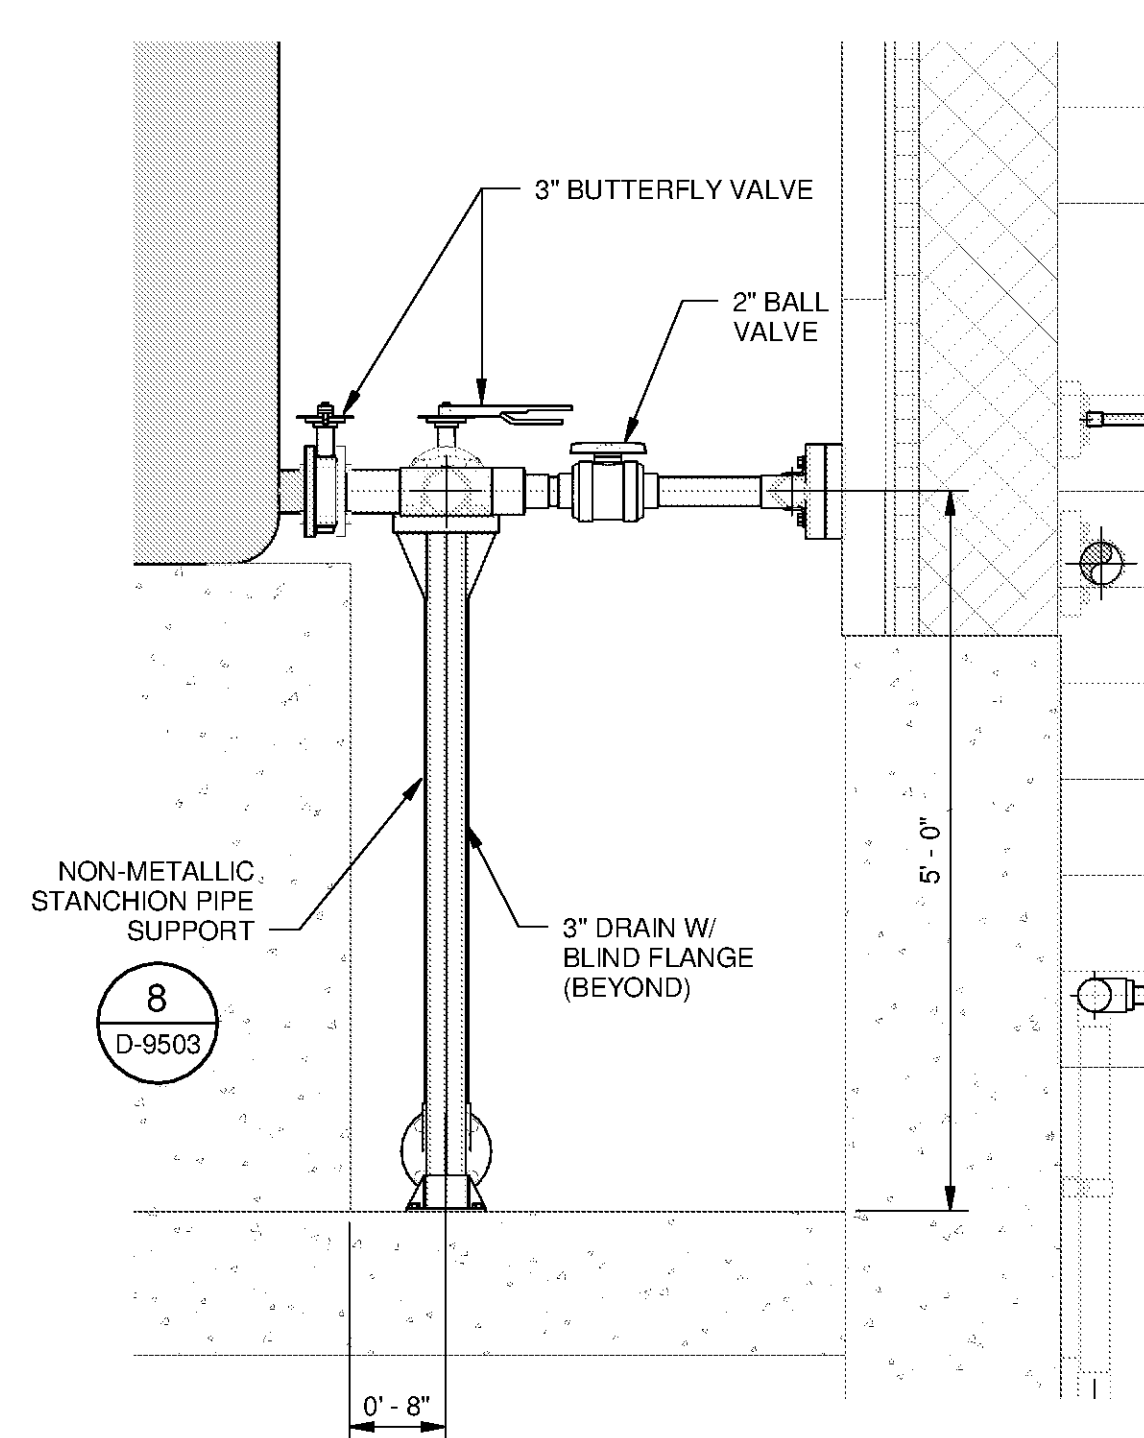

E SECTION
D-2119 SCALE: 3/4" = 1'-0"

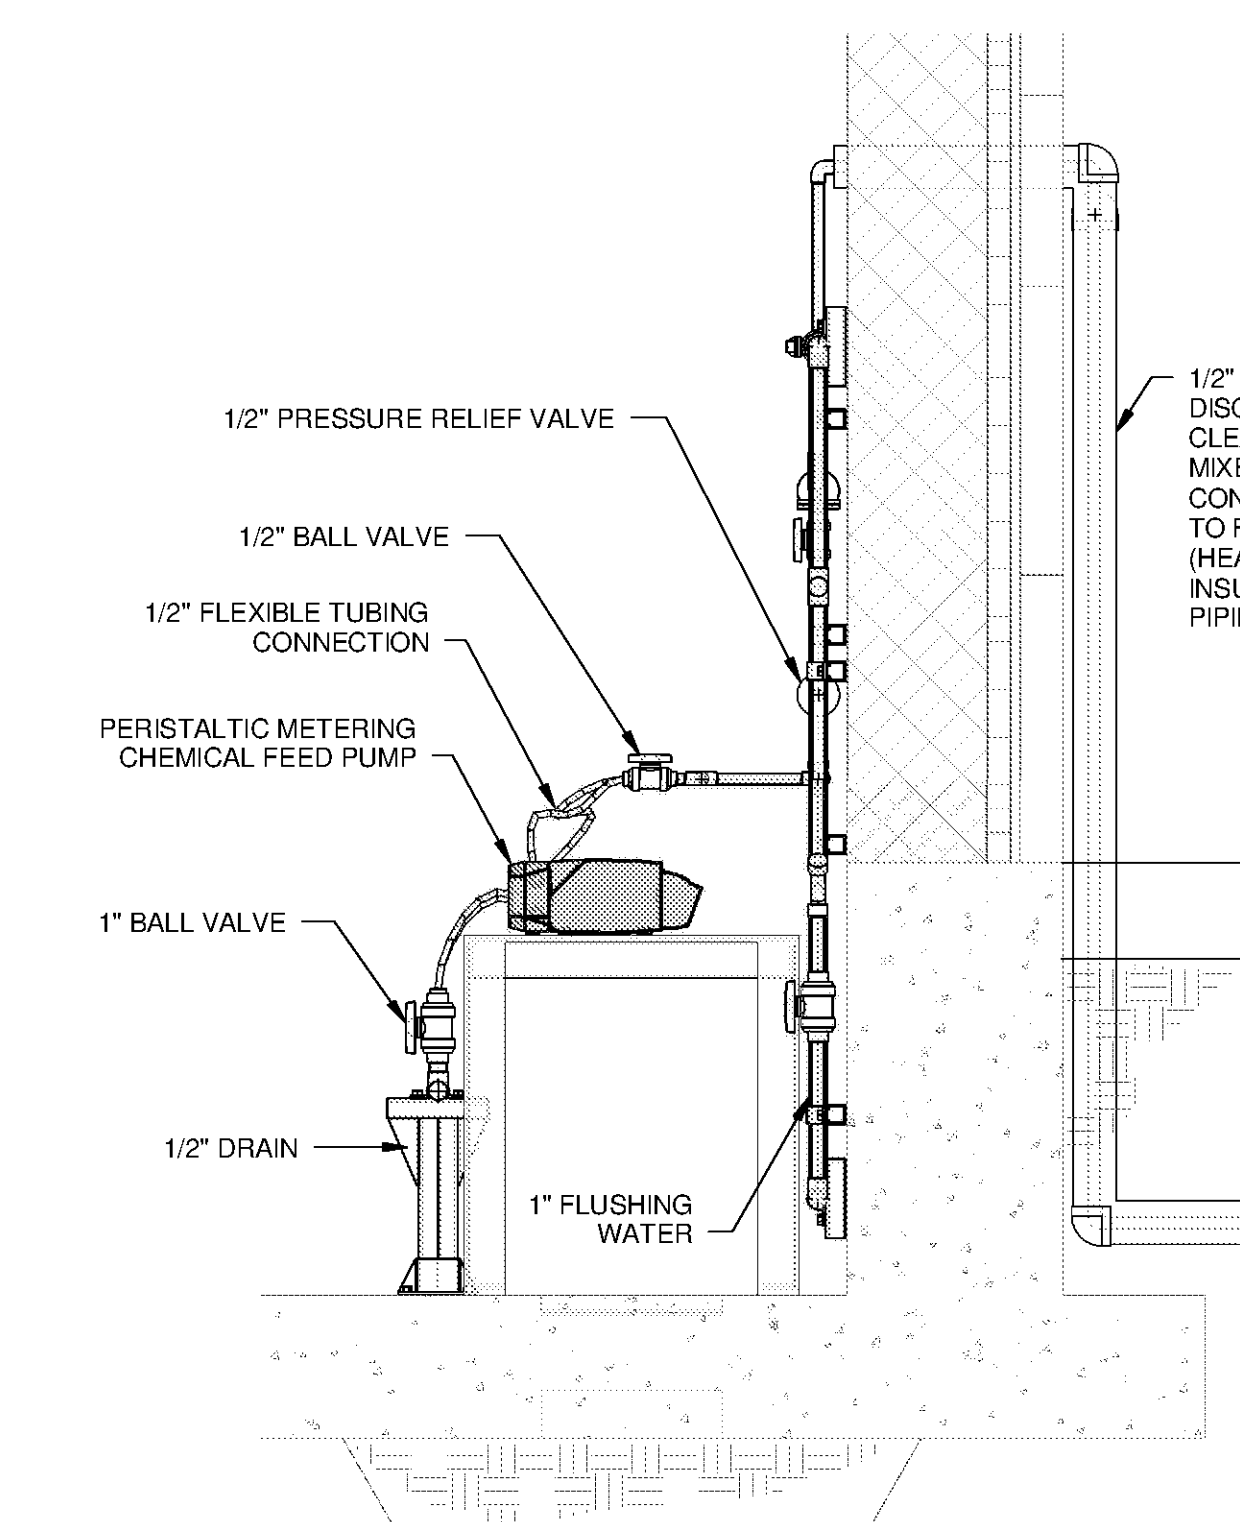

F SECTION
D-2119 SCALE: 3/4" = 1'-0"

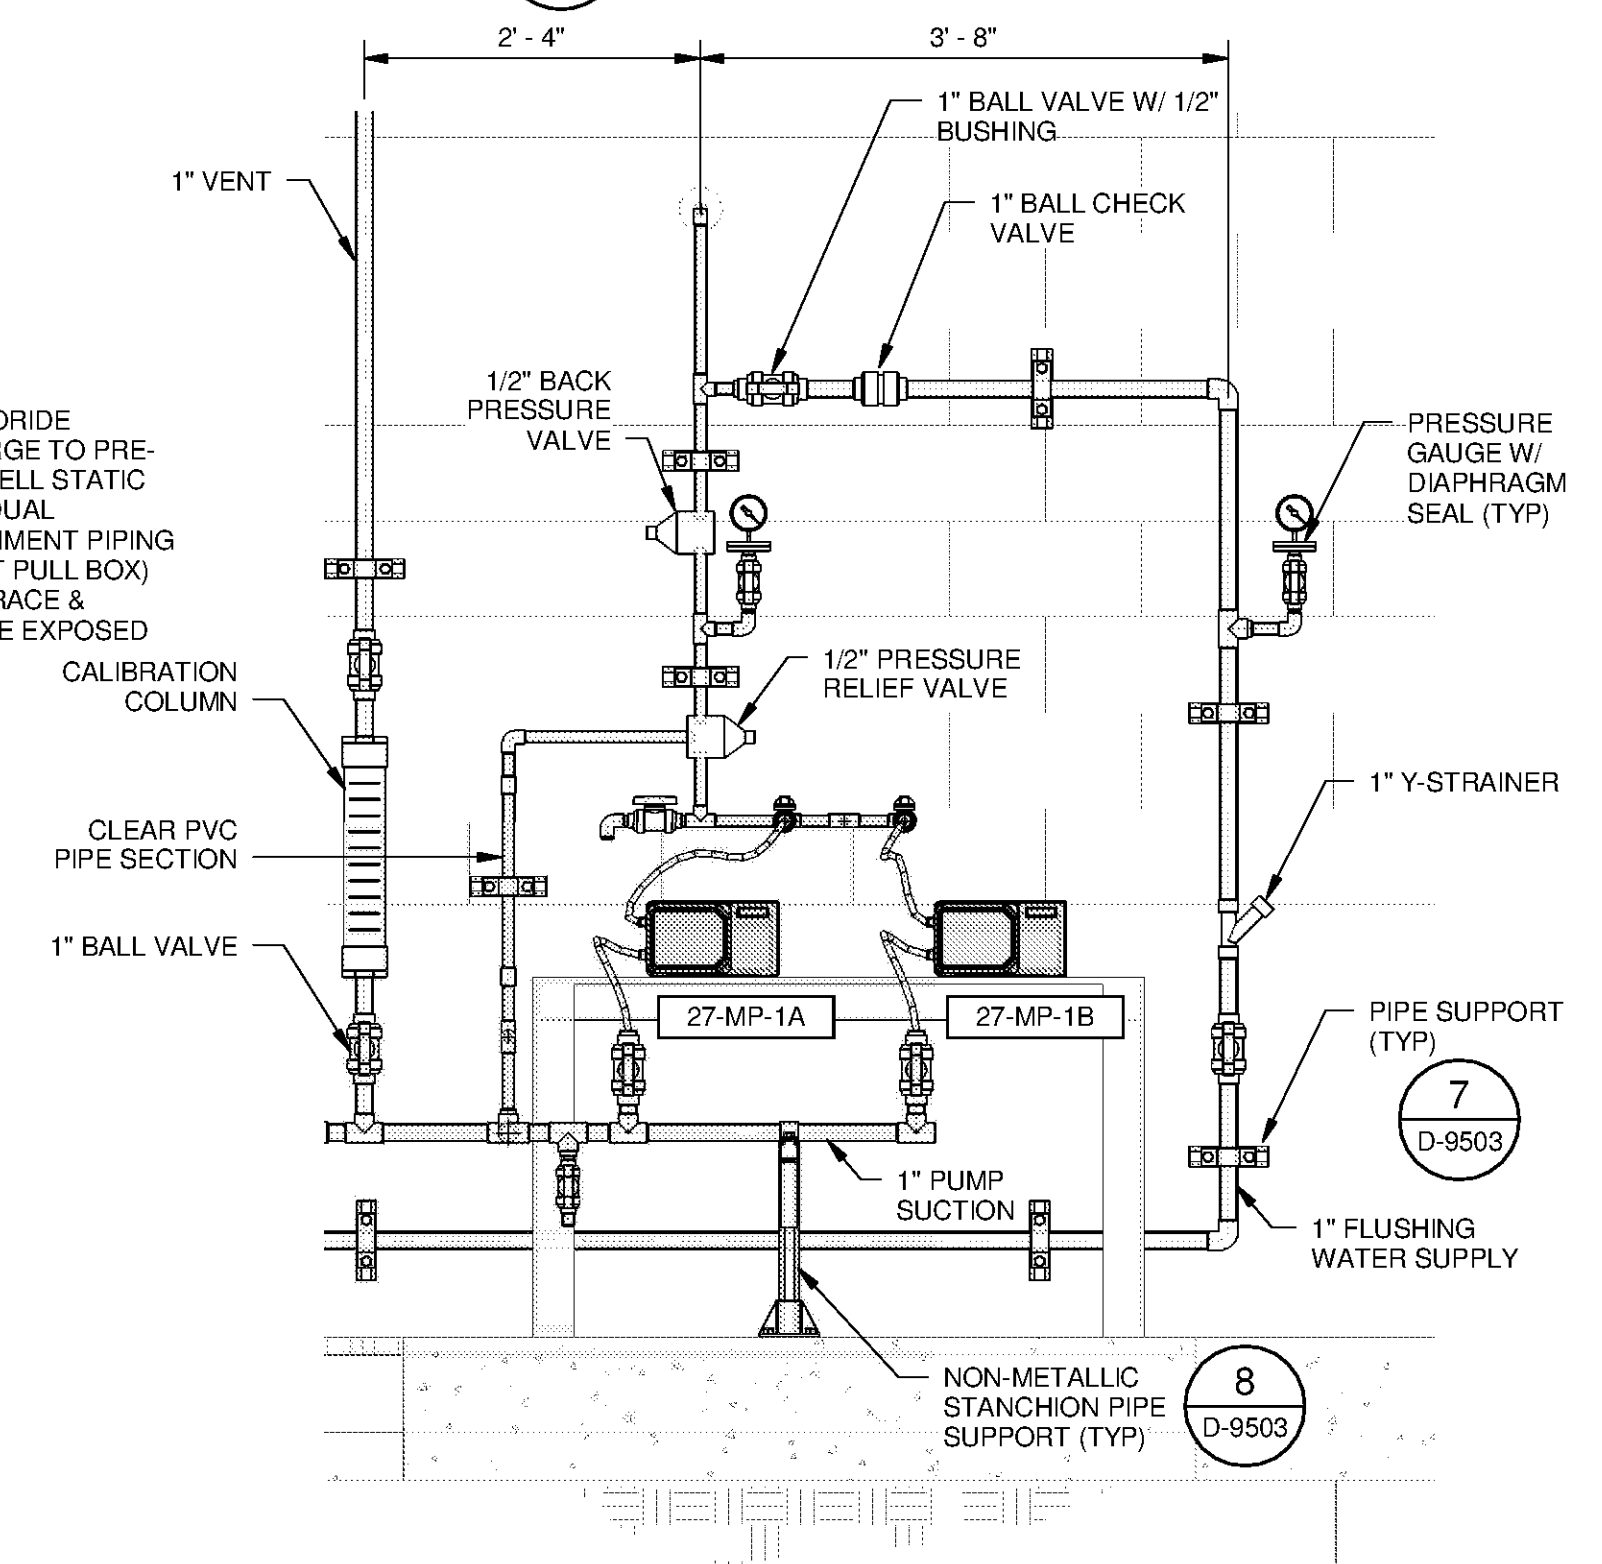

G SECTION
D-2119 SCALE: 3/4" = 1'-0"

MARK	DATE	DESCRIPTION

HUNTSVILLE UTILITIES
SOUTHEAST WATER TREATMENT PLANT
FLUORIDE BULK STORAGE & FEED SYSTEM SECTIONS

Project No.: 200-11740-10003
Designed By: JCB
Drawn By: JTE
Checked By: JPT

D-2317