




10/17/2014 4:42:26 PM C:\Users\ion.evans\Desktop\Active Projects\Revit\WTP-11740-D-MAINPR Ion.evans.rvt

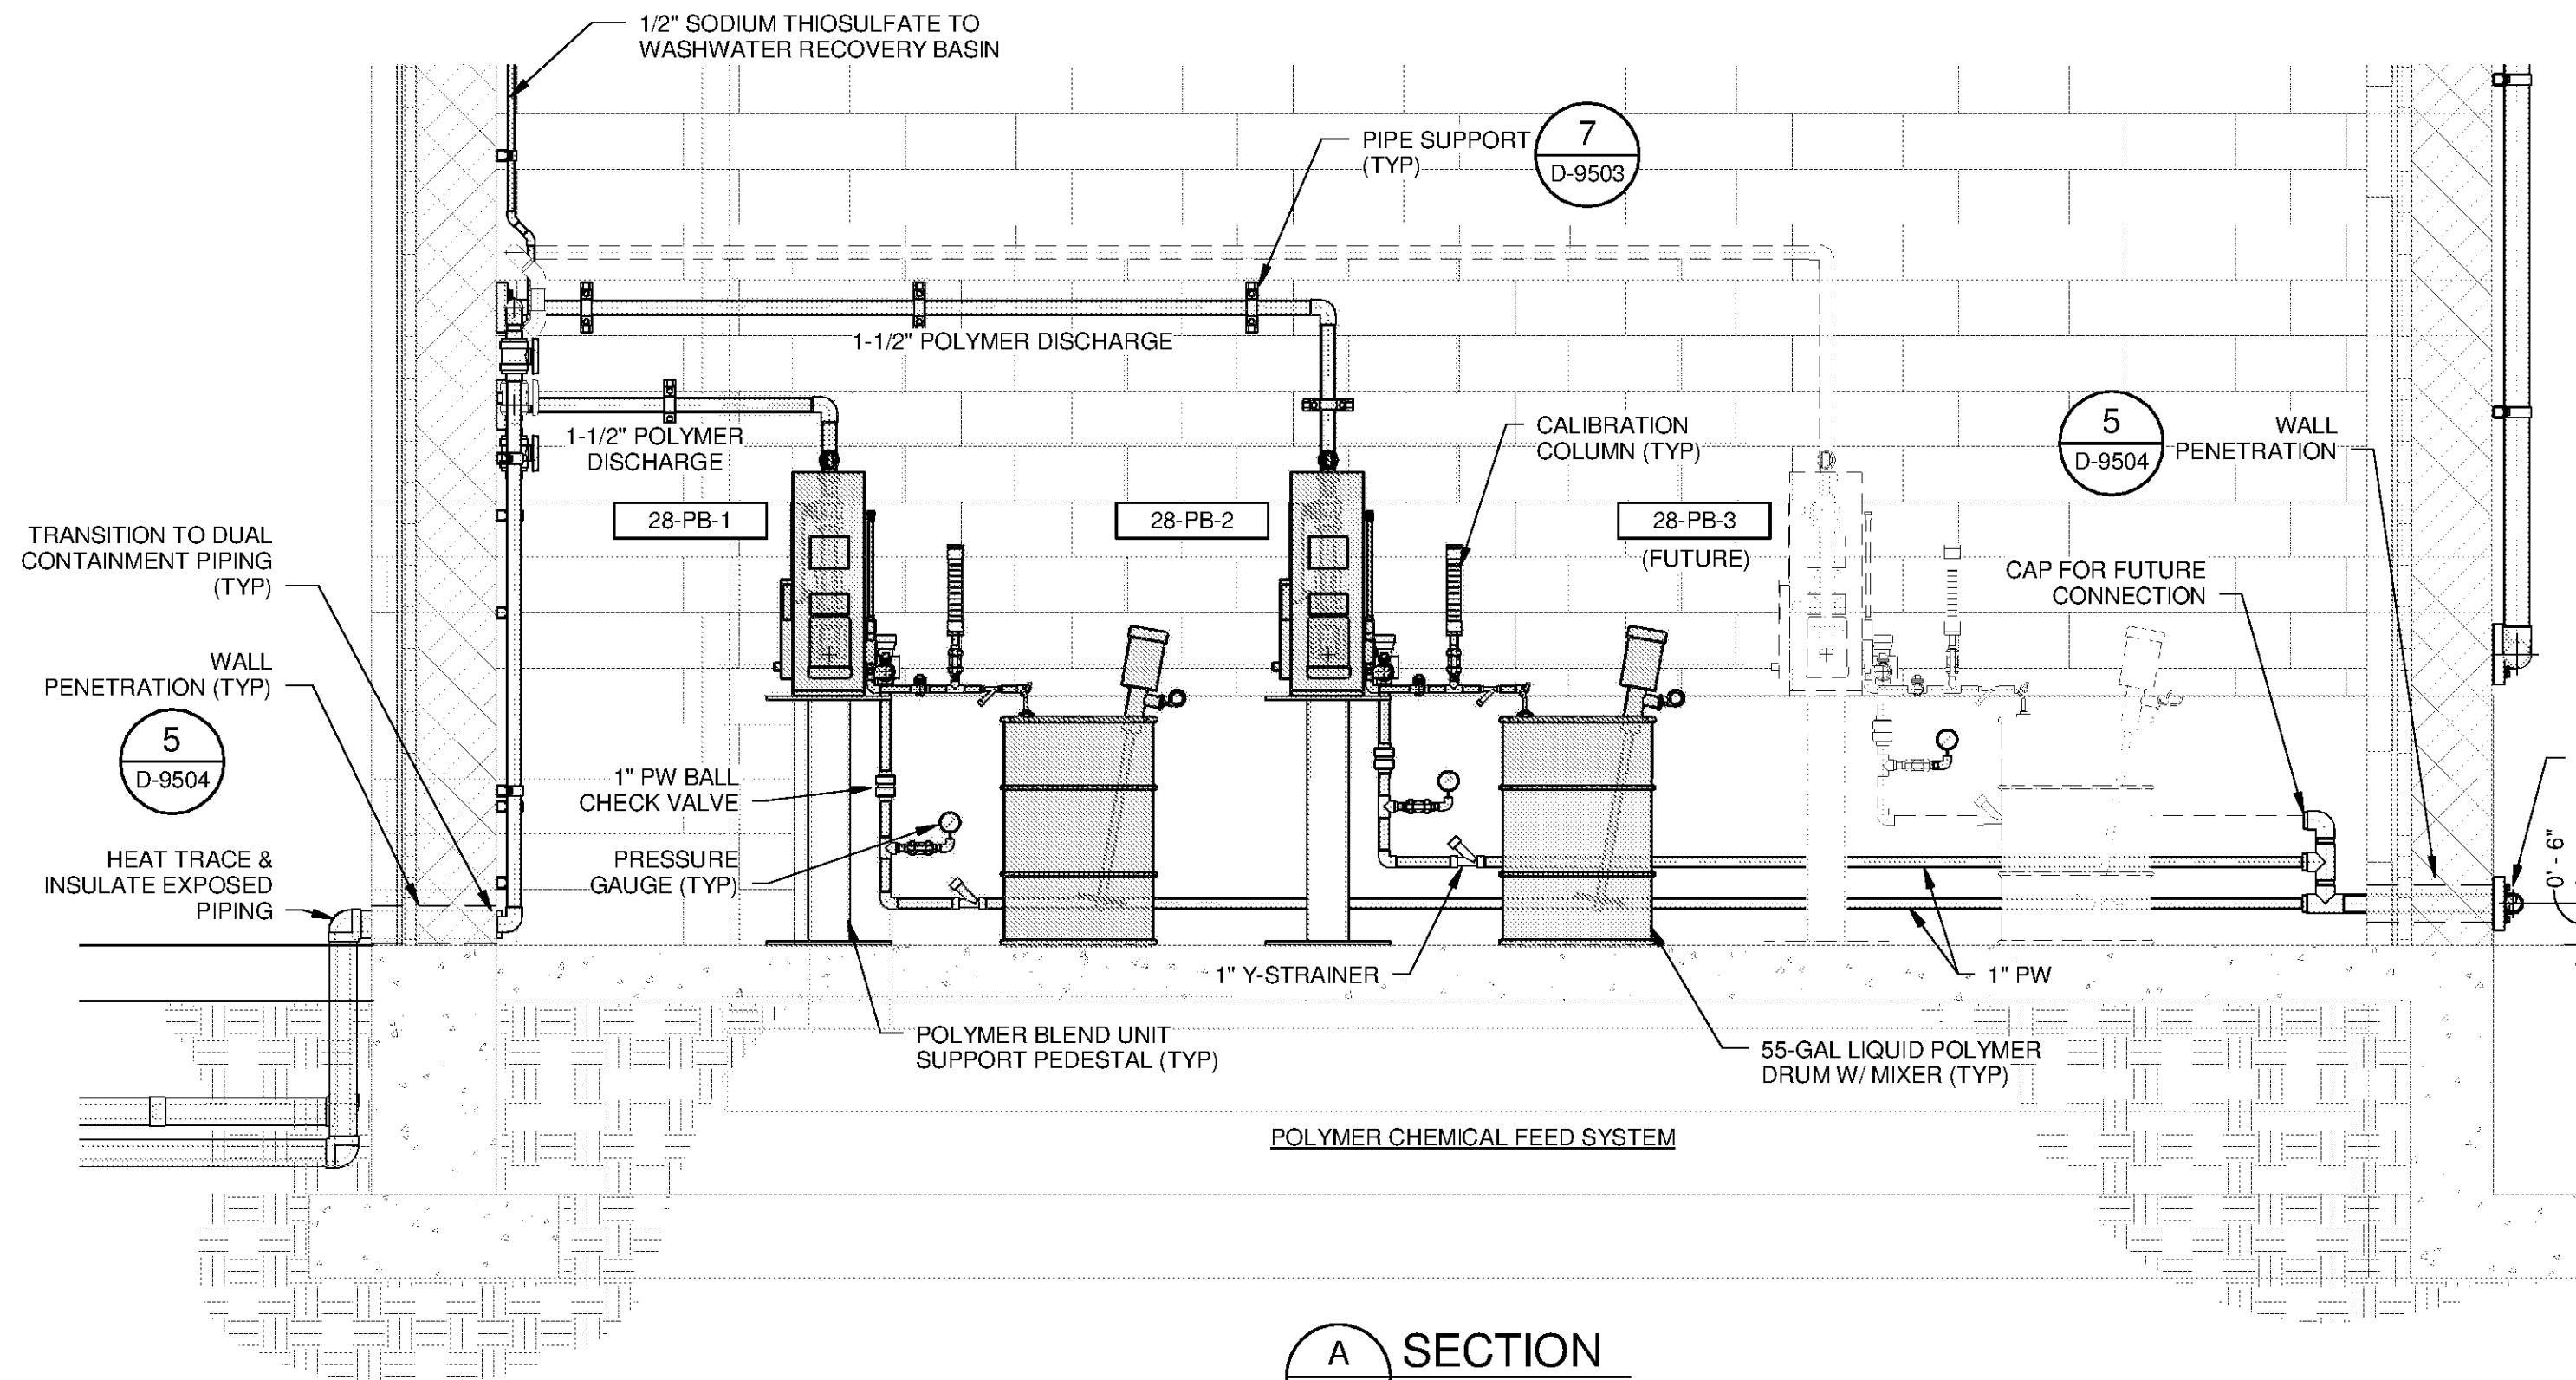


**A SECTION**  
D-2121 SCALE: 1/2" = 1'-0"

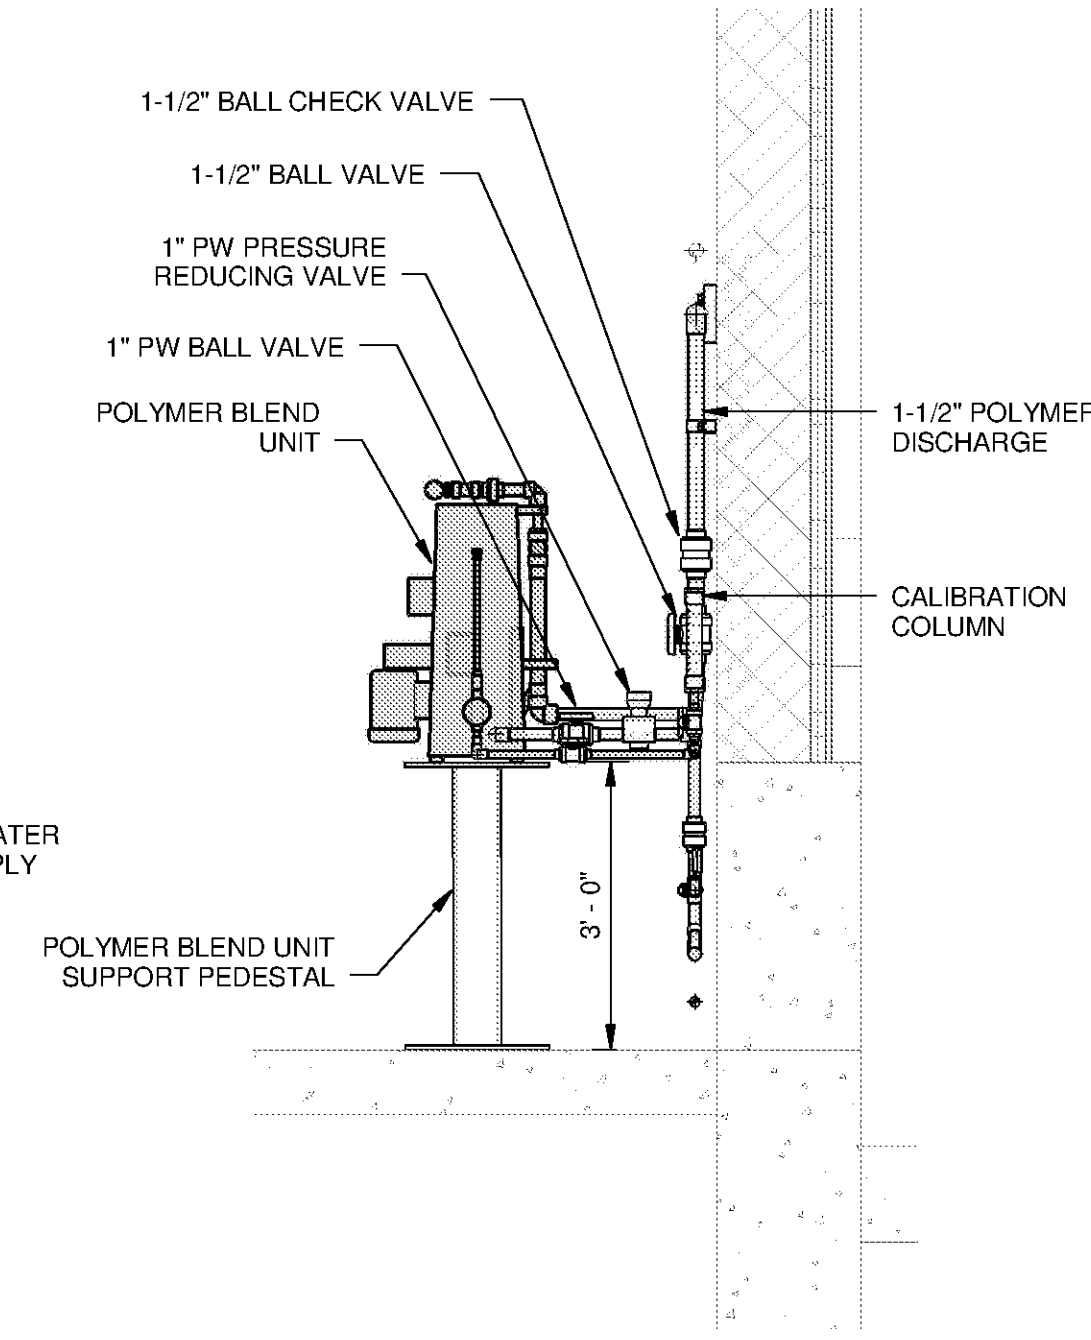


**B SECTION**  
D-2121 SCALE: 1/2" = 1'-0"

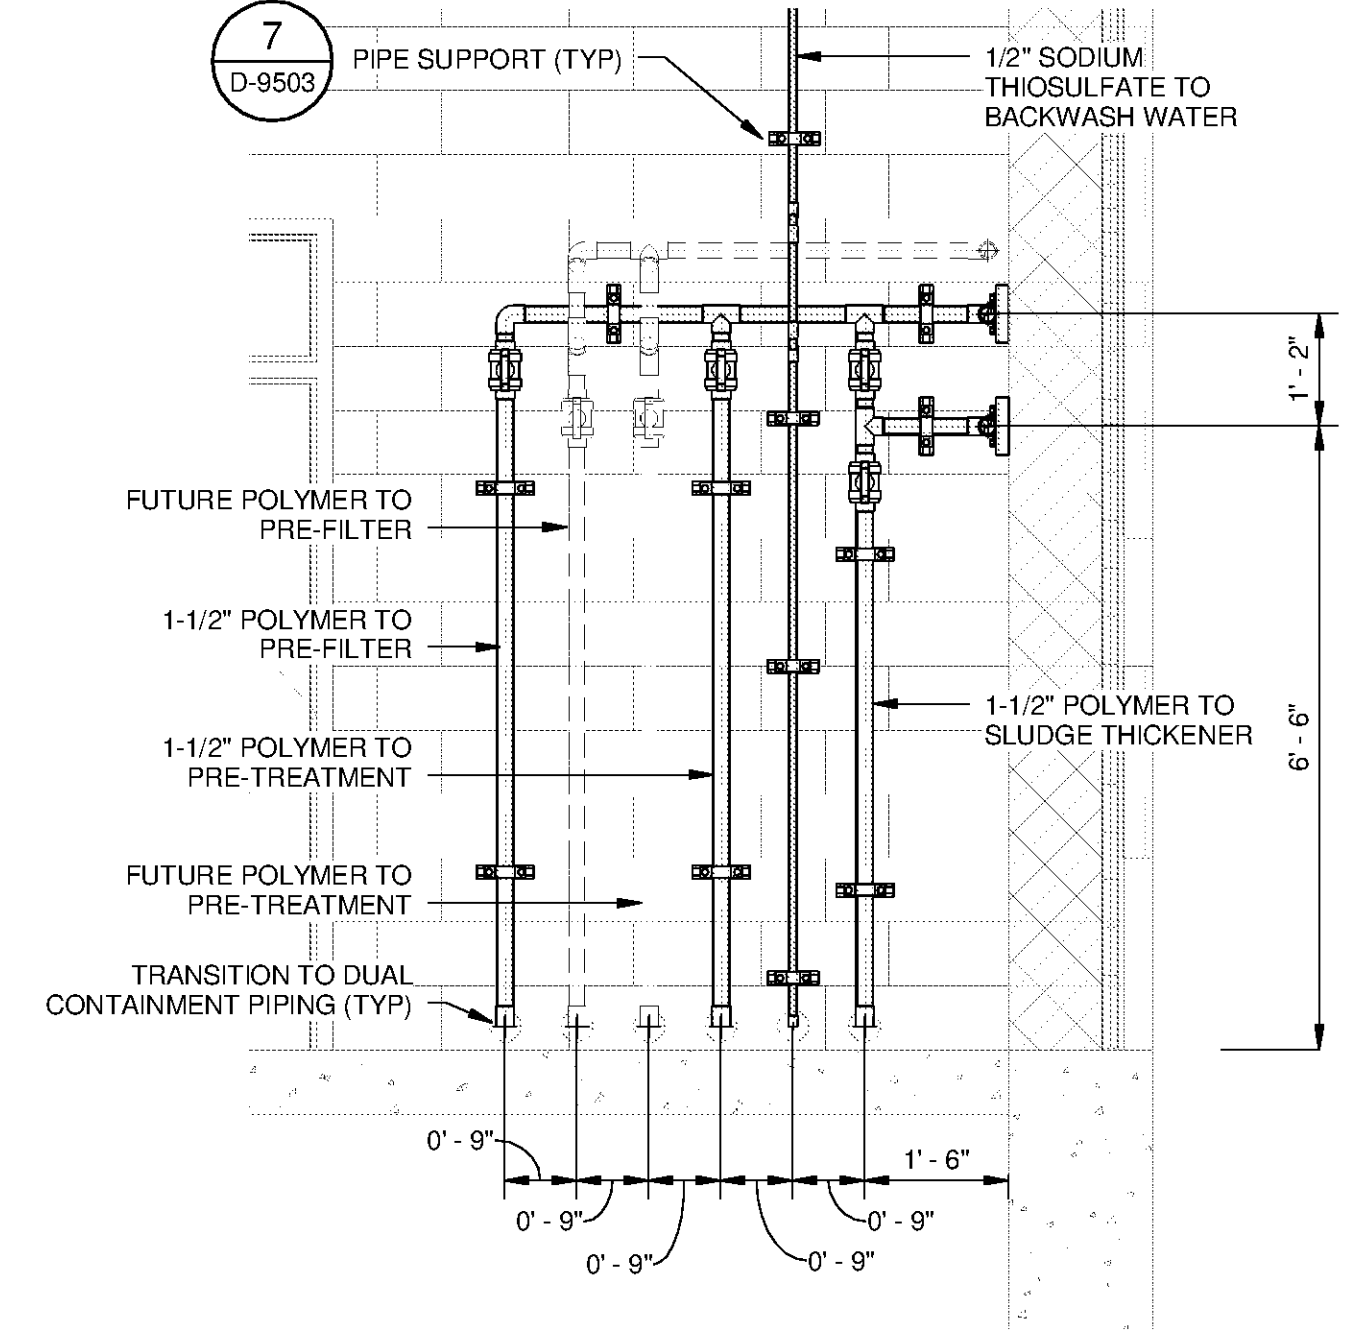


**C SECTION**  
D-2121 SCALE: 1/2" = 1'-0"

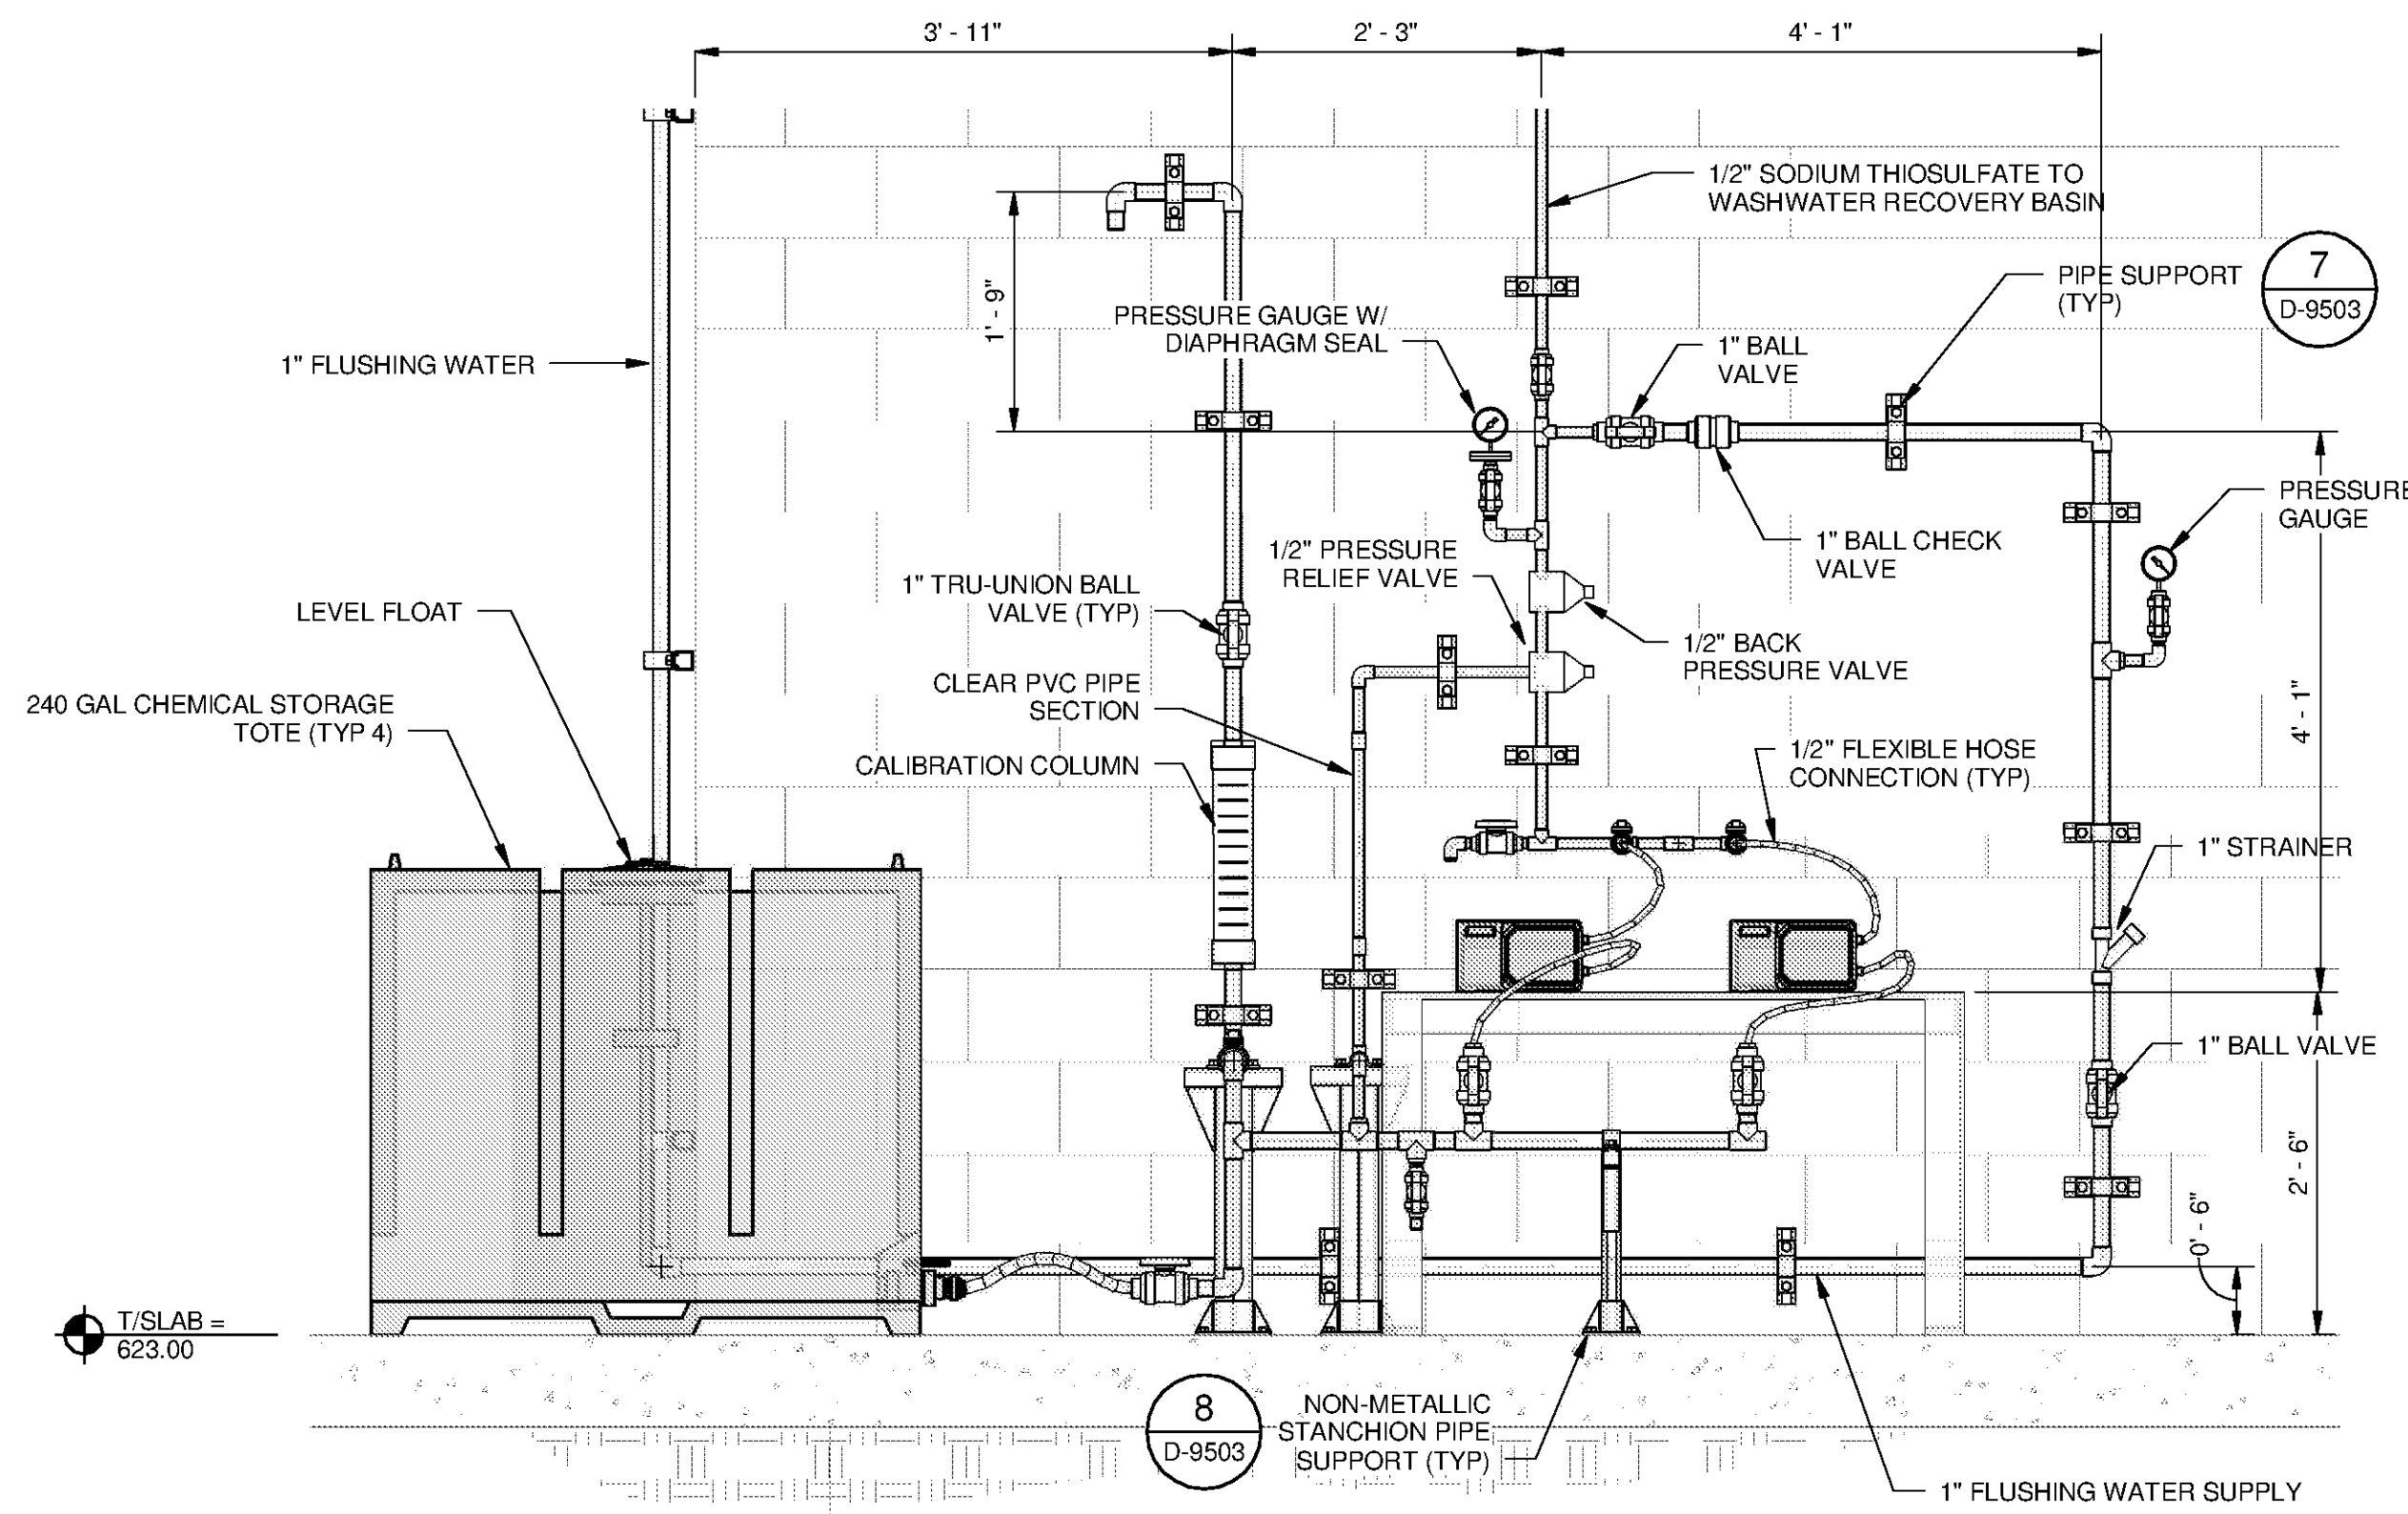

**D SECTION**  
D-2121 SCALE: 3/4" = 1'-0"

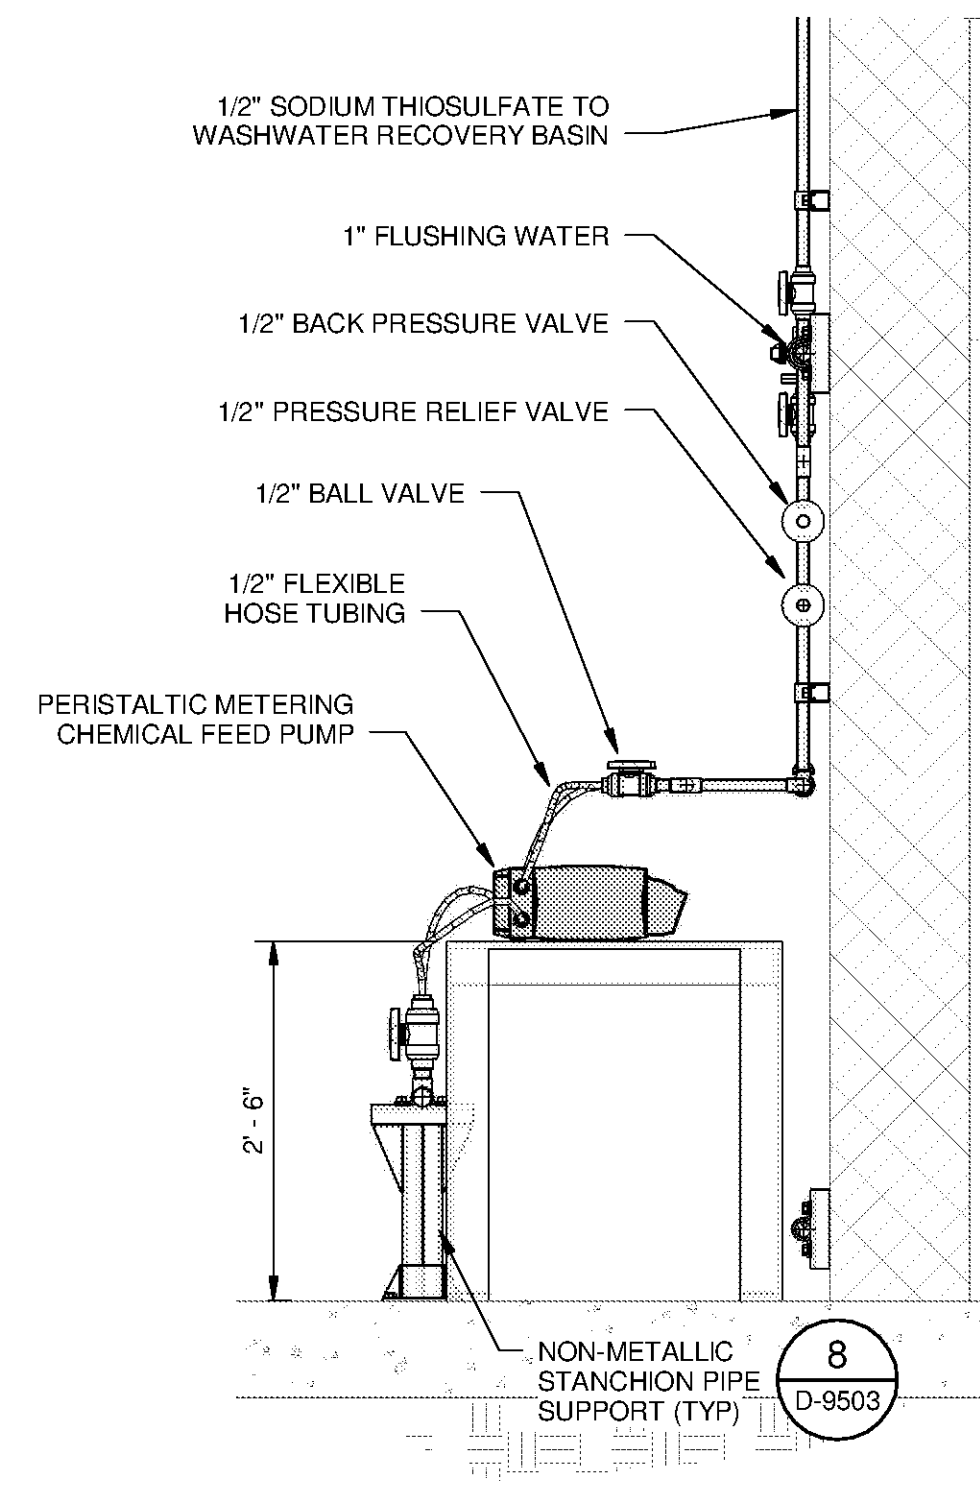

**E SECTION**  
D-2121 SCALE: 3/4" = 1'-0"

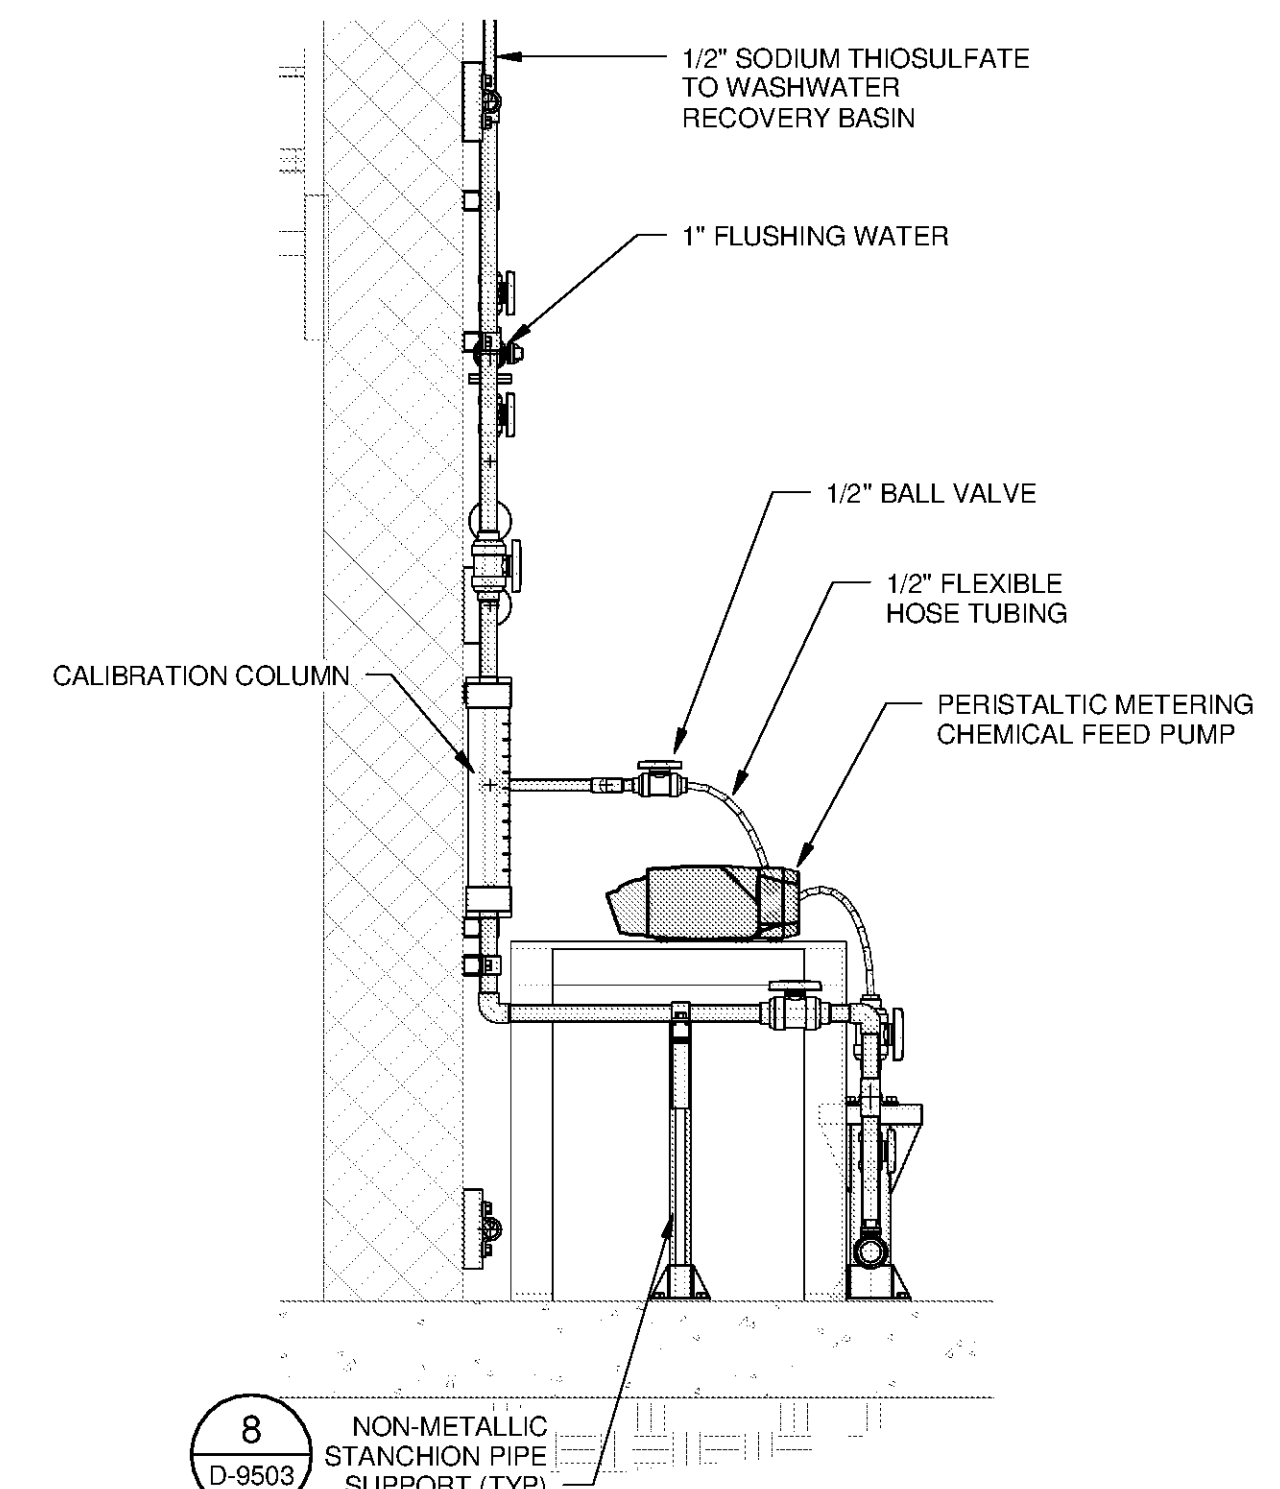


**F SECTION**  
D-2121 SCALE: 3/4" = 1'-0"

**TETRA TECH**



www.tetrattech.com  
101 QUALITY CIRCLE, SUITE 140  
HUNTSVILLE, ALABAMA 35896  
PHONE: (256) 424-4077 FAX: (256) 424-4087

BID SET

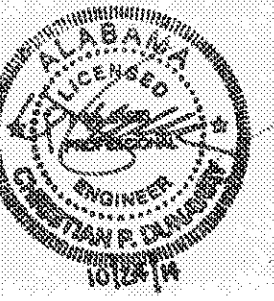

BY	DESCRIPTION	DATE	MARK

HUNTSVILLE UTILITIES  
SOUTHEAST WATER TREATMENT PLANT  
**POLYMER & SODIUM THIOSULFATE FEED SYSTEM SECTIONS**

Project No.: 200-11740-10003  
Designed By: JCB  
Drawn By: JTE  
Checked By: JPT

**D-2318**

Copyright: Tetra Tech  
Bar Measures 1 Inch