

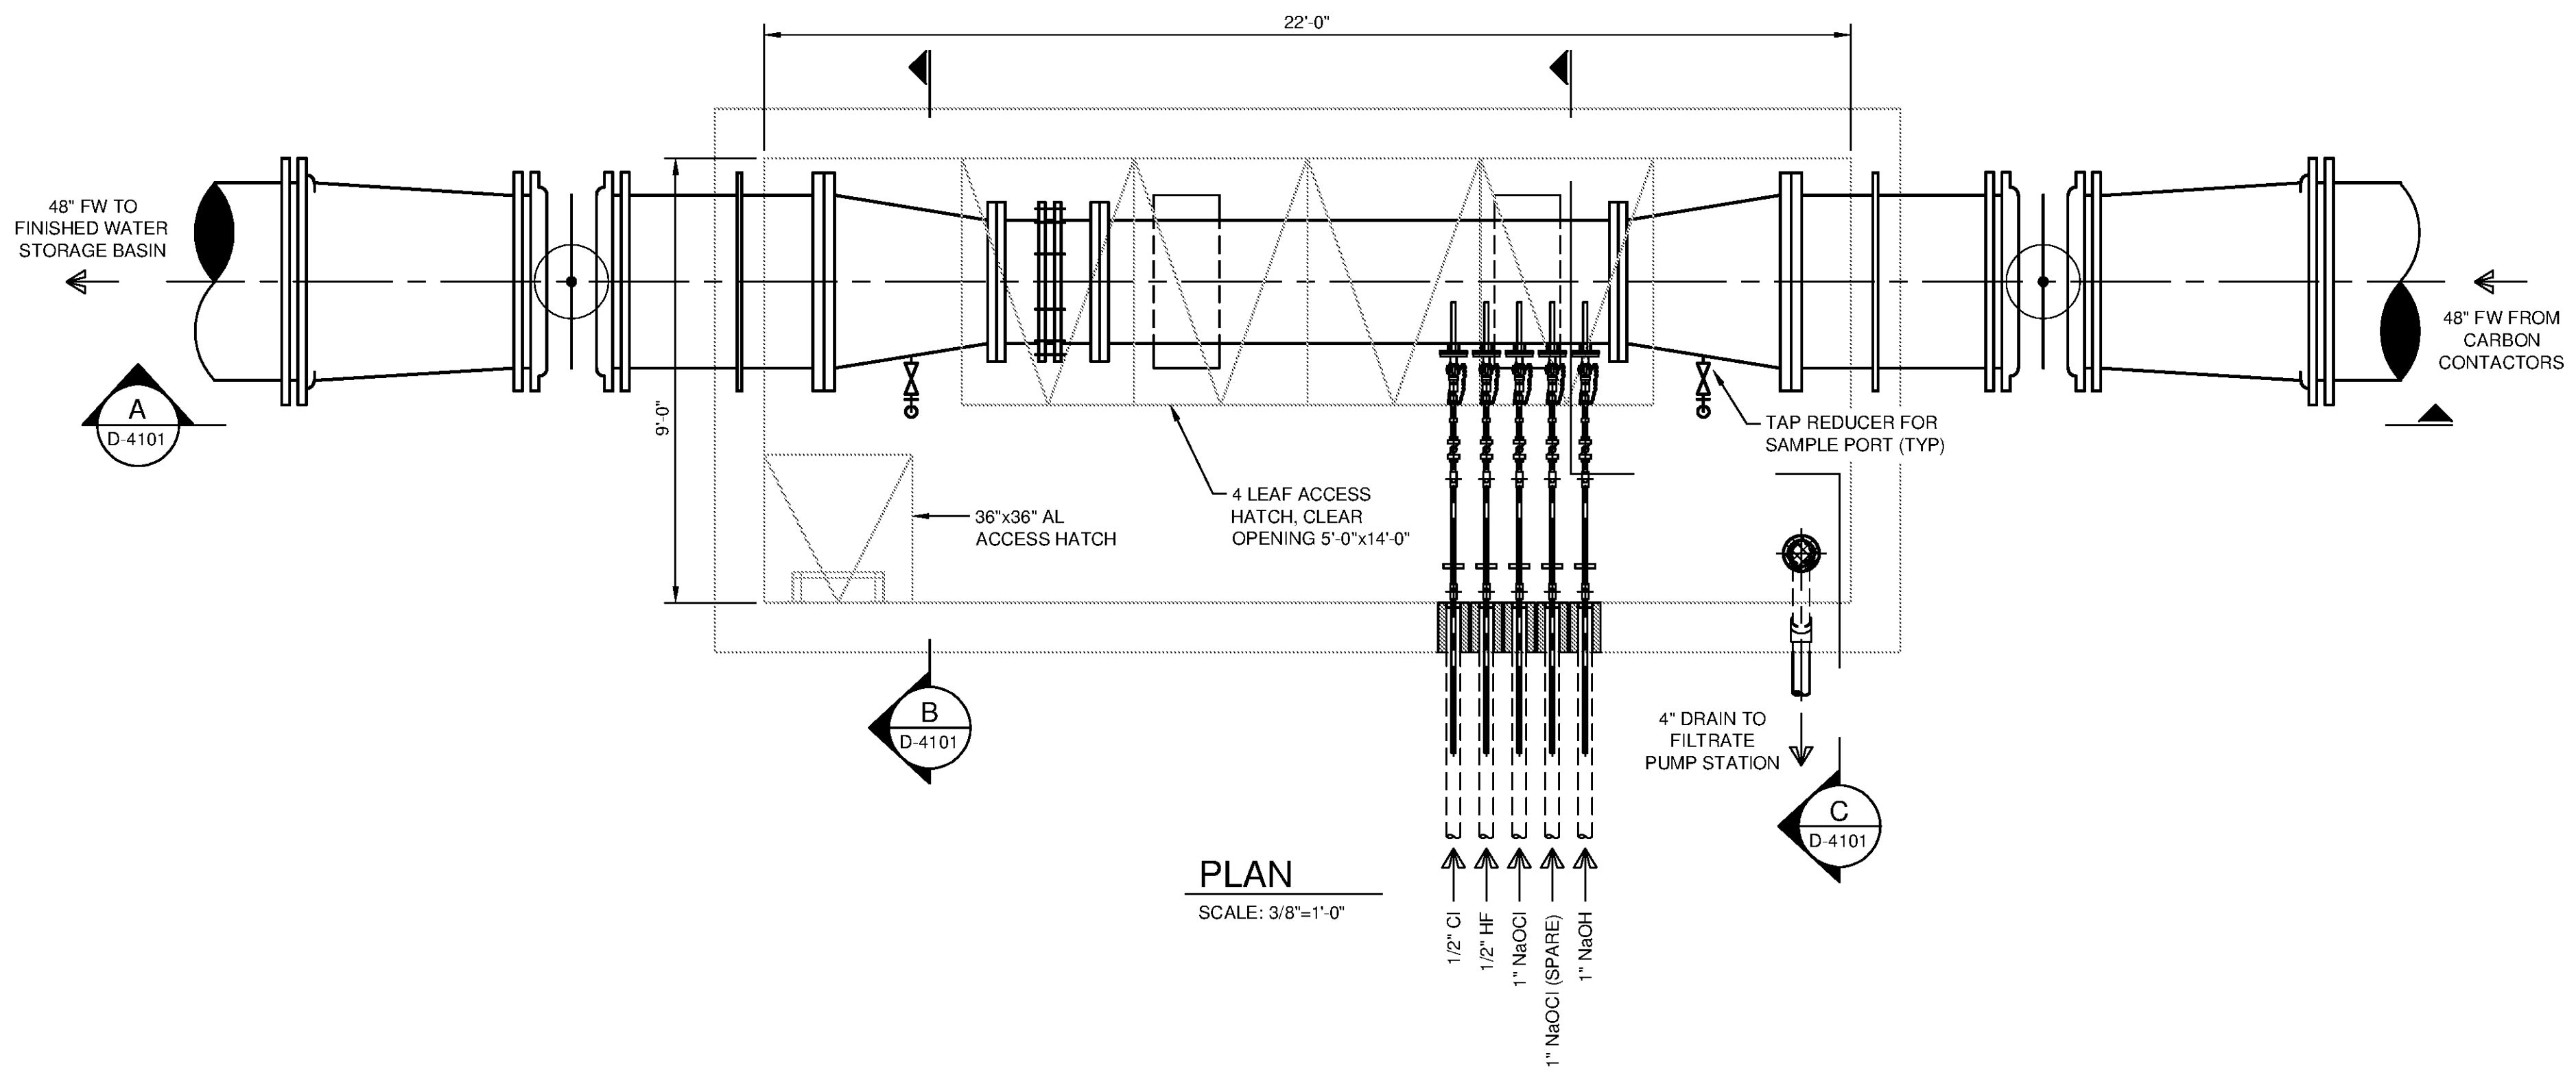



10/17/2014 3:47:04 PM P:\PIER\11740\200-11740-10003\CAD\SHEETFILES\TREATMENT PLANT\TP-D-4101-POST-TREATMENT STATIC MIXER PLAN AND SECTIONS.DWG - EVANS, JON

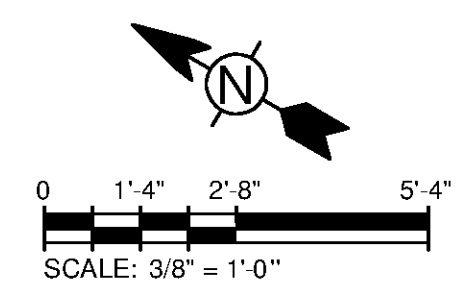


PLAN
SCALE: 3/8"=1'-0"

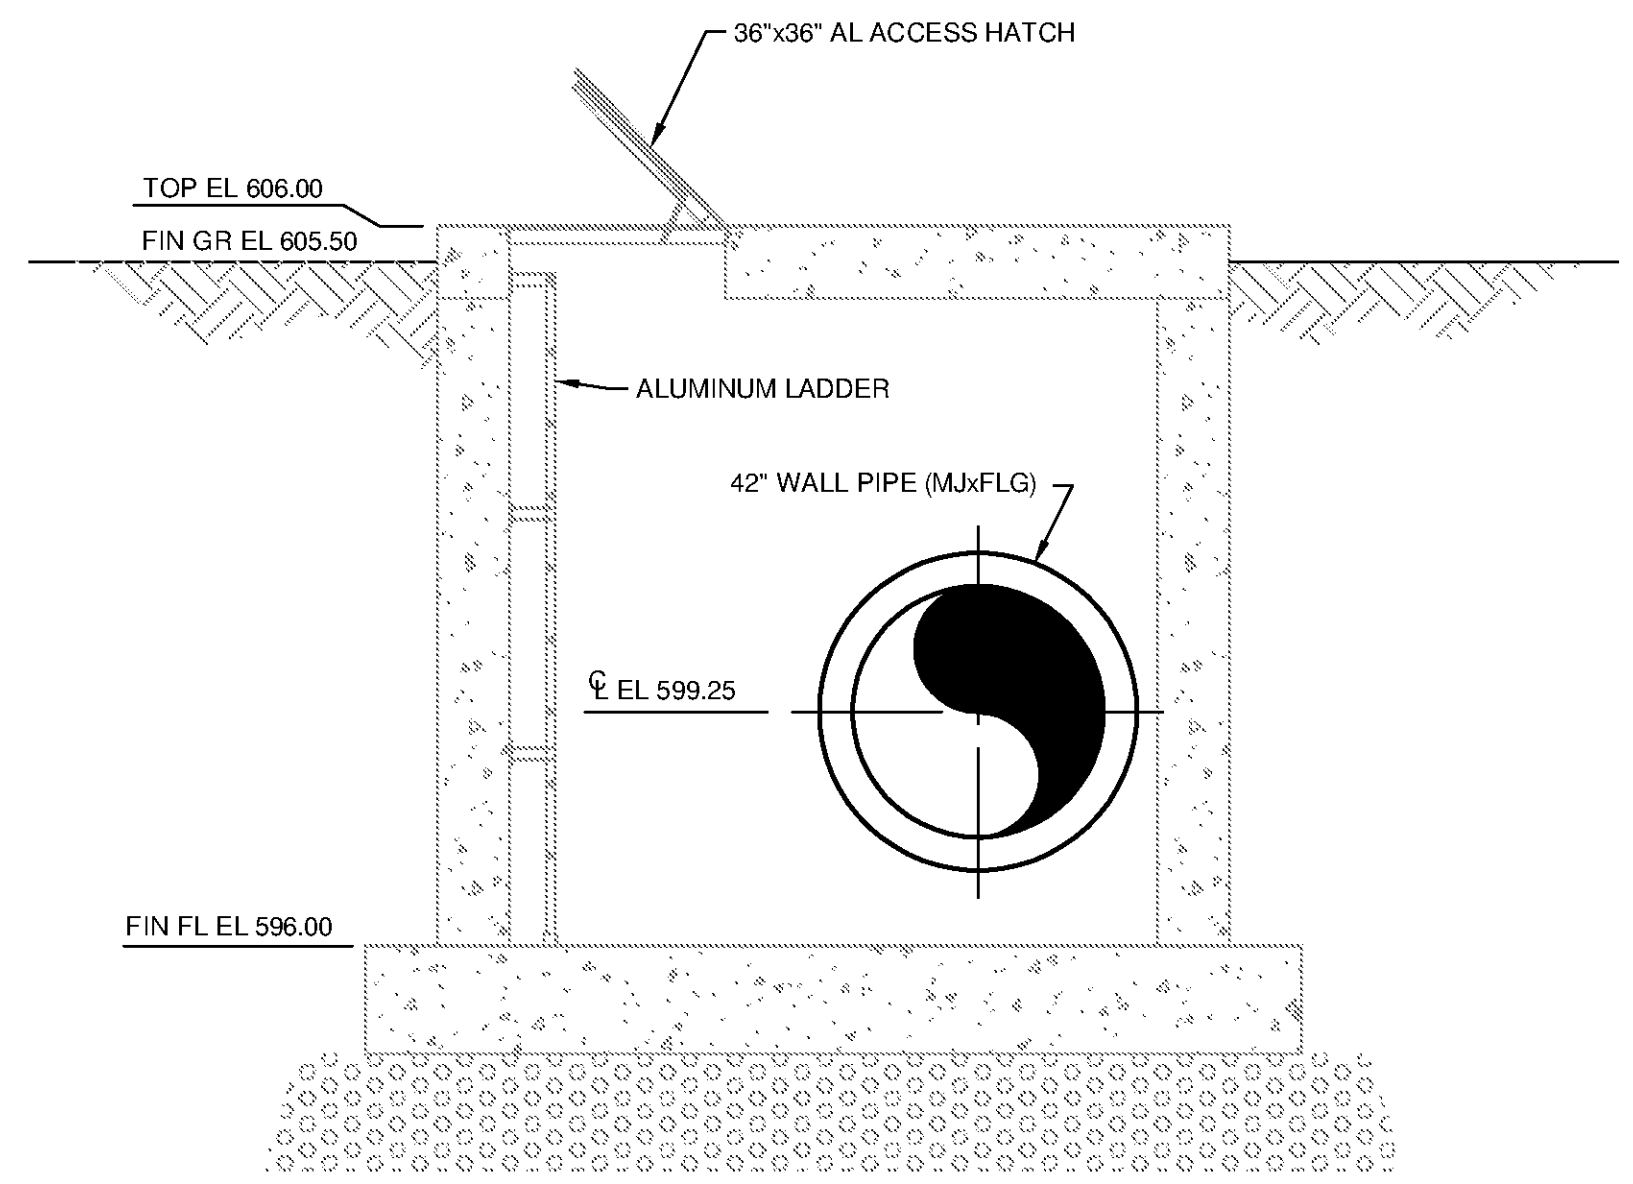

B SECTION
D-4101 SCALE: 3/8"=1'-0"

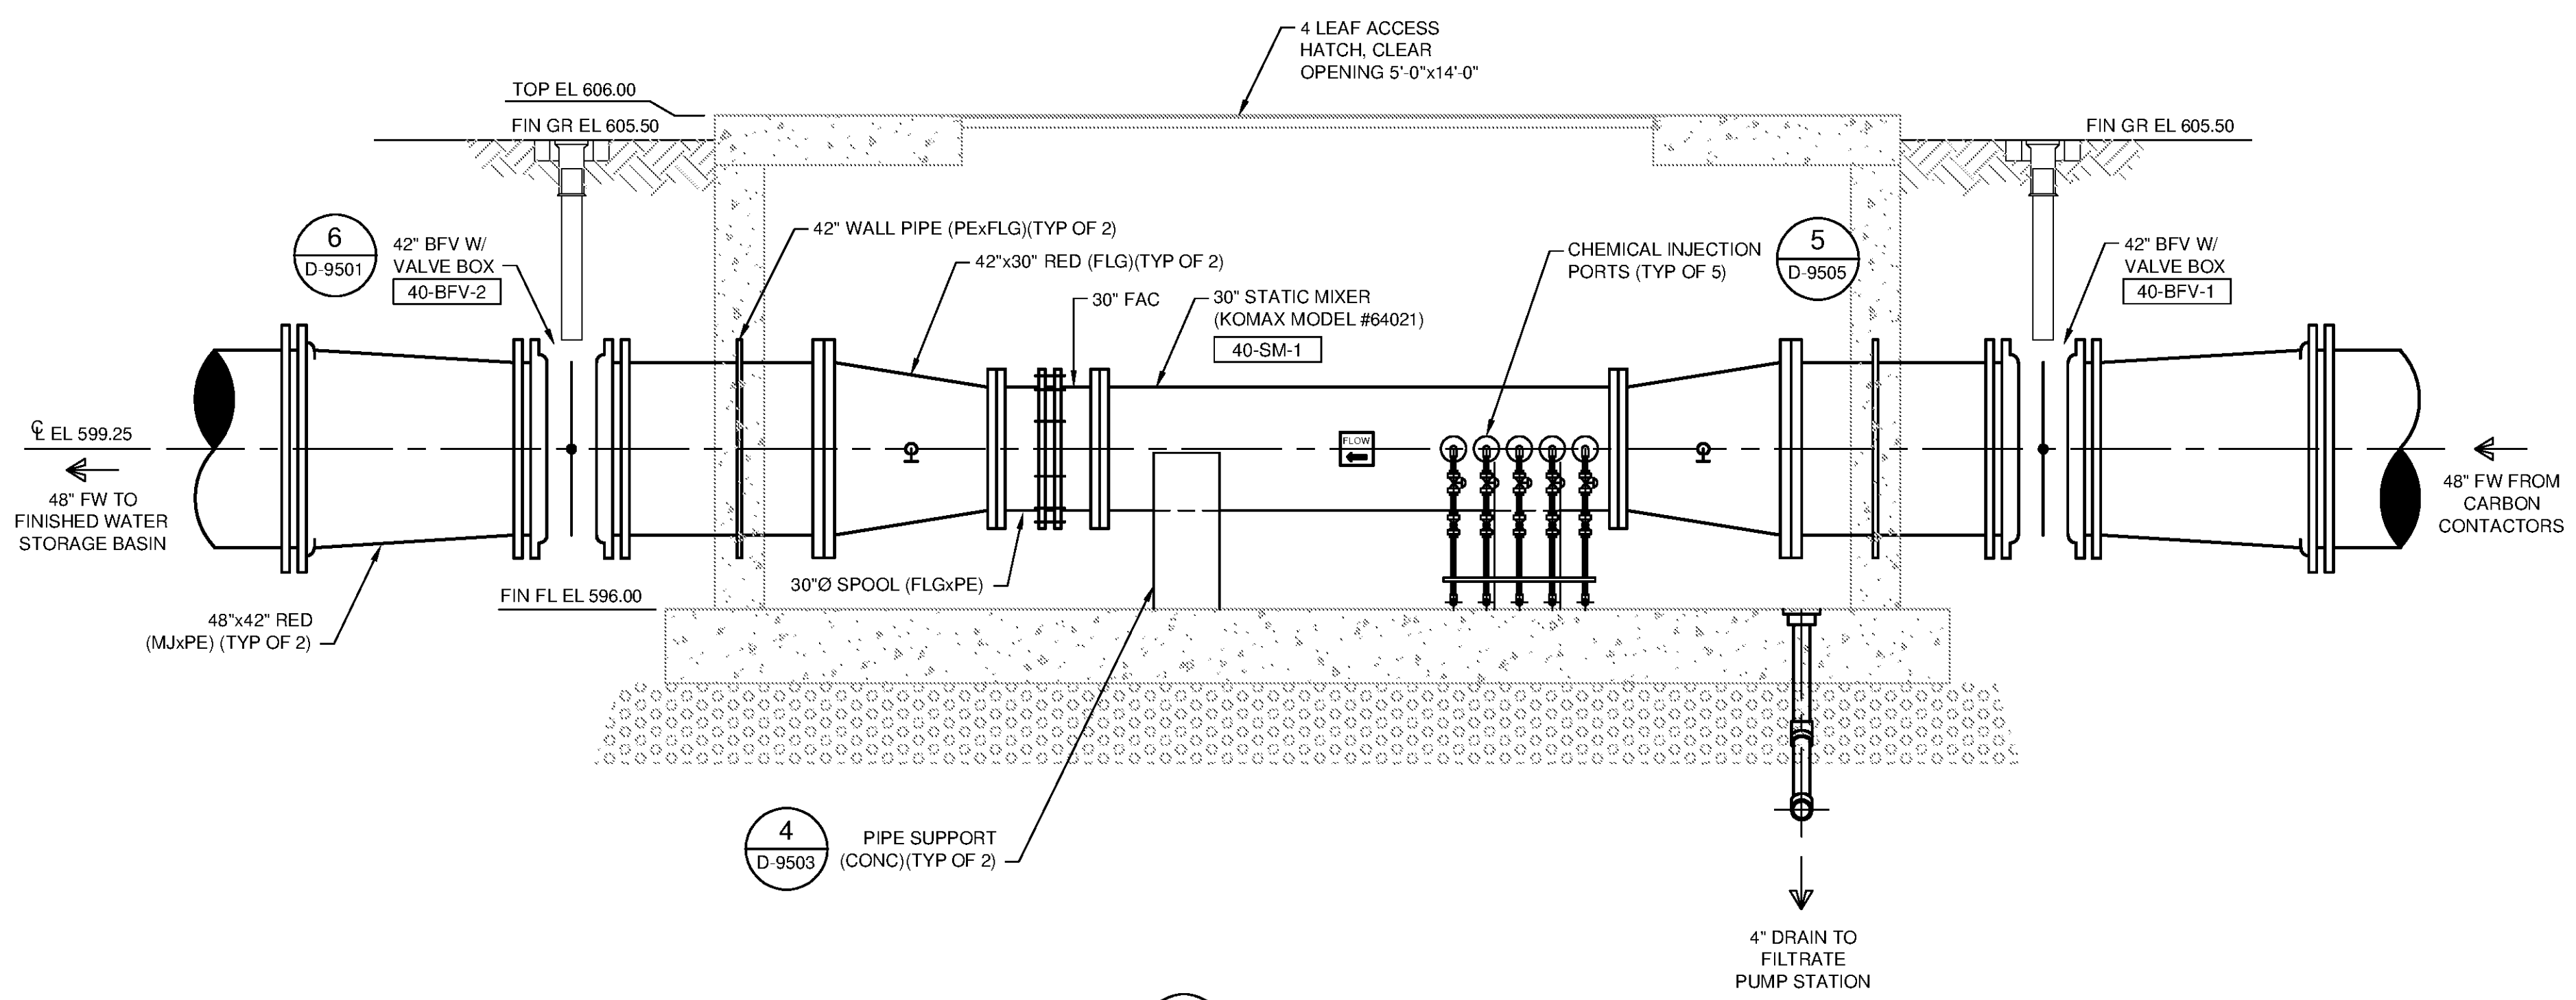

A SECTION
D-4101 SCALE: 3/8"=1'-0"

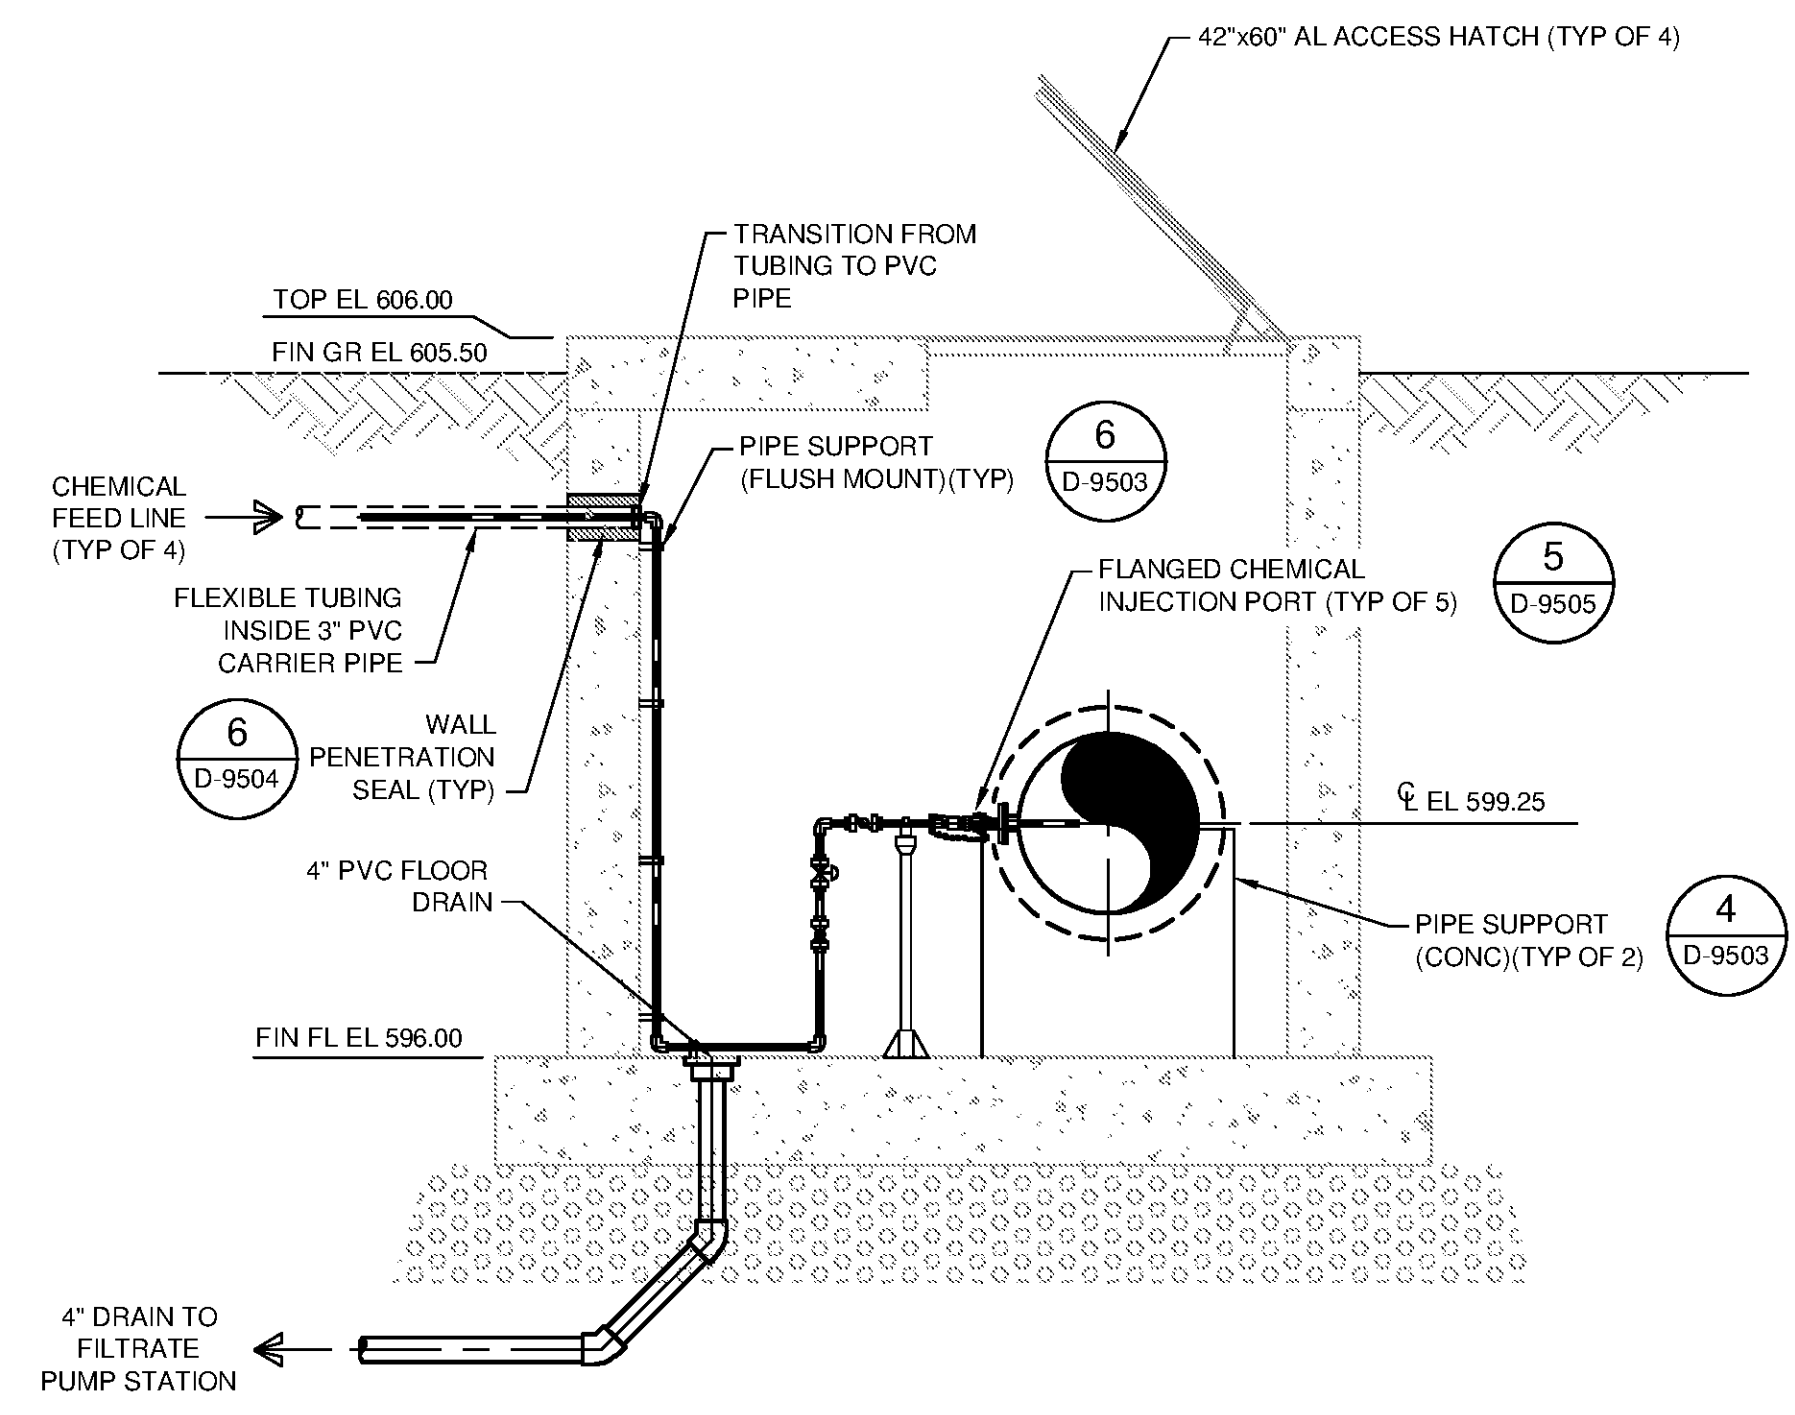

C SECTION
D-4101 SCALE: 3/8"=1'-0"

NOTE:
INSULATE AND HEAT TRACE CHEMICAL FEED PIPING IN VAULT.

TETRA TECH
www.tetrattech.com
101 QUALITY CIRCLE, SUITE 140
HUNTSVILLE, ALABAMA 35806
PHONE: (256) 424-4077 FAX: (256) 424-4097

BID SET
Professional Engineer Seal for J. S. G. No. 10227

MARK	DATE	DESCRIPTION

HUNTSVILLE UTILITIES
SOUTHEAST WATER TREATMENT PLANT
**PRE-CLEARWELL
STATIC MIXER
PLAN & SECTIONS**

Project No.: 200-11740-10003
Designed By: SGN
Drawn By: SGN
Checked By: JPT

D-4101