



C:\Users\ion.evans\Desktop\Active Projects\Revit\WTP-11740-D-FINWTR\_ion.evans.rvt

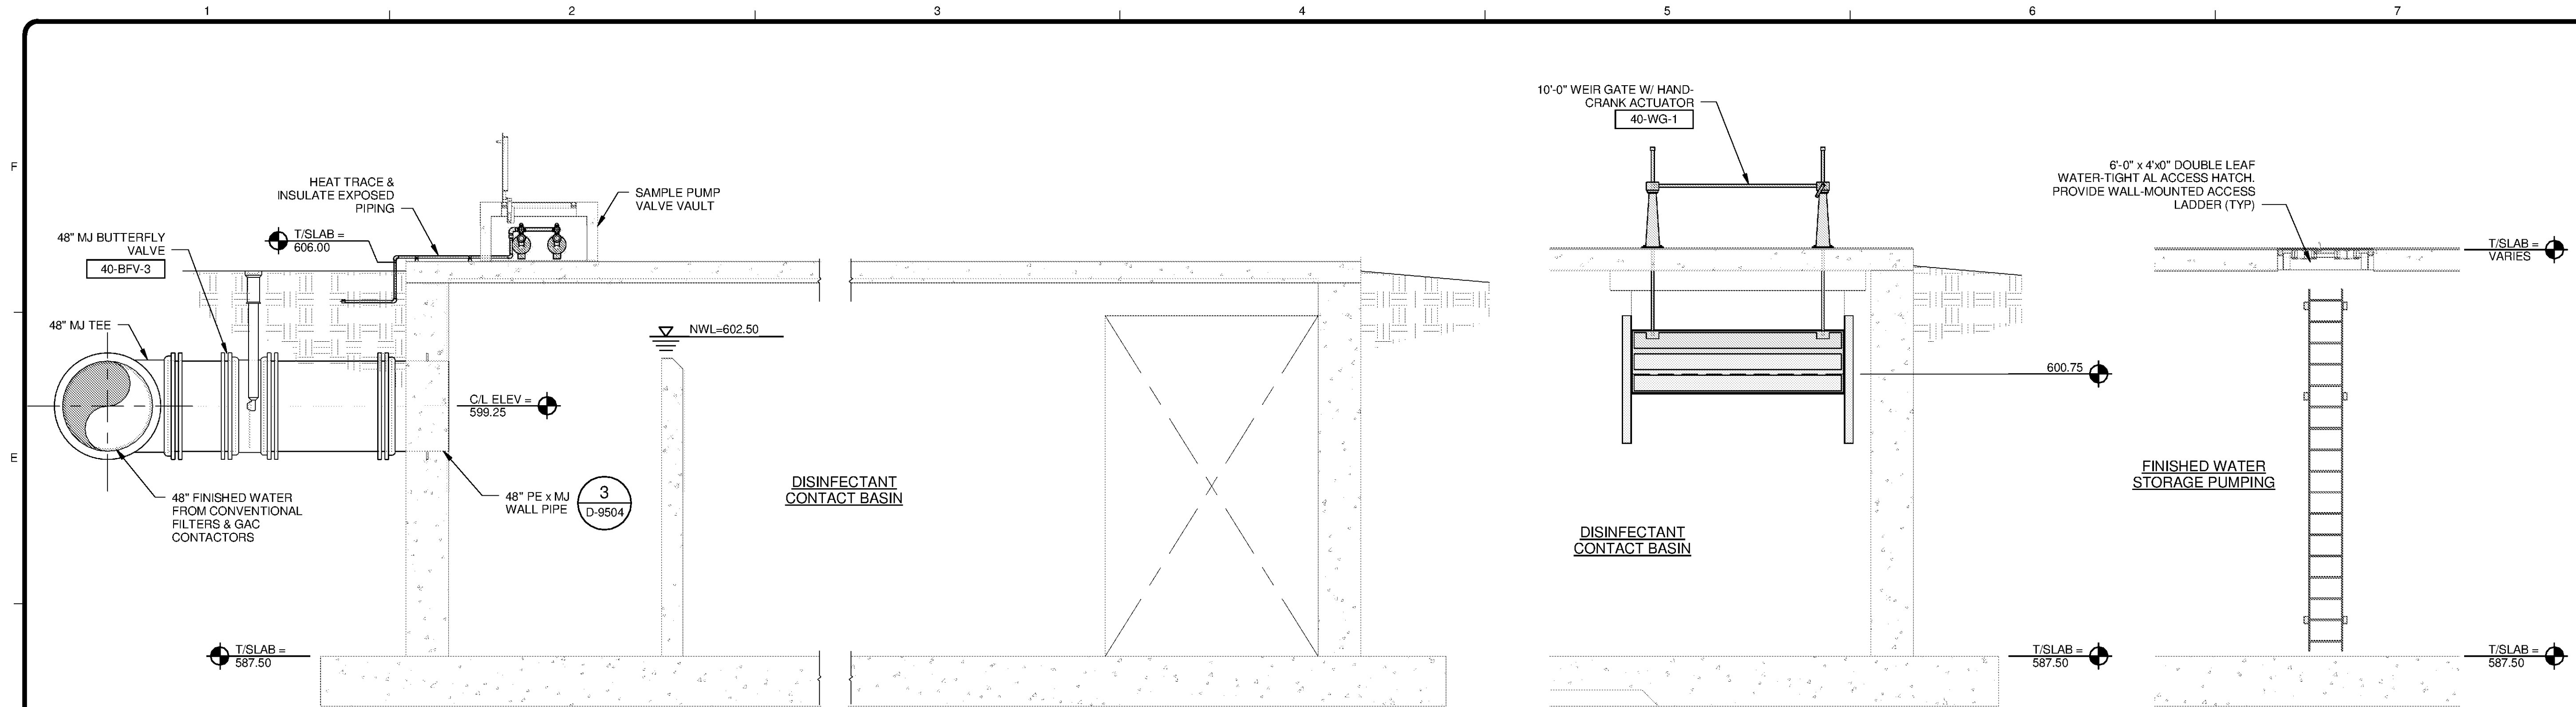


**C SECTION**  
D-4103 SCALE: 1/4" = 1'-0"

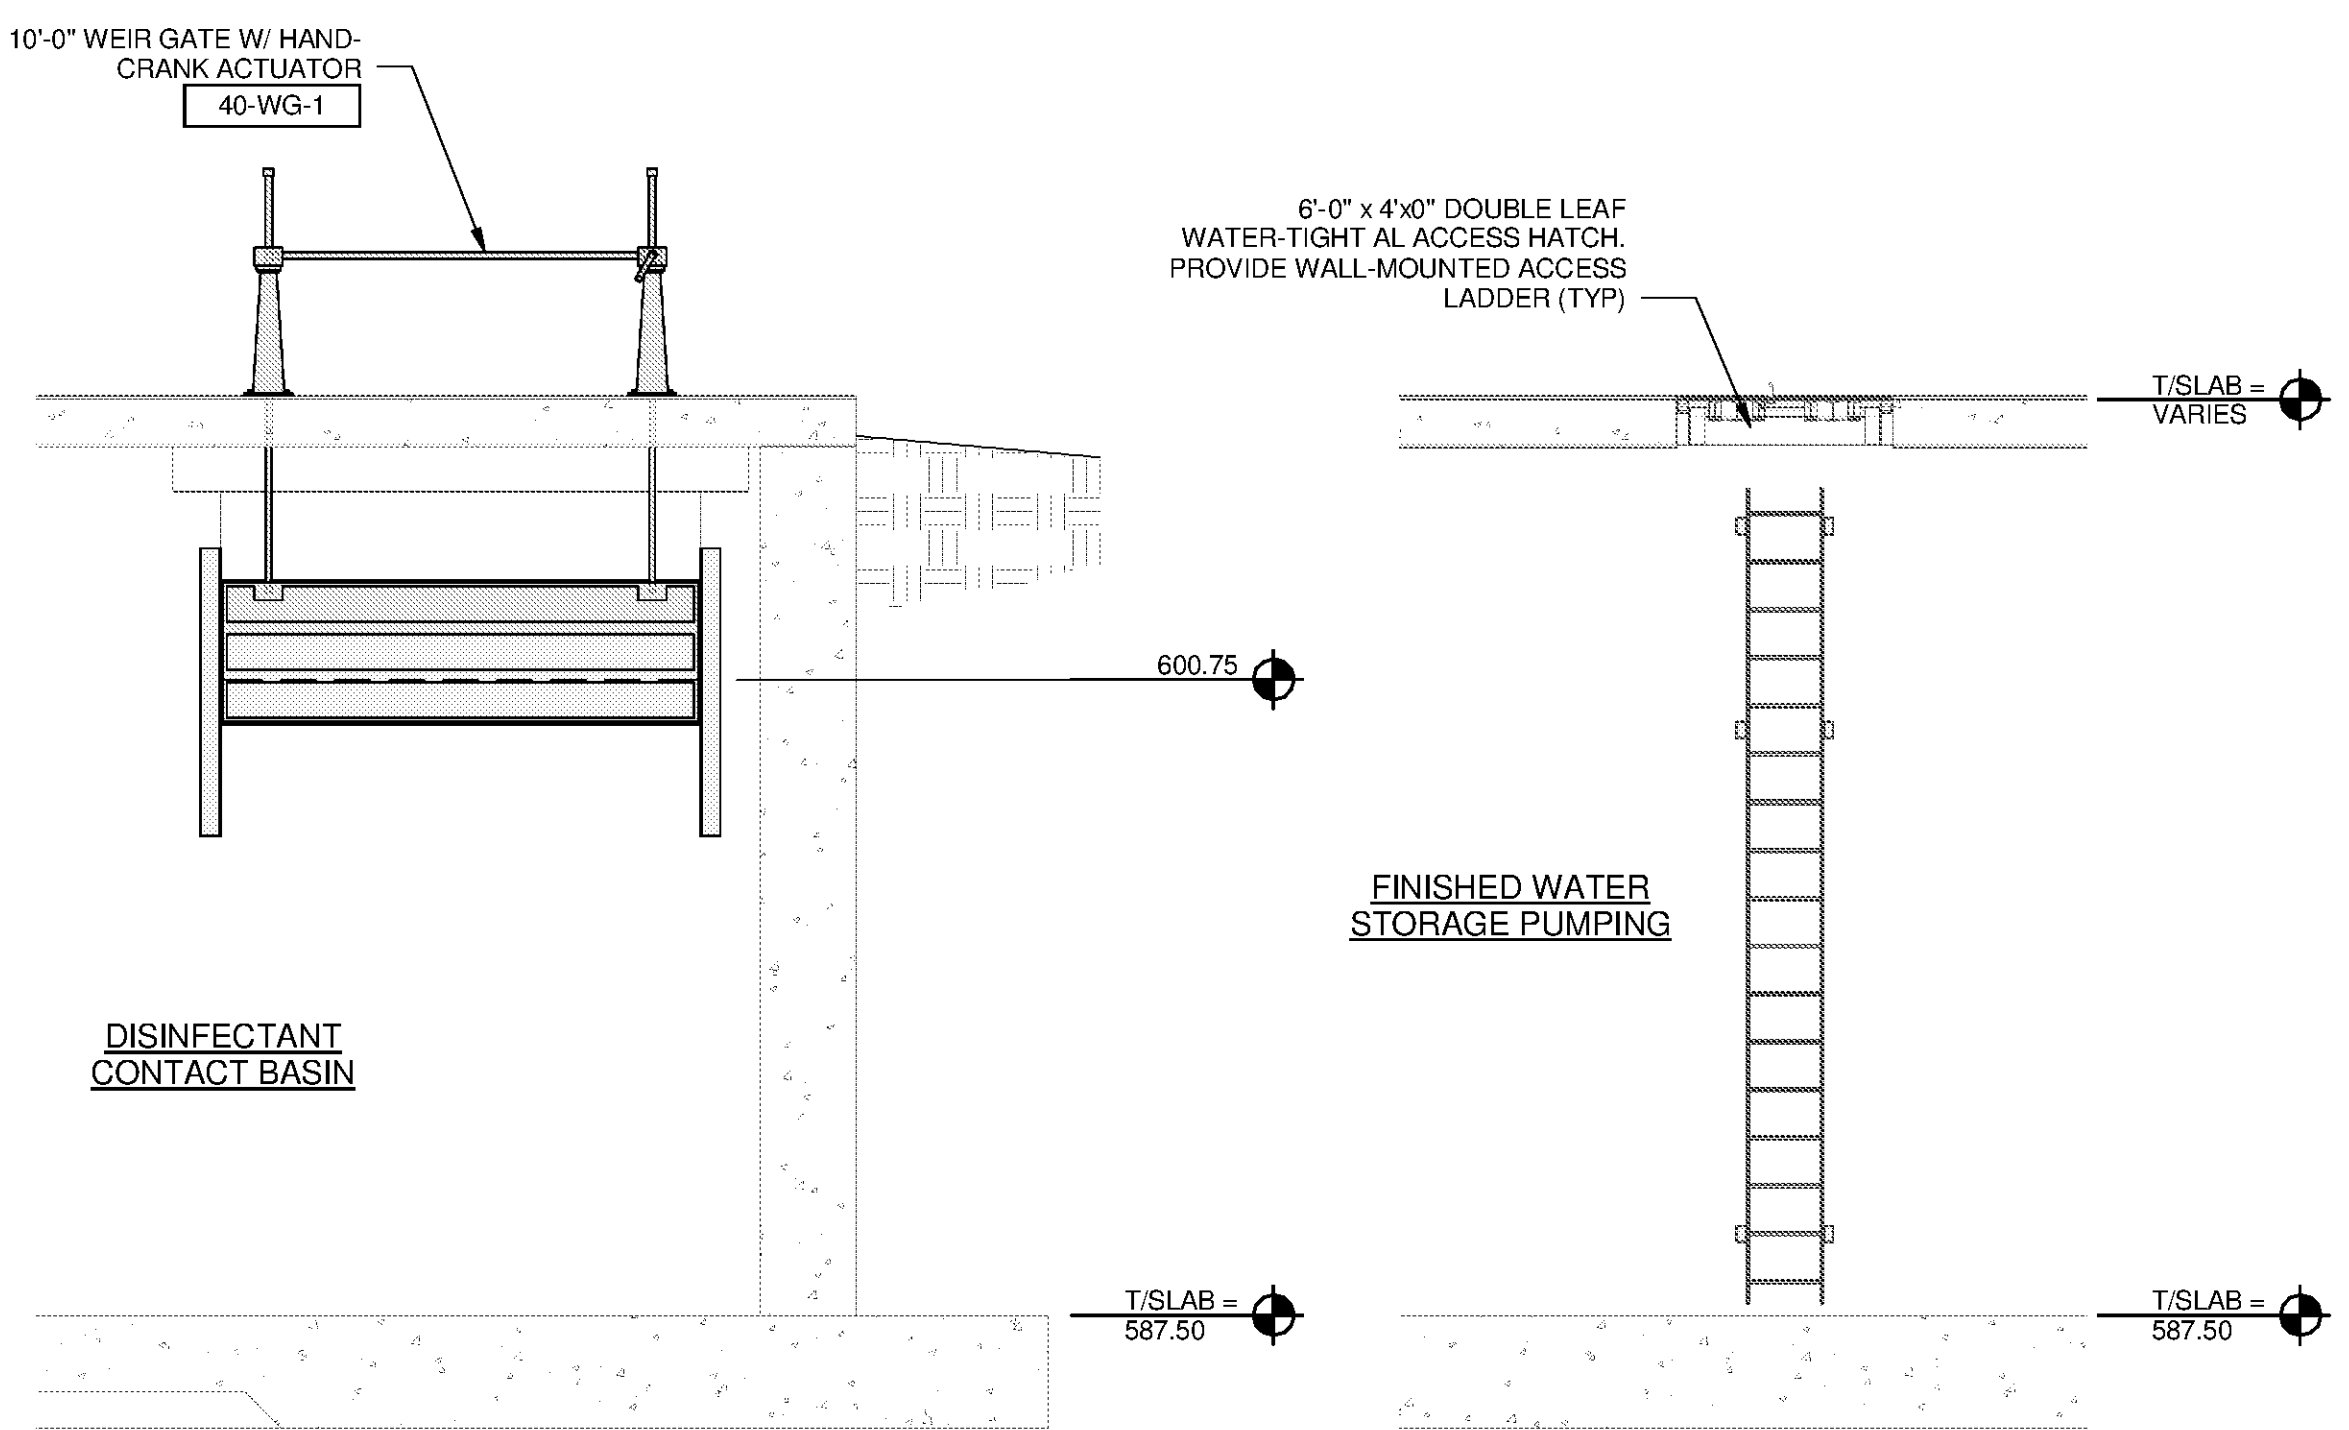


**D SECTION**  
D-4103 SCALE: 1/4" = 1'-0"


**E SECTION**  
D-4103 SCALE: 1/4" = 1'-0"

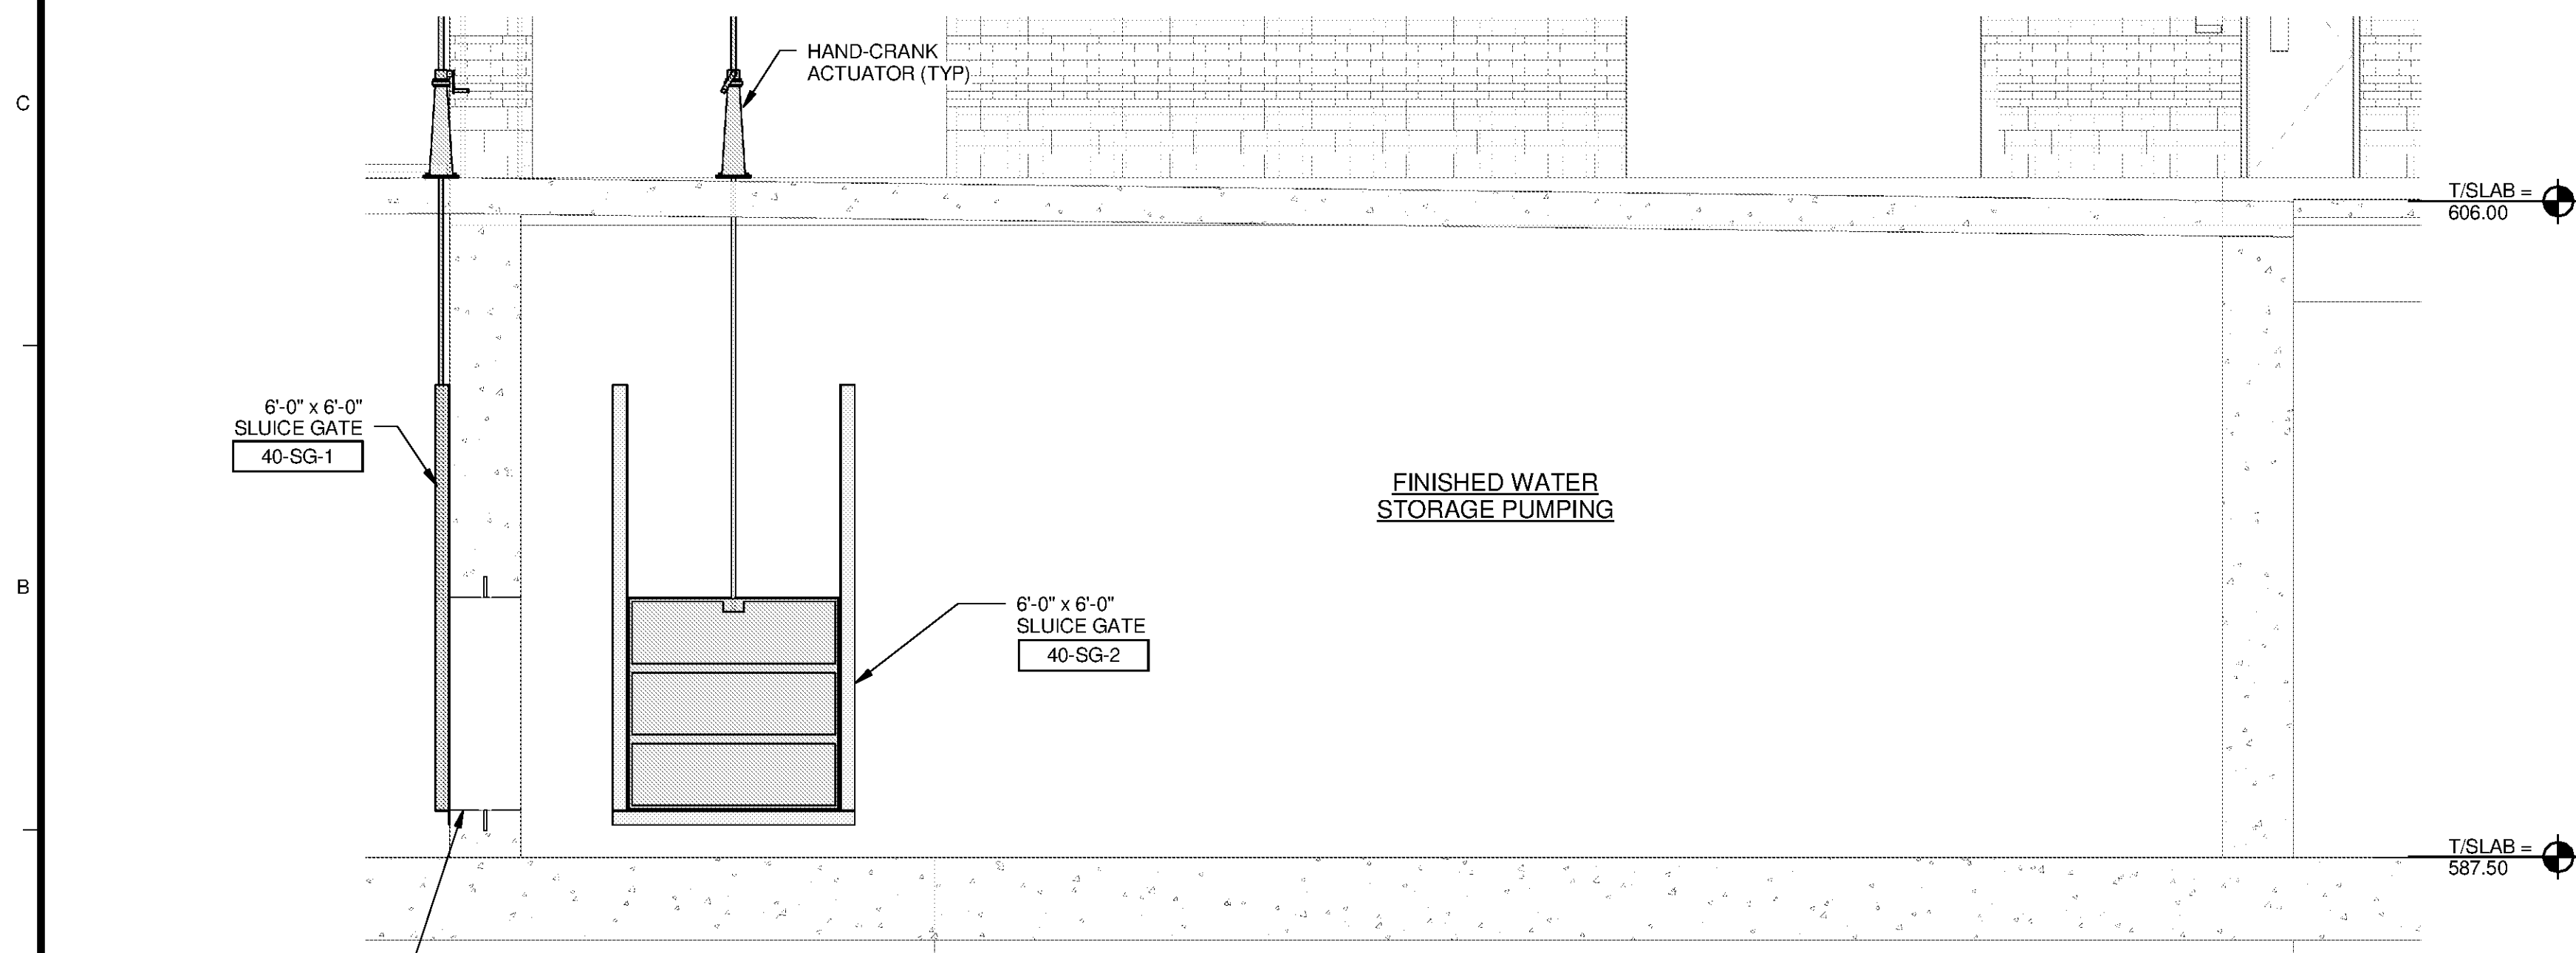

**F SECTION**  
D-4103 SCALE: 1/4" = 1'-0"

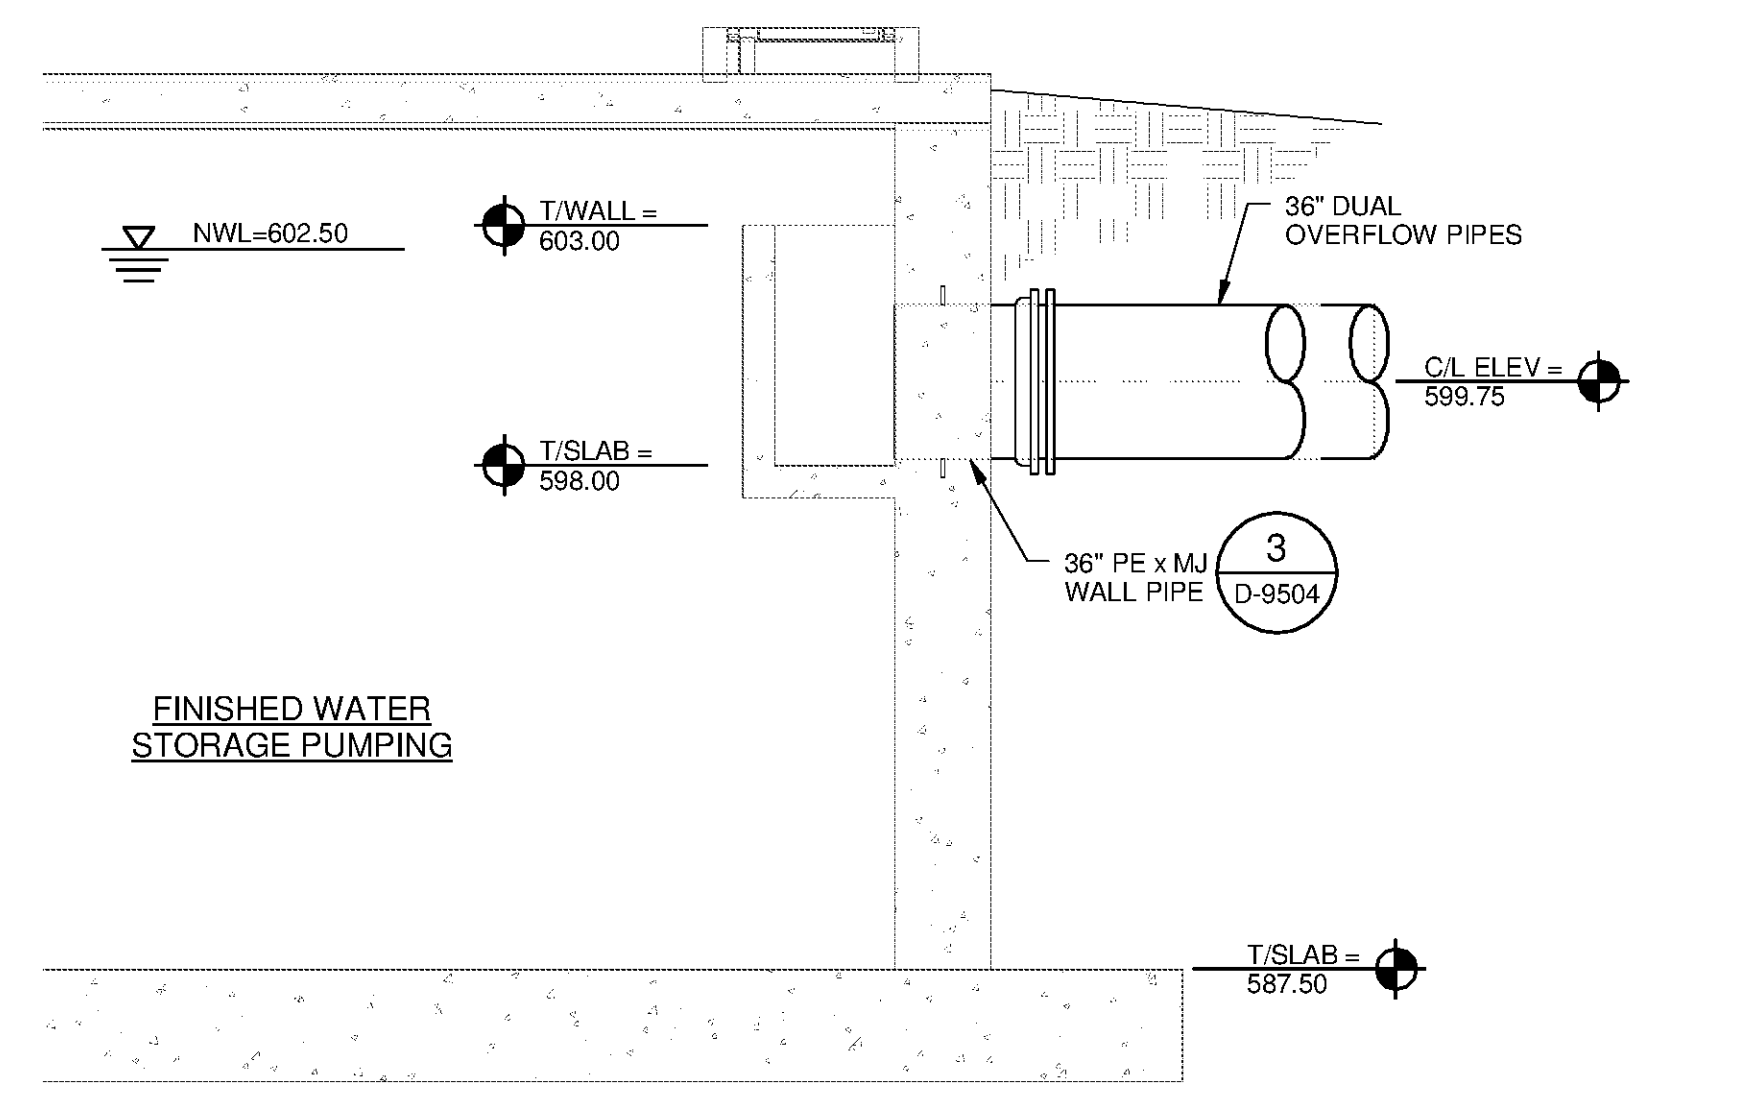

**G SECTION**  
D-4103 SCALE: 1/4" = 1'-0"

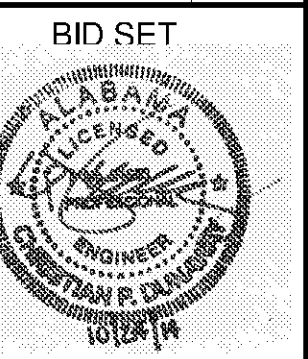

BY	DESCRIPTION	DATE	MARK

HUNTSVILLE UTILITIES  
SOUTHEAST WATER TREATMENT PLANT  
**DISINFECTANT CONTACT & FINISHED WATER STORAGE BASIN SECTIONS**

Project No.: 200-11740-10003  
Designed By: JPT  
Drawn By: RLM  
Checked By: JEC

**D-4302**

Bar Measures 1 Inch