

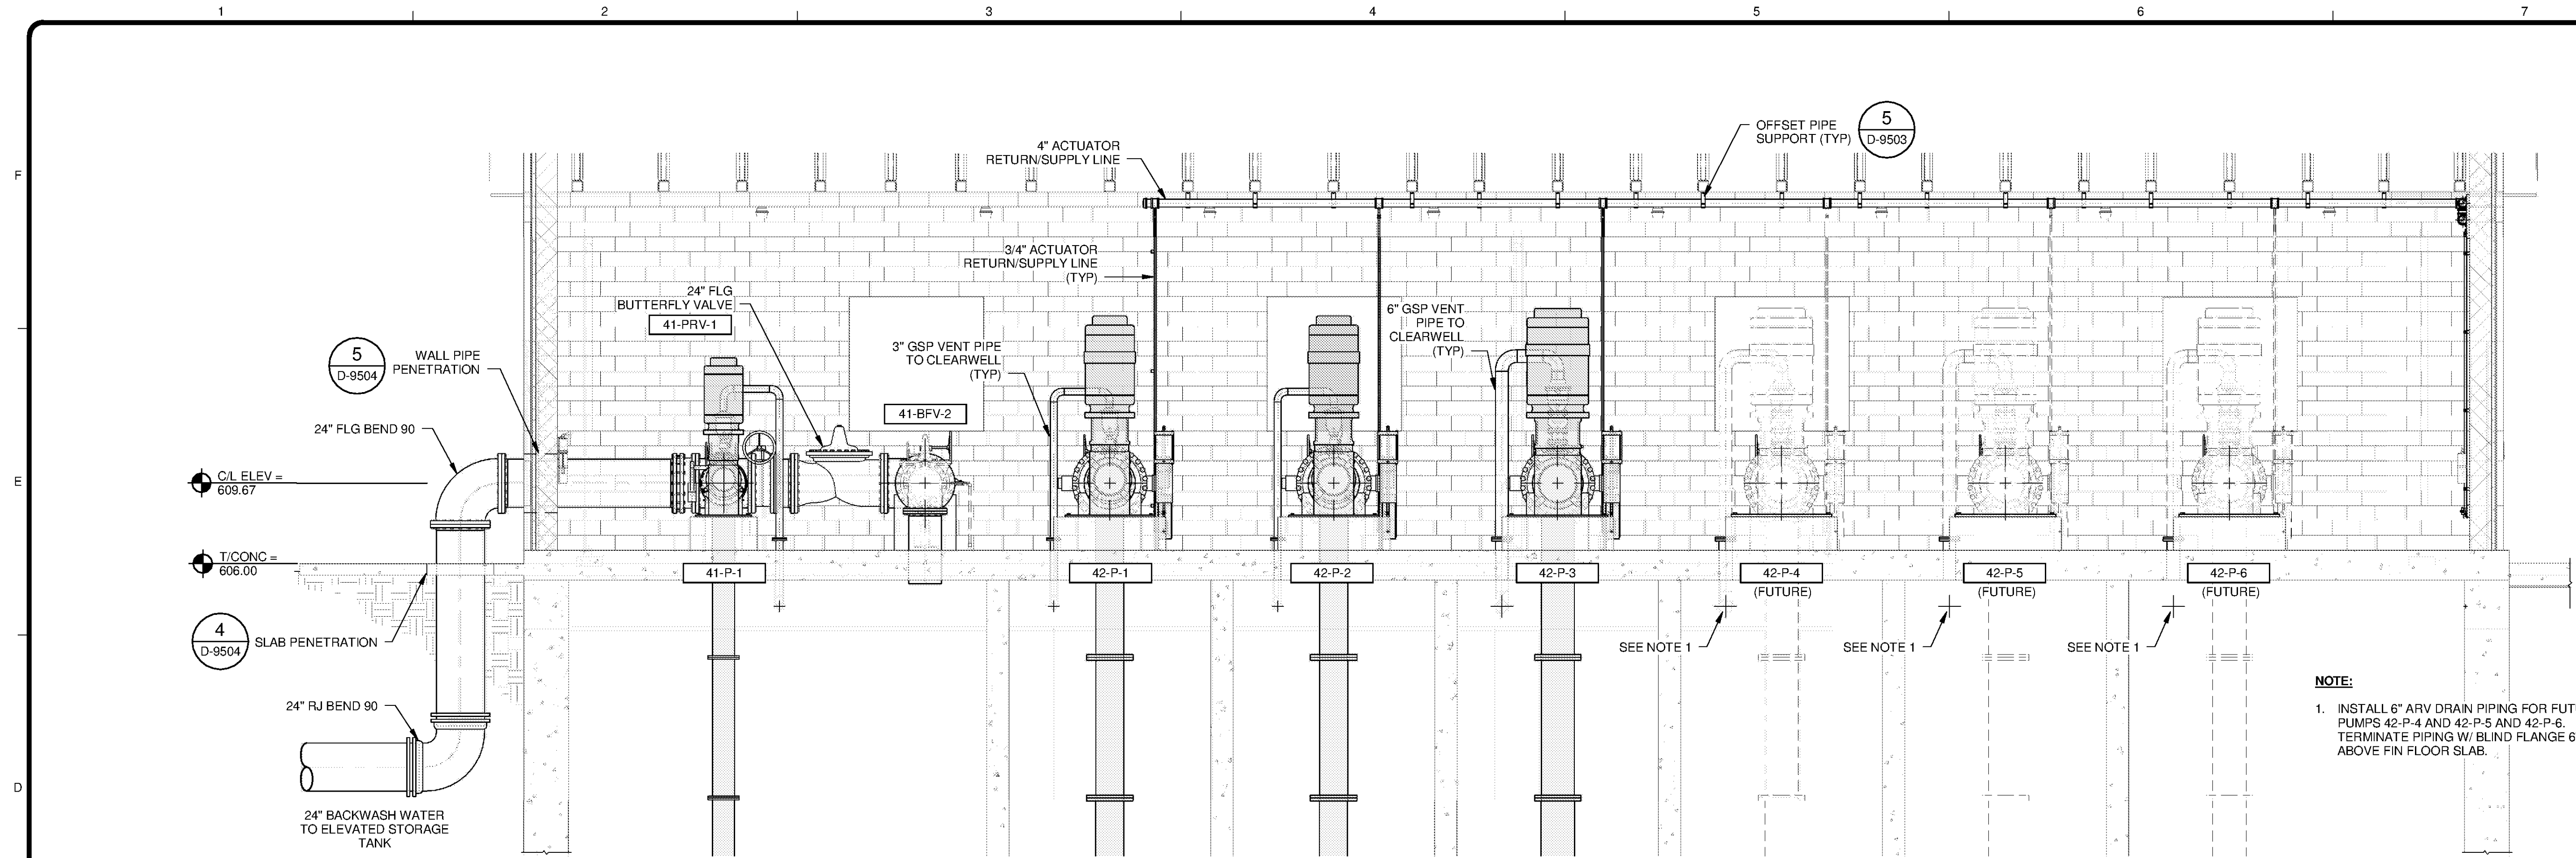
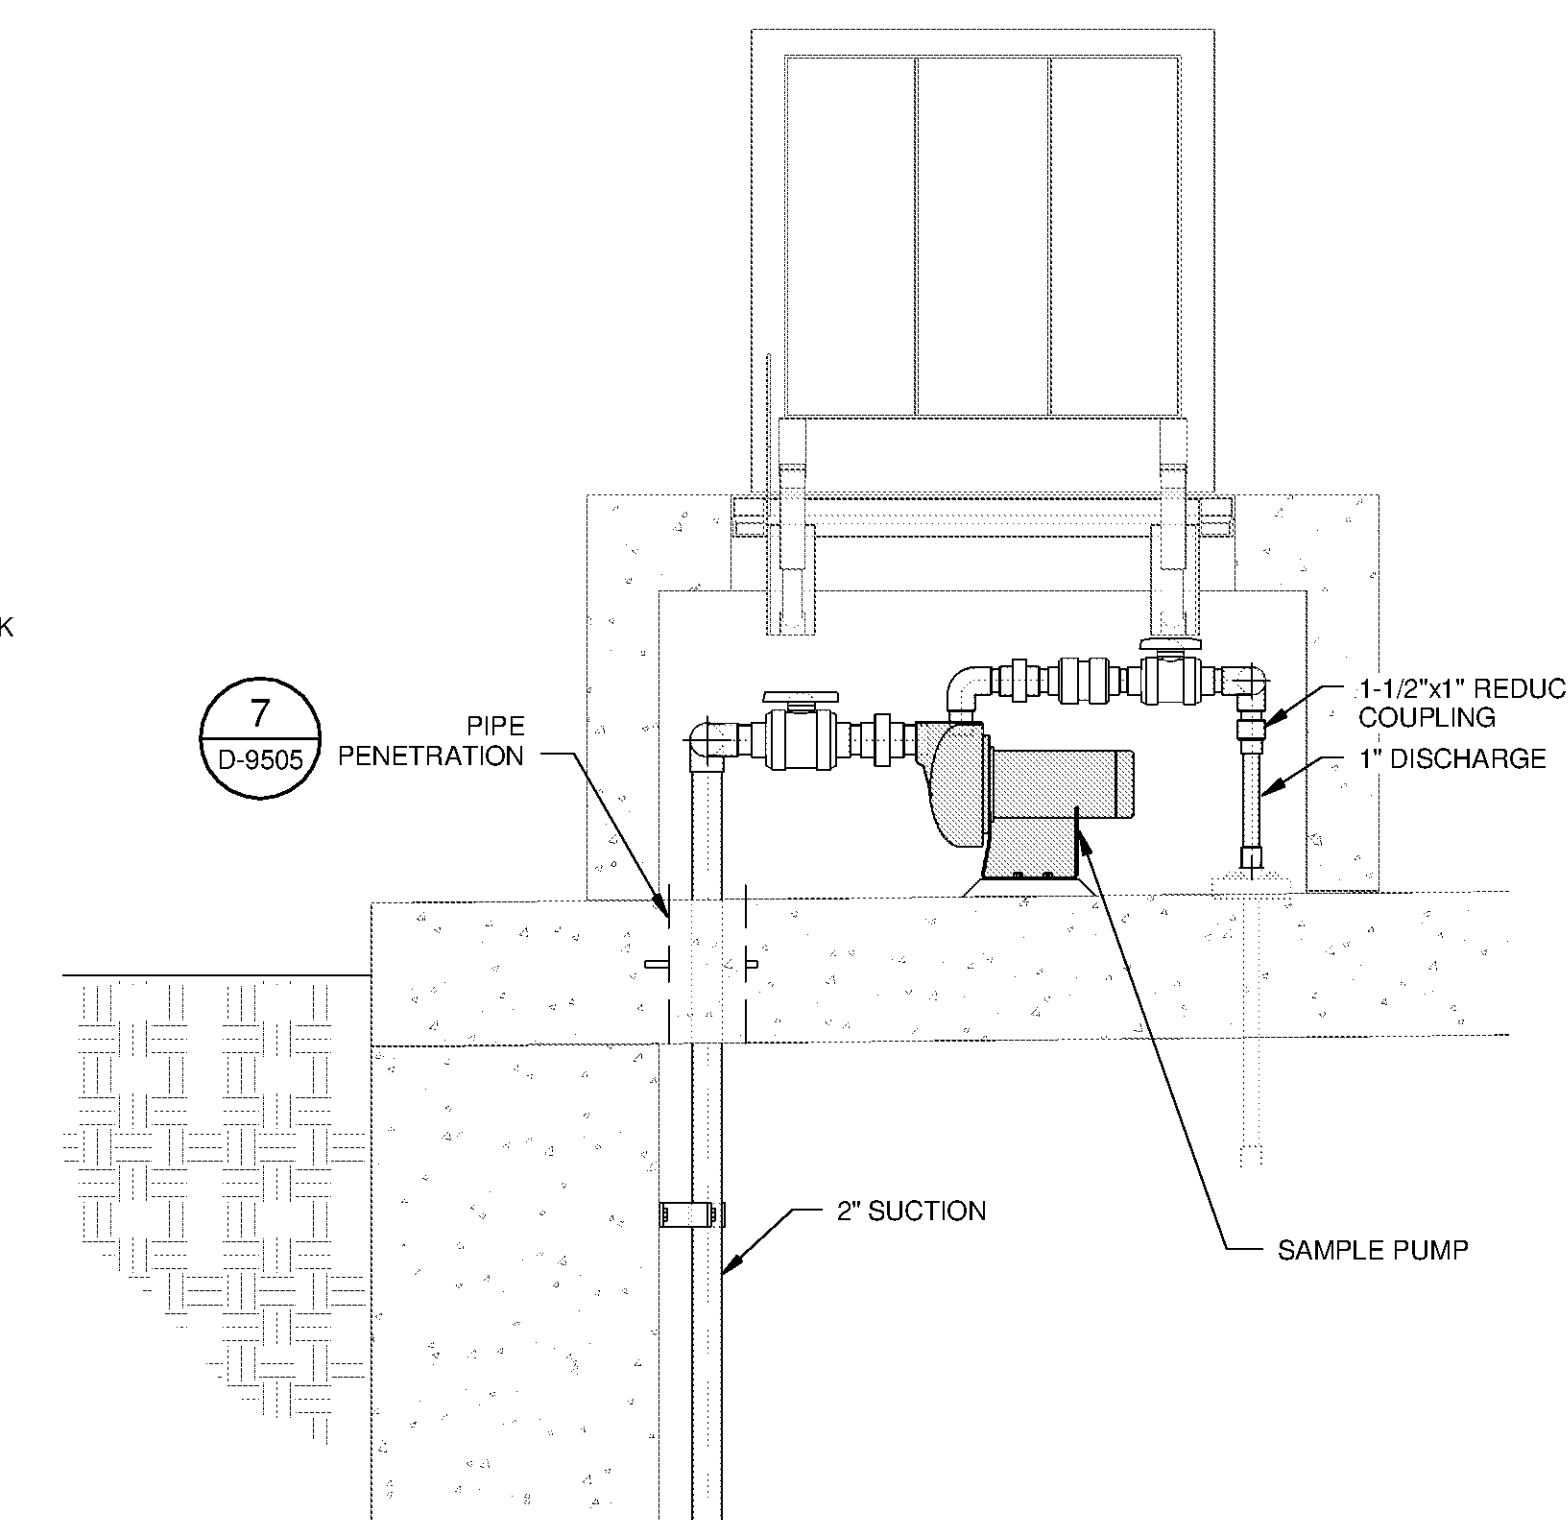


10/17/2014 4:24:47 PM C:\Users\ion.evans\Desktop\Active Projects\Revit\WTP-11740-D-FINWTR_ion.evans.rvt

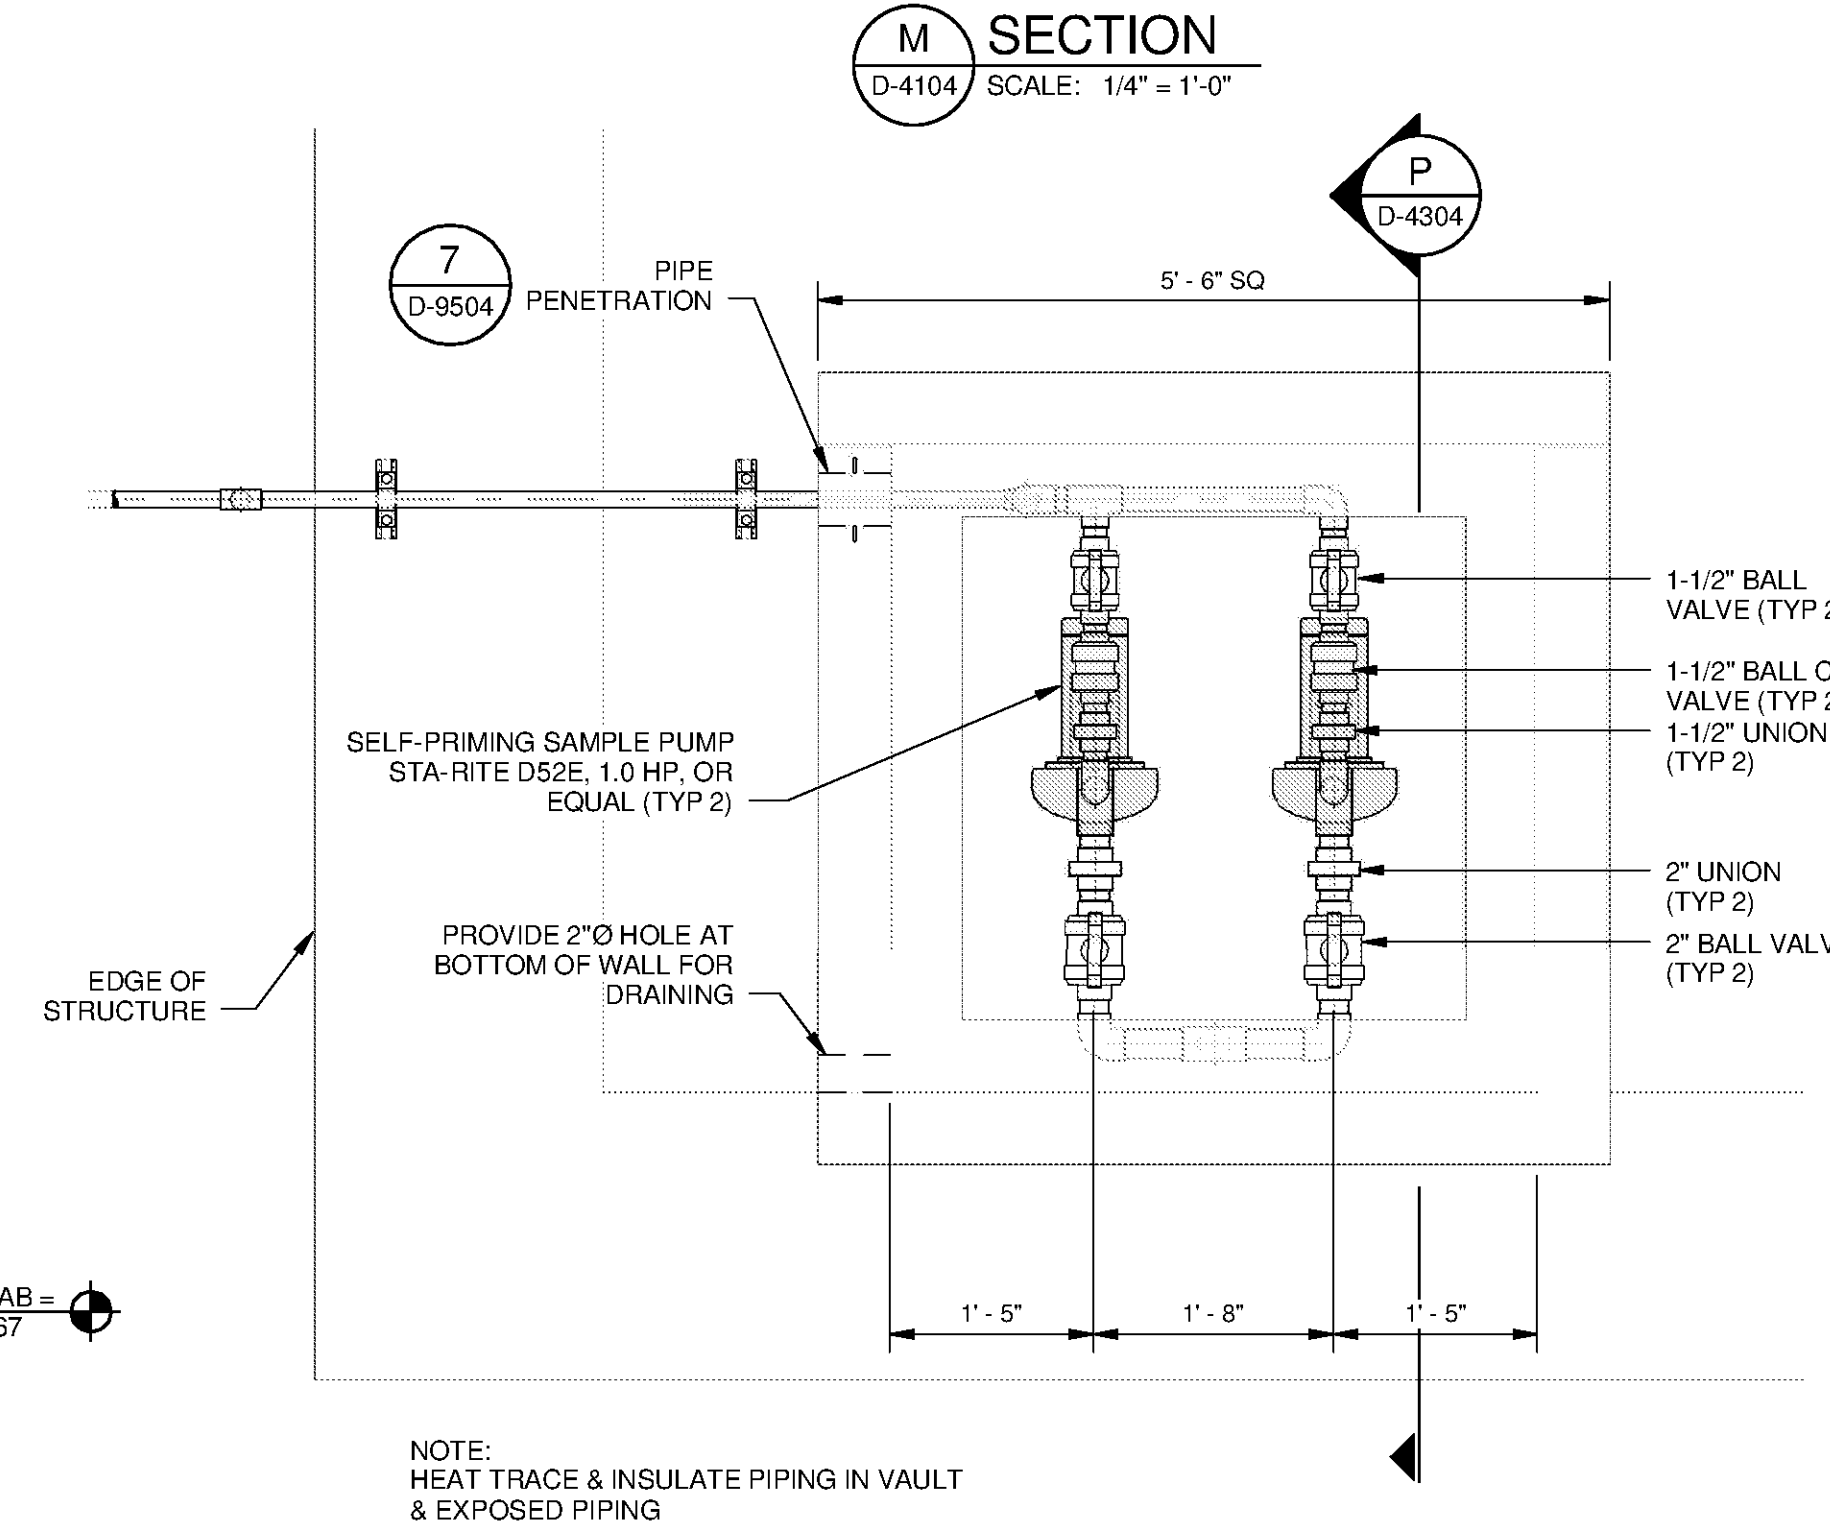

NOTE:
 1. INSTALL 6" ARV DRAIN PIPING FOR FUTURE PUMPS 42-P-4 AND 42-P-5 AND 42-P-6. TERMINATE PIPING W/ BLIND FLANGE 6" ABOVE FIN FLOOR SLAB.

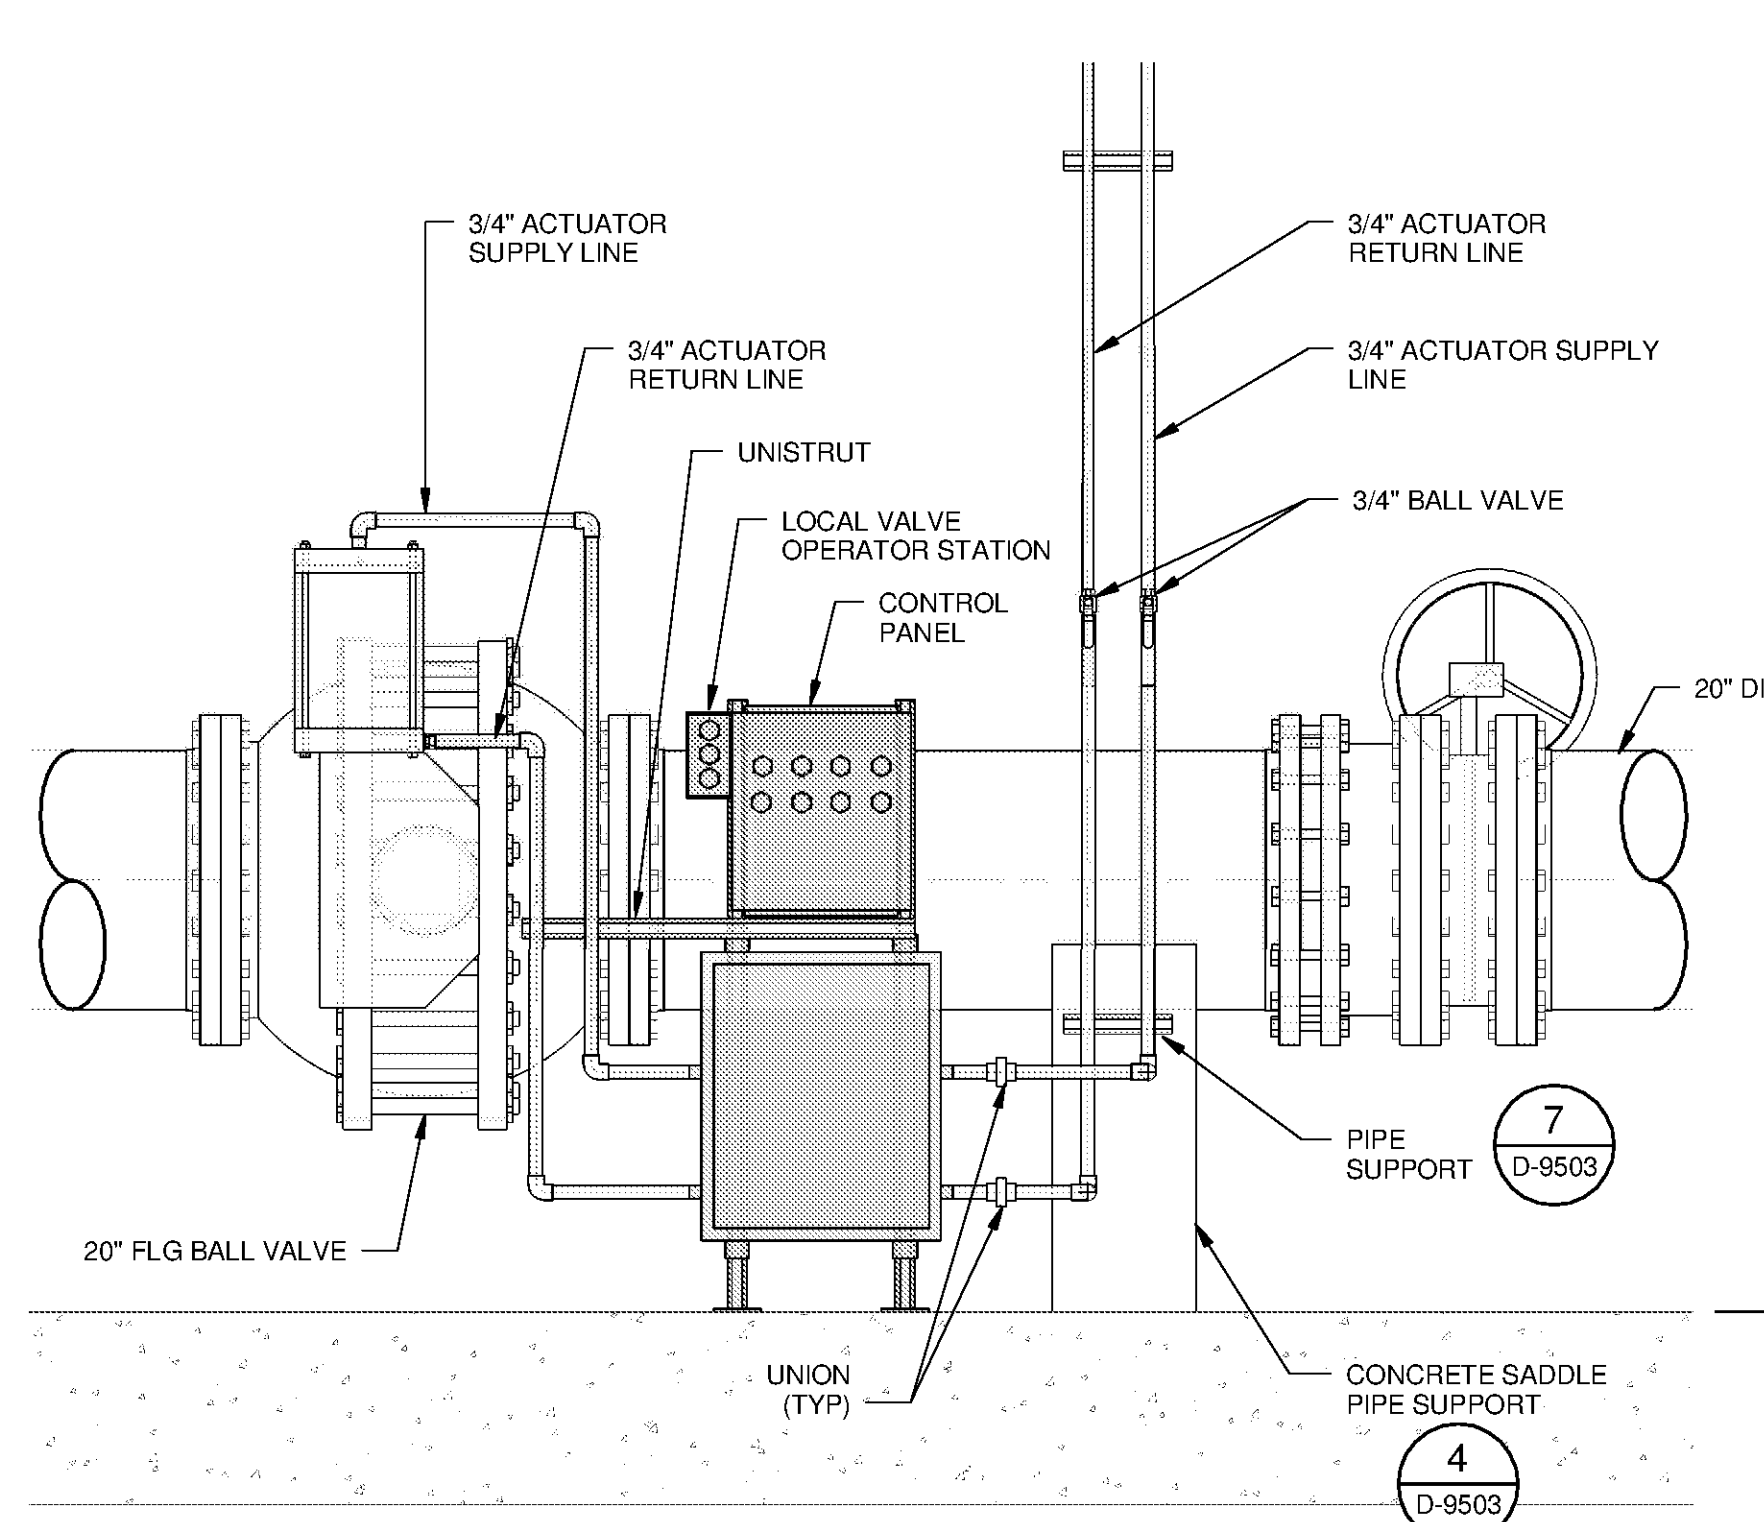

TETRA TECH
 www.tetrattech.com
 101 QUALITY CIRCLE, SUITE 140
 HUNTSVILLE, ALABAMA 35896
 PHONE: (256) 424-4077 FAX: (256) 424-4087

BID SET
 ALABAMA PROFESSIONAL ENGINEER
 CHRISTIAN F. SALAS
 10124 PM

MARK	DATE	DESCRIPTION	BY

HUNTSVILLE UTILITIES
 SOUTHEAST WATER TREATMENT PLANT
**FINISHED WATER PUMP
 STATION SECTIONS**

Project No.: 200-11740-10003
 Designed By: JPT
 Drawn By: RLM
 Checked By: JEC

D-4304

Copyright: Tetra Tech
 Bar Measures 1 Inch