
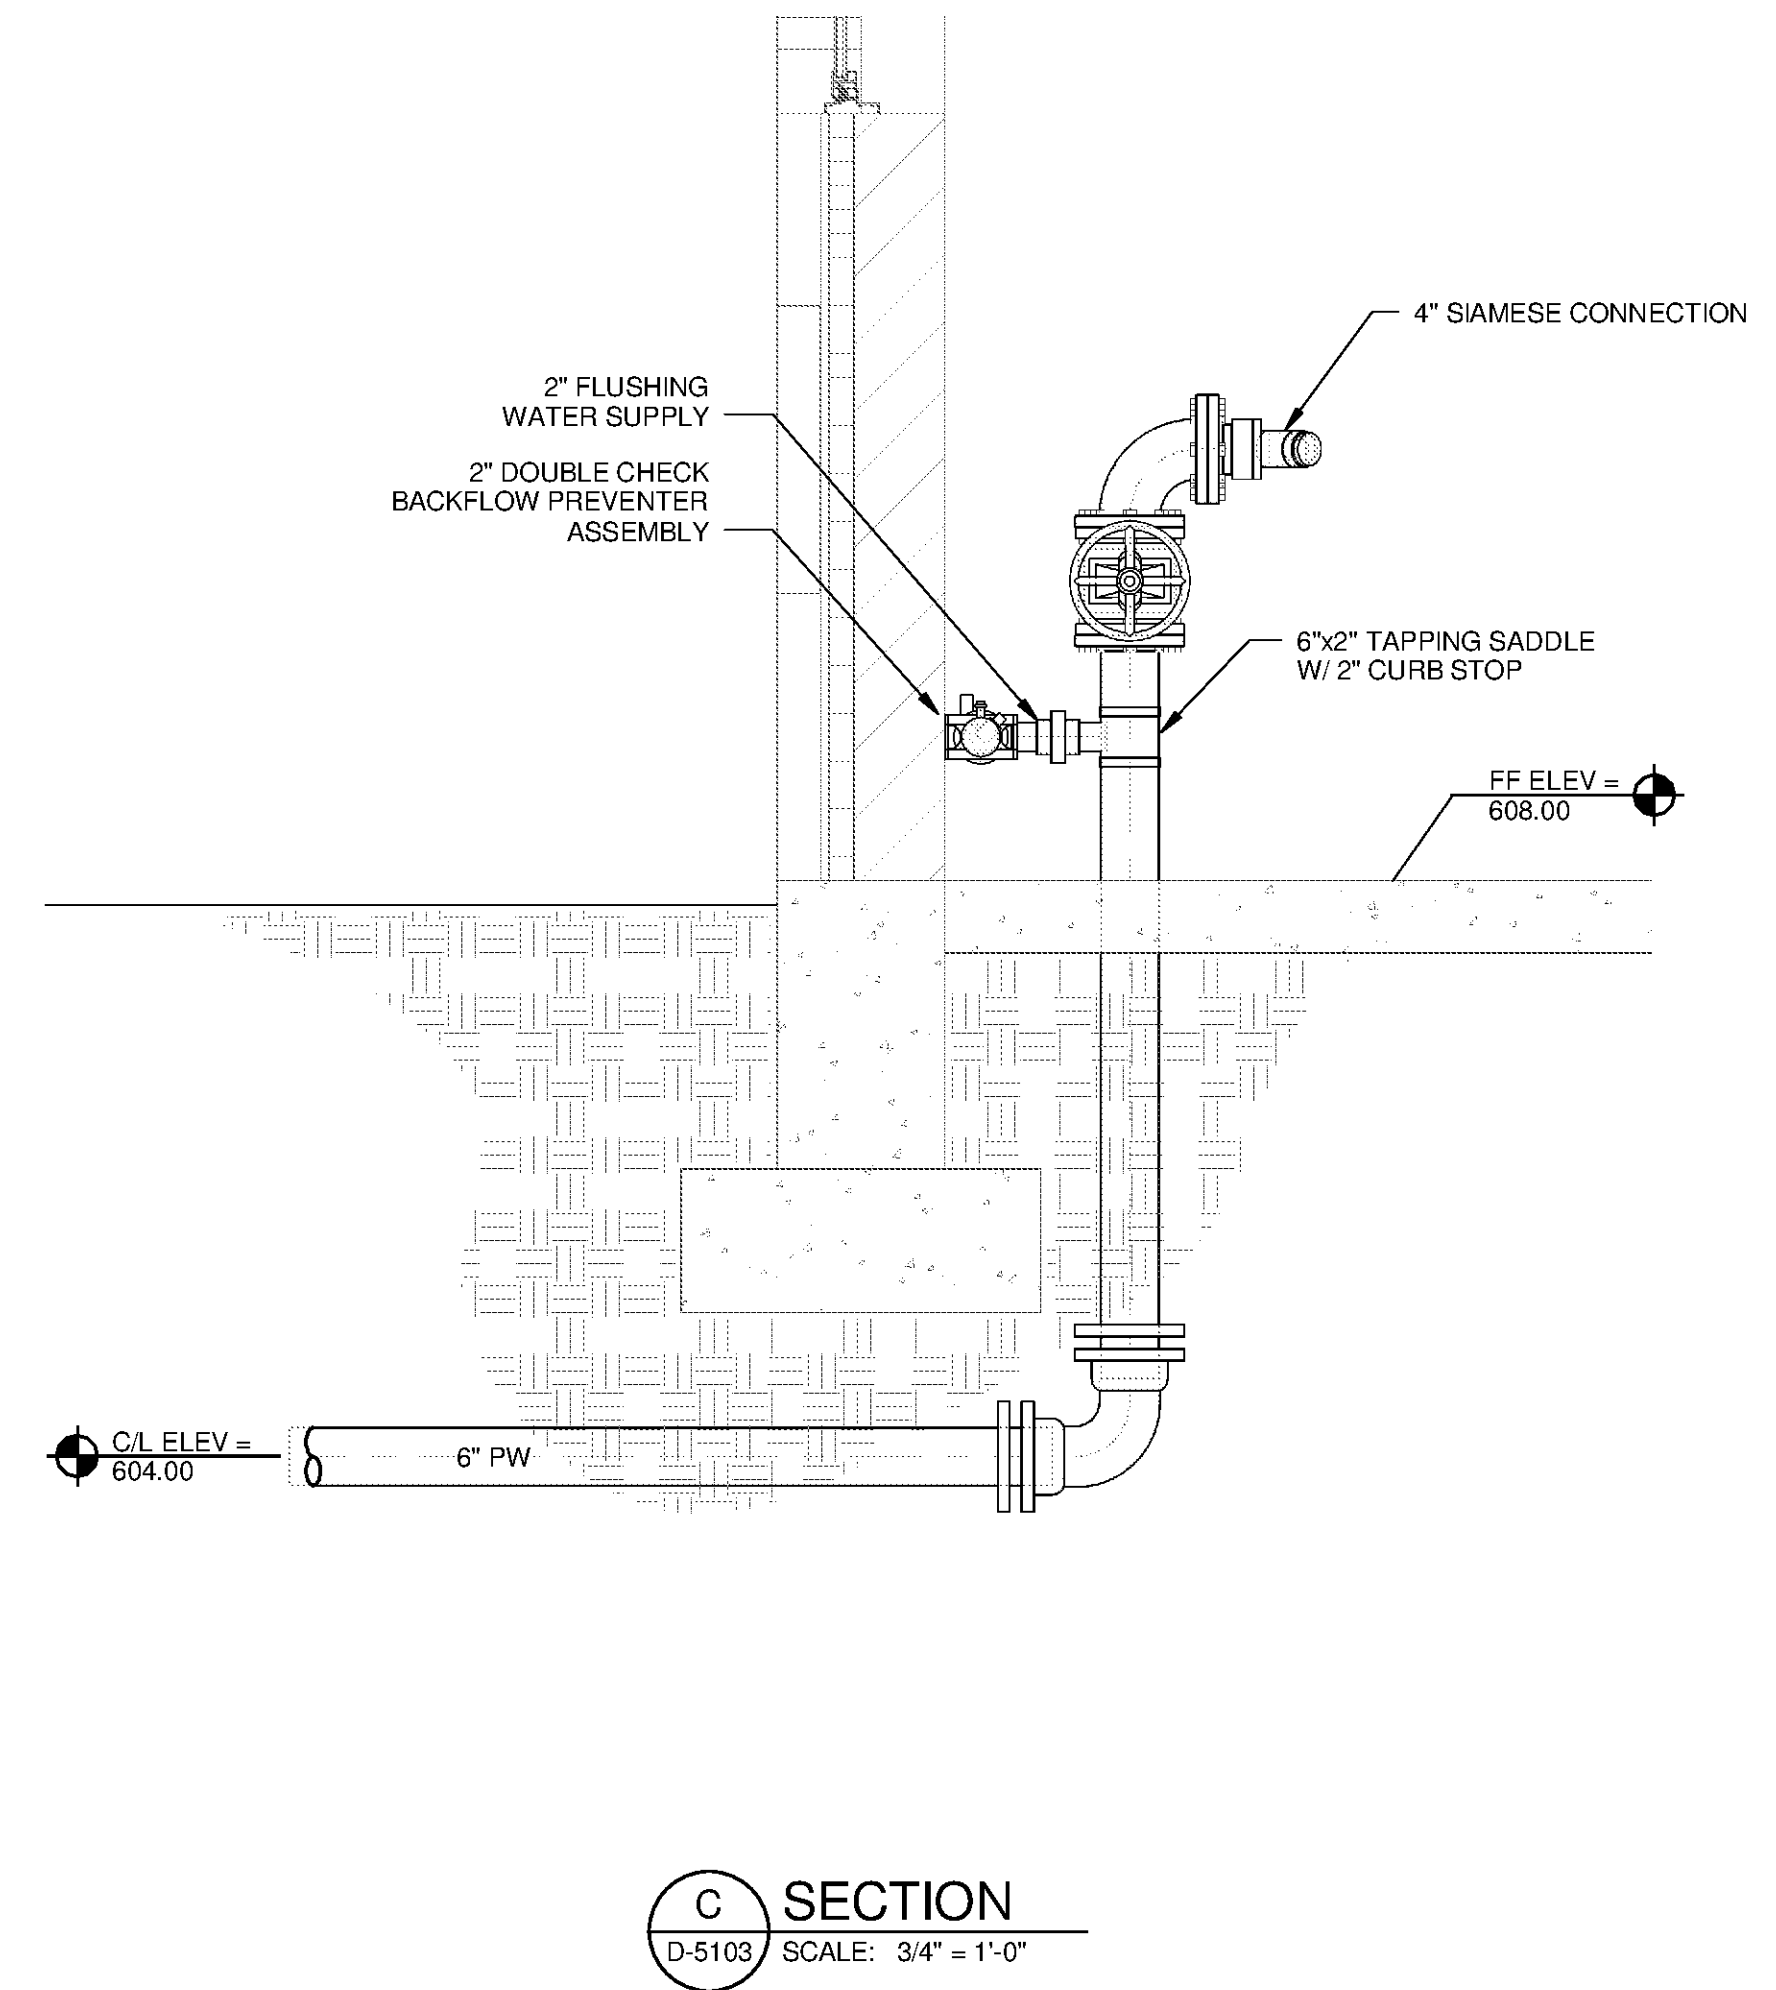


10/17/2014 4:20:03 PM C:\Users\lon.evans\Desktop\Active Projects\Revit\WTP-11740-D-THCKPS_1on.evans.rvt


1 2 3 4 5 6 7

F
M
D
C
B
A

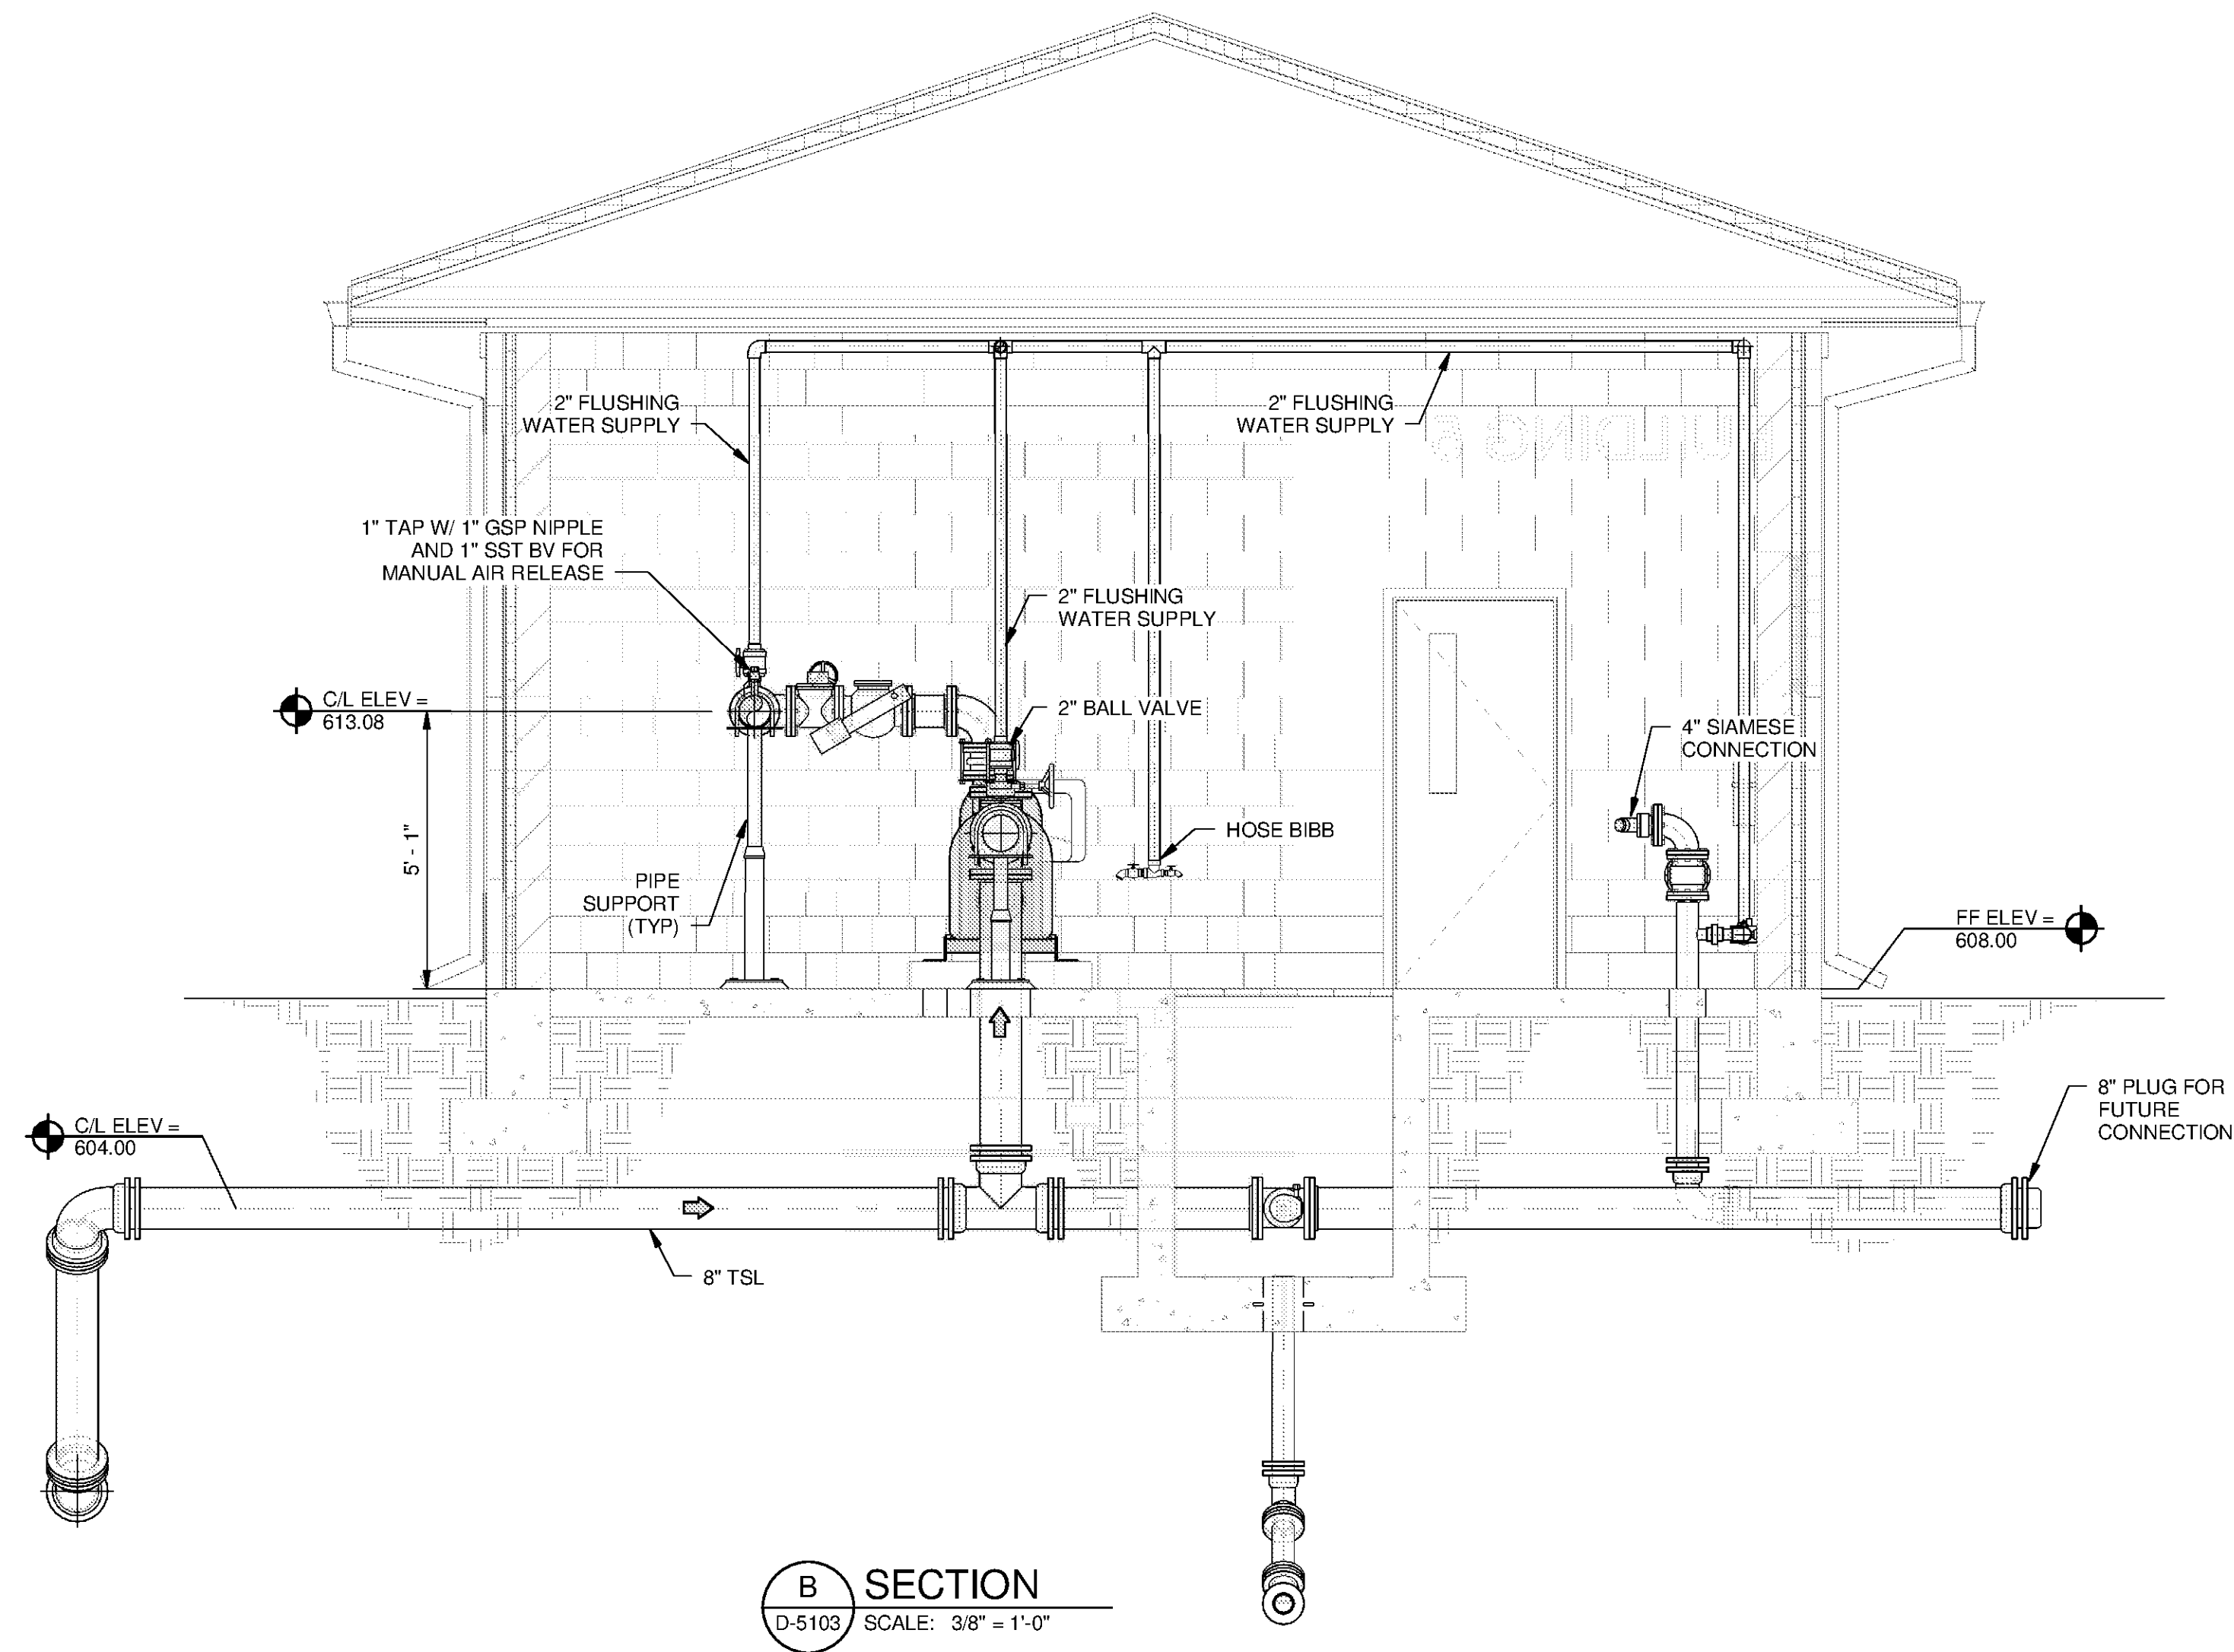

www.tetrattech.com
 101 QUALITY CIRCLE, SUITE 140
 HUNTSVILLE, ALABAMA 35896
 PHONE: (256) 424-4077 FAX: (256) 424-4087

BID SET

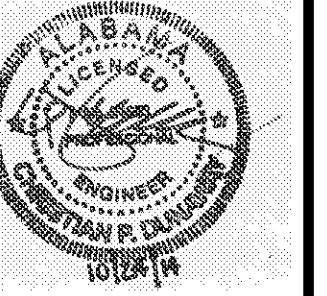

MARK	DATE	DESCRIPTION	BY

HUNTSVILLE UTILITIES
 SOUTHEAST WATER TREATMENT PLANT
**THICKENED SLUDGE PUMP
 STATION SECTIONS**

Project No.: 200-11740-10003
 Designed By: JPT
 Drawn By: JTE
 Checked By: JEC

D-5304

Copyright: Tetra Tech
 Bar Measures 1 Inch