


ELEVATION
SCALE: NTS

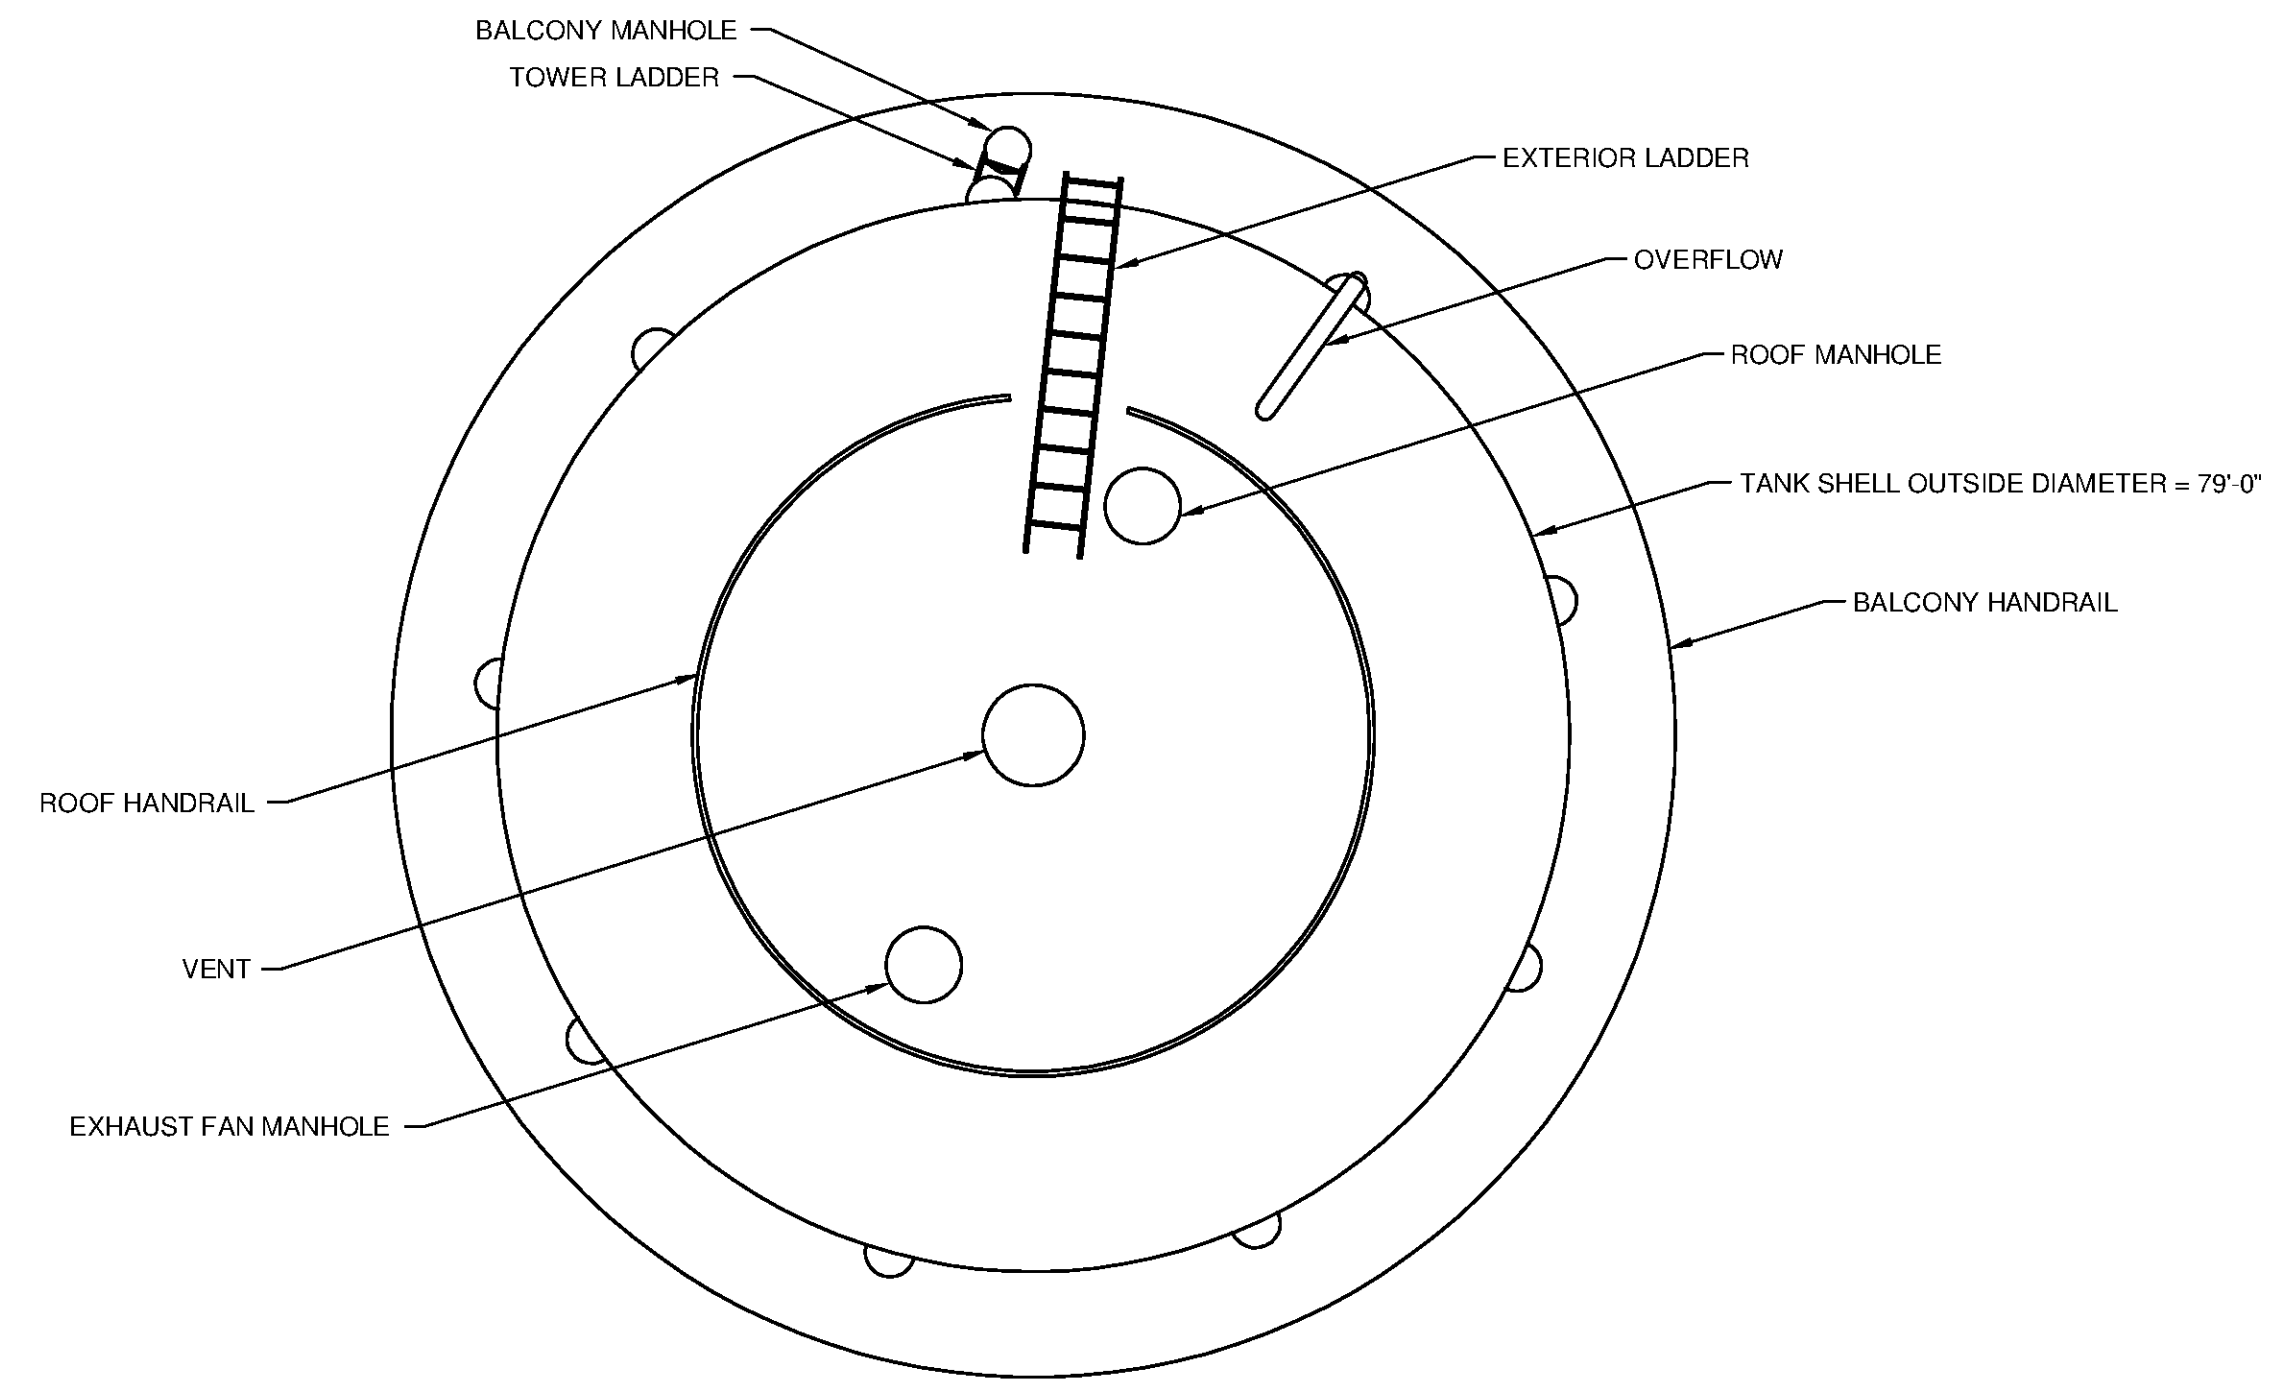

TOP PLAN
SCALE: NTS




10/17/2014 3:49:41 PM P:\IER\11740\200-11740-10003\CAD\SHEETFILES\TREATMENT PLANT\WTP-D-7103 WASHWATER ELEVATED STORAGE TANK PLAN AND ELEVATION.DWG - EVANS, JON



www.tetrattech.com
101 QUALITY CIRCLE, SUITE 140
HUNTSVILLE, ALABAMA 35806
PHONE: (256) 424-4077 FAX: (256) 424-4097

BID SET

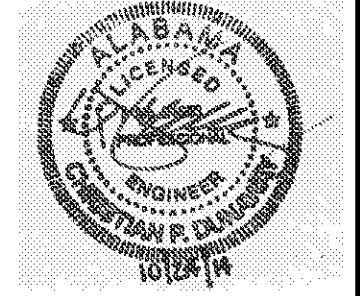

MARK	DATE	DESCRIPTION	BY

HUNTSVILLE UTILITIES
SOUTHEAST WATER TREATMENT PLANT
**WASHWATER
ELEVATED STORAGE TANK
PLAN & ELEVATION**

Project No.: 200-11740-10003
Designed By: JPT
Drawn By: SGN
Checked By: JKK

D-7103

Copyright: Tetra Tech
Bar Measures 1 inch