
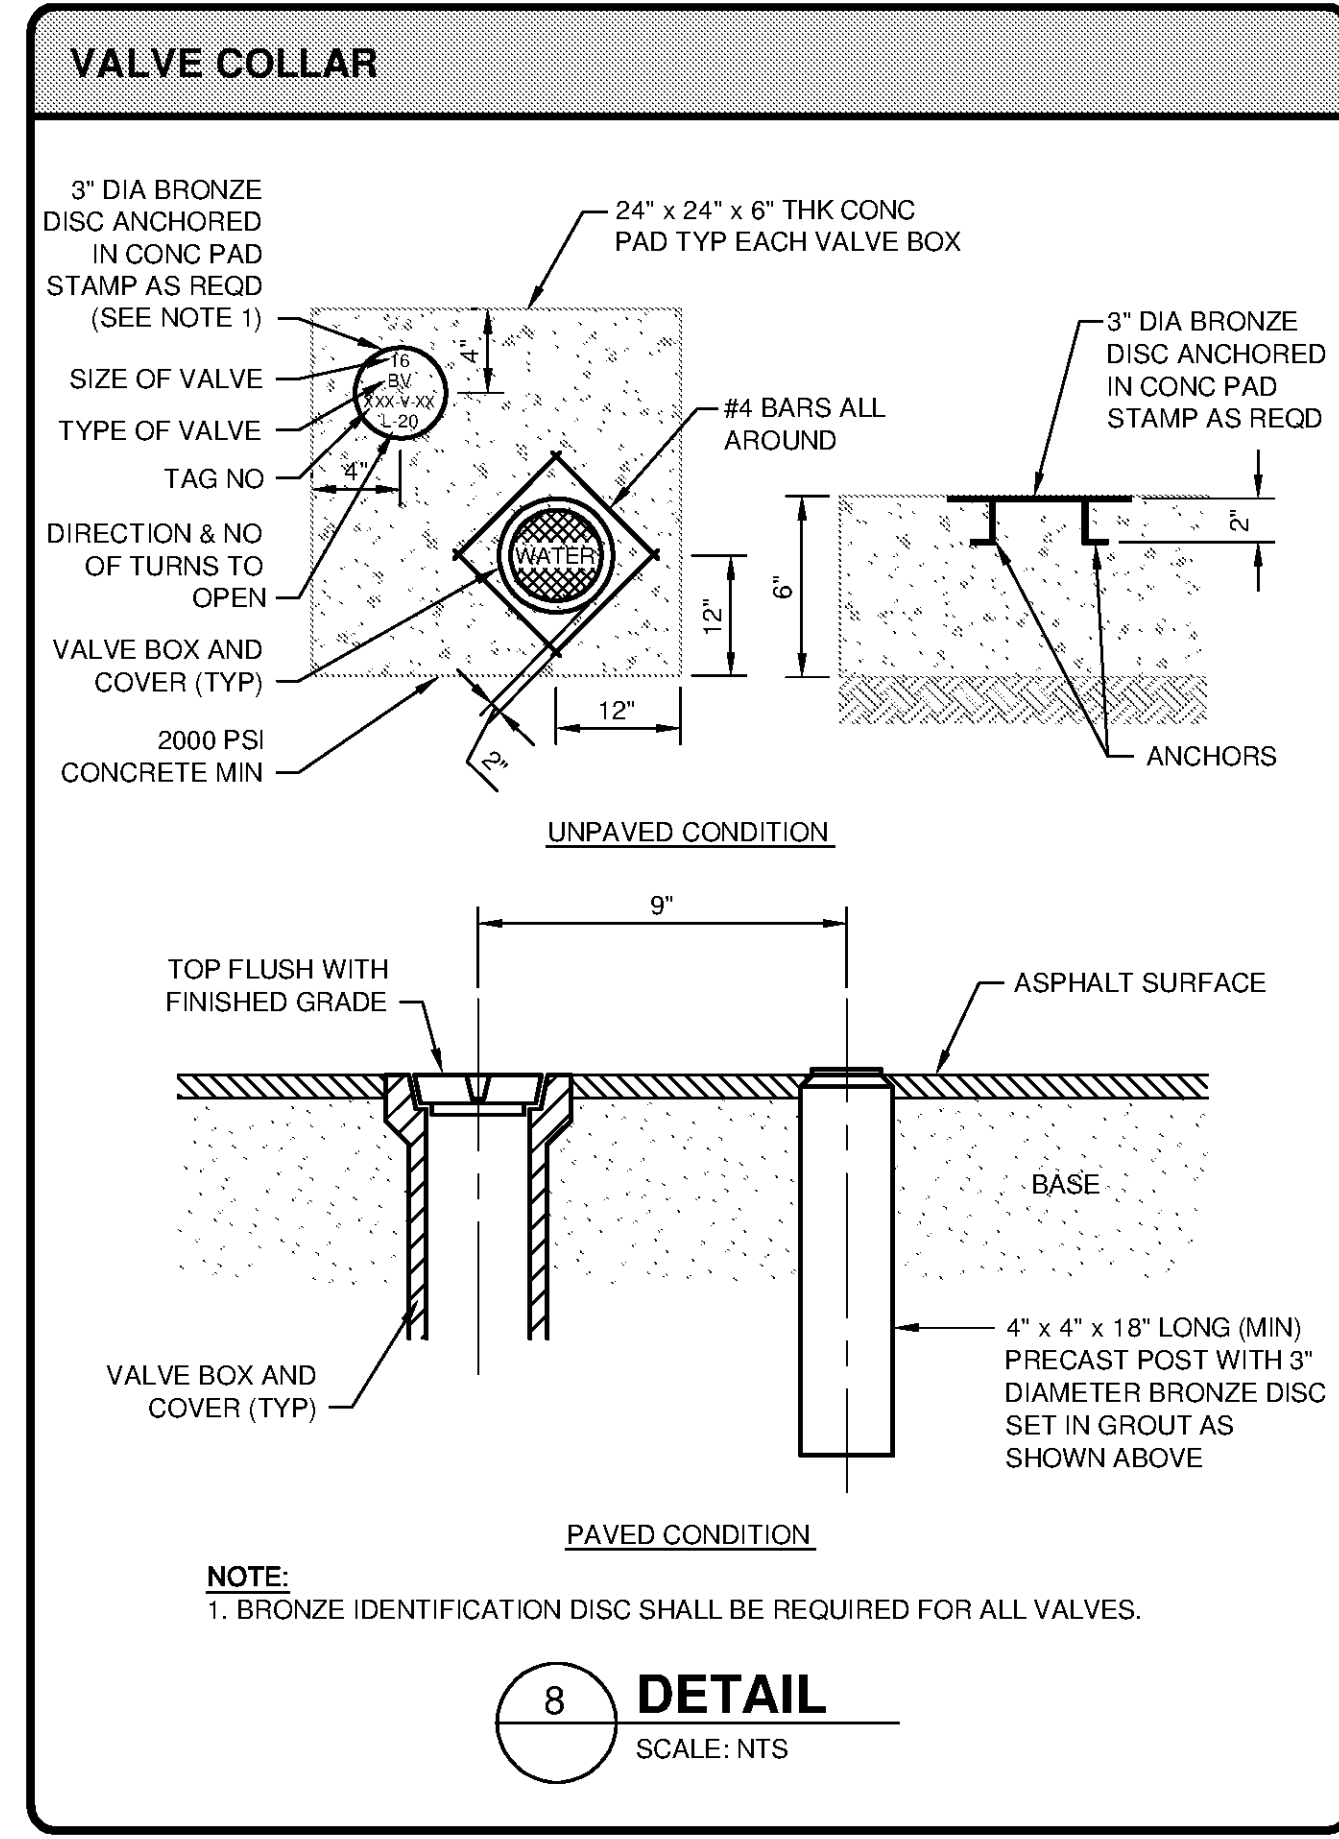
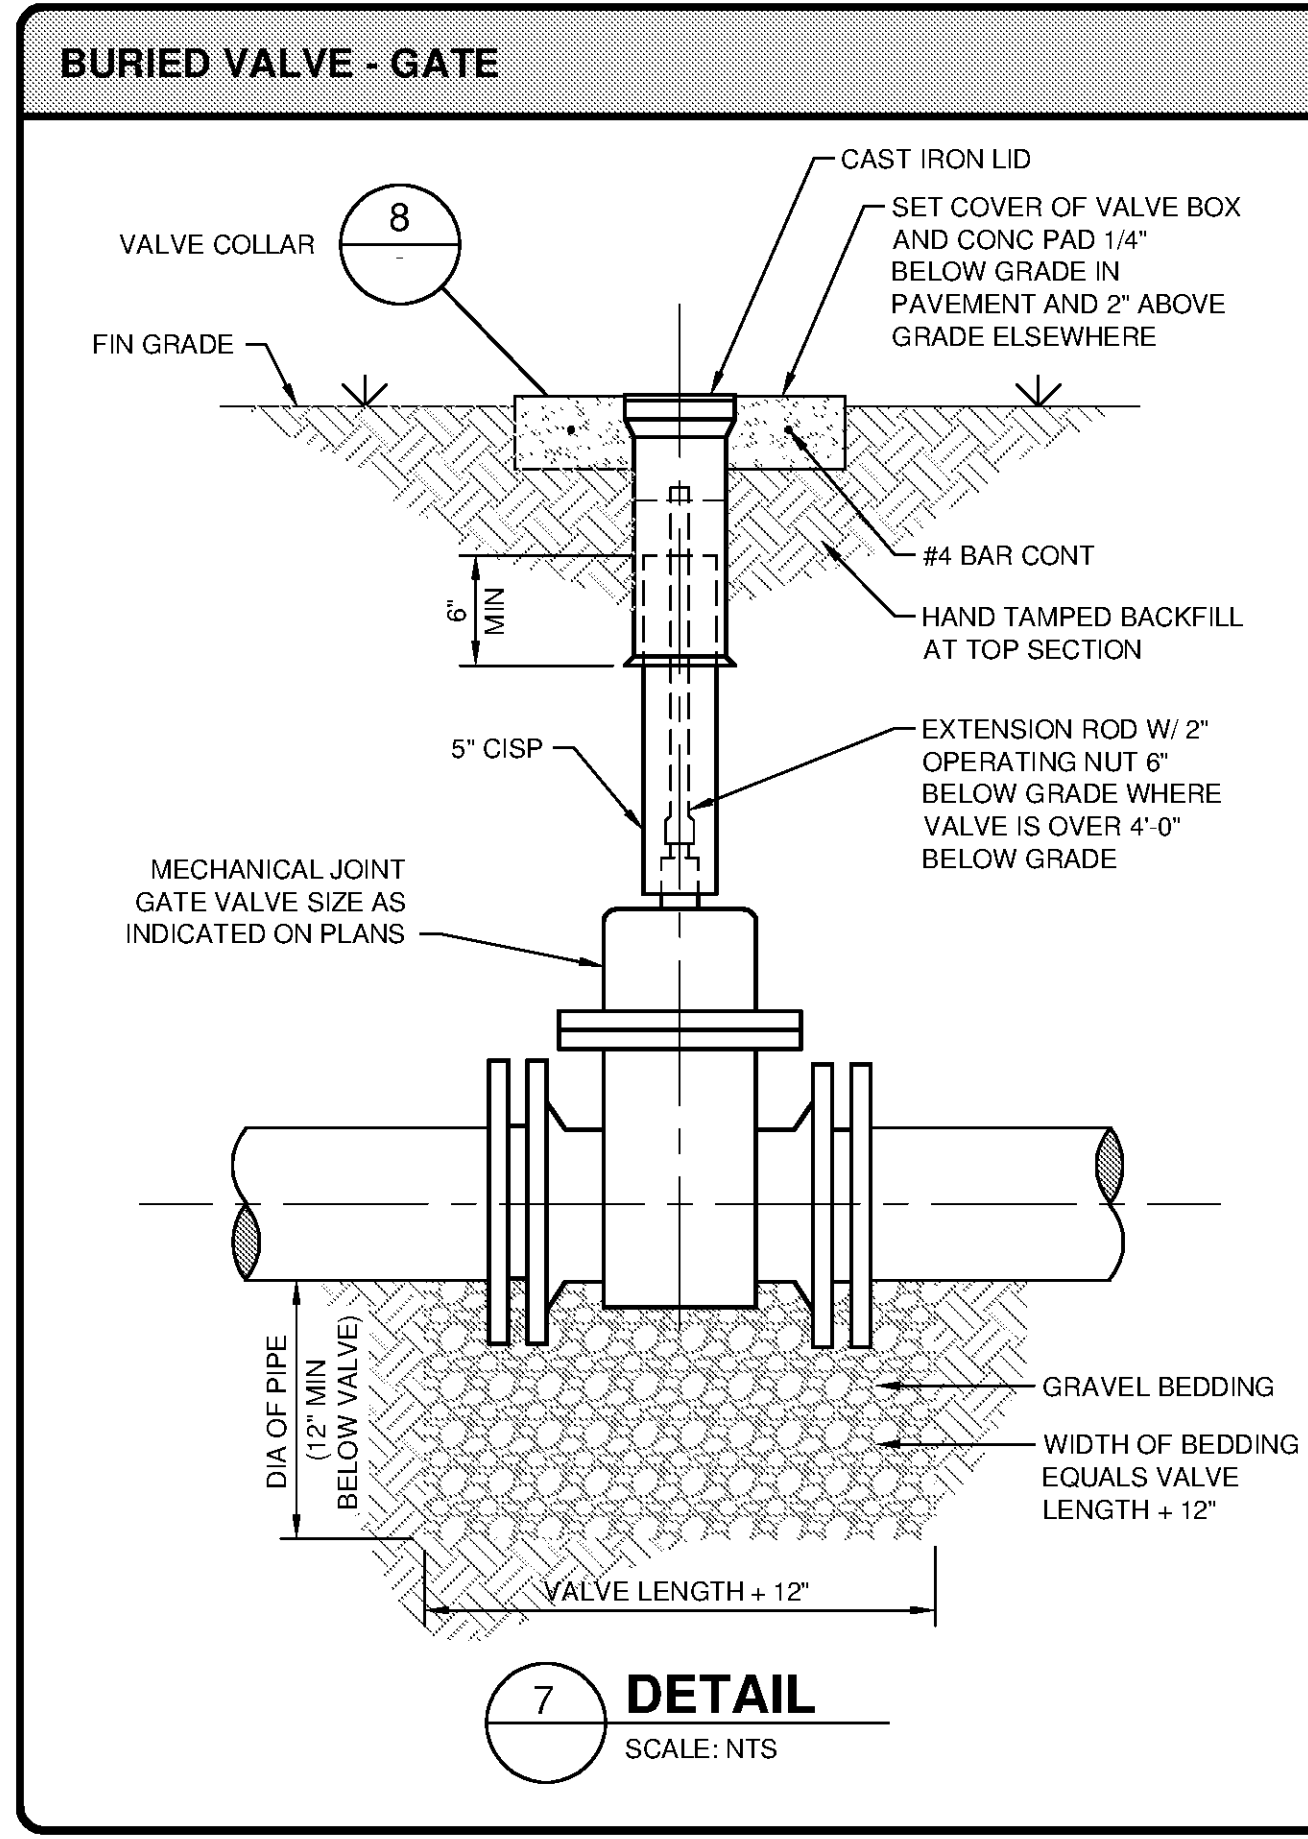
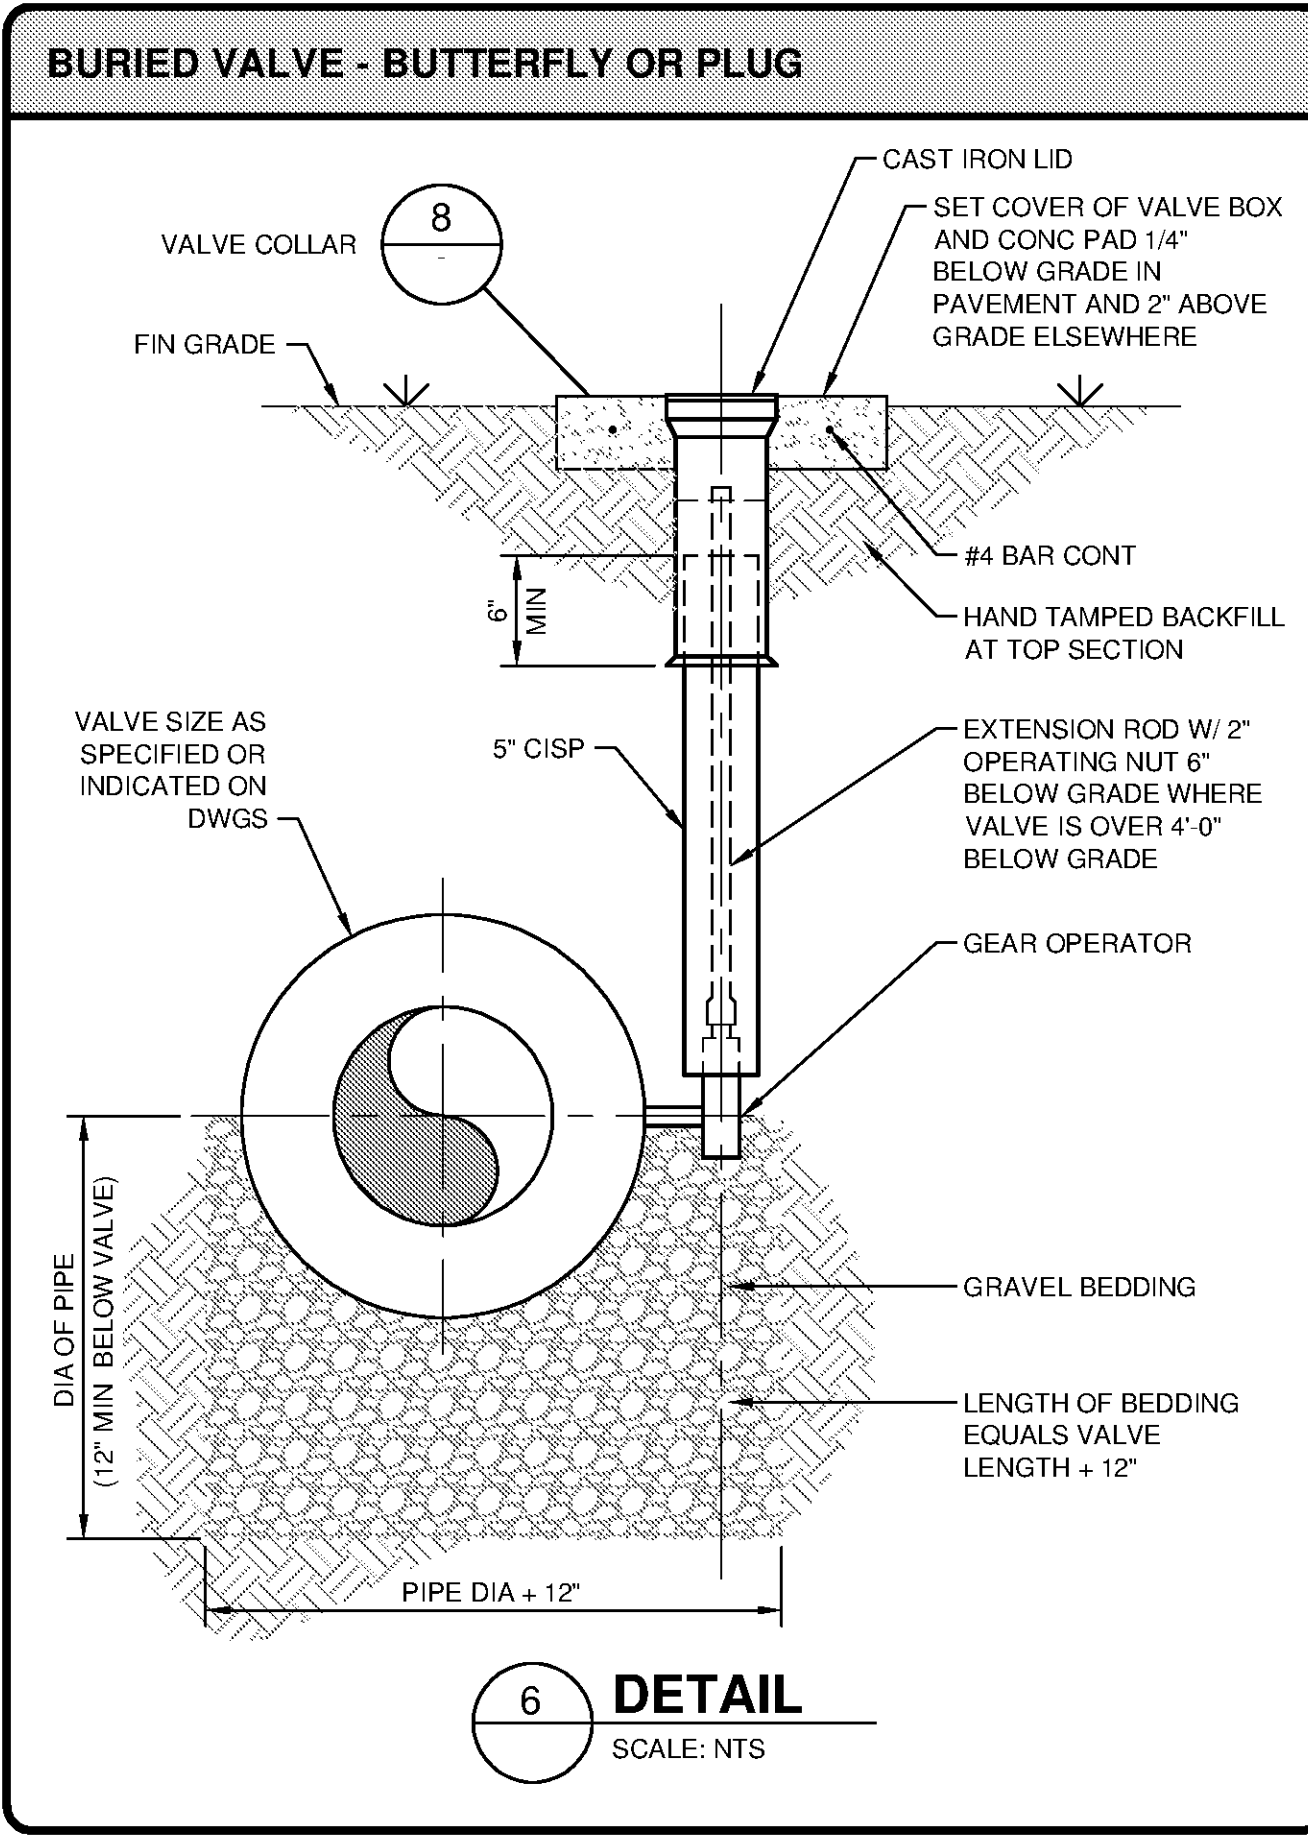
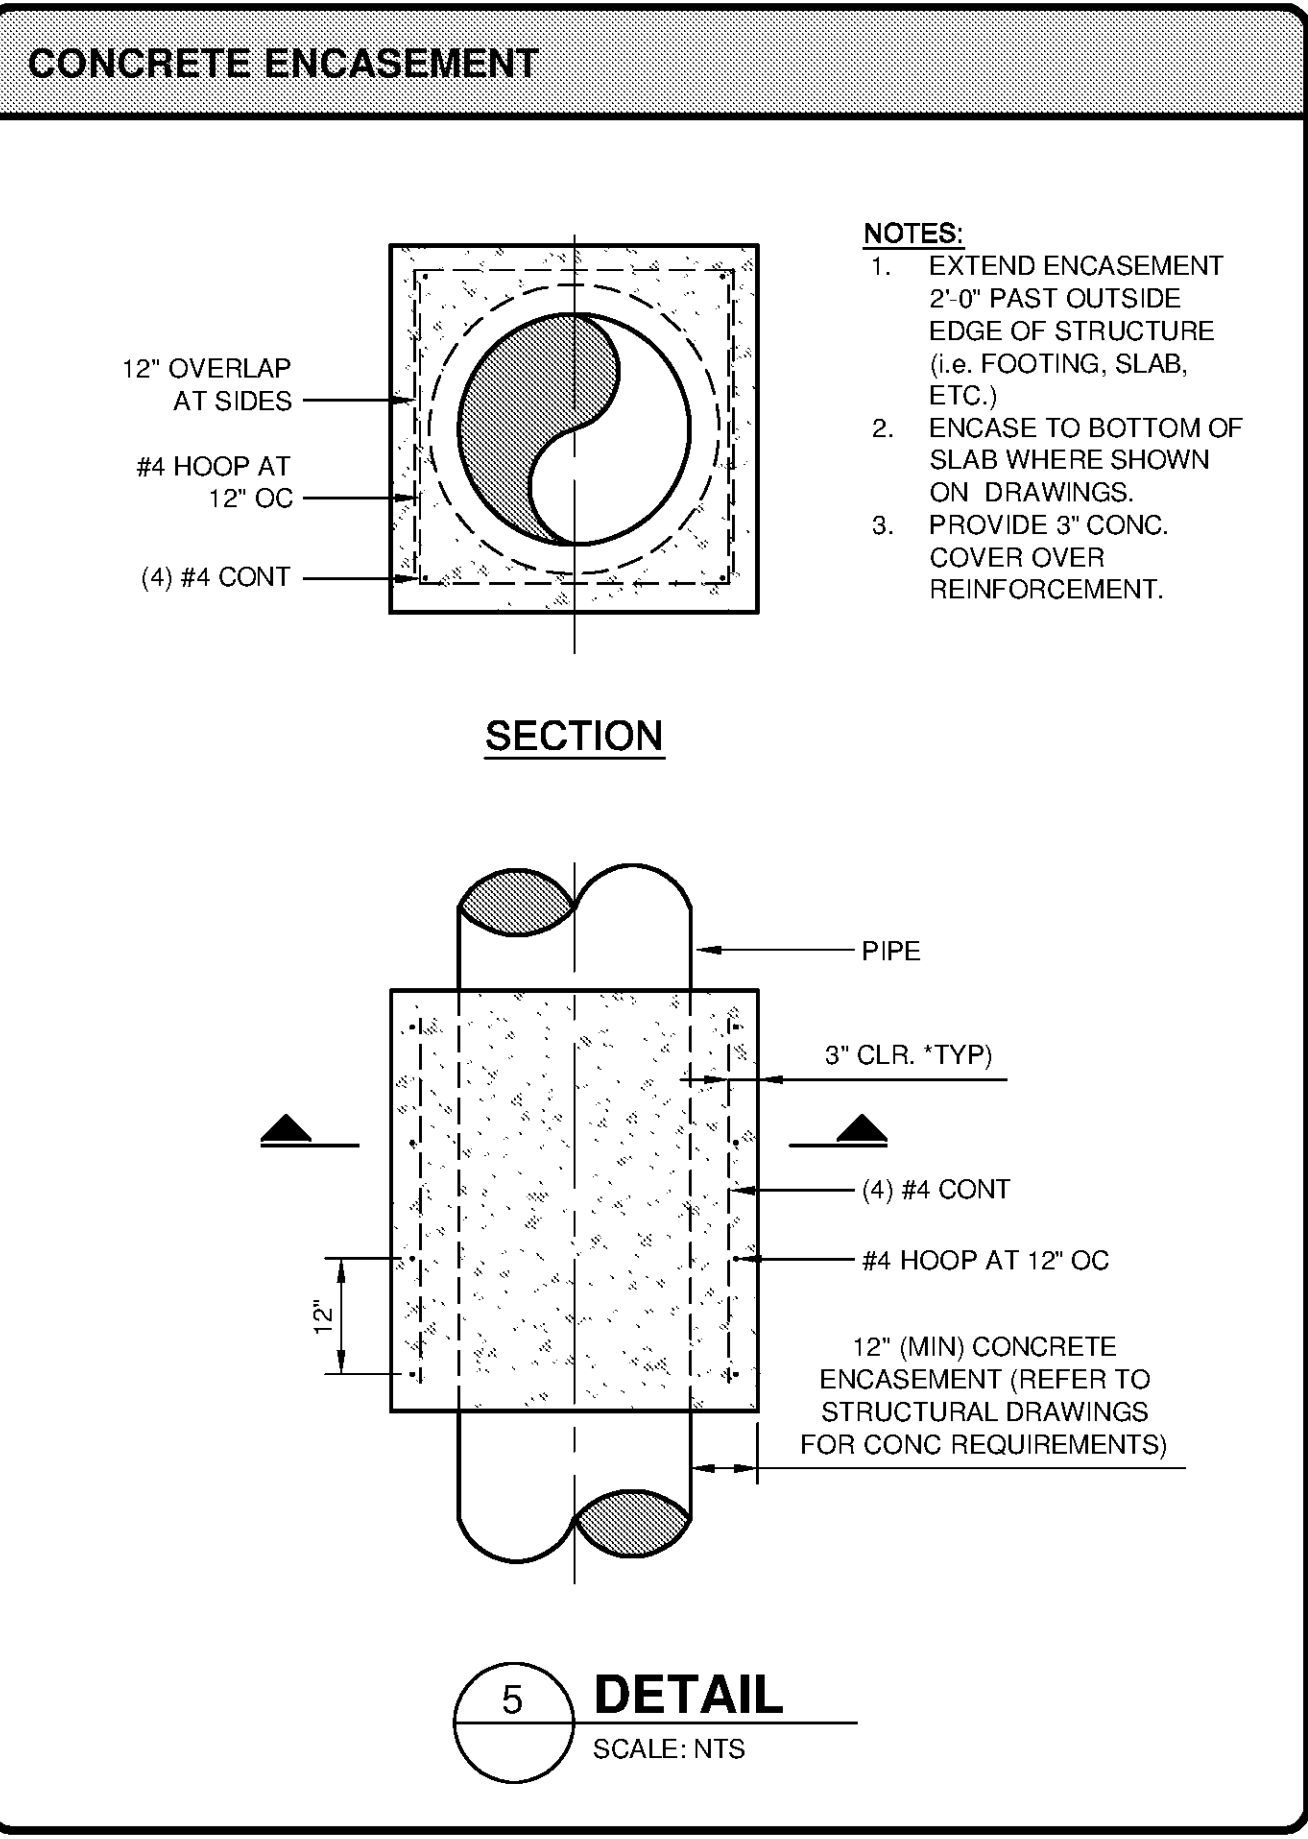
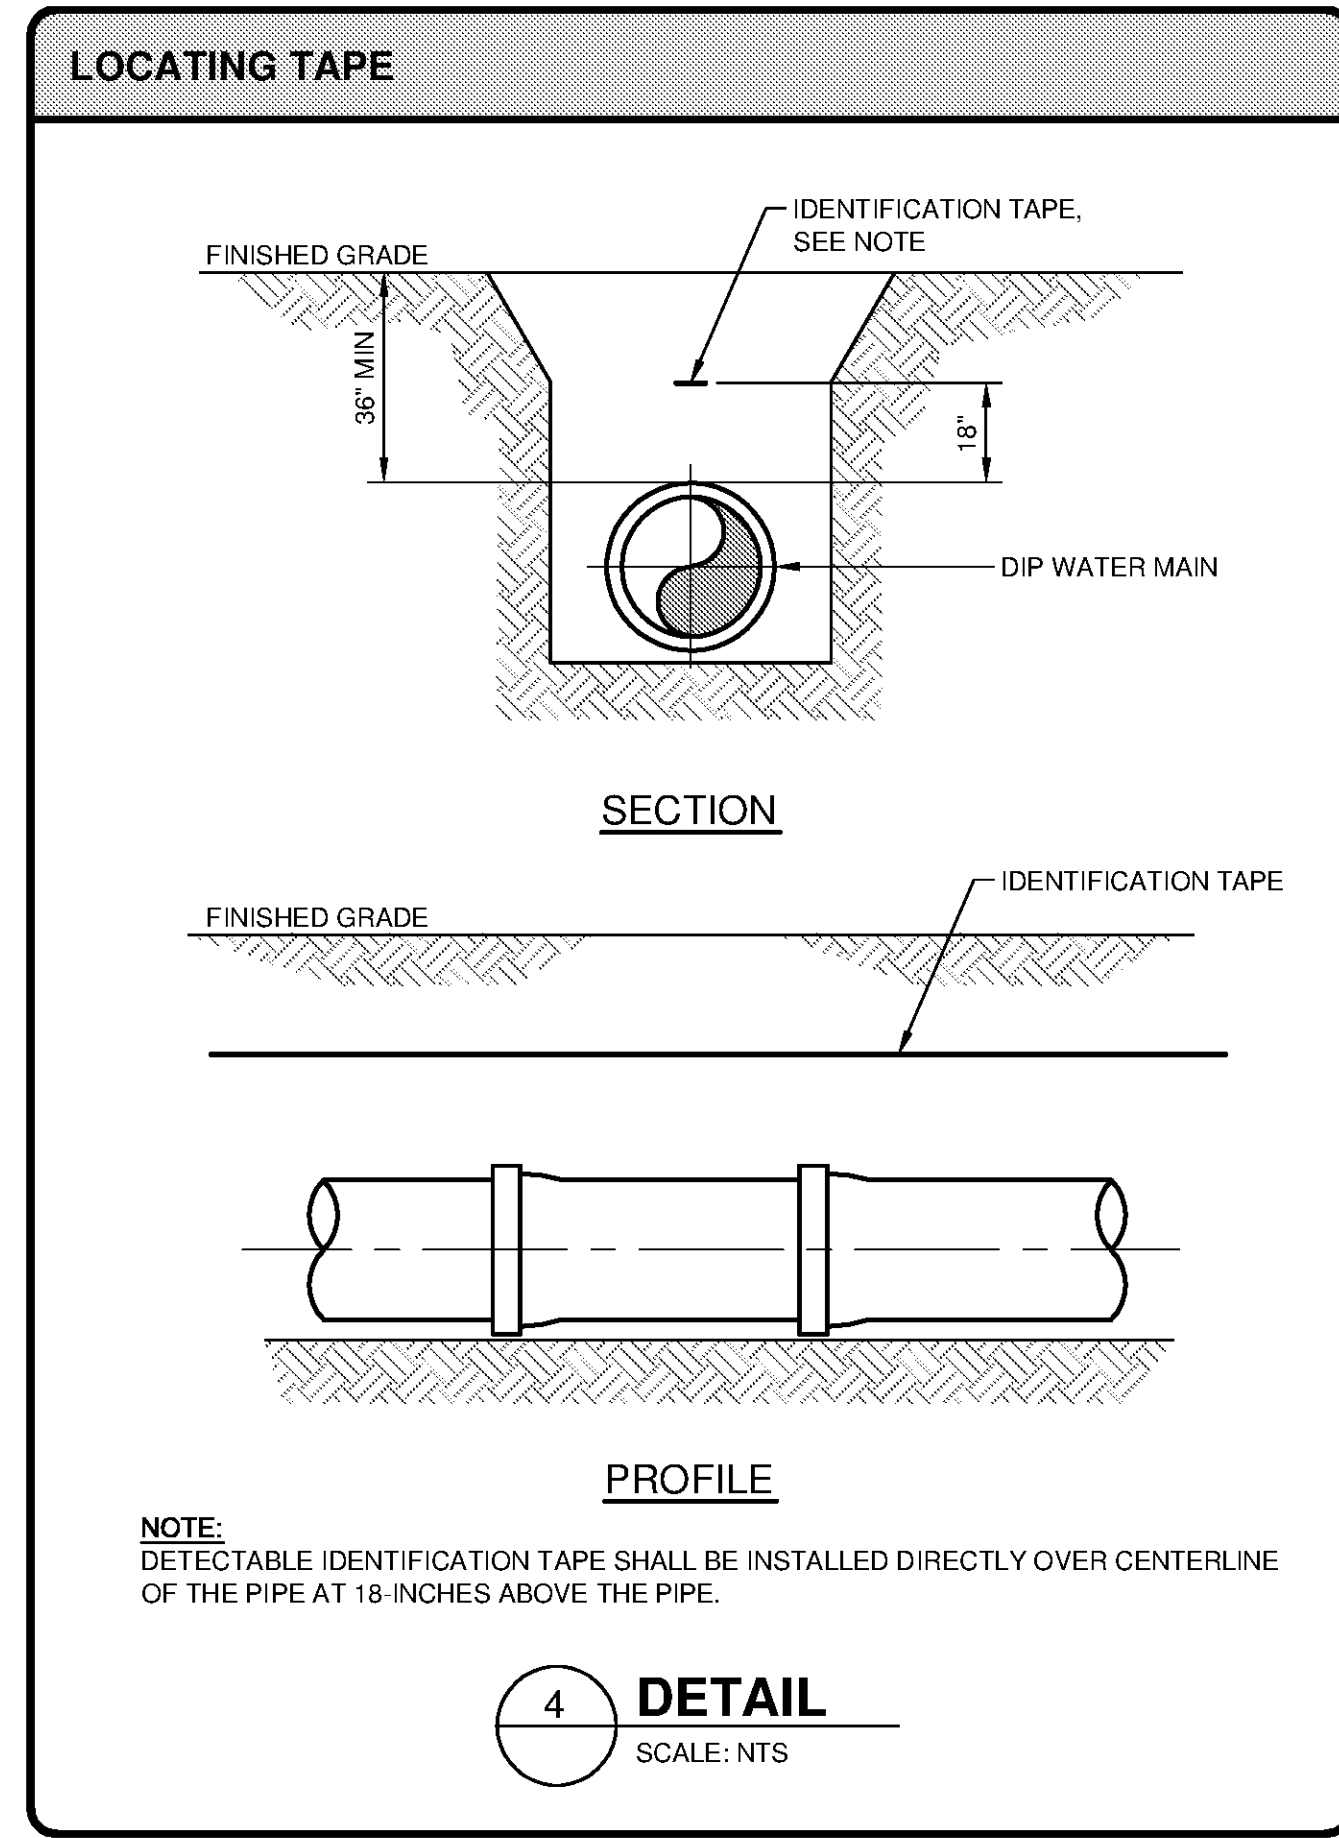
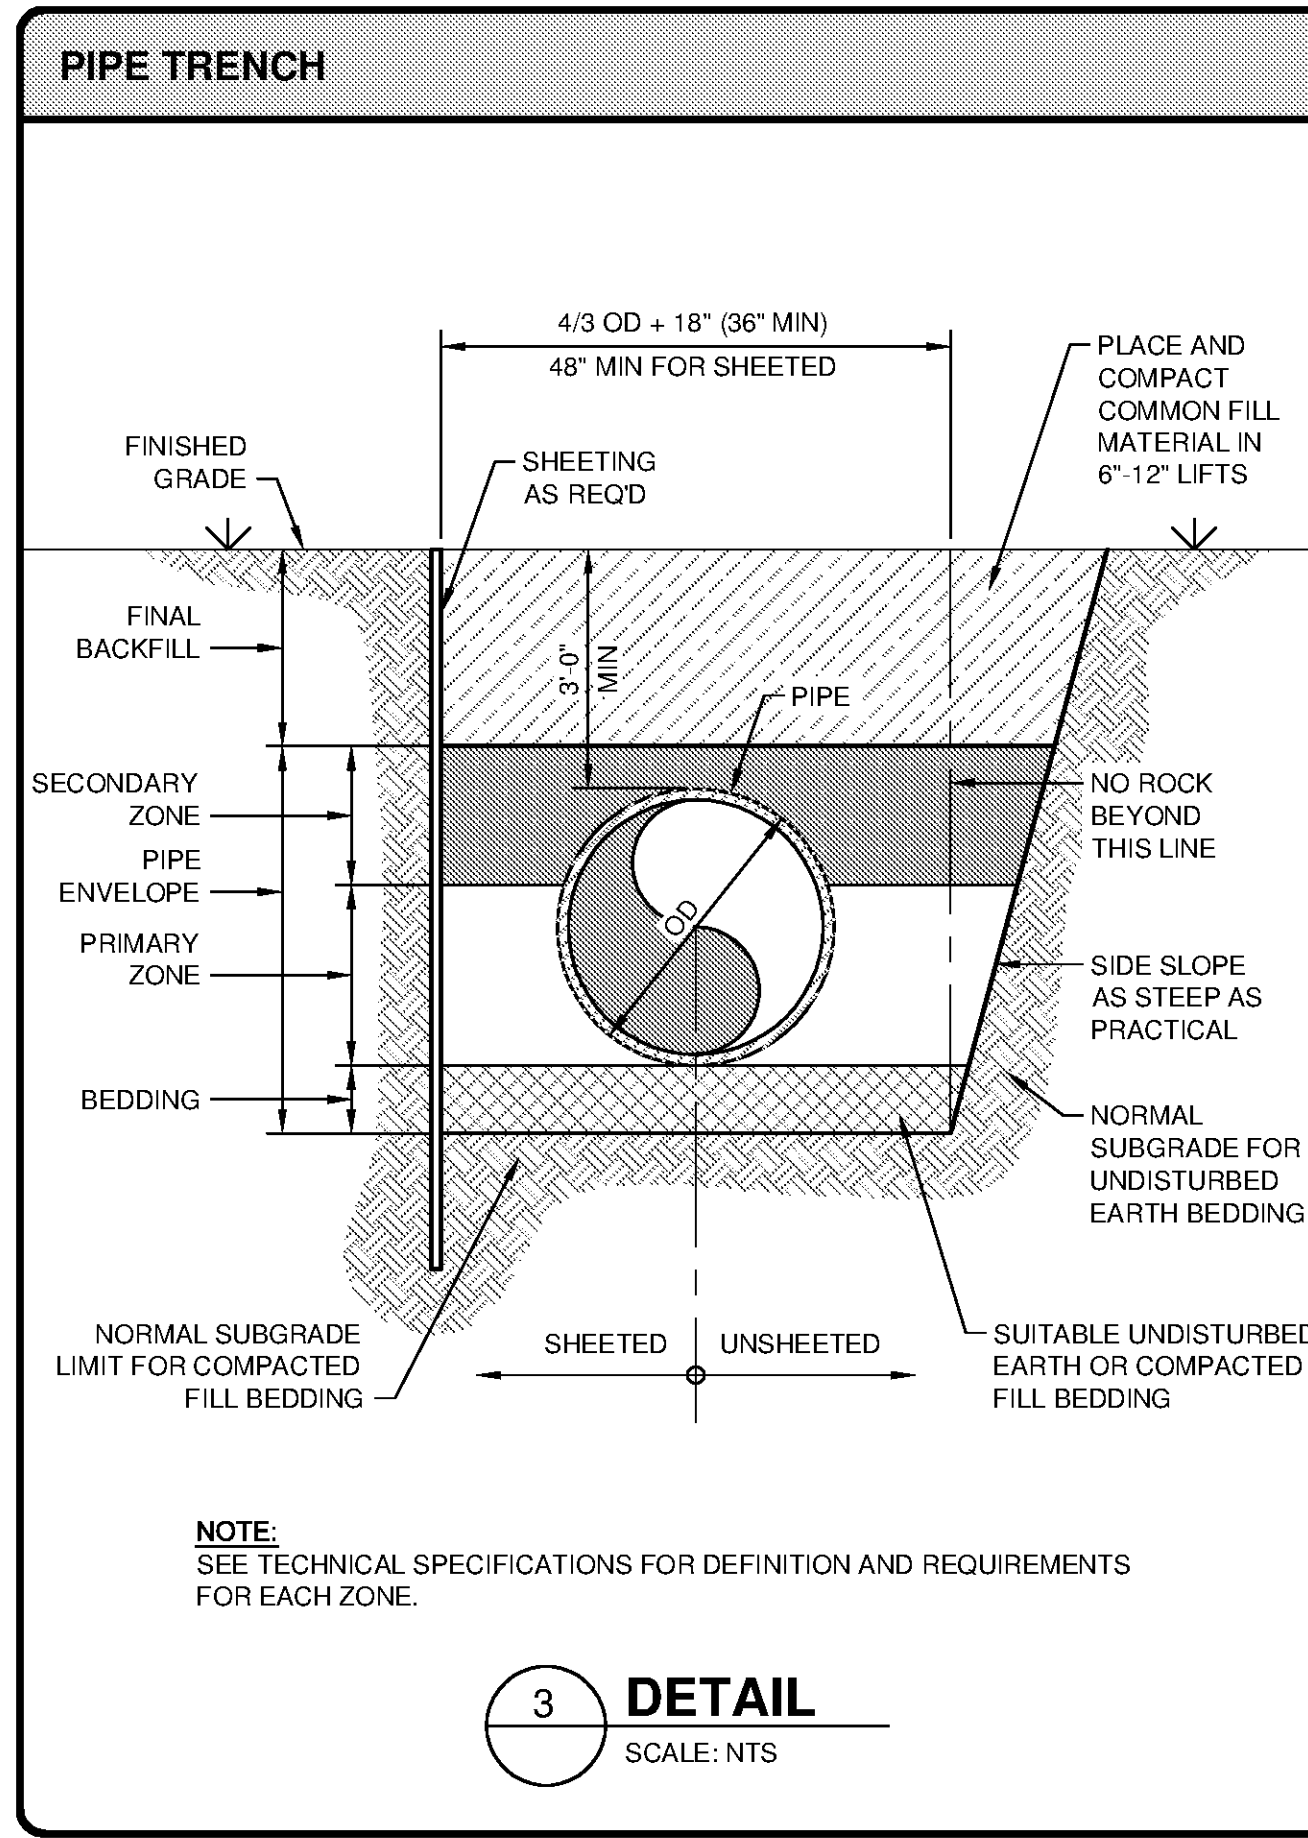
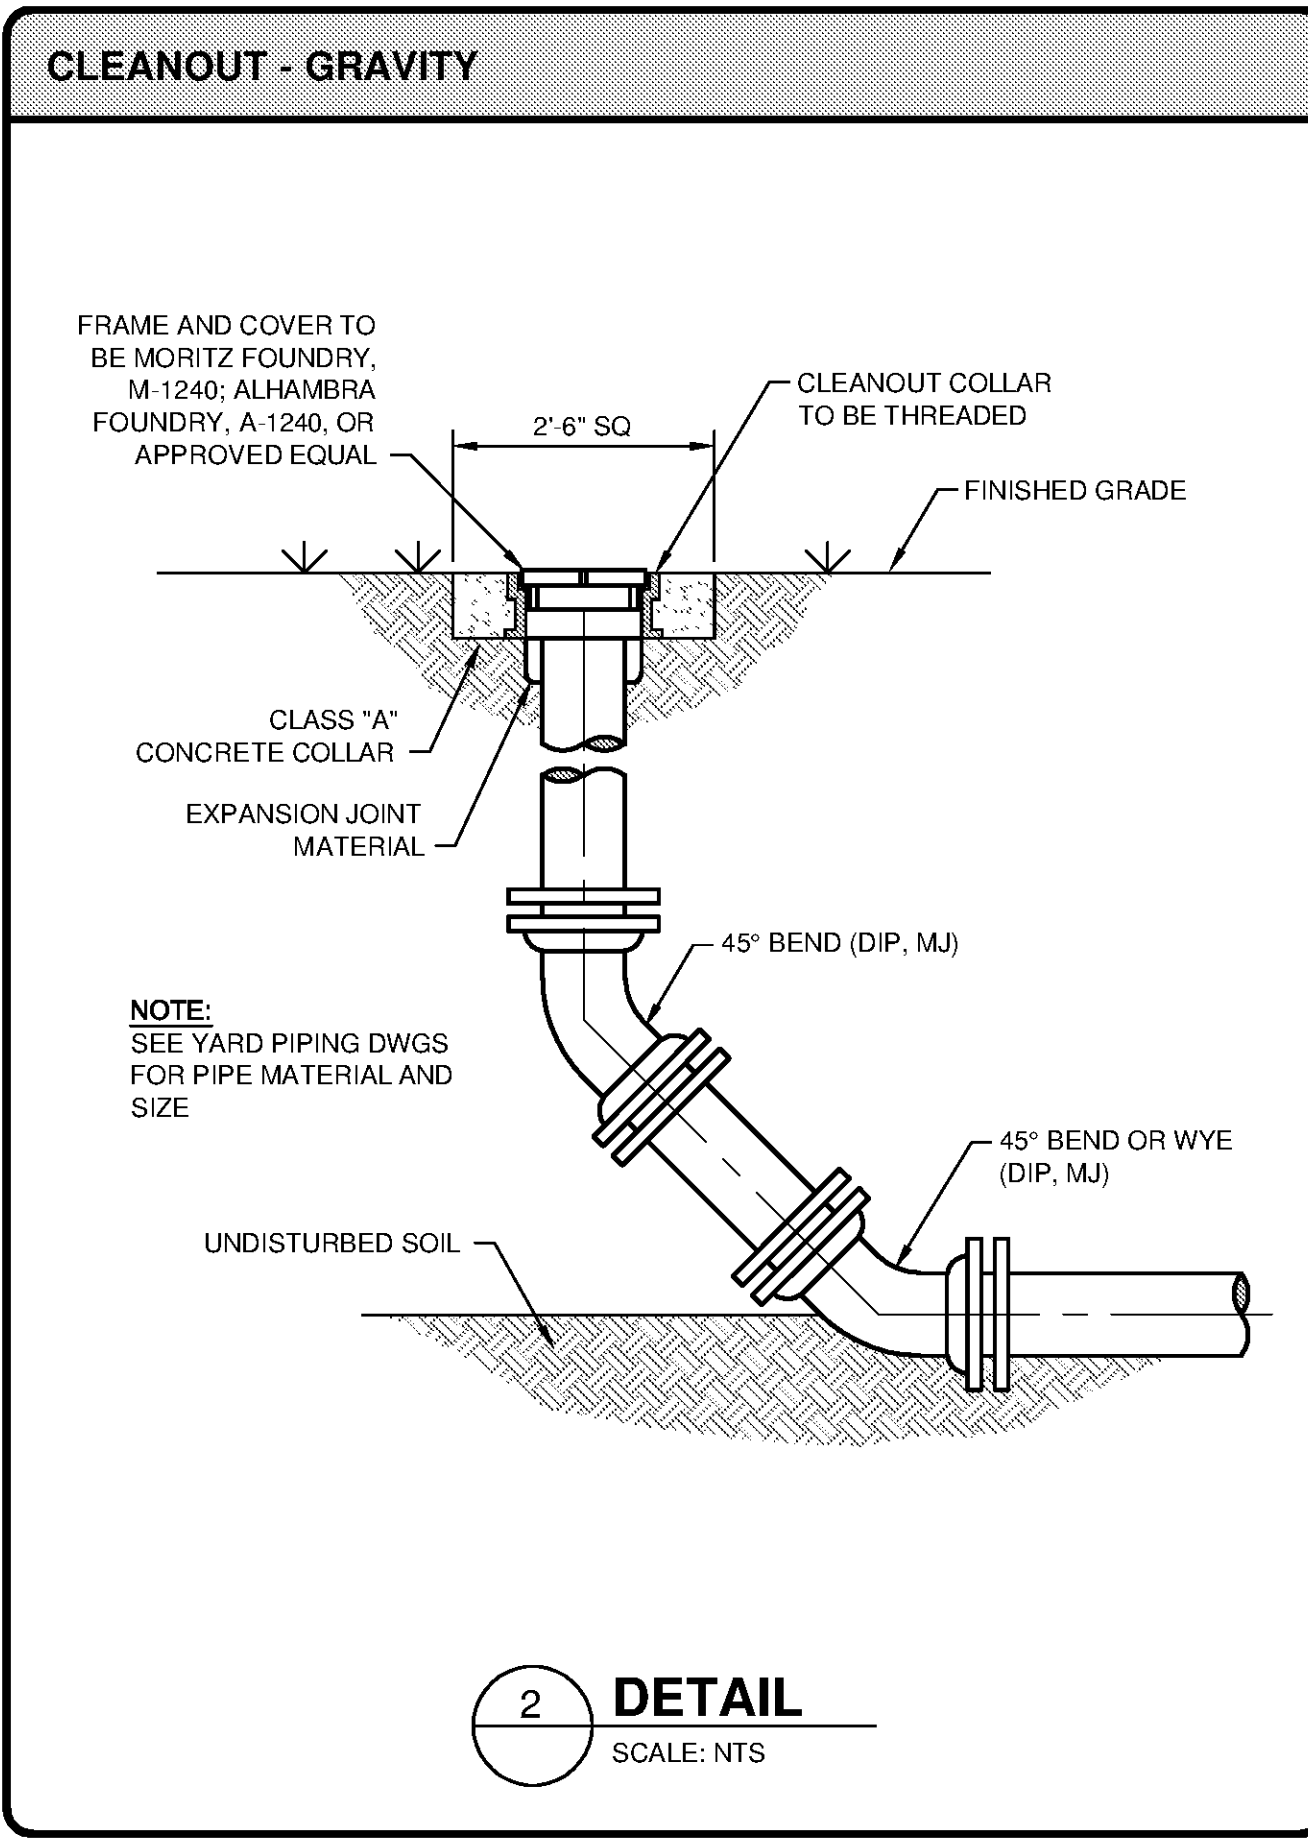


10/17/2014 3:50:21 PM P:\A\11740200-11740-10003\CAD\SHEETFILES\TREATMENT PLANT\WTP-D-950X STANDARD PROCESS DETAILS.DWG - EVANS, JON

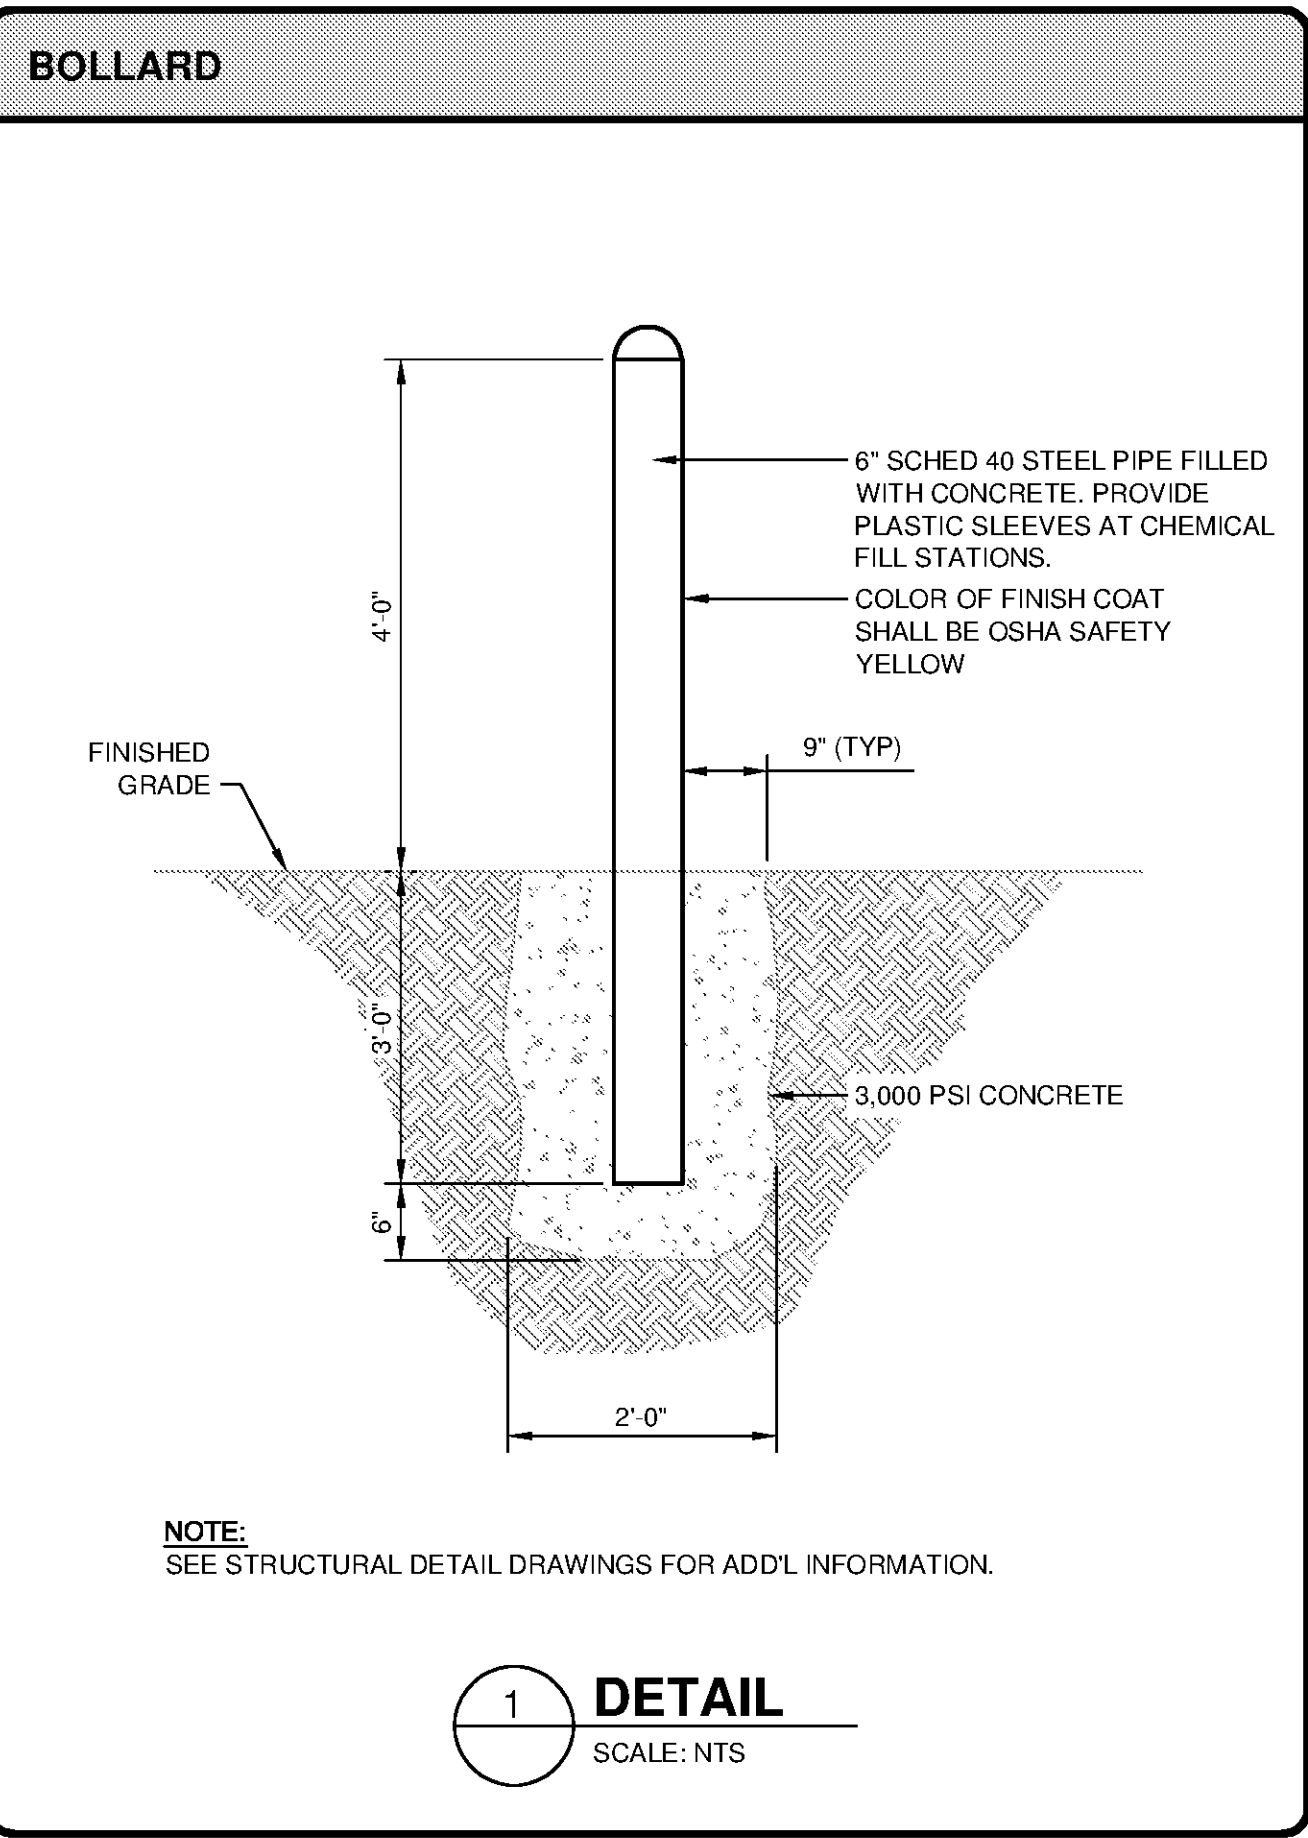

TETRA TECH

www.tetrattech.com
101 QUALITY CIRCLE, SUITE 140
HUNTSVILLE, ALABAMA 35806
PHONE: (256) 424-4077 FAX: (256) 424-4097

BID SET

ALABAMA PROFESSIONAL ENGINEER
JAMES R. SALINGER
10124

MARK	DATE	DESCRIPTION	BY

HUNTSVILLE UTILITIES
SOUTHEAST WATER TREATMENT PLANT

STANDARD
PROCESS DETAILS

Project No.: 200-11740-10003
Designed By: JEC
Drawn By: JTE
Checked By: JPT

D-9501

Copyright Tetra Tech
Bar Measures 1 inch