


10/17/2014 10:56:11 AM - P:\IER\1740\200-11740-10003\CAD\SHEETFILES\TREATMENT PLANT\WTP E 0802 ACCESS CONTROL NETWORK DIAGRAM.DWG - CALZARETTA, TIMOTHY

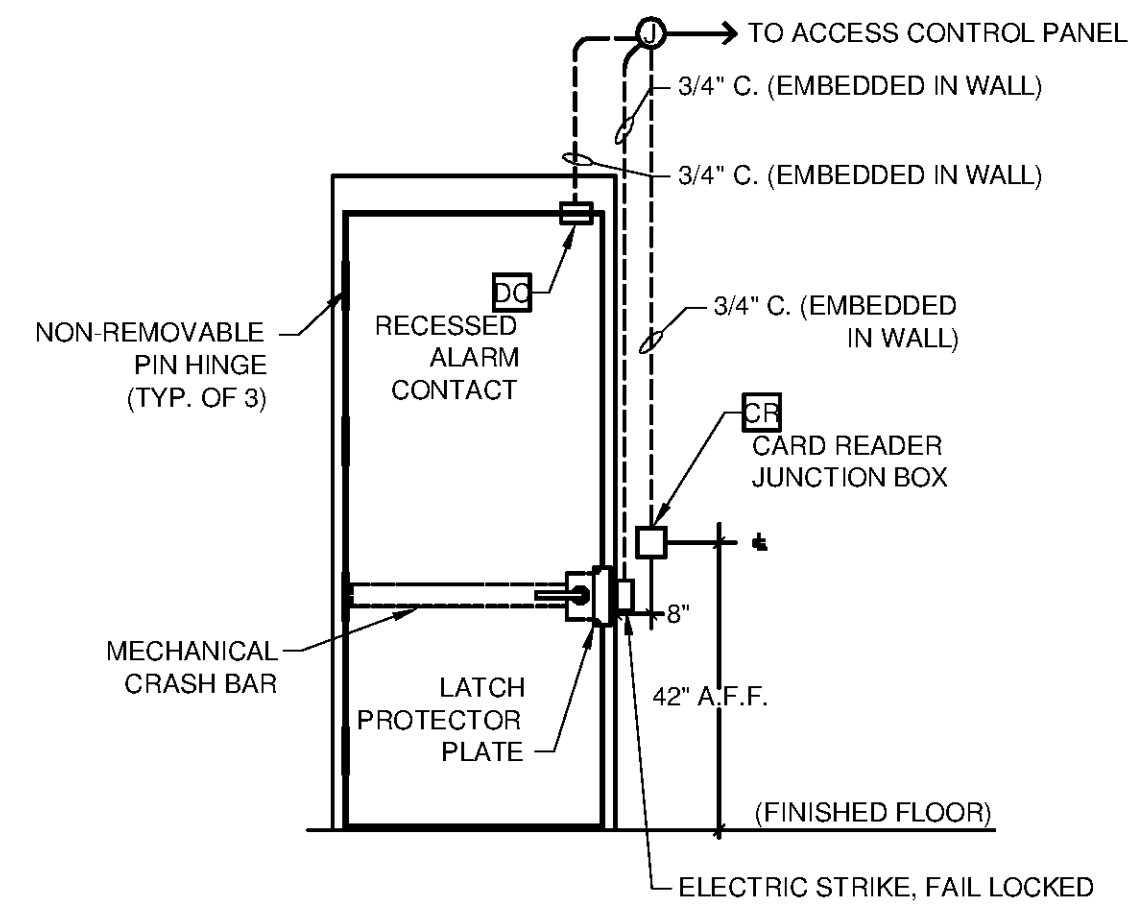

NOTE:  
 THE OWNER WILL PROVIDE THE WIRING, CARD READER AND SECURITY PANEL INSTALLATION, CONTRACTOR TO PROVIDE CONDUITS WITH PULL STRINGS.






**SINGLE DOOR SECURITY DETAIL**

SCALE: N/A

THE FOLLOWING ITEMS ARE NOT INCLUDED IN THE SCOPE OF WORK:

- WIRE/CABLE
- CARD ACCESS CONTROLLERS
- COMPUTER
- MONITOR
- PRINTER
- CONFIGURATION OF SECURITY SYSTEM

PROVIDE COMPLETE RACEWAY SYSTEM. DEVICE BOXES, 120VAC POWER AND PULL STRINGS. COORDINATE INSTALLATION WITH OWNERS SECURITY CONTRACTOR AND PLANS.

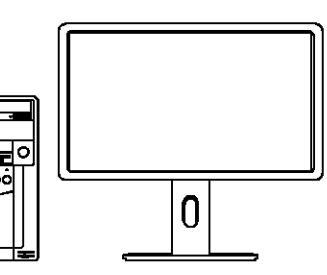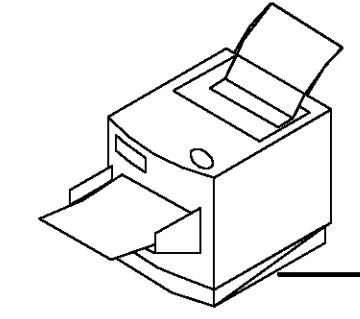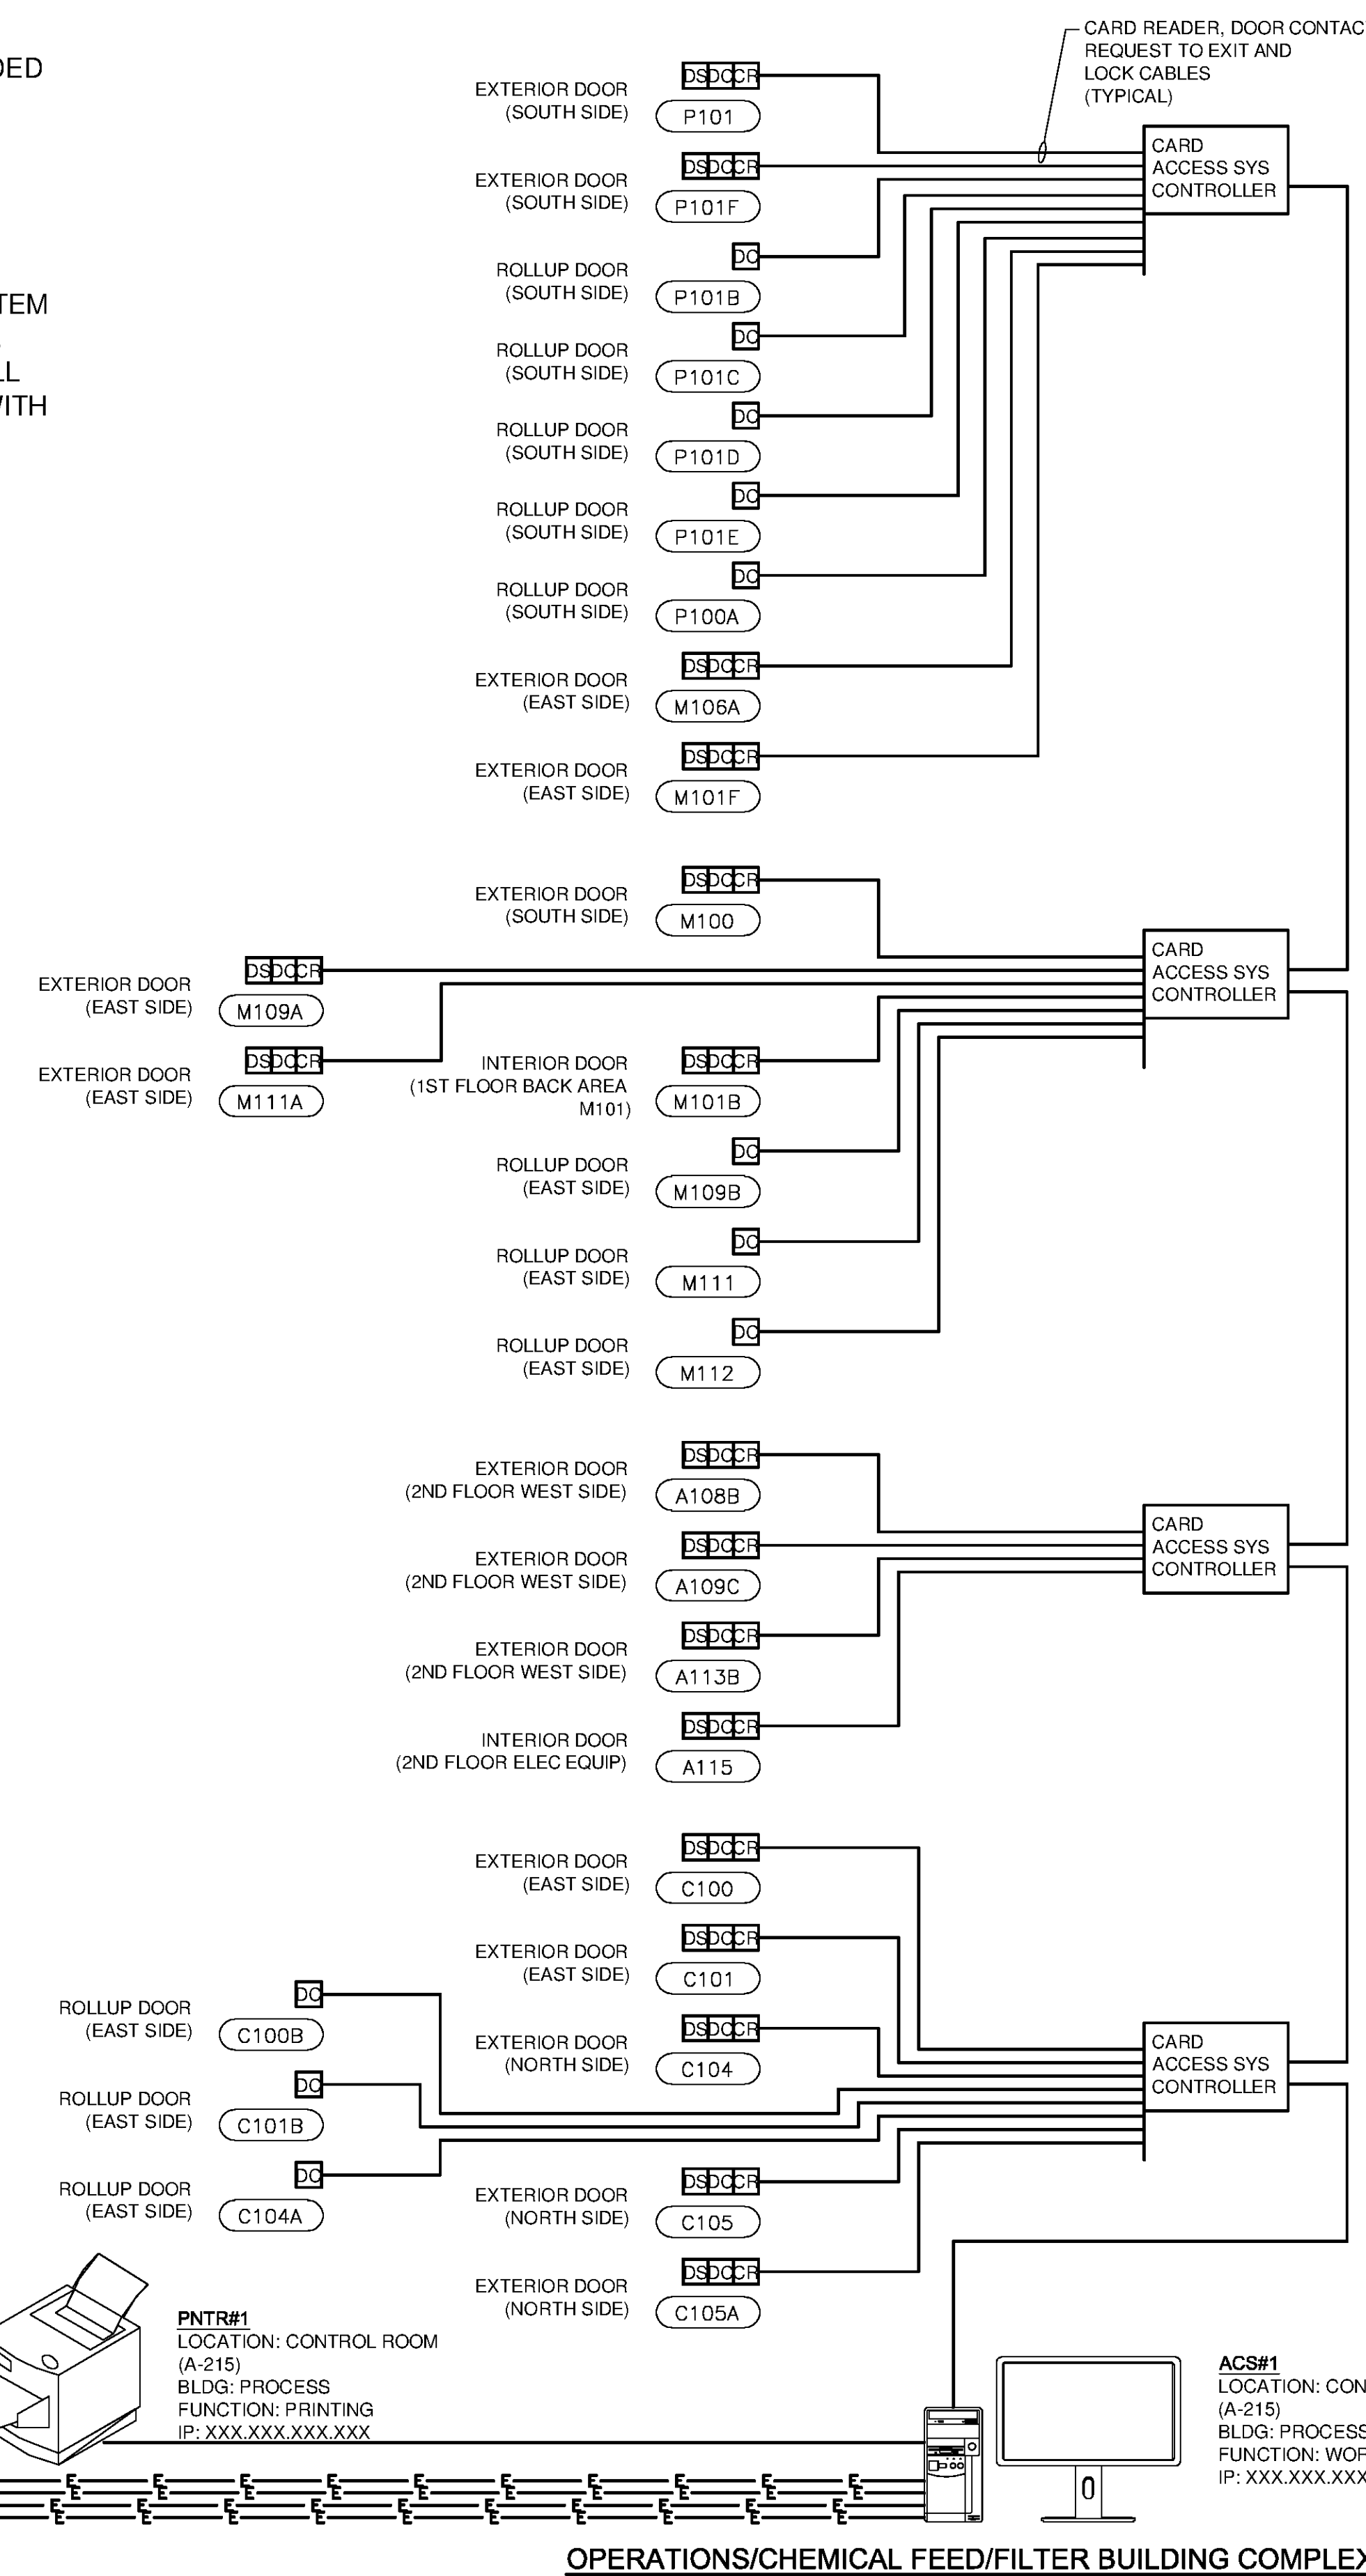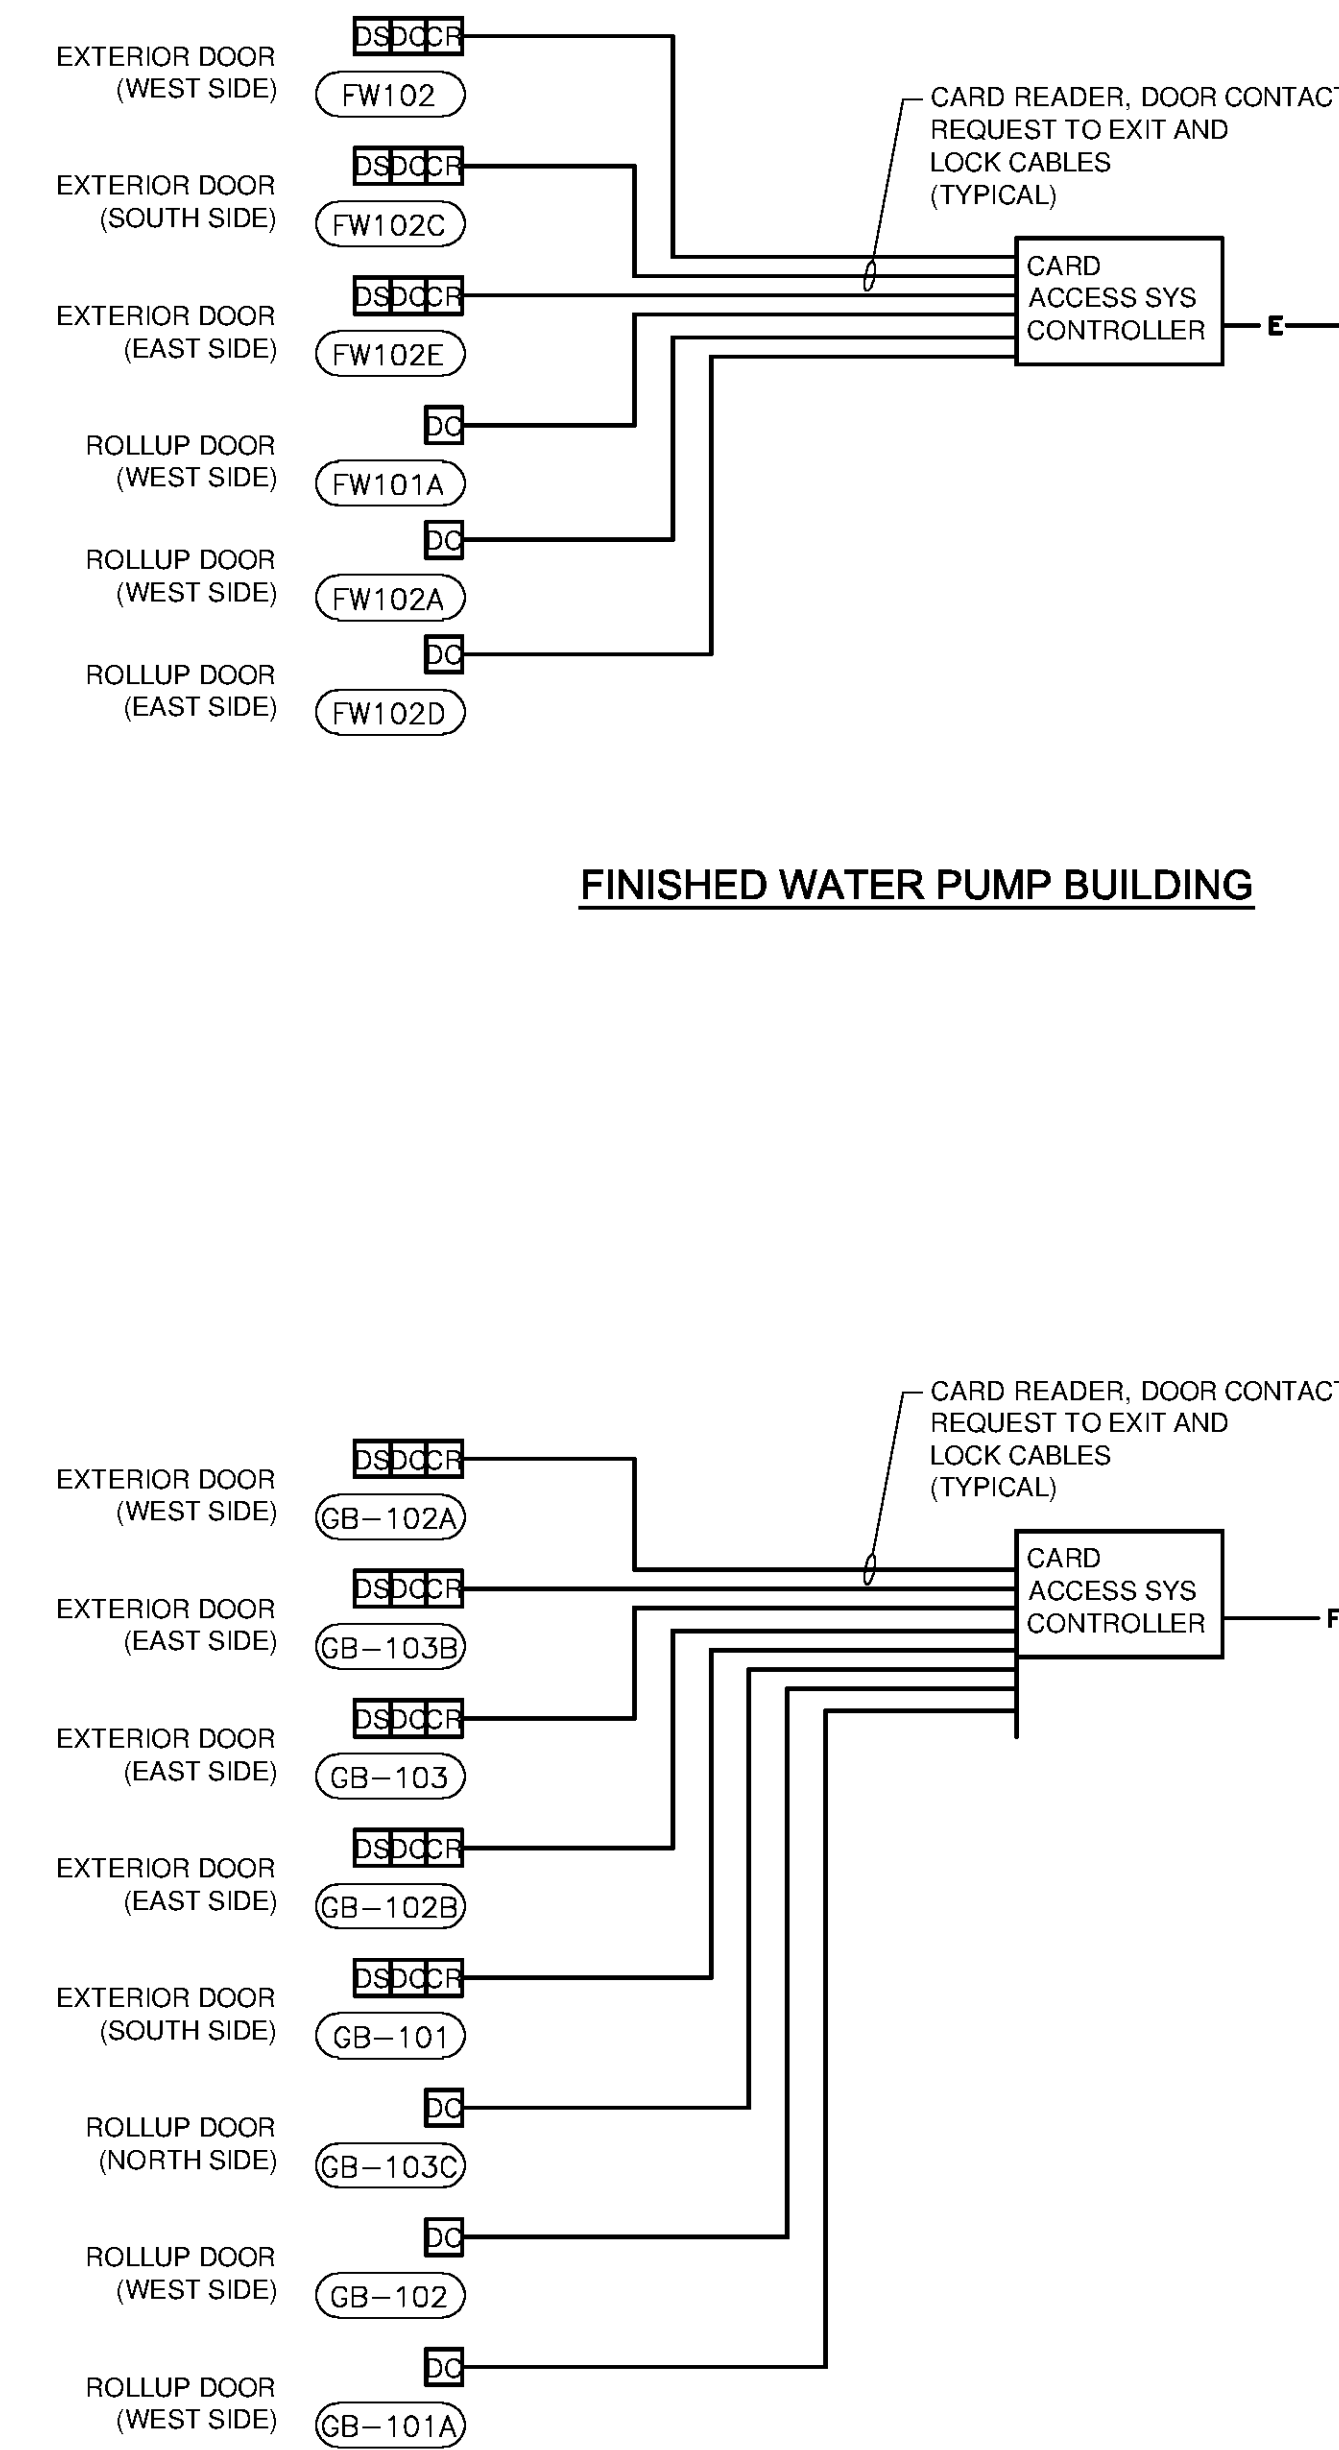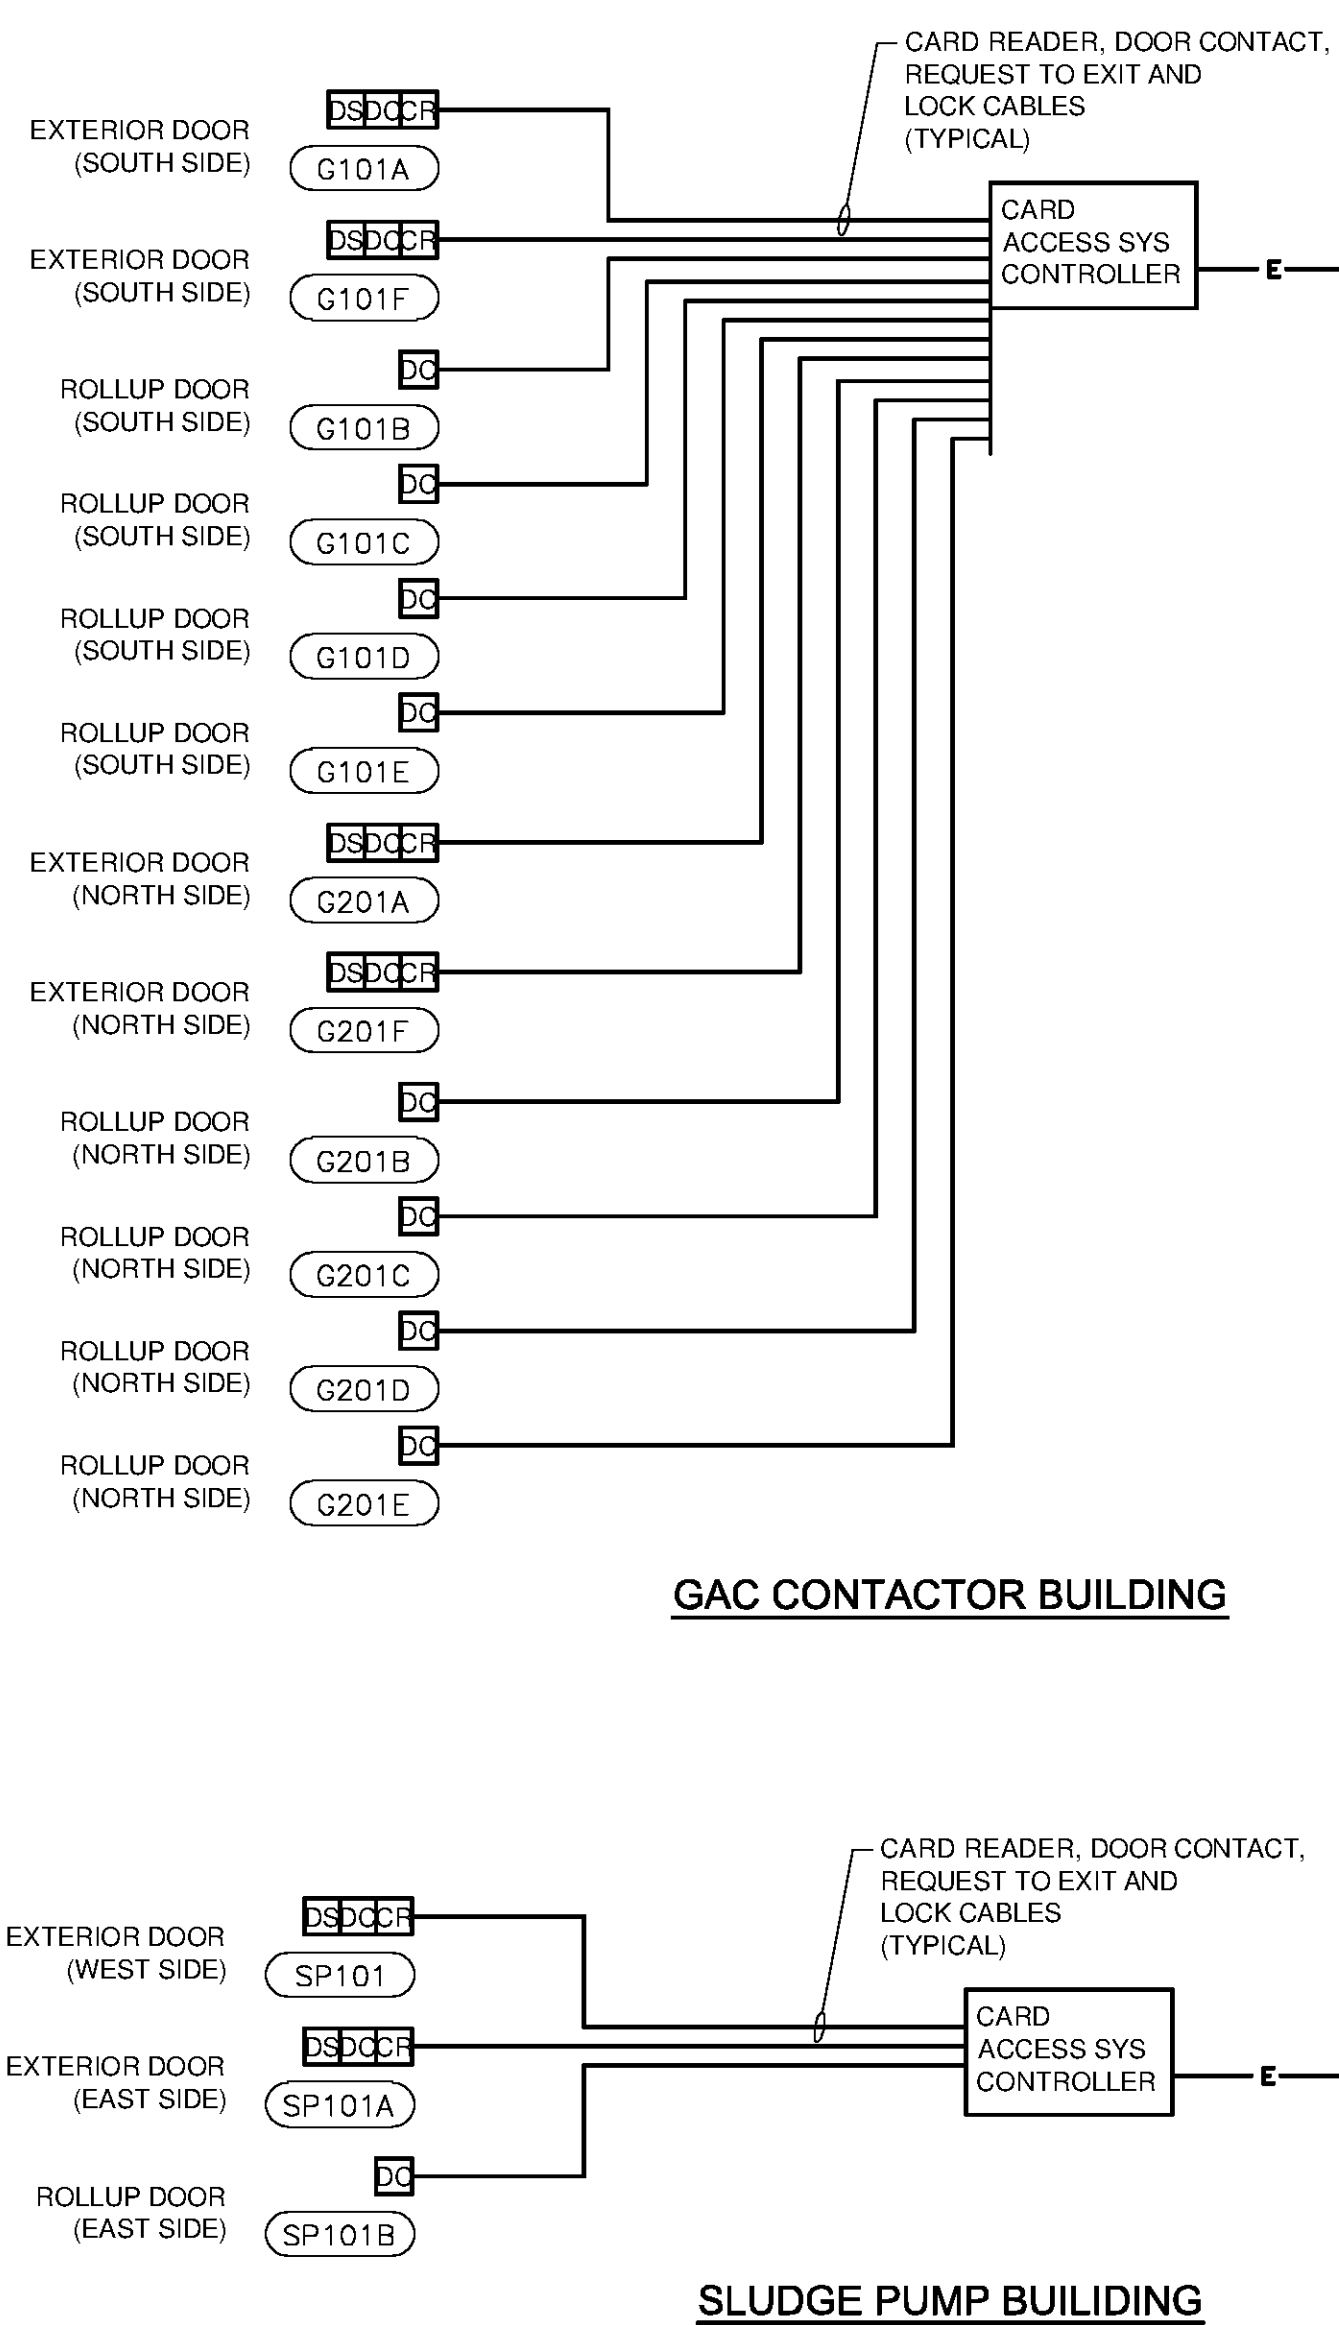

**TETRA TECH**

www.tetrattech.com  
 101 QUALITY CIRCLE, SUITE 140  
 HUNTSVILLE, ALABAMA 35806  
 PHONE: (256) 424-4077 FAX: (256) 424-4097

**BID SET**

REGISTERED PROFESSIONAL ENGINEER  
 STATE OF ALABAMA  
 No. 21939  
 PROFESSIONAL SEAL  
 JOHN ANDREW GIBSON

BY	DATE	DESCRIPTION

**HUNTSVILLE UTILITIES**  
 SOUTHEAST WATER TREATMENT PLANT

**ACCESS CONTROL NETWORK DIAGRAM**

Project No.: 200-11740-10003  
 Designed By: CSW  
 Drawn By: CSW  
 Checked By: DAB

**E-0802**

Copyright: Tetra Tech  
 Bar Measures 1 inch