
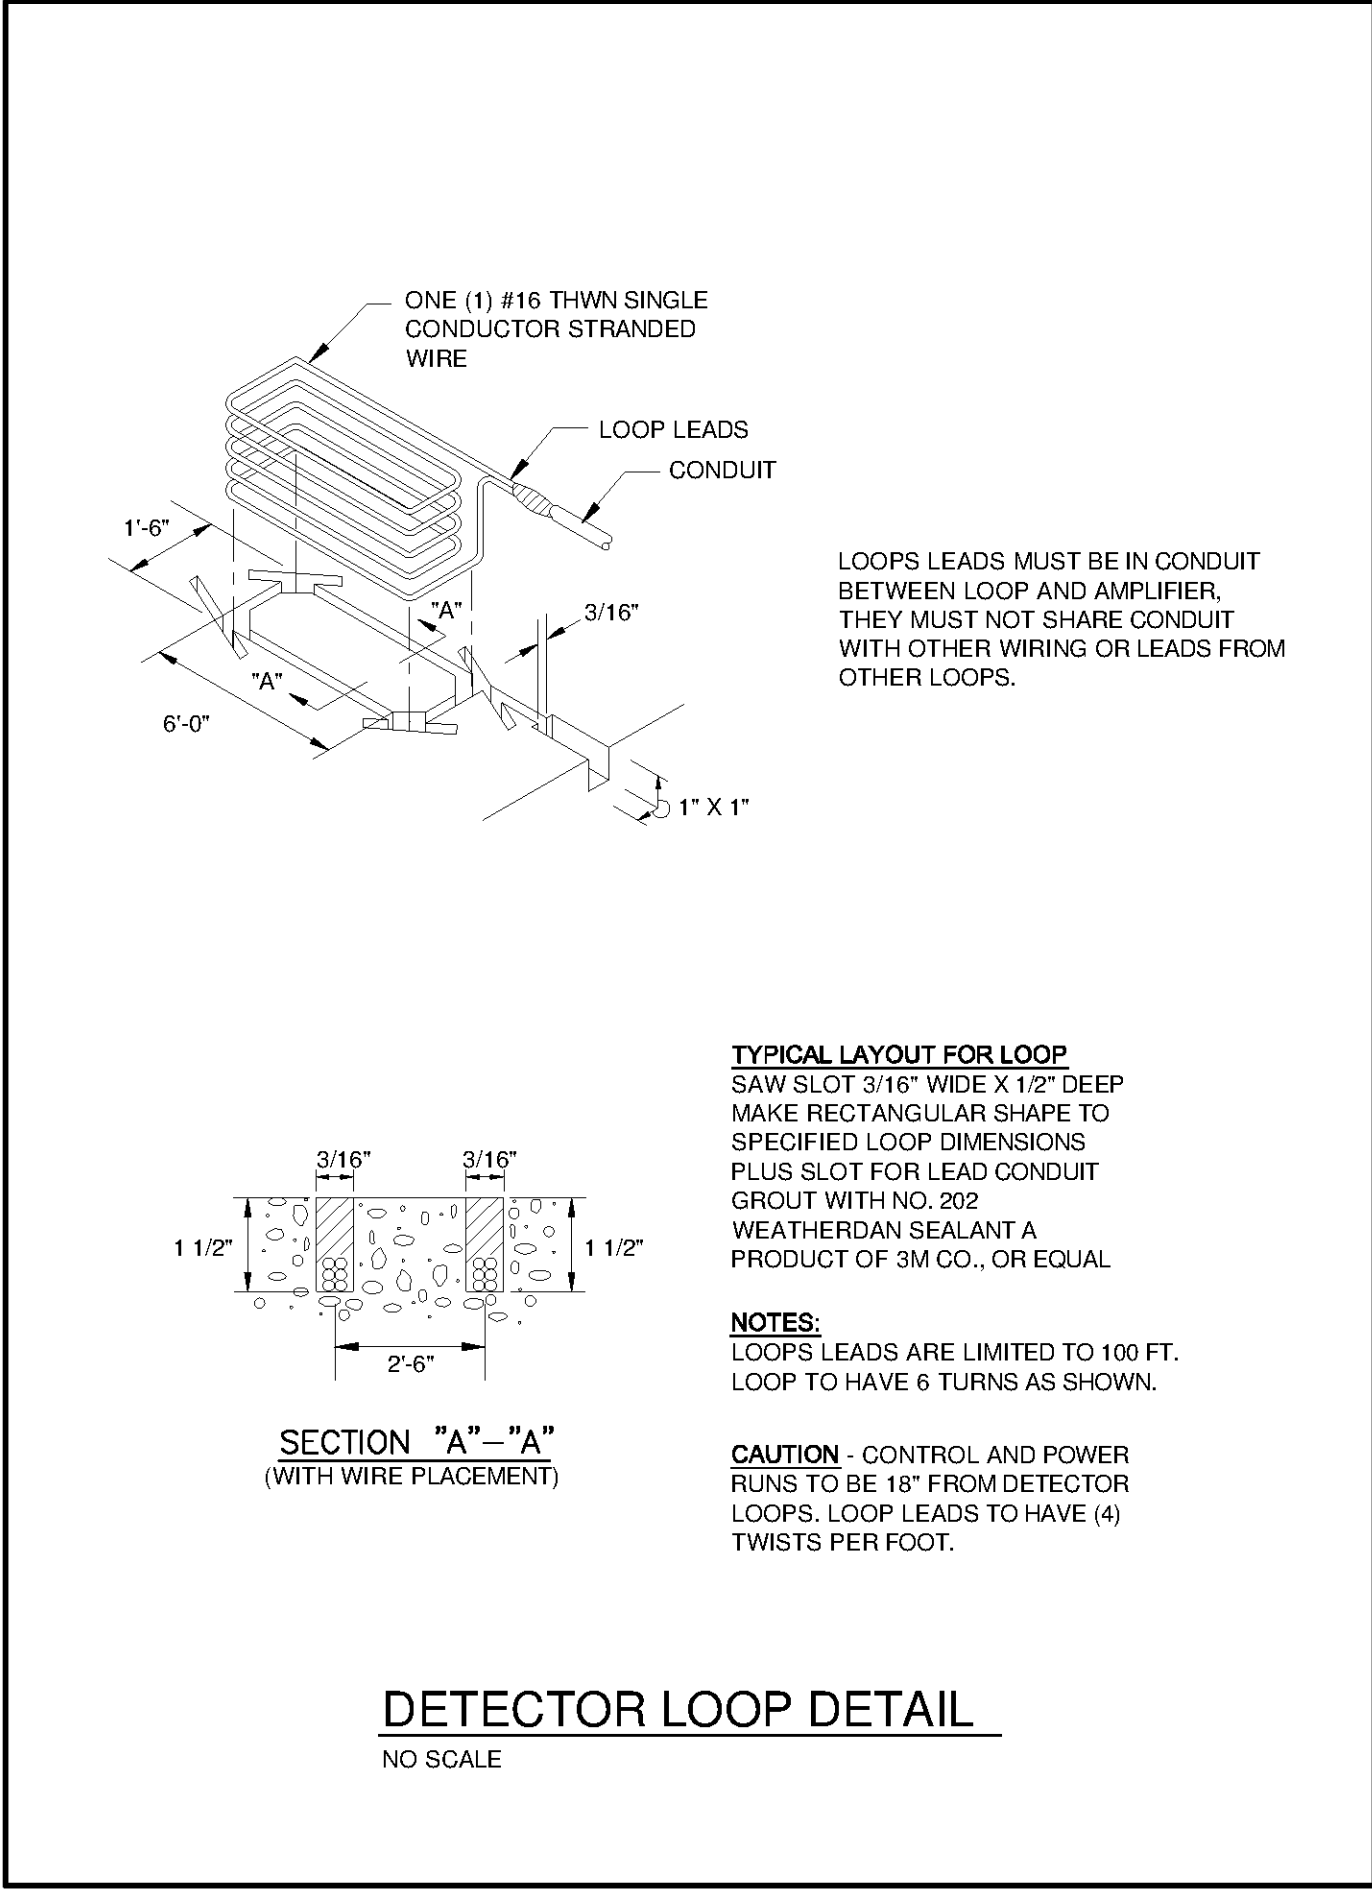
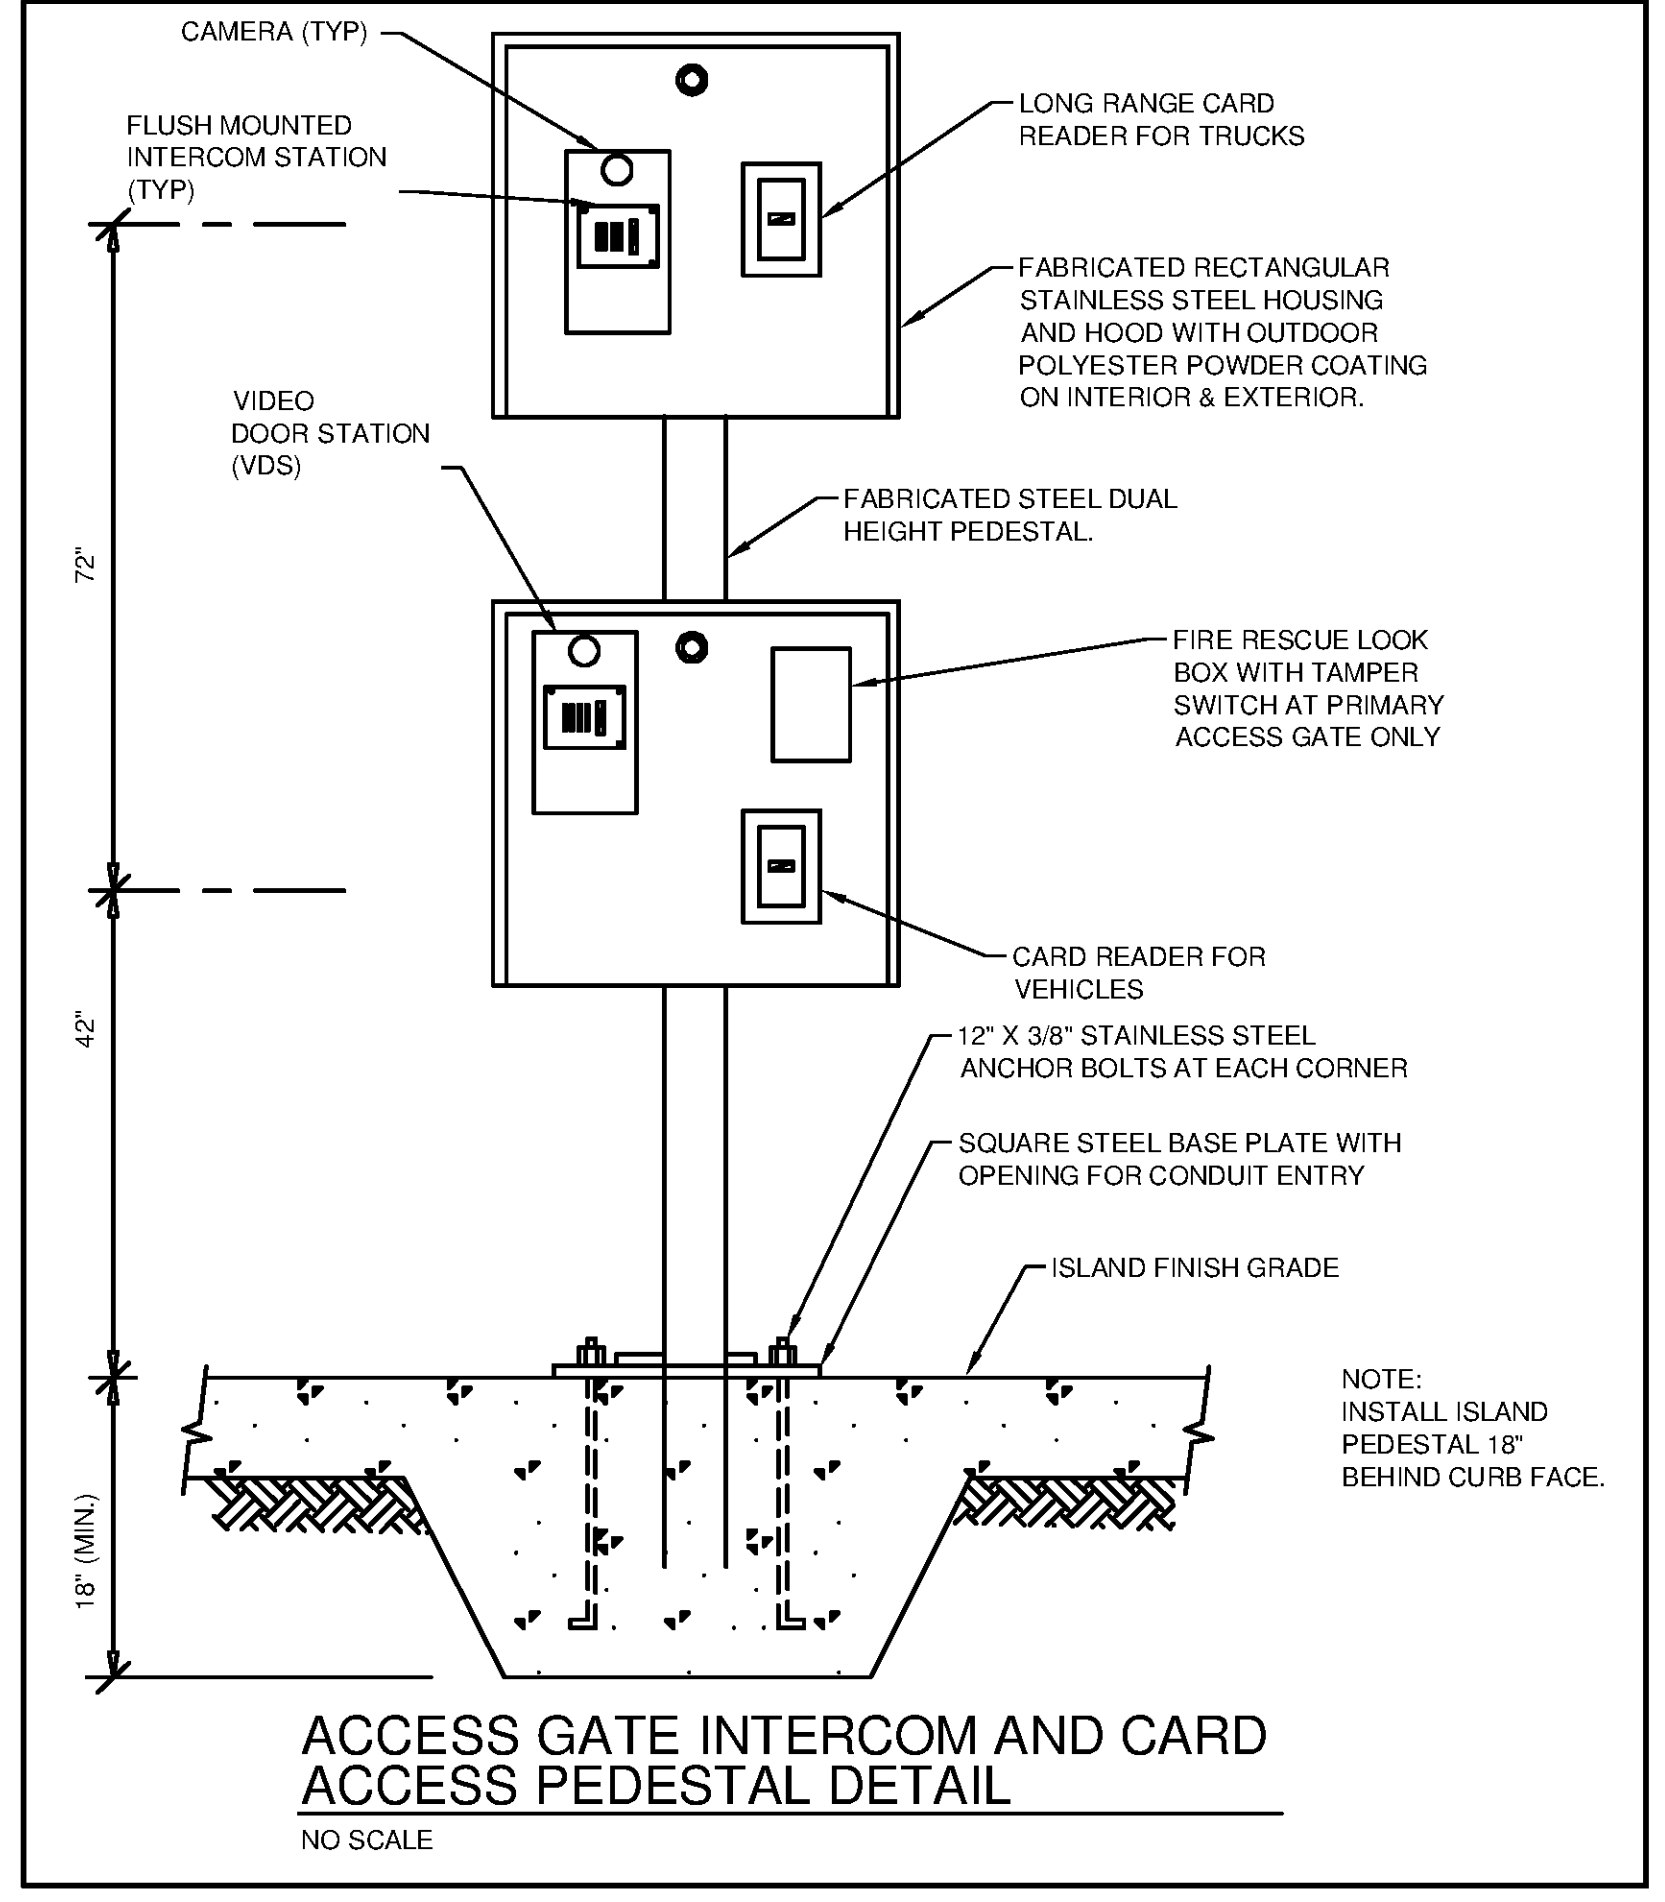
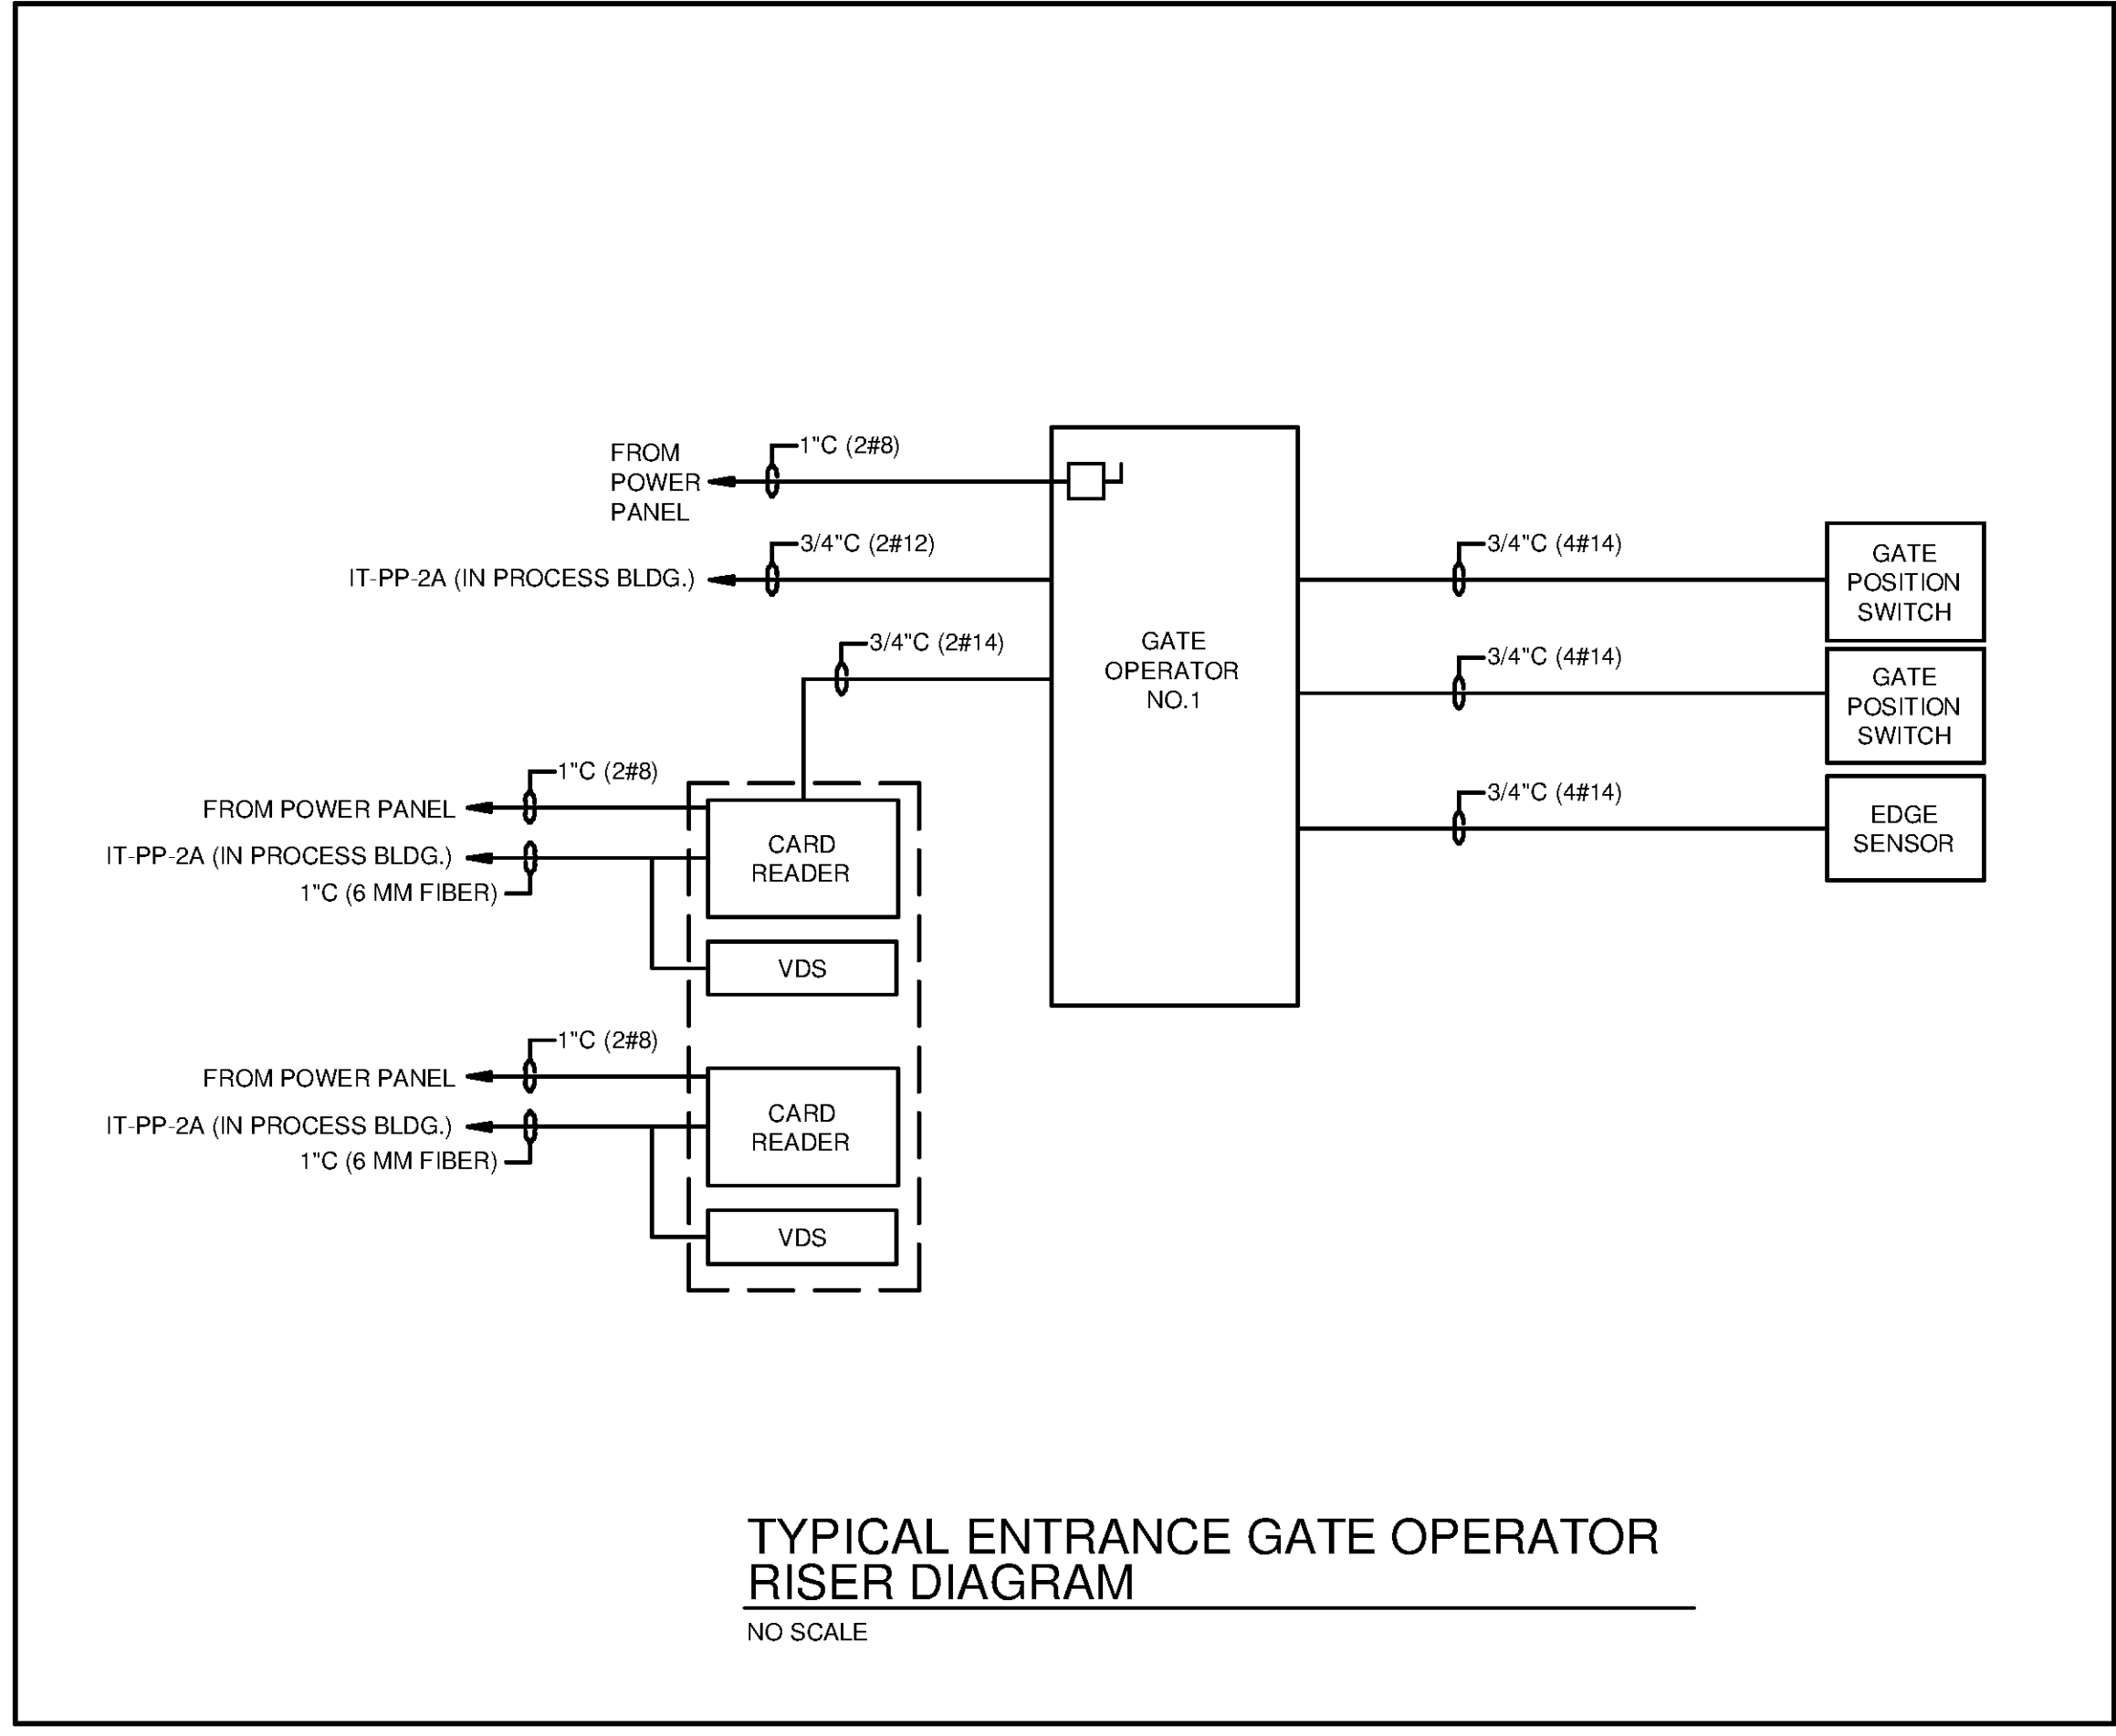
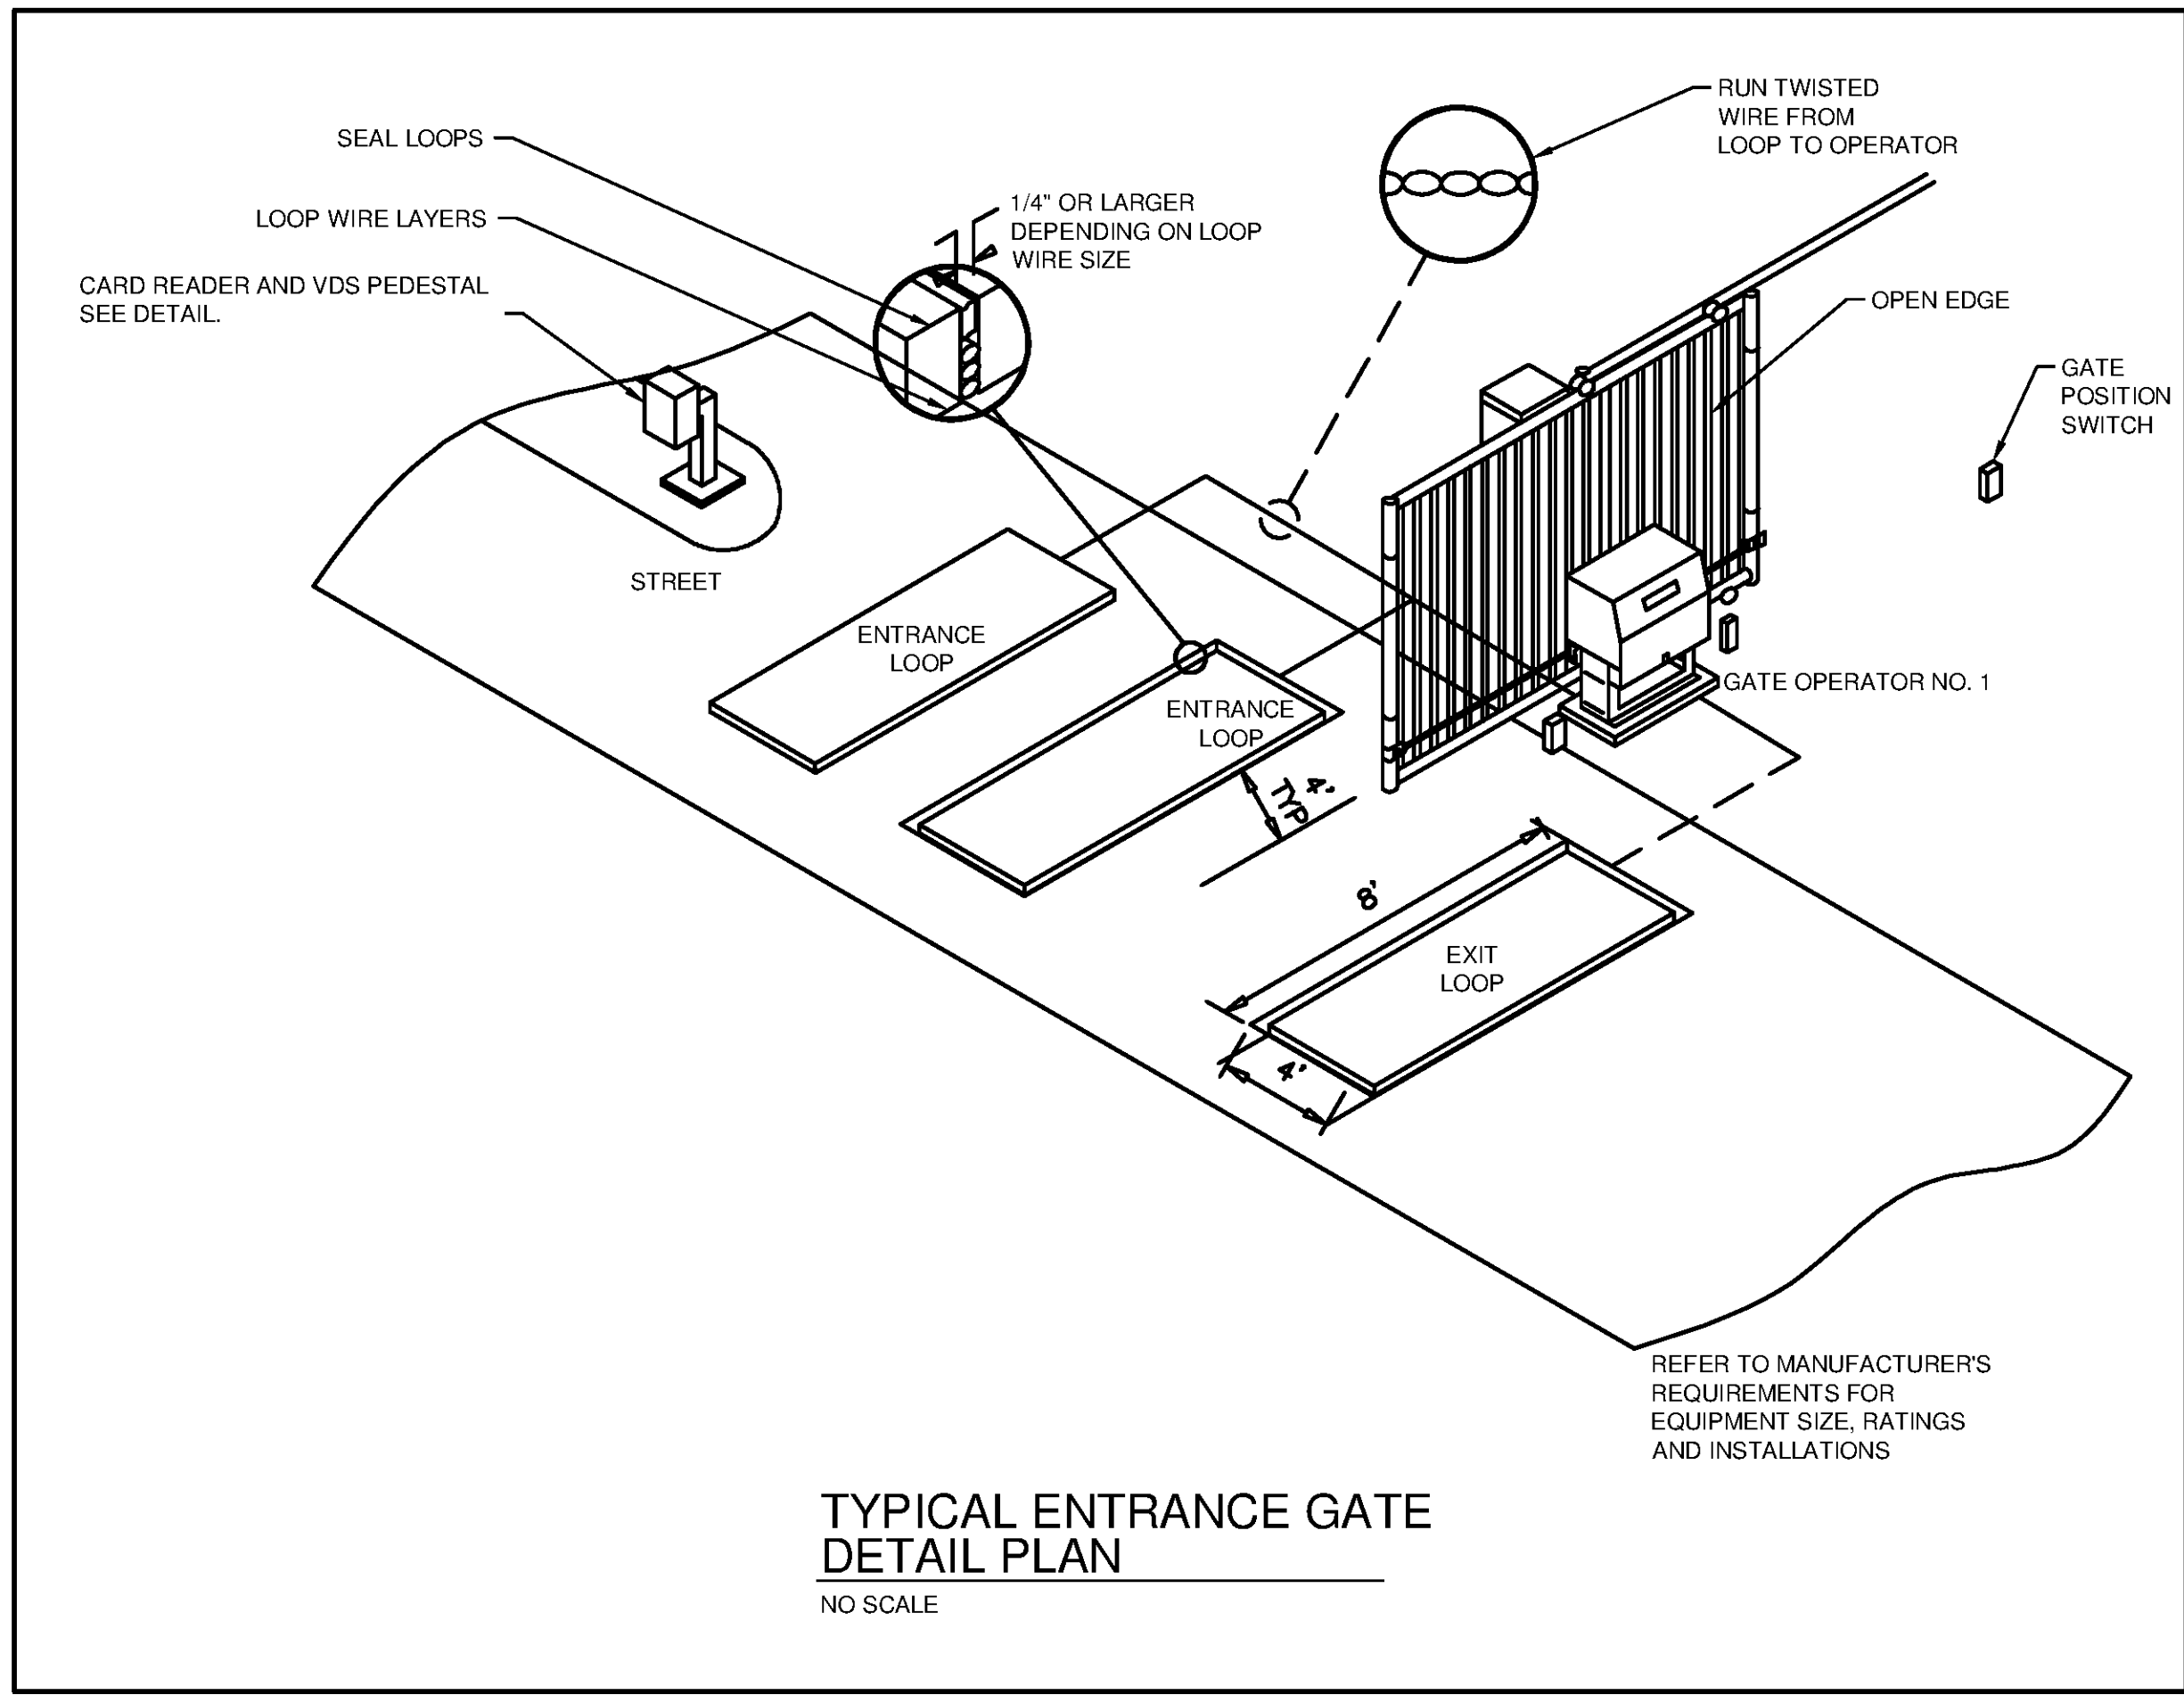


10/17/2014 11:07:23 AM - P:\IER11740\200-11740-10003\CAD\SHEETFILES\TREATMENT PLANT\WP-E-9519 ENTRANCE GATE DETAILS.DWG - CALZARETTA, TIMOTHY

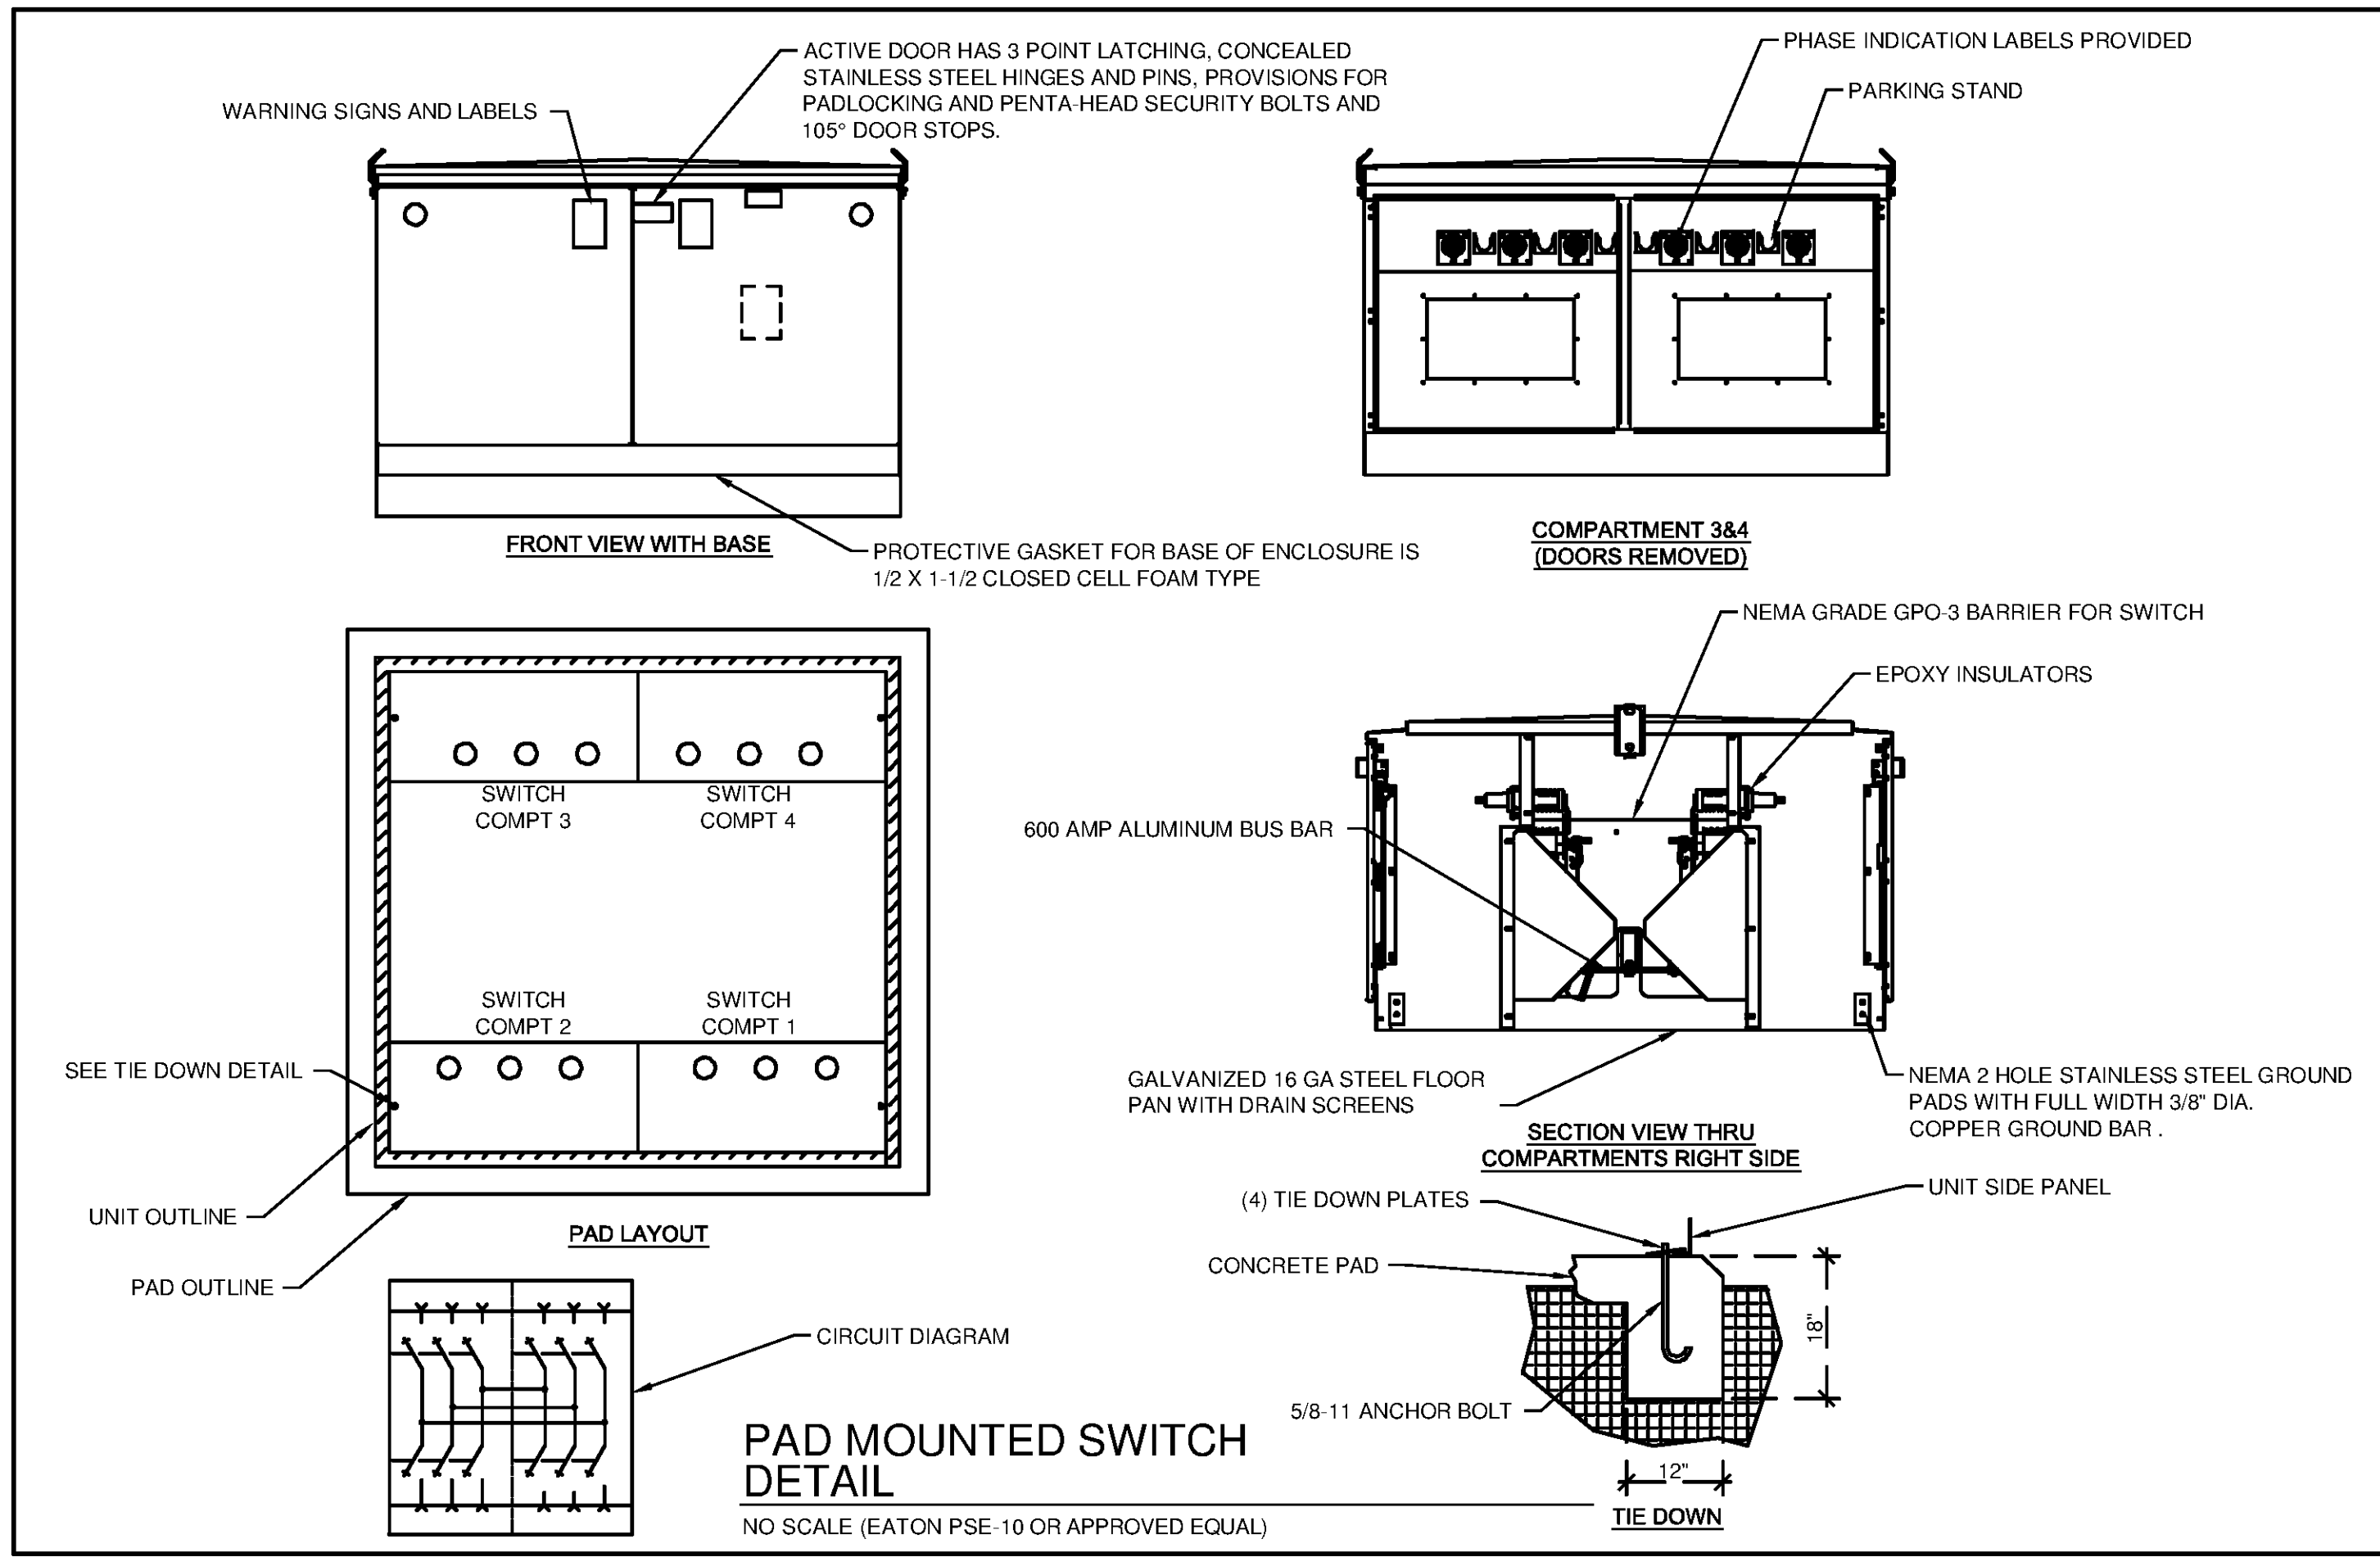

TETRA TECH

BID SET

BY

--	--	--	--	--	--	--	--	--	--

MARK

--	--	--	--	--	--	--	--	--	--

DATE

--	--	--	--	--	--	--	--	--	--

DESCRIPTION

--	--	--	--	--	--	--	--	--	--

HUNTSVILLE UTILITIES

SOUTHEAST WATER TREATMENT PLANT

ENTRANCE GATE DETAILS

Project No.:

200-11740-10003

Designed By:

CSW

Drawn By:

CSW

Checked By:

DAB

Copyright: Tetra Tech

E-9519

Bar Measures 1 inch