




4. INSTALL #2 COPPER BONDING CONDUCTOR (BC) INTO THE LENGTH OF NEW CABLE TRAY, ORIGINATING AT TGB. TAPE ALL BARE ENDS AND BONDS.

SEE ELEVATION VIEW DRAWING.

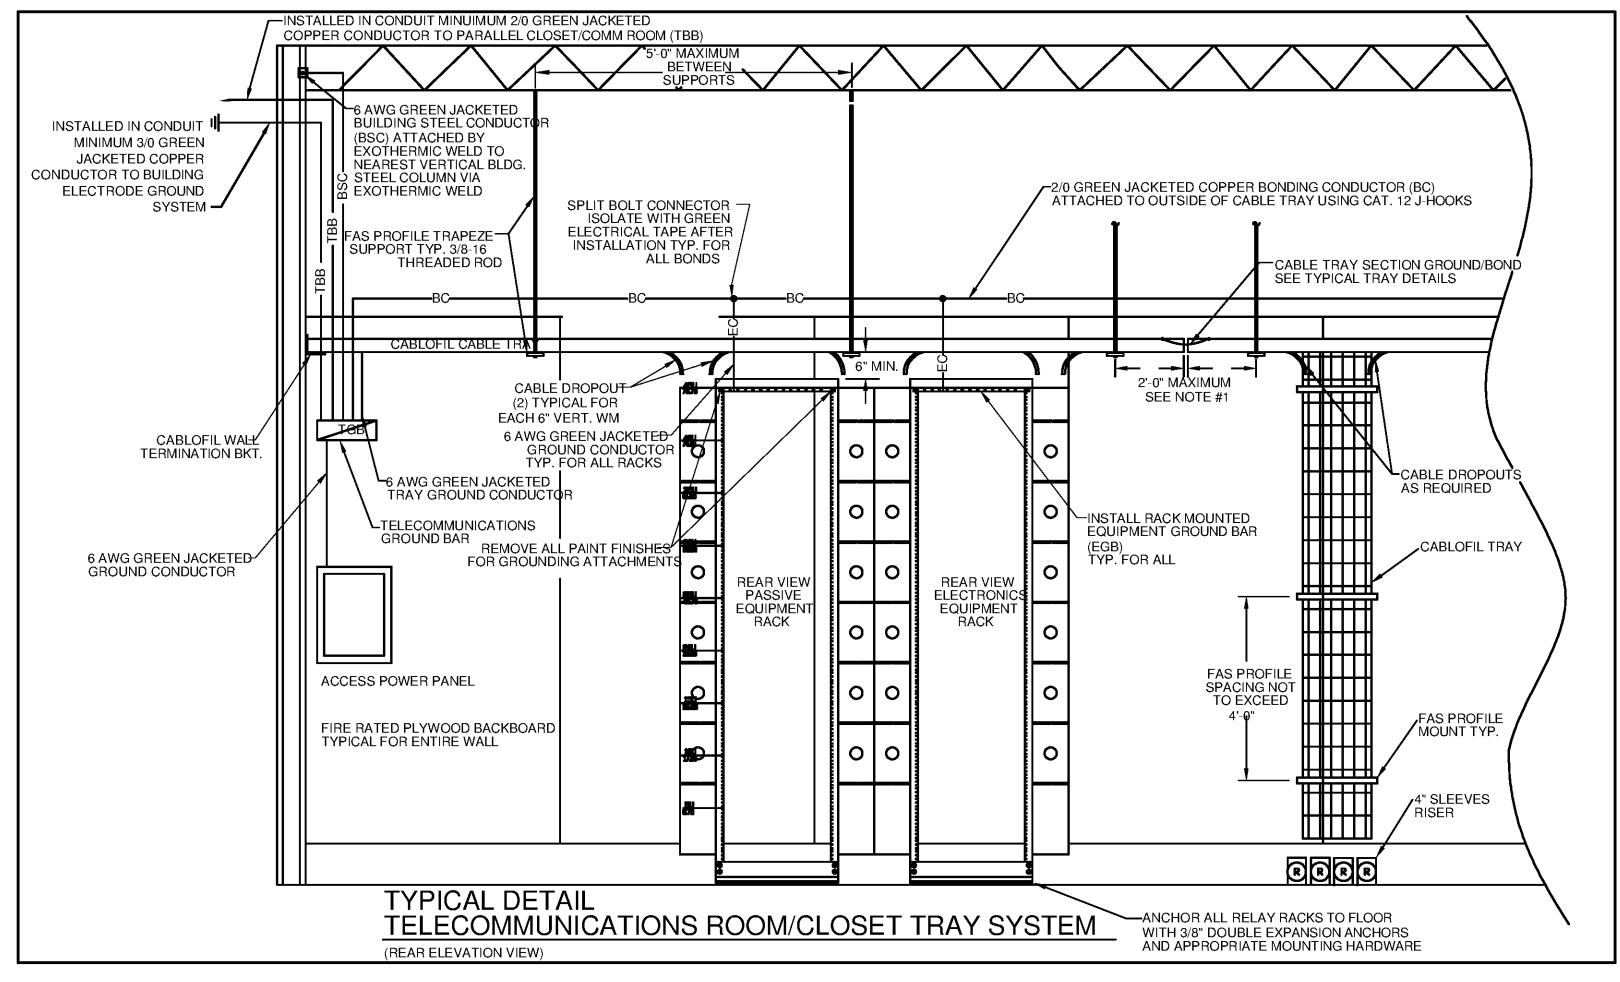

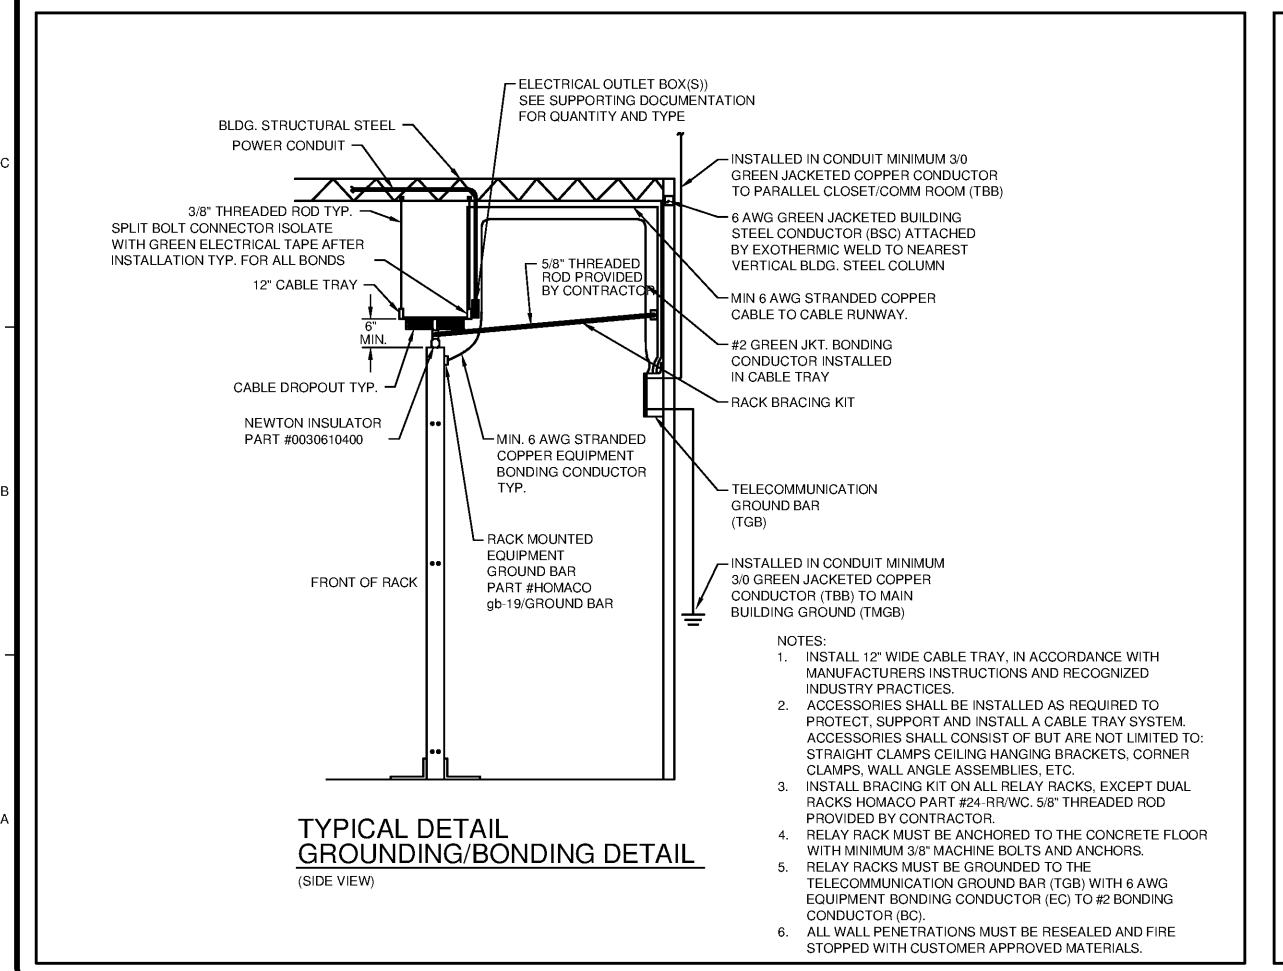

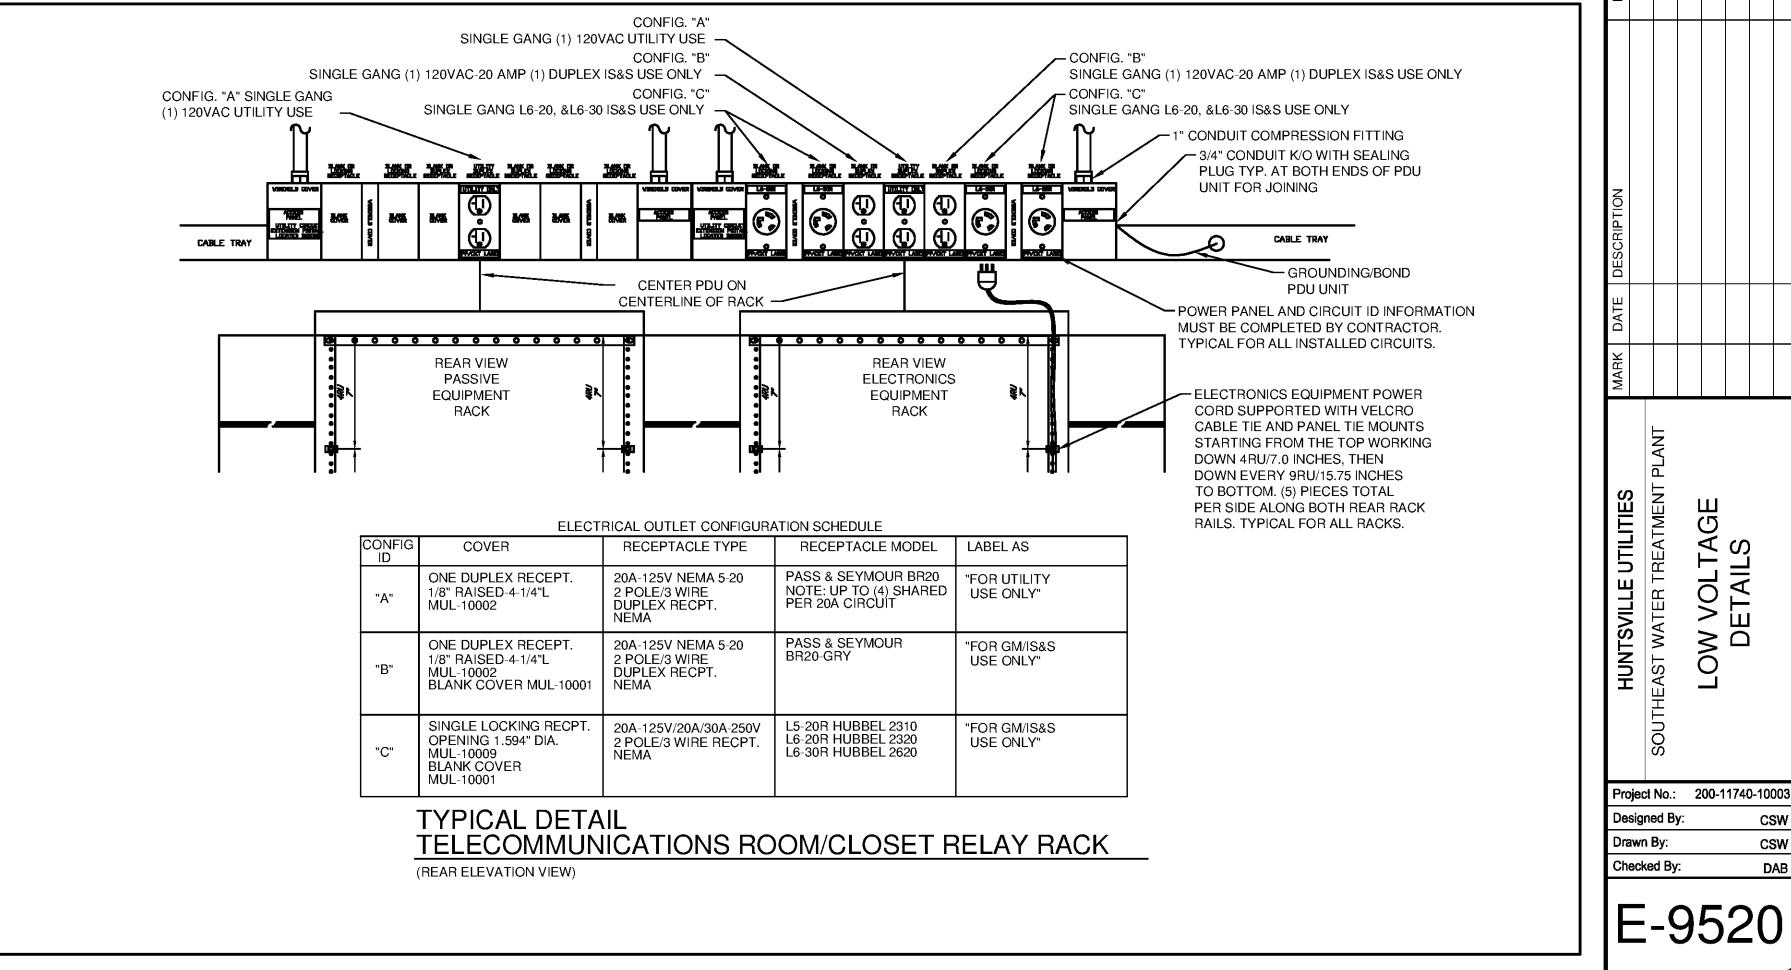

BID SET Colonie or of Wo. 21938 päo/{\$\$10**00}**\_/ 10125 in

Bar Measures 1 inch

(J