



PLAN AT EL 814.0

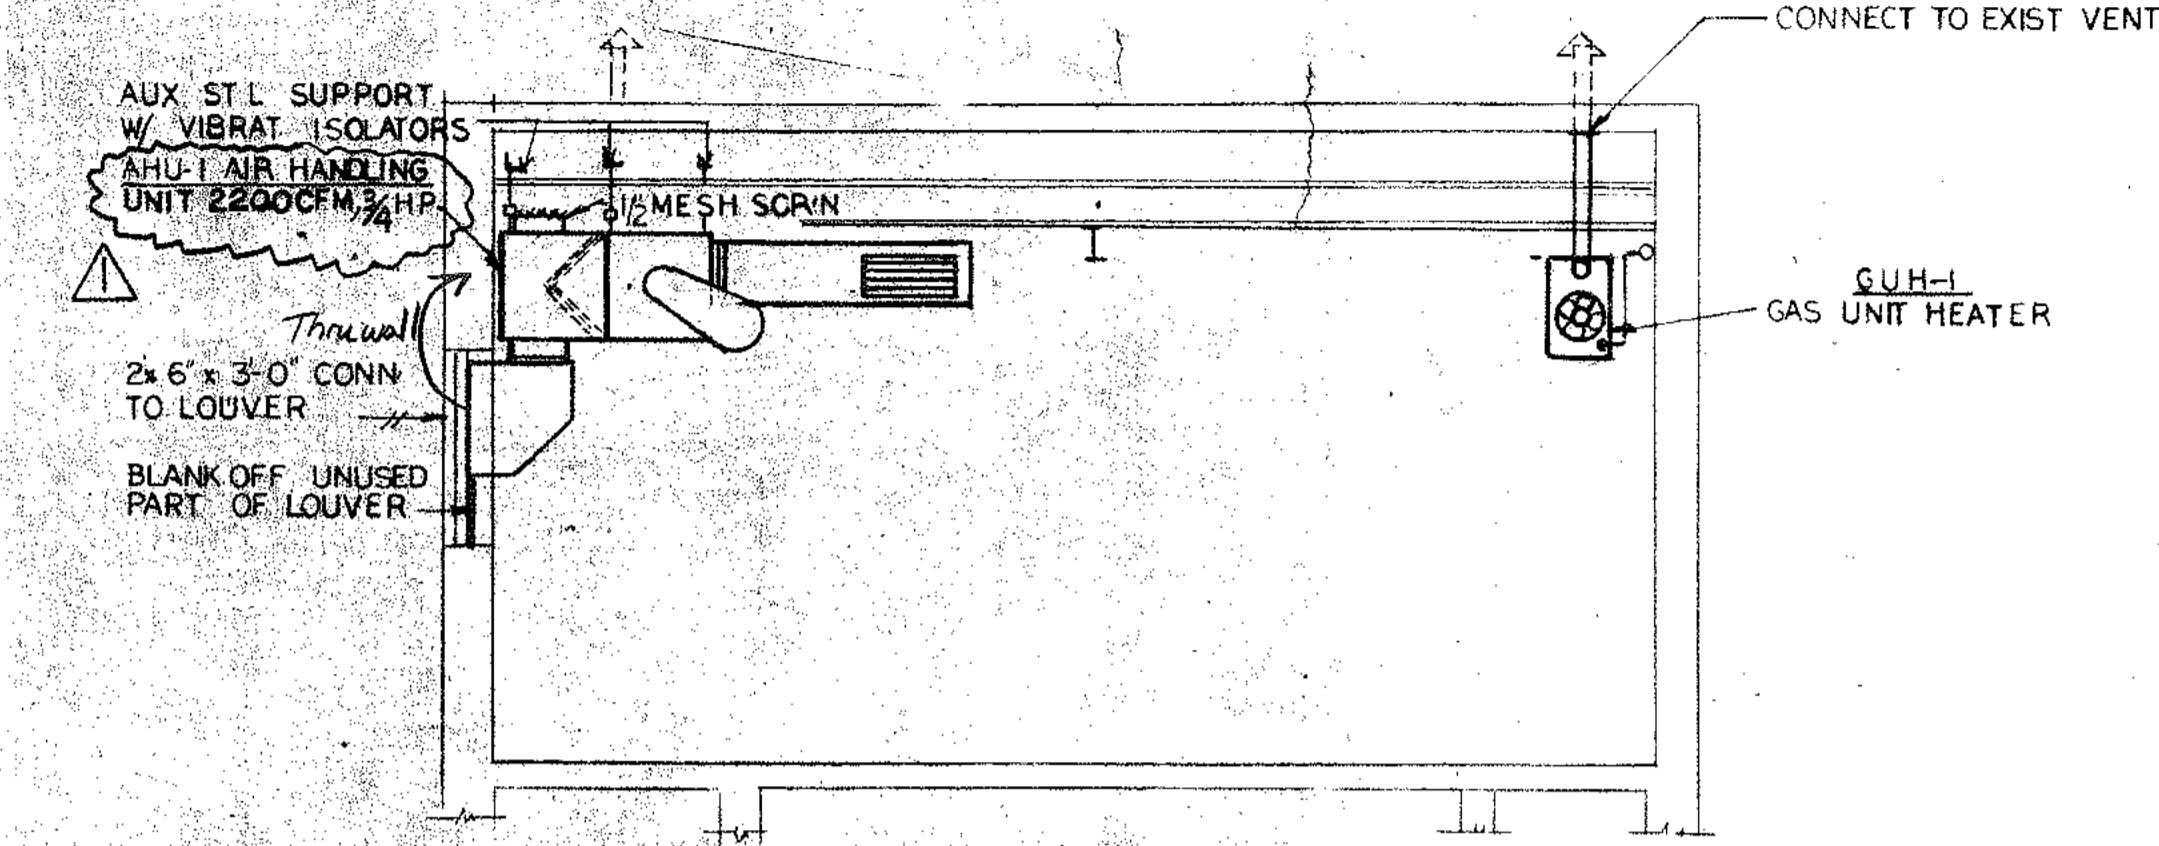


SECTION I-MT17

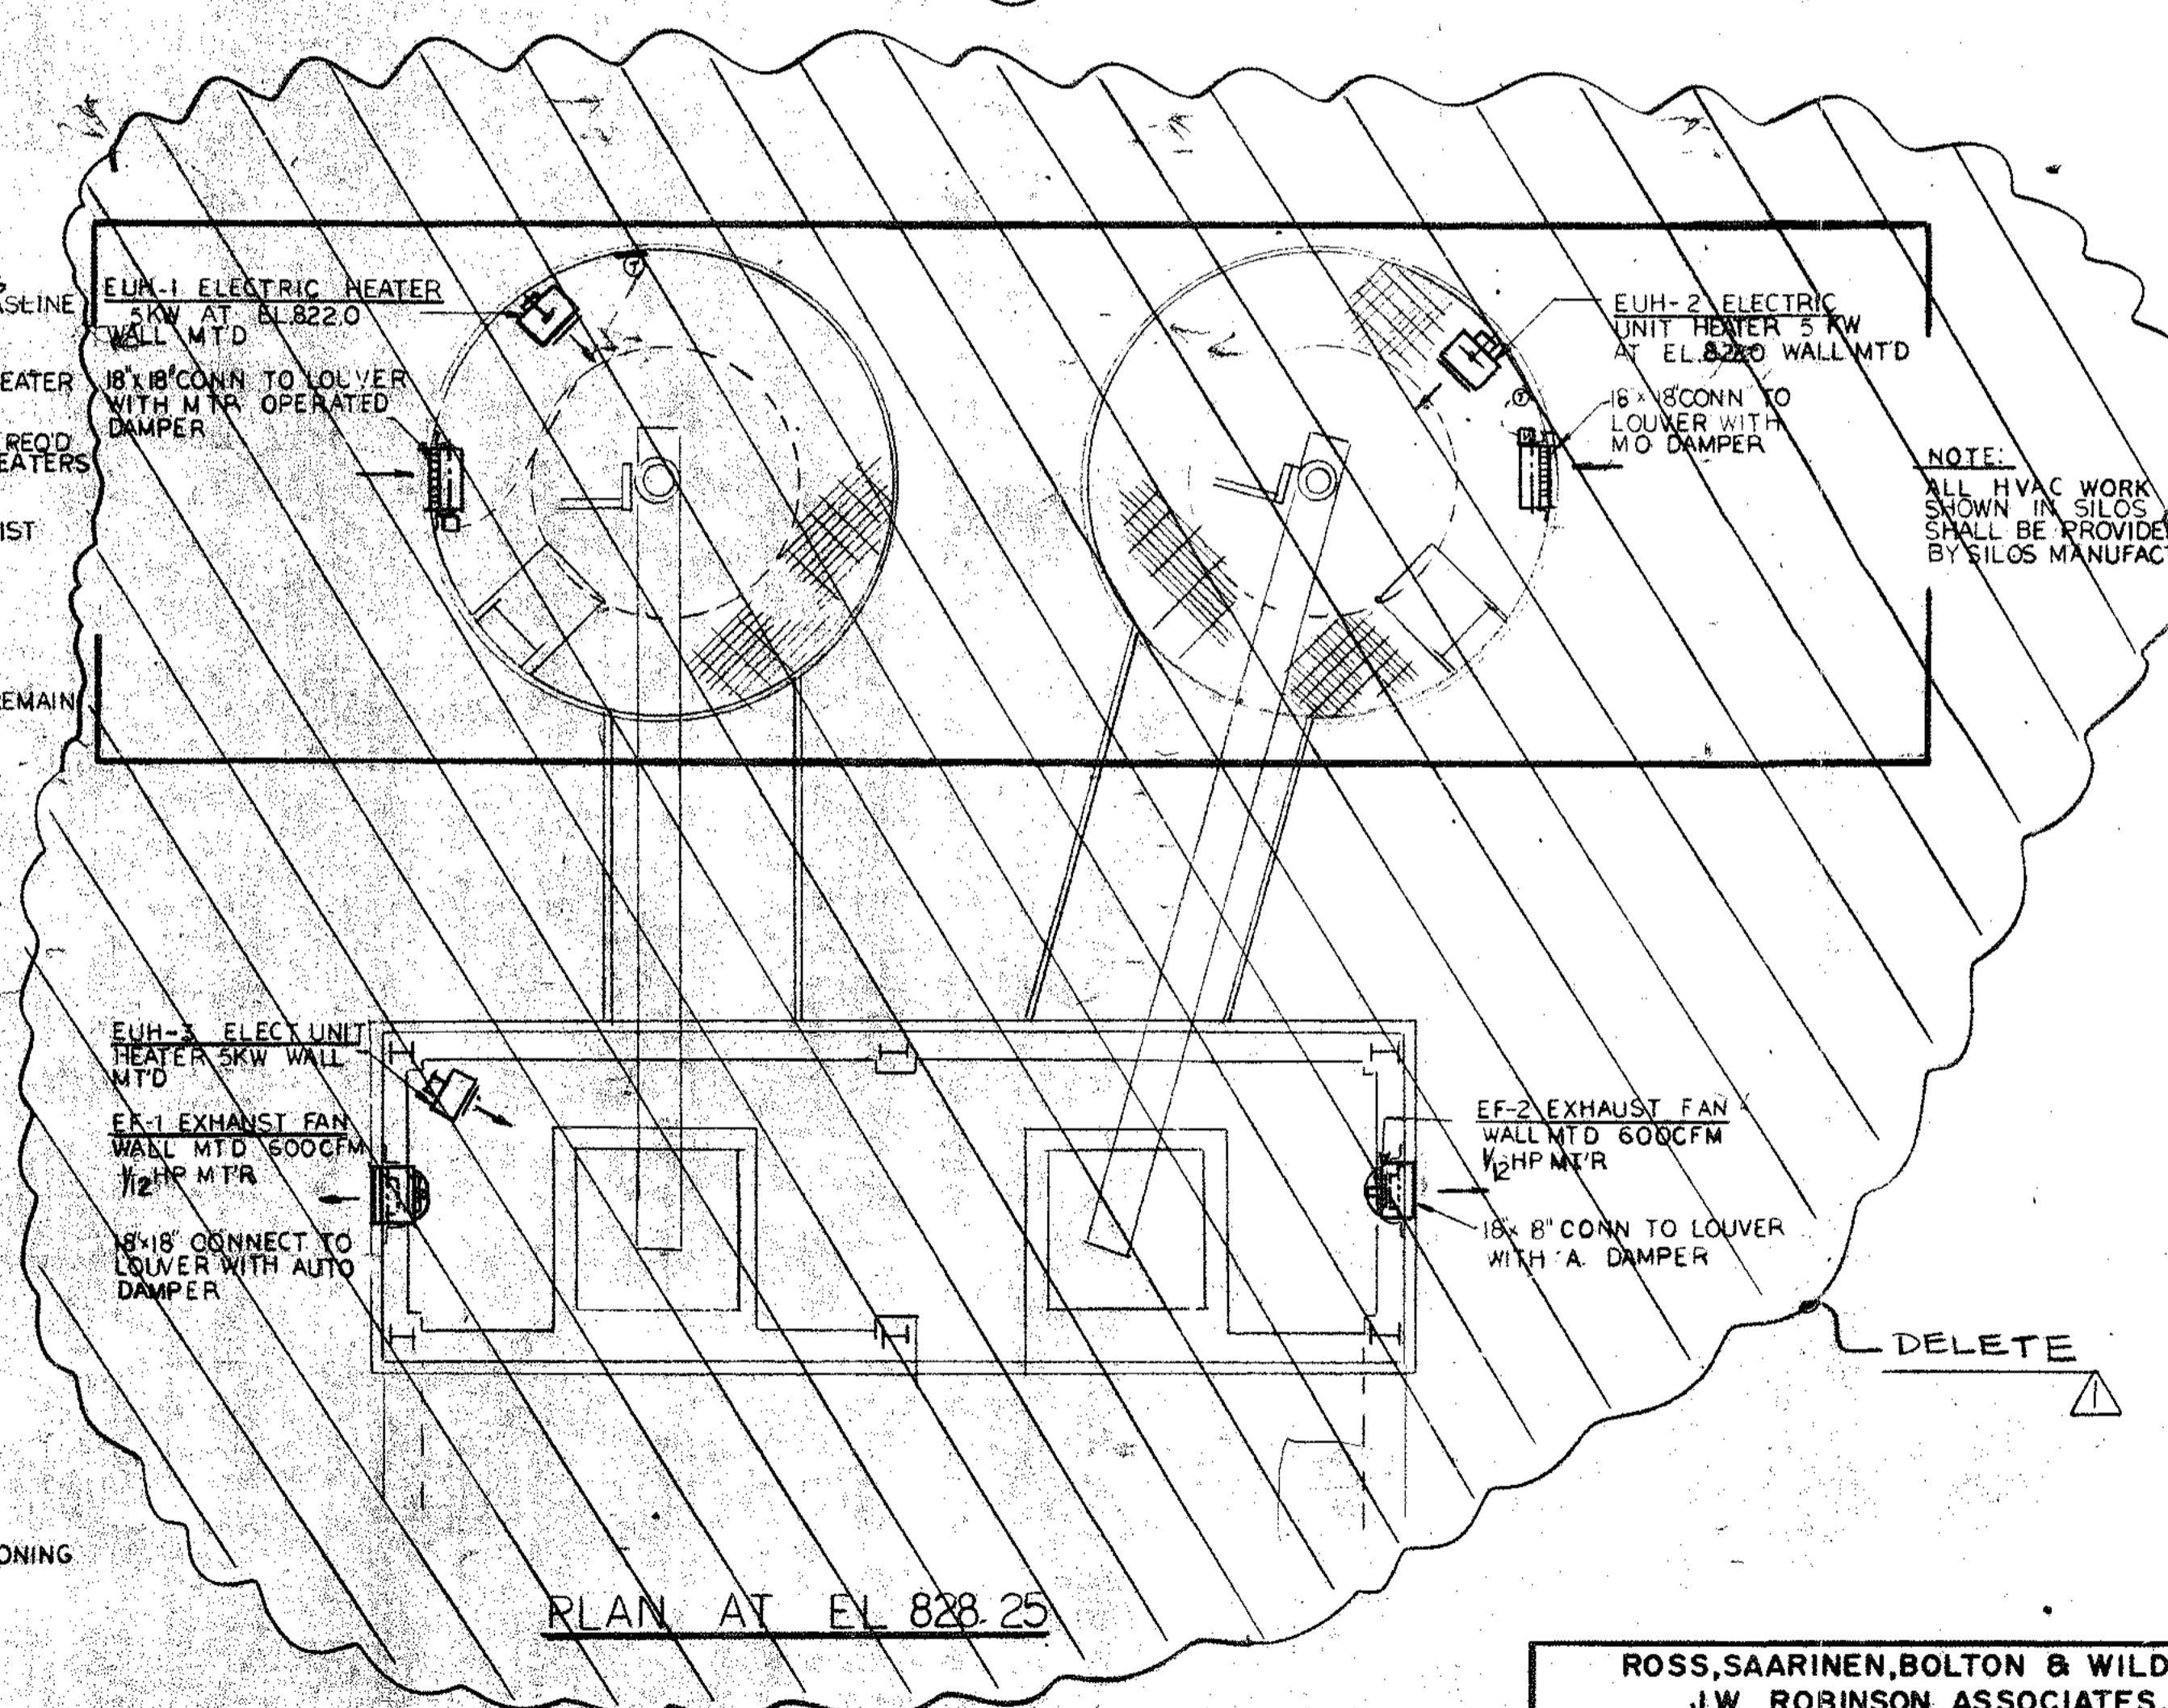


PLAN AT EL 828.25

GRILLE SCHEDULE							
NO.	MAKE	MODEL	SIZE	CFM	DAMPER	TYPE	REMARKS
1 & 2	TITUS	272 FS	24" x 8"	1100	NO	SUPPLY	

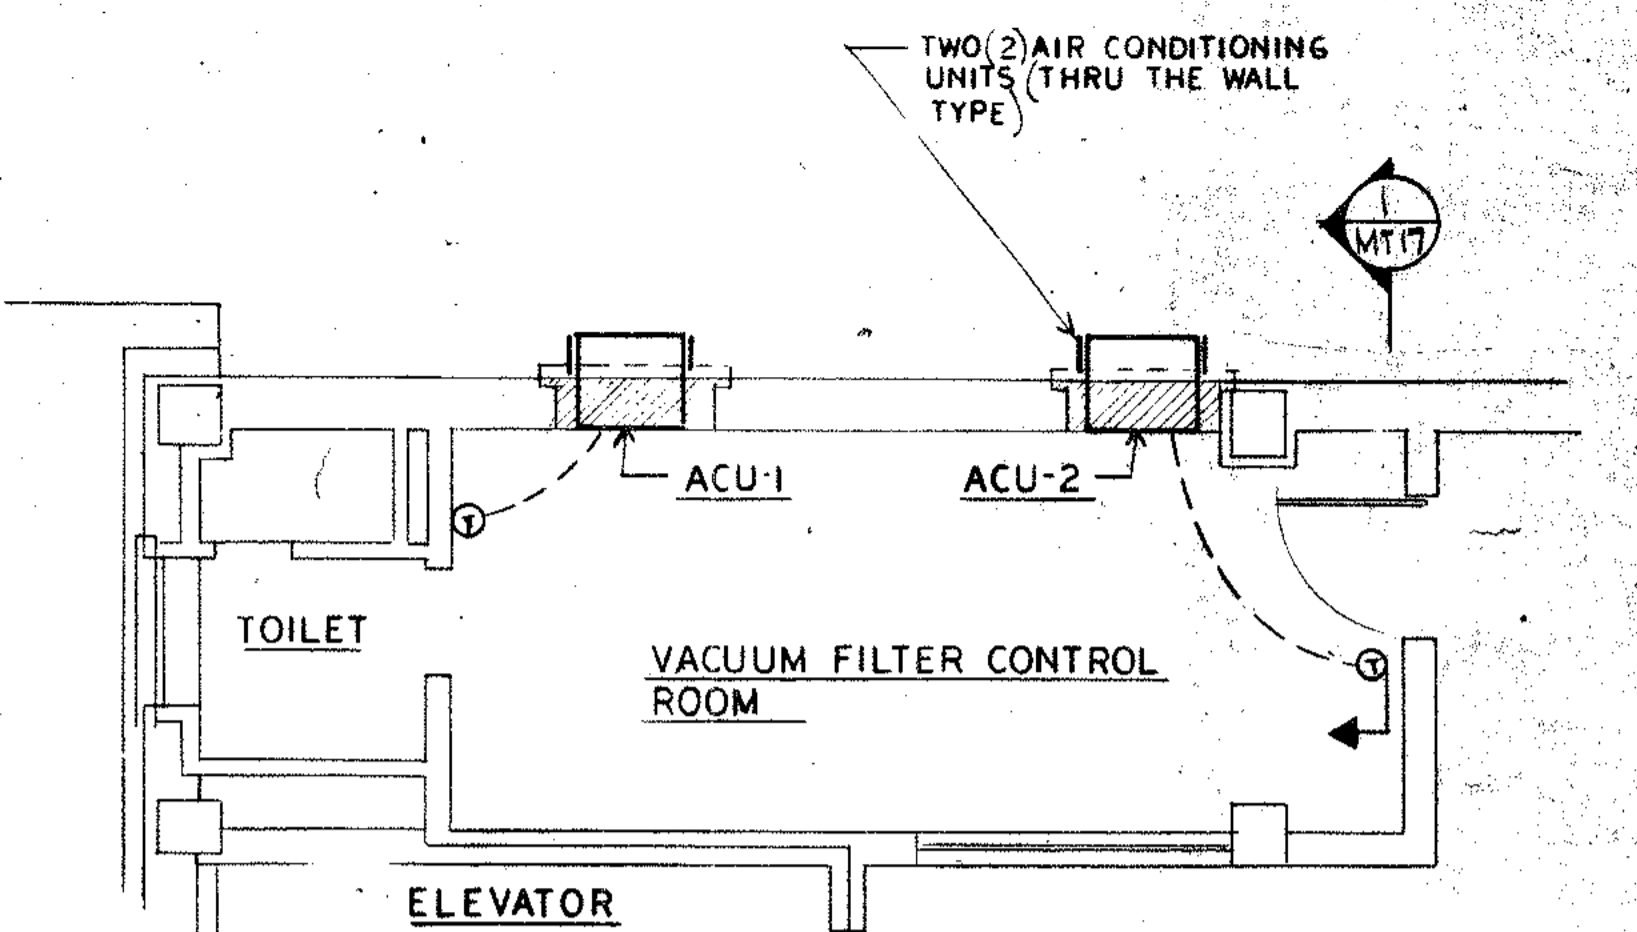

Deleted by WN#12
VACUUM FILTER BUILDING PART PLAN

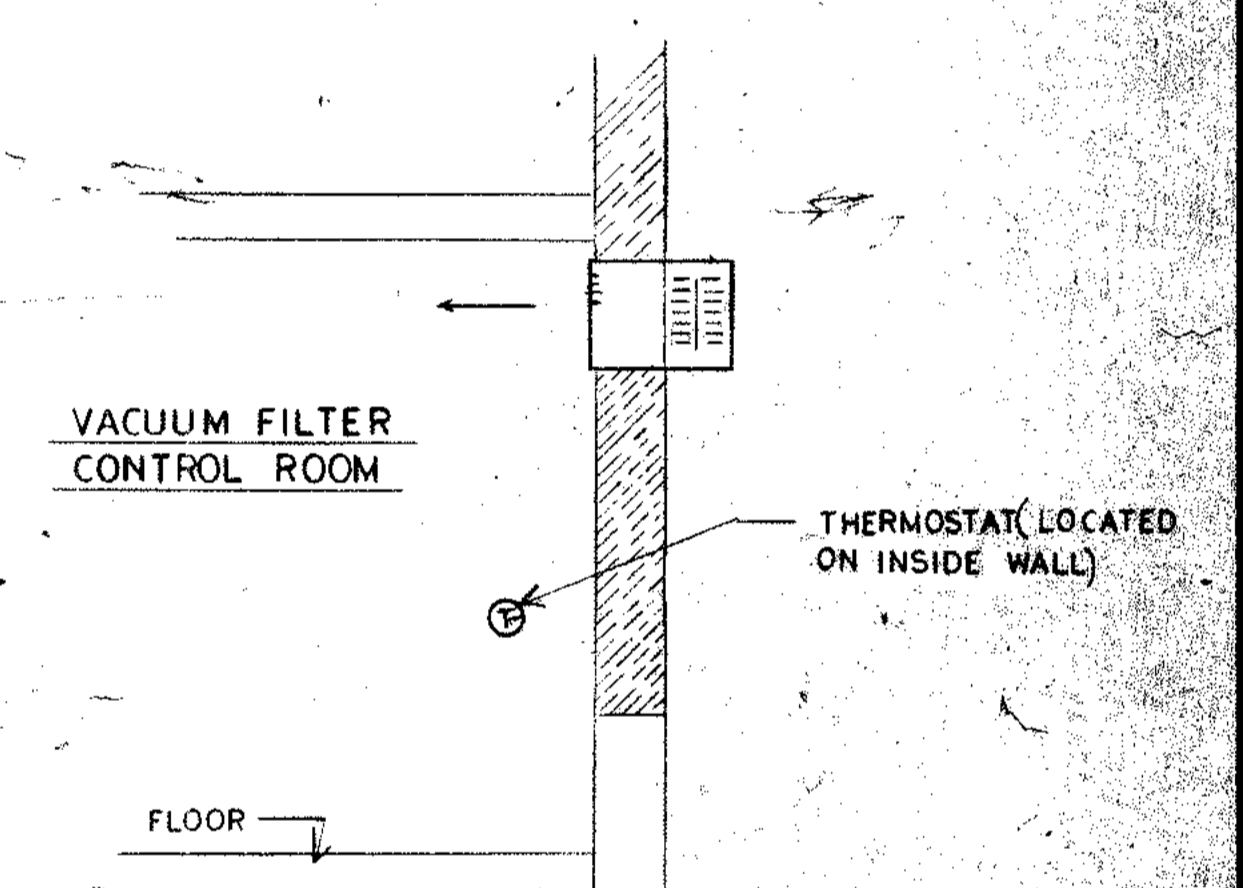

Deleted, WN 12
SECTION I-MT17

ROSS, SAARINEN, BOLTON & WILDER, INC.
J.W. ROBINSON ASSOCIATES, INC.
POLYTECH, INC.
A JOINT VENTURE ATLANTA, GEORGIA

SOUTH RIVER WASTEWATER TREATMENT PLANT
DESIGN TASK NO. 5

CHEMICAL BUILDING AND
VACUUM FILTER BUILDING

DESIGNER: AC APPROVED: [Signature]
DRAWN: AC
CHECKED: REB SCALE: 1/4" = 1'-0" DATE: NOV 1979

NO.	DATE	BY	DESCRIPTION	THIS SHEET PLACES
1	10/30/79	H6	REMOVAL OF LINE	

DEPARTMENT OF ENVIRONMENT AND STREETS
BUREAU OF POLLUTION CONTROL

CITY OF ATLANTA

THREE RIVERS WATER QUALITY MANAGEMENT PLANS

LAND LOT 5 & 28 DISTRICT 14 FULTON COUNTY

APPROVED: [Signature] SHEET NO. 198A

DRAWING NO. 5-MT-17

