
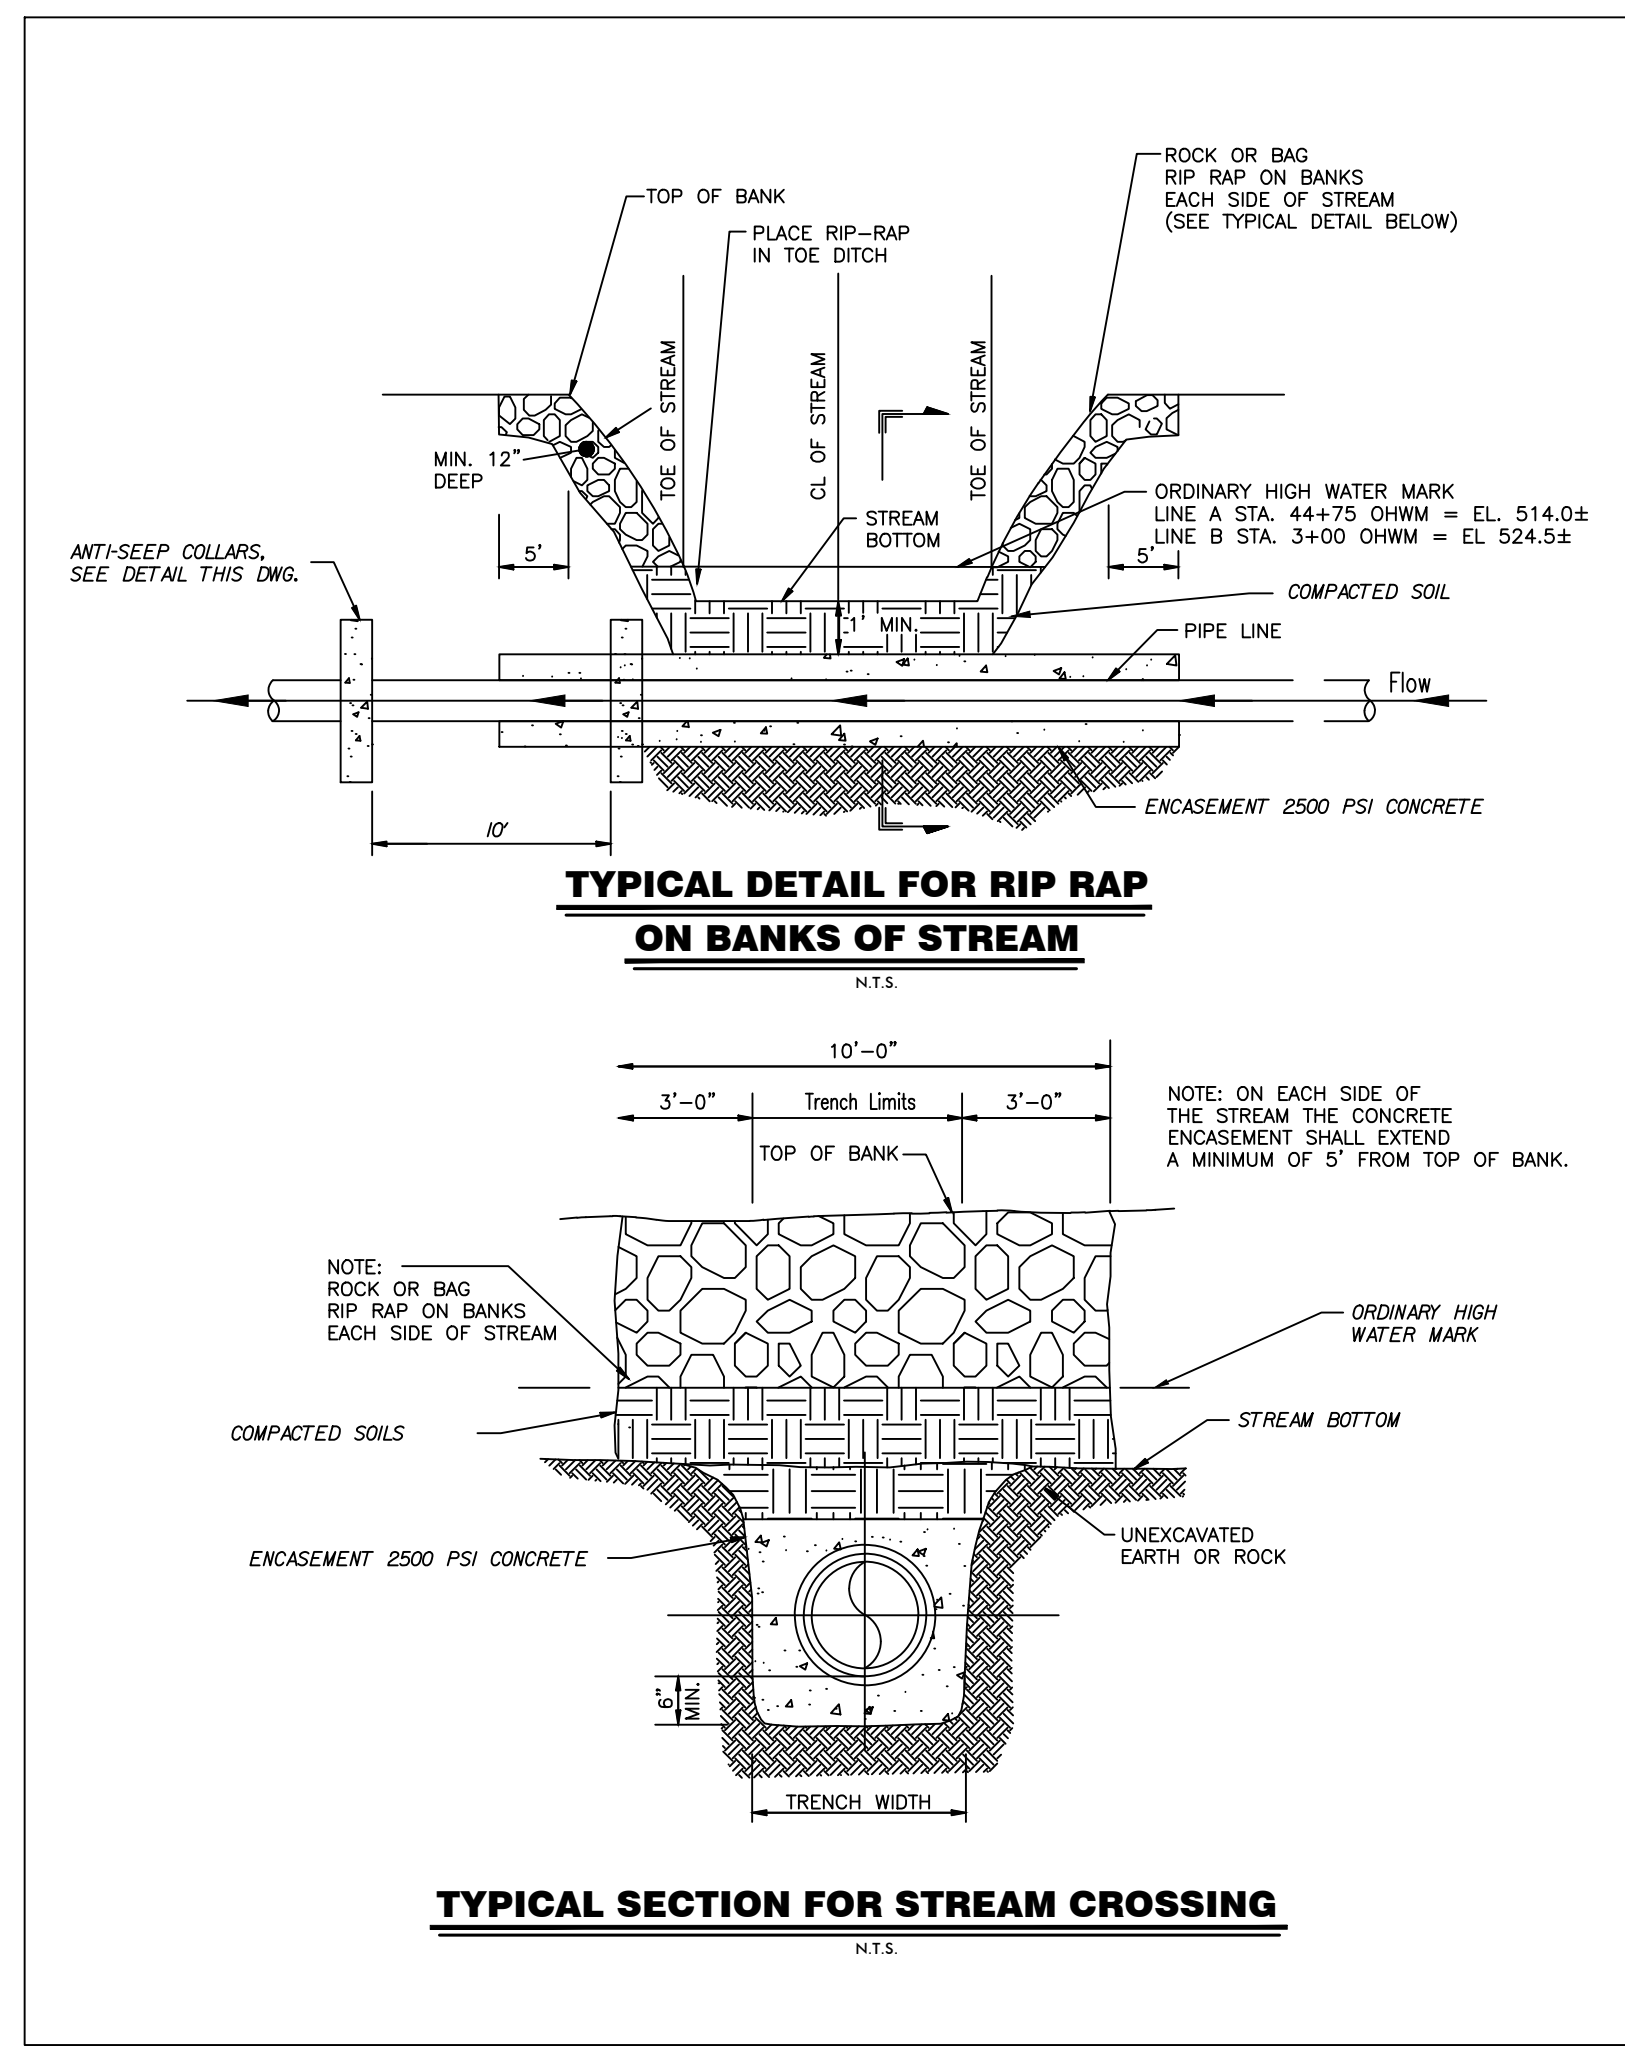
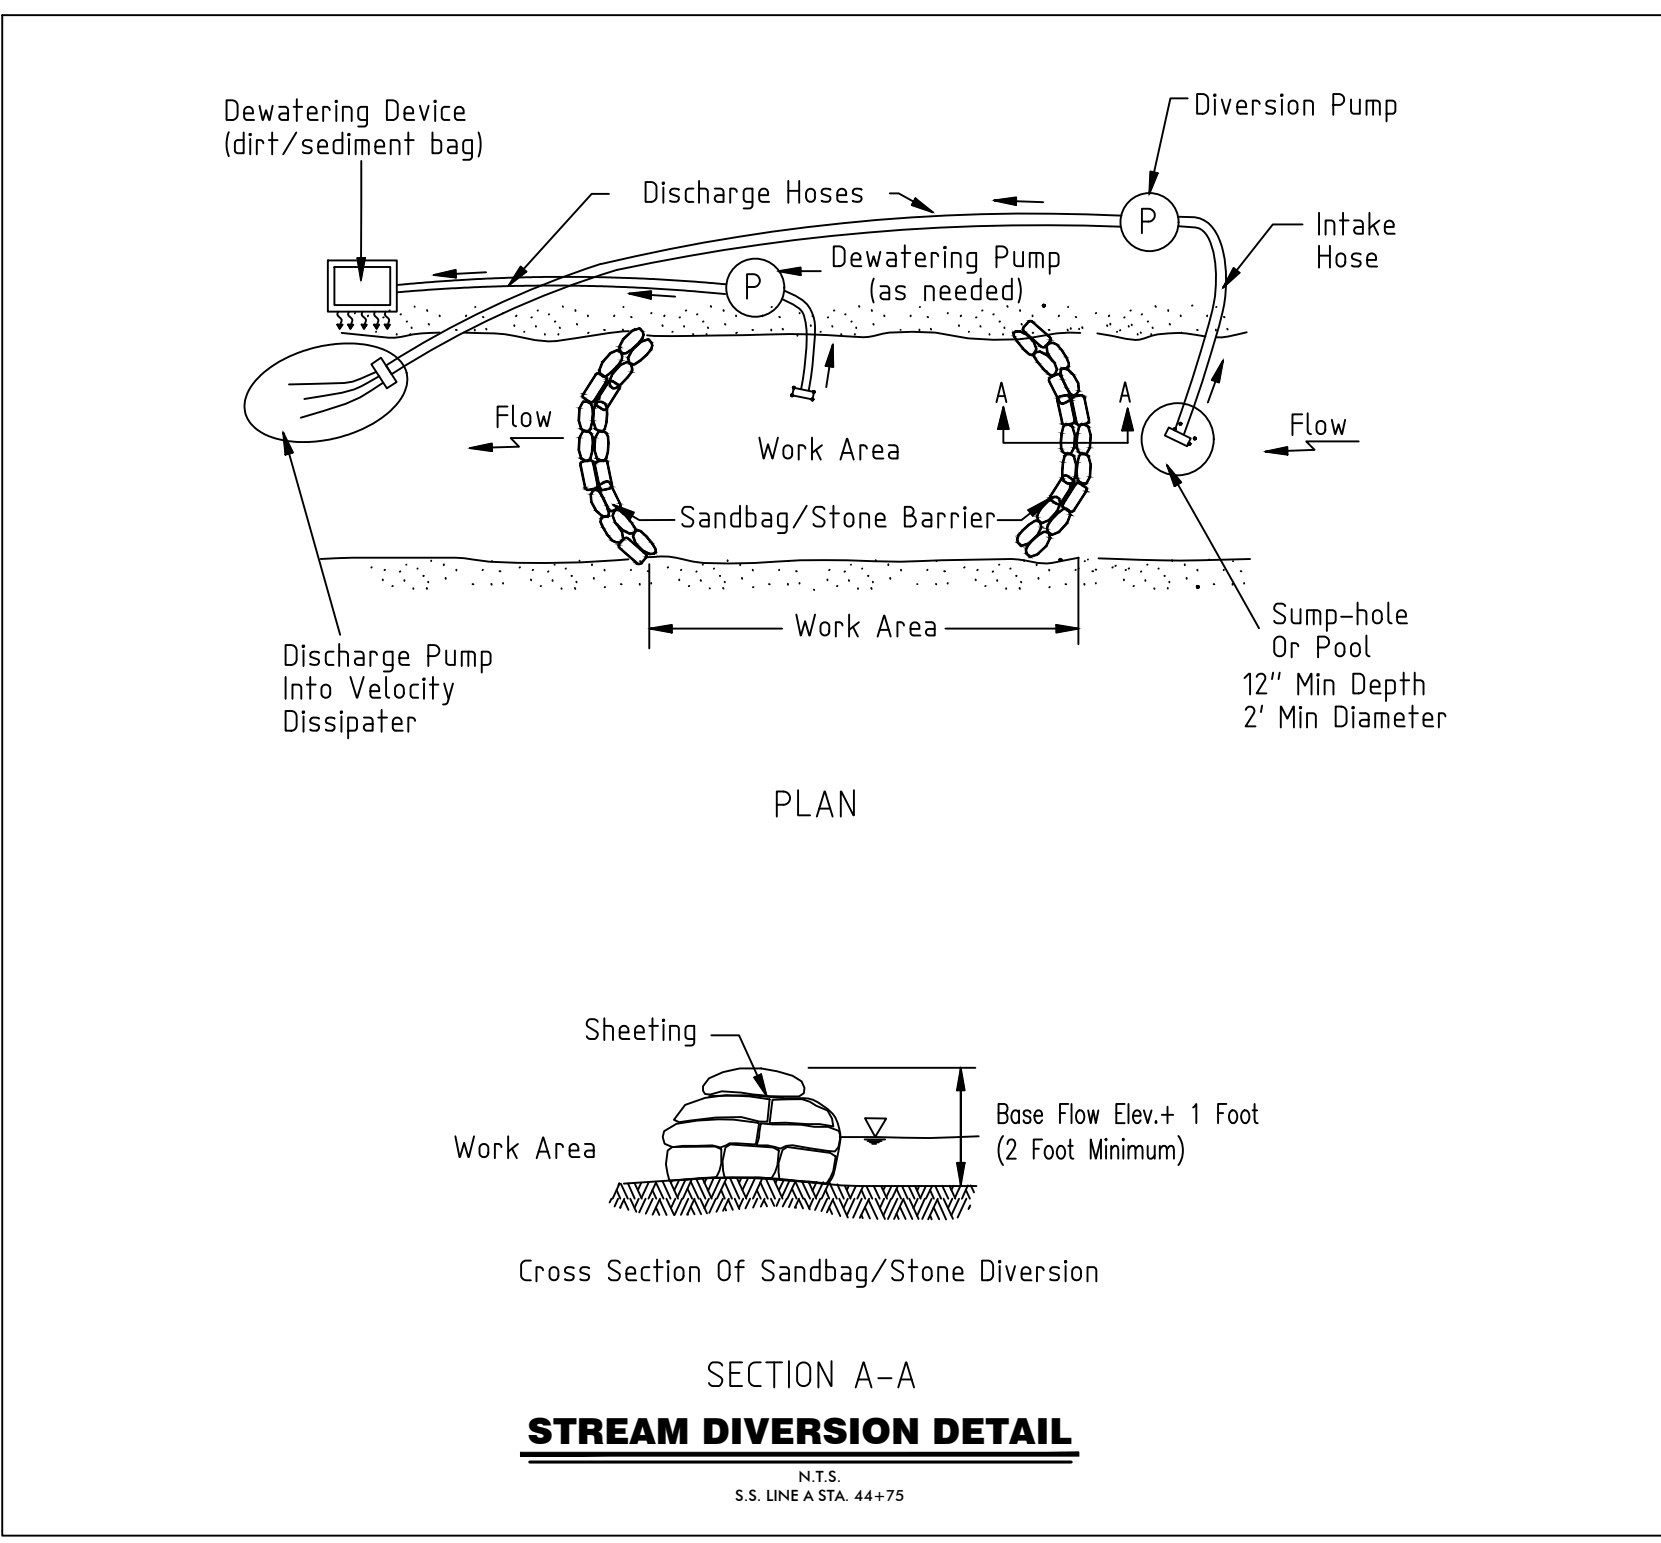


Designer: **GHH** Checked by: **KTC**
Technician: **MTW/NWM** Project Number: **166622**

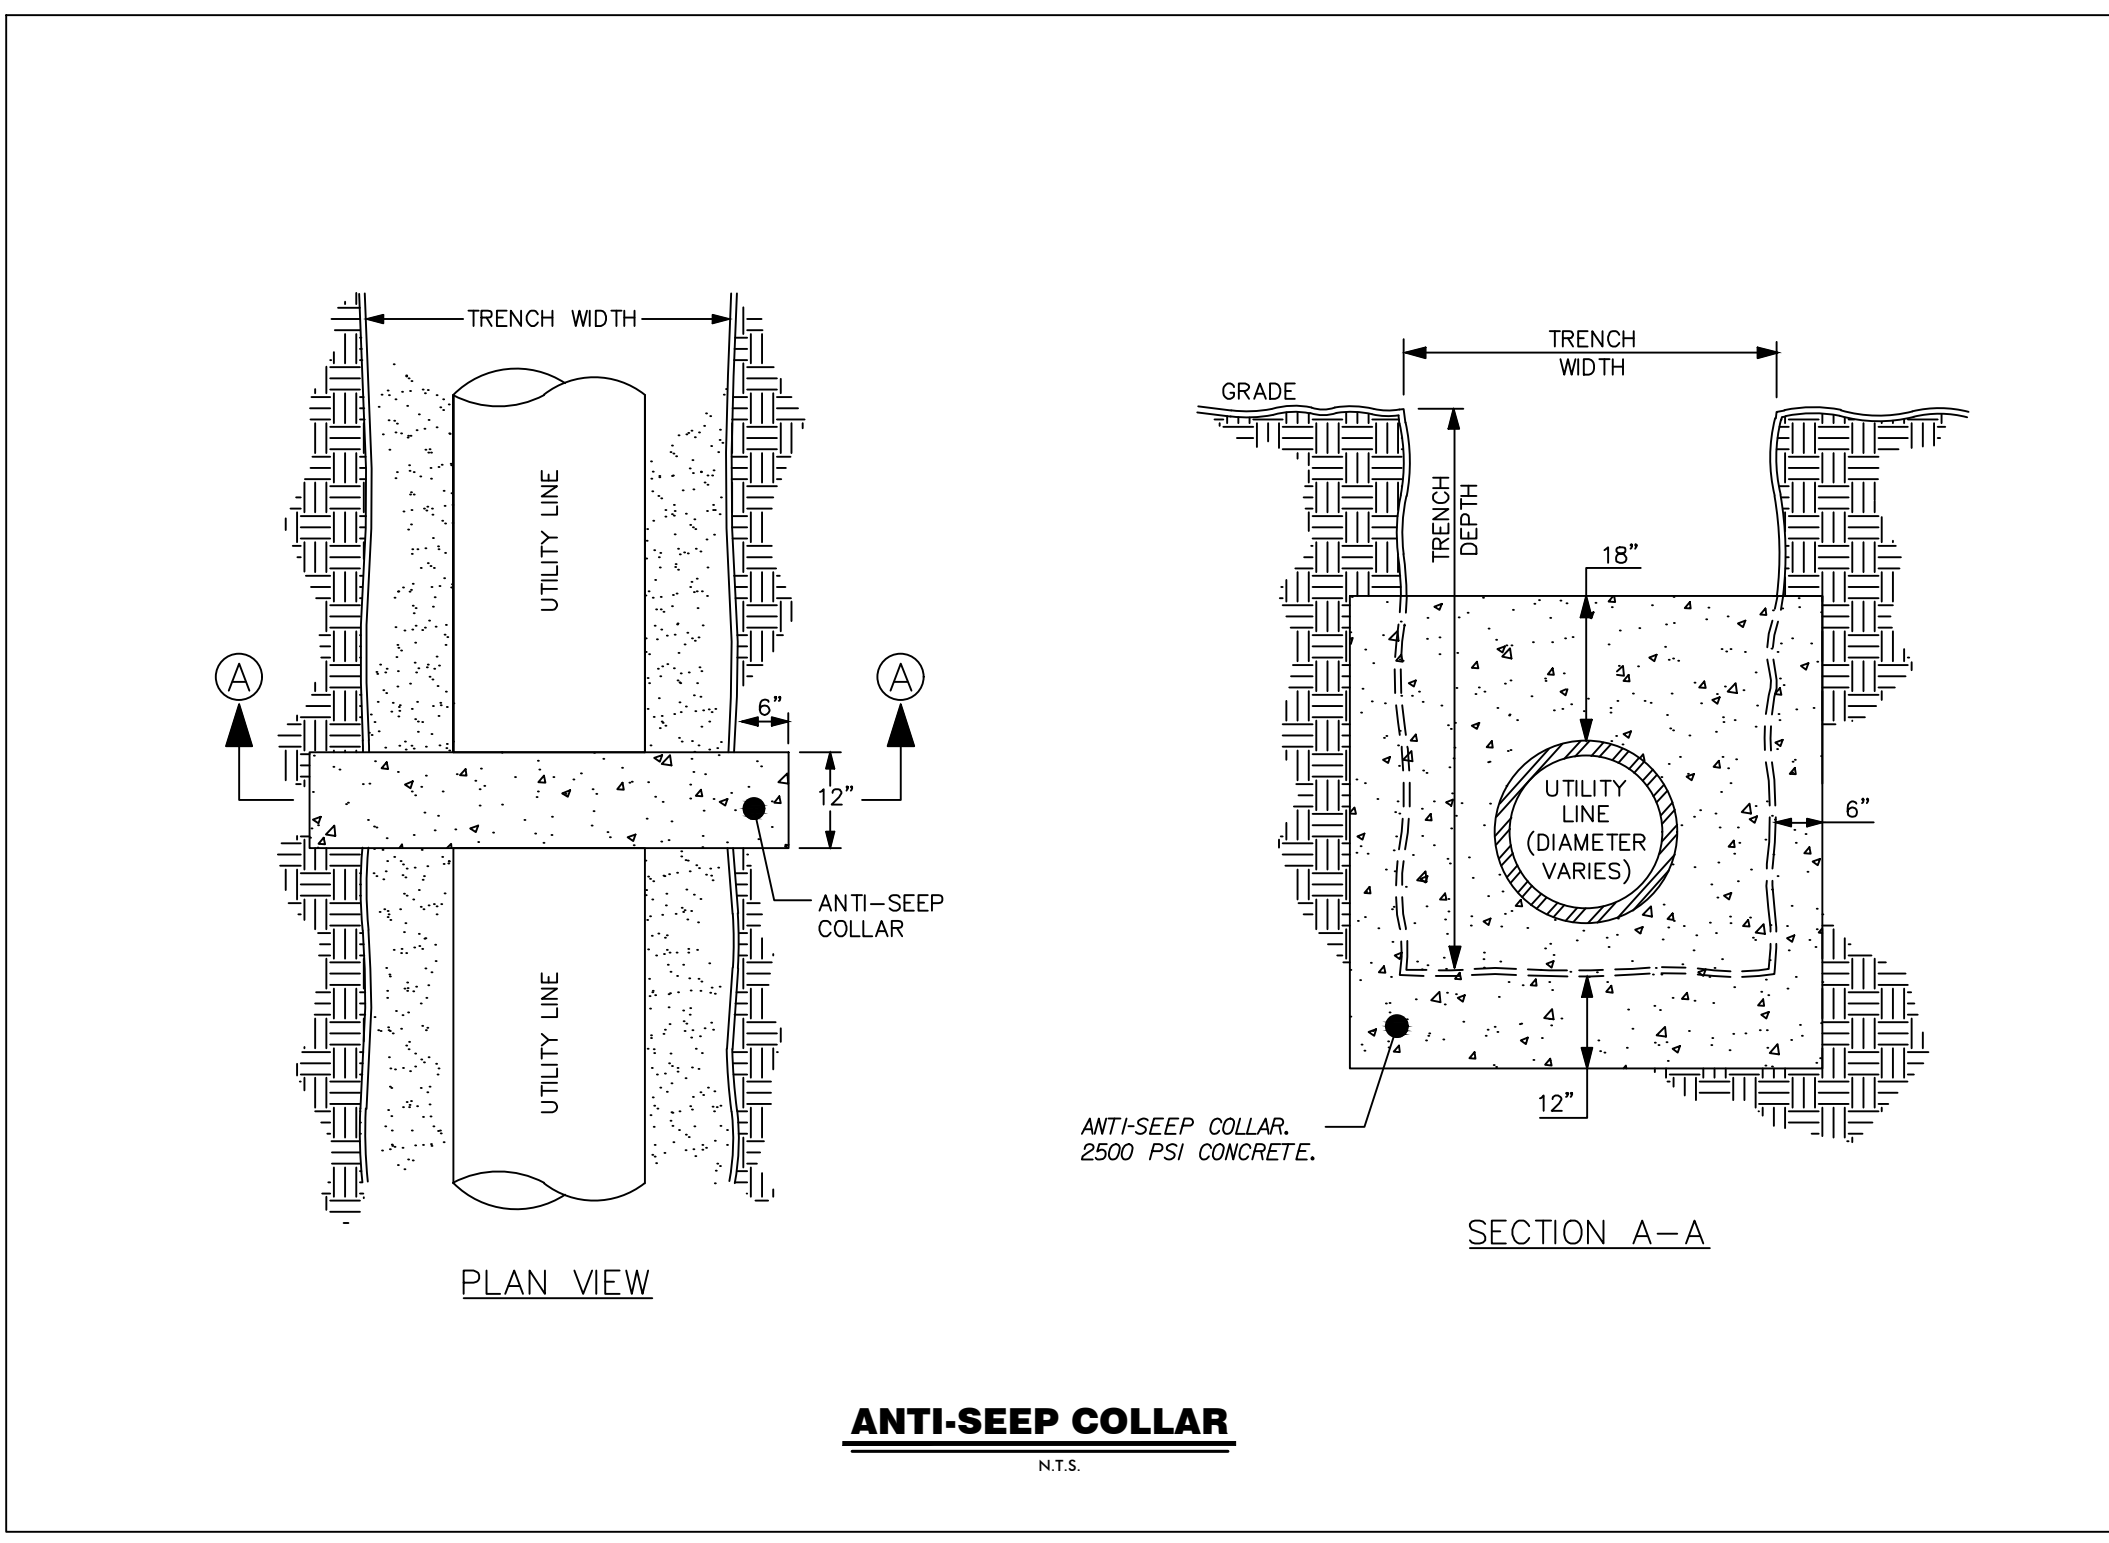

REVISIONS			
No.	Description	Date	By
A	ISSUED FOR 30% REVIEW	NOV. 2018	KTC
B	ISSUED FOR 60% REVIEW	MARCH 2019	KTC
C	ISSUED FOR PERMITS	MAY 2019	KTC
D	ISSUED FOR PERMIT REVIEW COMMENTS	AUG. 2019	KTC
E	ISSUED FOR BIDS	JAN. 2020	KTC
F	REVISED PER EASEMENT AGREEMENT	SEPT. 2020	KTC
G	RE-ISSUED FOR BIDS	NOV. 2020	KTC

Project Name: **NEW HERITAGE GRAVITY SEWER PHASE 2**

Drawing Name: **SEWER DETAILS**

Municipality Project Number:

Date: **NOVEMBER 2020** Division: **WATER/WASTEWATER**

Scale: **AS NOTED** Sheet Number:

Drawing Number: **C3.5**

REFER TO SHEET C2.5
PLAN VIEW FOR LOCATION
OF STREAM CROSSING.