




REVERSIBLE FORCE MAIN
 SCALE: 1" = 50' HORZ
 SCALE: 1" = 5' VERT

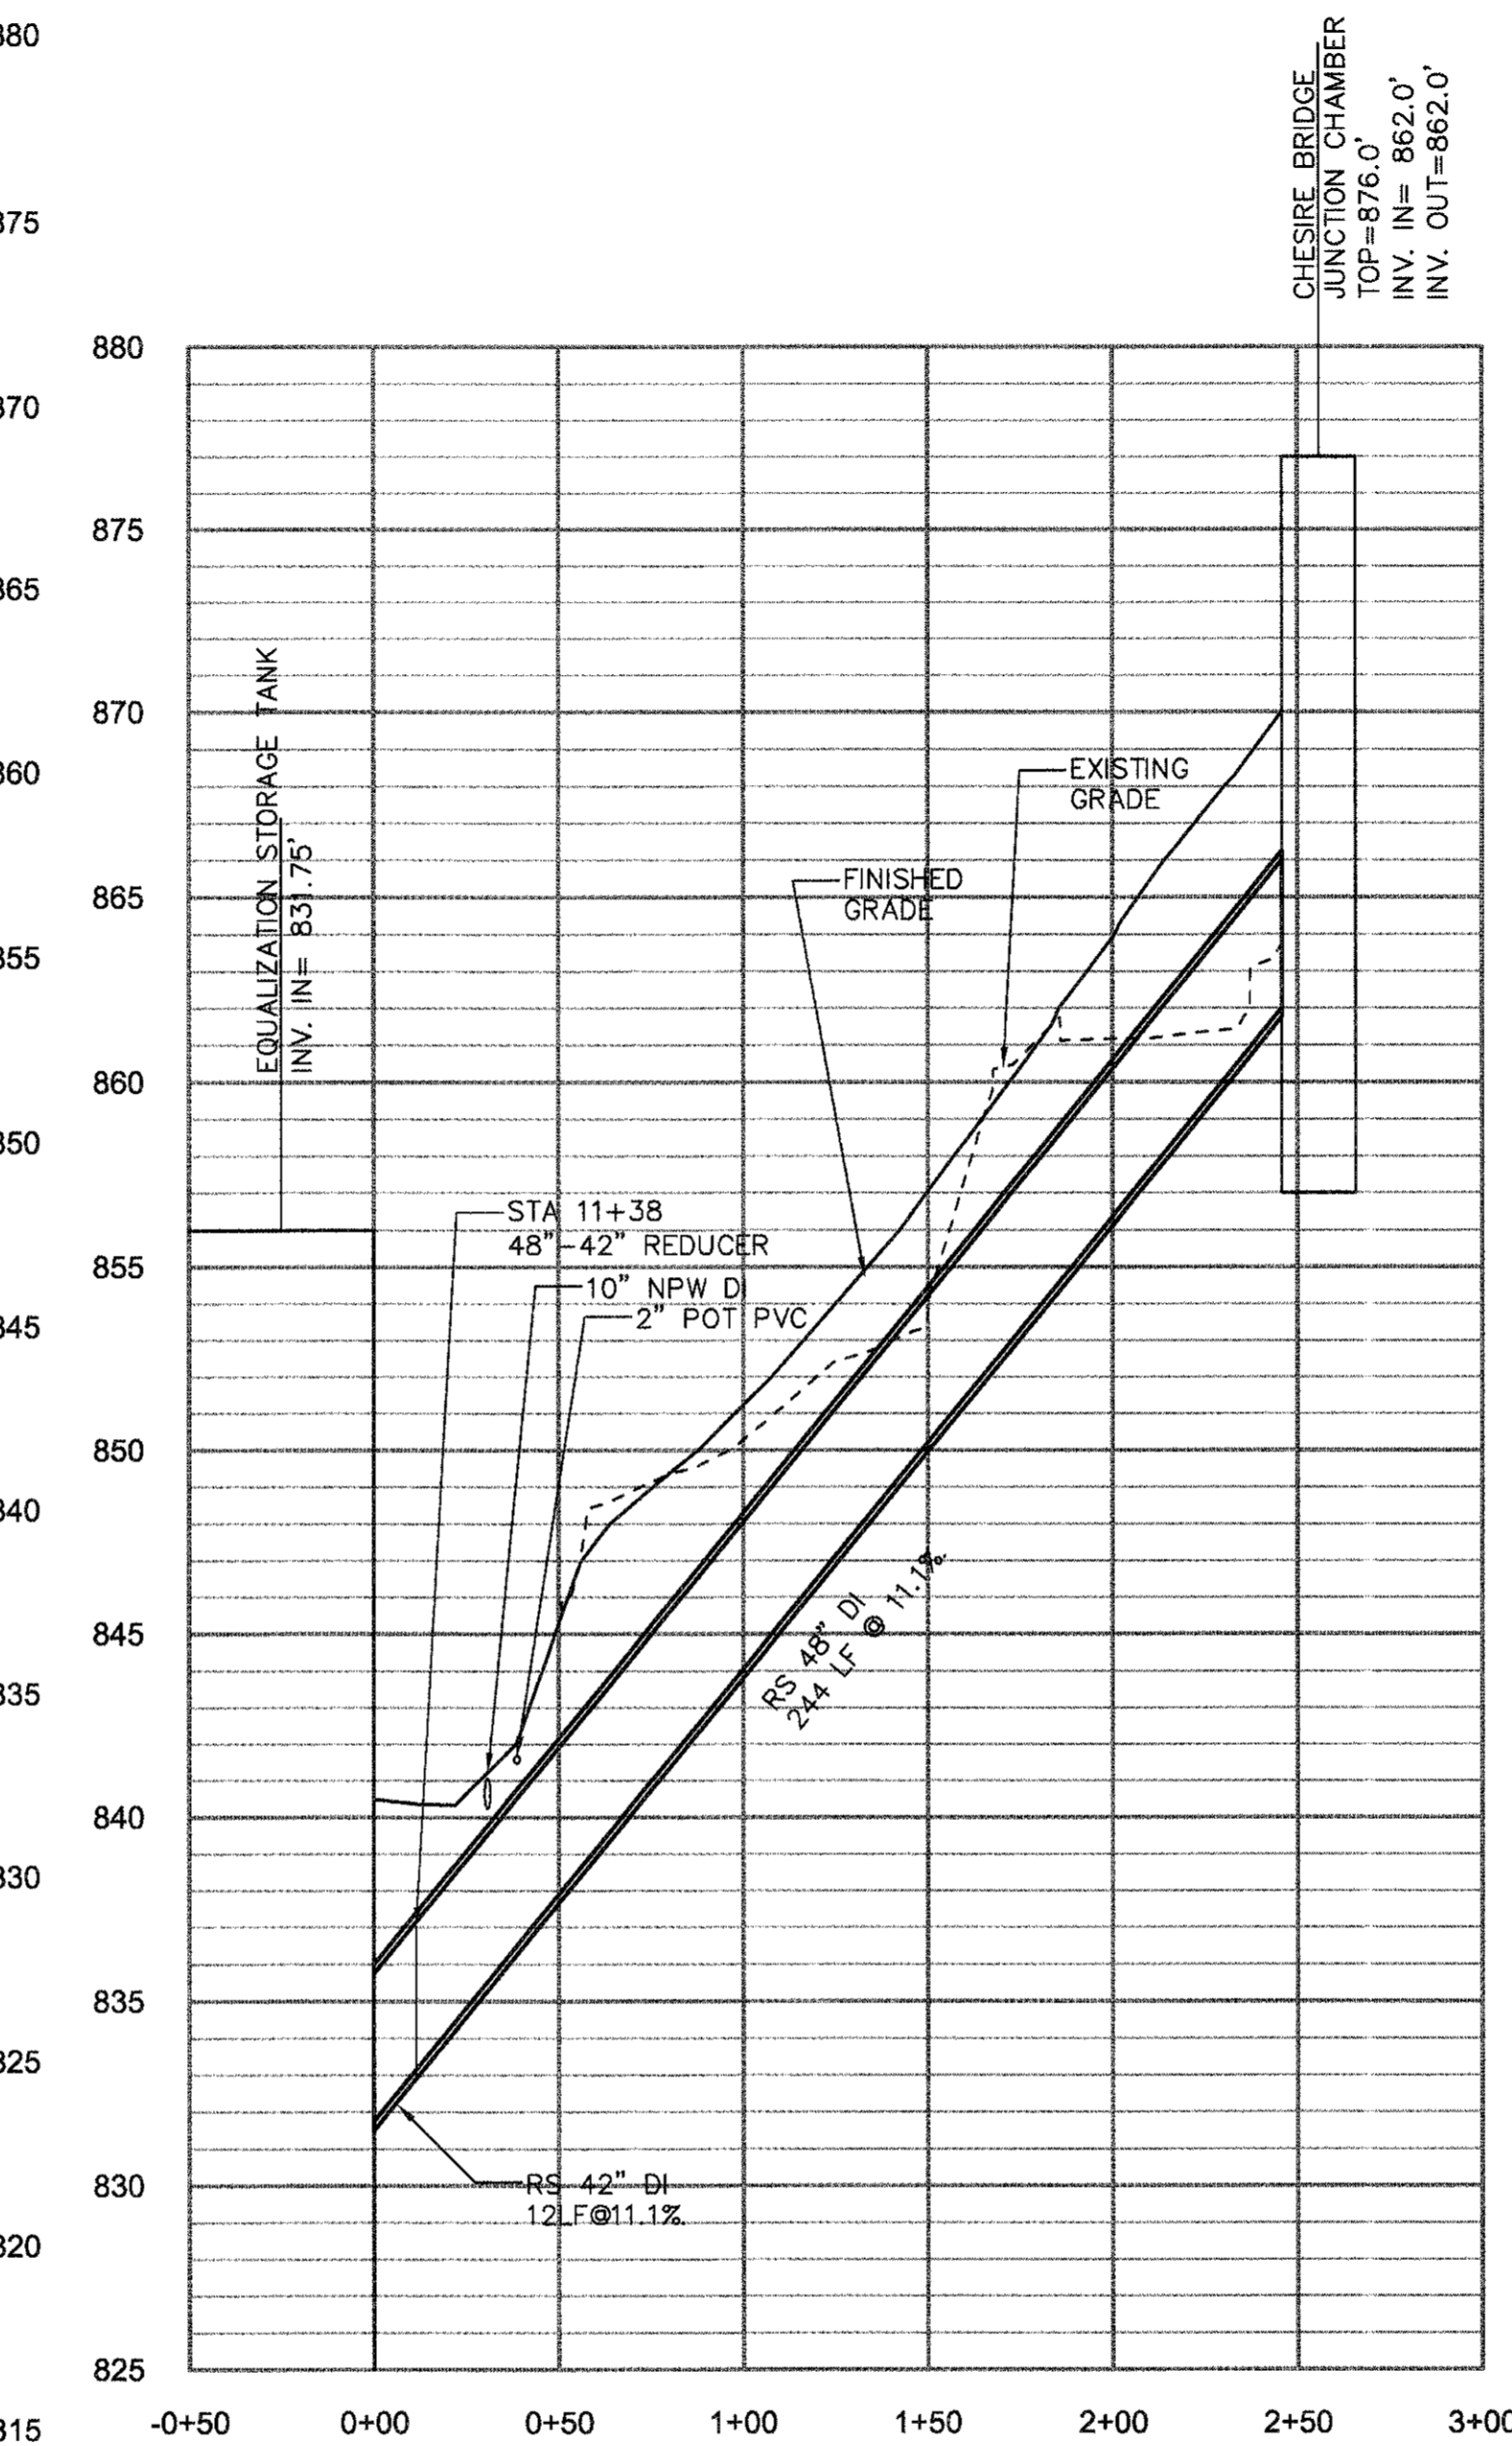


SEWER FORCE MAIN RETURN LINE
 SCALE: 1" = 50' HORZ
 SCALE: 1" = 5' VERT

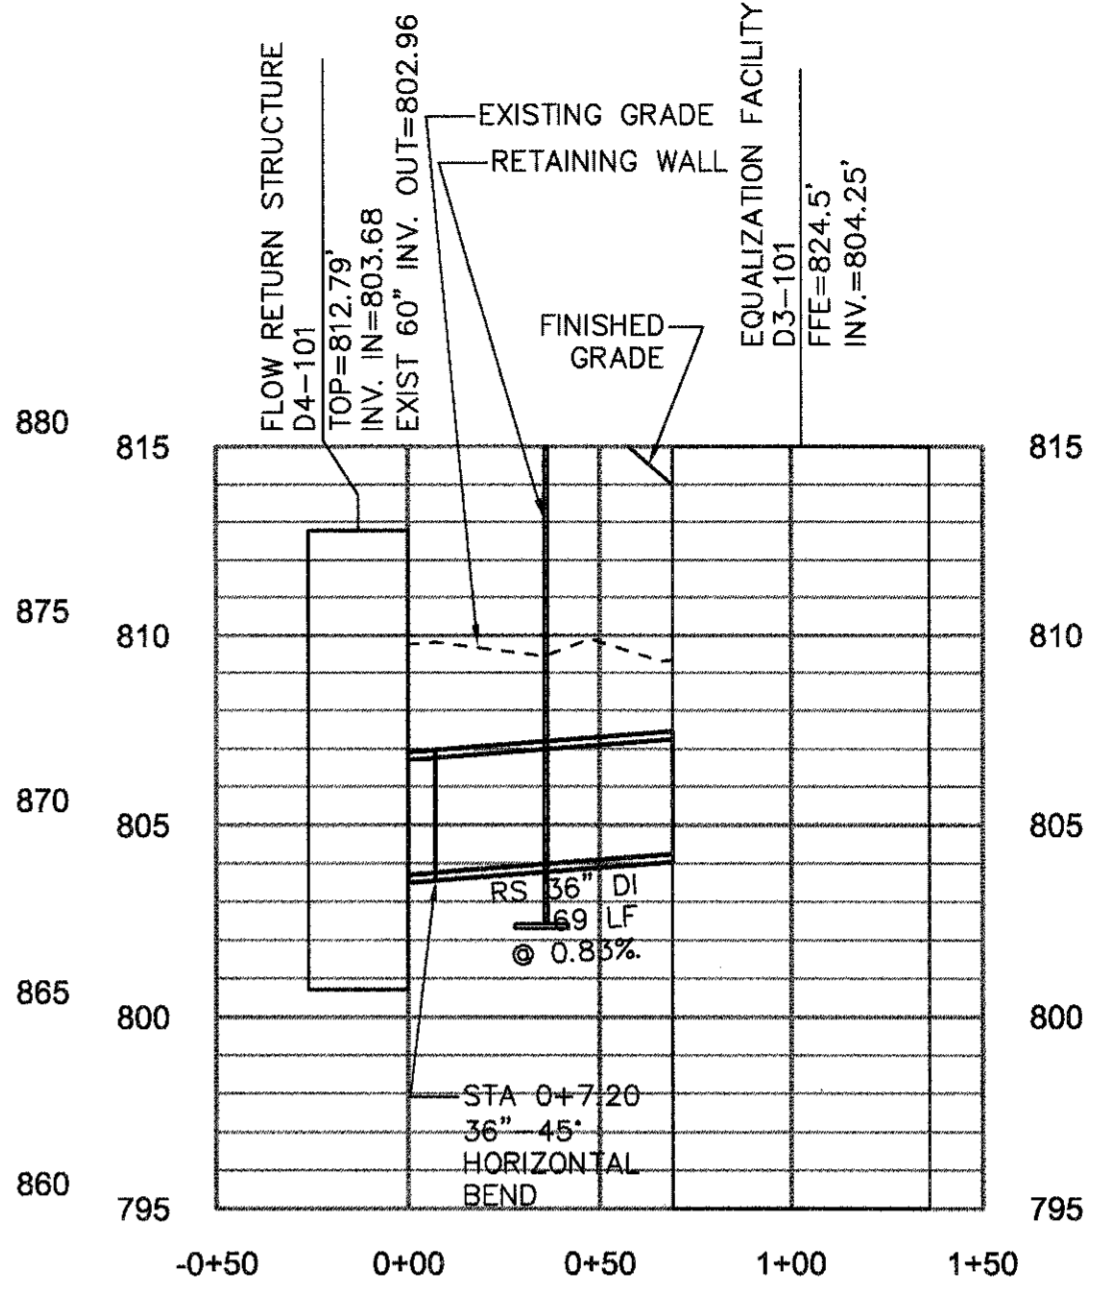

RETURN PIPE LINE
 SCALE: 1" = 50' HORZ
 SCALE: 1" = 5' VERT

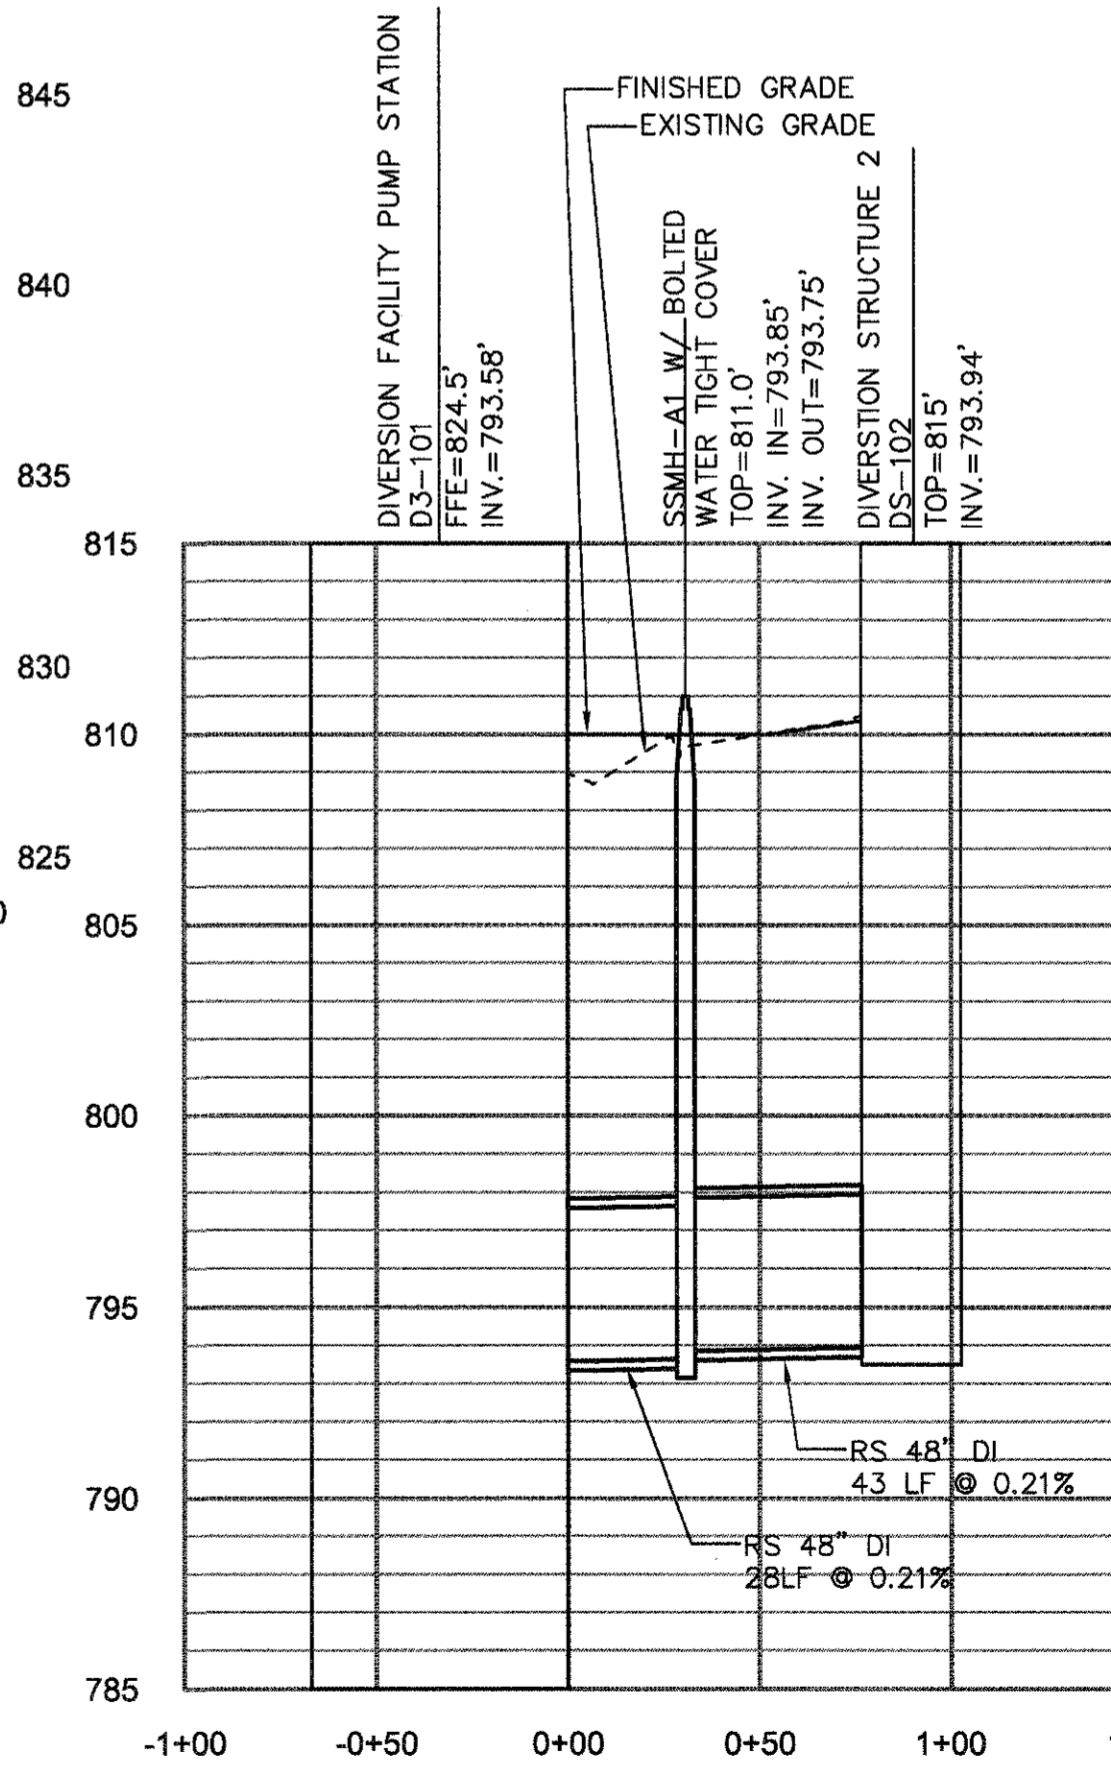

SANITARY SEWER A
 SCALE: 1" = 50' HORZ
 SCALE: 1" = 5' VERT

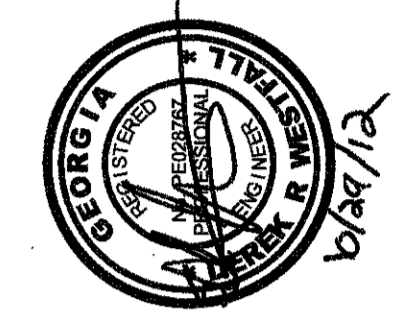

PEACHTREE CREEK SOUTH FORK
 RELIEF STORAGE AND PUMPING STATION
 CITY OF ATLANTA
 DEPARTMENT of WATERSHED MANAGEMENT

REV	DATE	REVISION DESCRIPTION
0	10/28/12	100 PERCENT BID PACKAGE

THIS DRAWING MUST BE USED IN CONJUNCTION WITH THE APPLICABLE OR GOVERNING TECHNICAL SPECIFICATIONS AND OTHER CONTRACT DOCUMENTS.
 PROJECT NO: FC-6260
 DATE: OCTOBER 2012
 RESP PROF: DW
 DESIGNER: PD
 CHECKER: TC

SHEET TITLE
 CIVIL
 00 - GENERAL
 PROFILES