

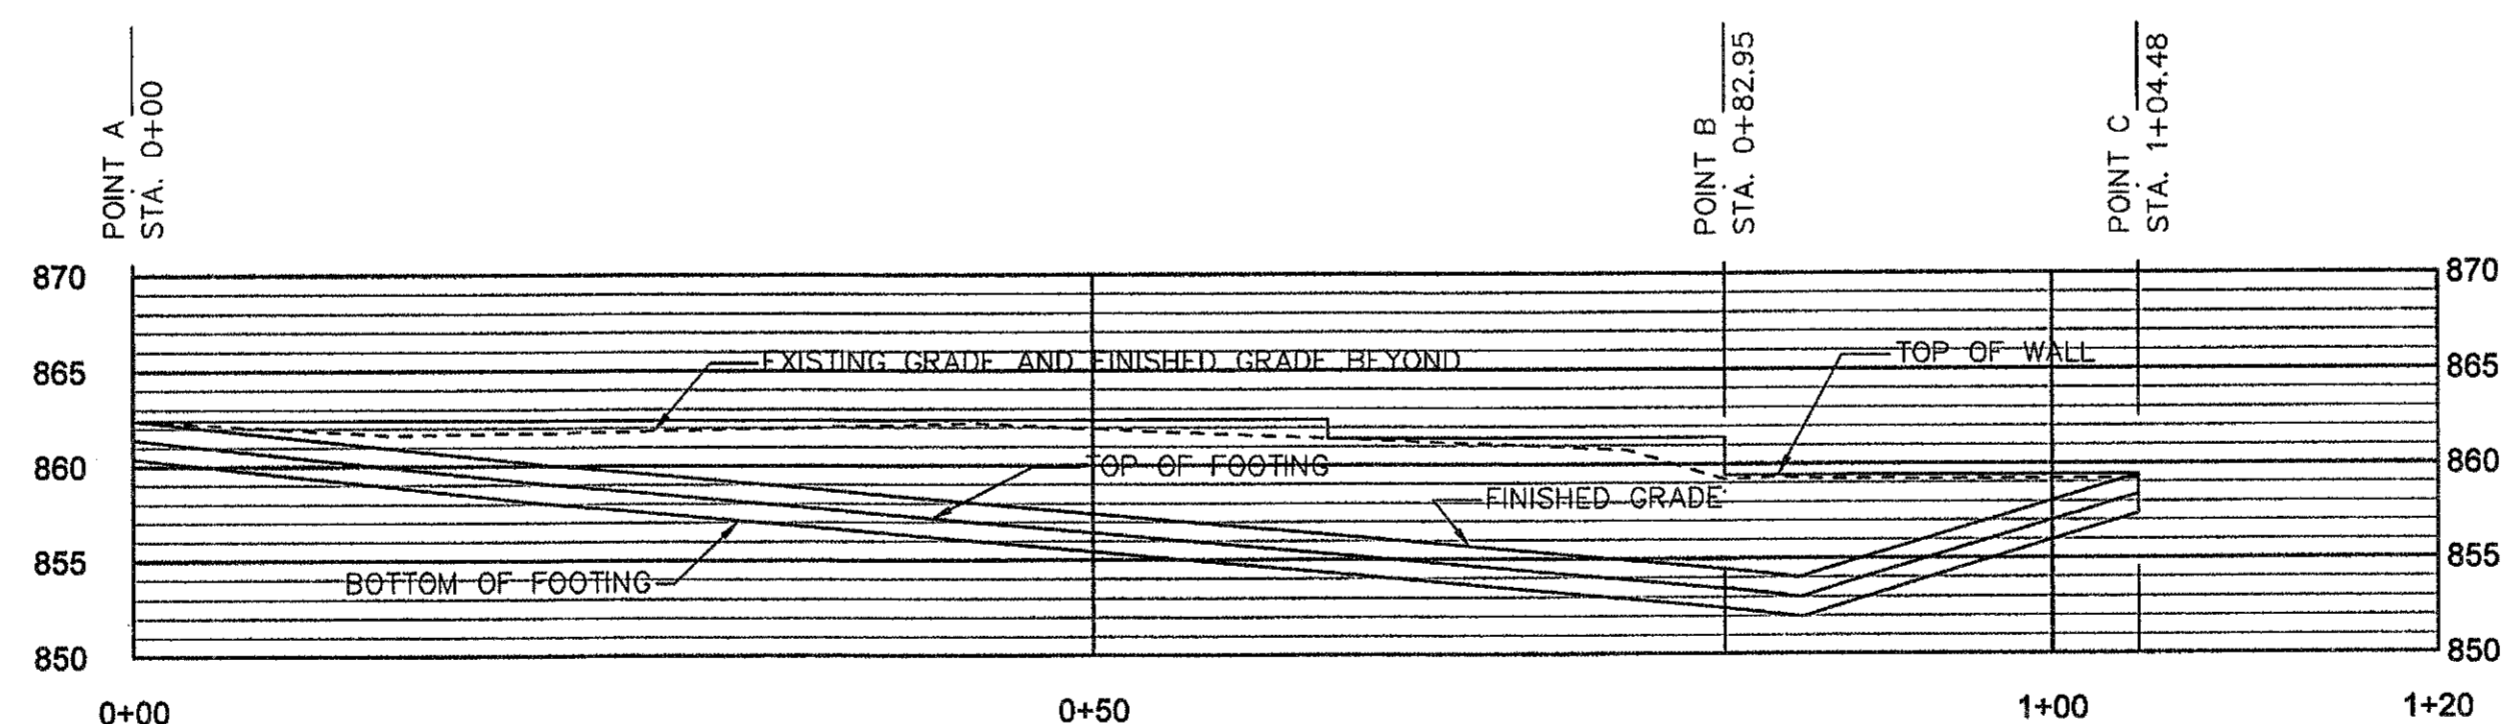


F
E
D
C
B
A

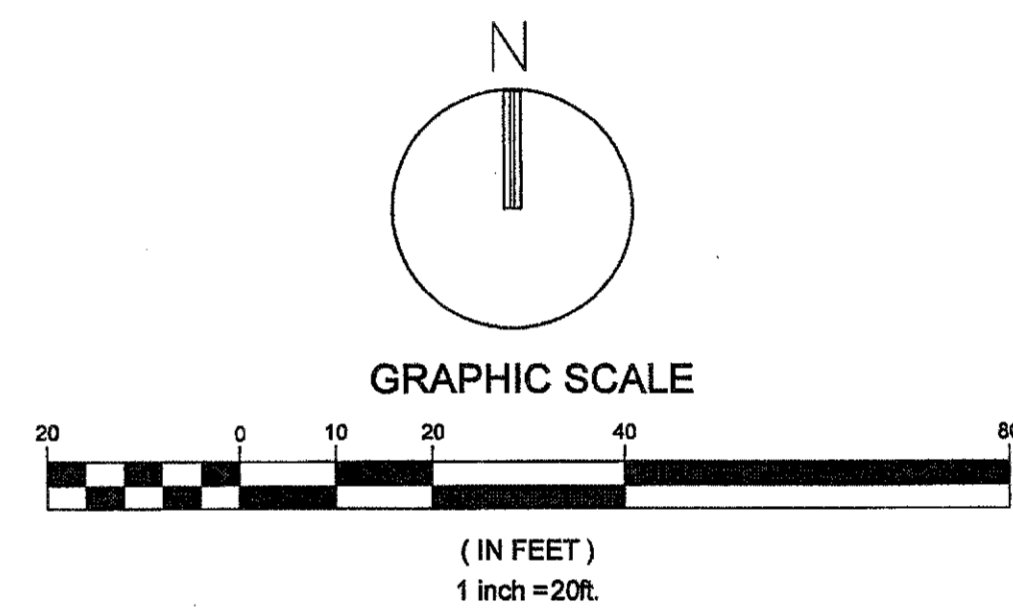

RETAINING WALL C
SCALE: 1"=10'-0" HORZ.
SCALE: 1"=10'-0" VERT.

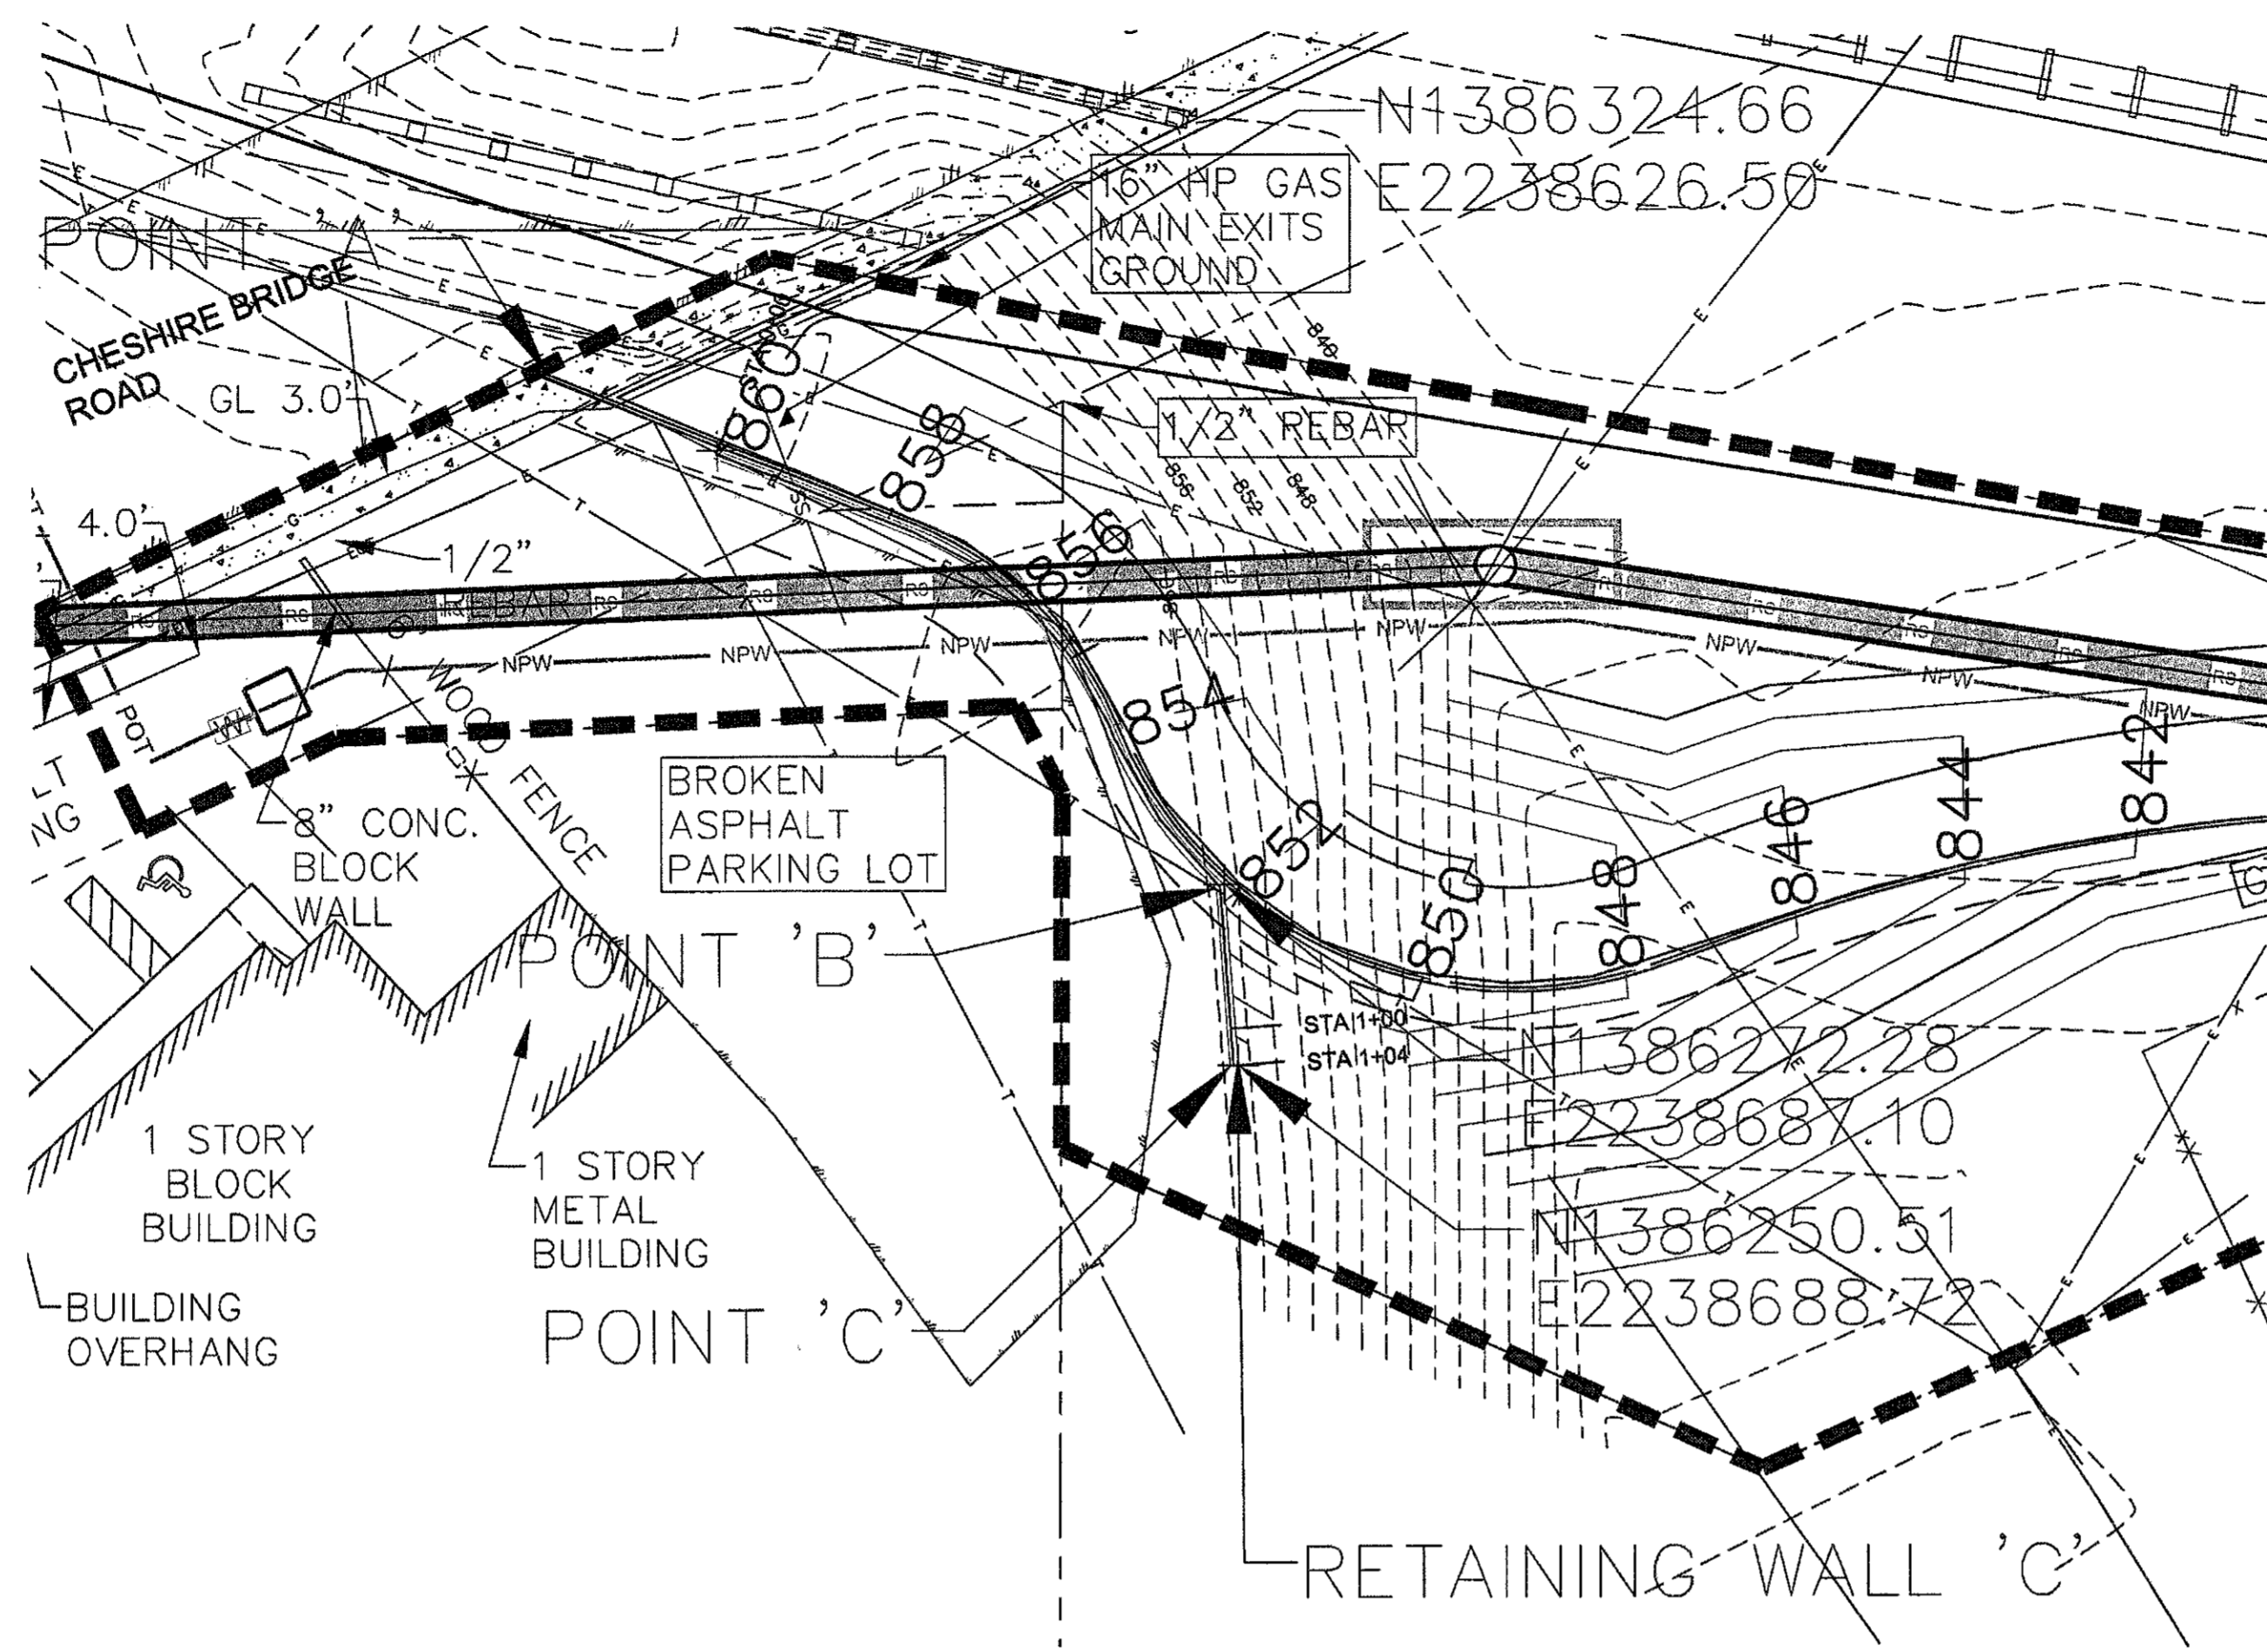

Know what's below
Call before you dig

Atlanta Group



PEACHTREE CREEK SOUTH FORK
RELIEF STORAGE AND PUMPING STATION



CITY OF ATLANTA

DEPARTMENT OF WATERSHED MANAGEMENT

REV	DATE	REVISION DESCRIPTION
0	10/28/12	100 PERCENT BID PACKAGE

THIS LINE IS ONE INCH LONG WHEN PLOTTED FULL SCALE.
THIS DRAWING MUST BE USED IN CONJUNCTION WITH THE APPLICABLE OR GOVERNING TECHNICAL SPECIFICATIONS AND OTHER CONTRACT DOCUMENTS.

PROJECT NO: FC-6260
DATE: OCTOBER 2012

RESP PROF: DW DESIGNER: PD CHECKER: DW

SHEET TITLE
CIVIL
00 - GENERAL
WALL PLAN & PROFILE

SHEET NO. CI-101 REV. 0